




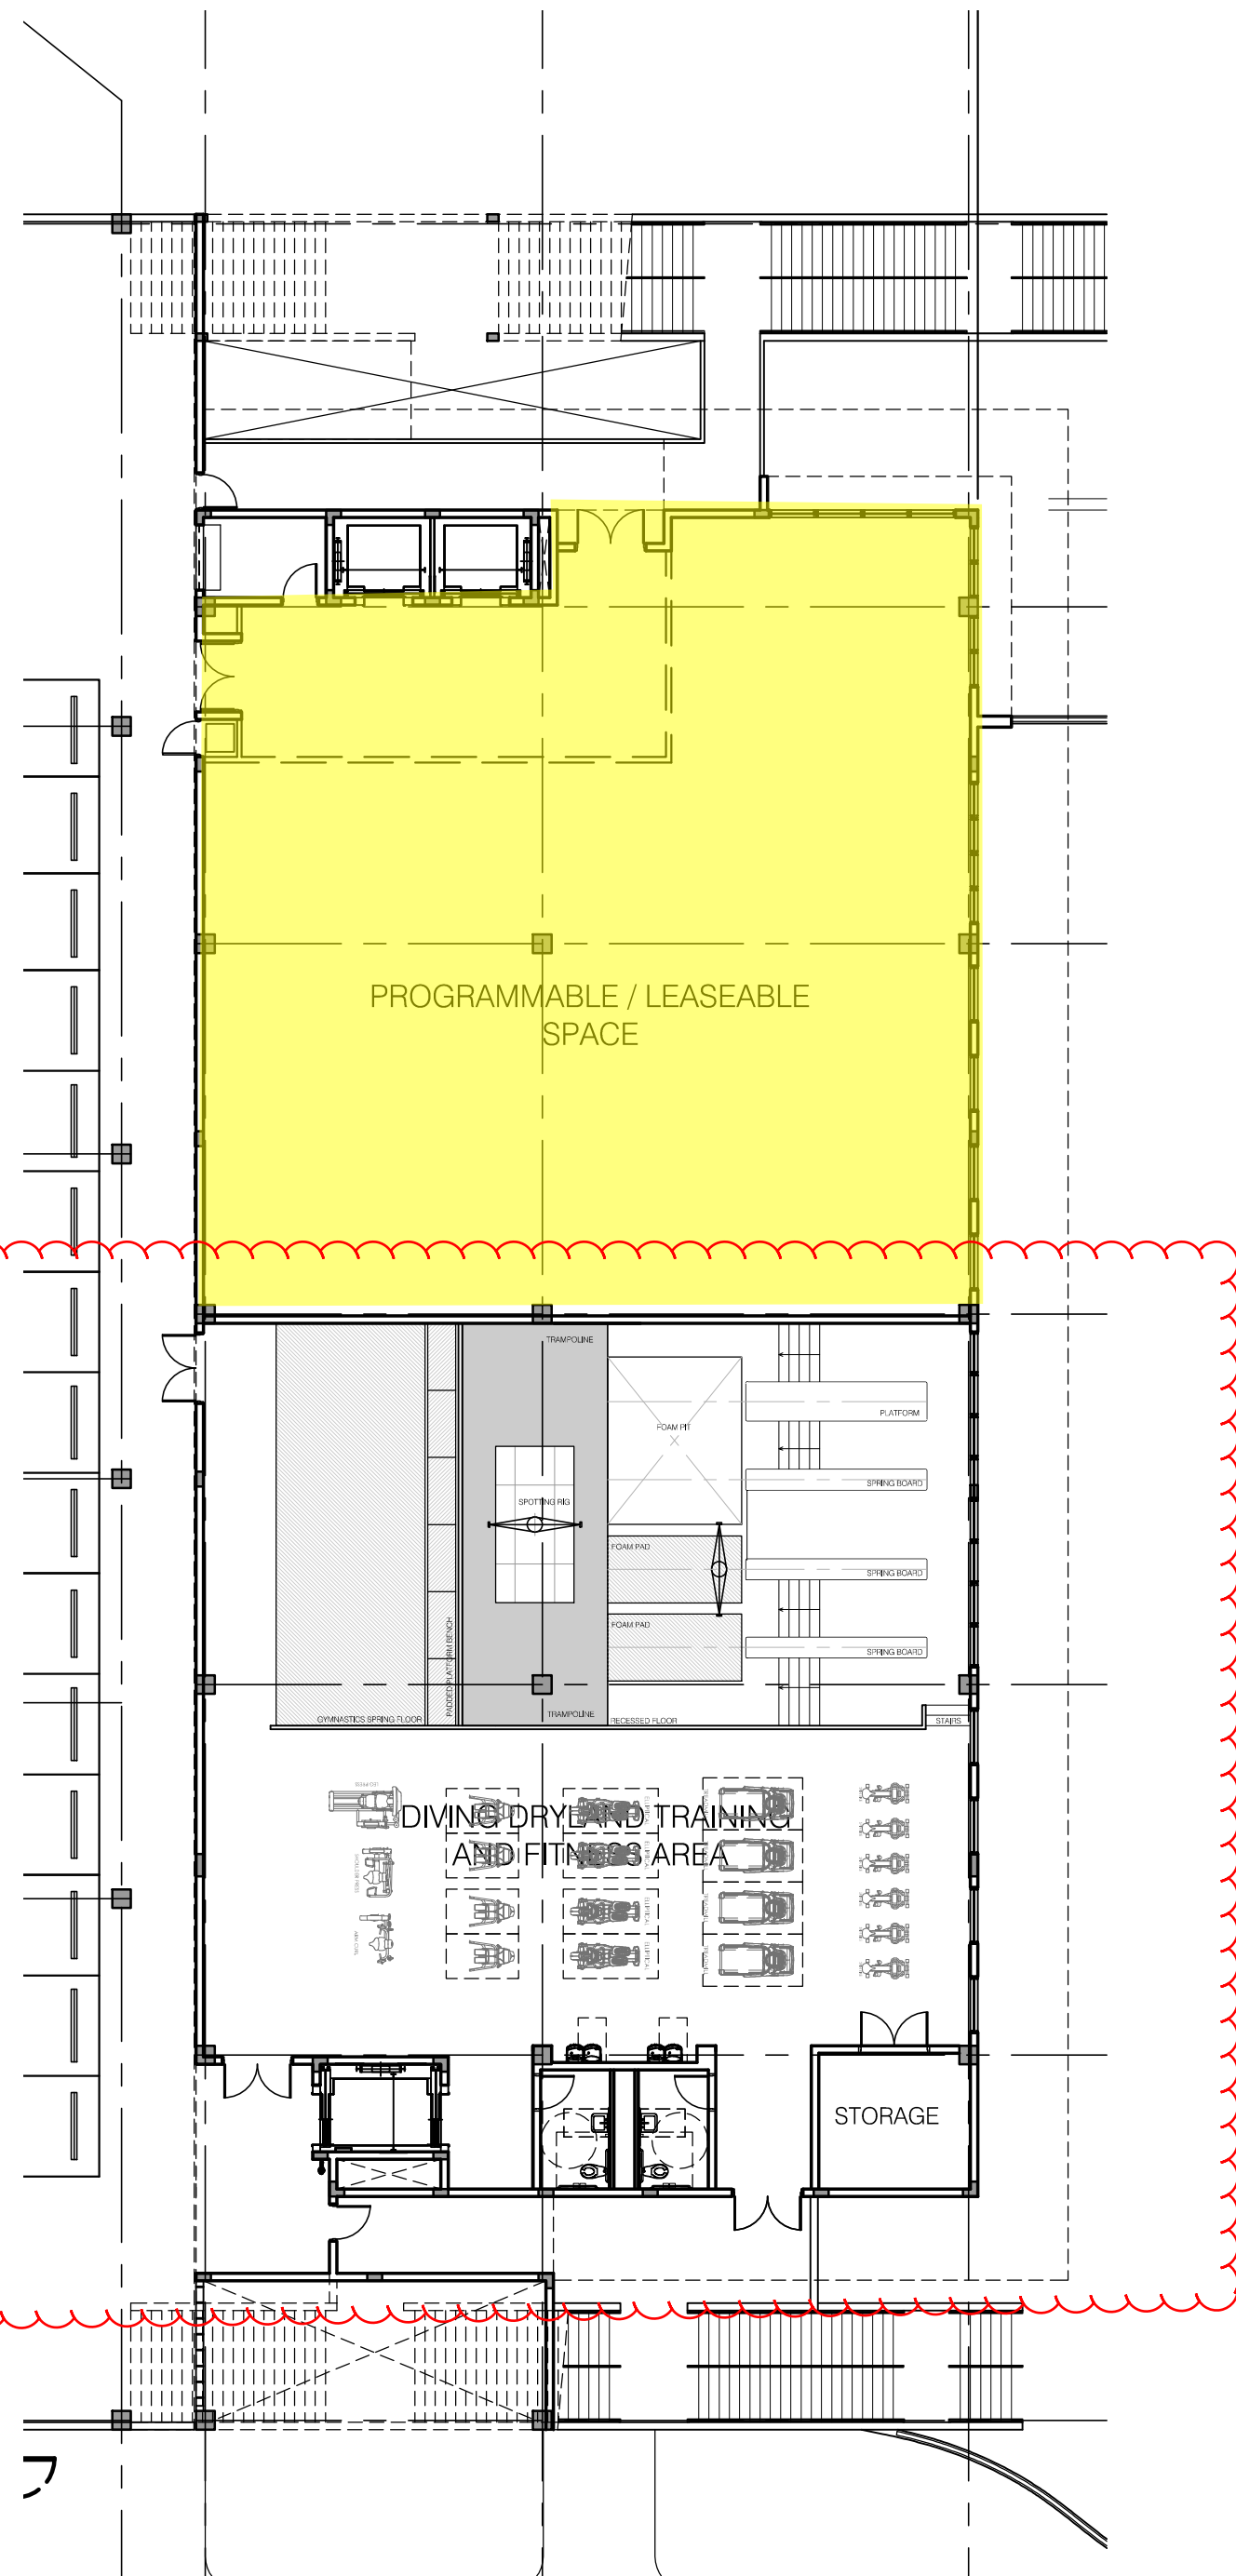


2 2ND. FLOOR PARTIAL PLAN
SHIFT_OFFICES Scale: 1"=16"

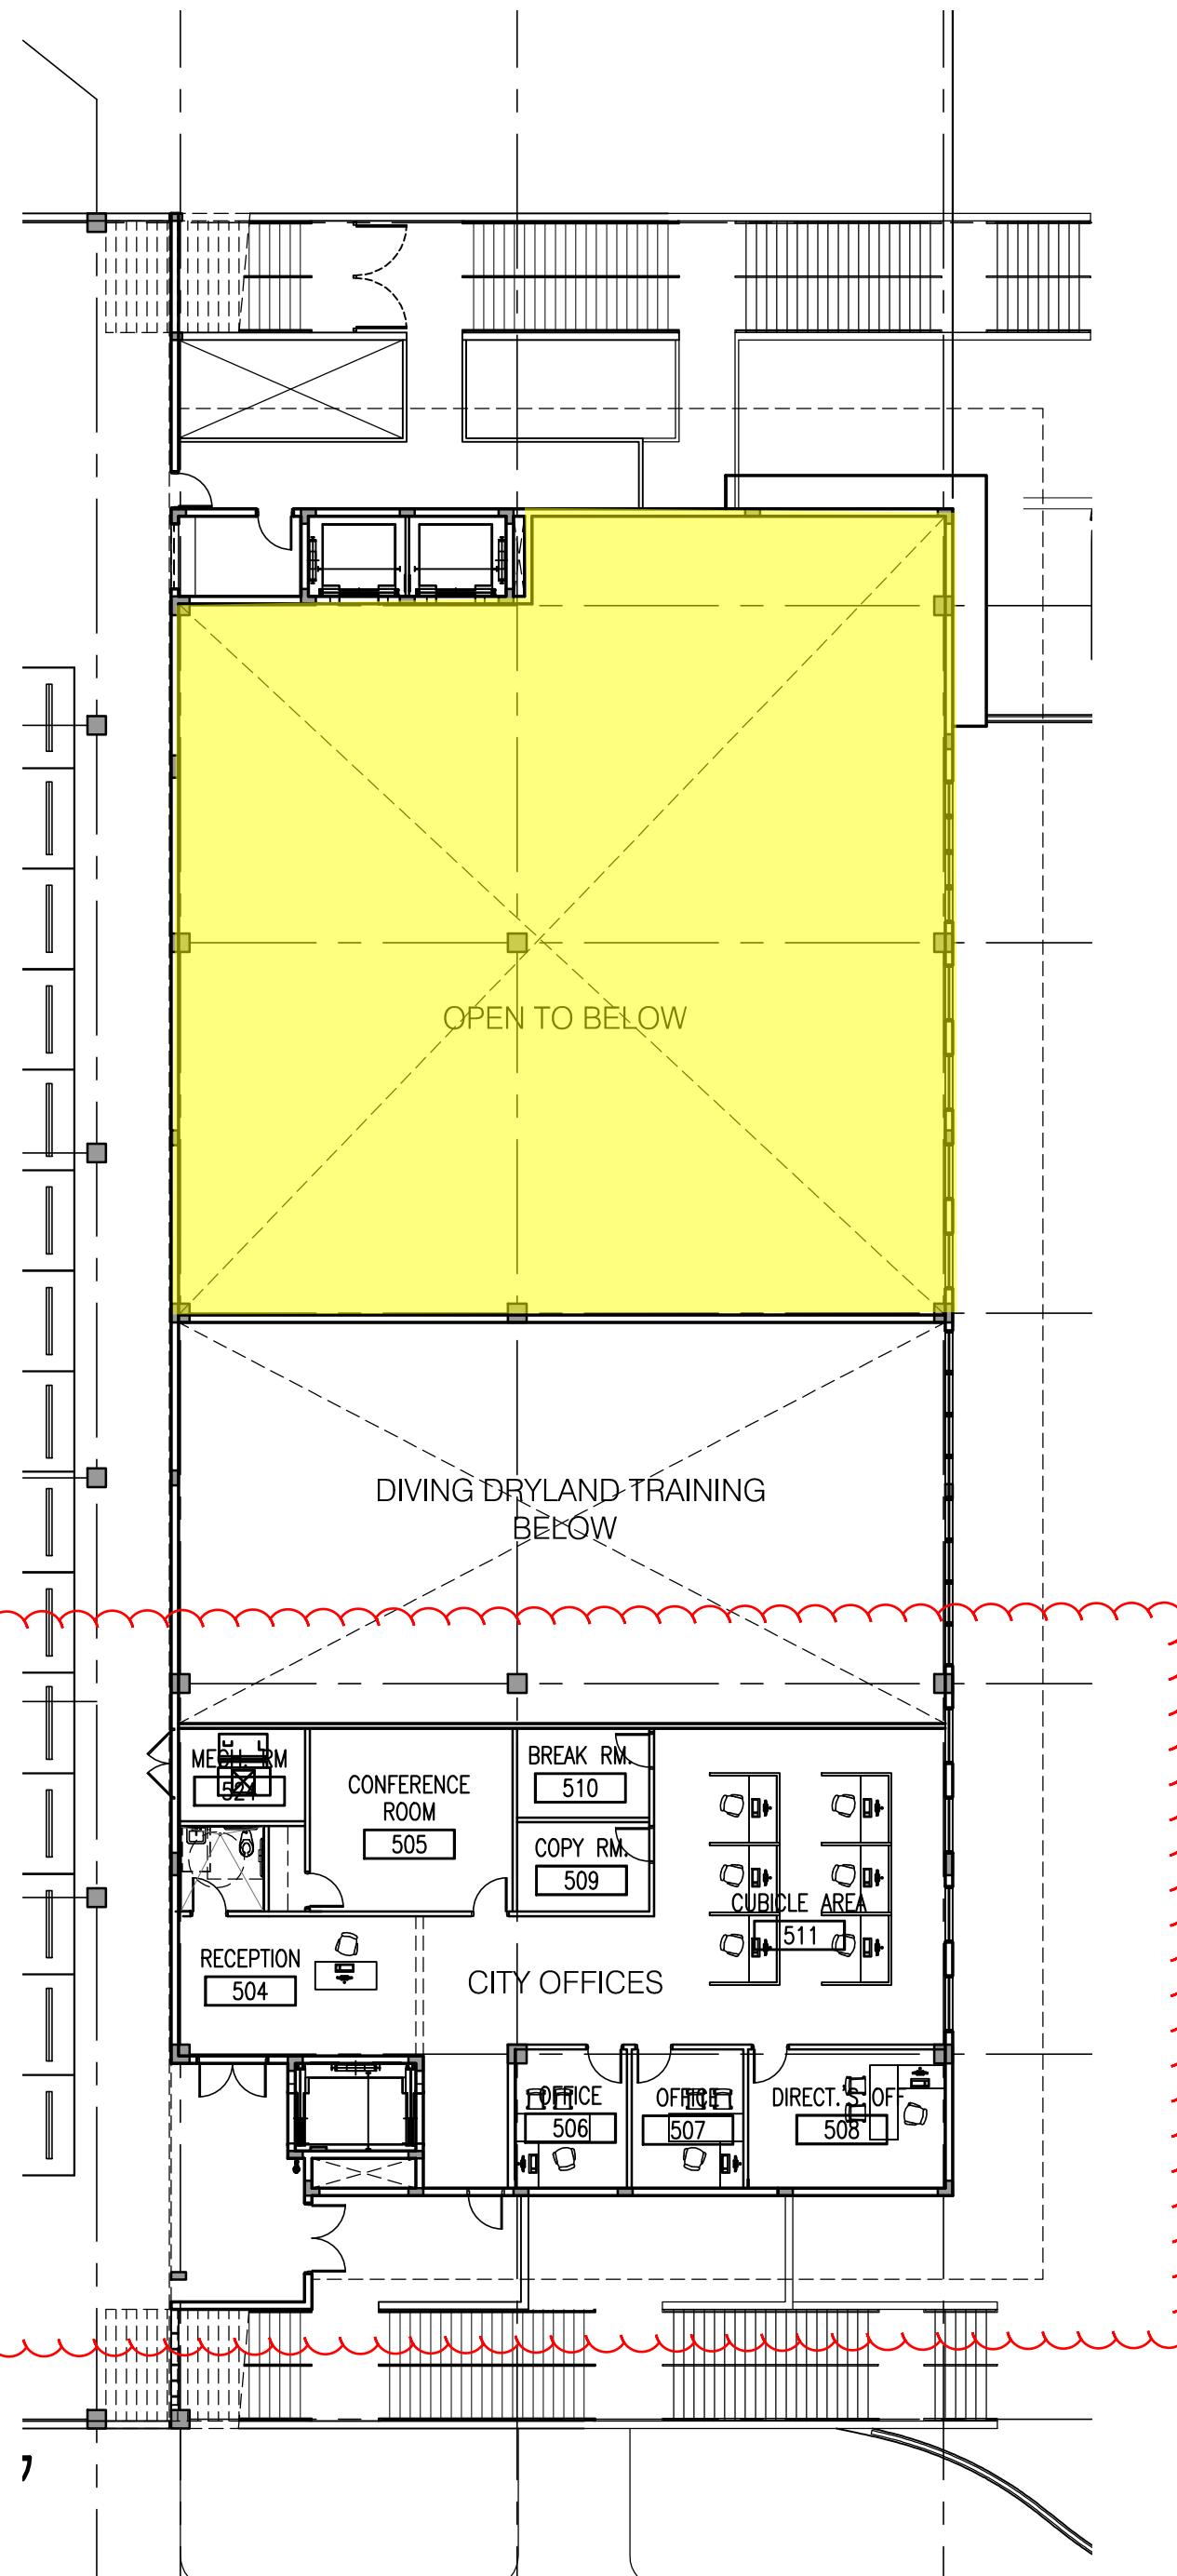

3 3RD. FLOOR PARTIAL PLAN
SHIFT_OFFICES Scale: 1"=16"

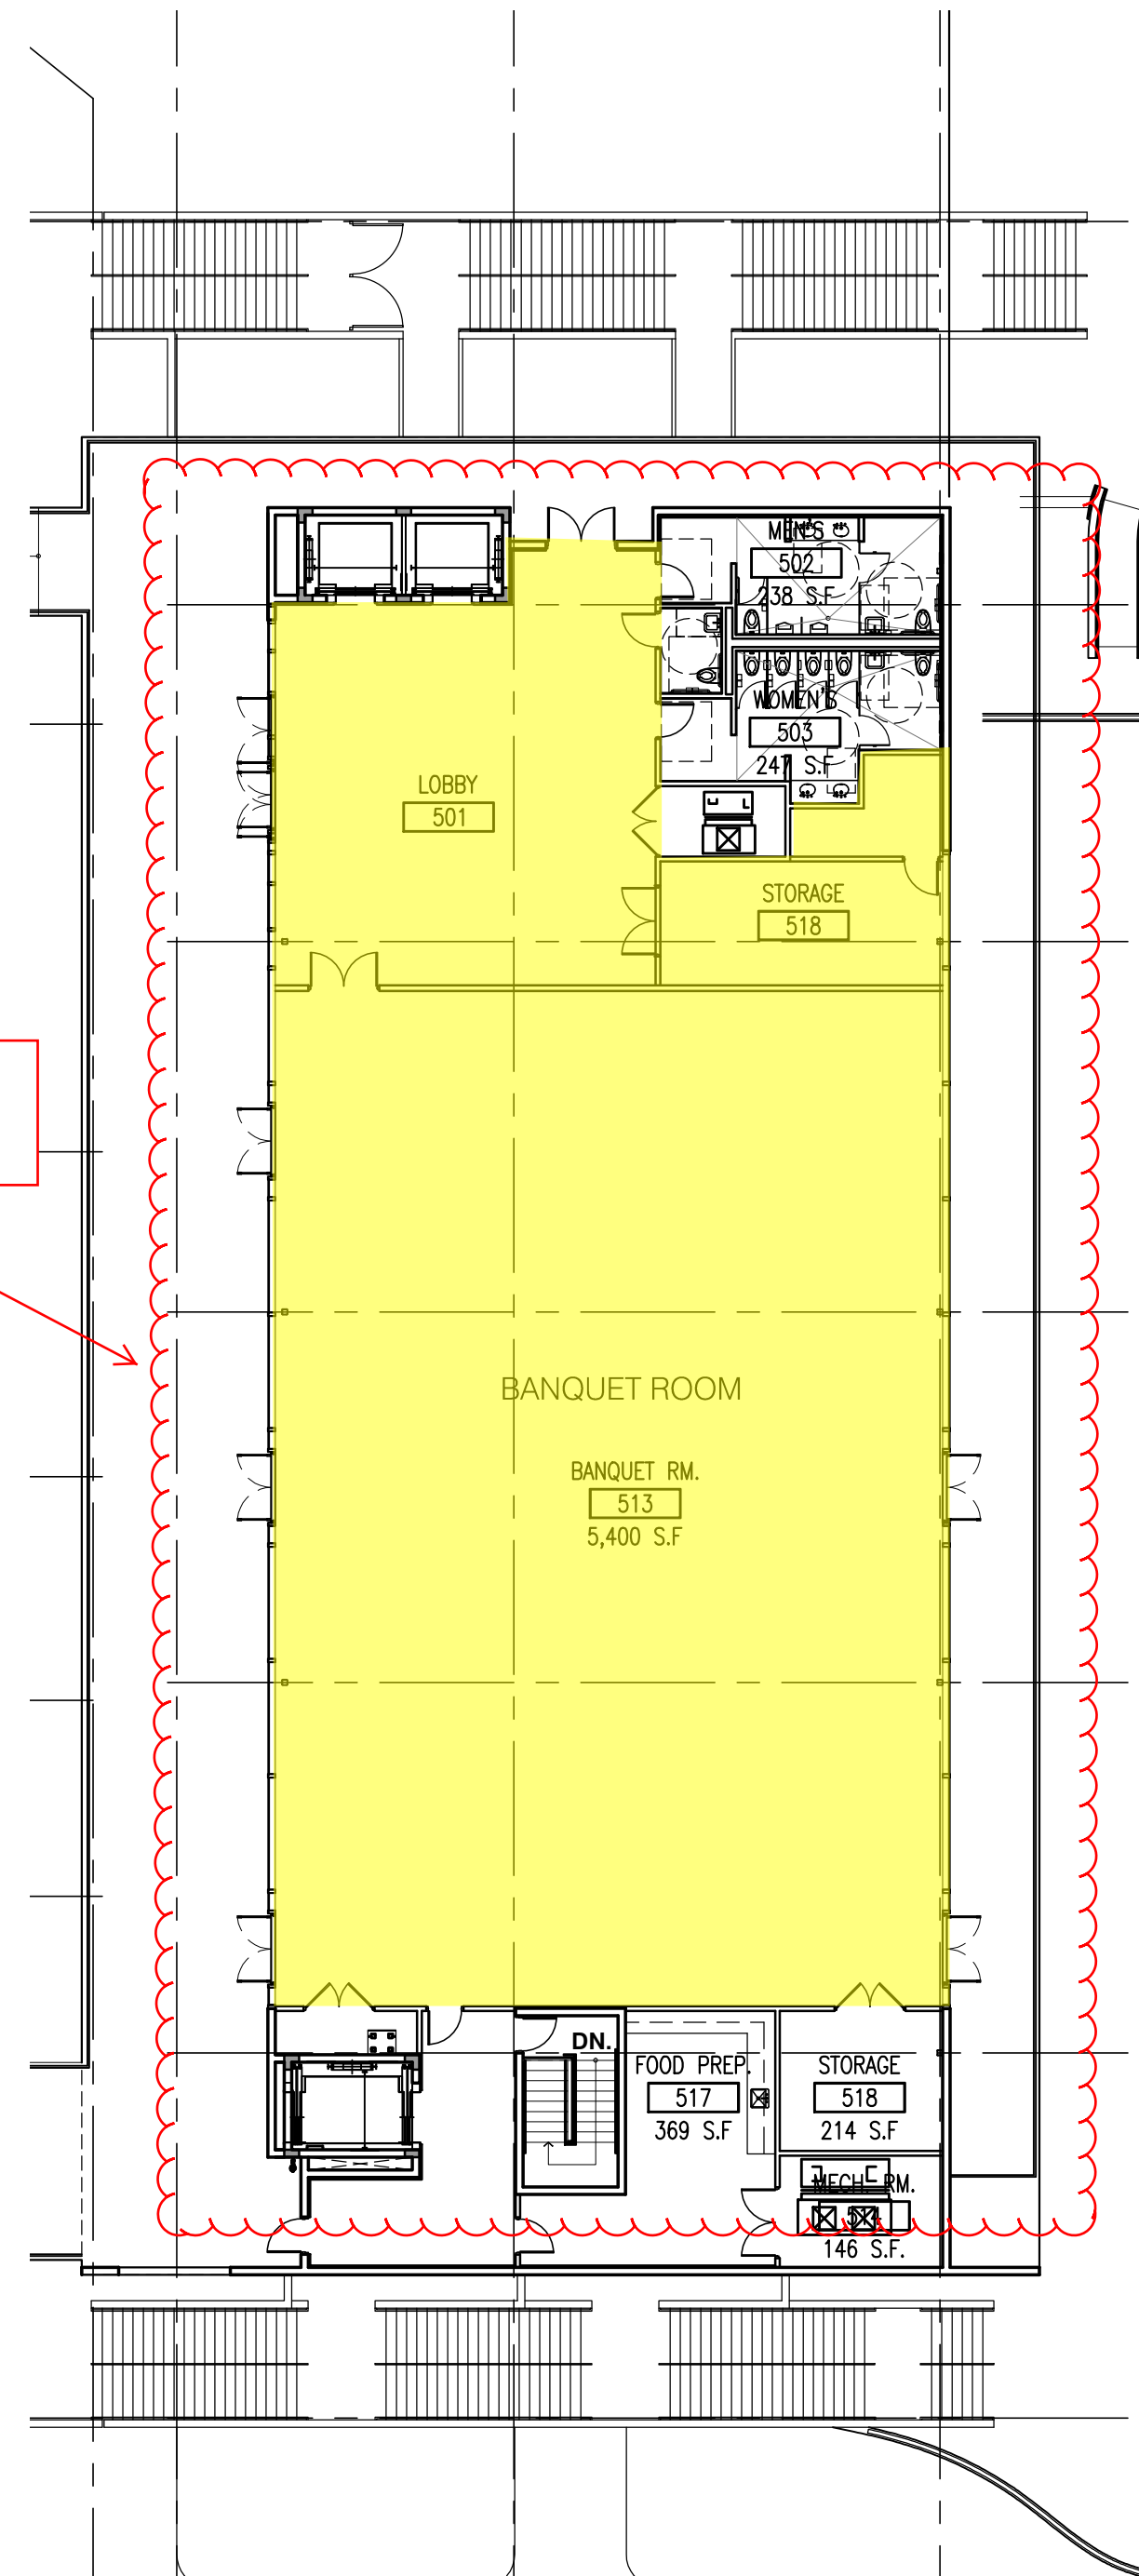

5 5TH. FLOOR PARTIAL PLAN
SHIFT_OFFICES Scale: 1"=16"

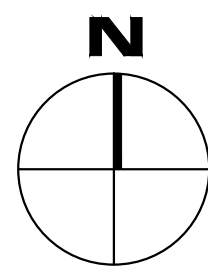

Design Development Submittal (NOT FOR CONSTRUCTION)

PROJECT #	
10648.346 & 10648.462	
REDEVELOPMENT OF	
FORT LAUDERDALE	
AQUATIC CENTER	
501 SEABREEZE BLVD.	
FORT LAUDERDALE,	
FLORIDA 33316	
CITY OFFICE	
RELOCATION	
STUDY	
012-369	03/20/2014

REVISIONS	
NO.	DATE
DESCRIPTION	

CITY OF FORT LAUDERDALE
PUBLIC WORKS DEPARTMENT
ENGINEERING & ARCHITECTURE

100 North Andrews Avenue, Fort Lauderdale, Florida 33301

BERNARD ZYSCOVICH

ZYSCOVICH
ARCHITECTS

100 N. Broward Blvd., 2nd Fl.
Fort Lauderdale, FL 33304
Tel: 561.577.5292
Fax: 561.577.4821
www.zyscovich.com

RECREATIONAL DESIGN
& CONSTRUCTION, INC.
3990 N. Powerline Rd.
Ft. Lauderdale, Florida 33309