


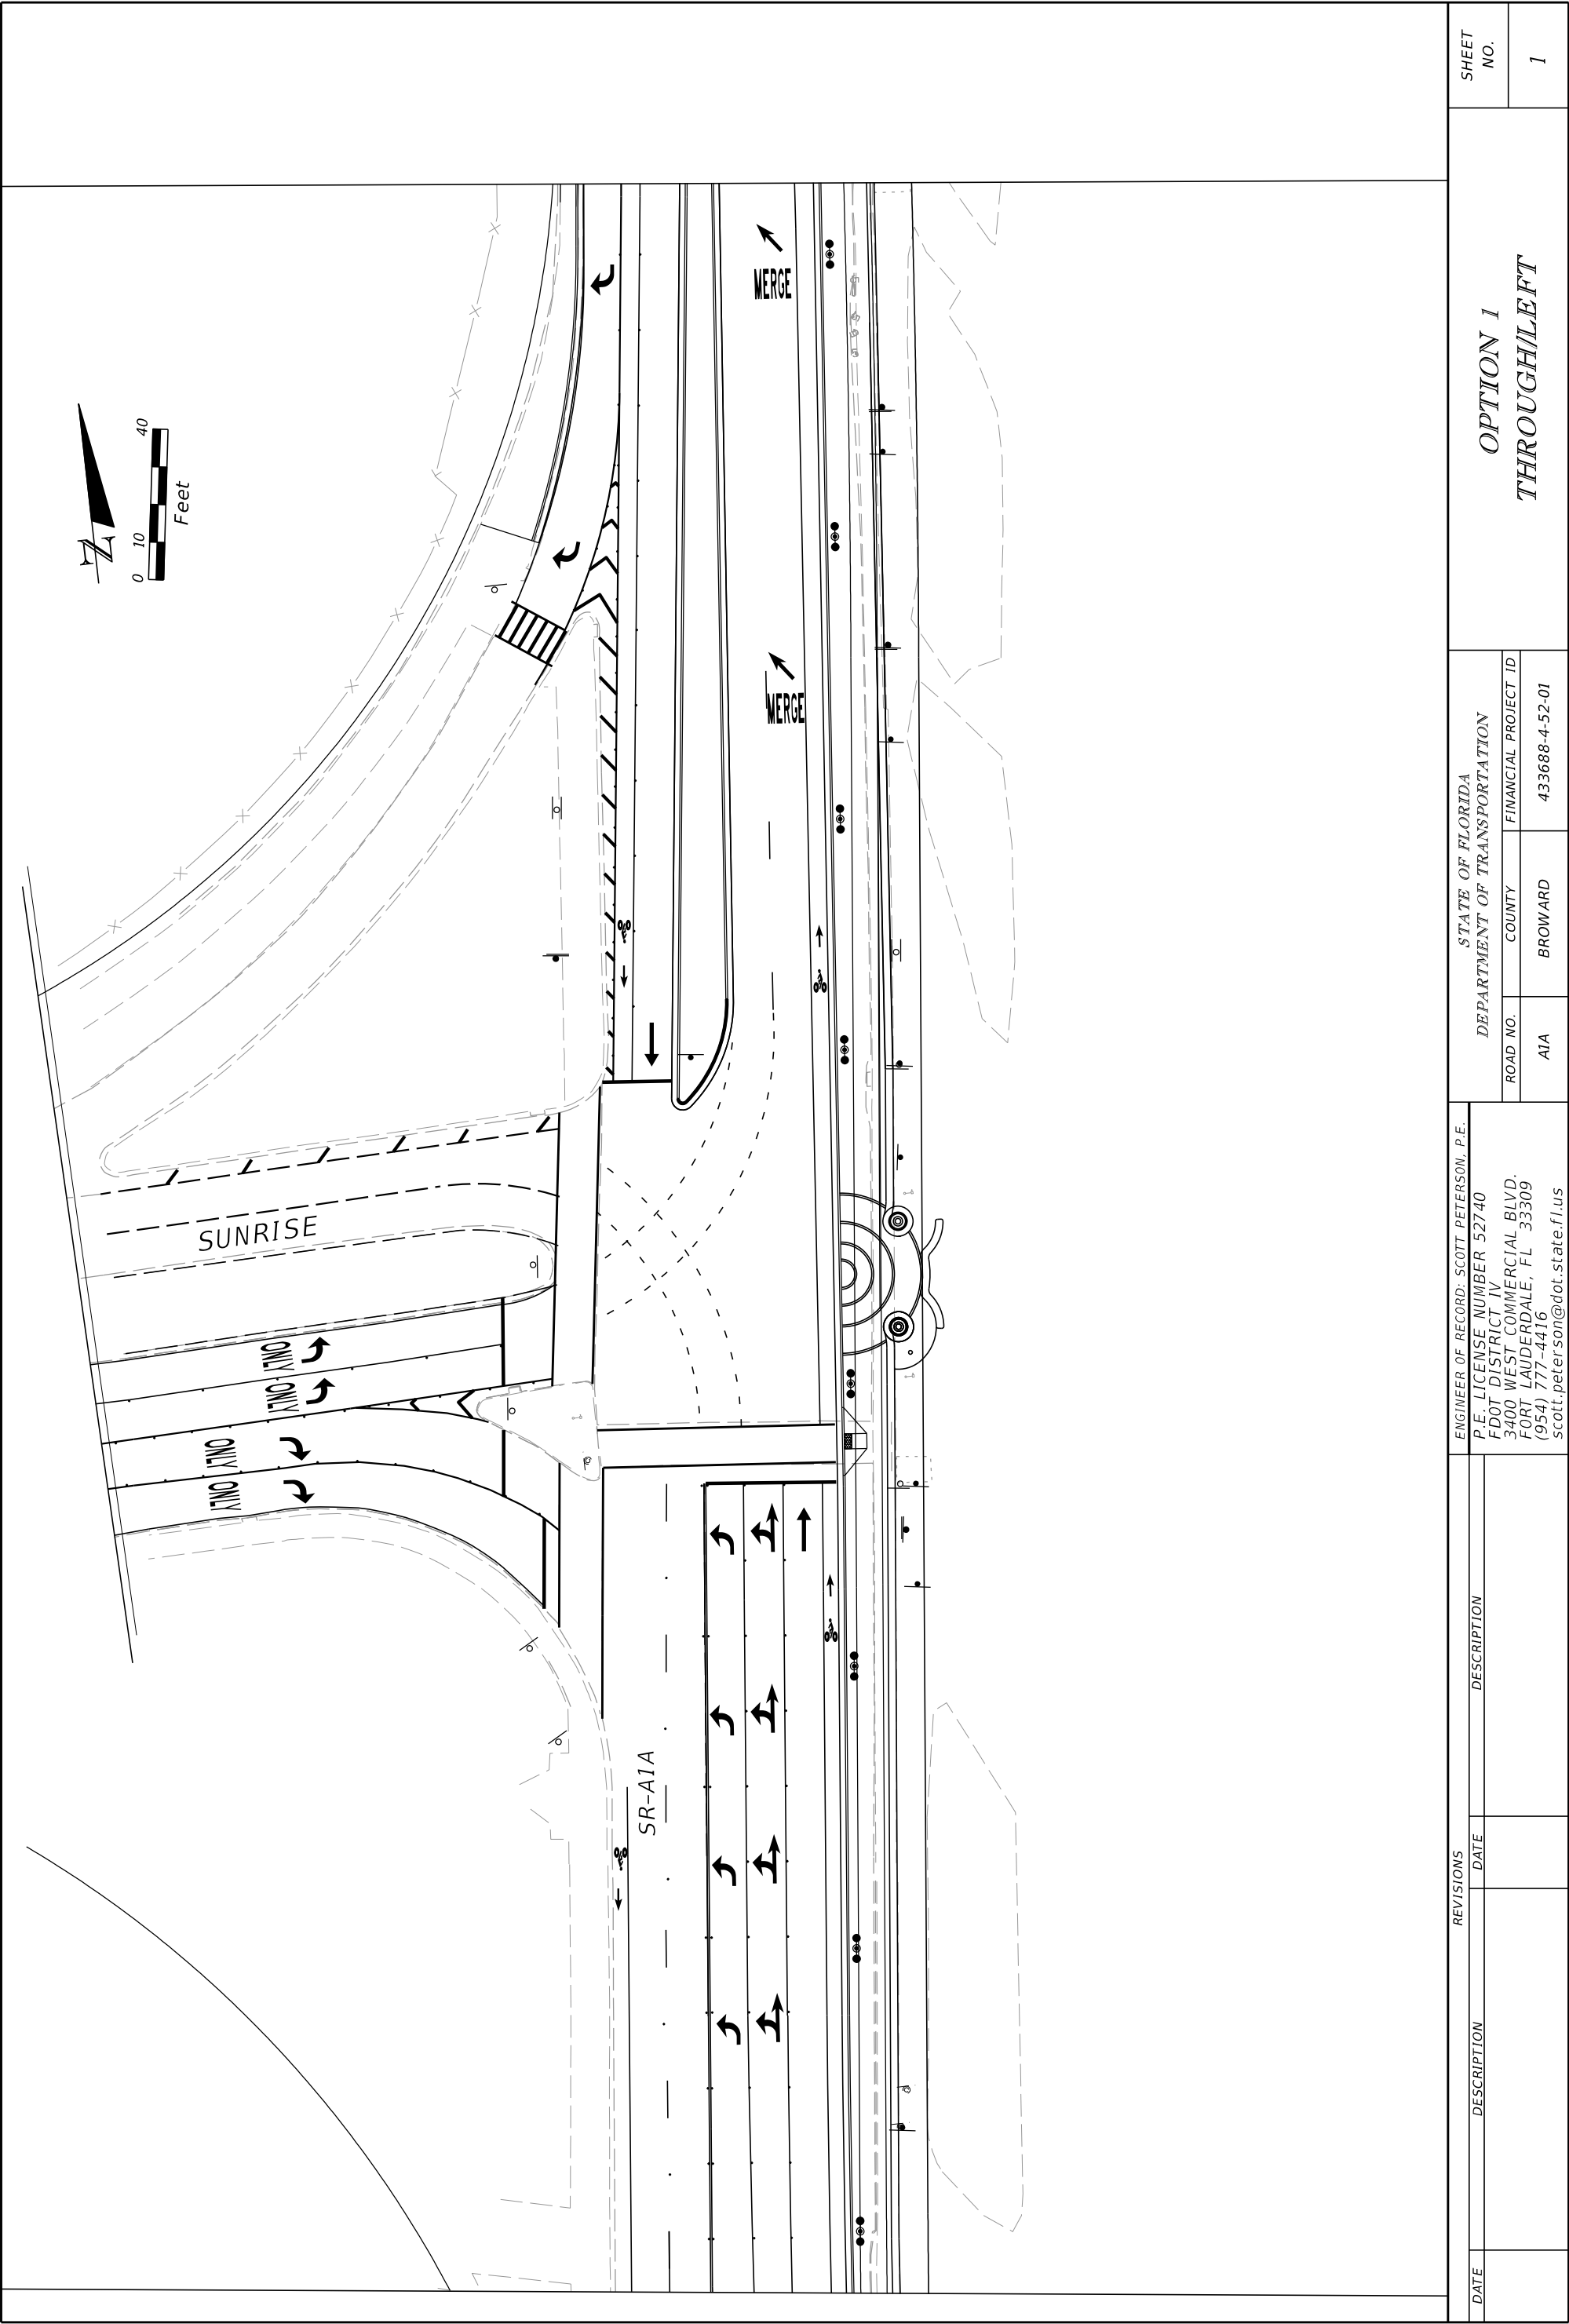

REVISIONS			STATE OF FLORIDA DEPARTMENT OF TRANSPORTATION			OPTION 1 THROUGH/LEFT		SHEET NO.
DATE	DESCRIPTION	DATE	DESCRIPTION	ROAD NO.	COUNTY	FINANCIAL PROJECT ID	1	
				A1A	BROWARD	433688-4-52-01		

ENGINEER OF RECORD: SCOTT PETERSON, P.E.
P.E. LICENSE NUMBER 52740
FDOT DISTRICT IV
3400 WEST COMMERCIAL BLVD.
FORT LAUDERDALE, FL 33309
(954) 777-4416
scott.peterson@dot.state.fl.us

7/21/2015 8:21:40 AM
C:\g\lmsproj\433688\45201\signing\PLANISPO1_Lane Config_Options.dgn
rd452.jp