
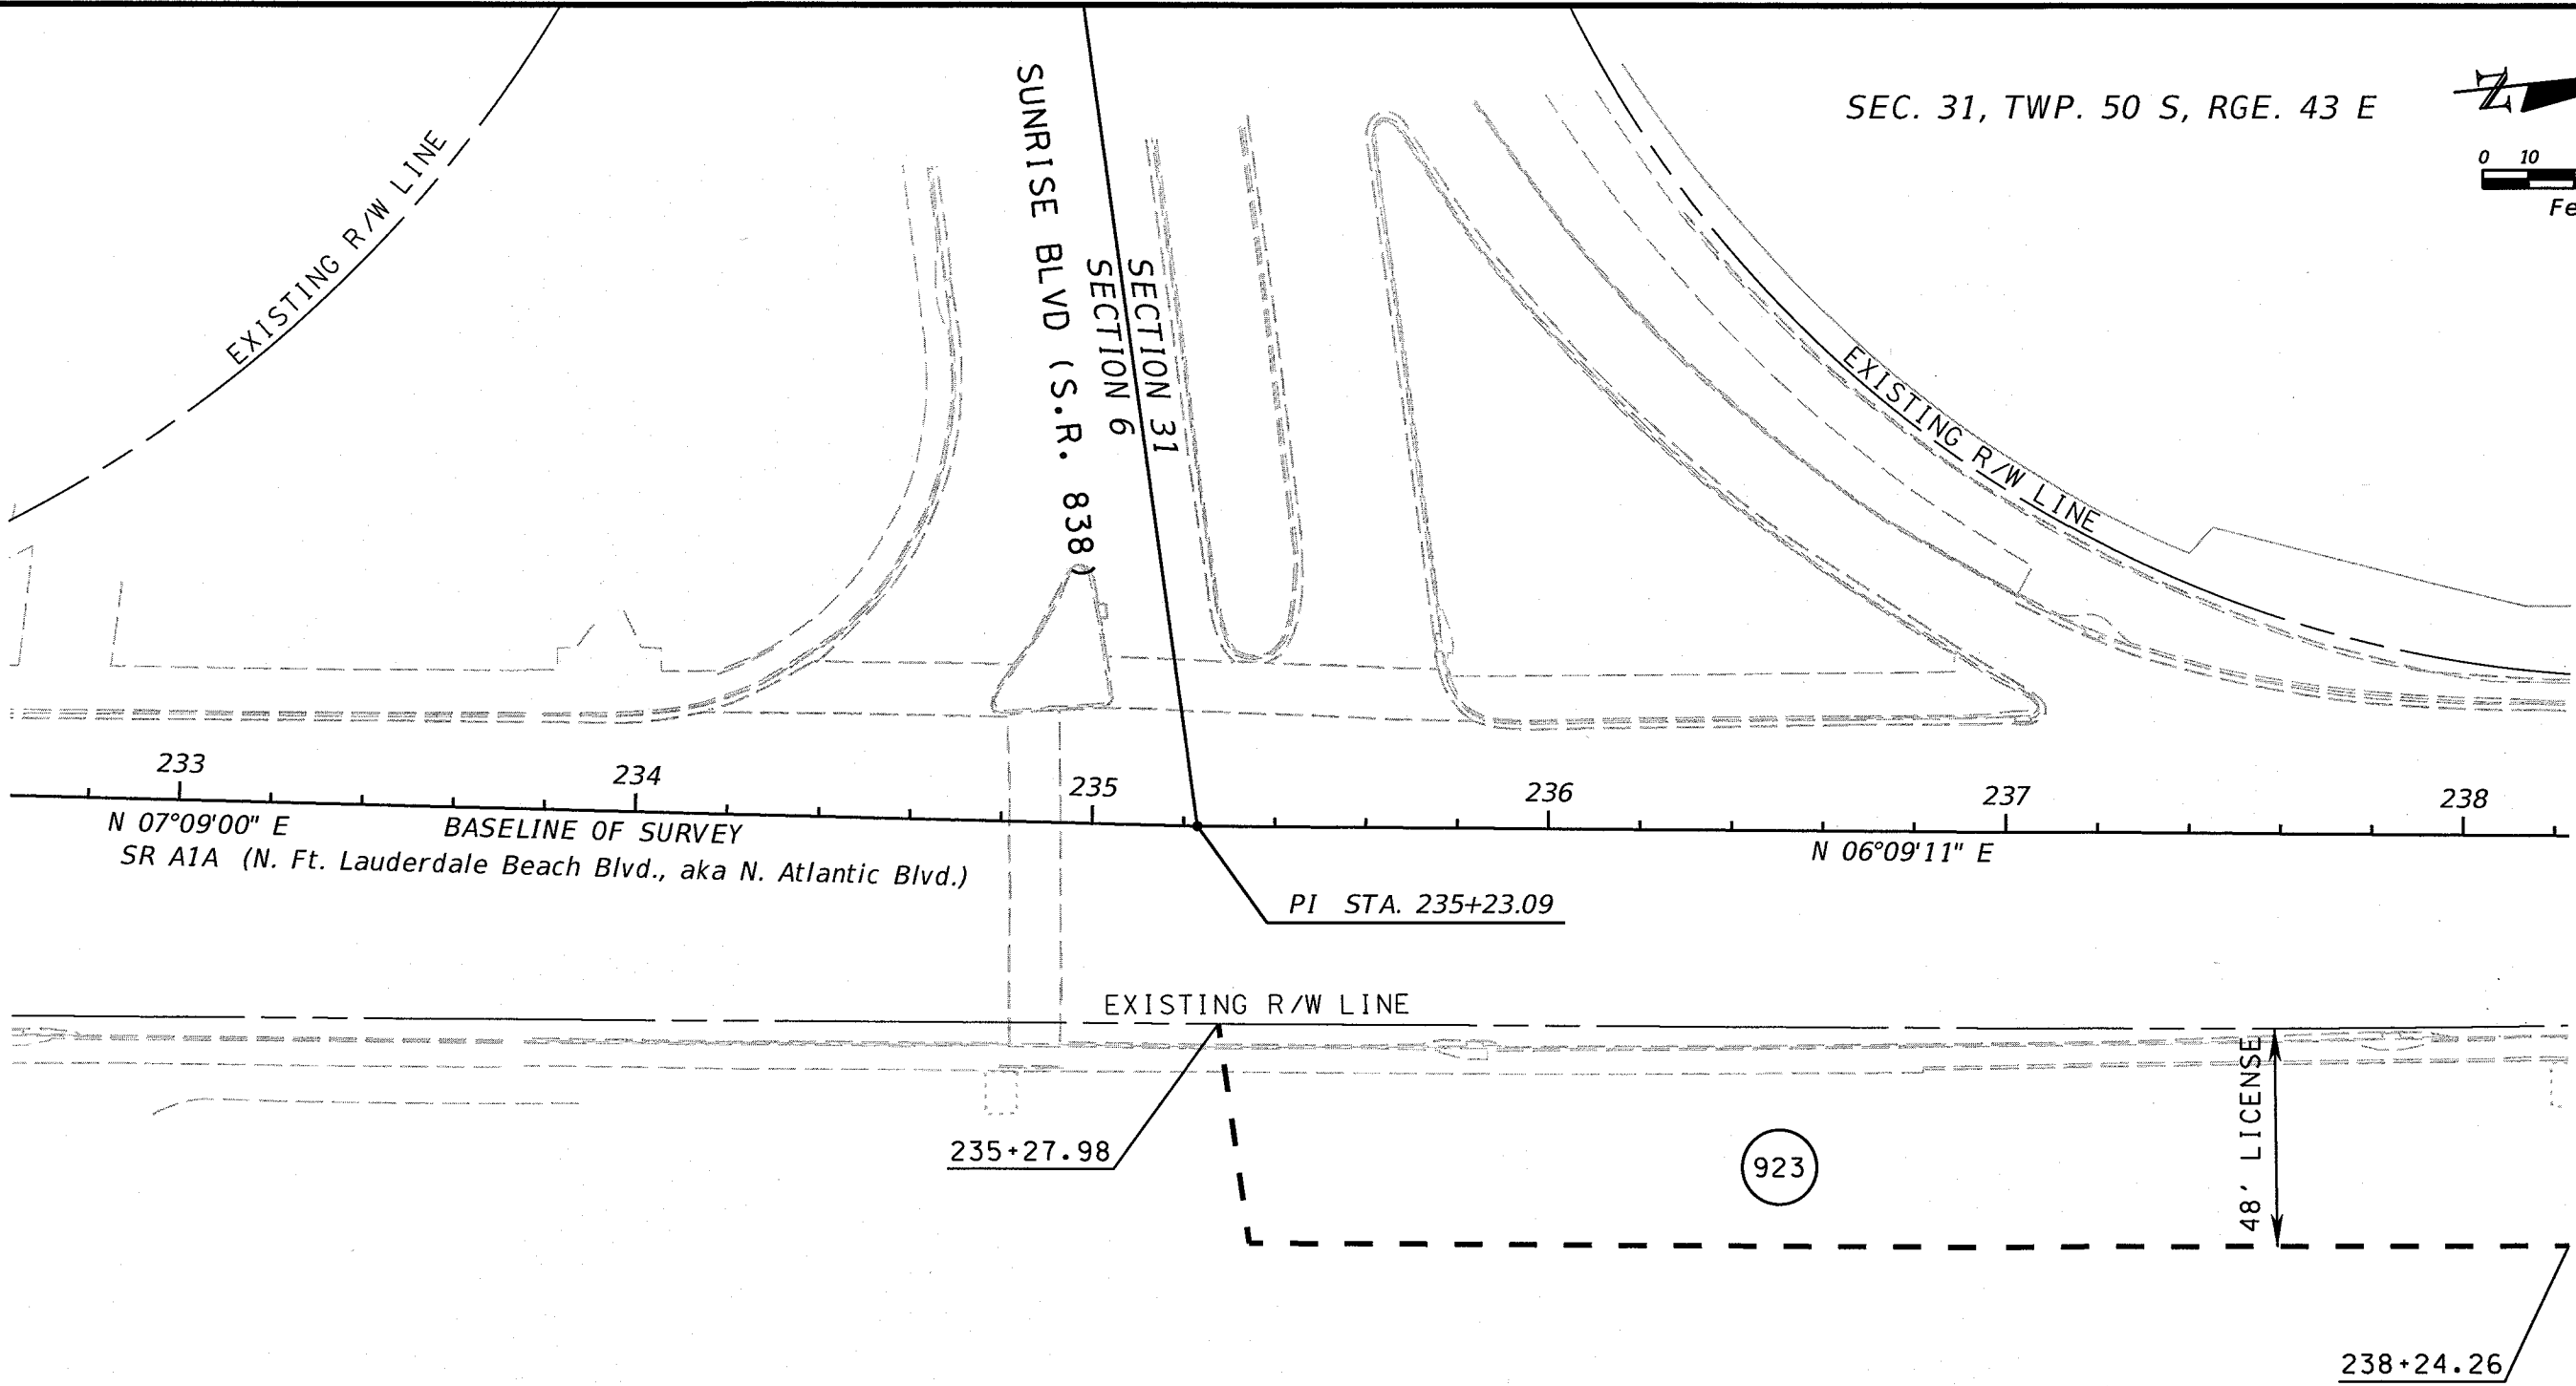


SEC. 31, TWP. 50 S, RGE. 43 E

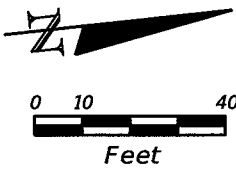


ATLANTIC OCEAN


PARCEL 923
OWNER: CITY OF FORT LAUDERDALE, A MUNICIPAL CORPORATION.

TIMSPROJ\RWMAPPING\R4336884\SRA1A\PLANRD17A.DGN

REVISIONS				ENGINEER OF RECORD: SCOTT PETERSON, P.E.	STATE OF FLORIDA DEPARTMENT OF TRANSPORTATION			ROADWAY PLAN	SHEET NO.
DATE	DESCRIPTION	DATE	DESCRIPTION	P.E. LICENSE NUMBER 52740 FDOT DISTRICT IV 3400 WEST COMMERCIAL BLVD. FORT LAUDERDALE, FL 33309 (954) 777-4416 scott.peterson@dot.state.fl.us					ROAD NO.
					A1A	BROWARD	433688-4-52-01		

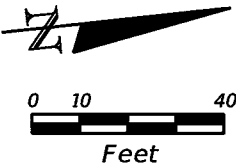

HUGH TAYLOR BIRCH STATE PARK

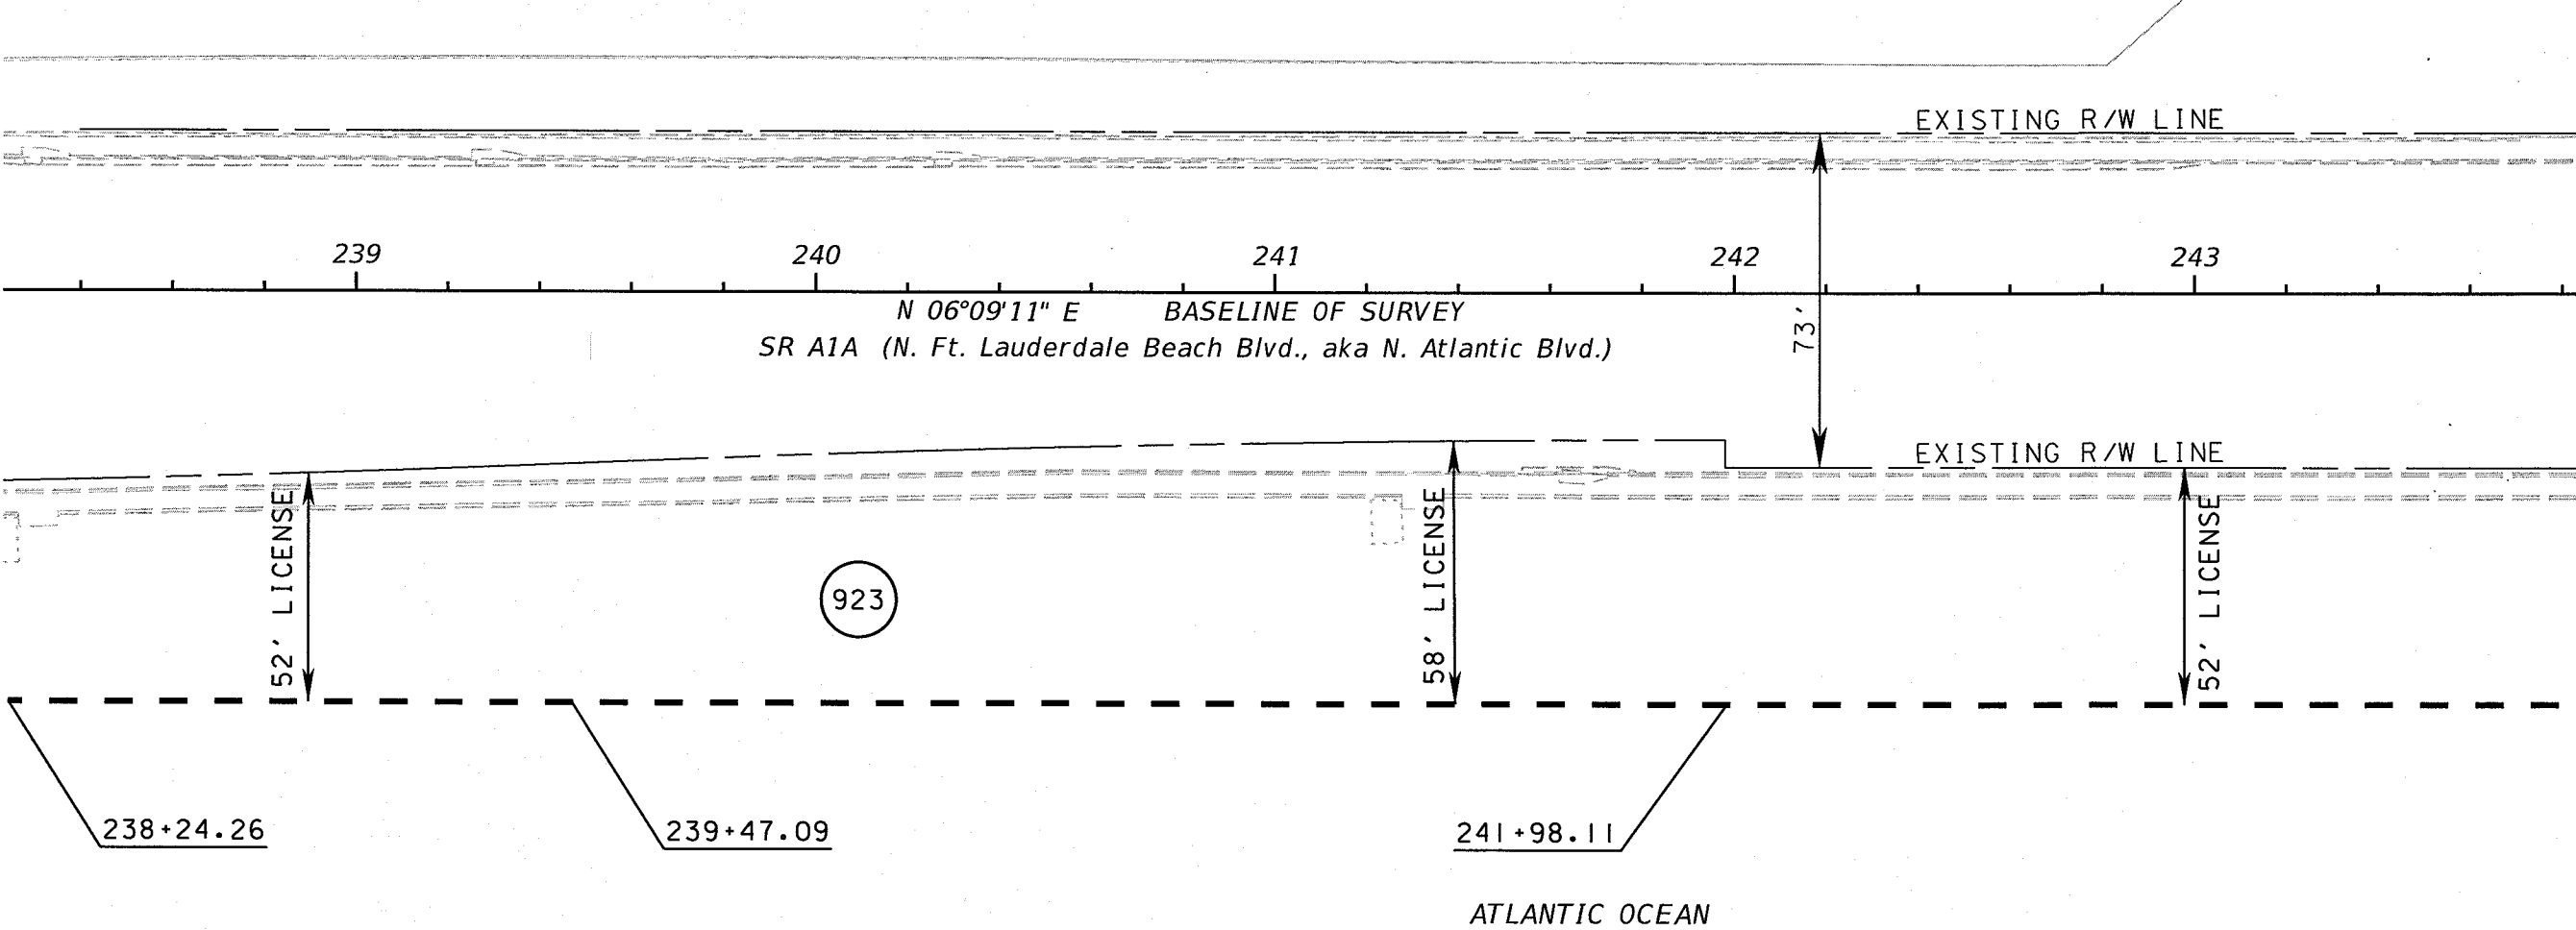


PARCEL 923
OWNER: CITY OF FORT LAUDERDALE, A MUNICIPAL CORPORATION.


TIMSPROJ\RWMAPPING\R4336884\SRA1A\PLANRD18.DGN

REVISIONS				ENGINEER OF RECORD: SCOTT PETERSON, P.E.			STATE OF FLORIDA DEPARTMENT OF TRANSPORTATION			ROADWAY PLAN	SHEET NO. 18
DATE	DESCRIPTION	DATE	DESCRIPTION	P.E. LICENSE NUMBER 52740 FDOT DISTRICT IV 3400 WEST COMMERCIAL BLVD. FORT LAUDERDALE, FL 33309 (954) 777-4416 scott.peterson@dot.state.fl.us			ROAD NO.	COUNTY	FINANCIAL PROJECT ID		
							A1A	BROWARD	433688-4-52-01		

SEC. 31, TWP. 50 S, RGE. 43 E

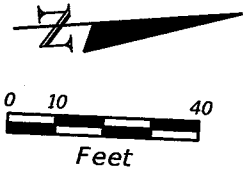

HUGH TAYLOR BIRCH STATE PARK

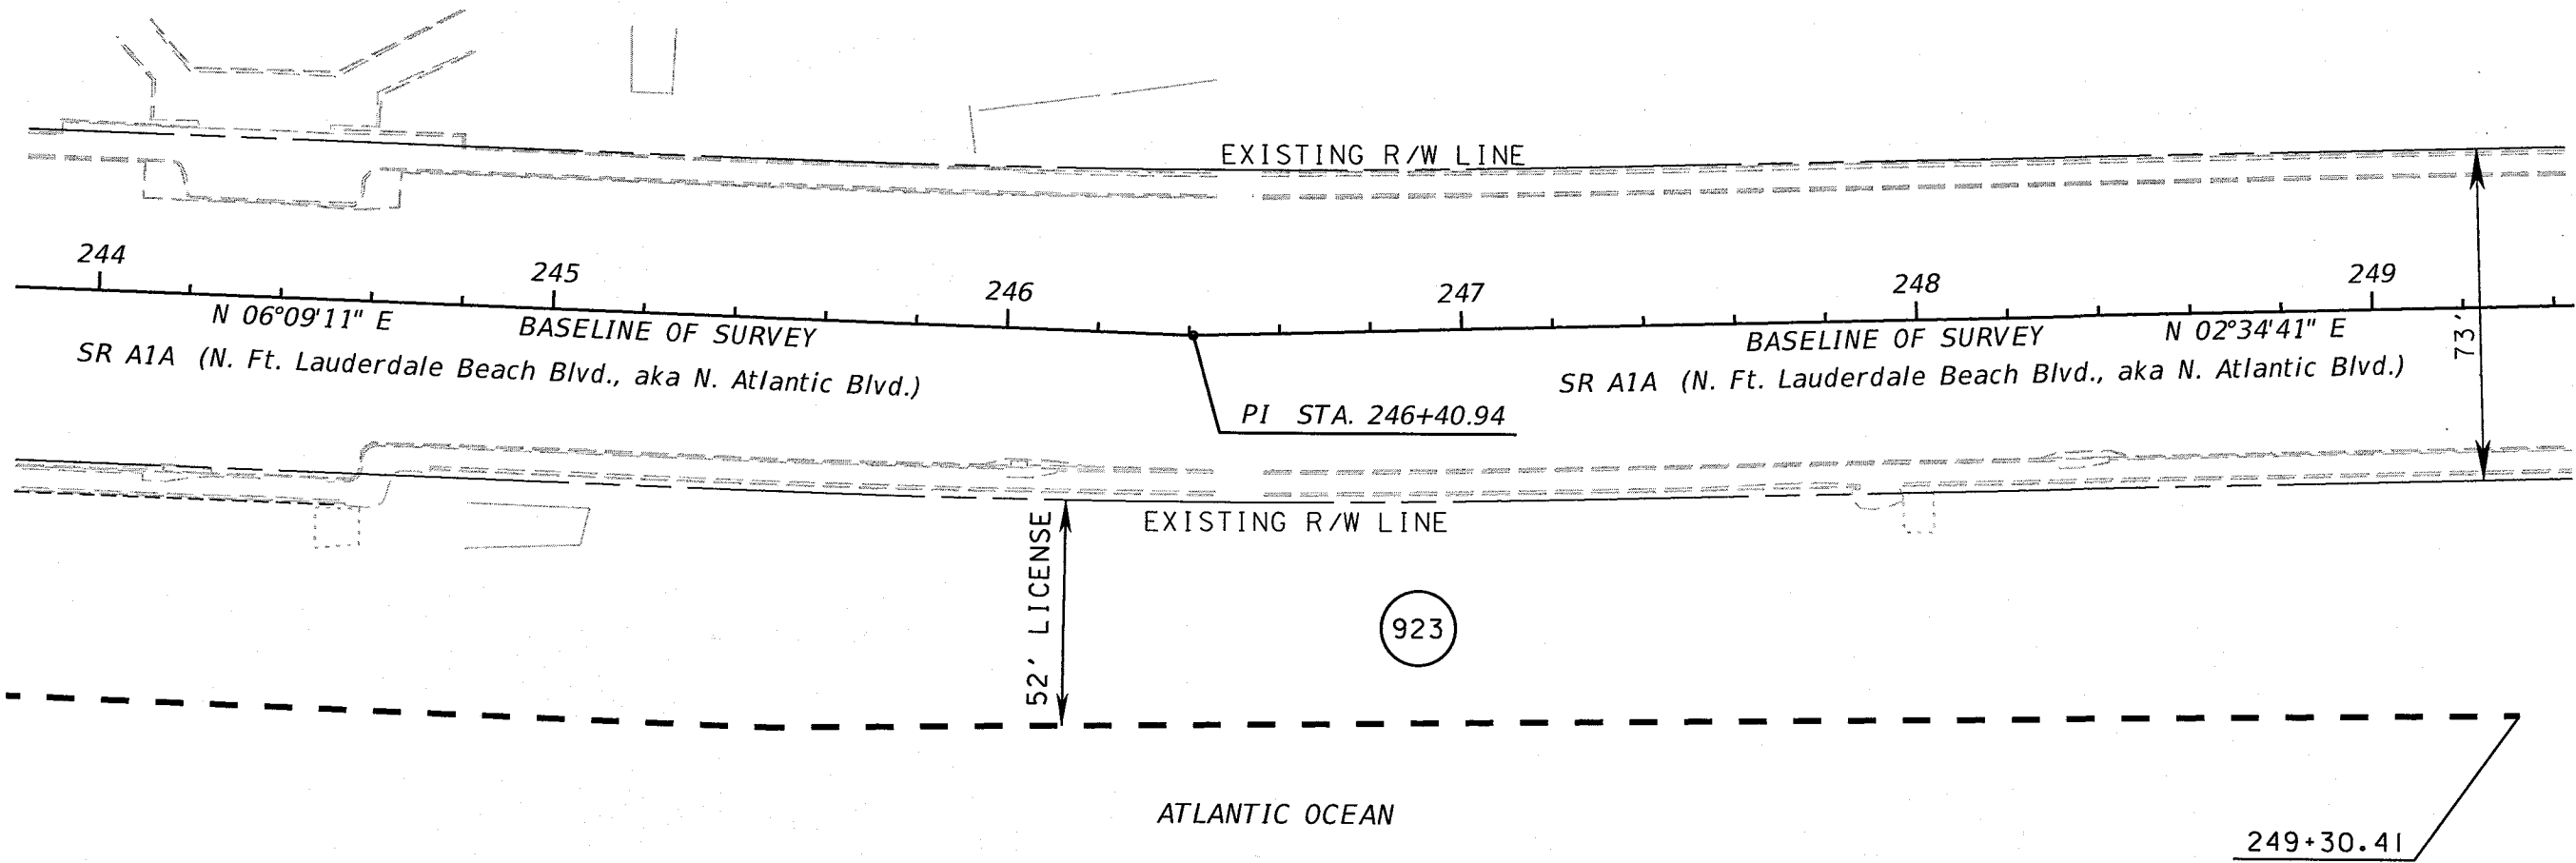

PARCEL 923
OWNER: CITY OF FORT LAUDERDALE, A MUNICIPAL CORPORATION.

TIMSPROJ\RWMAPPING\R4336884\SRA1A\PLANRD19.DGN


REVISIONS				ENGINEER OF RECORD: SCOTT PETERSON, P.E.		STATE OF FLORIDA DEPARTMENT OF TRANSPORTATION			ROADWAY PLAN	SHEET NO.
DATE	DESCRIPTION	DATE	DESCRIPTION	P.E. LICENSE NUMBER 52740 FDOT DISTRICT IV 3400 WEST COMMERCIAL BLVD. FORT LAUDERDALE, FL 33309 (954) 777-4416 scott.peterson@dot.state.fl.us		ROAD NO.	COUNTY	FINANCIAL PROJECT ID		19
						A1A	BROWARD	433688-4-52-01		

rw454js


5/15/2015

9:18:31 AM

C:\g\timsp\proj\rwmapping\R4336884_SRA1A\PLANRD19.dgn

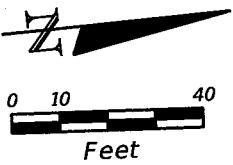

HUGH TAYLOR BIRCH STATE PARK

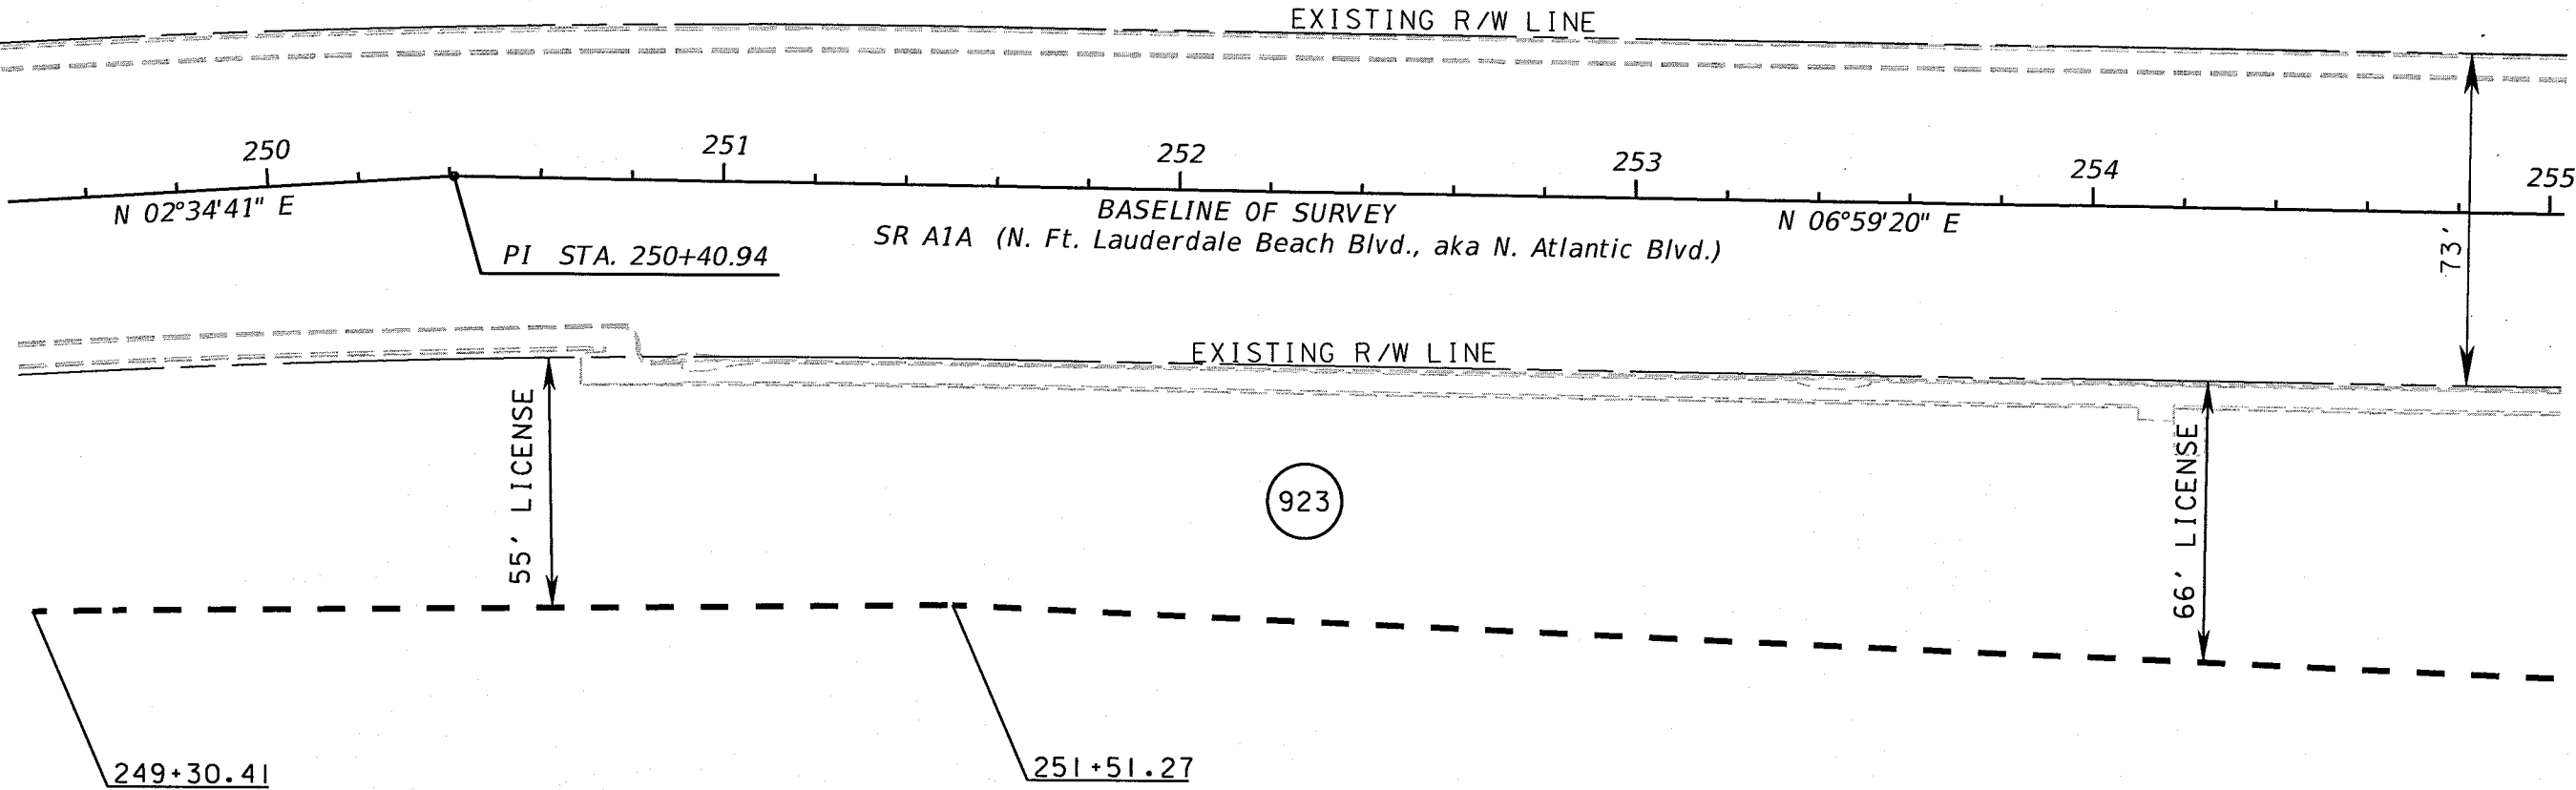


ATLANTIC OCEAN
PARCEL 923
OWNER: CITY OF FORT LAUDERDALE, A MUNICIPAL CORPORATION.


TIMSPROJ\RWMAPPING\R4336884\SRA1A\PLANRD20.DGN

REVISIONS				ENGINEER OF RECORD: SCOTT PETERSON, P.E.	STATE OF FLORIDA DEPARTMENT OF TRANSPORTATION			ROADWAY PLAN	SHEET NO.
DATE	DESCRIPTION	DATE	DESCRIPTION	P.E. LICENSE NUMBER 52740 FDOT DISTRICT IV 3400 WEST COMMERCIAL BLVD. FORT LAUDERDALE, FL 33309 (954) 777-4416 scott.peterson@dot.state.fl.us	ROAD NO.	COUNTY	FINANCIAL PROJECT ID		20 CAM
					A1A	BROWARD	433688-4-52-01		

SEC. 31, TWP. 50 S, RGE. 43 E

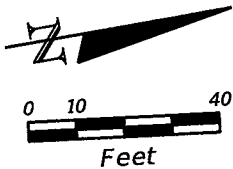

HUGH TAYLOR BIRCH STATE PARK

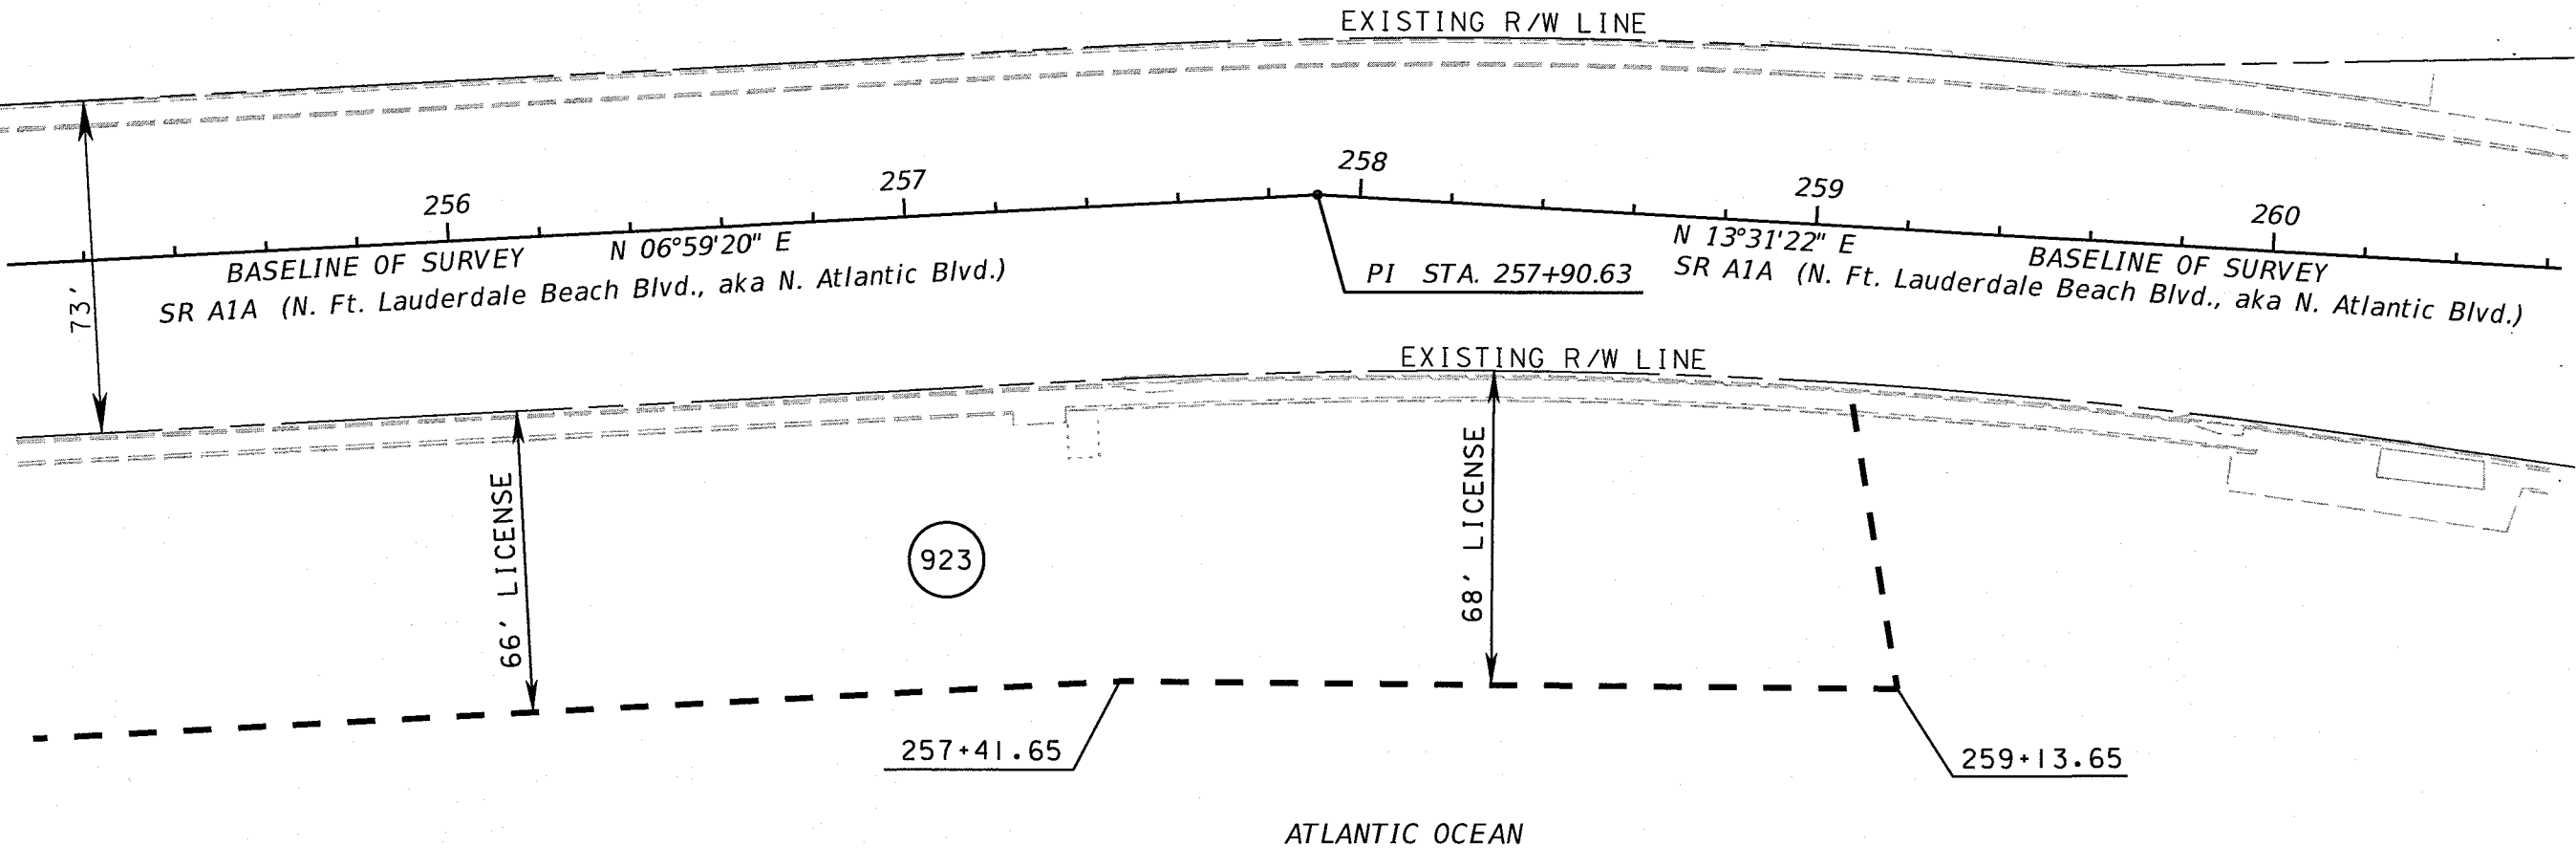

PARCEL 923
OWNER: CITY OF FORT LAUDERDALE, A MUNICIPAL CORPORATION.

TIMSPROJ\43368845201\RWMAP\PLANRD21.DGN										
REVISIONS				ENGINEER OF RECORD: SCOTT PETERSON, P.E.		STATE OF FLORIDA DEPARTMENT OF TRANSPORTATION		ROADWAY PLAN		SHEET NO.
DATE		DESCRIPTION		P.E. LICENSE NUMBER 52740 FDOT DISTRICT IV 3400 WEST COMMERCIAL BLVD. FORT LAUDERDALE, FL 33309 (954) 777-4416 scott.peterson@dot.state.fl.us						
						ROAD NO.	COUNTY			FINANCIAL PROJECT ID
						A1A	BROWARD	433688-4-52-01	CAN	