


POWER REQUIREMENTS			
MARK	EQUIPMENT	SIZE	AMPS
(A)	POINT OF SALE	20 V	
(B)	REFRIGERATORS	20 V	
(C)	CORNER MACHINES	20 V	
(D)	COFFINERS	240 V	30
(E)	LAUNDRY MACHINES	240 V	30
(F)	AIR	20 V	
(G)	TEST LIGHTS	20 V	
(H)	Mechanical/Heat	240 V	
(I)	HOT LAMPS	20 V	
(J)	WATERING	20 V	

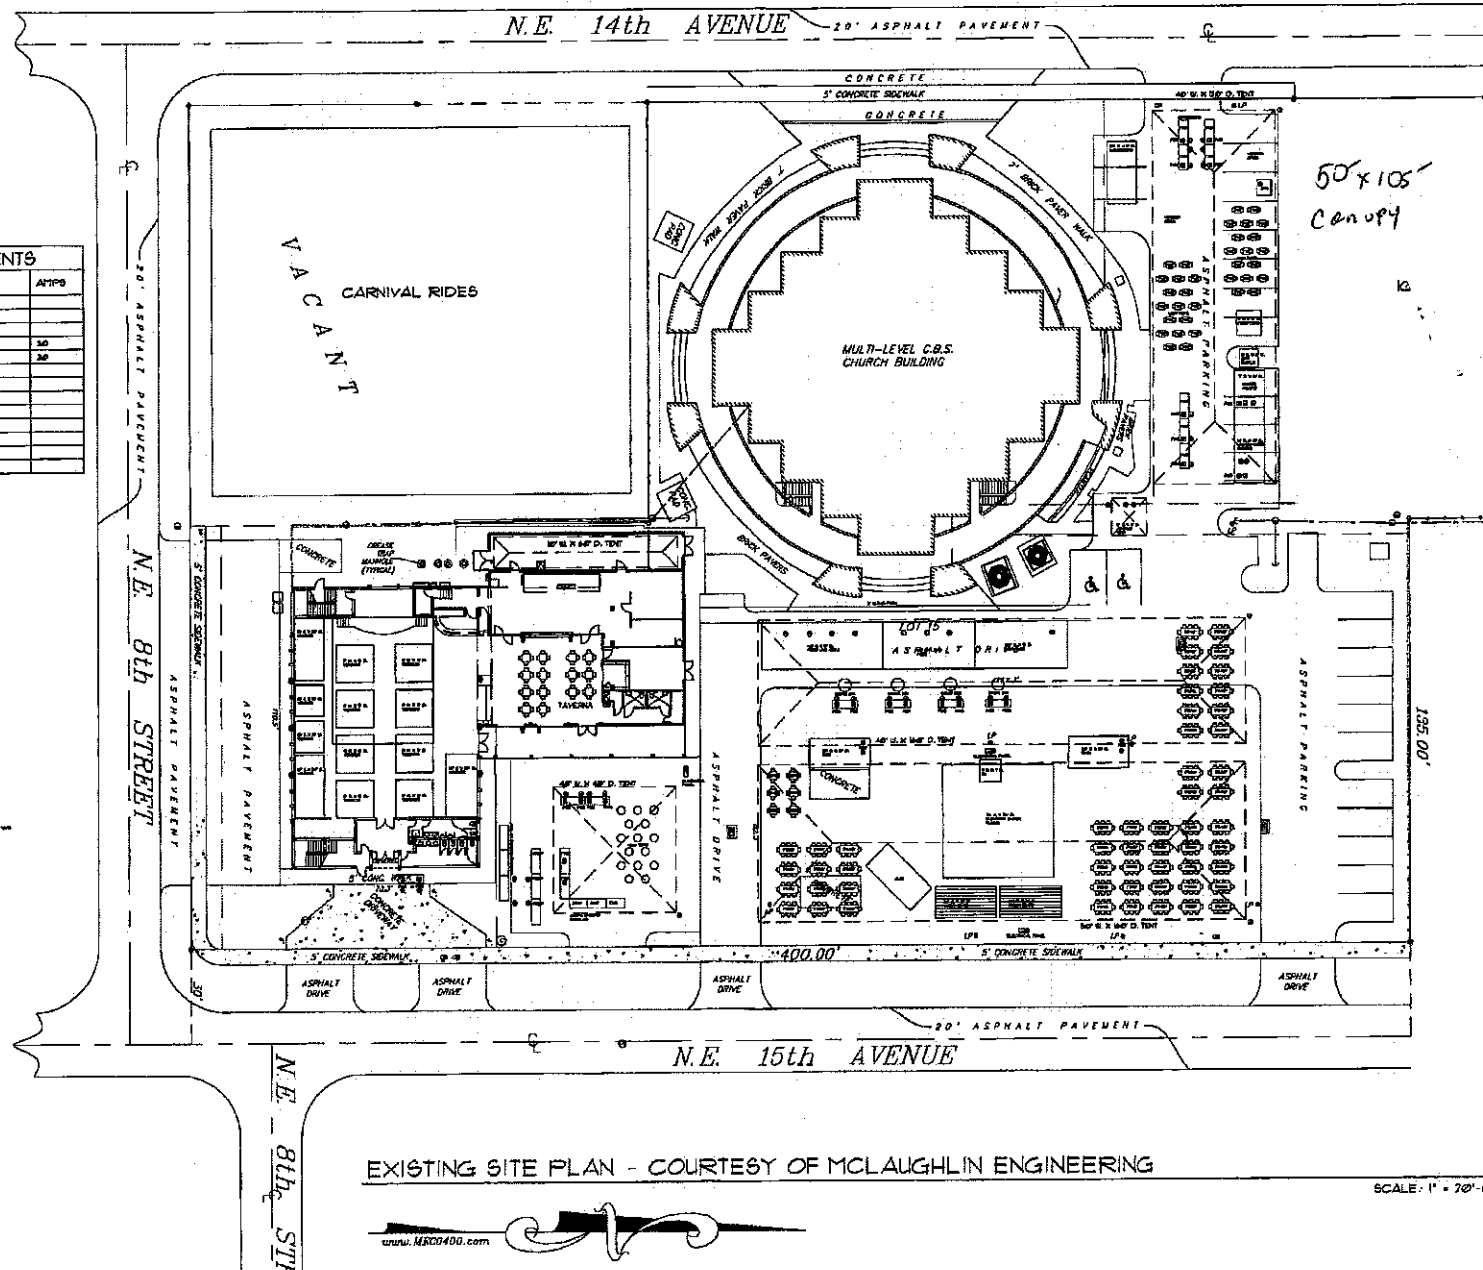

EXISTING SITE PLAN - COURTESY OF MCLAUGHLIN ENGINEERING

SCALE: 1" = 70'-0"

