



COMMISSION AGENDA ITEM
DOCUMENT ROUTING FORM

15 ✓ 7/13/16 L

Today's Date: 06/27/2016

DOCUMENT TITLE: FDOT - DISTRICT 4 AMENDMENT NO. 10 TO STATE OF FLORIDA DEPT. OF TRANSPORTATION LANDSCAPE INCLUSIVE MEMORANDUM OF AGREEMENT

COMM. MTG. DATE: 06/21/2016 CAM #: 16-0358 ITEM #: CR-2 CAM attached: ☒ YES ☐ NO

Routing Origin: CAO Router Name/Ext: J. Larregui/5106 Action Summary attached: ☒ YES ☐ NO

CIP FUNDED: ☐ YES ☒ NO

Capital Investment / Community Improvement Projects defined as having a life of at least 10 years and a cost of at least \$50,000 and shall mean improvements to real property (land, buildings, or fixtures) that add value and/or extend useful life, including major repairs such as roof replacement, etc. Term "Real Property" include: land, real estate, realty, or real.

2) City Attorney's Office # of originals attached: 5 Approved as to Form: ☒ YES ☐ NO

Date to CCO: 6/29/16

Initials

CSC

5) City Clerk's Office: # of originals: 5 Routed to: Gina Ri/CMO/X5013 Date: 7/1/16

6) City Manager's Office: CMO LOG #: Jul 8 Date received from CCO: 7/1/16

Assigned to: L. FELDMAN ☒ S. HAWTHORNE ☐ C. LAGERBLOOM ☐
L. FELDMAN as CRA Executive Director ☐

☐ APPROVED FOR LEE FELDMAN'S SIGNATURE ☐ N/A FOR L. FELDMAN TO SIGN

PER ACM: S. HAWTHORNE (Initial/Date) C. LAGERBLOOM

(Initial/Date) ☐ PENDING APPROVAL (See comments below)

Comments/Questions:

Forward 5 originals to ☒ Mayor ☐ CCO Date: 7/5/16

7) Mayor/CRA Chairman: Please sign as indicated. Forward originals to CCO for attestation/City seal (as applicable) Date: 7/11/16

INSTRUCTIONS TO CLERK'S OFFICE

City Clerk: Retains 0 original and forwards 5 original(s) to: Diana Alarcon/TAM/3793
(Name/Dept/Ext)

Attach 1 certified Reso # 16-99 ☒ YES ☐ NO

Original Route form to CAO

RECEIVED

JUL 14 2016

CITY OF FT. LAUDERDALE
TRANSPORTATION AND
MOBILITY DEPARTMENT

Rev. 6/10/16

CITY CLERK
2016 AUG -3 AM 10:25

RECEIVED

JUN 1 1962

CITY OF FT. LAUDERDALE
TRANSPORTATION AND
MOBILITY DEPARTMENT

CITY CLERK

2016 AUG -3 AM 10: 25

SECTION No.(s): 860500
S.R. No.(s): A1A
FM No: 431204-2-52-01
COUNTY: BROWARD COUNTY

**DISTRICT FOUR (4) AMENDMENT NUMBER TEN (10) TO STATE OF FLORIDA
DEPARTMENT OF TRANSPORTATION LANDSCAPE INCLUSIVE
MEMORANDUM OF AGREEMENT**

THIS AMENDMENT Number Ten (10) to the Agreement dated January 31, 2008, made and entered into this 27th day of July 2016 by and between the State of Florida Department of Transportation hereinafter called the DEPARTMENT and the CITY OF FORT LAUDERDALE, a municipal subdivision of the State of Florida, hereinafter called the AGENCY.

WITNESSETH

WHEREAS, the parties entered into the Landscape Inclusive Maintenance of Agreement dated, January 31, 2008 for the purpose of maintaining the landscape improvements by the AGENCY on State Road A1A ; and,

WHEREAS, the DEPARTMENT and the AGENCY have agreed to add additional landscape to be installed on State Road A1A in accordance with the above referenced Agreement; and,

WHEREAS, the AGENCY by Resolution No. 16-99 dated June 21, 2016 attached hereto and by this reference made a part hereof, desires to enter into this Agreement and authorized its officers to do so; and,

NOW THEREFORE, for and in consideration of mutual benefits that flow each to the other, the parties covenant and agree as follows:

1. Pursuant to paragraph 14 of the Landscape Inclusive Maintenance Memorandum of Agreement for State Road A1A dated January 31, 2008, the DEPARTMENT has decided to construct additional landscape improvements or to modify an improvement located as indicated in Exhibit "A", State Road A1A from State Road 816 (Oakland Park Boulevard) (M.P. 5.382) to Flamingo Avenue (M.P. 6.418) in accordance with the plans attached as Exhibit "B".
2. The AGENCY shall agree to maintain the additional landscape improvements in the Agreement described above according the Exhibit "C" Maintenance Plan, attached to this Amendment.
3. The DEPARTMENT agrees to enter into a contract to have installed said landscape improvements for an amount as indicated in Exhibit "D" not to exceed \$1,279,027.64.

6-21-16
CAM 16-0358
Exhibit 1
Page 1 of 64

Except as modified by this Amendment, all terms and conditions of the original Agreement and all Amendments thereto shall remain in full force and effect.

LIST OF EXHIBITS

- Exhibit A - Landscape Improvements Limits and Maintenance Boundaries and Location Map
- Exhibit B - Landscape Improvement Plans
- Exhibit C - Maintenance Plan Landscape Improvements
- Exhibit D - Approximate Cost For Landscape Improvements

IN WITNESS WHEREOF, the parties hereto have executed this Agreement on the day and year provided below.

AGENCY

ATTEST:

Jeffrey A. Modarelli, City Clerk

CITY OF FORT LAUDERDALE, through its
CITY COMMISSIONERS

By: John "Jack" P. Seiler, Mayor
8th day of July, 2016

Lee R. Feldman, City Manager

Approved as to form by Office of City Attorney

By: Cole J. Cooper, Assistant City Attorney

DEPARTMENT

ATTEST:

Alia E. Chanel
Executive Secretary

STATE OF FLORIDA
DEPARTMENT OF TRANSPORTATION

By: Stacy Schiller
Director of Transportation Development

26th day of July, 2016

Approval:

Robert Adnan 7/26/2016
Office of the General Counsel (Date)

SECTION No.(s): 860500
S.R. No.(s): A1A
FM No: 431204-2-52-01
COUNTY: BROWARD COUNTY

EXHIBIT A


**LANDSCAPE IMPROVEMENTS PROJECT LIMITS
MAINTENANCE BOUNDARIES LIMITS AND LOCATION MAP**



- I. **LANDSCAPE PROJECT LIMITS:**
State Road A1A from State Road 816 (Oakland Park Boulevard) (M.P. 5.392) to Flamingo Avenue (M.P. 6.418)
- II. **INCLUSIVE LANDSCAPE MAINTENANCE AGREEMENT LIMITS:**
State Road A1A: From State Road 5 (US 1) (M.P. 0.000) (Section 86180000) (US 1) to Flamingo Avenue (M.P. 6.410) (Section 86050000)

North Fort Lauderdale Beach Area (Section 86050000)
M.P. 2.039 (South of Poinsettia Street) to M.P. 6.410 (Flamingo Avenue)
- III. **MAINTENANCE BOUNDARY LIMITS MAP:**

*All limits of the original agreement and amendments shall apply

Please See Attached

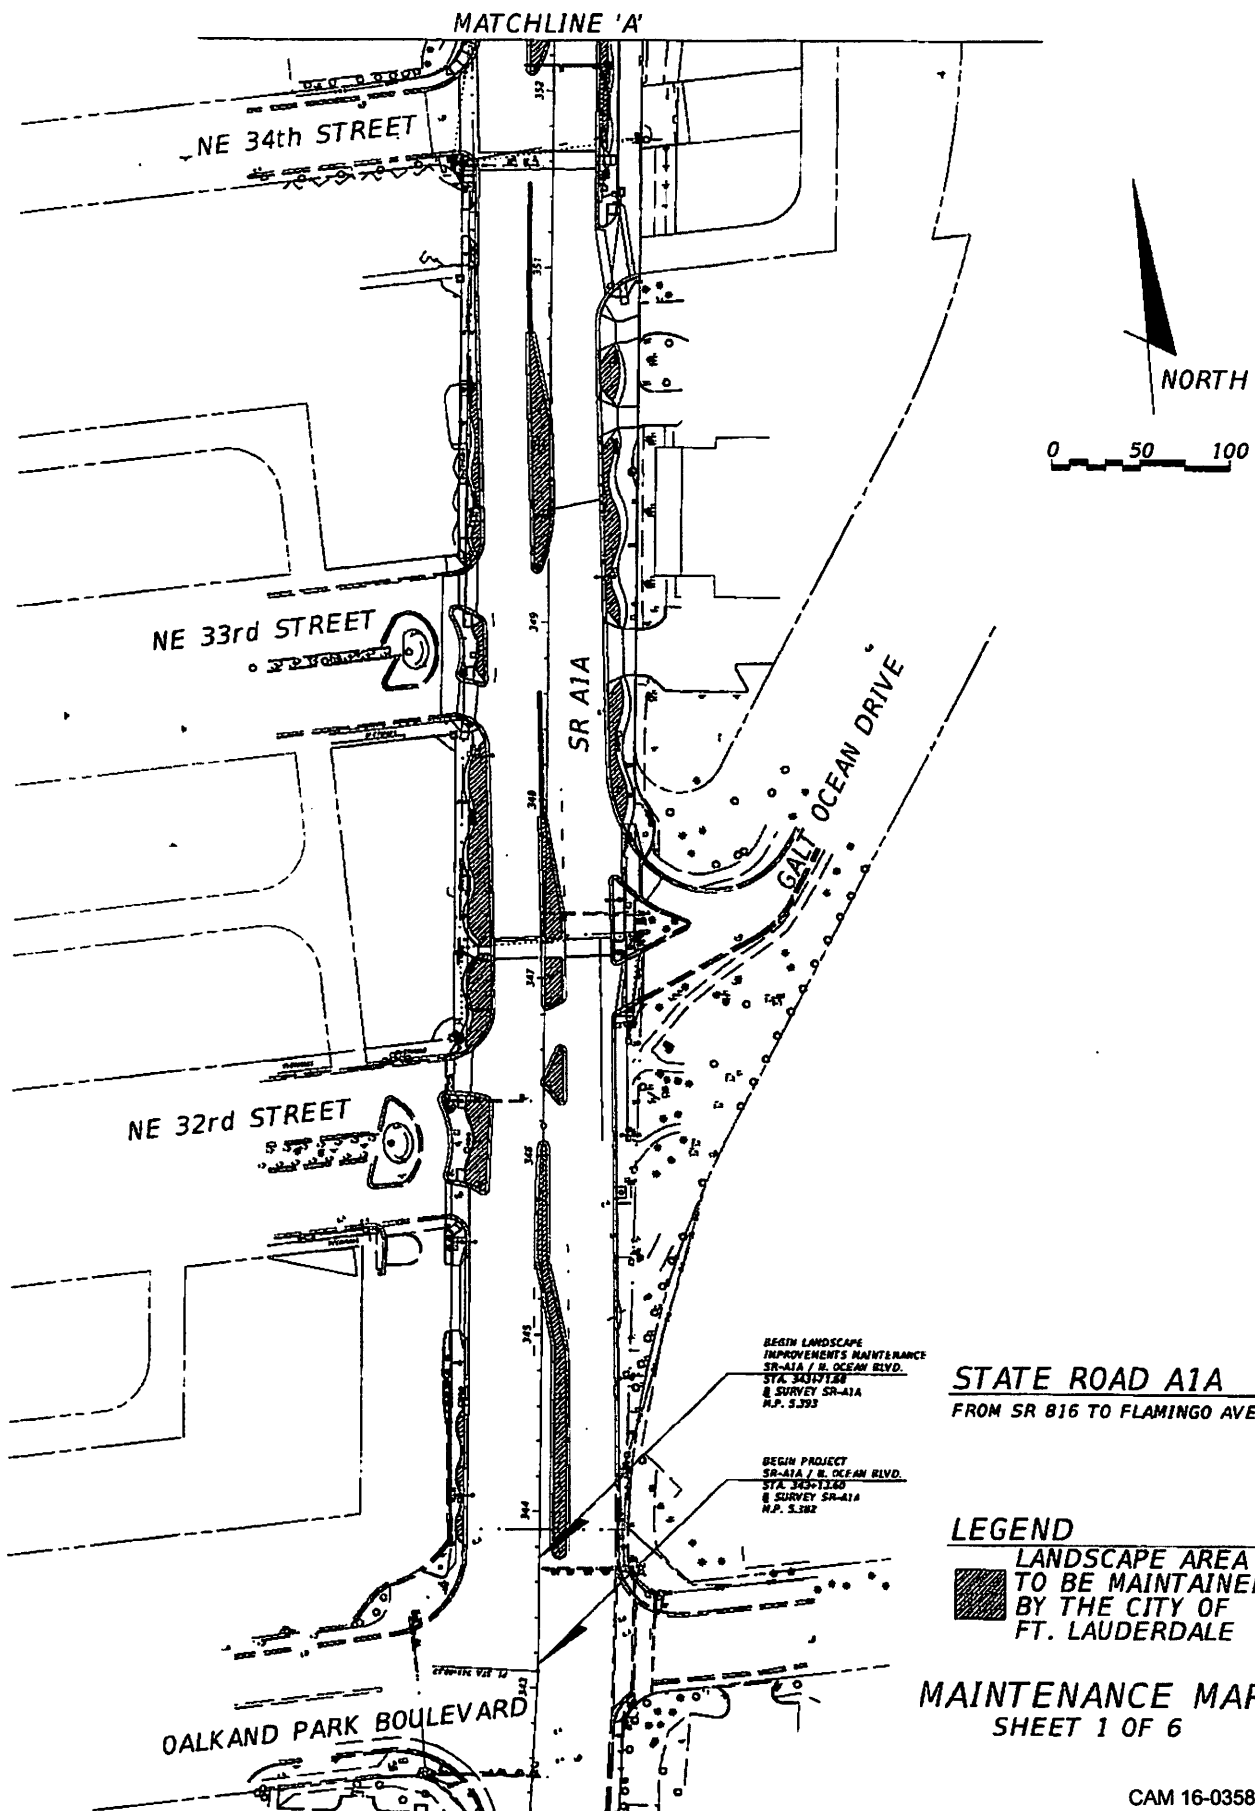

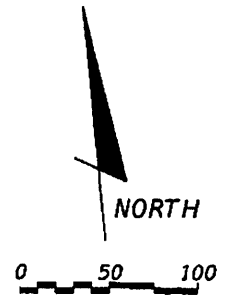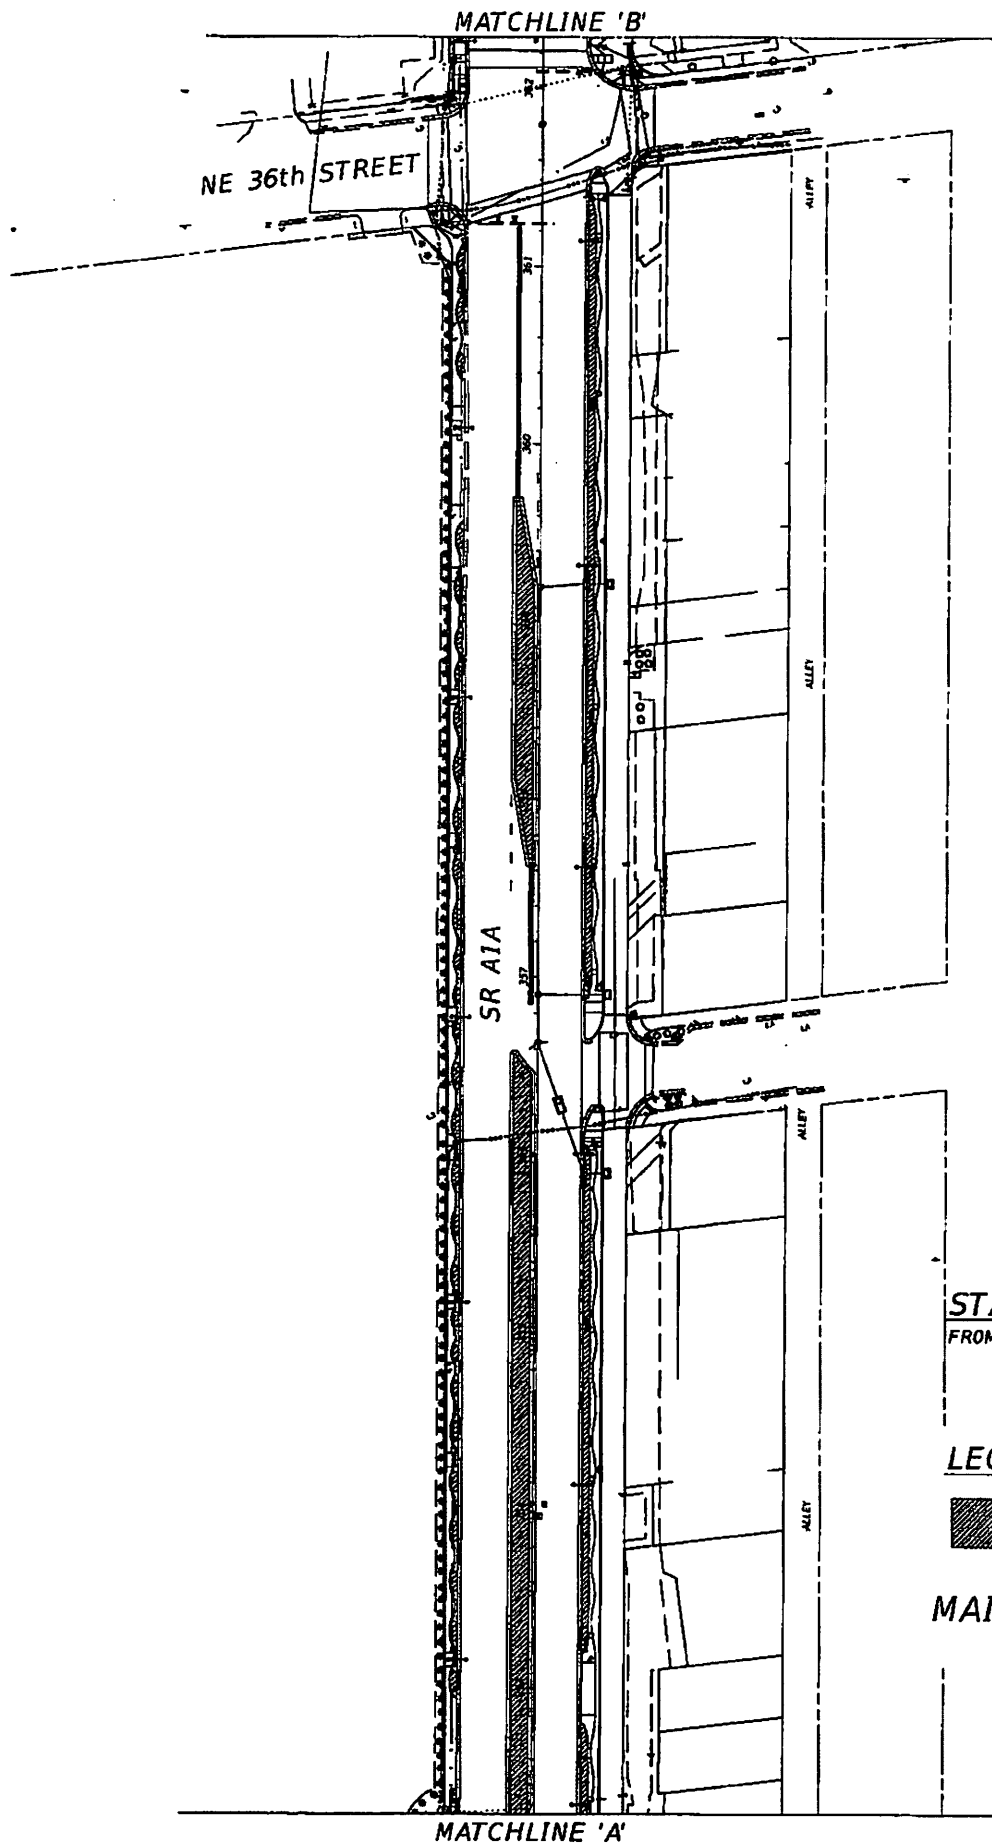

STATE ROAD A1A
FROM SR 816 TO FLAMINGO AVE

LEGEND
 LANDSCAPE AREA
TO BE MAINTAINED
BY THE CITY OF
FT. LAUDERDALE

MAINTENANCE MAP
SHEET 2 OF 6

SR A1A

STA
FROM 5

LEG


MAIN

LEGEND


 LANDSCAPE AREA
TO BE MAINTAINED
BY THE CITY OF
FT. LAUDERDALE


MAINTENANCE MAP
SHEET 3 OF 6

CAM 16-0358
Exhibit 1
Page 7 of 64

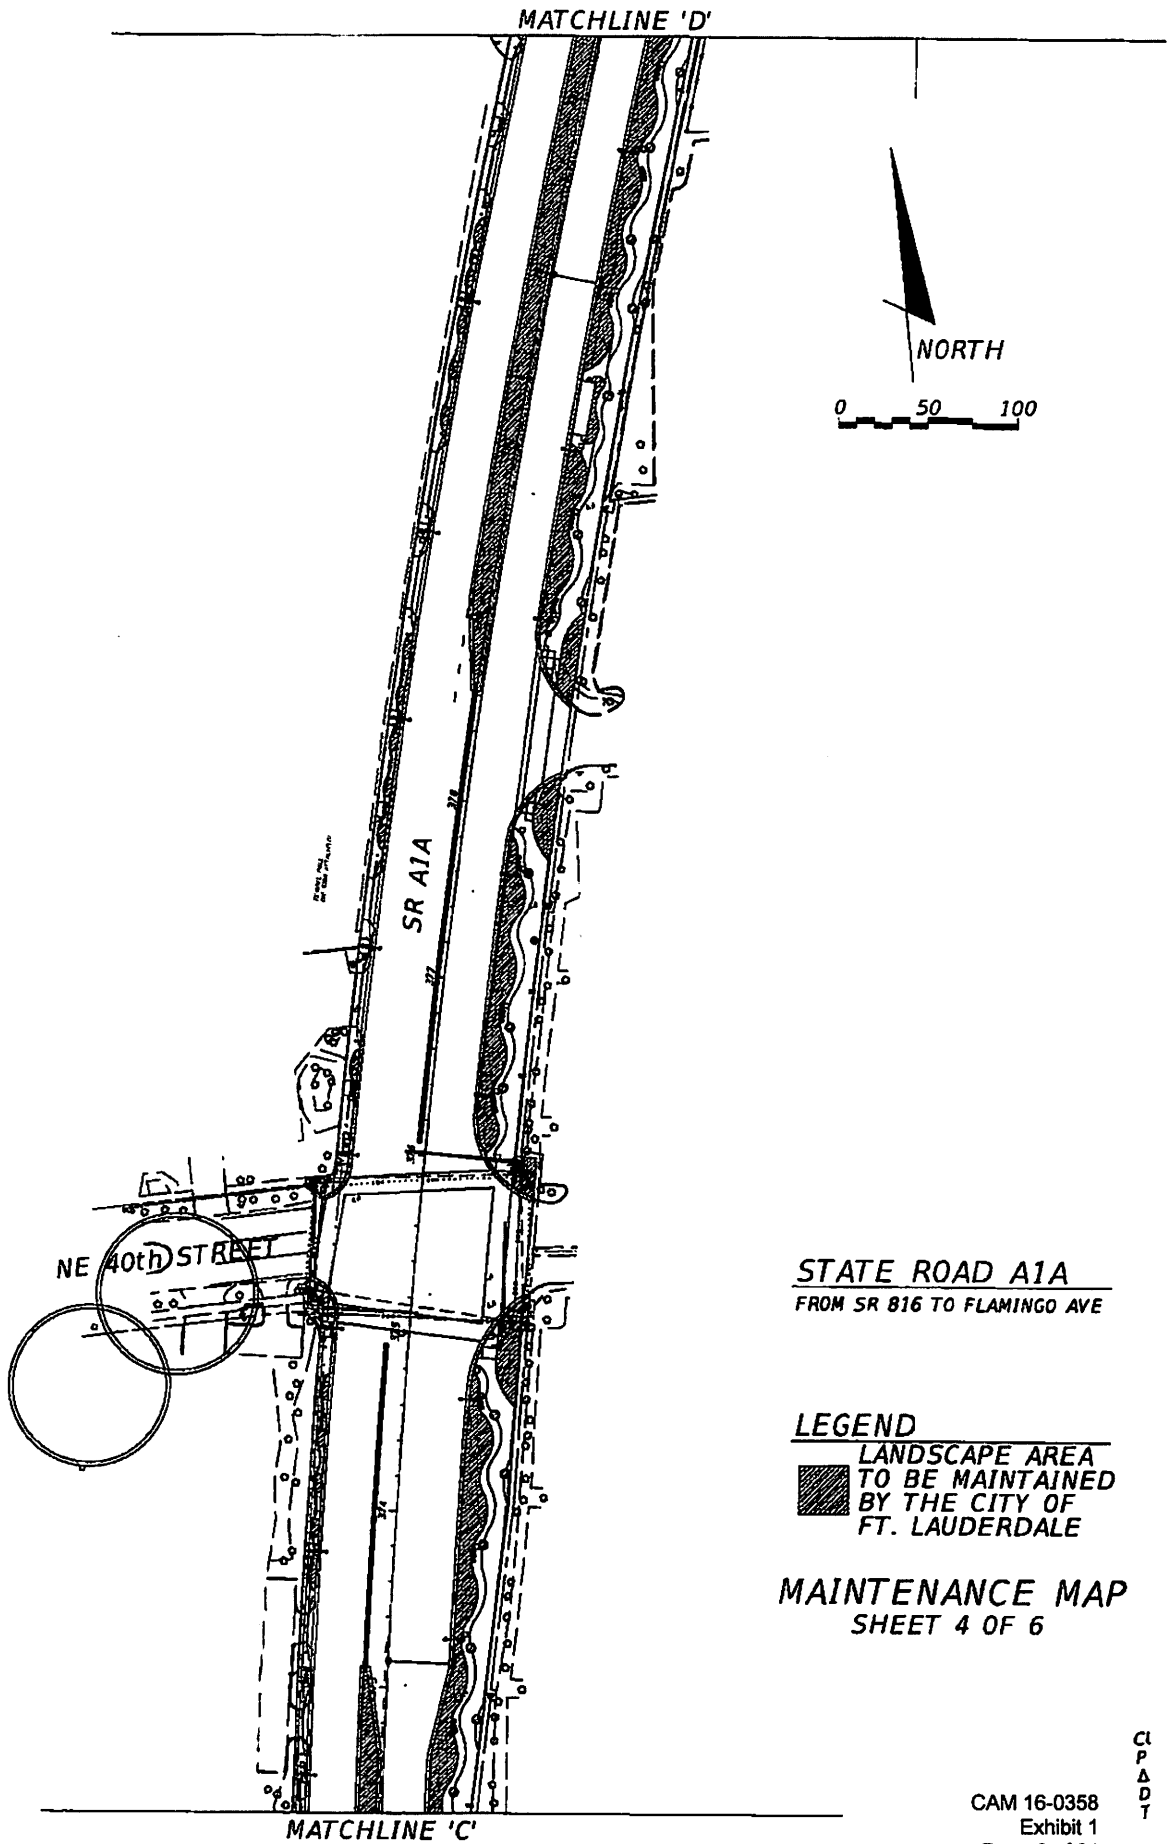

C
P
A
D
T

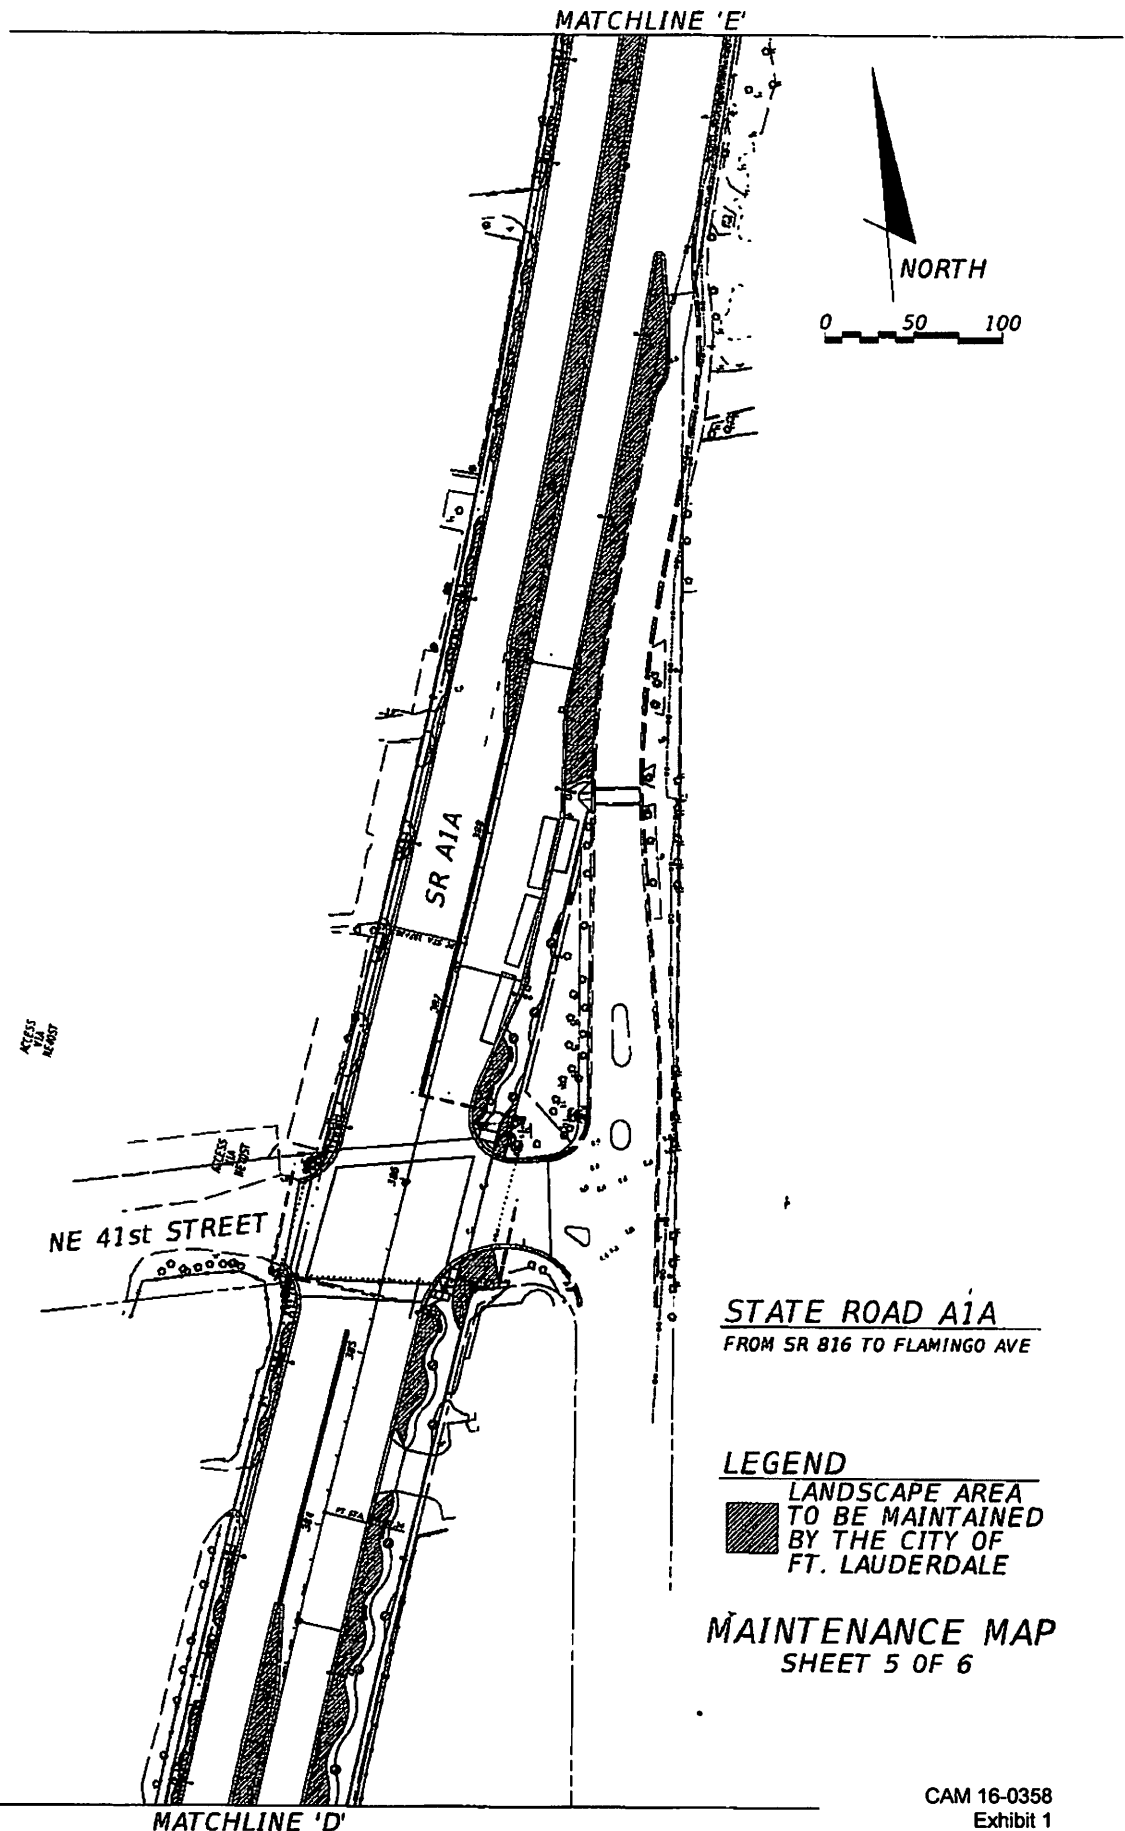

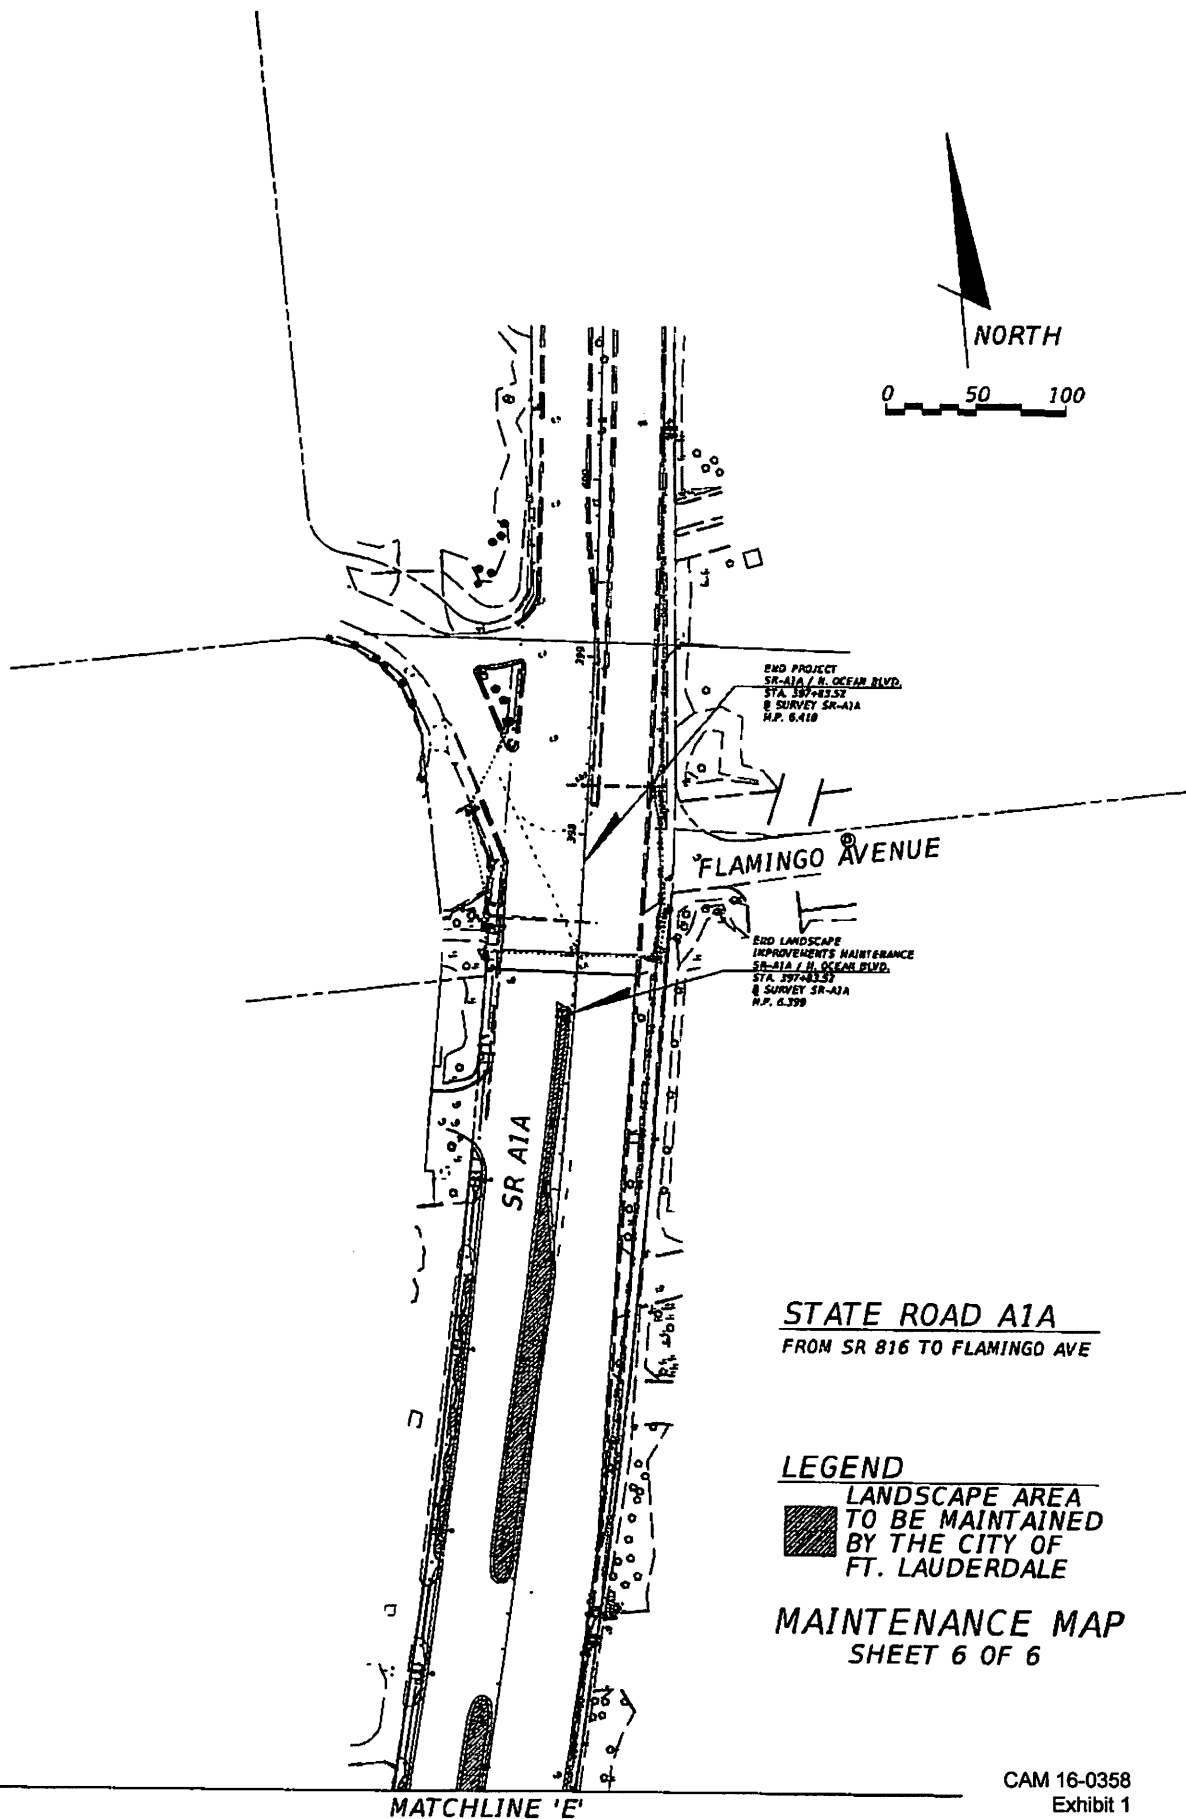

STATE ROAD A1A
FROM SR 816 TO FLAMINGO AVE

LEGEND
LANDSCAPE AREA
TO BE MAINTAINED
BY THE CITY OF
FT. LAUDERDALE

MAINTENANCE MAP
SHEET 6 OF 6

SECTION No.(s): 860500
S.R. No.(s): A1A
FM No: 431204-2-52-01
COUNTY: BROWARD COUNTY

EXHIBIT B

LANDSCAPE IMPROVEMENT PLANS

The AGENCY agrees to install the landscape improvements in accordance with the plans and specifications attached hereto and incorporated herein.

Please see attached plans prepared by: Atkins North America Inc.,
Harry L. Belton, R.L.A 0000900
Date: February 11, 2016

Sheets LD -1 - 41
CLT 1 - 3

COMPONENTS OF CONTRACT PLANS SET
LANDSCAPE PLANS

A DETAILED INDEX APPEARS ON THE
KEY SHEET OF EACH COMPONENT

INDEX OF LANDSCAPE PLANS

SHEET NO.	SHEET DESCRIPTION
LD-1	KEY SHEET
LD-2	SIGNATURE SHEET
LD-3	SUMMARY OF PAY ITEMS
LD-4	SUMMARY OF QUANTITIES
LD-5	TABULATION OF QUANTITIES / PLANT SCHEDULE
LD-6	PROJECT NOTES
LD-7 & LD-8	LANDSCAPE DETAILS
LD-09 THRU LD-22	LANDSCAPE PLAN
LD-23	IRRIGATION NOTES & DETAILS
LD-24 THRU LD-37	IRRIGATION PLAN
LD-38 THRU LD-39	STORMWATER POLLUTION PREVENTION PLAN
LD-40 THRU LD-41	TEMPORARY TRAFFIC CONTROL PLAN
CTL-1 THRU CTL-3	PROJECT SURVEY CONTROL

LIST OF REVISED INDEX DRAWINGS

INDEX NO. SHEET NO.

GOVERNING STANDARDS AND SPECIFICATIONS:
Florida Department of Transportation, 2015 Design Standards and revised Index Drawings as appended herein, and January 2015 Standard Specifications for Road and Bridge Construction, as amended by Contract Documents.

For Design Standards click on the "Design Standards" link at the following web site:
<http://www.dot.state.fl.us/rddesign/>

For the Standard Specifications for Road and Bridge Construction click on the "Specifications" link at the following web site:
<http://www.dot.state.fl.us/specificationsoffice/>

TRANSPORTATION DESIGN FOR LIVABLE COMMUNITIES:
Contract Plans consider the standards set forth by Florida Department of Transportation Plans Preparation Manual, Volume 1, Chapter 21, Transportation Design for Livable Communities.


STATE OF FLORIDA
DEPARTMENT OF TRANSPORTATION

CONTRACT PLANS

FINANCIAL PROJECT ID 431204-2-52-01

BROWARD COUNTY (86050)


STATE ROAD NO. A1A
FROM OAKLAND PARK BOULEVARD TO FLAMINGO AVENUE

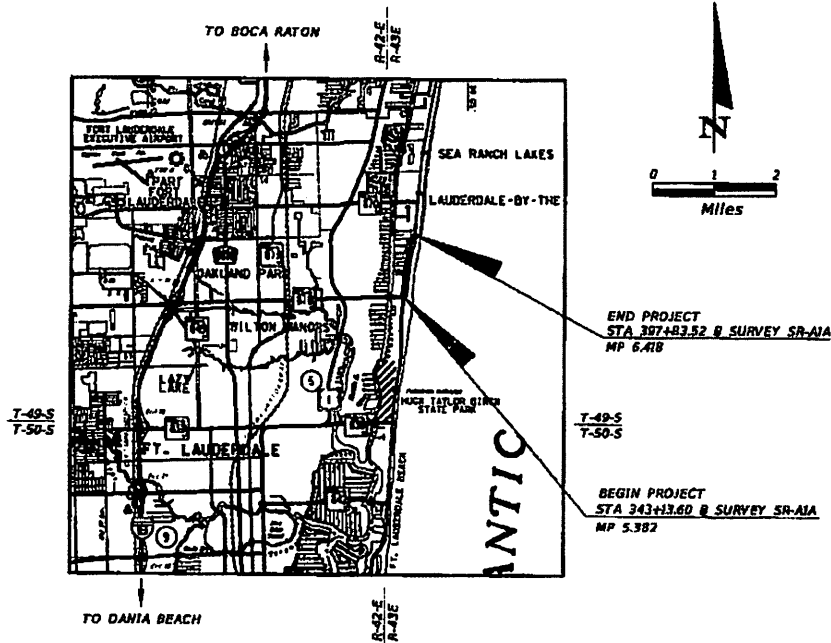

LENGTH OF PROJECT		
	LINEAR FEET	MILES
ROADWAY	5489.92	1.036
BRIDGES	0.000	0.000
NET LENGTH OF PROJECT	5489.92	1.036
EXCEPTIONS	0.00	0.00
GROSS LENGTH OF PROJECT	5489.92	1.036

KEY SHEET REVISIONS	
DATE	DESCRIPTION

CONSTRUCTION CONTRACT NO.

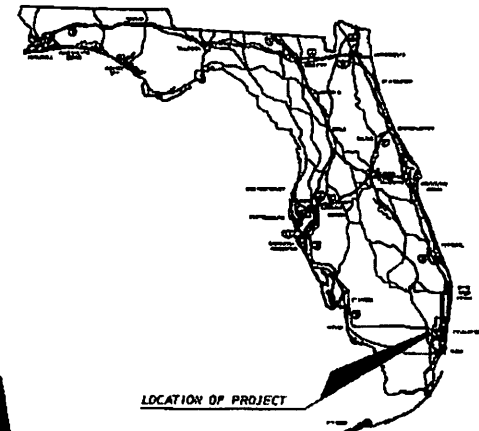

LANDSCAPE SHOP DRAWINGS
TO BE SUBMITTED TO:

HARRY L. BELTON, R.L.A.
ATKINS NORTH AMERICA, INC.
3230 W. COMMERCIAL BLVD., SUITE 100
FORT LAUDERDALE, FLORIDA 33309
PHONE: (954) 733-7233

PLANS PREPARED BY:

ATKINS NORTH AMERICA, INC.
3230 W. COMMERCIAL BLVD., SUITE 100
FORT LAUDERDALE, FLORIDA 33309
PHONE: (954) 733-7233
VENDOR NO.: F-590-896-138
CONTRACT NO.: C9915
CERTIFICATE OF AUTHORIZATION NO. 24

NOTE: THE SCALE OF THESE PLANS MAY
HAVE CHANGED DUE TO REPRODUCTION.

CONSTRUCTABILITY SUBMITTAL
FEBRUARY 11, 2016

ROADWAY PLANS
ENGINEER OF RECORD: HARRY L. BELTON, R.L.A.

R.L.A. NO. 800

FISCAL YEAR	SHEET NO.
16	LD-1

FDOT PROJECT MANAGER: JAMES HUGHES, P.E.

USER: KJ26840

3/11/2016

130.34 PW

H:\Transportation\431204\2501 SR-A1A Island Access Landscape Project\4312042501

02/11/2016 11:10:02									
FLORIDA DEPARTMENT OF TRANSPORTATION									
PROJECT SUMMARY OF PAY ITEMS									
FOR PROJECT: 431204-2-52-01									
LEAD PROJECT : 431204-2-52-01		DISTRICT : 04		COUNTY : BROWARD		COURTY/SECTION : 86030000			
PROJECT(S) : 43120425201									
0200 SUMMARY OF ROADWAY									
SAC	ALT	ITEM NUMBER	ITEM DESCRIPTION		UNIT	43120425201	QUANTITY TOTAL		
		0102- 1-	MOBILIZATION 43120425201		LS		1.000	1.000	
		0102- 1-	MAINTENANCE OF TRAFFIC 43120425201		(LS)		1.000	1.000	
		0102- 60-	WORK ZONE SIGN		ED		1.000	1.000	
		0102- 74- 1	CHANNELIZING DEVICE, TYPES 1, 11, 01, VP, DRUM, OR LED		ED		1.000	1.000	
		0102- 74- 2	CHANNELIZING DEVICE, TYPE 111, 6"		ED		1.000	1.000	
		0102- 74- 6	CHANNELIZING DEVICE- FEDESTRIAN LCD (LONGITUDINAL CHANNELIZING DEVICE)		ED		1.000	1.000	
		0102- 76-	ARROW BOARD / ADVANCE WARNING ARROW PANEL		ED		1.000	1.000	
		0102- 99	PORTABLE CHANGEABLE MESSAGE SIGN, TEMPORARY		ED		1.000	1.000	
		0102- 1-	LITTER REMOVAL		AC		1.000	1.000	
		0102- 2	MOWING		AC		1.000	1.000	
		9999- 25-	INITIAL CONTINGENCY AMOUNT, DO NOT BID 43120425201		LS		1.000	1.000	

02/11/2016 11:10:02									
FLORIDA DEPARTMENT OF TRANSPORTATION									
PROJECT SUMMARY OF PAY ITEMS									
FOR PROJECT: 431204-2-52-01									
LEAD PROJECT : 431204-2-52-01		DISTRICT : 04		COUNTY : BROWARD		COURTY/SECTION : 86030000			
PROJECT(S) : 43120425201									
0600 SUMMARY OF LANDSCAPE / PERIPHERAL									
SPEC	ALT	ITEM NUMBER	ITEM DESCRIPTION			UNIT	43120425201	QUANTITY TOTAL	
		0380- 1- 1	LANDSCAPE COMPLETE- SMALL PLANTS 43120425201			LS		1.000	1.000
		0380- 1- 2	LANDSCAPE COMPLETE- LARGE PLANTS 43120425201			LS		1.000	1.000

CAM 16-0358
Exhibit 1
Page 14 of 64

REVISIONS DATE DESCRIPTION		STATES OF FLORIDA DEPARTMENT OF TRANSPORTATION ROAD NO. COUNTY FINANCIAL PROJECT ID AIA BROWARD 431204-2-52-01		SHEET NO. LD-3
3229 ATKINS NORTH AMERICA, INC. 10000 W. BOULEVARD, SUITE 100 FORT LAUDERDALE, FLORIDA 33309 (954) 733-7333 FPM'S CERTIFICATE OF AUTHORIZATION NO. 24 PAUL L. ANDRIAN, P.E. 062898		02/11/2016 11:10:02 AM 431204-2-52-01		

ATKINS NORTH AMERICA, INC.
3250 WEST COMMERCIAL BLVD., SUITE 200
FORT LAUDERDALE, FLORIDA 33309
(954) 733-7233
FBIPE CERTIFICATE OF AUTHORIZATION NO. 24
RAUL L. ANDUJAR, P.E. #92889

SUMMARY OF QUANTITIES

SHEET
NO.
LD-4

SUMMARY OF LITTER REMOVAL AND MOWING													
CONST. PHASE	LOCATION	SIDE	DURATION (DAYS)	FREQUENCY (DAYS)	AREA ID	CYCLES	AREA		AREA ID	CYCLES	AC/ CYCLE	AREA	
							TOTAL (AC)	P				TOTAL (AC)	P
1	343+19.60 TO 397+09.52		40	30	2	2	1.000	1.000	1.000	1.000	1.000	1.000	1.000
11	343+19.60 TO 397+09.53		40	30		2	1.000	1.000			2	1.000	1.000
					0107 1			0107 2					
					LITTER REMOVAL			MOWING					
					AREA			AREA					
					CYCLES			CYCLES					
					AC/ CYCLE			AC/ CYCLE					
					P			P					
					TOTAL (AC)			TOTAL (AC)					
					ID			ID					
					AREA			AREA					
					CYCLES			CYCLES					
					AC/ CYCLE			AC/ CYCLE					
					P			P					
					TOTAL (AC)			TOTAL (AC)					
					ID			ID					
					AREA			AREA					
					CYCLES			CYCLES					
					AC/ CYCLE			AC/ CYCLE					

SUMMARY OF TEMPORARY TRAFFIC CONTROL PLAN ITEMS															
PAY ITEM NO.	PAY ITEM DESCRIPTION	UNIT	PHASE I			PHASE II			TOTAL	DESIGN NOTES	CONSTRUCTION REMARKS				
			DURATION	QUANTITY	TOTAL	DAYS	DURATION	QUANTITY	TOTAL						
			p	p	p	p	p	p	p	f					
102-1	MAINTENANCE OF TRAFFIC	LS													
102-80	WORK ZONE SIGN	ED													
102-74-1	CHANNELIZING DEVICE - TYPES I, II, IO, VP, DRUM, OR LCD	ED													
102-74-2	CHANNELIZING DEVICE - TYPE III, 6'	ED													
102-74-6	CHANNELIZING DEVICE - PEDESTALIAN LCD	ED													
102-76	ARROW BOARD / ADVANCED WARNING ARROW	ED													
102-99	PORTABLE CHANGEABLE MESSAGE SIGN, TEMPORARY	ED													

SUMMARY OF TEMPORARY TRAFFIC CONTROL PLAN ITEMS												
PAY ITEM NO.	PAY ITEM DESCRIPTION	UNIT	PHASE I			PHASE II			TOTAL	DESIGN NOTES	CONSTRUCTION REMARKS	
			DURATION	QUANTITY	TOTAL	DAYS	DURATION	QUANTITY	TOTAL			
			p	p	p	p	p	p	p	F		
102-1	MAINTENANCE OF TRAFFIC	LS										
102-80	WORK ZONE SIGN	ED										
102-74-1	CHANNELIZING DEVICE- TYPES I, II, IO, VP, DRUM, OR LCD	ED										
102-74-2	CHANNELIZING DEVICE - TYPE III, 6'	ED										
102-74-6	CHANNELIZING DEVICE- PEDESTALIAN LCD	ED										
102-76	ARROW BOARD / ADVANCED WARNING ARROW	ED										
102-99	PORTABLE CHANGEABLE MESSAGE SIGN, TEMPORARY	ED										

PLANT SCHEDULE

SYM	BOTANICAL NAME	COMMON NAME	INSTALLED SIZE	REMARKS	UNIT	SHEET LD-99	SHEET LD-10	SHEET LD-11	SHEET LD-12	SHEET LD-13	SHEET LD-14	SHEET LD-15	SHEET LD-16	SHEET LD-17	SHEET LD-18	SHEET LD-19	SHEET LD-20	SHEET LD-21	SHEET LD-22
BA	BILNIESIA ARBOREA	VERAWOOD	12 HT. x 5 SPR.	2" CAL.	EA														
BS	BURSERIA SIMARUBA	GUMBO LIMBO	12 HT. x 6 SPR.	4" CAL.	EA														
CE	CONOCARPUS ERECTUS 'SERICEUS'	SILVER BUTTWOOD	12 HT. x 6 SPR.	STANDARD	EA														
CF	CAESALPINIA FERREA	BRAZILIAN IRONWOOD	12 HT. x 5 SPR.	2" CAL.	EA														
CW	COCOS NUCIFERA 'MAYPAN'	MAYPAN COCONUT PALM	12-18' C.T.	SEE PLAN FOR HT'S	EA														
CS	CORDIA SEBESTIANA	GLEDER TREE	12 HT. x 5 SPR.	2" CAL.	EA														
PN	PHOENIX DACTYLIFERA 'MEDJOL'	MEDJOL DATE PALM	16' C.T.	MATCHED	EA														
QV	QUERCUS VIRGINIANA	LIVE OAK	12 HT. x 5 SPR.	3" CAL.	EA														
SP	SABAL PALMETTO	SABAL PALM	12-24' C.T.	SEE PLAN FOR HT'S	EA														
TH	TABESUITA HETEROPHYLLA	PINK TRUMPET TREE	5-7' O.A.	2" CAL.	EA														
TR	THINAX RADIATA	FLORIDA THATCH PALM	12-24' C.T.	SEE PLAN FOR HT'S	EA														
VM	VEITCHIA MONTGOMERIANA	MONTGOMERY PALM	8-17' GREY WOOD	SEE PLAN FOR HT'S	EA														
CA	CRINUM ASIATICUM	CRINUM LILY	30' HT. x 30' SPR.		EA														
CE	CONOCARPUS ERECTUS 'SERICEUS'	SILVER BUTTWOOD	18' HT. x 18' SPR.		EA														
CI	CHRYSOBALANUS ICAGO 'RED TIP'	RED TIP COCOPLUM	18' HT. x 18' SPR.		EA														
CW	CODIAEUM VARIEGATUM 'MANNY'	MANNY CROTON	18' HT. x 18' SPR.		EA														
ING	IXORA 'NORA GRANT'	NORA GRANT IXORA	18' HT. x 18' SPR.		EA														
JB	JUSTICIA BRANDEGERIA	SHRIP PLANT	18' HT. x 18' SPR.		EA														
PR	PHILODENDRON 'ROJO CONGO'	ROJO CONGO PHILODENDRON	30' HT. x 30' SPR.		EA														
PK	PHILODENDRON 'XANADU'	XANADU PHILODENDRON	30' HT. x 30' SPR.		EA														
RE	RIHAPS EXCELSA	LADY PALM	24' HT. x 16' SPR.	3 STEMS MIN.	EA														
SR	STRELITZIA REGINAE	BIRD OF PARADISE	30' HT. x 30' SPR.		EA														
ZF	ZAMIA FURFURACEA	CARDBOARD PALM	30' HT. x 30' SPR.		EA														
FNG	FICUS MICROCARPA 'GREEN ISLAND'	GREEN ISLAND FICUS	16' HT. x 16' SPR.	24" O.C.	EA														
JC	JUNIPERUS CONFERTA 'BLUE PACIFIC'	BLUE PACIFIC JUNIPER	6' HT. x 12' SPR.	18" O.C.	EA														
LM	LIRIOPE MUSCARI	LILY TURF	6' HT. x 6' SPR.	12" O.C.	EA														
NE	NEPHROLEPIS EXALTATA	BOSTON FERN	15' HT. x 15' SPR.	18" O.C.	EA														
NF	NEPHELEPIS 'FIREBALL'	FIREBALL BROMELIAD	6' HT. x 6' SPR.	12" O.C.	EA														
PM	PILEA MICROPHYLLA	ARTILLARY FERN	6' HT. x 6' SPR.	12" O.C.	EA														
PT	PITTIOSPORUM TOBIRA 'VARIEGATA'	VARIEGATED PITTIOSPORUM	15' HT. x 15' SPR.	18" O.C.	EA														
	ROOT BARRIER			SEE PLANS	LF														
	BONDED AGGREGATE			SEE PLANS	SF														
	BENCHES			SEE PLANS	EA														

CAM 6-0358
Exhibit 1
Page 6 of 64

REVISIONS		DESCRIPTION		DATE		DESCRIPTION	
6-0358							
Exhibit 1							
6-0364							

STATES OF FLORIDA				TABULATION OF QUANTITIES				SHEET NO.	
DEPARTMENT OF TRANSPORTATION				PLANT SCHEDULE				LD-5	
ROAD NO.		COUNTY		FINANCIAL PROJECT ID					
ALA		GROWARD		431204-3-32-01					
ATKINS NORTH AMERICA, INC. 3210 WEST COMMERCIAL BLVD, SUITE 200 FORT LAUDERDALE, FL 33209 PDPH CERTIFICATE OF AUTHORIZATION No. 24				HARRY L. BELTON, R.L.A. 500					

GENERAL NOTES

- 1) REFER TO THE "NETWORK CONTROL SHEET" FOR HORIZONTAL AND VERTICAL DATUMS USED ON THIS PROJECT.

ENVIRONMENTAL NOTES

- 1) ANY MATERIAL TO BE STOCKPILED FOR PERIODS GREATER THAN 24 HOURS SHALL BE PROTECTED BY APPROPRIATE EROSION CONTROL DEVICES.

UTILITY NOTES

1) UTILITY OWNER	TELEPHONE NUMBER	CONTACT
AT&T FLORIDA	(854) 728-2540	OTIS KEEVE
BCTED	(854) 847-2841	SHARON GROSS
CITY OF FORT LAUDERDALE	(854) 828-7830	JON ETALL
COMCAST	(854) 238-8388	KEITH SWINT
FPL DISTRIBUTION	(854) 321-2006	BYRON SAMPLE
TECO PEOPLES GAS	(854) 428-0812	MAX CHAMORRO

LANDSCAPE NOTES

- 1) BEFORE THE PRE-CONSTRUCTION MEETING, SUBMIT FOR APPROVAL:
 - 1-1) REGISTRATION WITH THE FLORIDA DEPARTMENT OF AGRICULTURE AND CONSUMER SERVICES DIVISION OF PLANT INDUSTRY.
 - 1-2) LANDSCAPE CONTRACTOR CERTIFICATION BY THE FLORIDA NURSERY, GROWERS, AND LANDSCAPE ASSOCIATION.
 - 1-3) ARBORIST CERTIFICATION, BY THE INTERNATIONAL SOCIETY OF ARBORICULTURE;
 - 1-4) UNIT COST BREAKDOWN FOR EACH ITEM OF WORK.
 - 1-5) WEED CONTROL PRODUCT INFORMATION AND APPLICATION PROCEDURES;
 - 1-6) SOIL AMENDMENT PRODUCT INFORMATION AND APPLICATION PROCEDURES;
 - 1-7) FERTILIZER PRODUCT INFORMATION AND APPLICATION PROCEDURES.
- 2) A CERTIFIED LANDSCAPE CONTRACTOR SHALL DIRECT LANDSCAPE OPERATIONS.
- 3) BACKFILL SOIL AMENDMENT:
BACKFILL FOR PLANTING HOLES SHALL BE A MIX OF ONE PART 100 PERCENT DECOMPOSED COMPOST TO EVERY 3 PARTS OF EXISTING SOIL.
- 4) SHRUB BED PREPARATION:
ALL EXISTING GRASS OR OTHER HERBACEOUS MATERIALS WITHIN THE LIMITS OF PROPOSED PLANTING BEDS, SHALL BE REMOVED FROM THE PROJECT.
- 5) FERTILIZER:
ALL PLANTING IS TO RECEIVE AN APPLICATION OF FERTILIZER AT THE TIME OF PLANTING. FERTILIZER IS TO HAVE THE COMPOSITION OF 0% NITROGEN, 10% PHOSPHORUS, AND 10% POTASSIUM WITH MINOR ELEMENTS OF SULFUR, IRON, MANGANESE, AND MAGNESIUM. FERTILIZER SHALL BE APPLIED AT A RATE OF 1.5 POUNDS PER 100 SQUARE FEET.
- 6) PRUNING:
TREE PRUNING SHALL BE DIRECTED BY A CERTIFIED ARBORIST AND FOLLOW ANSI A300 PART 1 PRUNING STANDARDS. PRUNING ON INSTALLED TREES IS REQUIRED AT THE TIME OF INSTALLATION AND THROUGHOUT THE ESTABLISHMENT PERIOD FOR THE FOLLOWING REASONS:
 - 6-1) REMOVE CROSSING, DEAD, DAMAGED, OR CIRCLING ROOTS
 - 6-2) REMOVE CROSSING, DEAD, DAMAGED, OR CO-DOMINANT BRANCHING
 - 6-3) MAINTAIN F.D.O.T. MAINTENANCE RATING PROGRAM STANDARDS
 - 6-4) MAINTAIN CLEAR SIGHT REQUIREMENTS
 - 6-5) MAINTAIN VISIBILITY OF SIGNS


DATE	REVISIONS		DESCRIPTION	ATKINS NORTH AMERICA, INC. 2330 WEST COMMERCIAL BLVD., SUITE 100 FORT LAUDERDALE, FL 33309 PBPE CERTIFICATE OF AUTHORIZATION No. 24 HARRY L. BELTON, R.L.A. 900	STATE OF FLORIDA DEPARTMENT OF TRANSPORTATION			PROJECT NOTES	SHEET NO. LD-6
	DESCRIPTION	DATE			ROAD NO.	COUNTY	FINANCIAL PROJECT ID		
7/1/84					A1A	BROWARD	431204-2-52-01		

4/1/84


7/1/84

3/28/84


H:\Transportation\431204\JUN 84-ALA Stand Alone Landscape Project-431204\2501

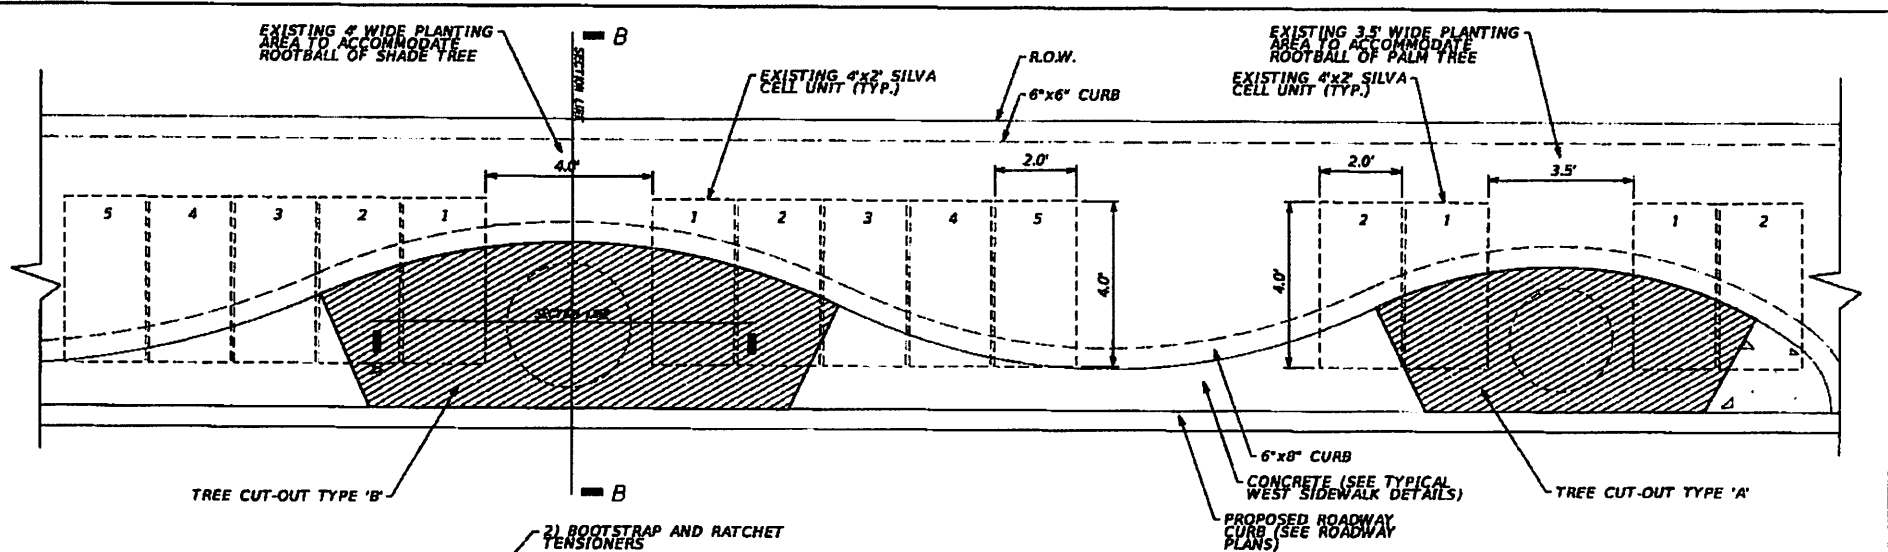

PLAN VIEW OF TREE ANCHORING SYSTEM

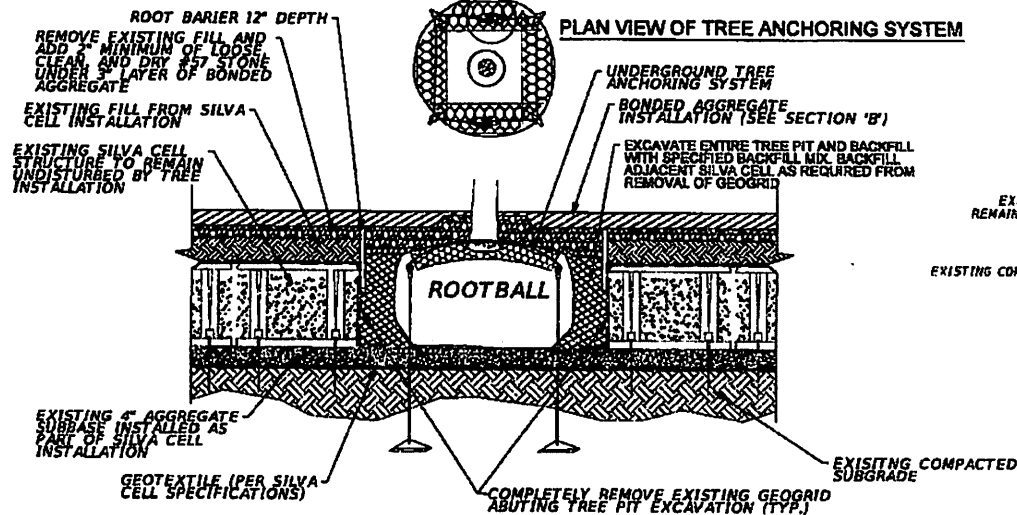


TREE CUTOUT TREE INSTALLATION DETAIL - SECTION 'A'
NOT TO SCALE

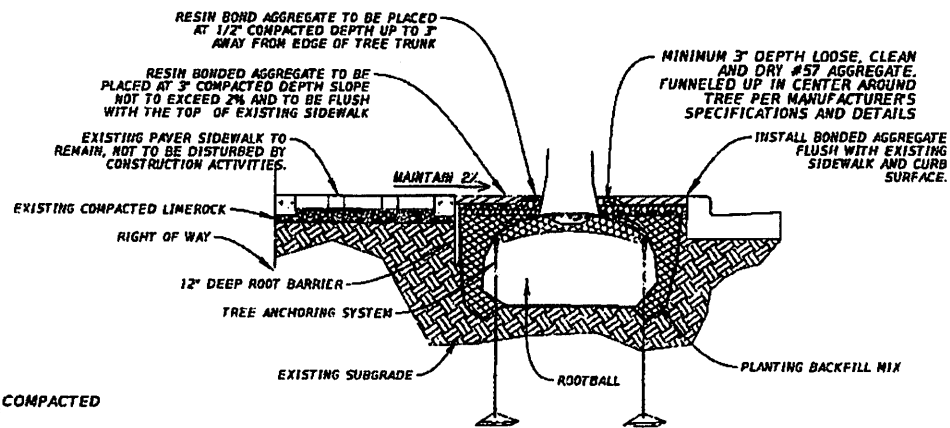


BONDED AGGREGATE INSTALLATION DETAIL - SECTION 'B'
NOT TO SCALE

CAM 16-0358 Exhibit 1 Page 18 of 64		TREE CUTOUT TREE INSTALLATION DETAIL - SECTION 'A'										
NOT TO SCALE												
REVISIONS												
DATE		DESCRIPTION		DATE		DESCRIPTION		ATKINS NORTH AMERICA, INC. 3310 WEST COMMERCIAL BLVD., SUITE 100 FORT LAUDERDALE, FL 33309 FPAE CERTIFICATE OF AUTHORIZATION No. 24 HARRY L. BELTON, R.L.A. 900				
								STATE OF FLORIDA DEPARTMENT OF TRANSPORTATION			LANDSCAPE DETAILS	SHEET NO. LD-7
ROAD NO.		COUNTY		FINANCIAL PROJECT ID								
A1A		BROWARD		431204-2-52-01								

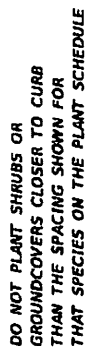


CURB OFFSET DETAIL

NOT TO SCALE

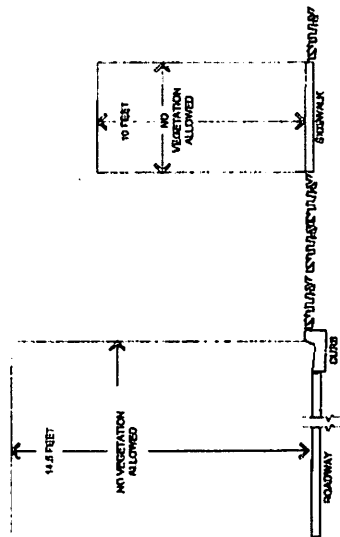

MAINTENANCE RATING PROGRAM REQUIREMENTS

NOT TO SCALE

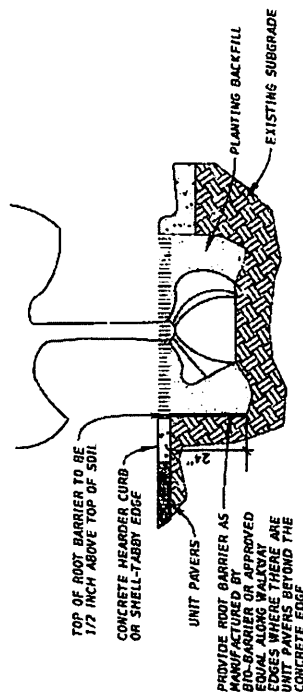

ROOT BARRIER DETAIL


NOT TO SCALE

[illegible]

DATE	REVISIONS	DESCRIPTION


ATKINS NORTH AMERICA, INC. 1330 WEST COMMERCIAL BLVD., SUITE 100 FORT LAUDERDALE, FL 33302 STATE CERTIFICATE OF AUTHORIZATION NO. 24	HARRY I. BELLON, R.L.A. 900
ROAD NO.	AVIA
COUNTY	BROWARD
FINANCIAL PROJECT ID	431204-2-52-01

STATES OF FLORIDA DEPARTMENT OF TRANSPORTATION	LANDSCAPE PLAN	LD-10 SHEET NO.
---	----------------	--------------------

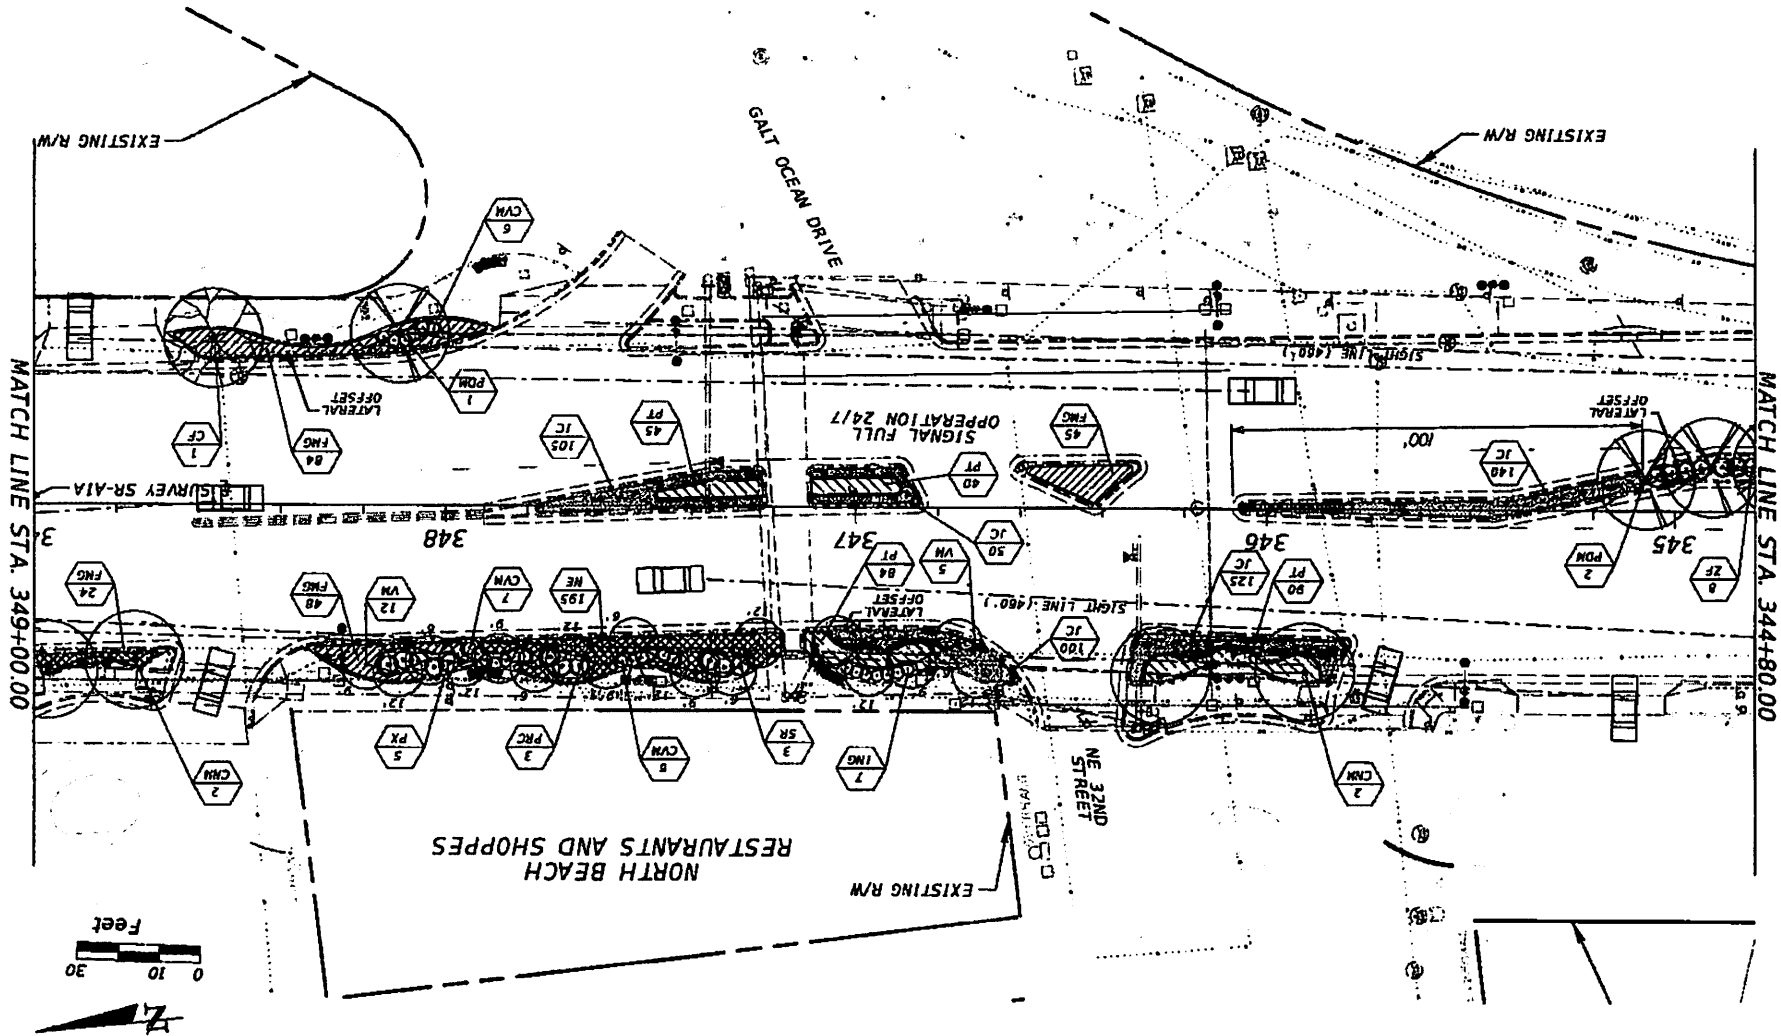

A graphic scale bar at the bottom of the map indicates distances in feet, with markings for 0, 10, and 30. To the left of the scale bar is a north arrow pointing towards the upper left corner of the map.

MATCH LINE STA. 353+20.00

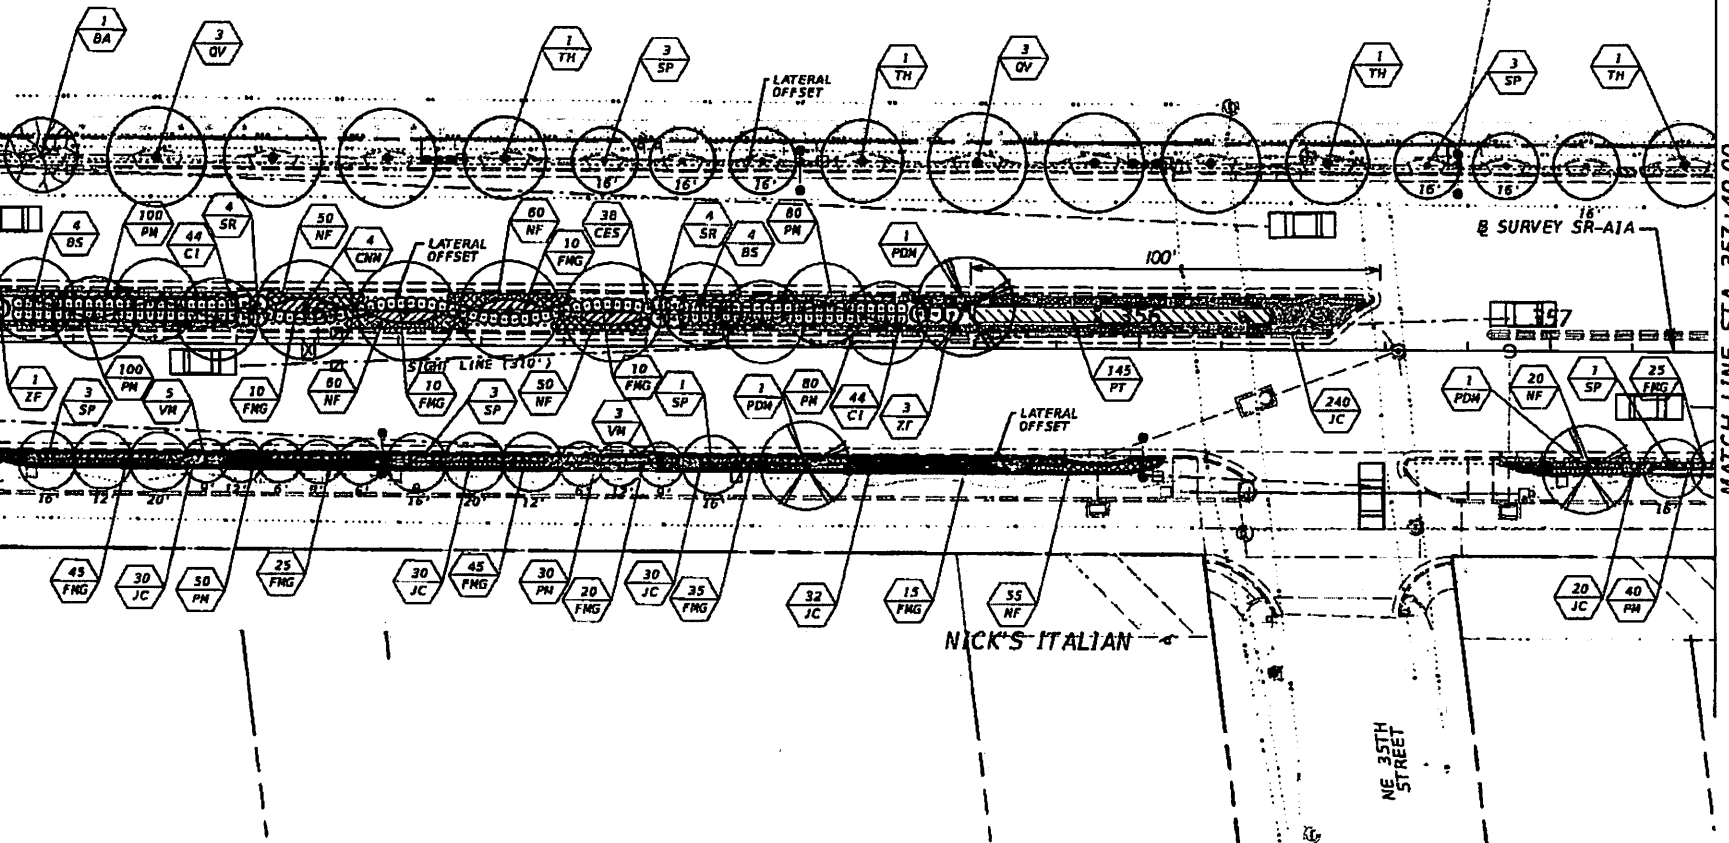

MATCH LINE STA. 357+40.00

CAM 16-0358
Exhibit 1
Page 23 of 64

DATE	REVISIONS		DESCRIPTION	ATKINS NORTH AMERICA, INC. 3230 WEST COMMERCIAL BLVD., SUITE 100 FORT LAUDERDALE, FL 33309 FPE CERTIFICATE OF AUTHORIZATION No. 24 HARRY L. BELTON, R.L.A. 900	STATE OF FLORIDA DEPARTMENT OF TRANSPORTATION			SHEET NO.
	DESCRIPTION	DATE			ROAD NO.	COUNTY	FINANCIAL PROJECT ID	
					A1A	BROWARD	431204-2-52-01	LD-12


LANDSCAPE PLAN

NYJE8248

9/11/2016

3:30:40 PM


K:\Transportation\431204\5501_36-n1A Grand Avenue Landscape Project\431204\5501

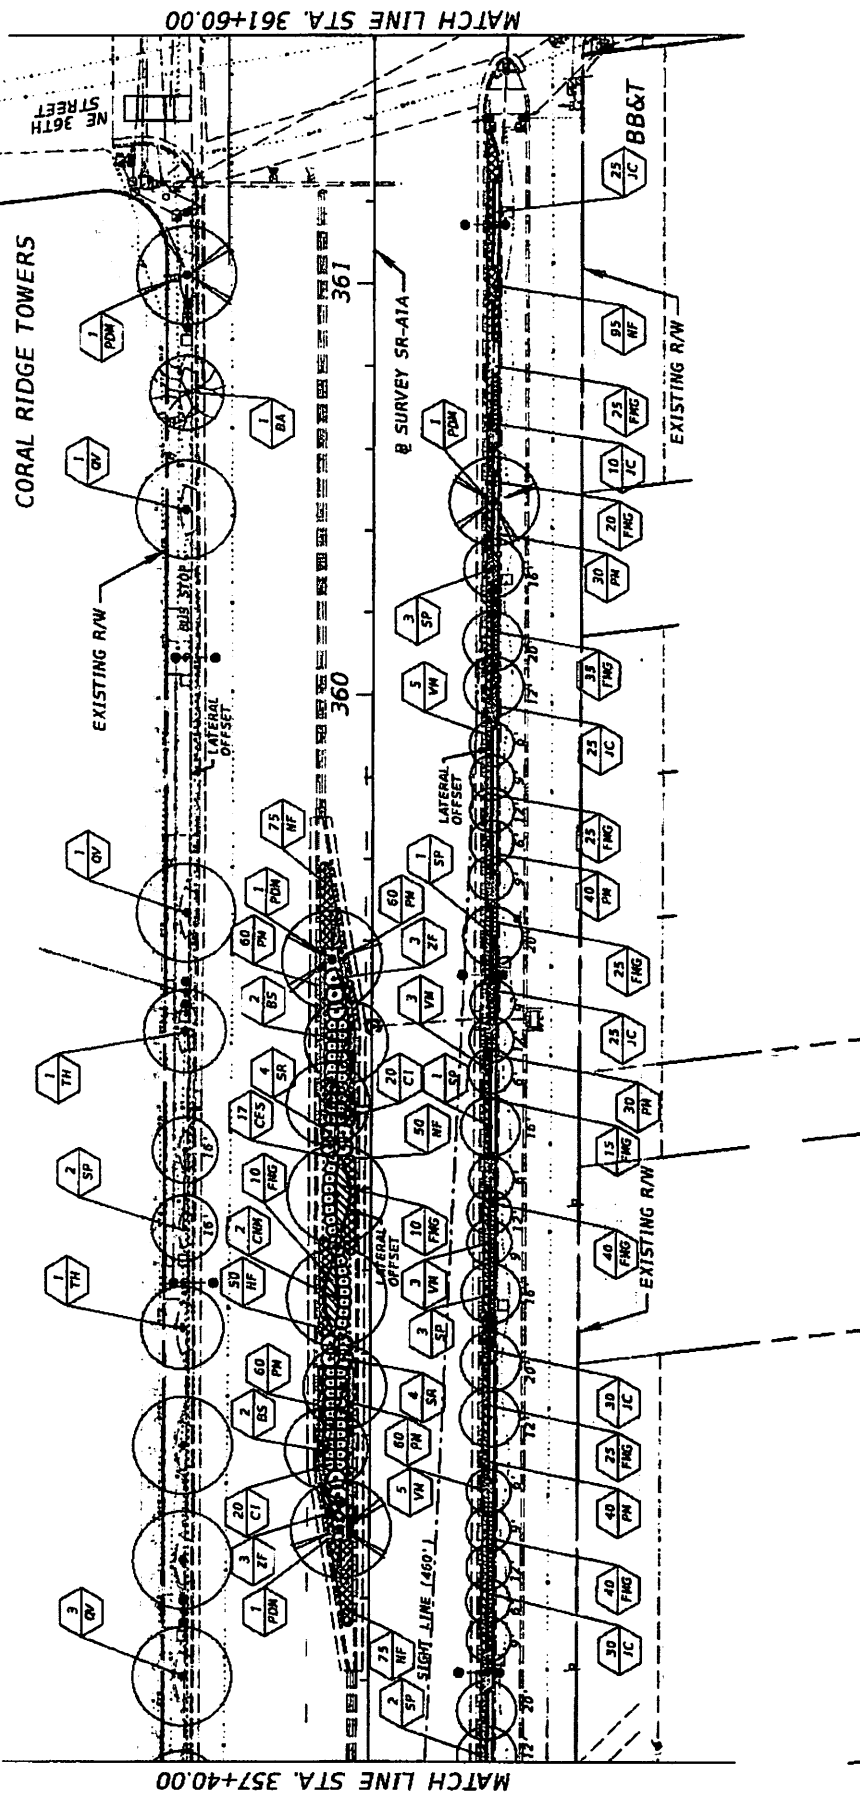


MATCH LINE STA. 357+40.00

CAM 16-0358
Exhibit 1
Page 24 of 64

16-0358 Exhibit 1 24 of 64	REVISIONS		STATES OF FLORIDA DEPARTMENT OF TRANSPORTATION		LANDSCAPE PLAN	SHEET NO.	
	DATE	DESCRIPTION	ROAD NO.	COUNTY			FINANCIAL PROJECT ID
			ALA	BROWARD			43204-2-52-01
ATKINS NORTH AMERICA, INC. 3230 WEST COMMERCIAL BLVD., SUITE 100 FORT LAUDERDALE, FL 33309 9806 CERTIFICATE OF AUTHORIZATION NO. 24			HARRY L. BELTON, P.L.L.C. 900		LD-13		

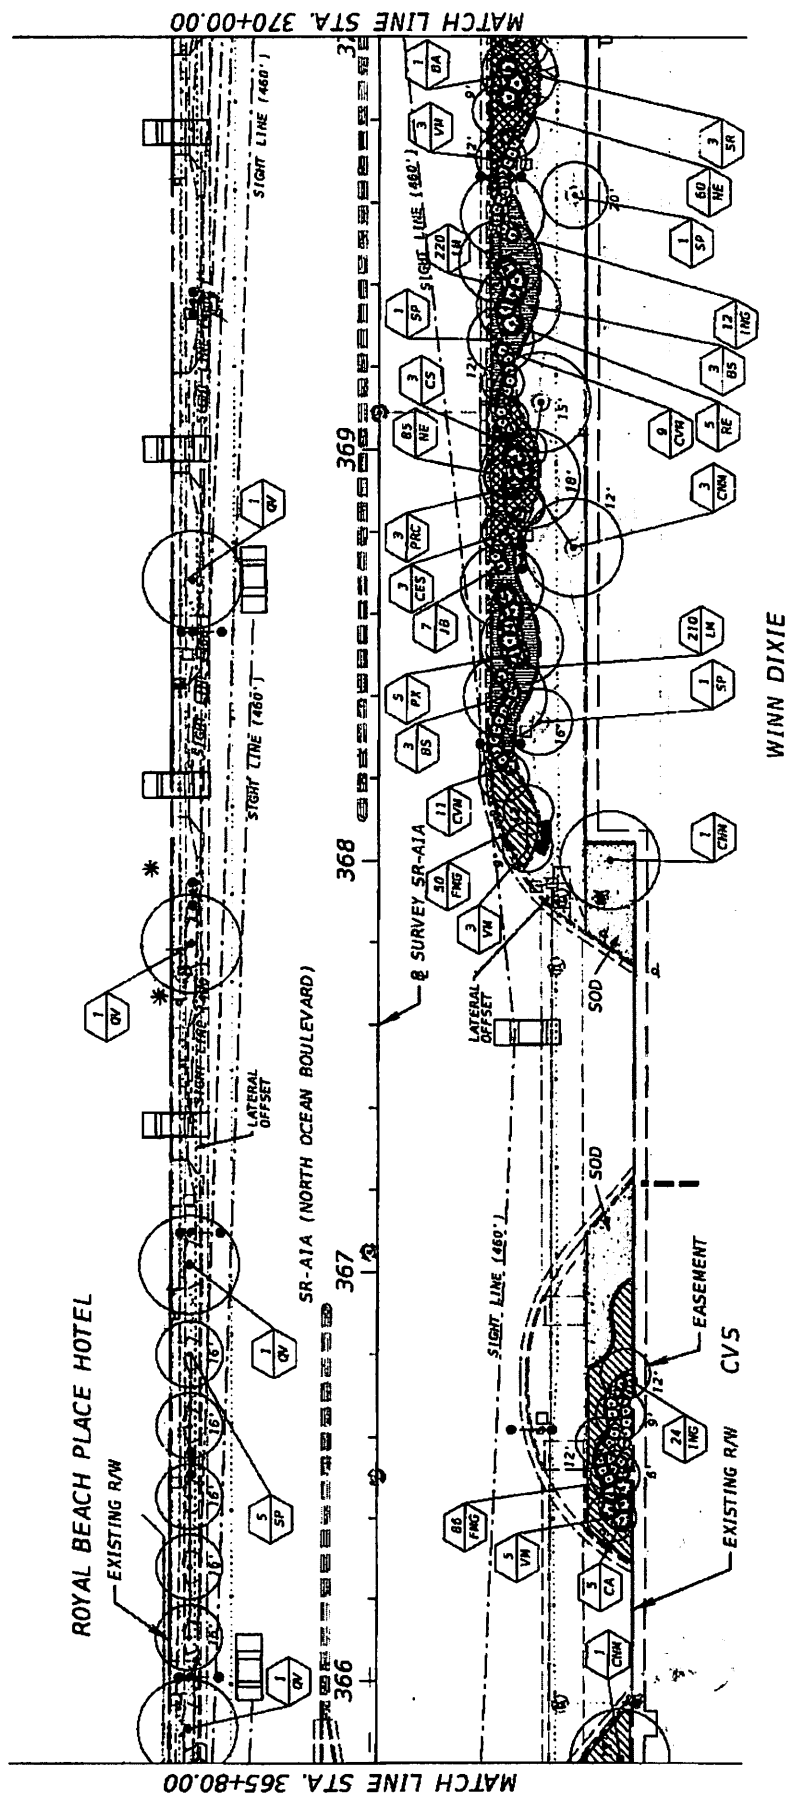[illegible]

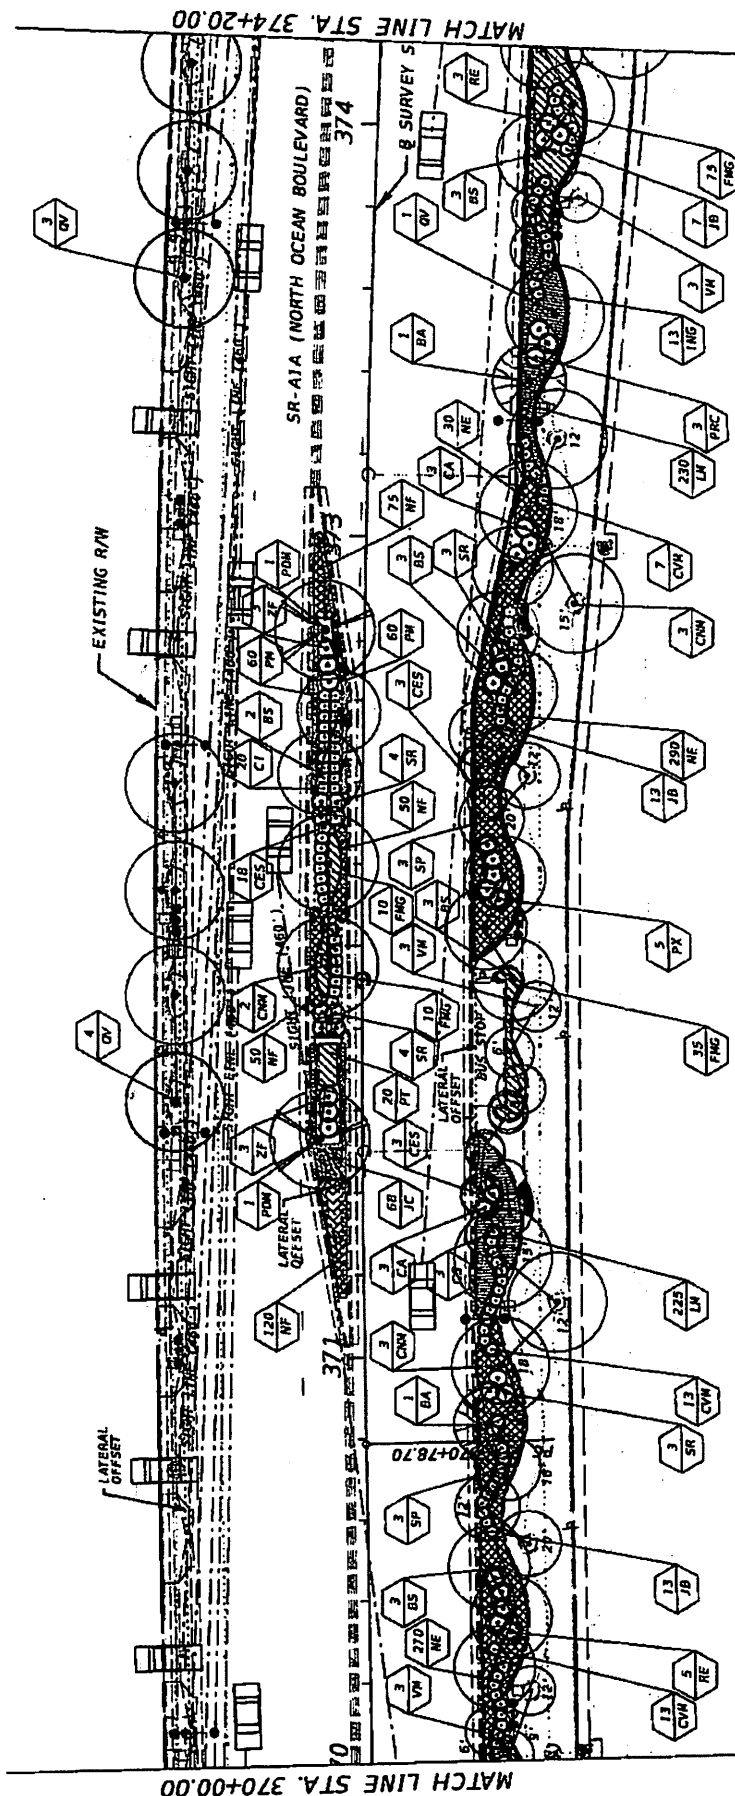

MATCH LINE STA. 370+00.00

SR-A1A (NORTH OCEAN BOULEVARD)

374

37

三、

定

5

20


CAM 16-0358
Exhibit 1
Page 27 of 64

REVIEWS		DESCRIPTION		DATE	
6-0358					
Exhibit 1					
27					
64					


ATKINS NORTH AFRICA INC. 3219 WEST COMMERCIAL AVE. SUITE 100 FORT LAUDERDALE, FL 33309 FIRST CERTIFICATE OF AUTHORIZATION No. 24				STATE OF FLORIDA DEPARTMENT OF TRANSPORTATION	
ROAD NO.		CITY		FINANCIAL PROJECT ID	
A1A		BROWARD		431204-2-52-01	

LANDSCAPE PLAN

SHEET NO.	LD-16
-----------	-------

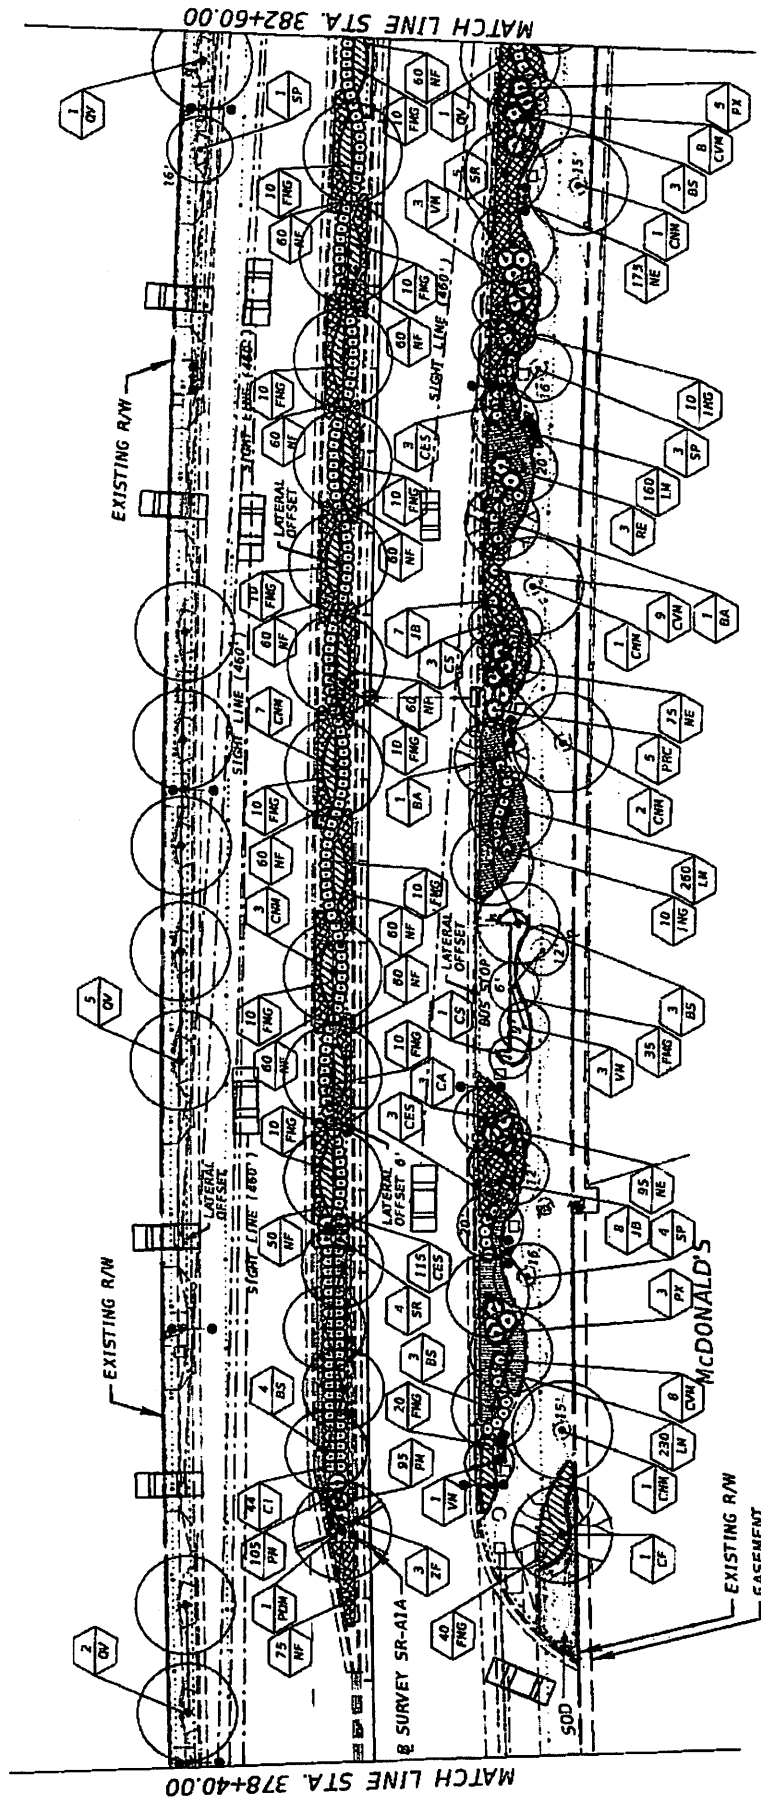


DATE		REVISIONS		STATE OF FLORIDA DEPARTMENT OF TRANSPORTATION		SHEET NO.	
DATE	DESCRIPTION	DATE	DESCRIPTION	ROAD NO.	COUNTY	FINANCIAL PROJECT ID	
6-0358				ATKINS NORTH AMERICA, INC. 3240 WEST COMMERCIAL BLVD., SUITE 900 FORT LAUDERDALE, FL 33309 FPMR CERTIFICATE OF AUTHORIZATION No. 24			LD-18
Exhibit 1				A1A	BROWARD	43204-2-53-01	
29 of 64				HARRY L. BEITON, R.L.A. 900			

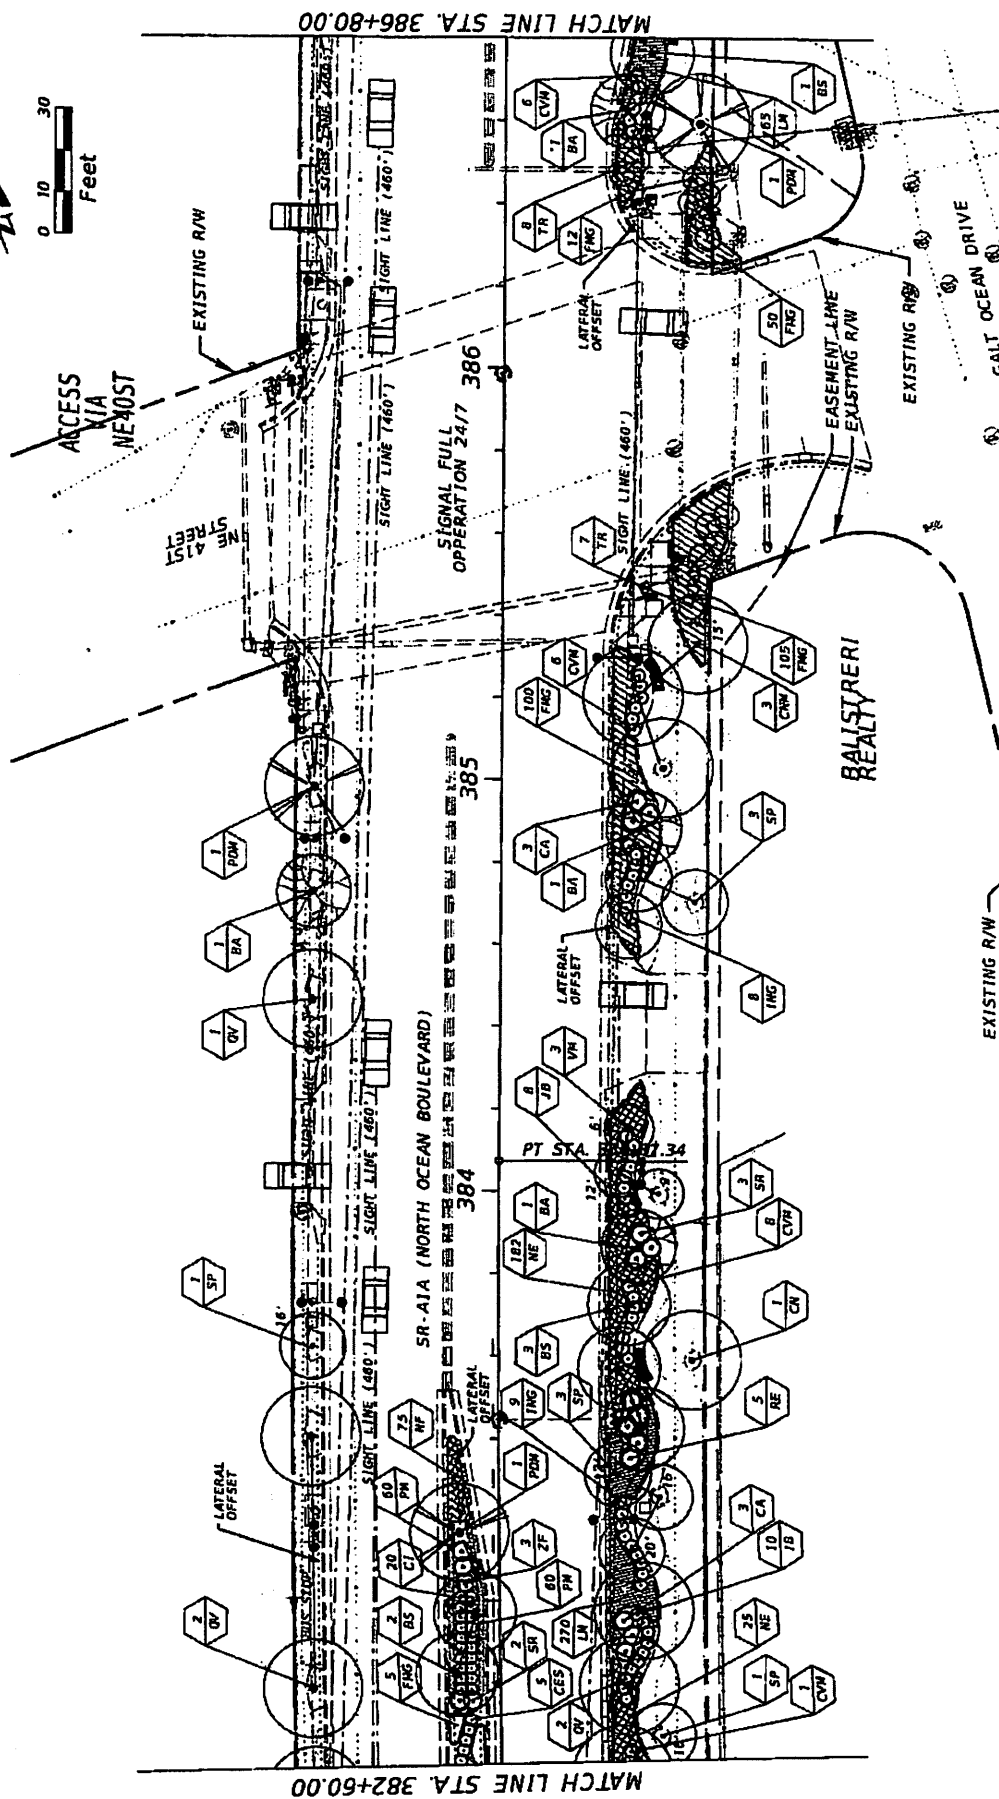



CAM 16-0358
Exhibit 1
Page 30 of 64

16-0358 Exhibit 1 30-0164		DATE		DESCRIPTION		REVIEWS	

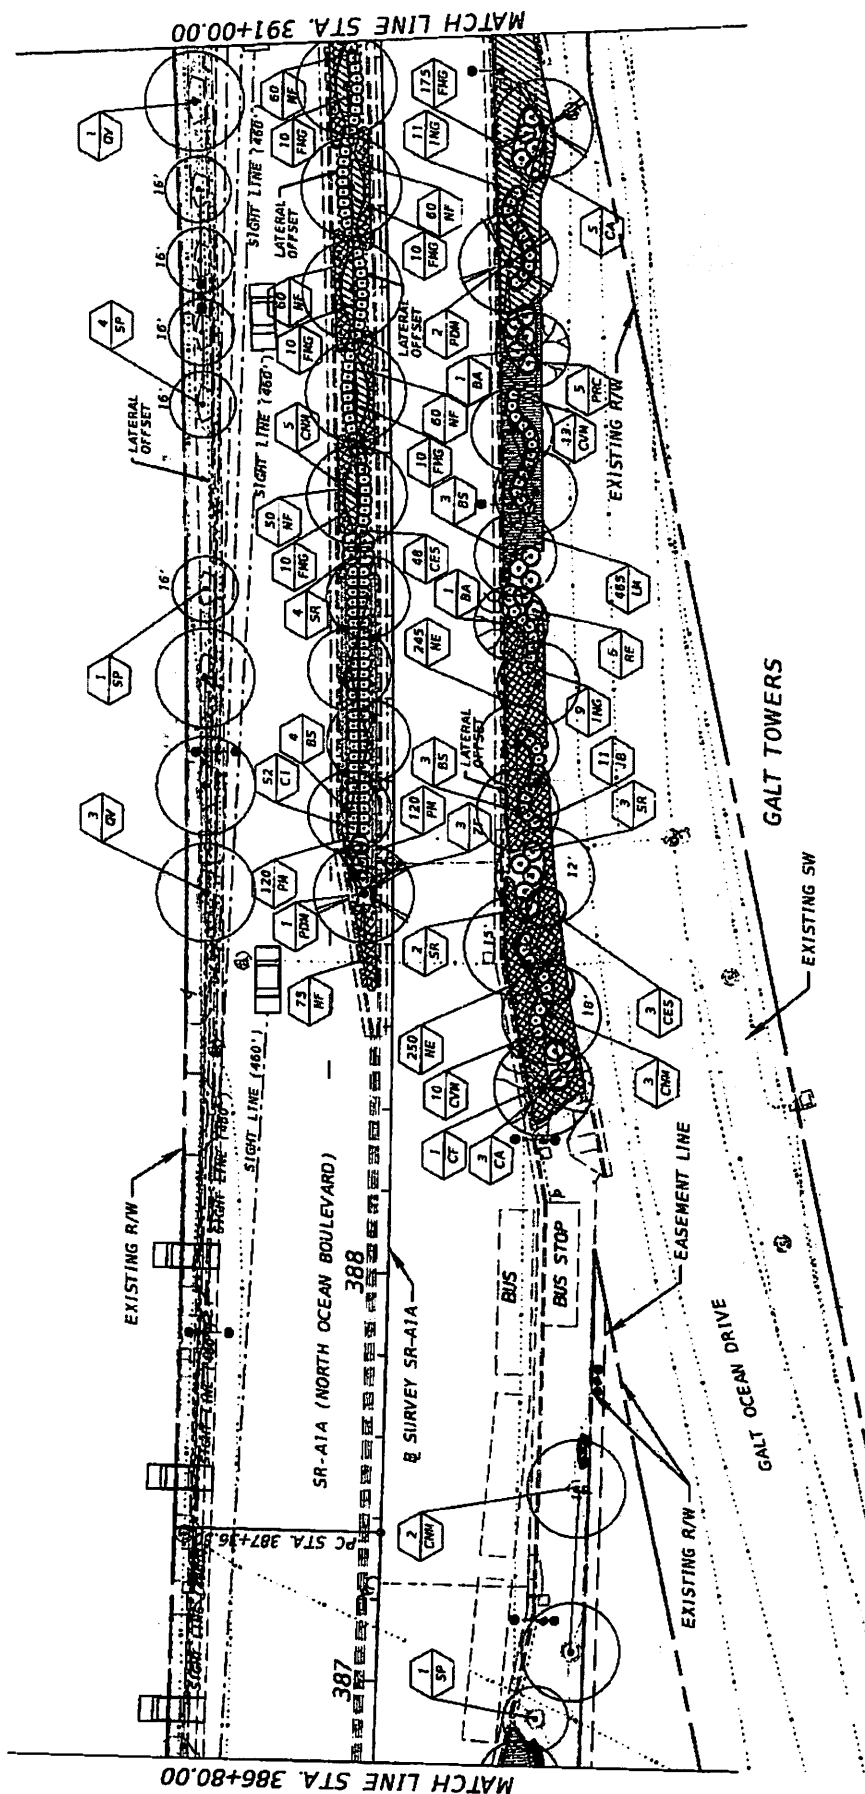

6-0358	DATE	DESCRIPTION	REVISIONS	ATKINS NORTH AMERICA, INC. 3320 WEST COMMERCIAL AVENUE, SUITE 100 FORT WORTH, TEXAS 76102 FDPE CERTIFICATE OF AUTHORIZATION No. 24 HASSETT L. BEITON, R.L.A. 990	ROAD NO. A1A COUNTY BROWARD FINANCIAL PROJECT ID 432004-2-52-01	STATE OF FLORIDA DEPARTMENT OF TRANSPORTATION	LANDSCAPE PLAN	SHEET NO.
64								LD-20

CAM 16-0358
Exhibit 1
Page 31 of 64

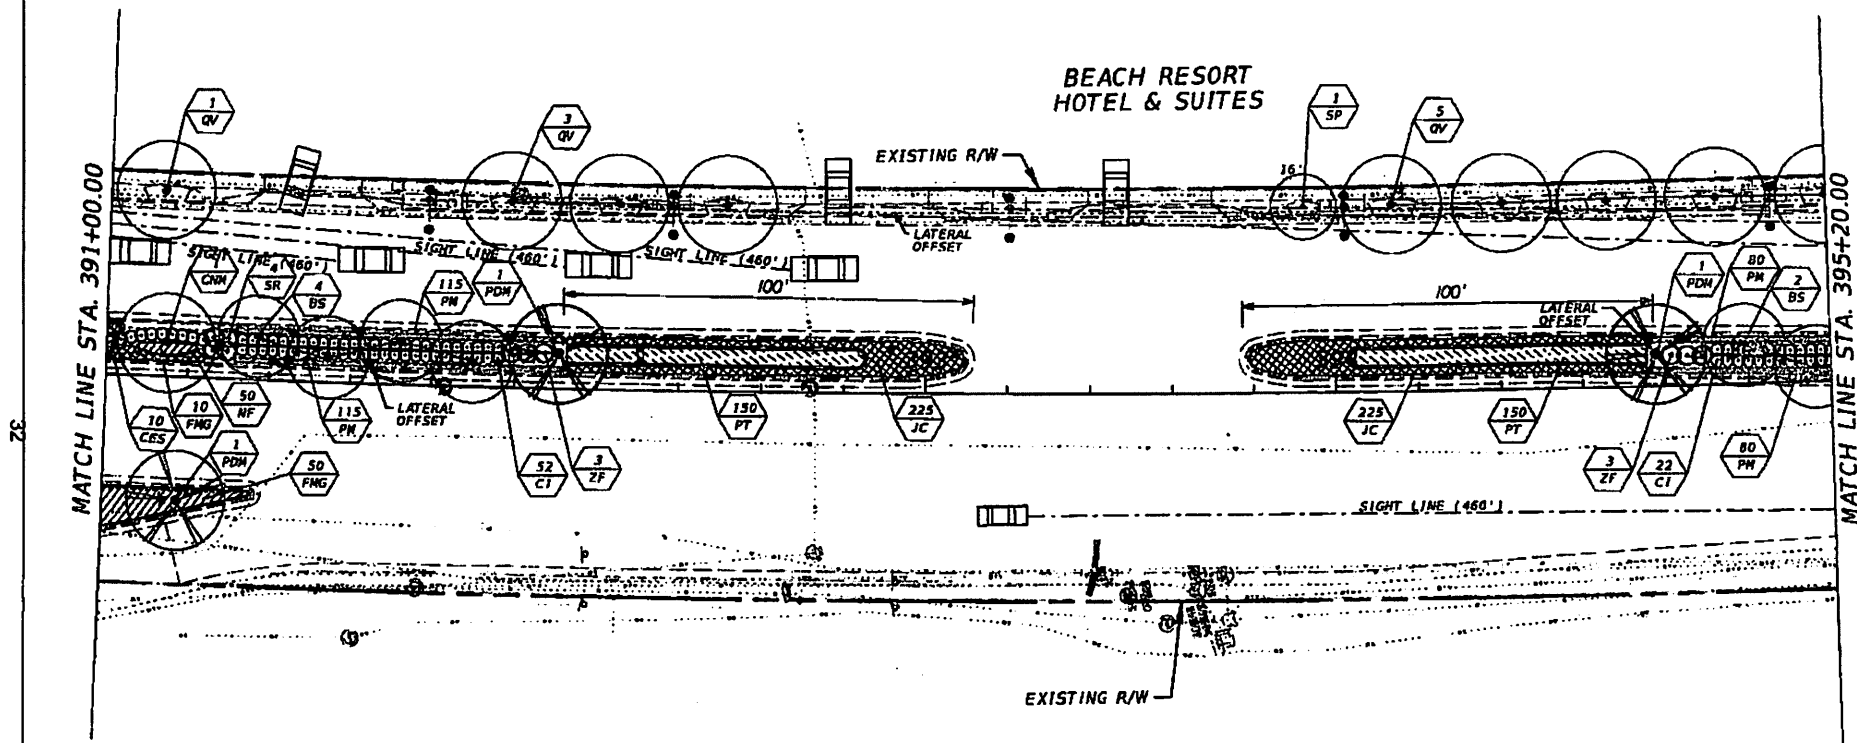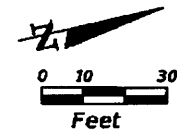

CAM 15-0856
 Exhibit 1
 Page 32 of 64


2 0 64	8-0358 Add'l 1	REVISIONS		ATKINS NORTH AMERICA, INC. 3720 WEST COMMERCIAL BLVD., SUITE 100 PORT LAUDERDALE, FL 33309 SBPE CERTIFICATE OF AUTHORIZATION No. 24 HARRY L. BELTON, R.L.A. 900	STATE OF FLORIDA DEPARTMENT OF TRANSPORTATION			LANDSCAPE PLAN	SHEET NO. LD-21
		DATE	DESCRIPTION		ROAD NO.	COUNTY	FINANCIAL PROJECT ID		
					A1A	BROWARD	431204-2-52-01		

PL12K340

2/11/2016

3:23:58 PM

H:\Transportation\431204\2501_S&AA-Landscape-Landscapes-Project\431204\2501

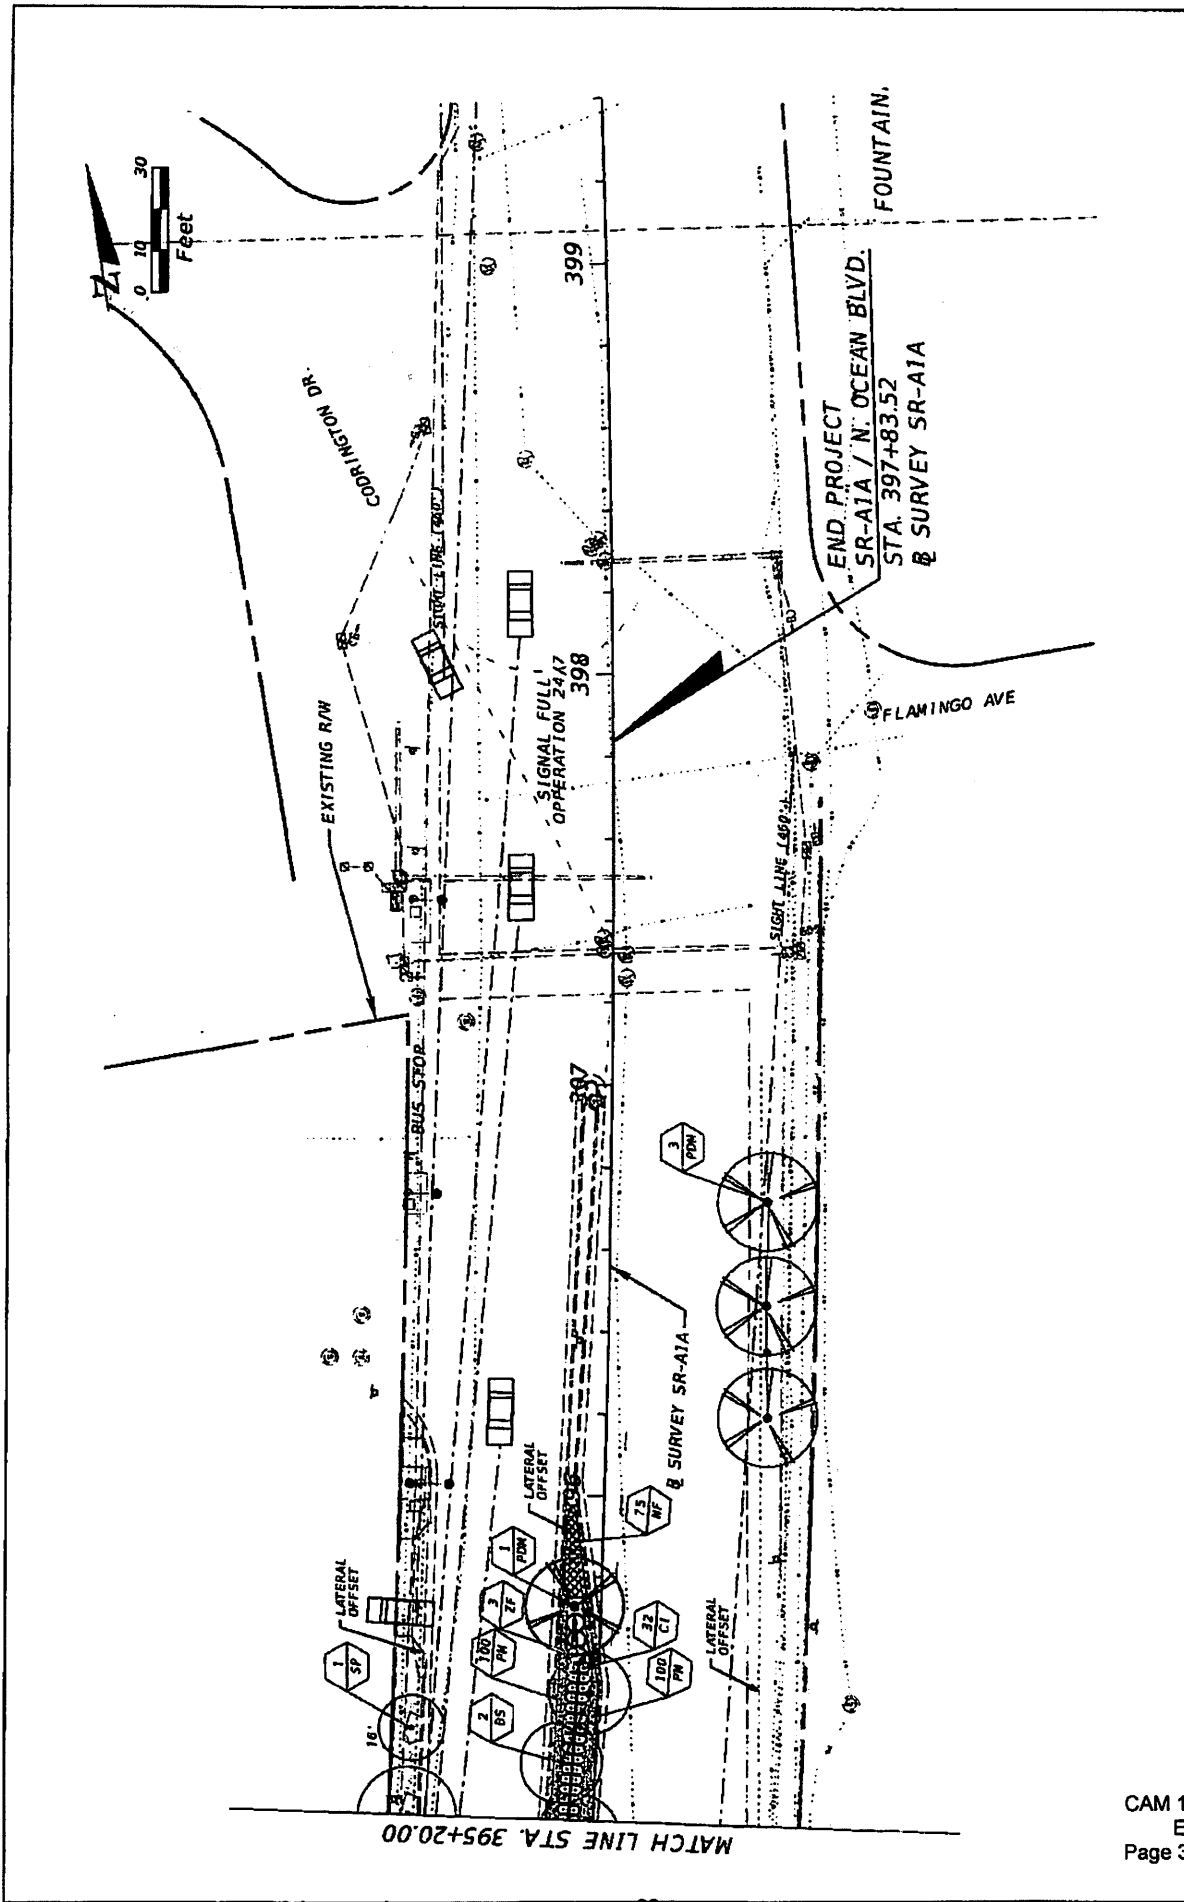


REVISIONS		STATES OF FLORIDA		SHEET NO.	
DESCRIPTION	DATE	DEPARTMENT OF TRANSPORTATION	LANDSCAPE PLAN	LD-22	
		ROAD NO.	COUNTY	FINANCIAL PROJECT ID	
		A1A	BROWARD	43204-2-52-01	
		ATKINS NORTH AMERICA, INC.			
		1339 WEST COMMERCIAL BLVD., SUITE 800			
		TYPE CERTIFICATE OF AUTHORIZATION No. 24			
		HARRY L. BELTON, P.E. 900			
		3/11/2014			
		3:52 PM			
		11/17/2013 10:00 AM			
		24-A1A Road and Landscape Project (2013)			



CAM 16-0358
 Exhibit 1
 Page 33 of 64

IRRIGATION NOTES



- 1) THE IRREGATION CONTRACTOR SHALL BE CERTIFIED IN THE IRREGATION ASSOCIATION AND SHALL BE ON SITE TO DIRECT ALL IRREGATION CONSTRUCTION ACTIVITIES.
- 2) ALL MATERIALS FOR THIS PROJECT SHALL BE NEW. ALL COMMENTS SHALL HAVE MARKINGS DESIGNATING THE USE OF NON-POURABLE MATERIALS, PLASTIC CAPS, BUSHINGS, PIPES, ETC. NO SUBSTITUTIONS WILL BE ALLOWED WITHOUT PRIOR APPROVAL BY THE PROJECT ENGINEER.
- 3) THE CITY OF FORT LAUDERDALE PUBLIC WORKS DEPARTMENT SHALL BE NOTIFIED PRIOR TO START OF CONSTRUCTION. CONTACT: XXXX-XXX-XXXX 954-XXX-XXXX
- 4) BACKFLOW PREVENTION SHALL BE IN ACCORDANCE TO LOCAL CODE.
- 5) NO EXCAVATION SHALL TAKE PLACE UNTIL ALL EXISTING UTILITIES HAVE BEEN LOCATED ON SITE. CONTACT "SMISHING" AT 814 AND THE PUBLIC WORKS DEPARTMENT TWO BUSINESS DAYS PRIOR TO EXCAVATION.
- 6) PLANS ARE SHOWN SCHEMATICALLY FOR GRAPHIC CLARITY. ALL EQUIPMENT SHALL BE INSTALLED IN PREVIOUS AREAS EXCEPT FOR ELEVATION AND WITHIN THE PROPERTY.
- 7) ZONE LINES ARE DESIGNED TO PERFORM AT 43 PSI AT THE LAST HEAD FOR SPRAYS.
- 8) ZONE LINE PIPING SHALL BE PVC SCHEDULE 40 PLASTIC PIPE OR APPROVED EQUAL.
- 9) THE IRRIGATION MAIN LINE SHALL BE SCHEDULE 40 PVC INSTALLED MINIMUM 18" BELOW GRADE.
- 10) IRRIGATION LEVELS ARE EXISTING.
- 11) WELD ON RIGGS SHALL BE SOLVED AND WELDED WITH WELD OR Z19.90 GREY WITH WELD ON PURPLE PRIMER OR APPROVED EQUALS.
- 12) FLUSH ALL LINES FOR A MINIMUM OF TEN MINUTES.
- 13) AFTER THE SATISFACTORY COMPLETION OF THE MAIN, AND BEFORE BACKFILLING, THE MAIN SHALL BE FILLED WITH WATER AND TESTED FOR TWO HOURS. THERE CAN BE NO PREASURE LOSS. OPPOSITE ENDS OF THE SYSTEM MONITOR FOR TWO HOURS. THERE CAN BE NO PREASURE LOSS. ADDITIONALLY, EACH ZONE SHALL BE VACUUM TESTED FOR LEAKAGE.
- 14) IRRIGATION CONTROL WIRE SHALL BE THE IRREGATION SOLID CONDUCTOR, SINGLE CONDUCTOR, LOW VOLTAGE. IRRIGATION CONTROL WIRE SUITABLE FOR DIRECT BURIAL AND CONTACTS OPERATION AT RATED VOLTAGE. MAKE ELECTRICAL CONNECTIONS WITH IRRIGATION GRADE, WATERPROOF CONNECTIONS. NUMBER WIRES IN ALL VALVE BOXES, JUNCTION BOXES AND AT THE CONTROLLER.
- 15) AT THE PRE-CONSTRUCTION MEETING THE CONTRACTOR SHALL PROVIDE:
 - CIV. SHEETS OF ALL IRRIGATION EQUIPMENT TO BE PROVIDED
 - A UNIT COST BREAKDOWN OF PROPOSED IRRIGATION MATERIALS TO BE INSTALLED
 - AN INSTALLATION SCHEDULE FOR ALL IRRIGATION EQUIPMENT AT EACH AREA OF THE SITE.

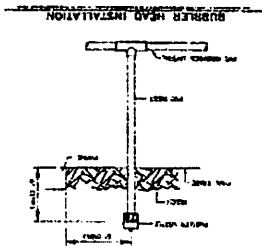[illegible][illegible]

VALVE INSTALLATION

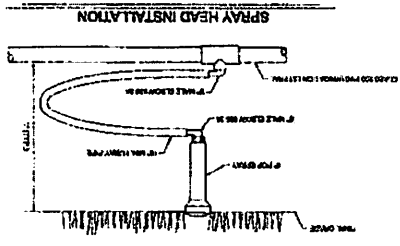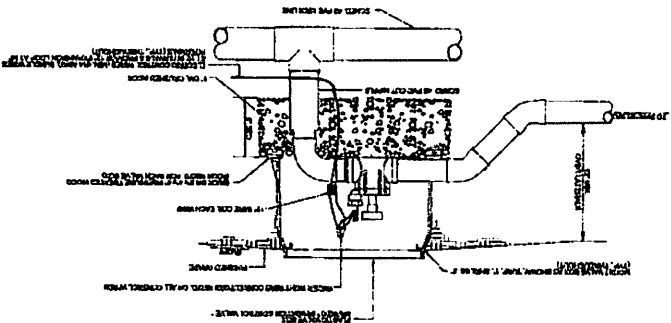

TRENCHING DETAIL

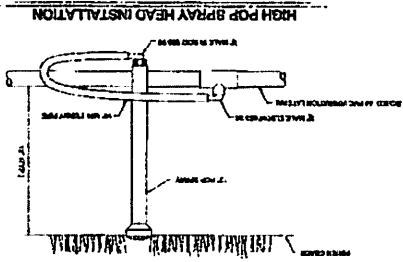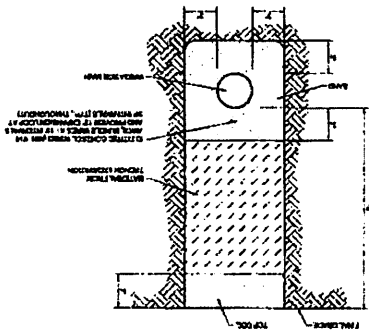


IRRIGATION NOTES
AND DETAILS

4250 NORTH AMERICA, INC. 100 WEST COMMERCIAL BLVD., SUITE 100 FORT LAUDERDALE, FL 33308 75% CENTRIFUGAL AUTHORIZATION NO. 24	ROAD NO. COUNTY FINANCIAL PROJECT ID	HARRY L. DELTON, R.L.A. 800 AIA BROWARD 43702-52-01
---	--	--

SHEET
NO.
0-23



BEGIN IRRIGATION
SR-A1A / N. OCEAN BLVD.
STA. 343+72.00
@ SURVEY SR-A1A

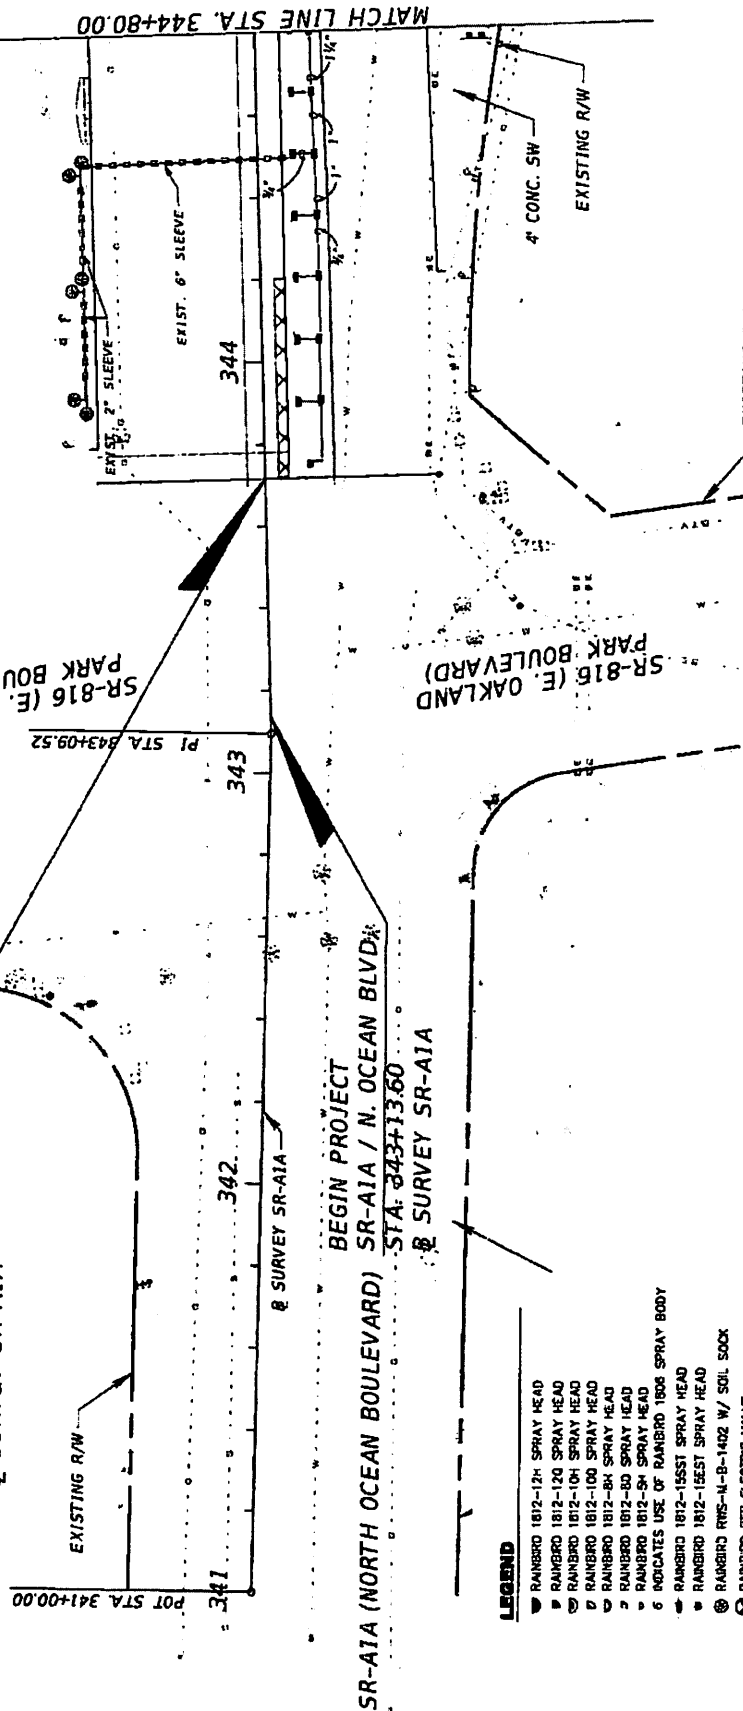


LEGEND

- ▼ RAMBERD 1812-12H SPRAY HEAD
- ▼ RAMBERD 1812-120 SPRAY HEAD
- ▼ RAMBERD 1812-10H SPRAY HEAD
- ▼ RAMBERD 1812-100 SPRAY HEAD
- ▼ RAMBERD 1812-8H SPRAY HEAD
- ▼ RAMBERD 1812-80 SPRAY HEAD
- ▼ RAMBERD 1812-5H SPRAY HEAD
- 6 INDICATES USE OF RAMBERD 1808 SPRAY BODY
- ▼ RAMBERD 1812-155ST SPRAY HEAD
- ▼ RAMBERD 1812-155ST SPRAY HEAD
- ⊗ RAMBERD RWS-N-8-1402 W/ SOIL SOCK
- ⊗ RAMBERD PEB ELECTRIC VALVE (SEE ZONE LABEL FOR SIZE)
- ⊗ 1 1/2" BACKFLOW PREVENTER

CAM 15-0358
EXHIBIT 1
Page 35 of 64

REVISIONS		DESCRIPTION		DATE	

ATKINS NORTH AMERICA, INC. 2220 WEST COMMERCIAL BLVD., SUITE 200 PMB CERTIFICATE OF AUTHORIZATION No. 24		STATES OF FLORIDA DEPARTMENT OF TRANSPORTATION		IRRIGATION PLAN		SHEET NO. LD-24	
HARRY L. MELTON, R.L.A. 900		ROAD NO. A1A		COUNTY BROWARD		FINANCIAL PROJECT ID 431204-2-52-01	
2/11/2019		3:51:31 PM		2/11/2019		2/11/2019	

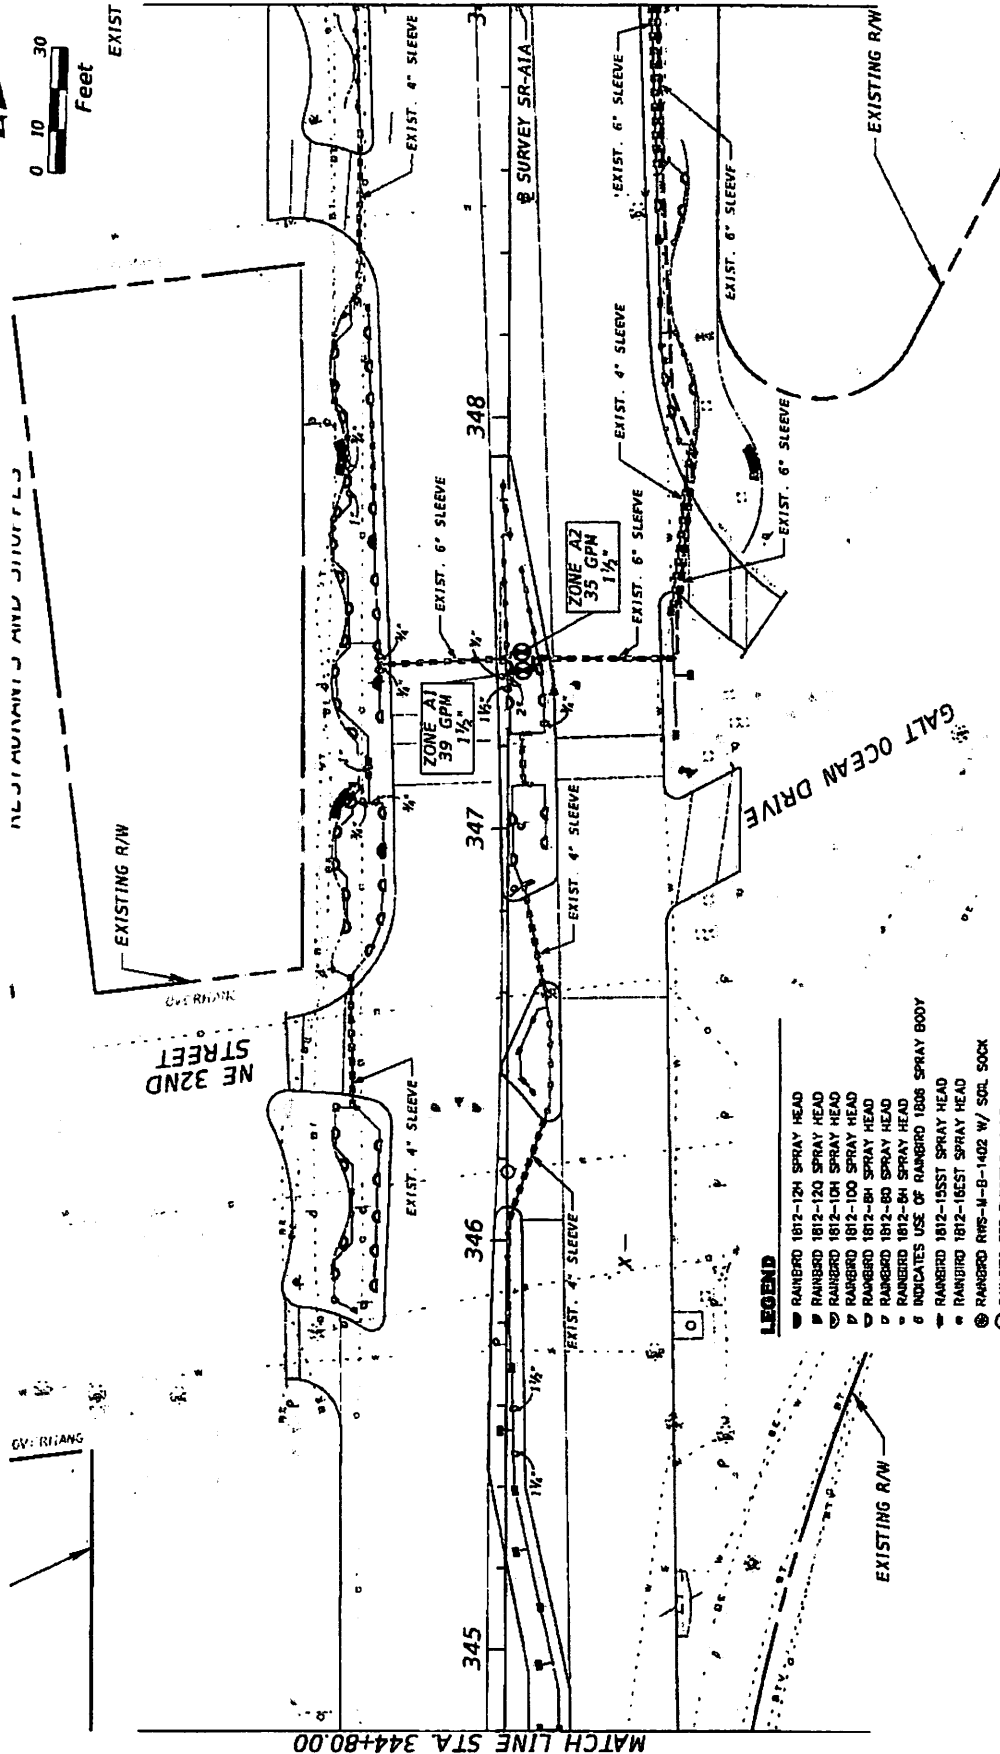


LEGEND

- ▀ RANGRO 1812-124 SPRAY HEAD
- ▴ RANGRO 1812-120 SPRAY HEAD
- ◊ RANGRO 1812-10H SPRAY HEAD
- ◊ RANGRO 1812-100 SPRAY HEAD
- ◊ RANGRO 1812-8H SPRAY HEAD
- ◊ RANGRO 1812-80 SPRAY HEAD
- ◊ RANGRO 1812-8H SPRAY HEAD
- ◊ RANGRO 1812-80 SPRAY HEAD
- ◊ RANGRO 1812-15SST SPRAY HEAD
- ◊ RANGRO 1812-16SST SPRAY HEAD
- ◊ RANGRO RWS-M-B-1402 W/ SOL SOCK
- ⊗ RANGRO PEB ELECTRIC VALVE (SEE ZONE LABEL FOR SIZE)
- ⊗ 1 1/2" BACKFLOW PREVENTER

REVISIONS		DESCRIPTION	
DATE	DESCRIPTION	DATE	DESCRIPTION
STATES OF FLORIDA DEPARTMENT OF TRANSPORTATION ROAD NO. A1A COUNTY BROWARD FINANCIAL PROJECT ID 43204-2-32-01		IRRIGATION PLAN SHEET NO. LD-25	

CAM 16-0358
 Exhibit 1
 Page 36 of 64

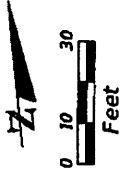

CORAL RIDGE TOWERS

EXISTING R/W

MATCH LINE STA. 357+40.00

MATCH LINE STA. 361+60.00

EXIST. 2" SLEEVE (TYP. ALONG WEST SIDE)

EXIST. 6" SLEEVE

361

360

359

Ø SURVEY SR-A1A

LEGEND

- ▽ RAINBIRD 1812-12H SPRAY HEAD
- RAINBIRD 1812-120 SPRAY HEAD
- RAINBIRD 1812-16H SPRAY HEAD
- ◇ RAINBIRD 1812-100 SPRAY HEAD
- ◊ RAINBIRD 1812-8H SPRAY HEAD
- ◐ RAINBIRD 1812-80 SPRAY HEAD
- ◑ RAINBIRD 1812-3H SPRAY HEAD
- 6 INDICATES USE OF RAINBIRD 1800 SPRAY BODY
- ▲ RAINBIRD 1812-15SST SPRAY HEAD
- RAINBIRD 1812-15SST SPRAY HEAD
- ⊗ RAINBIRD RWS-M-B-1402 W/ SOIL SOCK
- ⊙ RAINBIRD PER ELECTRIC VALVE (SEE ZONE LABEL FOR SIZE)
- ⊕ 1 1/2" BACKFLOW PREVENTER

EXISTING R/W

BB&T

EXISTING R/W

REVISIONS

DESCRIPTION	DATE

CAM 16-0858
Exhibit 1
Page 39 of 64

STATES OF FLORIDA
DEPARTMENT OF TRANSPORTATION

ROAD NO.	COUNTY	FINANCIAL PROJECT ID
A1A	BROWARD	437204-2-32-01

ATKINS NORTH AMERICA, INC.
3220 WEST COMMERCIAL BLVD., SUITE 800
FORT LAUDERDALE, FL 33309
FPMR CERTIFICATE OF AUTHORIZATION No. 24


MARY I. BELTON, R.L.A. 900

IRRIGATION PLAN

SHEET NO.


LD-28

3/17/2016 12:18 PM H:\Projects\2016\LD-28\16-0858\16-0858.dwg (Project) Project: 16-0858

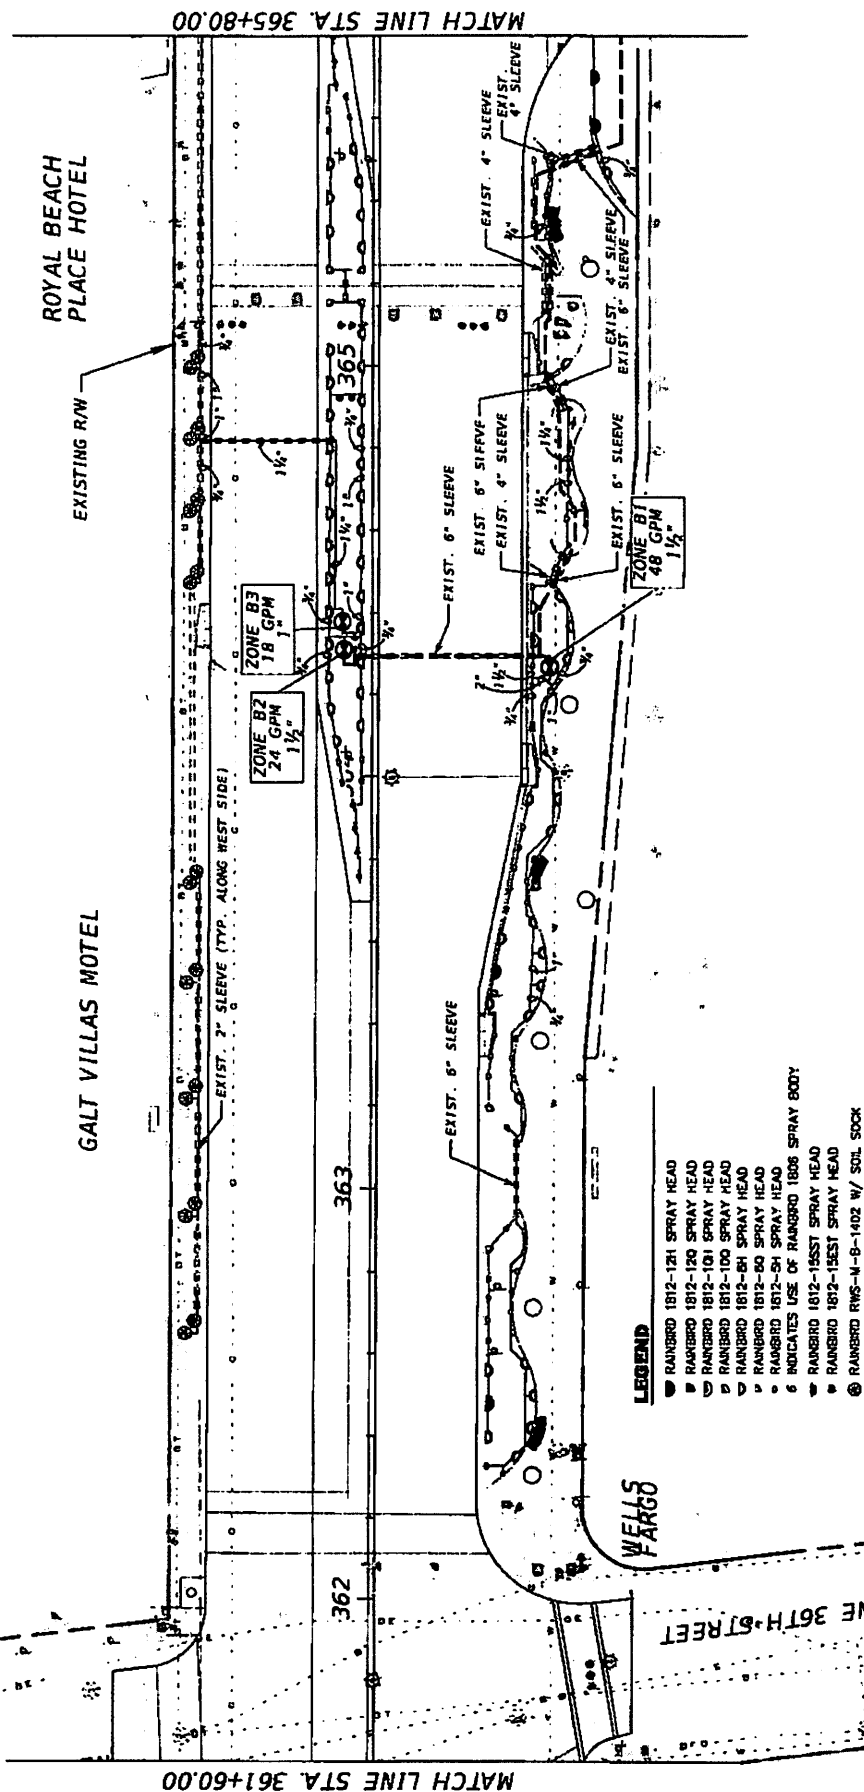

CAM 16-0358
Exhibit 1
Page 40 of 64

16-0358 Exhibit 1 40-164		REVISIONS DESCRIPTION DATE		ATKINS NORTH AMERICA, INC. 3730 WEST COMMERCIAL BLVD., SUITE 800 FORT LAUDERDALE, FL 33309 100% CERTIFICATE OF AUTHORIZATION No. 24 HARRY L. BEITON, R.L.A. 890		STATES OF FLORIDA DEPARTMENT OF TRANSPORTATION ROAD NO. COUNTY FINANCIAL PROJECT ID A1A BROWARD 432004-2-51-00		SHEET NO. LD-29
--------------------------------	--	----------------------------------	--	---	--	---	--	--------------------

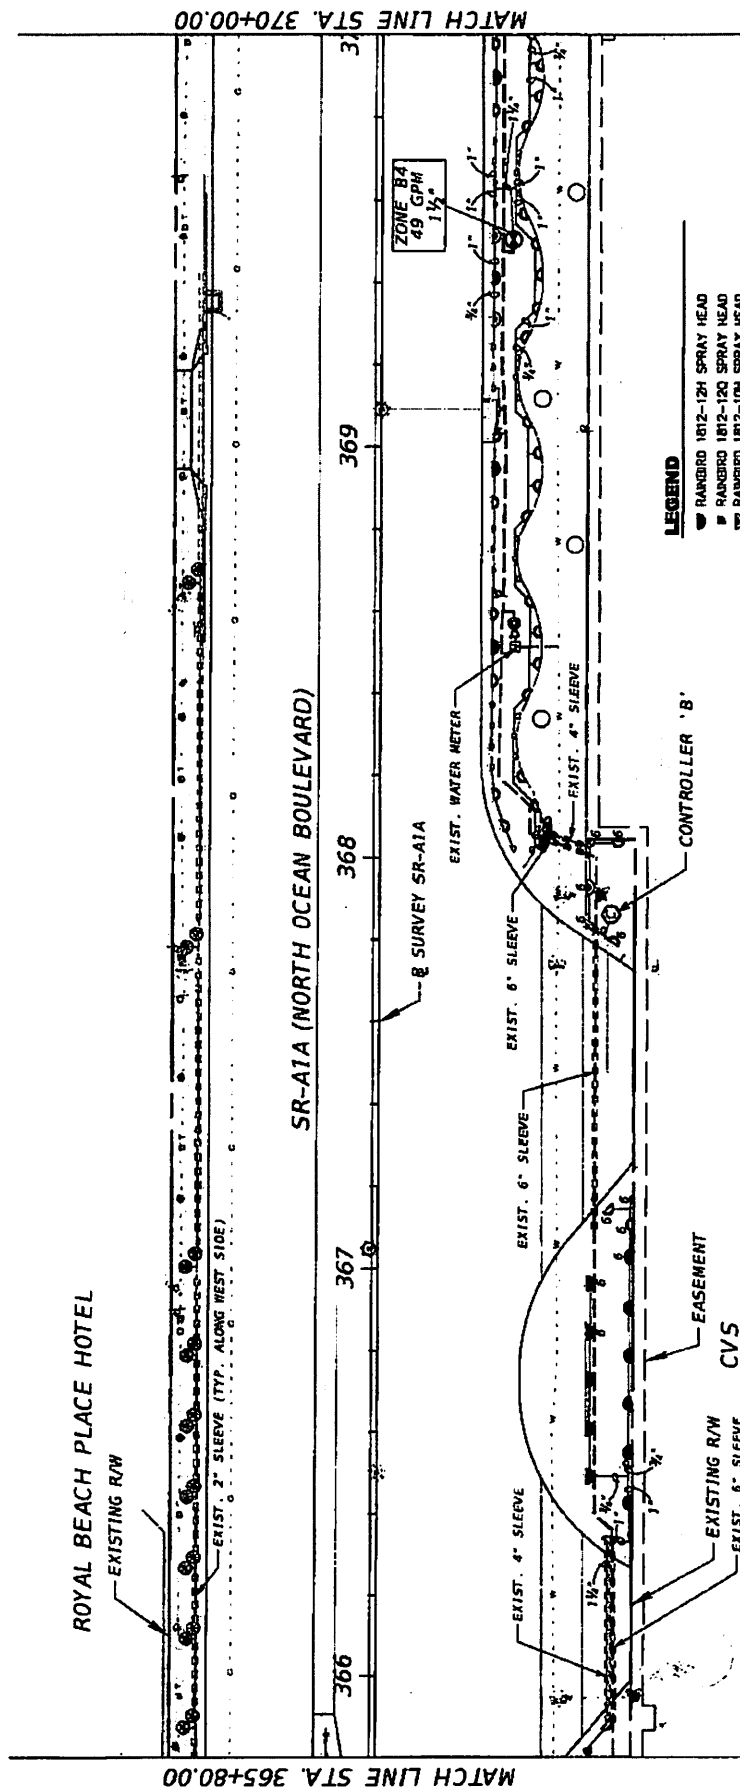

LEGEND

- RANDBO 1812-2H SPRAY HEAD
 ▽ RANDBO 1812-1Q SPRAY HEAD
 ▲ RANDBO 1812-1Q SPRAY HEAD
 ▾ RANDBO 1812-1Q SPRAY HEAD
 ◆ RANDBO 1812-BH SPRAY HEAD
 ◇ RANDBO 1812-BH SPRAY HEAD
 ○ RANDBO 1812-SH SPRAY HEAD
 ● RANDBO 1812-SH SPRAY HEAD
 * INDICATES USE OF RANDBO 1806 SPRAY BODY
 ○ RANDBO 1812-1E5T SPRAY HEAD
 ○ RANDBO 1812-1E5ST SPRAY HEAD
 Ⓢ RANDBO RMS-M-B-142 W/ SOL SOCK
 Ⓜ RANDBO PEB ELECTRIC VALVE
 (SEE CAGE LABEL FOR SIZE)
 Ⓢ 1½" BACKFLOW PREVENTER


WINN DIXIE

REVISED		STATE OF FLORIDA DEPARTMENT OF TRANSPORTATION	
DATE	DESCRIPTION	ROAD NO.	COUNTY
6-0358	ATKINS NORTH AMERICA, INC. 3249 WEST COMMERCIAL BLVD. SUITE 100 FORT LAUDERDALE, FL 33309 FIVE CERTIFICATE OF AUTHORIZATION No. 24	ALA	BROWARD
Exhibit 1			
1	64		43204-1-52-01

IRRIGATION PLAN

13345

LD-30

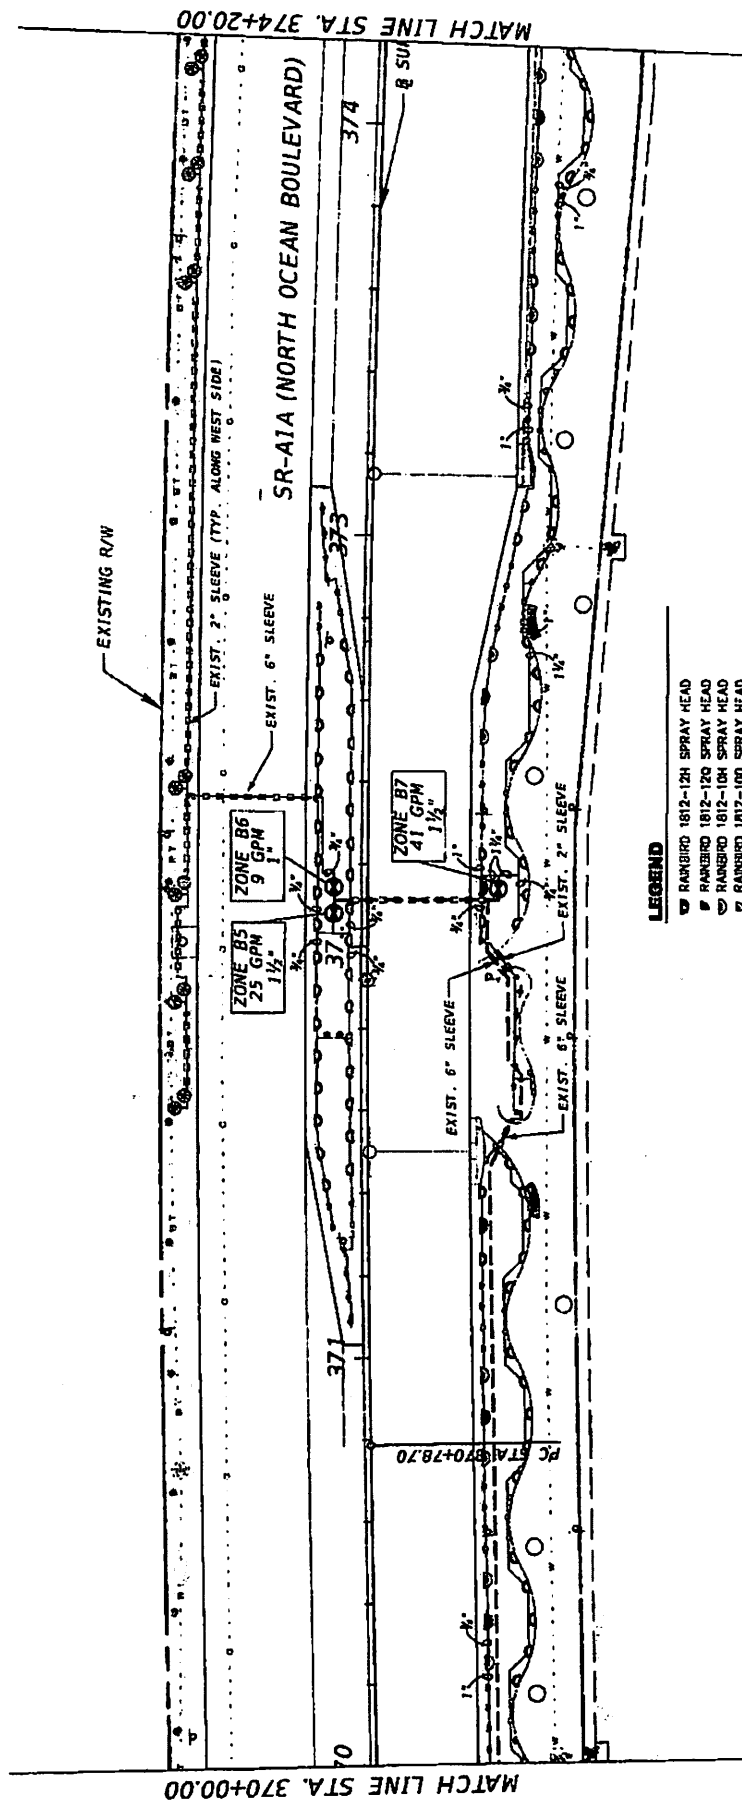

IRRIGATION PLAN

SHEET	NO.
-------	-----

LD-31

STATES OF FLORIDA DEPARTMENT OF TRANSPORTATION		
ROAD NO.	COUNTY	FINANCIAL PROJECT ID
A1A	BROWARD	431204-2.52-01


ATKINS NORTH AMERICA, INC.
3250 WEST COMMERCIAL BLVD., SUITE 200
FORT LAUDERDALE, FL 33309
TYPE CERTIFICATE OF AUTHORIZATION No. 24

DATE	REVISIONS	DESCRIPTION
6-0358		
Exhibit 1		
2 of 64		

2/2/2016	1:17 PM	AC	CASTMAN/NETI	50501	CLALIA	STAND	ALONE	ORDER	NAME	AM	ENTRY	12
----------	---------	----	--------------	-------	--------	-------	-------	-------	------	----	-------	----

052750

CAM 16-0358
Exhibit 1
Page 42 of 64

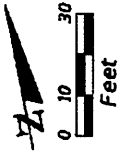

NE 40TH STREET

EXISTING R/W

REMOVE POLE
(NO SIGN ATTACHED)

MATCH LINE STA. 374+20.00

MATCH LINE STA. 378+40.00

VEY SR-A1A

377

376

375

378

Q SURVEY SR-A1A
EXIST. 6" SLEEVE

EXIST. 2" SLEEVE

EXISTING R/W
EASEMENT

EXISTING R/W
EASEMENT


GALT OCEAN MARKETPLACE

LEGEND

- RANBIRD 1812-12H SPRAY HEAD
- RANBIRD 1812-12Q SPRAY HEAD
- RANBIRD 1812-12H SPRAY HEAD
- RANBIRD 1812-100 SPRAY HEAD
- RANBIRD 1812-8H SPRAY HEAD
- RANBIRD 1812-8Q SPRAY HEAD
- RANBIRD 1812-54 SPRAY HEAD
- RANBIRD 1812-54 SPRAY HEAD
- 6 INDICATES USE OF RANBIRD 1806 SPRAY BODY
- ★ RANBIRD 1812-15SST SPRAY HEAD
- ★ RANBIRD 1812-15ST SPRAY HEAD
- RANBIRD RWS-M-B-1402 W/ SOIL SOCK
- ⊗ RANBIRD PEB ELECTRIC VALVE
(SEE ZONE LABEL FOR SIZE)
- ⊗ 1 1/2" BACKFLOW PREVENTER

CAM 16-0358
Exhibit 1
Page 43 of 64

6-0358		3-164		EXHIBIT 1		IRRIGATION PLAN		SHEET NO.		LD-32	
DATE		DESCRIPTION		DATE		DESCRIPTION		STATE OF FLORIDA		DEPARTMENT OF TRANSPORTATION	
								ATKINS NORTH AMERICA, INC.		3320 WEST COMMERCIAL BLVD., SUITE 800	
								FORT LAUDERDALE, FL 33309		FINANCIAL PROJECT ID	
								FAPF CERTIFICATE OF AUTHORIZATION No. 24		ROAD NO.	
								HARRY L. BELTON, R.L.A. 980		COUNTY	
								AIA		BROWARD	
								431204-2-32-01		431204-2-32-01	

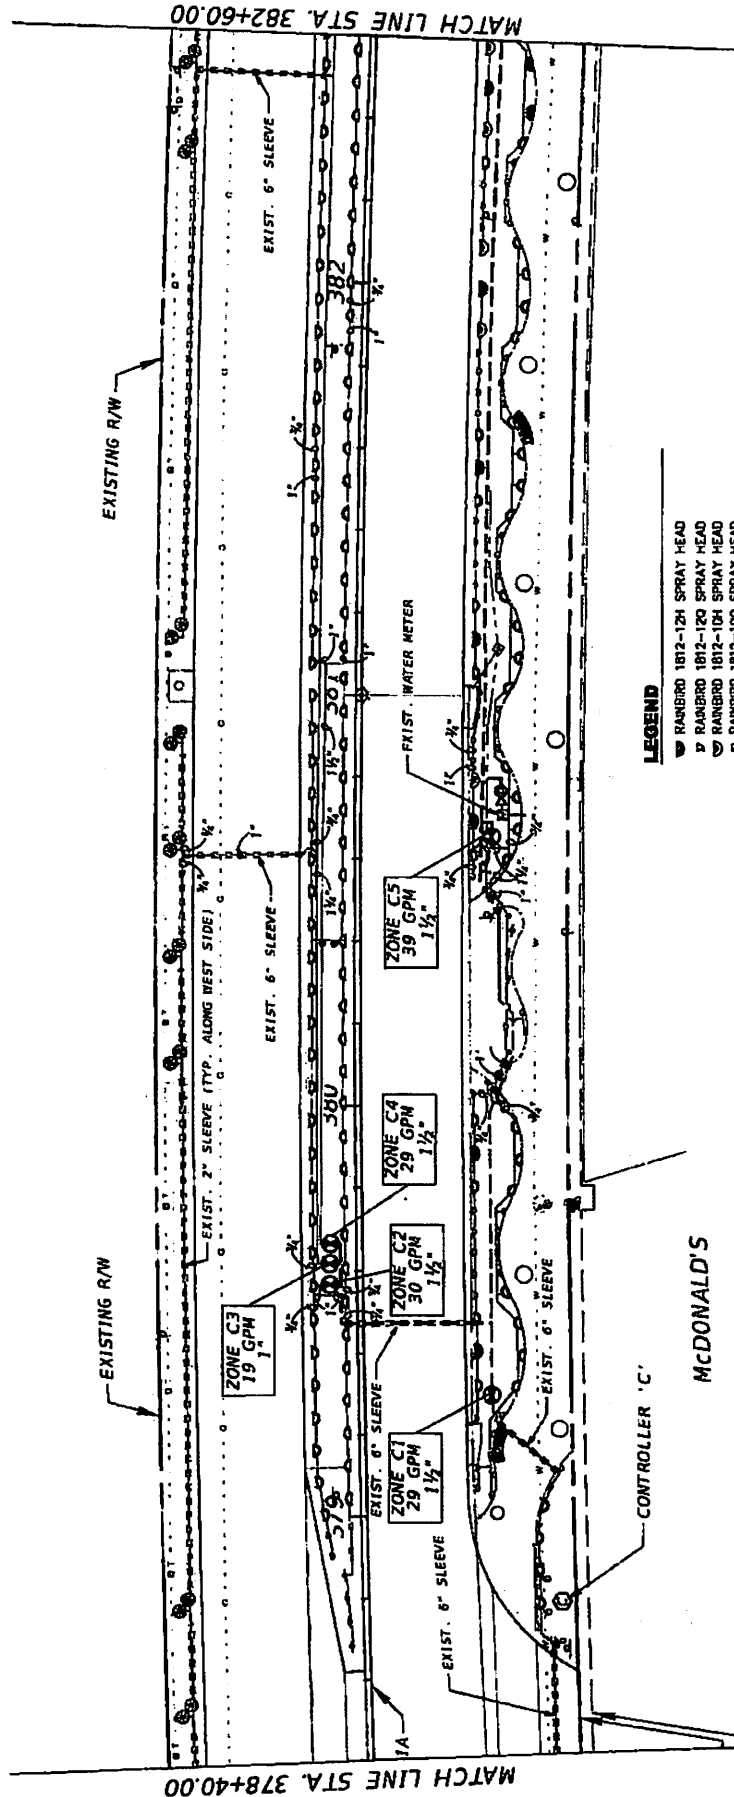

LEGEND

- 1 RANBRO 1812-12H SPRAY HEAD
- 2 RANBRO 1812-120 SPRAY HEAD
- 3 RANBRO 1812-10H SPRAY HEAD
- 4 RANBRO 1812-100 SPRAY HEAD
- 5 RANBRO 1812-8H SPRAY HEAD
- 6 RANBRO 1812-6H SPRAY HEAD
- 7 RANBRO 1812-4H SPRAY HEAD
- 8 INDICATES USE OF RANBRO 1808 SPRAY BODY
- 9 RANBRO 1812-125ST SPRAY HEAD
- 10 RANBRO 1812-15ST SPRAY HEAD
- 11 RANBRO RPS-N-8-1402 W/ SOL SOOX
- 12 RANBRO PEB ELECTRIC VALVE
(SEE ZONE LABEL FOR SIZE)
- 13 1/2" BACKFLOW PREVENTER

MCDONALD'S

CONTROLLER 'C'

6-0358	DESCRIPTION	DATE	REVISIONS
Exhibit 1			
4 of 64			

ATKINS NORTH AMERICA, INC. 1230 WEST COMMERCIAL BLVD. SUITE 900 FORT LAUDERDALE, FL 33309 F896 CERTIFICATE OF AUTHORIZATION No. 24				STATES OF FLORIDA DEPARTMENT OF TRANSPORTATION	
ROAD NO.		COUNTY	FINANCIAL PROJECT ID		
		BROWARD	43204-2-52-01		

IRRIGATION PLAN

SHEET NO.	LD-33
-----------	-------

CAM 16-0358
Exhibit 1
Page 44 of 64

MATCH LINE STA. 382+60.00

SR-A1A (NORTH OCEAN BOULEVARD)

ZONE C6
41 GPM
1 1/2"

PT STA 34+27.34

LEGEND

- [illegible]



CAM 16-0358
Exhibit 1
Page 45 of 64

REVIEWS		PRESCRIPTION	
DATE	DESCRIPTION	DATE	DESCRIPTION
6-0358			
Exhibit 1			
5-1-64			

ATKINS NORTH AMERICA, INC. 3230 WEST COMMERCIAL BLVD., SUITE 100 FORT LAUDERDALE, FL 33309 BPE CERTIFICATE OF AUTHORIZATION NO. 24	STATE OF FLORIDA DEPARTMENT OF TRANSPORTATION	ROAD NO. A1A	COUNTY BROWARD	FINANCIAL PROJECT ID 431204-S-2-01
---	--	-----------------	-------------------	---------------------------------------

IRRIGATION PLAN	SHEET NO.
	LD-34

[illegible]

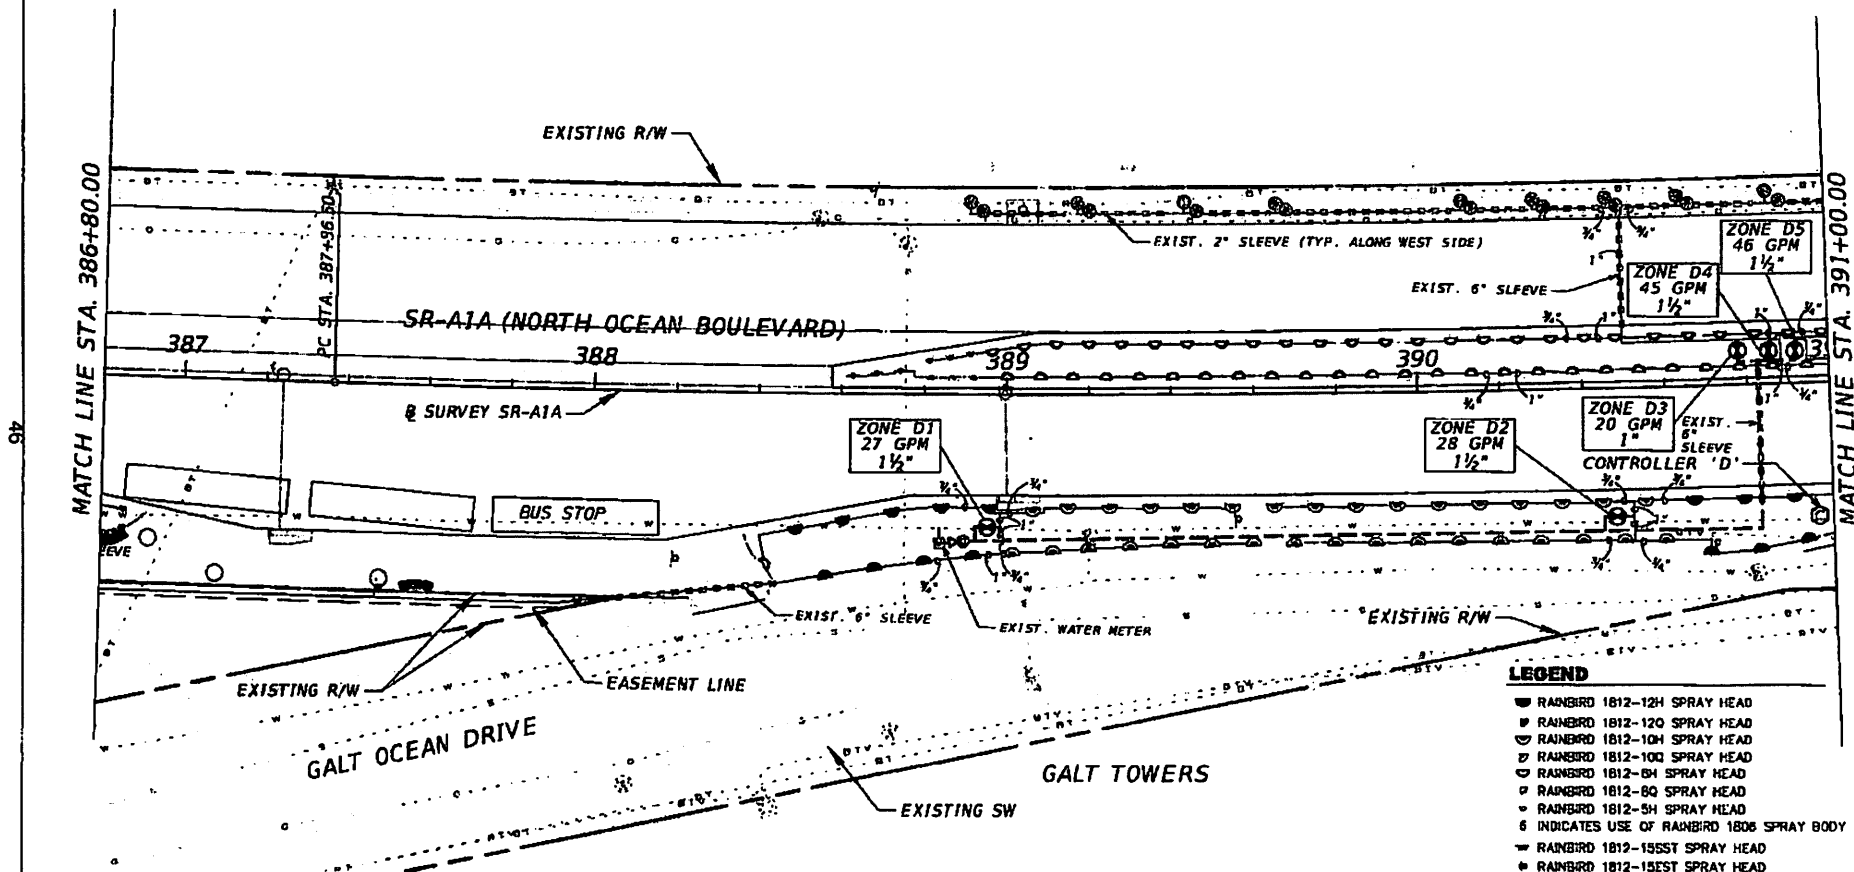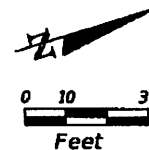

LEGEND

- RAINBIRD 1812-12H SPRAY HEAD
- RAINBIRD 1812-120 SPRAY HEAD
- ⊙ RAINBIRD 1812-10H SPRAY HEAD
- ⊖ RAINBIRD 1812-100 SPRAY HEAD
- ⊕ RAINBIRD 1812-8H SPRAY HEAD
- ⊗ RAINBIRD 1812-8Q SPRAY HEAD
- ⋄ RAINBIRD 1812-5H SPRAY HEAD
- 6 INDICATES USE OF RAINBIRD 1806 SPRAY BODY
- ⋈ RAINBIRD 1812-155ST SPRAY HEAD
- ⋉ RAINBIRD 1812-155ST SPRAY HEAD
- ⊛ RAINBIRD RWS-M-B-1402 W/ SOIL SOCK
- ⊚ RAINBIRD PEB ELECTRIC VALVE (SEE ZONE LABEL FOR SIZE)
- ⊞ 1 1/2" BACKFLOW PREVENTER

CAM 16-0358
 Exhibit 1
 Page 46 of 64


REVISIONS		DESCRIPTION	ATKINS NORTH AMERICA, INC. 3330 WEST COMMERCIAL BLVD., SUITE 100 FORT LAUDERDALE, FL 33309 FDEP CERTIFICATE OF AUTHORIZATION No. 24 HARRY L. BELTON, R.L.A. 900	STATE OF FLORIDA DEPARTMENT OF TRANSPORTATION		FINANCIAL PROJECT ID 431204-2-52-01	IRRIGATION PLAN	SHEET NO. LD-35
DATE	DESCRIPTION			ROAD NO.	COUNTY			
				A1A	BROWARD			

17/06/14

5/11/2016

5/11/2016

H:\Transportation\A1170435591_SR-A1A Grand Alton Landscape Project\A1170435591

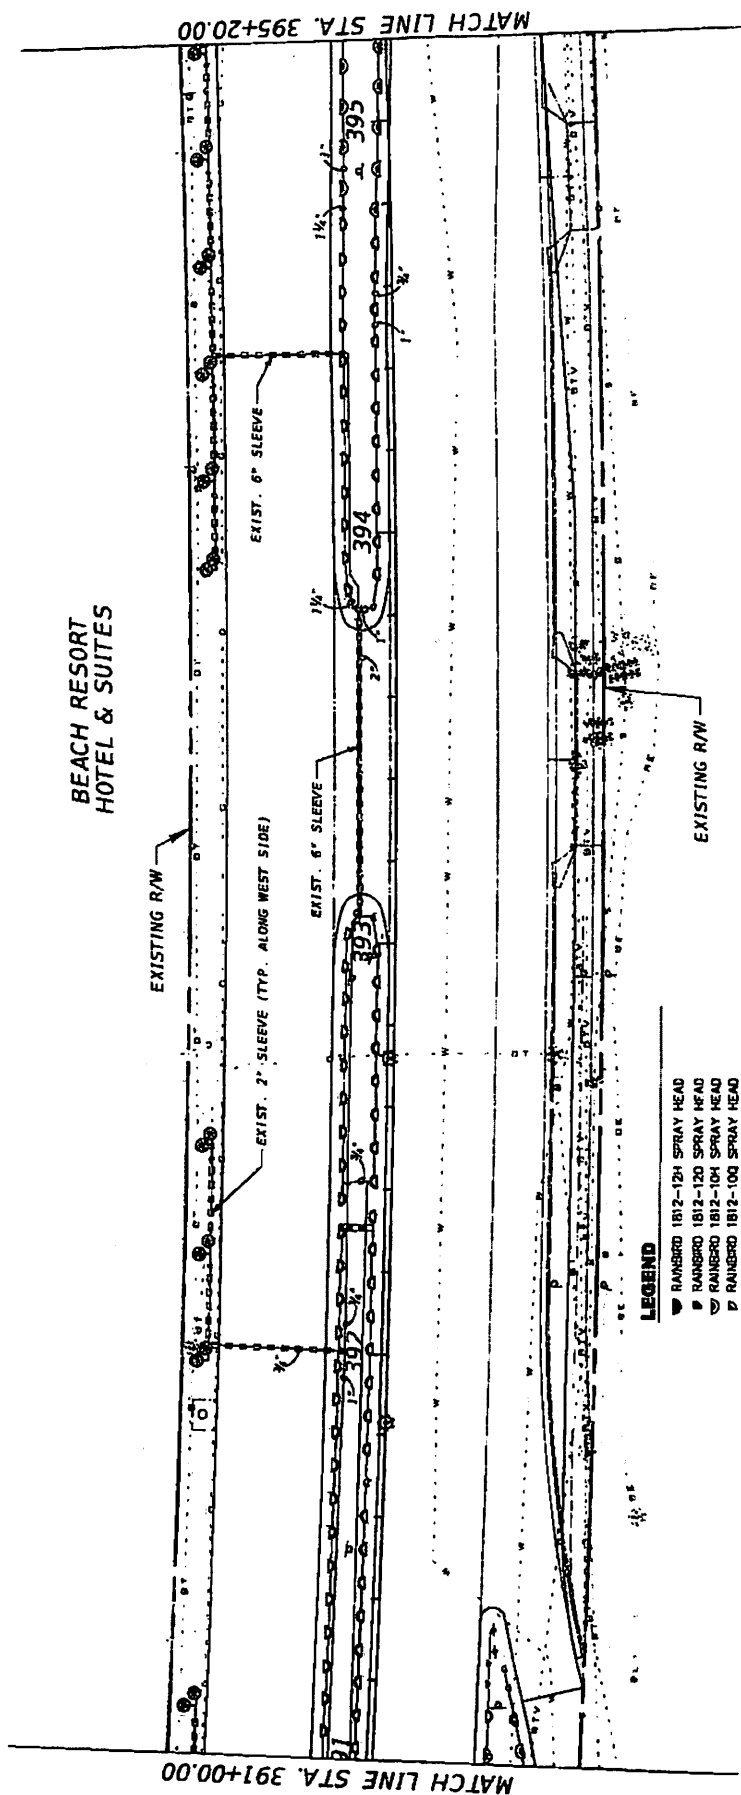

**BEACH RESORT
HOTEL & SUITES**

MATCH LINE STA. 391+00.00



MATCH LINE STA. 395+20.00

LEGEND

- ▼ RANBRO 1812-12H SPRAY HEAD
- ▼ RANBRO 1812-120 SPRAY HEAD
- ▼ RANBRO 1812-104 SPRAY HEAD
- ▼ RANBRO 1812-100 SPRAY HEAD
- ▼ RANBRO 1812-84 SPRAY HEAD
- ▼ RANBRO 1812-60 SPRAY HEAD
- ▼ RANBRO 1812-54 SPRAY HEAD
- 6 INDICATES USE OF RANBRO 1808 SPRAY BODY
- ▼ RANBRO 1812-195ST SPRAY HEAD
- ▼ RANBRO 1812-195ST SPRAY HEAD
- ⑤ RANBRO RWS-M-B-14Q W/ SOUL SOCK
- ⑥ RANBRO FEB ELECTRIC VALVE
- (S) BACKLASH PREVENTER
- ⑦ 1 1/2" BACKLASH PREVENTER

6-0358 Exhibit 1 47-64		REVISIONS DATE DESCRIPTION		ATKINS NORTH AMERICA, INC. 3330 WEST COMMERCIAL BLVD., SUITE 100 FORT LAUDERDALE, FL 33309 FPMR CERTIFICATE OF AUTHORIZATION No. 24		STATE OF FLORIDA DEPARTMENT OF TRANSPORTATION ROAD NO. COUNTY FINANCIAL PROJECT ID A1A BROWARD 431204-2-52-01		SHEET NO.	LD-36
IRRIGATION PLAN									

CAM 16-0358
Exhibit 1
Page 47 of 64

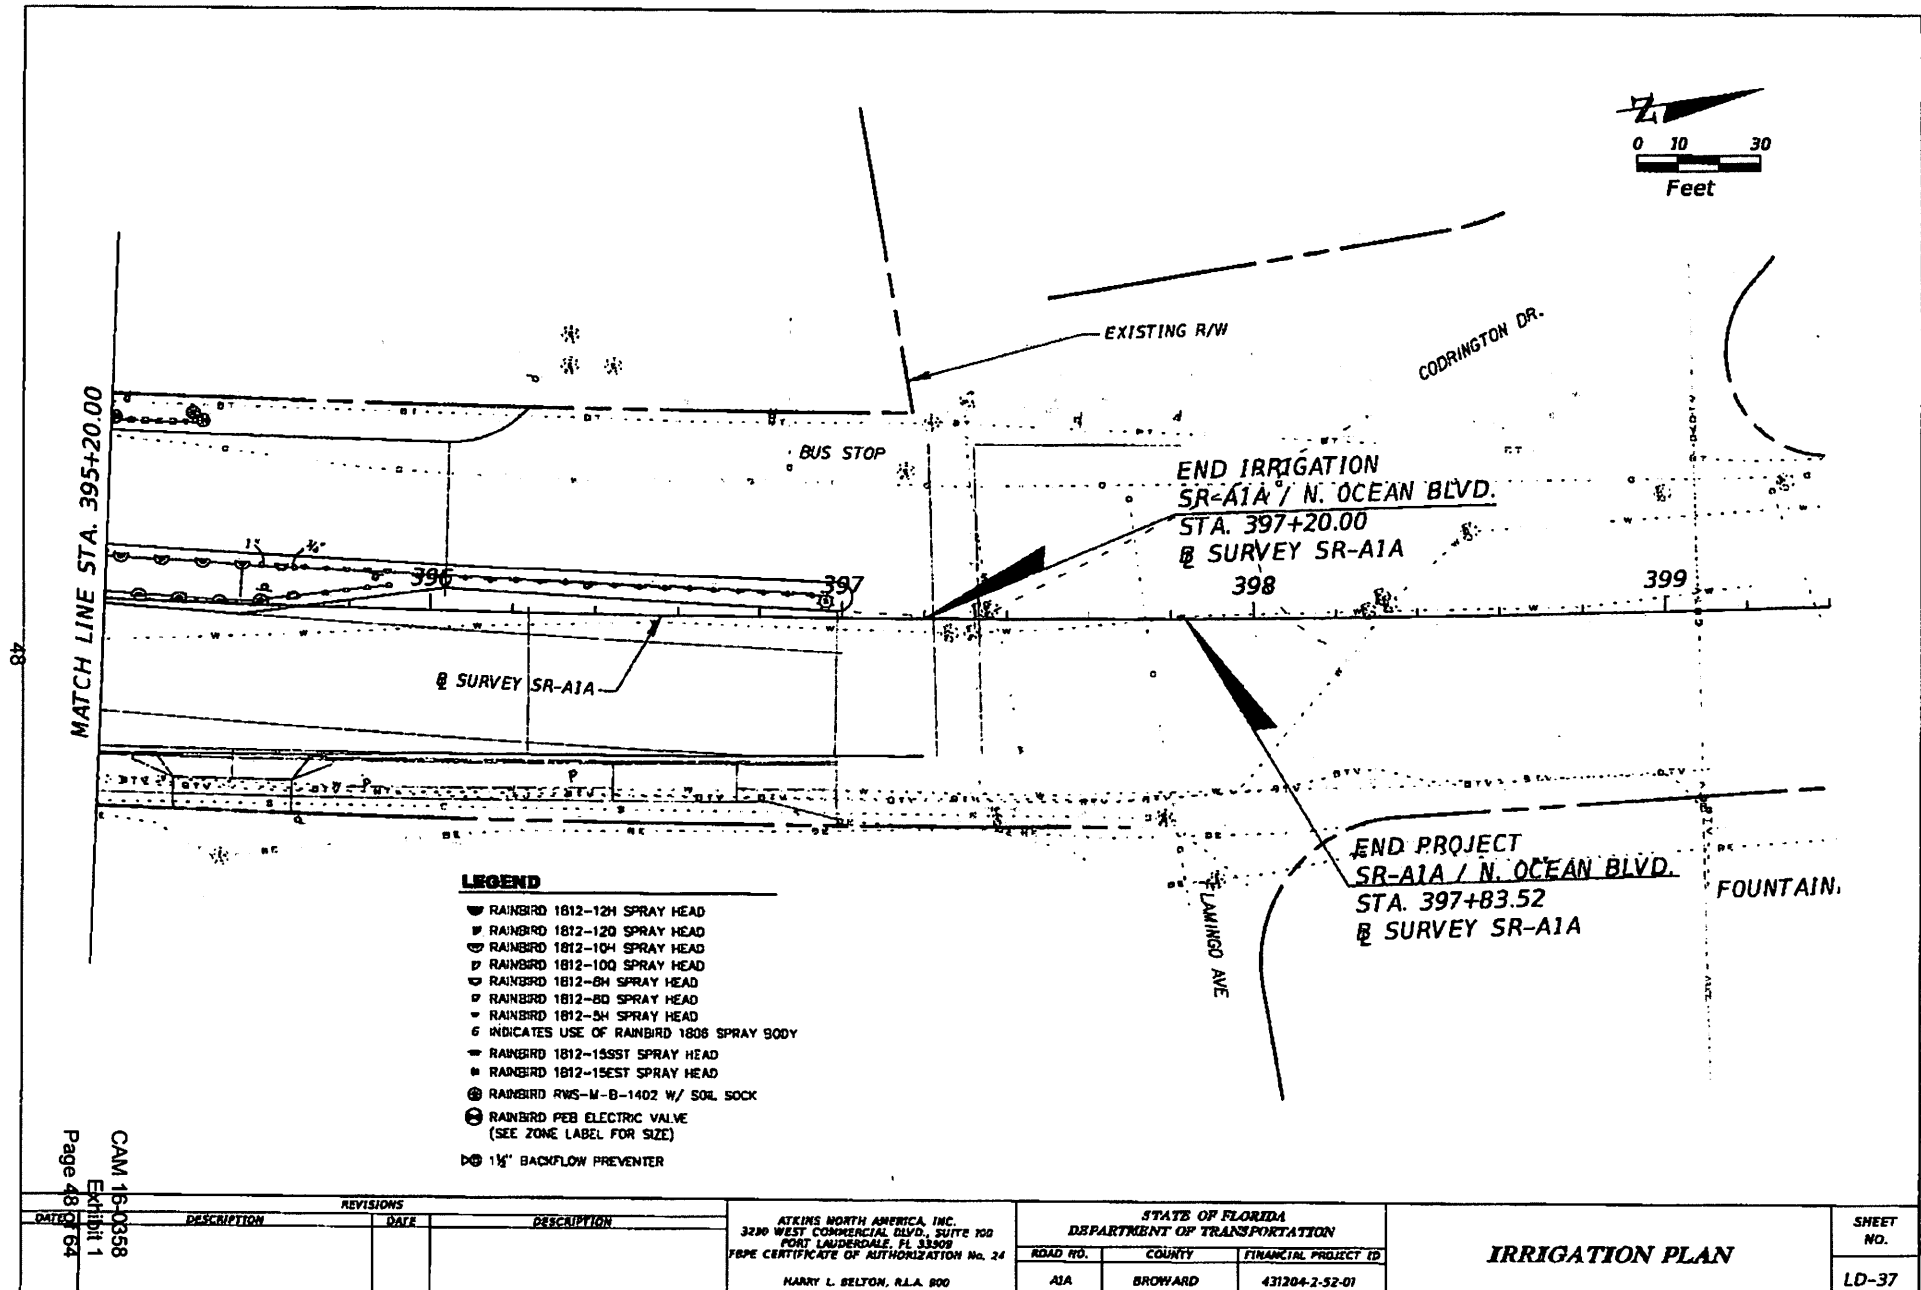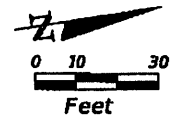

LEGEND

- ▼ RAINBIRD 1812-12H SPRAY HEAD
- ▼ RAINBIRD 1812-120 SPRAY HEAD
- ▼ RAINBIRD 1812-10H SPRAY HEAD
- ▼ RAINBIRD 1812-100 SPRAY HEAD
- ▼ RAINBIRD 1812-8H SPRAY HEAD
- ▼ RAINBIRD 1812-80 SPRAY HEAD
- ▼ RAINBIRD 1812-5H SPRAY HEAD
- 6 INDICATES USE OF RAINBIRD 1808 SPRAY BODY
- ▼ RAINBIRD 1812-15SST SPRAY HEAD
- RAINBIRD 1812-15EST SPRAY HEAD
- ⊕ RAINBIRD RWS-M-B-1402 W/ SOIL SOCK
- ⊕ RAINBIRD PEB ELECTRIC VALVE (SEE ZONE LABEL FOR SIZE)
- ⊕ 1½" BACKFLOW PREVENTER

CAM 18-0368
Exhibit 1
Page 48 of 64

REVISIONS			DESCRIPTION	ATKINS NORTH AMERICA, INC. 3290 WEST COMMERCIAL BLVD., SUITE 100 FORT LAUDERDALE, FL 33309 FPE CERTIFICATE OF AUTHORIZATION No. 24 HARRY L. BELTON, R.L.A. 800	STATE OF FLORIDA DEPARTMENT OF TRANSPORTATION			IRRIGATION PLAN	SHEET NO. LD-37
DATE	DESCRIPTION	DATE			ROAD NO.	COUNTY	FINANCIAL PROJECT ID		
07/16/18					A1A	BROWARD	431204-2-52-01		

PT18540

2/11/2018

3:31:27 PM

H:\Transportation\431204\SR-A1A Stand Alone Landscape Project\431204-2\5701

THE FOLLOWING NARRATIVE OF THE STORMWATER POLLUTION PREVENTION PLAN CONTAINS REFERENCES TO THE STANDARD SPECIFICATIONS FOR ROAD AND BRIDGE CONSTRUCTION, THE DESIGN STANDARDS, AND OTHER SHEETS OF THESE CONSTRUCTION PLANS. THE FIRST SHEET OF THE CONSTRUCTION PLANS (CALLED THE KEY SHEET) CONTAINS AN INDEX TO THE OTHER SHEETS. THE COMPLETE STORMWATER POLLUTION PREVENTION PLAN INCLUDES SEVERAL ITEMS:

- THE FOLLOWING NARRATIVE DESCRIPTION AND REFERENCED DOCUMENTS.
- THE CONTRACTOR'S APPROVED EROSION AND SEDIMENT CONTROL PLAN.
- REPORTS OF INSPECTIONS MADE DURING CONSTRUCTION.

1.0 SITE DESCRIPTION

1.A NATURE OF CONSTRUCTION ACTIVITY:

THE A1A PROJECT IS LOCATED IN BROWARD COUNTY AND RUNS FROM MP 5.382 TO MP 6.416, WHICH IS APPROXIMATELY 1.036 MILES IN LENGTH. THE PURPOSE OF THIS PROJECT IS TO PROVIDE A GREENWAY BEAUTIFICATION ENHANCEMENT CORRIDOR WITH ENTIRE PAVEMENT AND SIDEWALK RECONSTRUCTION WITH GREENSPACE. THE PROJECT CONSISTS OF REDUCTION OF PAVEMENT WIDTH AND DRAINAGE IMPROVEMENTS.

1.B SEQUENCE OF MAJOR SOIL DISTURBING ACTIVITIES:

IN THE EROSION AND SEDIMENT CONTROL PLAN, THE CONTRACTOR SHALL PROVIDE A DETAILED SEQUENCE OF CONSTRUCTION FOR ALL CONSTRUCTION ACTIVITIES. THE CONTRACTOR SHALL FOLLOW THE SEQUENCE OF MAJOR ACTIVITIES DESCRIBED BELOW, UNLESS THE CONTRACTOR PROPOSES A DIFFERENT SEQUENCE THAT IS EQUAL OR BETTER AT CONTROLLING EROSION AND TRAPPING SEDIMENT AND IS APPROVED BY THE ENGINEER.

FOR EACH CONSTRUCTION PHASE, INSTALL PERIMETER EROSION AND SEDIMENT CONTROLS AS DESCRIBED IN SECTION 2.0 AFTER CLEARING AND GRUBBING NECESSARY FOR THE INSTALLATIONS OF CONTROLS, BUT BEFORE BEGINNING OTHER WORK FOR THE CONSTRUCTION PHASE. REMOVE PERIMETER CONTROLS ONLY AFTER ALL UPSTREAM AREAS ARE STABILIZED.

THE TRAFFIC CONTROL PLAN FOR THIS PROJECT CALLS FOR FIVE PHASES.

- CLEARING AND GRUBBING OF AREAS OF CONSTRUCTION.
- INSTALLATION OF EROSION AND SEDIMENT CONTROL DEVICES PER BMPs (BEST MANAGEMENT PRACTICES).
- CONSTRUCTION OF DRAINAGE STRUCTURES AND PIPES.

1.C AREA ESTIMATES:

TOTAL SITE AREA: 12.71 AC.
TOTAL AREA TO BE DISTURBED: 17.71 AC.

1.D QUALITY OF EXISTING STORMWATER DISCHARGE

THE RUNOFF FROM THE PROJECT SITE DISCHARGES TO THE INTRACOSTAL WATERWAY VIA EXISTING STORM SEWER SYSTEMS. THERE ARE NO WATER QUALITY SYSTEMS WITHIN THE PROJECT LIMITS.

1.E OUTFALL INFORMATION (THERE ARE THREE (3) OUTFALLS WITHIN THE PROJECT LIMITS):

ESTIMATED DRAINAGE AREA 12.71 AC

AVERAGE SLOPE = 0.4%

THE OUTFALL ARE NOT 30X(D) LISTED WATERS FOR TOTAL SUSPENDED SOLIDS (TSS).

TURBIDITY AND SETTLEABLE SOLIDS.

OUTFALL LOCATIONS (TEMPORARY AND PERMANENT):

- OUTFALL 1: 60" PIPE ALONG NE 34TH ST (STA 351+90) LAT: 26°10'11.99" N LONG: 80°06'12.54" W
- OUTFALL 2: 60" PIPE ALONG NE 36TH ST (STA 361+80) LAT: 26°10'21.93" N LONG: 80°06'11.63" W
- OUTFALL 3: 60" PIPE ALONG NE 41ST ST (STA 385+96) LAT: 26°10'51.29" N LONG: 80°05'55.94" W

RECEIVING WATER BODY - INTRA COSTAL WATERWAY

1.F. RECEIVING WATERS

INTRACOSTAL WATERWAY

NO ADVERSE IMPACTS ARE ANTICIPATED DUE TO THE CONSTRUCTION ACTIVITIES ASSOCIATED WITH THE PROJECT, AS NET IMPERVIOUS AREA IS REDUCED. THE CONTRACTOR SHALL TAKE ALL REASONABLE MEASURES TO PREVENT UNAUTHORIZED MATERIALS FROM ENTERING THE WATERWAYS.

THERE ARE NO WETLAND IMPACTS ASSOCIATED WITH THIS PROJECT.

DEWATERING NOTES:

DEWATERING PERMIT IS EXEMPTED UNDER THE PROVISIONS OF 40C-2.051, 40C-20 OR 40C-22 F.A.C. IN THE FOLLOWING CIRCUMSTANCES:

- THE WITHDRAWAL IS 300,000 GALLONS PER DAY OR LESS.
- THE WITHDRAWAL DOES NOT EXCEED 30 DAYS IN DURATION.
- THE WATER WITHDRAWN IS NOT DISCHARGED DIRECTLY INTO AN OUTSTANDING FLORIDA WATER (OFW), CLASS I OR CLASS II WATER BODY. A DIRECT DISCHARGE MEANS WHICH ENTERS OFW, CLASS I OR CLASS II WATERS WITHOUT AND ADEQUATE OPPORTUNITY FOR PRIOR MIXING AND DILUTION TO PREVENT SIGNIFICANT DEGRADATION.
- THE FOLLOWING TURBIDITY CONTROL MEASURES ARE IMPLEMENTED, AS APPROPRIATE, FOR ANY DISCHARGES OFF-SITE:
 - IF THE DISCHARGE IS TO BE TO A DRAINAGE SYSTEM, THE WATER SHALL BE PIPED DIRECTLY INTO THE DRAINAGE STRUCTURE, IF POSSIBLE; BUT IF THE DISCHARGE IS THROUGH A SWAMP OR OVERLAND TO A STRUCTURE OR WATER BODY, THE PATH OF DISCHARGE SHALL BE LINED WITH VISQUEEN PLASTIC, SOD OR HAY BALES APPROPRIATELY, TO PREVENT A TURBID DISCHARGE TO THE STRUCTURE OR WATER BODY.
 - IF WATER WILL DISCHARGE TO AN OPEN WATER BODY, APPROPRIATE FABRIC SILT SCREEN OR HAY BALES SHALL BE USED TO PREVENT TURBID DISCHARGES. WHEN POSSIBLE, A DETENTION AREA SHALL BE ESTABLISHED TO ALLOW SUSPENDED SOLIDS TO SETTLE PRIOR TO ENTERING THE WATER BODY.
 - IF THE ABOVE TURBIDITY CONTROL MEASURES ARE INADEQUATE TO RETAIN SEDIMENT ON-SITE AND PREVENT TURBID DISCHARGE, ADDITIONAL OR MODIFIED EROSION AND SEDIMENT CONTROL MEASURES MUST BE SELECTED, IMPLEMENTED, AND OPERATED AS NECESSARY TO PREVENT VIOLATIONS OF WATER QUALITY STANDARDS AS SPECIFIED IN CHAPTER 62-302, F.A.C.

2.0 CONTROLS:

2.A EROSION AND SEDIMENT CONTROLS

IN THE EROSION AND SEDIMENT CONTROL PLAN, THE CONTRACTOR SHALL DESCRIBE THE STABILIZATION AND STRUCTURAL PRACTICES PROPOSED TO CONTROL EROSION.

FOR PHASE 1 CONSTRUCTION, INSTALL PERIMETER CONTROLS SUCH AS SEDIMENT BARRIER BEFORE DISTURBING SOIL UP AND OF THE CONTROLS.

PROTECT EXISTING INLET USING SEDIMENT CONTROL DEVICES

2.A.1 STABILIZATION PRACTICES:

IN THE EROSION AND SEDIMENT CONTROL PLAN, THE CONTRACTOR SHALL DESCRIBE THE STABILIZATION PRACTICES PROPOSED TO CONTROL EROSION. THE CONTRACTOR SHALL INITIATE ALL STABILIZATION MEASURES AS SOON AS PRACTICAL, BUT IN NO CASE MORE THAN 7 DAYS AFTER THE CONSTRUCTION ACTIVITY TEMPORARILY OR PERMANENTLY CEASES. IN PORTIONS OF THE SITE WHERE CONSTRUCTION ACTIVITIES HAVE TEMPORARILY OR PERMANENTLY CEASED, THE STABILIZATION PRACTICES PROPOSED BY THE CONTRACTOR SHALL INCLUDE AT LEAST THE FOLLOWING:

TEMPORARY:

- SEDIMENT BARRIER.

PERMANENT:

- SOD.

50

CAM 16-0368
Exhibit 1
Page 60 of 64

REVISIONS				STATE OF FLORIDA DEPARTMENT OF TRANSPORTATION			STORMWATER POLLUTION PREVENTION PLAN	SHEET NO.
DATE	DESCRIPTION	DATE	DESCRIPTION	ROAD NO.	COUNTY	FINANCIAL PROJECT ID		
				A1A	BROWARD	431204-2-52-01	LD-39	

ATKINS NORTH AMERICA, INC.
3220 WEST COMMERCIAL BLVD, SUITE 100
FORT LAUDERDALE, FLORIDA 33301
(954) 733-7333
FDPE CERTIFICATE OF AUTHORIZATION NO. 24
RAUL L. ANDUJAR, P.E. #02889

17/1/2018


2/11/2018

3/1/2018

H:\Transportation\431204\5201 SA-A1A Storm Water Landscape Preparation\431204-2-52-01


CONSTRUCTION PHASING:

- PHASE I:
1. MAINTAIN TRAFFIC PATTERNS IN ACCORDANCE WITH FOOT STANDARD INDEX NOS. 600, 611, 612, 616, AND 660.
 2. INSTALL LANDSCAPING AND IRRIGATION ALONG THE OUTSIDE AS SHOWN IN THE LANDSCAPE AND IRRIGATION PLANS.

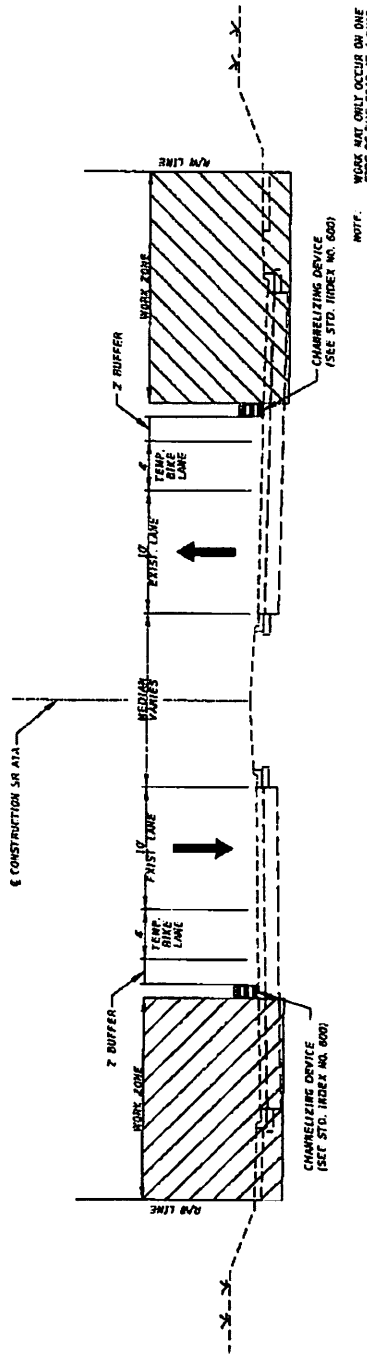

TYPICAL SECTION - PHASE I
SR A1A
STA. 343+13.60 TO STA. 397+83.52

- PHASE II:
1. MAINTAIN TRAFFIC PATTERNS IN ACCORDANCE WITH FOOT STANDARD INDEX NOS. 600, 612, 616, AND 660.
 2. INSTALL LANDSCAPING AND IRRIGATION WITHIN THE MEDIAN AS SHOWN IN THE LANDSCAPE AND IRRIGATION PLANS.

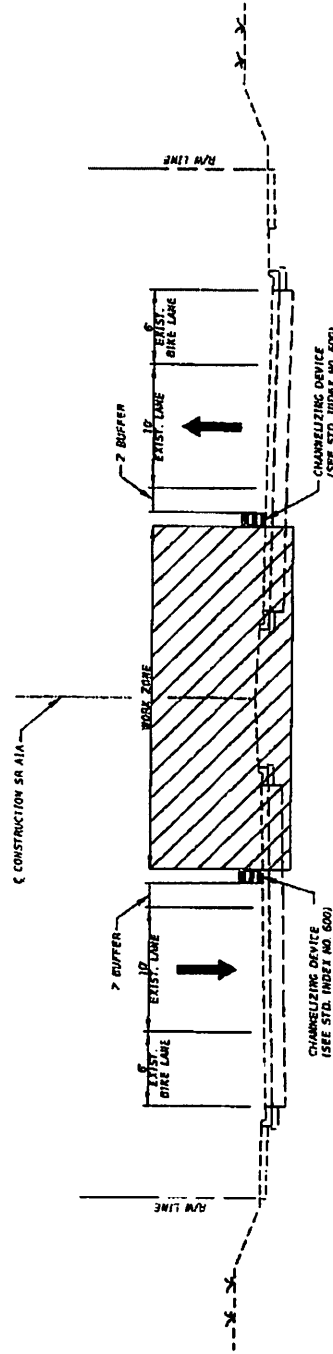

TYPICAL SECTION - PHASE II
SR A1A
STA. 343+13.60 TO STA. 397+83.52

CAM 16-0358
Exhibit 1
Page 52 of 64

REVISIONS	DATE	DESCRIPTION


ATKINS NORTH AMERICA, INC.
1320 W. 10TH STREET, SUITE 100
FORT LAUDERDALE, FLORIDA 33304
(954) 733-7233
FPEP CERTIFICATE OF AUTHORIZATION NO. 24
RAUL L. ANDRADA, P.E. #62398

STATE OF FLORIDA
DEPARTMENT OF TRANSPORTATION
ROAD NO. A1A
COUNTY BROWARD
FINANCIAL PROJECT ID 43264-2-52-01


TEMPORARY TRAFFIC
CONTROL PLAN
SHEET NO. LD-41

TRAVERSING THRU SECTIONS 7 8 18, TOWNSHIP 49 SOUTH, RANGE 43 EAST

NOT TO SCALE

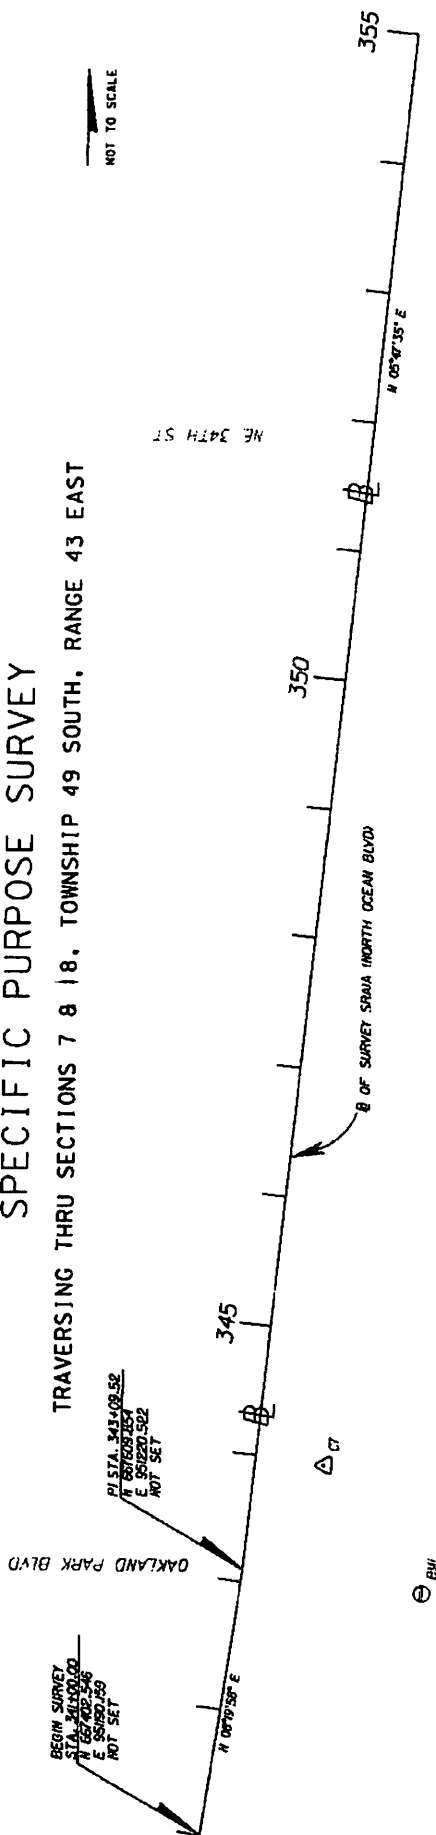

NOT TO SCALE

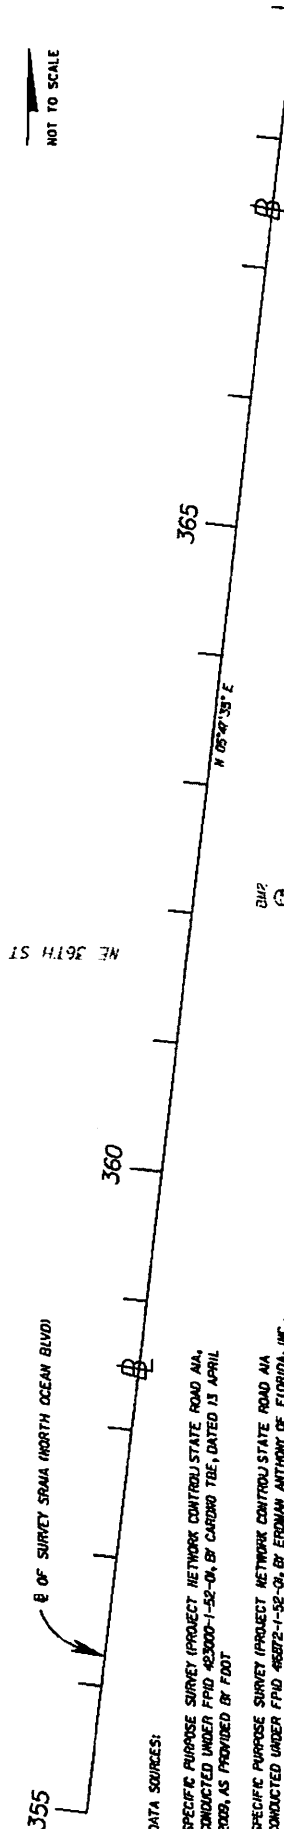

1043577

[illegible]

LIMITS: SRANA (NORTH OCEAN BLVD) FROM OAKLAND PARK BLVD TO 300' NORTH OF FLAMINGO AVE.

SURVEYOR'S CERTIFICATION

I HEREBY CERTIFY THIS SPECIFIC PURPOSE SURVEY WAS MADE FOR THE PURPOSE OF
 SURVEYING, REFERENCE, DESCRIBING AND MAPPING THE PRIMARY NETWORK CONTROL OR BASELINE FOR
 THE TRANSPORTATION FACILITY DEPICTED HEREON AND THAT SAID SURVEY WAS DONE UNDER MY
 RESPONSIBLE CHARGE AND MEETS THE MINIMUM TECHNICAL STANDARDS SET FORTH BY THE FLORIDA BOARD
 OF PROFESSIONAL SURVEYORS AND MAPPERS IN CHAPTER SIX OF THE FLORIDA ADMINISTRATIVE CODE
 PURSUANT TO SECTION 472.07 FLORIDA STATUTES. THIS MAP CONSISTING OF SHEETS CTL-1
 THROUGH CTL-3 IS A TRUE, ACCURATE AND COMPLETE DEPICTION OF THE RESULTS OF A FIELD
 SURVEY PERFORMED UNDER MY DIRECTION AND COMPLETED ON APRIL 9, 2021.

SURVEYOR: SAMUEL T. HALL

STATE OF FLORIDA

MENT OF TRANSPORTATION

COUNTY	FINANCIAL PROJECT ID

NO. OF PAGES	DATE
--------------	------

10-25-2-4021E9

00000000

PROJECT SURVEY CONTROL

CTI-1



5-7-19

Ward/ory 002

SPECIFIC PURPOSE SURVEY

TRAVERSING THRU SECTION 7 & 18, TOWNSHIP 49 SOUTH, RANGE 43 EAST

NOT TO SCALE

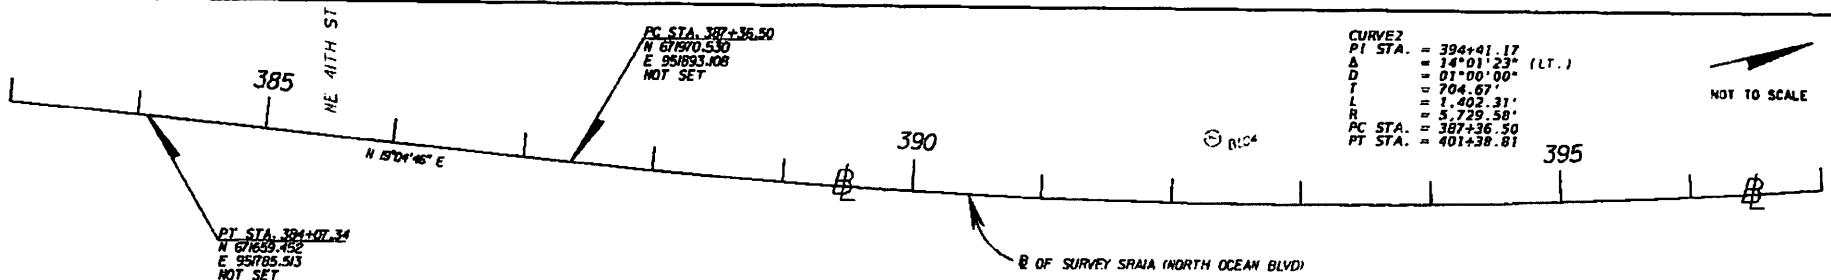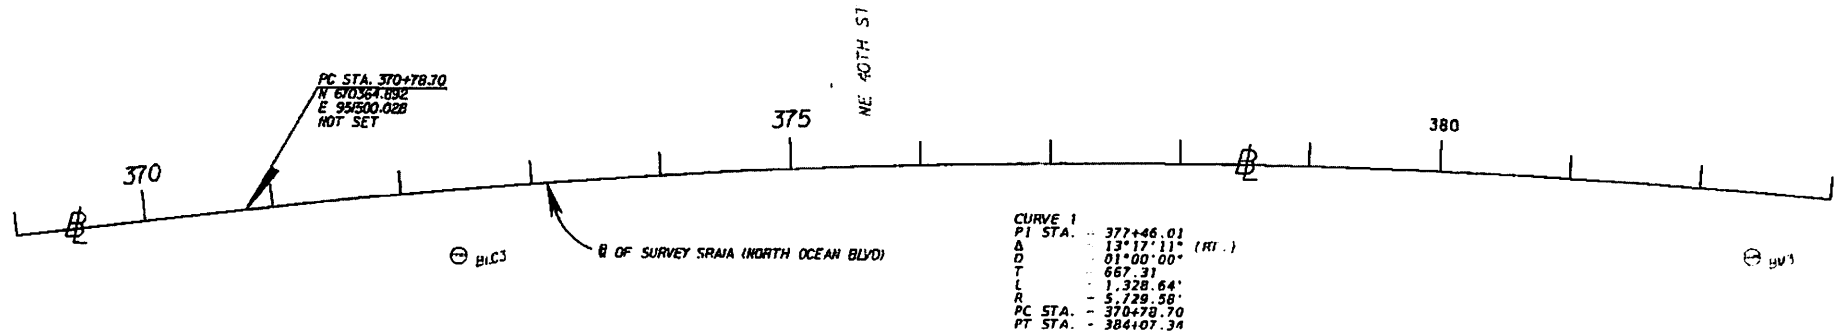

NOT TO SCALE

SEE SHEET CTL-1 FOR LEGEND AND NOTES

CAM 16-0358 Exhibit 1 Page 54 of 64		REVISIONS DATE DESCRIPTION DATE DESCRIPTION		SAMUEL T. HALL, PSM SURVEYOR LICENSE NUMBER 6644 HANTMAN GROUP INC. 12035 VISTA PARADISE, SUITE 100 WEST PALM BEACH, FL 33408 CERTIFICATE OF AUTHORIZATION LB 7055	STATE OF FLORIDA DEPARTMENT OF TRANSPORTATION ROAD NO. COUNTY FINANCIAL PROJECT ID A1A BROWARD 630204-2-52-01		PROJECT SURVEY CONTROL SHEET NO. CTL-2
---	--	--	--	---	--	--	--

SECTION No.(s): 860500
S.R. No.(s): A1A
FM No: 431204-2-52-01
COUNTY: BROWARD COUNTY

EXHIBIT C

LANDSCAPE IMPROVEMENT MAINTENANCE PLAN

MAINTENANCE PLAN Landscape Improvements

Project State Road No(s): State Road A1A
Project Limits: From State Road 816 (Oakland Park Boulevard) (M.P. 5.393) to Flamingo Avenue (M.P. 6.399)
FM No(s): 431204-2-52-01
Maintaining Agency: City of Fort Lauderdale
RLA of Record: Harry L. Belton, R.L.A.
Date: February 15, 2016

I. GENERAL MAINTENANCE REQUIREMENTS AND RECOMMENDATIONS:

The purpose of a plan for the landscape improvements maintenance practices is to allow the plant material on your project to thrive in a safe and vigorous manner while fulfilling their intended purpose and conserving our natural resources. Plantings and all other landscape improvements shall be maintained to avoid potential roadway hazards and to provide required clear visibility, accessibility, clearance, and setbacks as set forth by Florida Department of Transportation (FDOT) governing standards and specifications: *FDOT Design Standards*, *FDOT Plans Preparation Manual Vol. I, Chapter 2.11* and *FDOT Standard Specifications for Road and Bridge Construction*, as amended by contract documents, and all other requirements set forth by the District 4 Operations Maintenance Engineer. The initial portion of the Maintenance Plan describes general maintenance requirements and recommendations. The concluding section provides recommendations prepared by the Registered Landscape Architect of Record specific to the attached approved plans.

WATERING REQUIREMENTS

Watering is a critical concern for not only the maintenance of healthy plant material but also for observing water conservation practices. The amount of water to apply at any one time varies with the weather, drainage conditions and water holding capacity of the soil. For plant materials that have been established, it is imperative that any mandated water restrictions be fully conformed to on FDOT roadways.

Proper watering techniques should provide even and thorough water dispersal to wet the entire root zone, but not saturate the soil or over-spray onto travel lanes.

IRRIGATION SYSTEM

The Agency shall ensure there are no roadway overspray or irrigation activities during daytime hours (most notably "rush hour" traffic periods). It is imperative the irrigation controller is properly set to run early enough that the watering process will be entirely completed before high traffic periods, while adhering to mandated water restrictions. To ensure water conservation, the Agency shall monitor the system for water leaks and the rain sensors to ensure they are functioning properly so that the system shuts down when there is sufficient rainfall.

INTEGRATED PLANT MANAGEMENT

An assessment of each planting area's soil is recommended to periodically determine the nutrient levels needed to sustain healthy, vigorous plant growth.

Palms, shrubs, trees and turf areas shall be fertilized in such a manner and frequency to ensure that the plant material remains healthy and vigorously growing. Establishment of an integrated pest management program is encouraged to ensure healthy plants, which are free of disease and pests.

MULCHING

Mulch planting beds in such a manner as to prevent weed growth, retain moisture to the plants, protect against soil erosion and nutrient loss, maintain a more uniform soil temperature, and improve the appearance of the planting beds. Avoid mulch mounded up on the trunks of trees, palms, and the base of shrubs to encourage air movement in this area which aids in lowering disease susceptibility. Cypress mulch is prohibited on state right of way.

PRUNING

All pruning, and the associated safety criteria, shall be performed according to American National Standard Institute (ANSI) A300 standards and shall be supervised by an International Society of Arboriculture (ISA) Certified Arborist. Pruning shall be carried out with the health and natural growth of plant materials in mind, to specific pruning heights maintaining clear visibility for motorists, and provide vertical clearance for pedestrian, bicyclist, and truck traffic where applicable. Visibility windows must be maintained free of view obstructions, and all trees and palms must be maintained to prevent potential roadway and pedestrian hazards, all palms are to be kept fruit free. The specific pruning heights are determined by understanding the designer's intent when selecting and placing the plants. The intended mature maintained height and spread of plants are noted on the plans (See Exhibit B.) and see Part II. Specific Requirements and Recommendations for guidelines. The understory plant materials selected for use within the restricted planting areas (Limits of Clear Sight) are to be maintained at a height in compliance with *FDOT Design Standards* Index 546; Page 6 of 6, Window Detail. Vertical tree heights must meet *FDOT Maintenance Rating Program* (MRP) standards.

STAKING AND GUYING

All staking materials, except for replacements, are to be removed by the completion of FDOT warranty period or at one year (whichever comes first). Any subsequent staking and guying activities by the Agency must adhere to *FDOT Design Standards* guidelines (See Index 544). The Agency shall closely monitor staking and guying attachment materials so that they are securely fastened to avoid potential roadway hazards.

TURF MOWING:

All grassed areas are to be mowed and trimmed with sufficient frequency to maintain a deep, healthy root system while providing a neat and clean appearance to the urban landscape. All turf efforts, mowing, curb/sidewalk edging and turf condition, must at a minimum, meet *FDOT Maintenance Rating Program* (MRP).

LITTER CONTROL:

The project site shall remain as litter free as practicable. It is recommended to recycle this litter to avoid unnecessary waste by its reuse. Litter removal efforts must meet *FDOT Maintenance Rating Program* (MRP) standards.

WEEDING/HERBICIDE

All planting areas shall be maintained as weed free as practicable by enlisting integrated pest management practices in areas specified on the plans and maintaining proper mulch levels. Extreme care is recommended if using a chemical herbicide to avoid overspray onto plant materials. It is the applicator's responsibility to restore any damage, resulting from overspray to the plantings, per the approved plans.

PLANT REPLACEMENT

Plant replacement shall be the same species and specification as the approved plan. Move and replace all plant materials that may conflict with utility relocations and service. Only plants graded Florida #1 or better, per the *Florida Department of Agriculture and Consumer Services, Grades and Standards for Nursery Plants* are permitted on FDOT roadways. Should it become necessary to change the species, a general use permit is required from FDOT for approval by the FDOT District Landscape Architect.

HARDSCAPE (SPECIALTY SURFACING)

All tree grates and specialty surfacing (if applicable) shall be maintained in such a manner as to prevent any potential tripping hazards and protect damage to the pavers and tree grates. Final surface tolerance from grade elevations shall, at a minimum, meet the most current *Interlocking Concrete Pavement Institute (ICPI), Guide Specifications for Pavers on an Aggregate Base, Section 23 14 13 Interlocking Concrete Pavers, Part 3.05*. If the specialty surfacing or tree grates become damaged, they shall be replaced with the same type and specification as the approved plan.

HARDSCAPE (NON-STANDARD) TRAVELWAY SURFACING

It shall be the responsibility of the AGENCY to restore an unacceptable ride condition of the roadway, including asphalt pavement (if applicable), caused or contributed by the installation or failure of non-standard surfacing, and/or the header curb, on the Department of Transportation right-of-way within the limits of this Agreement. Pavement restoration areas or "patches" will have a minimum length of 10-ft, measured from the edge of the header curb, and a width to cover full lanes for each lane affected by the restoration.

Pavement restoration will be performed in accordance with the most current edition of the *FDOT Standard Specifications for Road and Bridge Construction*, and the *FDOT Design Standards for Design, Construction, Maintenance and Utility Operations on the State Highway System*.

It shall be the responsibility of the AGENCY to maintain all signs located within a non-standard surfacing area. Such maintenance to be provided by the AGENCY shall include repair and replacement of the sign panel, post, and base.

HARDSCAPE (LANDSCAPE ACCENT LIGHTING)

Landscape accent lighting shall be maintained in such a manner as to prolong the life of the lighting fixture and prevent potential safety hazards. If the lighting fixtures and their system become damaged, they shall be replaced with the same type and specification as the approved plan. Landscape lighting shall meet requirements for the sea turtle nesting and hatching.

MAINTENANCE OF TRAFFIC CONTROL

Reference the FDOT website regarding the selection of the proper traffic control requirements to be provided during routine maintenance and / or new installations of this DOT roadway.

VEGETATION MANAGEMENT AT OUTDOOR ADVERTISING (ODA)

To avoid conflicts with permitted outdoor advertising, please reference the State of Florida website regarding the vegetation management of outdoor advertising. This website provides a portal to search the FDOT Outdoor Advertising Inventory Management System Database. The database contains an inventory of outdoor advertising structures, permits and other related information maintained by the Department.

Also, reference the *Florida Highway Beautification Program* website link for "Vegetation Management at ODA signs" "Florida Statutes" and "Florida Administrative Code" related to vegetation management at outdoor advertising sign, permit applications for vegetation management and determining mitigation value of roadside vegetation.

II. SPECIFIC PROJECT SITE MAINTENANCE REQUIREMENTS AND RECOMMENDATIONS

ADDITIONAL PRUNING AND TRIMMING

Specific species of shrubs and groundcovers are not to be sheared and shall be allowed to grow to their natural height and form. These species include: *Crinum asiaticum*, *Philodendron 'Rojo Congo'*, *Philodendron 'Xanadu'*, *Rhapis excelsa*, *Strelitzia reginae*, *Zamia furfuracea*, *Liriope muscari*, *Nephrolepis exaltata*, *Neoregelia 'Fireball'* and *Pilea microphylla*.

All other shrubs and groundcovers may be sheared to maintain size, as noted in paragraph 'Pruning', and as directed in the table below:

Maintenance Pruning Requirements	
BOTANICAL NAME	MAINTAINED HEIGHT
<i>Concarpus erectus 'Sericeus'</i>	48"
<i>Chrysobalanus icaco 'Red Tip'</i>	48"
<i>Codiaeum variegatum 'Mammey'</i>	36"
<i>Ixora 'Nora Grant'</i>	36"
<i>Justicia brandegeana</i>	36"
<i>Ficus microcarpa 'Green Island'</i>	24"
<i>Juniperus conferta 'Blue Pacific'</i>	12"
<i>Pittosporum tobira 'Variegata'</i>	24"

BONDED AGGREGATE

All Bonded Aggregate shall be maintained to meet the requirements and specifications of the Landscape Plans. All hazards and/or imperfections, for example; separations, chips, cracks, breaks, missing pieces, uplifts, depressions, and splits, shall be removed and/or repaired immediately. All construction activities shall follow all applicable FDOT standards and requirements.

BENCHES

All benches shall be maintained upright and functional for their intended purpose. Physical and visual characteristics and finishes all benches shall be maintained. All benches shall be kept anchored as per manufacturer's specifications. Replacement benches shall be identical to the specifications in the Landscape Plans. Replacement parts shall be acquired from, and installed according to, the original bench manufacture.

REFERENCES

This reference list is provided as a courtesy. The list may not contain the most current websites. The most current references must be accessed for up to date information.

Accessible Sidewalk (ADA)

<http://www.access-board.gov/guidelines-and-standards/streets-sidewalks>

Americans with Disabilities Act (ADA) (ADAAG)

http://www.ada.gov/2010ADAstandards_index.htm

American National Standard Institute, *ANSI A300, (Part 1) for Tree Care Operations – Trees, Shrub, and Other Woody Plant Maintenance – Standard Practices (Pruning)*, available for purchase

<http://webstore.ansi.org>

Florida Department of Agriculture and Consumer Services, Division of Plant Industry, *Florida Grades and Standards for Nursery Plants*

<http://www.freshfromflorida.com/Divisions-Offices/Plant-Industry/Bureaus-and-Services/Bureau-of-Plant-and-Apiary-Inspection/Plant-Inspection#pubs>

Florida Department of Community Affairs (DCA), *Florida Board of Building Codes & Standards, 2010 Florida Building Code, Chapter 11 Florida Accessibility Code for Building Construction Part A*

http://www2.iccsafe.org/states/florida_codes/

Florida Department of Transportation, *FDOT Design Standards for Design, Construction, Maintenance and Utility Operations on the State Highway System, Index 544 Landscape Installation*

<http://www.dot.state.fl.us/rddesign/DS/15/IDx/00544.pdf>

Florida Department of Transportation, *FDOT Design Standards for Design, Construction, Maintenance and Utility Operations on the State Highway System, Index 546 Sight Distance at Intersections*

<http://www.dot.state.fl.us/rddesign/DS/15/IDx/00546.pdf>

Florida Department of Transportation, *FDOT Design Standards for Design, Construction, Maintenance and Utility Operations on the State Highway System, Index 600 Traffic Control through Work Zones*

<http://www.dot.state.fl.us/rddesign/DS/15/IDx/00600.pdf>

Florida Department of Transportation, *FDOT Design Standards for Design, Construction, Maintenance and Utility Operations on the State Highway System, Index 700 Roadside Offsets*

<http://www.dot.state.fl.us/rddesign/DS/15/IDx/00700.pdf>

SECTION No.(s): 860500
S.R. No.(s): A1A
FM No: 431204-2-52-01
COUNTY: BROWARD COUNTY

EXHIBIT D

APPROXIMATE COST FOR LANDSCAPE IMPROVEMENTS

This Exhibit forms an integral part of the DISTRICT FOUR (4) LANDSCAPE MAINTENANCE MEMORANDUM OF AGREEMENT between the State of Florida, Department of Transportation and the AGENCY.

\$1,279,027.64

Preliminary Cost Estimate
February 5, 2016

SR A1A - 431204-2-62-01

		QTY		UNIT PRICE	SUBTOTAL	TOTAL
0999-2 LUMP SUM						
Litter Removal	(4 cycles)	9.98	AC	\$38.20		\$360.69
Mowing	(4 cycles)	0.14	AC	\$45.63		\$6.60
Plants, Large (Trees)		1	LS			\$485,922.00
TYPE	SIZE					
Bursera arborea	12" ht. x 6' spr.	18	EA	\$380.00	\$8,480.00	
Bursera sinaruba	18" ht. x 7' spr.	79	EA	\$385.00	\$30,415.00	
Conocarpus erectus 'sericeus'	12" ht. x 6' spr.	21	EA	\$300.00	\$6,300.00	
Caesalpinia ferrea	12" ht. x 6' spr.	6	EA	\$700.00	\$4,200.00	
Coccoloba 'Maypan'	12'-18' CT	89	EA	\$1,680.00	\$115,820.00	
Cordia sebestiana	12" ht. x 6' spr.	19	EA	\$250.00	\$4,750.00	
Phoenix dactylifera 'Medjool'	18' CT	40	EA	\$4,800.00	\$182,000.00	
Quercus virginiana	18" ht. x 7' spr.	57	EA	\$800.00	\$45,600.00	
Sebania palmato	12'-24' CT	79	EA	\$225.00	\$17,775.00	
Tabebuia heterophylla	12" ht. x 4' spr.	8	EA	\$200.00	\$1,200.00	
Thrinax radiata	8' OA	28	EA	\$300.00	\$8,400.00	
Veltheimia montgomeryana	6'-12' GW	93	EA	\$450.00	\$41,850.00	
Plants, Large (Shrubs)						
Crinum asiaticum	30" ht. x 30" spr.	47	EA	\$38.00	\$1,682.00	
Philodendron 'Rojo Congo'	30" ht. x 30" spr.	22	EA	\$40.00	\$880.00	
Philodendron 'xanadu'	30" ht. x 30" spr.	23	EA	\$30.00	\$690.00	
Rhaphis excelsa	24" ht. x 16" spr.	32	EA	\$85.00	\$2,720.00	
Strelitzia reginae	30" ht. x 30" spr.	70	EA	\$40.00	\$2,800.00	
Zamia furfuracea	30" ht. x 30" spr.	50	EA	\$45.00	\$2,250.00	
Plants, Small (Shrubs)						\$118,712.00
Codiaeum variegatum 'mammy'	18" ht. x 18" spr.	178	EA	\$8.00	\$1,424.00	
Conocarpus erectus 'sericeus'	18" ht. x 18" spr.	287	EA	\$7.00	\$1,889.00	
Chrysobalanus icaco	18" ht. x 18" spr.	380	EA	\$7.50	\$2,850.00	
Ficus microcarpa 'Green Island'	18" ht. x 18" spr.	2387	EA	\$9.00	\$21,573.00	
Ixora 'Nora Grant'	18" ht. x 18" spr.	158	EA	\$9.00	\$1,422.00	
Justicia brandegeana	18" ht. x 18" spr.	100	EA	\$9.00	\$900.00	
Pittosporum tobira 'variegata'	15" ht. x 15" spr.	1110	EA	\$8.00	\$8,880.00	
Plants, Small (Groundcovers)						
Juniper conferta 'Blue Pacific'	8" ht. x 12" spr.	2185	EA	\$8.00	\$17,480.00	
Liriope muscari	8" ht. x 6" spr.	3150	EA	\$3.50	\$11,025.00	
Nephrolepis s. 'Kimberly Queen'	15" ht. x 15" spr.	2432	EA	\$7.00	\$17,024.00	
Neoregelia 'Fireball'	8" ht. x 6" spr.	2800	EA	\$10.00	\$28,000.00	
Pilea microphylla	6" ht. x 6" spr.	2340	EA	\$3.50	\$8,190.00	
Estimated Establishment Period Cost (2 years)					\$145,112.16	\$145,112.16
Root Barrier	12" deep	2507	LF	\$4.50	\$11,281.50	\$11,281.50
Irrigation		1	LS	\$110,284.28		\$110,284.28
Street Furnishings						\$230,346.00
bonded aggregate		3813	SF	\$42.00	\$151,746.00	
benches		20	EA	\$3,930.00	\$78,600.00	
					SUBTOTAL	\$1,102,022.22
Mobilization (8%)		1	LS			\$88,162.02
Work Zone Sign		4820	ED	\$0.26	\$1,201.20	\$1,201.20
Channelizing Device, Types I, II, DI, VP, DRUM or LCD		10200	ED	\$0.15	\$1,530.00	\$1,530.00
Channelizing Device, Types III, 8'		1740	ED	\$0.30	\$522.00	\$522.00
Channelizing Device, Pedestrian LCD		2160	LF	\$12.88	\$28,036.80	\$28,036.80
Arrow Board/ Advance Warning Arrow Panel		840	ED	\$5.30	\$4,452.00	\$4,452.00
Portable Changeable Message Sign, Temporary		240	ED	\$12.81	\$3,088.40	\$3,088.40
Painted Pavement Marking, Standard, White, Solid, 6"			GM	\$786.58	\$0.00	\$0.00
					TOTAL	\$1,229,027.64
0999-26 Initial Contingency						
						\$50,000.00
					GRAND TOTAL	\$1,279,027.64

"The estimated costs indicated above are intended as Atkins' opinion of a reasonable costs to complete the scope of this project at the time of estimate. It is possible that bid unit prices for this project could be much higher or lower depending on the contractor's valuation of the item within the context of the total project.

CERTIFICATION

I certify this to be a true and correct copy of the record of the City of Fort Lauderdale, Florida.

WITNESSETH my hand and official seal of the City of Fort Lauderdale, Florida, this the 13th day of July, 2016
Walter J. Long City Clerk

RESOLUTION NO. 16-99

A RESOLUTION OF THE CITY COMMISSION OF THE CITY OF FORT LAUDERDALE, FLORIDA, AUTHORIZING THE PROPER CITY OFFICIALS TO EXECUTE AMENDMENT NO. 10 TO THE LANDSCAPE INCLUSIVE MEMORANDUM OF AGREEMENT WITH THE FLORIDA DEPARTMENT OF TRANSPORTATION TO CONSTRUCT ADDITIONAL LANDSCAPE IMPROVEMENTS ON STATE ROAD A1A BETWEEN OAKLAND PARK BOULEVARD AND FLAMINGO AVENUE UNDER PROJECT NO. 431204-2; PROVIDING FOR THE REPEAL OF RESOLUTIONS OR PARTS THEREOF IN CONFLICT HERewith; AND PROVIDING FOR AN EFFECTIVE DATE.

WHEREAS, the City of Fort Lauderdale ("City") and the Florida Department of Transportation ("FDOT") entered into a Landscape Inclusive Memorandum of Agreement for the purpose of maintaining the landscape improvements made by FDOT, dated January 31, 2008; and

WHEREAS, City and FDOT have agreed to add landscaping improvements as part of the greenway project following the hardscape installation at A1A between Oakland Park Boulevard and Flamingo Avenue; and

WHEREAS, FDOT requires execution of, and City desires to enter into Amendment No. 10 to the Landscape Inclusive Maintenance Memorandum of Agreement ("MMOA") for completion of Project;

NOW, THEREFORE, BE IT RESOLVED BY THE CITY COMMISSION OF THE CITY OF FORT LAUDERDALE, FLORIDA:


SECTION 1. That the proper City officials are hereby authorized to execute Amendment No. 10 to Landscape Inclusive Maintenance Memorandum of Agreement for additional landscape improvements to be installed on State Road A1A between Oakland Park Boulevard and Flamingo Avenue under Project No. 431204-2.

SECTION 2. That the Office of the City Attorney shall review and approve as to form all documents prior to their execution by City officials.

SECTION 3. That any Resolutions, or parts thereof, in conflict herewith are hereby repealed.

SECTION 4. That this Resolution shall be in full force and effect upon final passage.

ADOPTED this the 21st day of June, 2016.

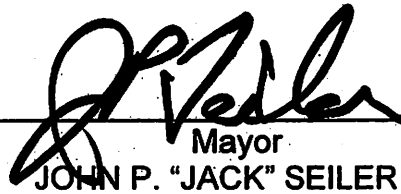

Mayor
JOHN P. "JACK" SEILER

ATTEST:



City Clerk
JEFFREY A. MODARELLI

S:\CityClerk\REDLINE\2016\June 21\Resolutions\16-99.docx