



REVISIONS	
DATE	DESCRIPTION




STATE OF FLORIDA DEPARTMENT OF TRANSPORTATION		
ROAD NO.	COUNTY	FINANCIAL PROJECT ID
811	BROWARD	431657-1-32-01

**PLAN SHEET (1)
CONCEPT NO. 1**

SHEET NO.
CAM 16-1195 Exhibit 2

stefa 8/16/2016 1:34:30 PM P:\999 CAD Projects Directory\16110401\Drawings\Roadway\planr01.dgn

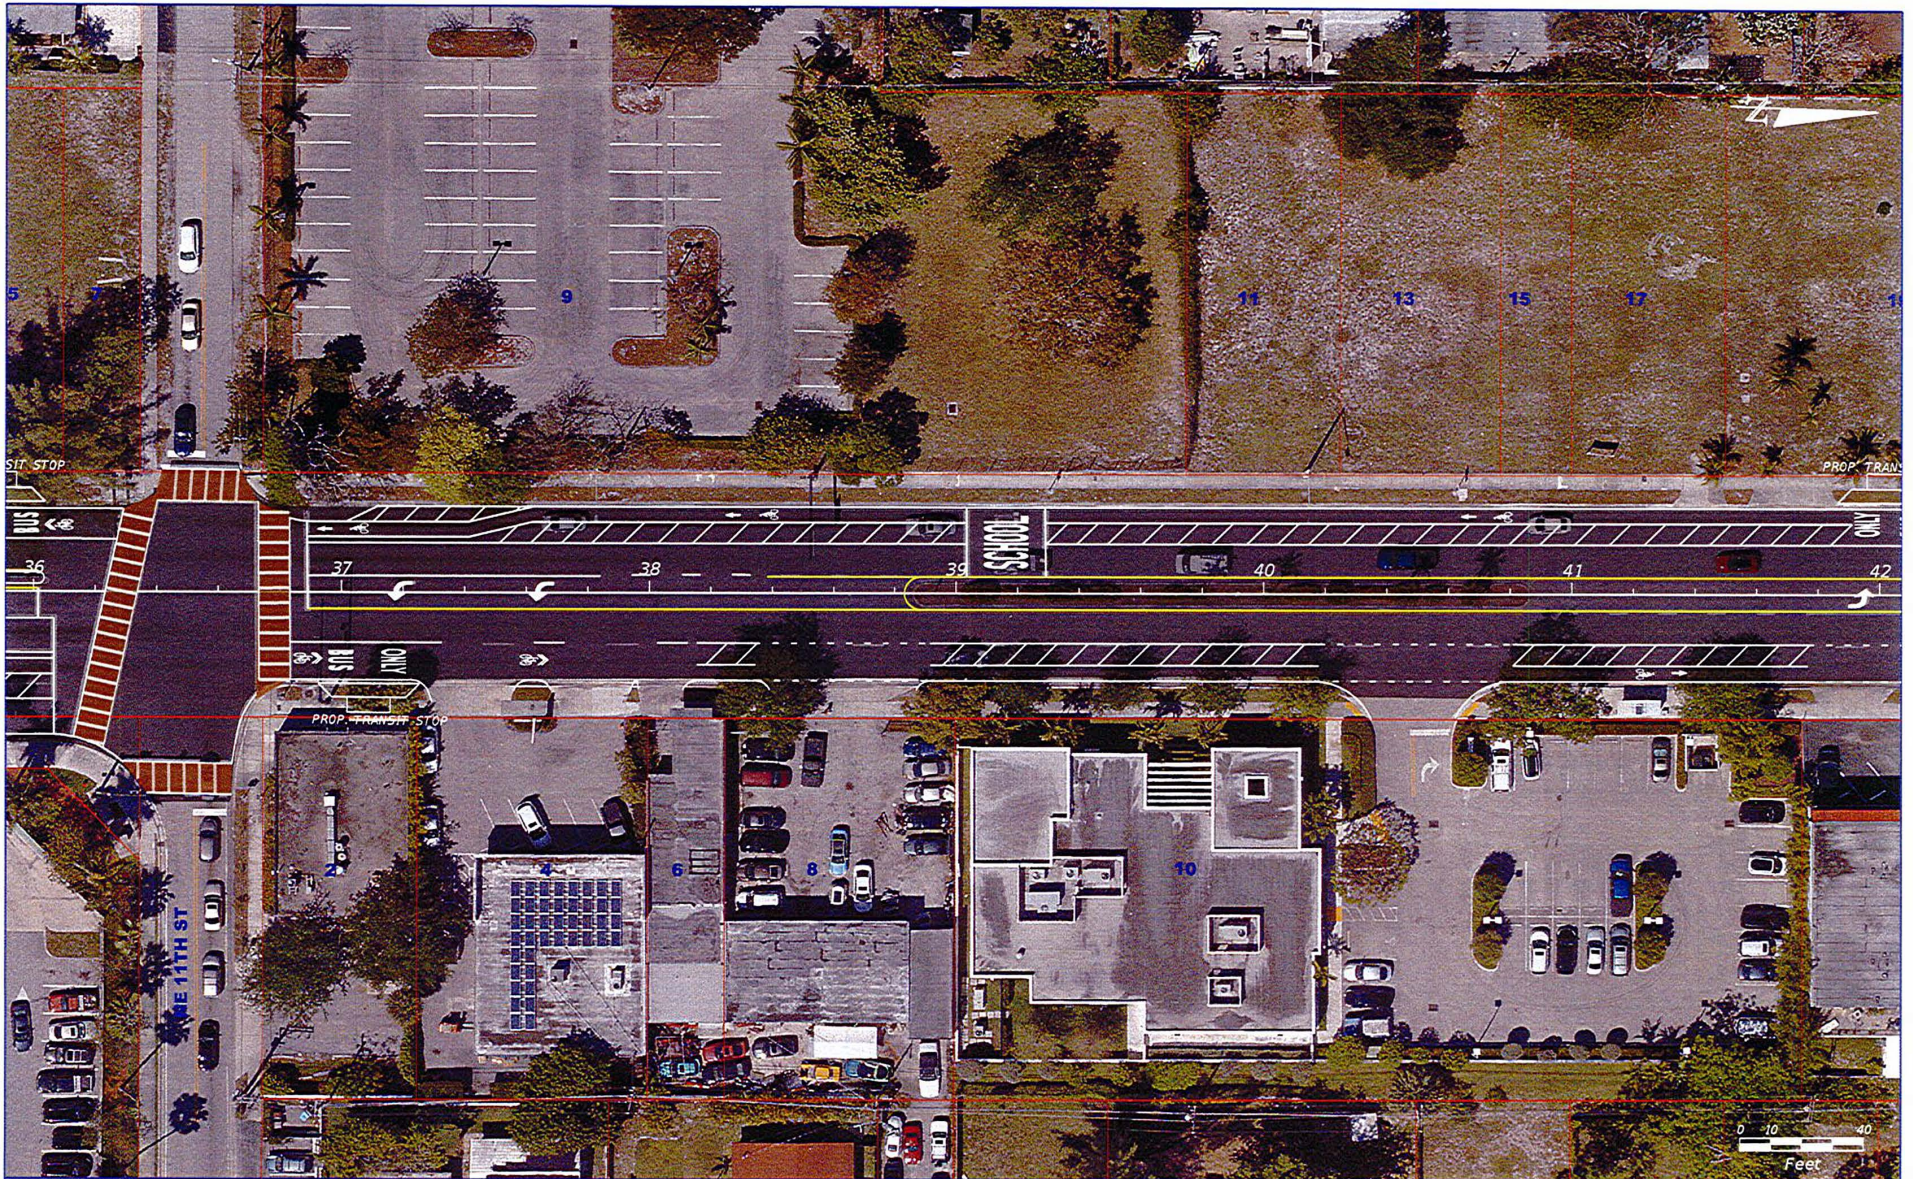

REVISIONS			
DATE	DESCRIPTION	DATE	DESCRIPTION



STATE OF FLORIDA DEPARTMENT OF TRANSPORTATION		
ROAD NO.	COUNTY	FINANCIAL PROJECT ID
811	BROWARD	431657-1-32-01

**PLAN SHEET (2)
CONCEPT NO. 1**

SHEET NO.
CAM 16-1195 Exhibit 2

stef 8/10/2016 1:34:38 PM P:\999 CAD Projects\Directory\161104010\161104010\roadway\plan02.dgn



REVISIONS				STATE OF FLORIDA DEPARTMENT OF TRANSPORTATION			PLAN SHEET (3) CONCEPT NO. 1	SHEET NO. CAM 16-1195 Exhibit 2
DATE	DESCRIPTION	DATE	DESCRIPTION	ROAD NO.	COUNTY	FINANCIAL PROJECT ID		
				811	BROWARD	431657-I-32-01		

8/10/2016 1:34:46 PM P:\999 CAD Projects\Director\161T04010\Xie\Highway\roadway\plan\03.dgn



REVISIONS			
DATE	DESCRIPTION	DATE	DESCRIPTION



STATE OF FLORIDA DEPARTMENT OF TRANSPORTATION		
ROAD NO.	COUNTY	FINANCIAL PROJECT ID
811	BROWARD	431657-1-32-01

**PLAN SHEET (4)
CONCEPT NO. 1**


SHEET NO.
CAM 16-1195 Exhibit 2

stef#

8/10/2016

1:34:54 PM

P:\899 CAD Projects\Directory\161104010\161104010\roadway\planrd04.dgn

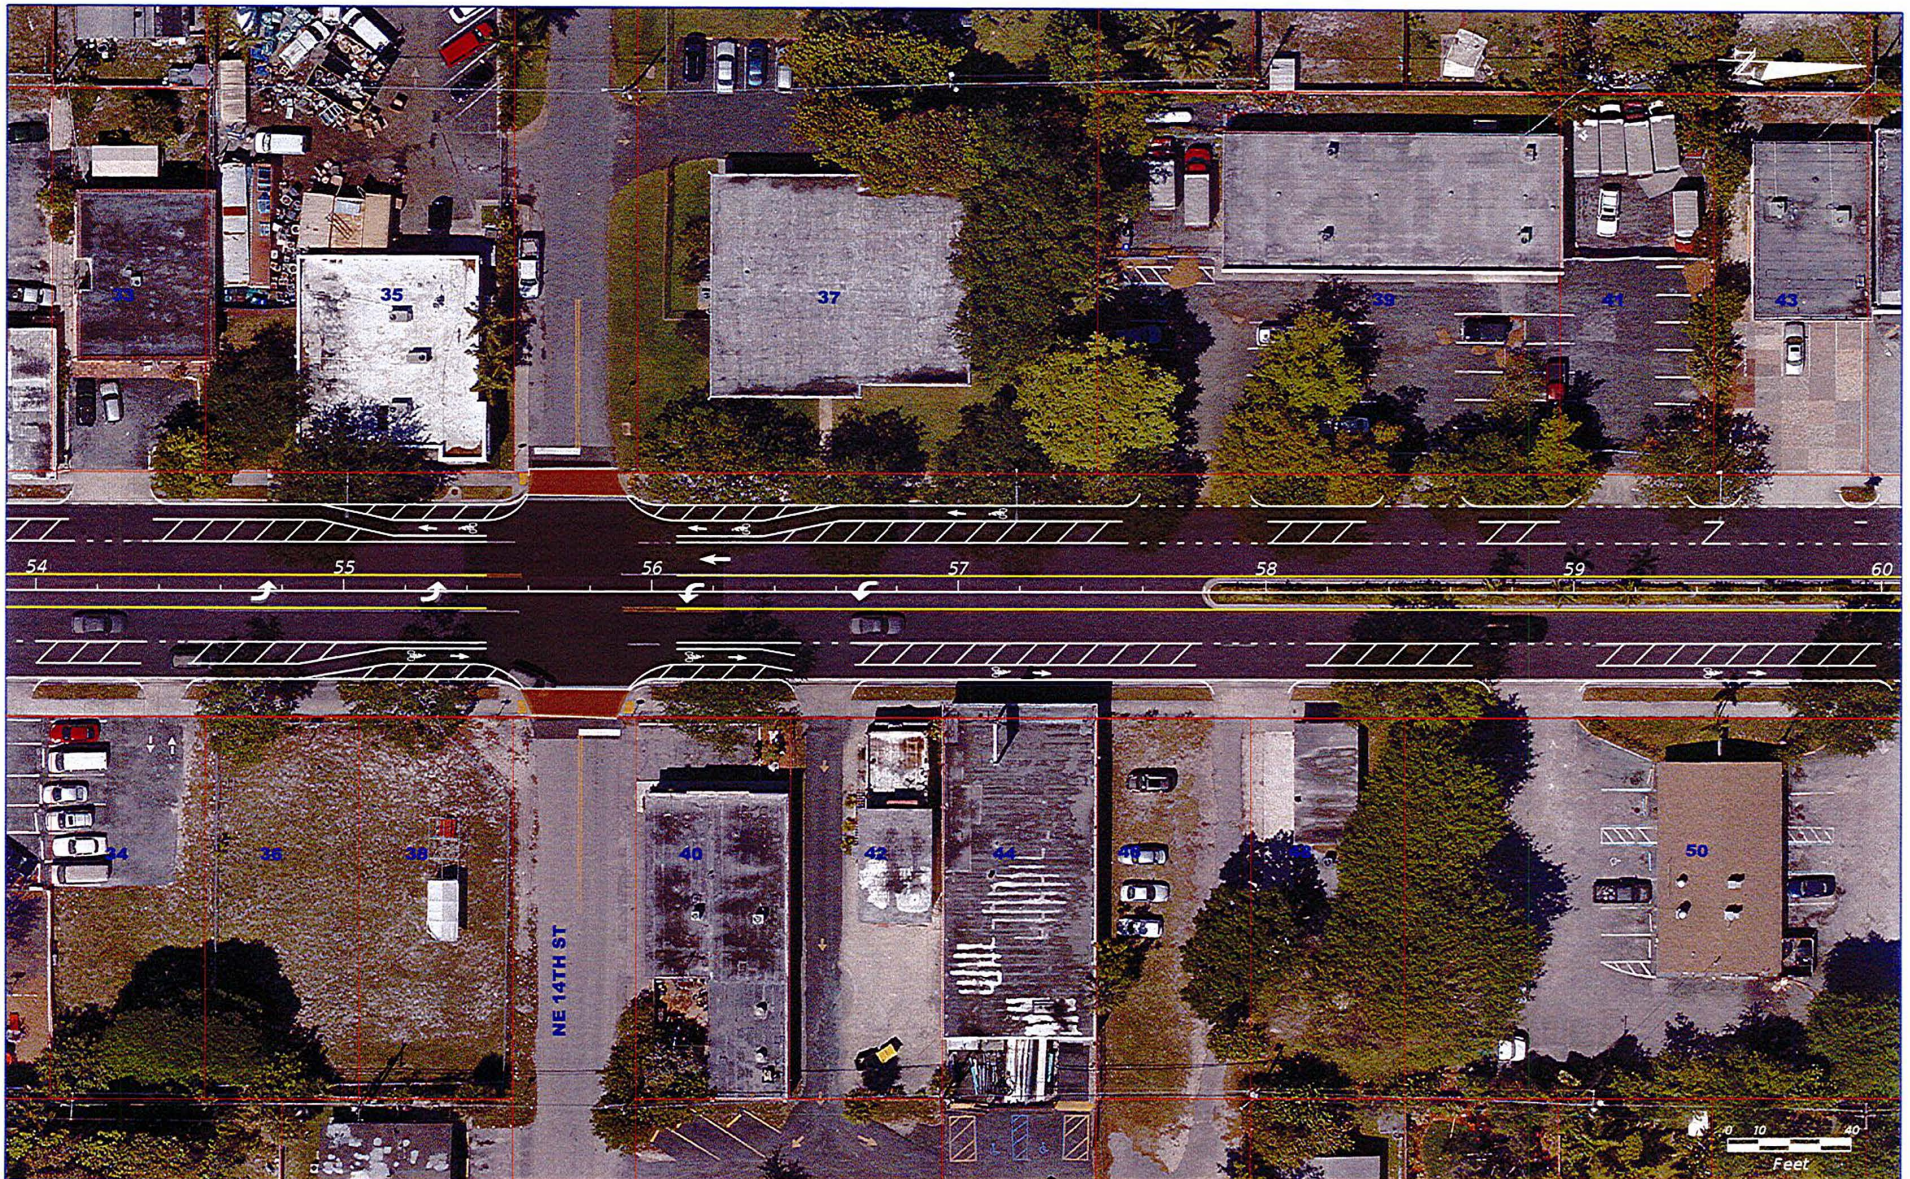

REVISIONS			
DATE	DESCRIPTION	DATE	DESCRIPTION



STATE OF FLORIDA DEPARTMENT OF TRANSPORTATION		
ROAD NO.	COUNTY	FINANCIAL PROJECT ID
811	BROWARD	431657-1-32-01

**PLAN SHEET (5)
CONCEPT NO. 1**

SHEET NO.
CAM 16-1195 Exhibit 2

stef 8/10/2016 1:35:01 PM P:\999 CAD Projects\Directory\161104010\161104010\roadway\plan\p05.dgn



REVISIONS			
DATE	DESCRIPTION	DATE	DESCRIPTION




STATE OF FLORIDA DEPARTMENT OF TRANSPORTATION		
ROAD NO.	COUNTY	FINANCIAL PROJECT ID
811	BROWARD	431657-1-32-01

**PLAN SHEET (6)
CONCEPT NO. 1**

SHEET NO.
CAM 16-1195 Exhibit 2

8/10/2016 1:55:09 PM P:\999 CAD Projects\Directory\16110401\Drawings\roadway\plan\06.dgn

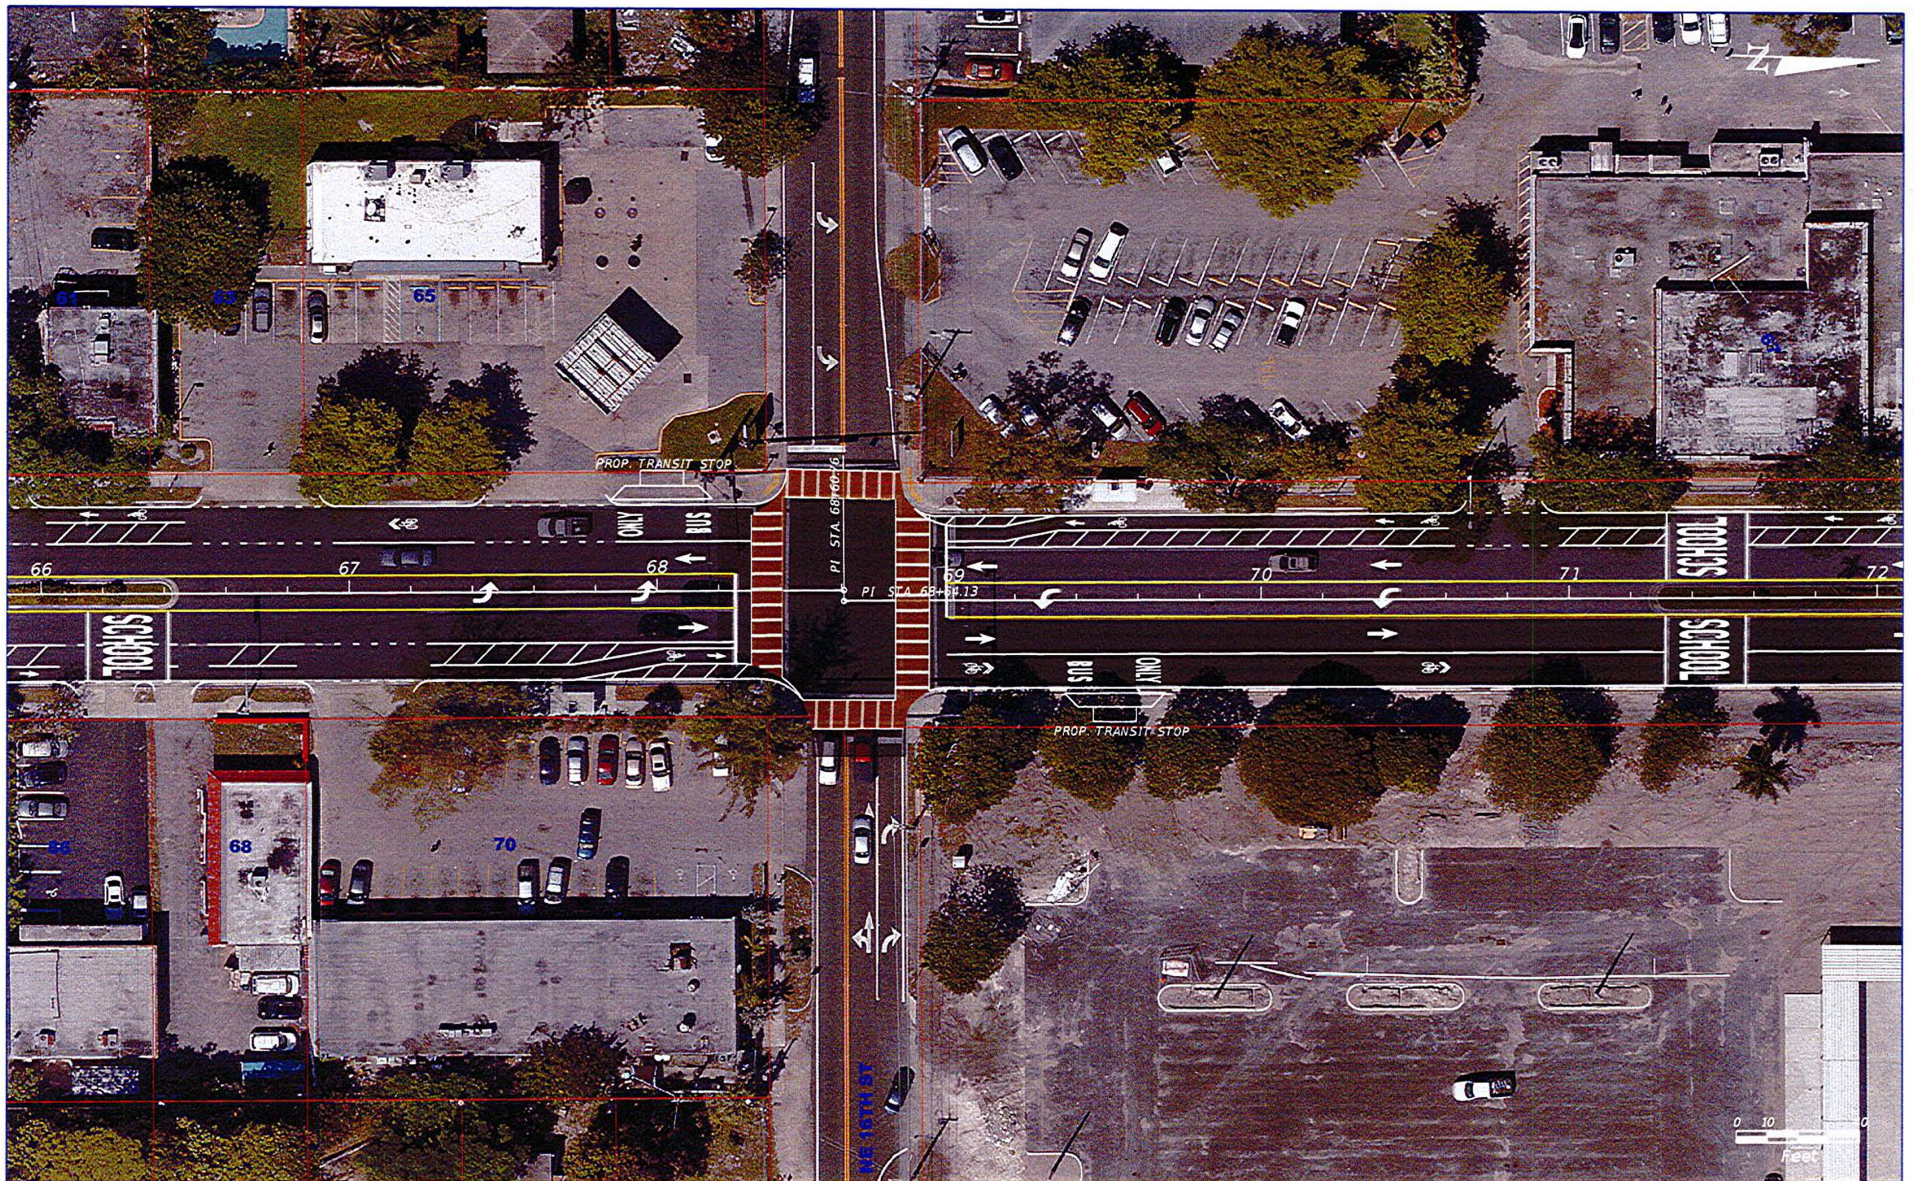

REVISIONS			
DATE	DESCRIPTION	DATE	DESCRIPTION




STATE OF FLORIDA DEPARTMENT OF TRANSPORTATION		
ROAD NO.	COUNTY	FINANCIAL PROJECT ID
811	BROWARD	431657-1-32-01

**PLAN SHEET (7)
CONCEPT NO. 1**

SHEET
NO.
CAM 16-1195
Exhibit 2

stef.a 8/10/2016 1:35:11 PM P:\999 CAD Projects\Directory\16110401DixieWay\roadway\plan07.dgn

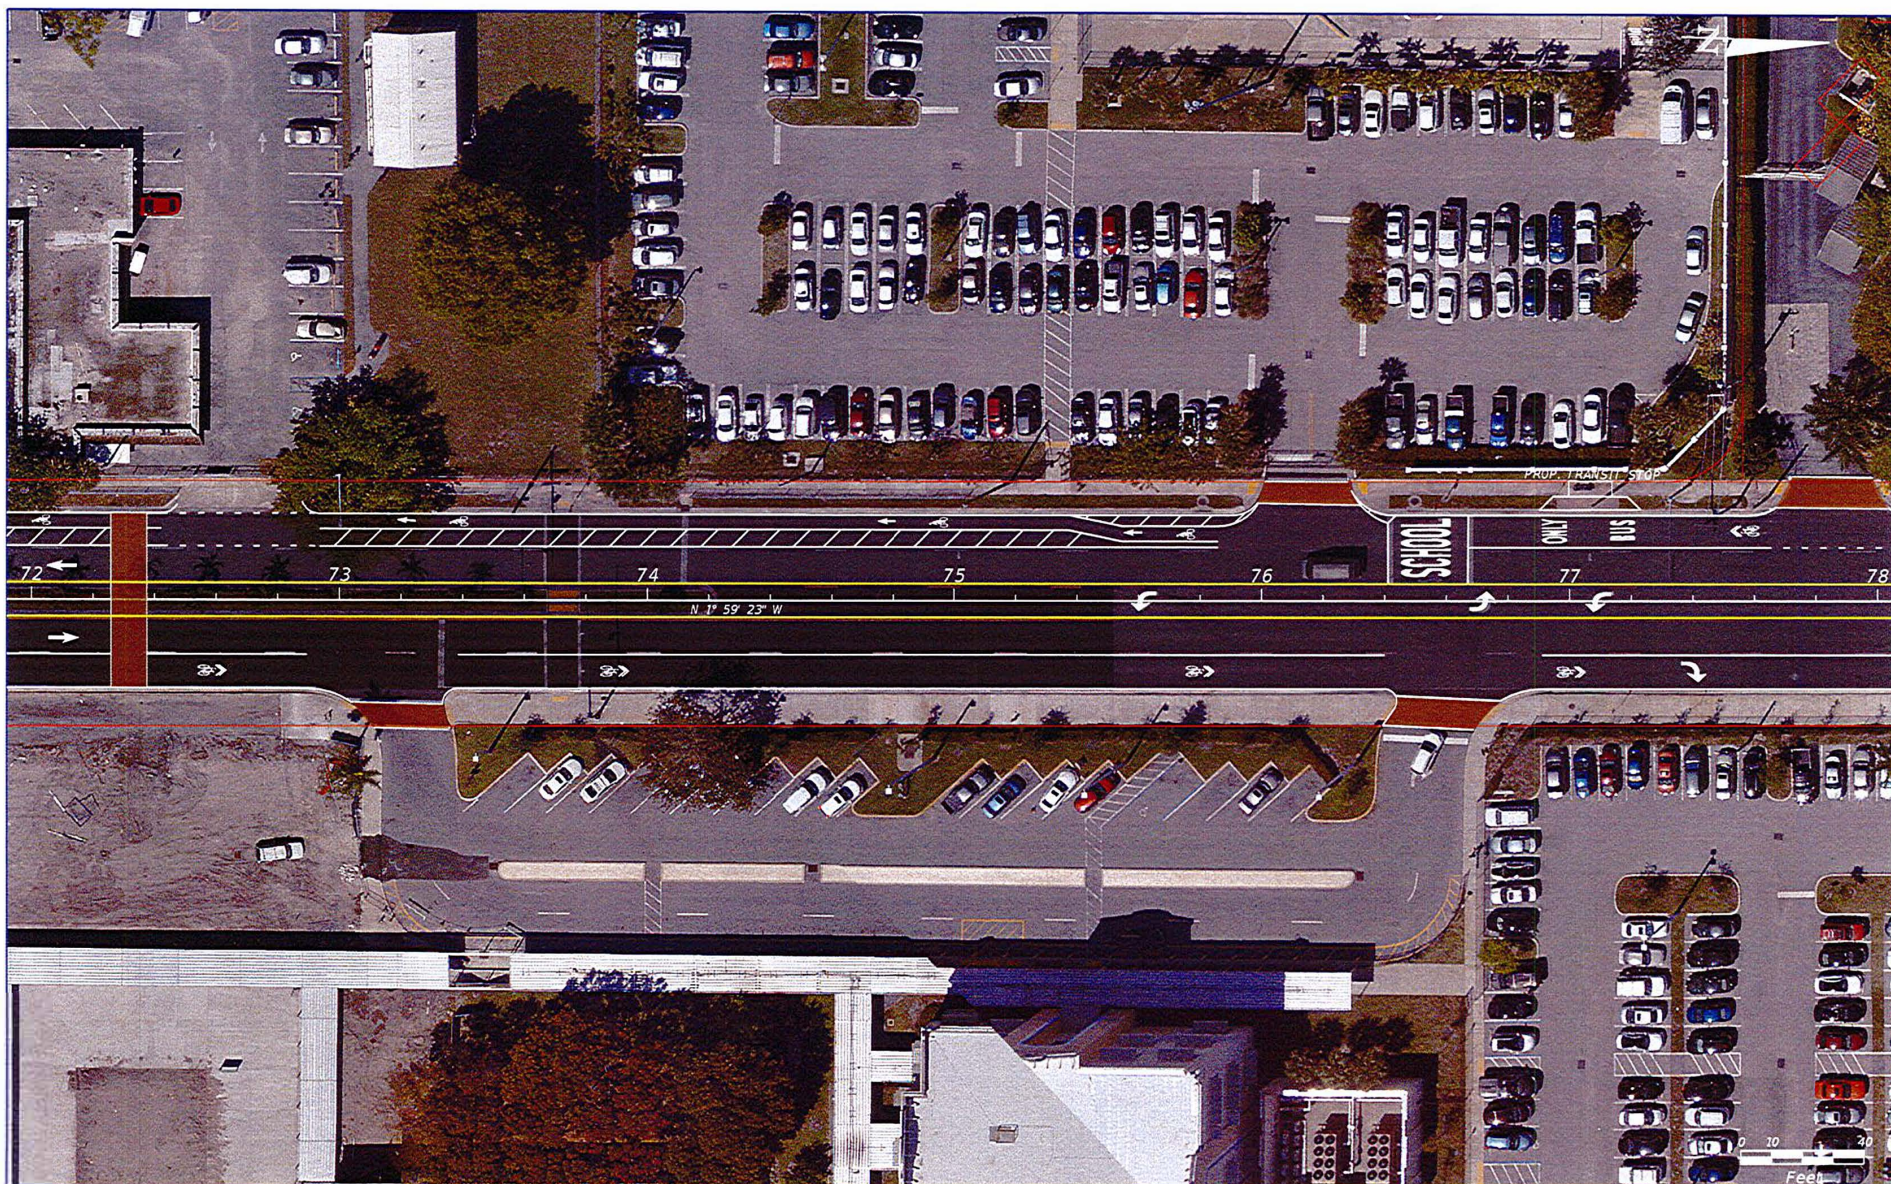

REVISIONS			
DATE	DESCRIPTION	DATE	DESCRIPTION




STATE OF FLORIDA DEPARTMENT OF TRANSPORTATION		
ROAD NO.	COUNTY	FINANCIAL PROJECT ID
811	BROWARD	431657-1-32-01

**PLAN SHEET (8)
CONCEPT NO. 1**

SHEET NO.
CAM 16-1195 Exhibit 2

stefa #/10/2016 1:35:25 PM P:\999 CAD Projects\Directory\16110401DixieHwy\roadway\plan008.dgn

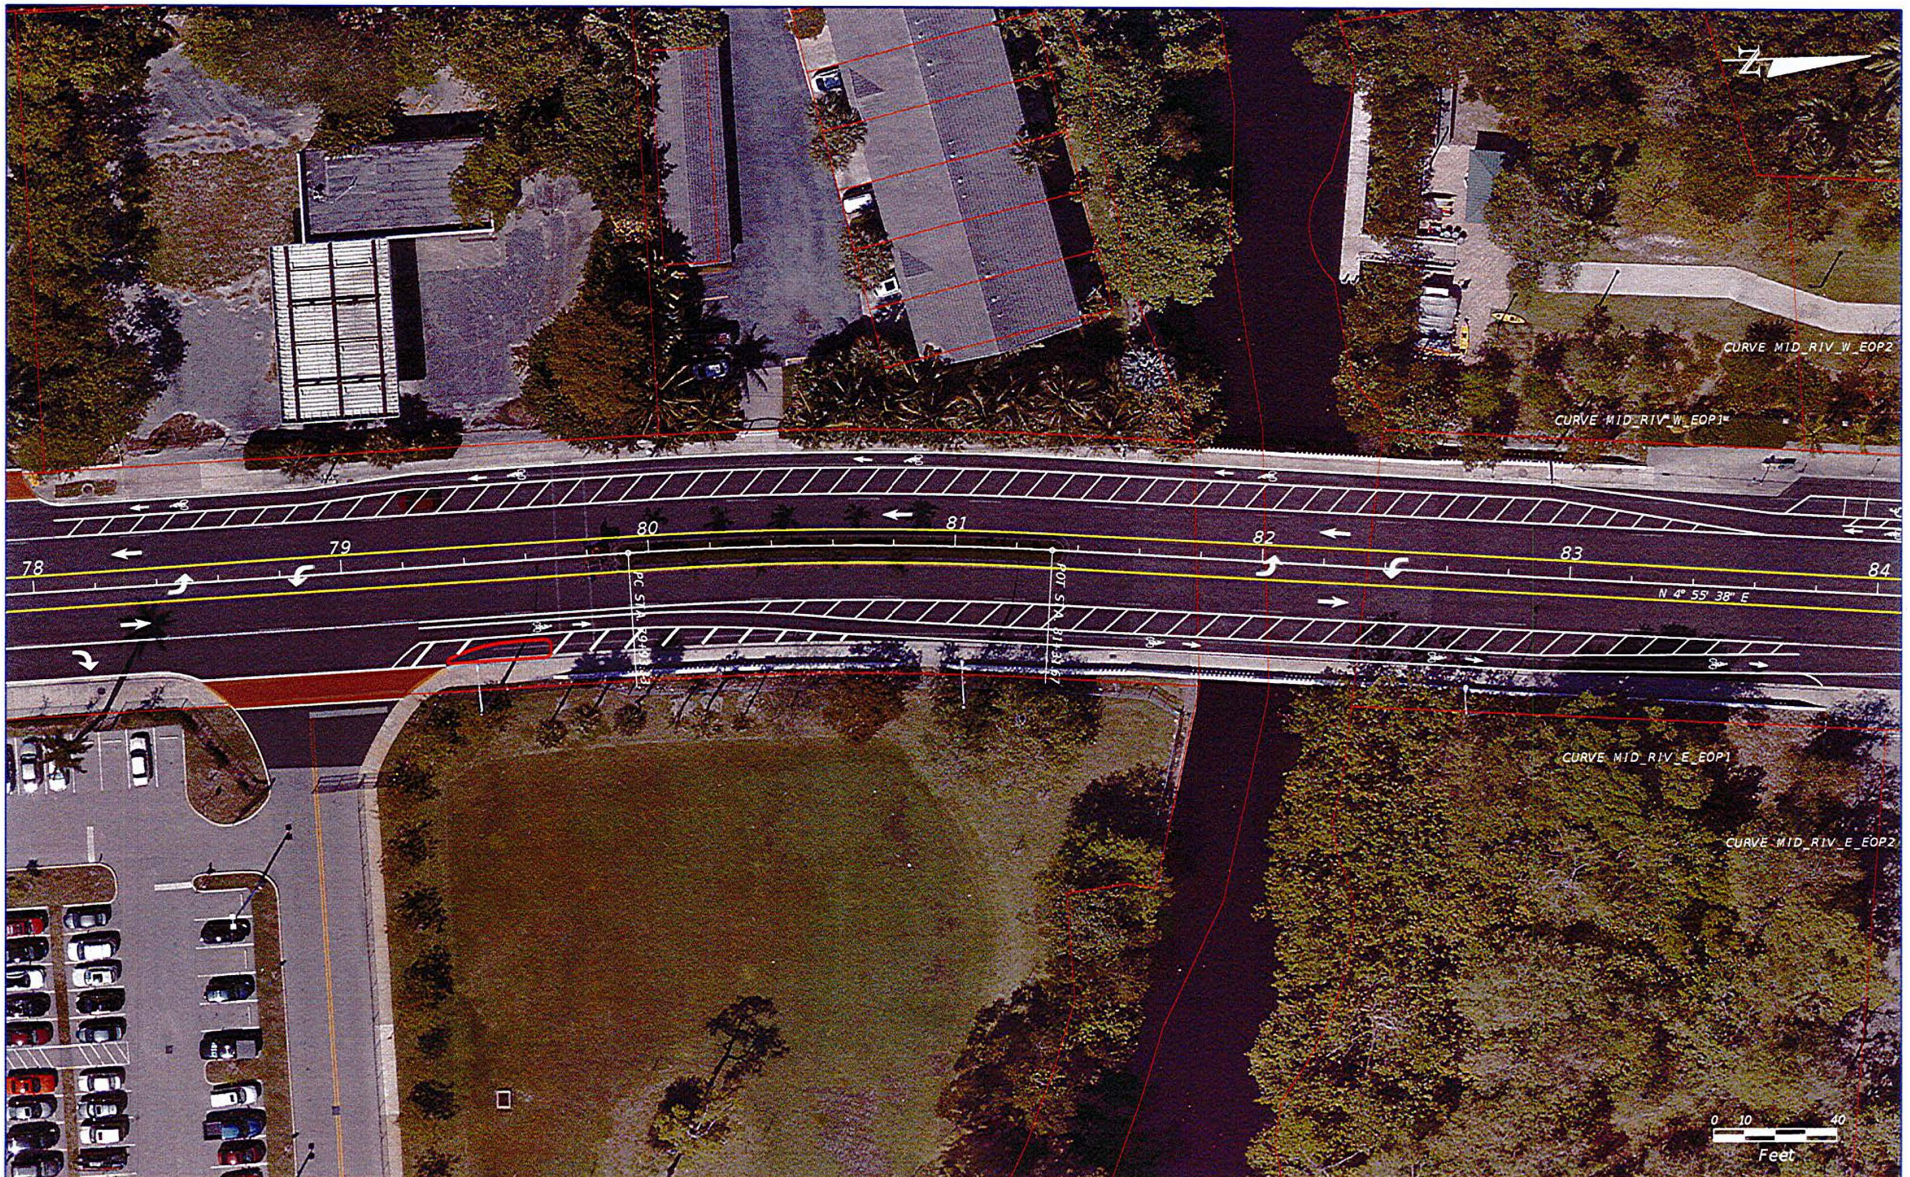

REVISIONS			
DATE	DESCRIPTION	DATE	DESCRIPTION




STATE OF FLORIDA DEPARTMENT OF TRANSPORTATION		
ROAD NO.	COUNTY	FINANCIAL PROJECT ID
811	BROWARD	431657-1-32-01

**PLAN SHEET (9)
CONCEPT NO. 1**

SHEET NO.
CAM 16-1195 Exhibit 2

stef a R:\161195 1.35.35 PM P:\995 CAD Projects\Director\161195\1\161195\roadway\plan\008.dgn

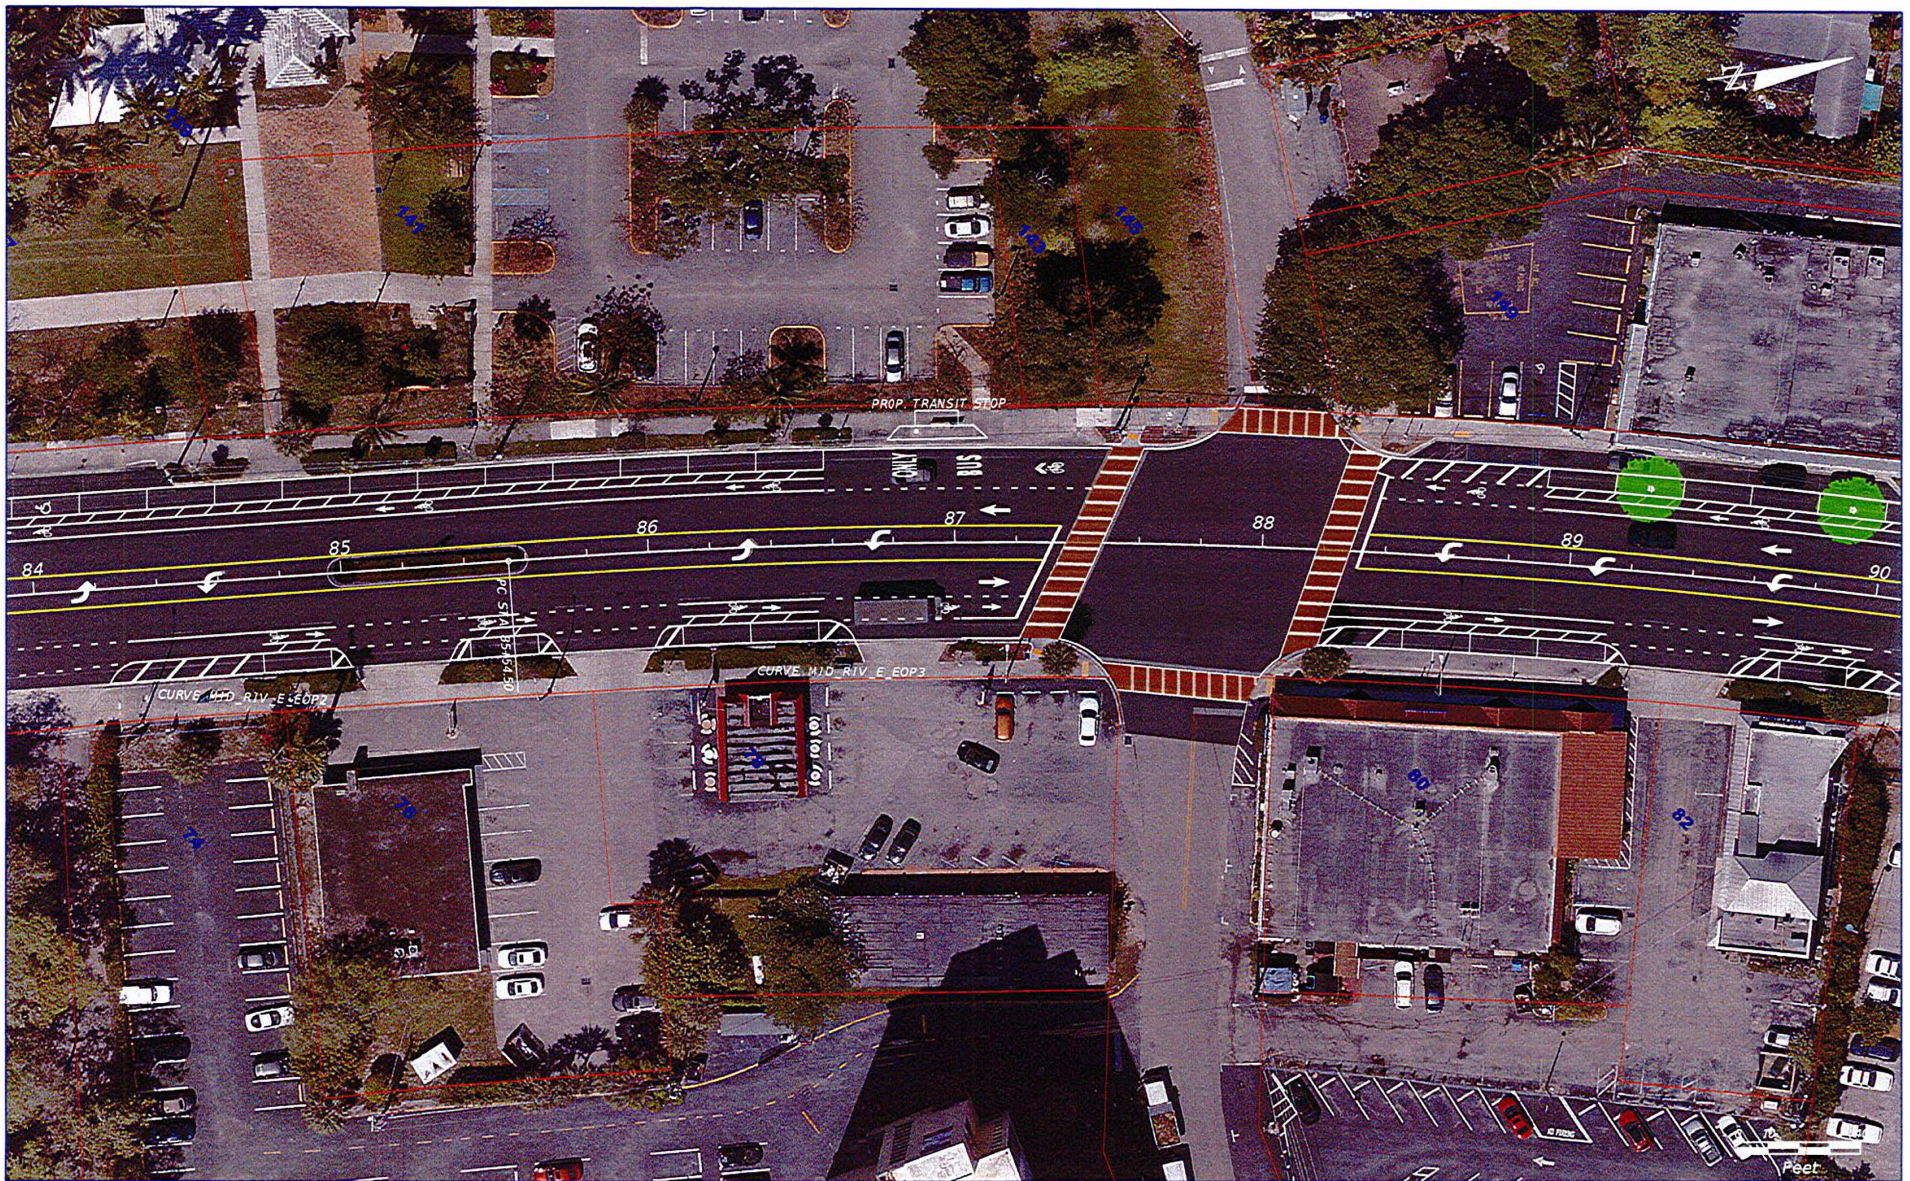

REVISIONS			
DATE	DESCRIPTION	DATE	DESCRIPTION



STATE OF FLORIDA DEPARTMENT OF TRANSPORTATION		
ROAD NO.	COUNTY	FINANCIAL PROJECT NO.
811	BROWARD	431657-1-32-01

**PLAN SHEET (10)
CONCEPT NO. 1**

SHEET NO.
CAM 16-1195 Exhibit 2

Sheet#

07/10/2016

1:30:41 PM

P:\9999 CAD Projects\Directory\16110401\Dir\Hwy\roadway\planrd10.dgn



REVISIONS	
DATE	DESCRIPTION




STATE OF FLORIDA DEPARTMENT OF TRANSPORTATION		
ROAD NO.	COUNTY	FINANCIAL PROJECT ID
811	BROWARD	431657-1-32-01

**PLAN SHEET (11)
CONCEPT NO. 1**

SHEET NO.
CAM 16-1195 Exhibit 2

stefa 8/10/2016 1:33:54 PM P:\999 CAD Projects\Directory\161104010\KieWay\roadway\plan11.dgn

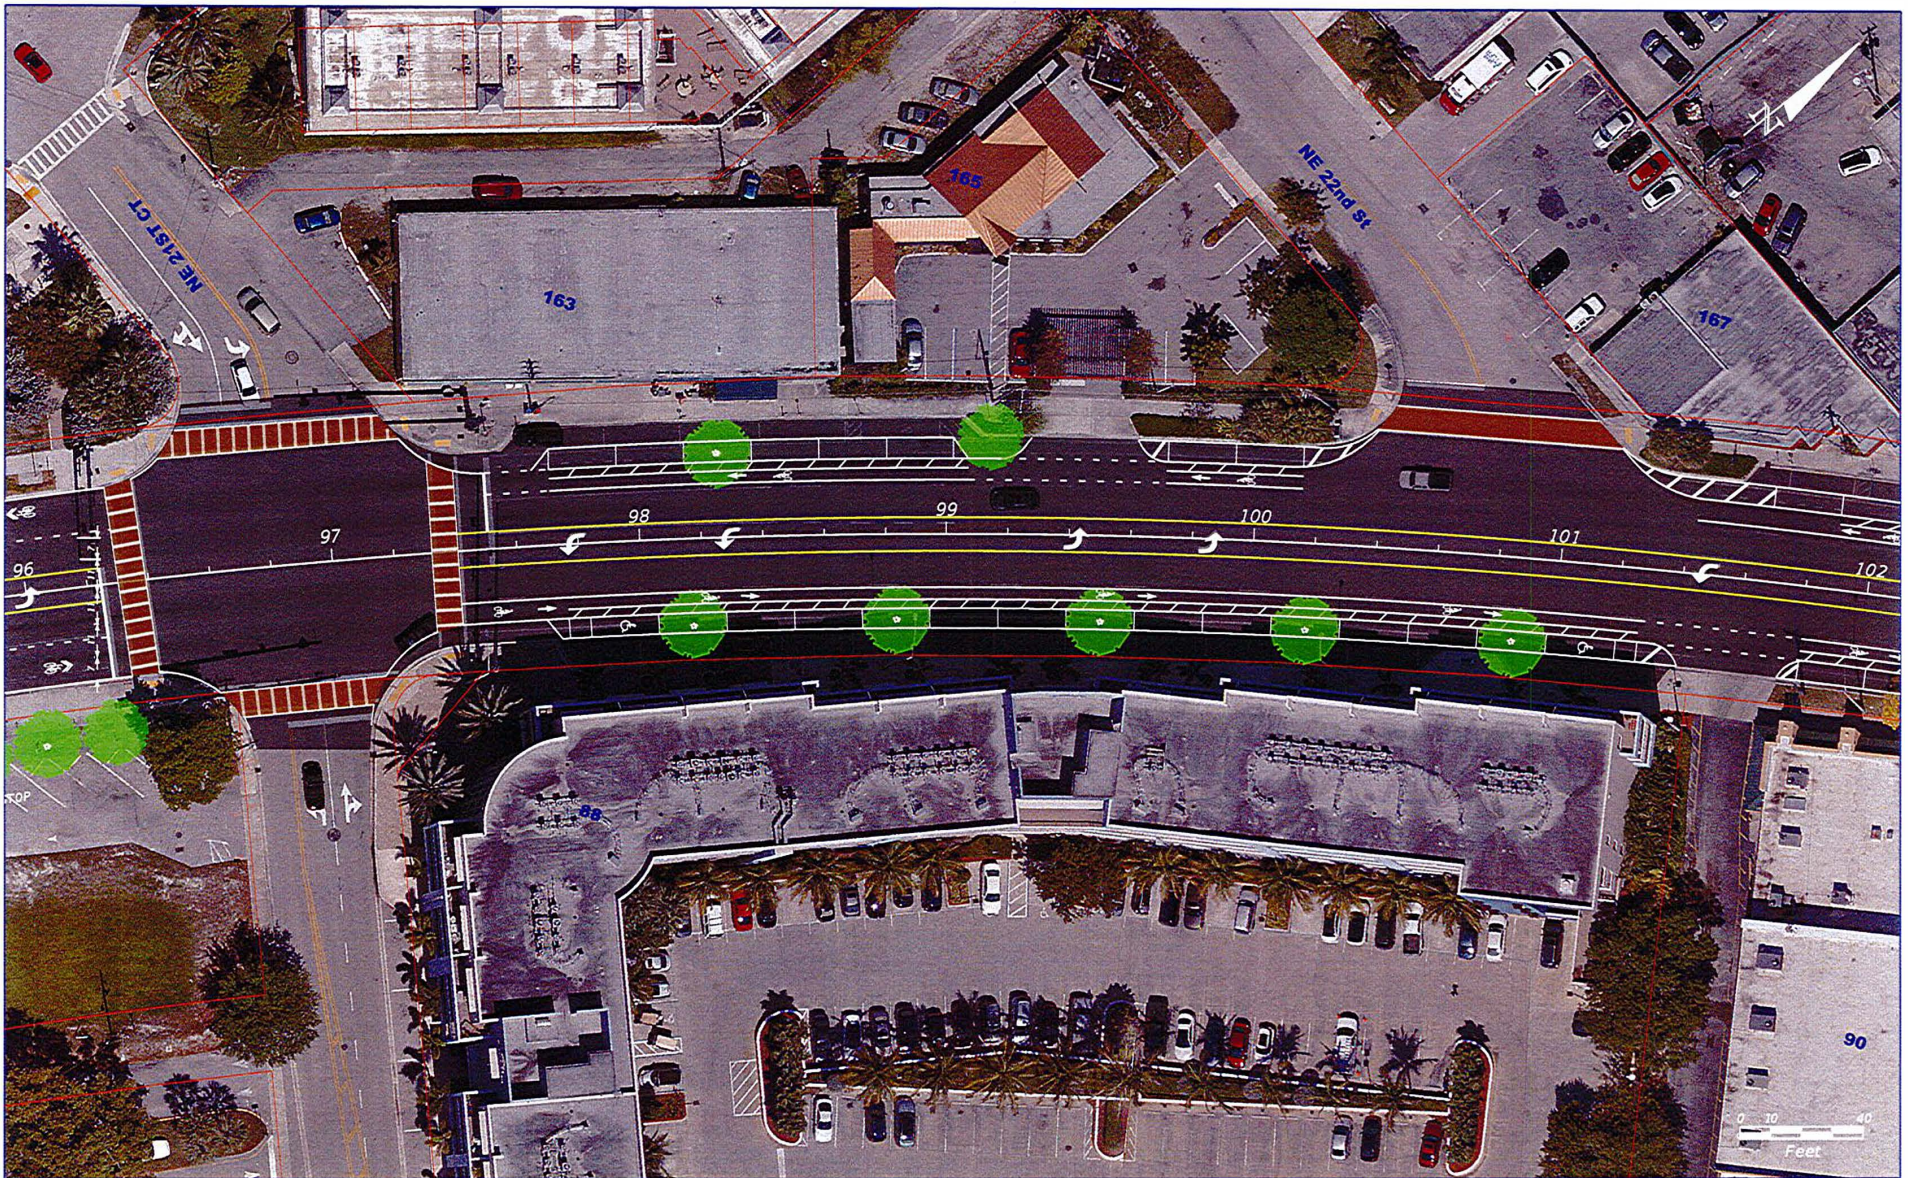

REVISIONS			
DATE	DESCRIPTION	DATE	DESCRIPTION




STATE OF FLORIDA DEPARTMENT OF TRANSPORTATION		
ROAD NO.	COUNTY	FINANCIAL PROJECT ID
811	BROWARD	431657-1-32-01

**PLAN SHEET (12)
CONCEPT NO. 1**

SHEET NO.
CAM 16-1195 Exhibit 2

stf# 8/10/2016 1:36:07 PM P:\999 CAD Projects\Directory\1611040\Dir\Hwy\roadway\plans\12.dgn

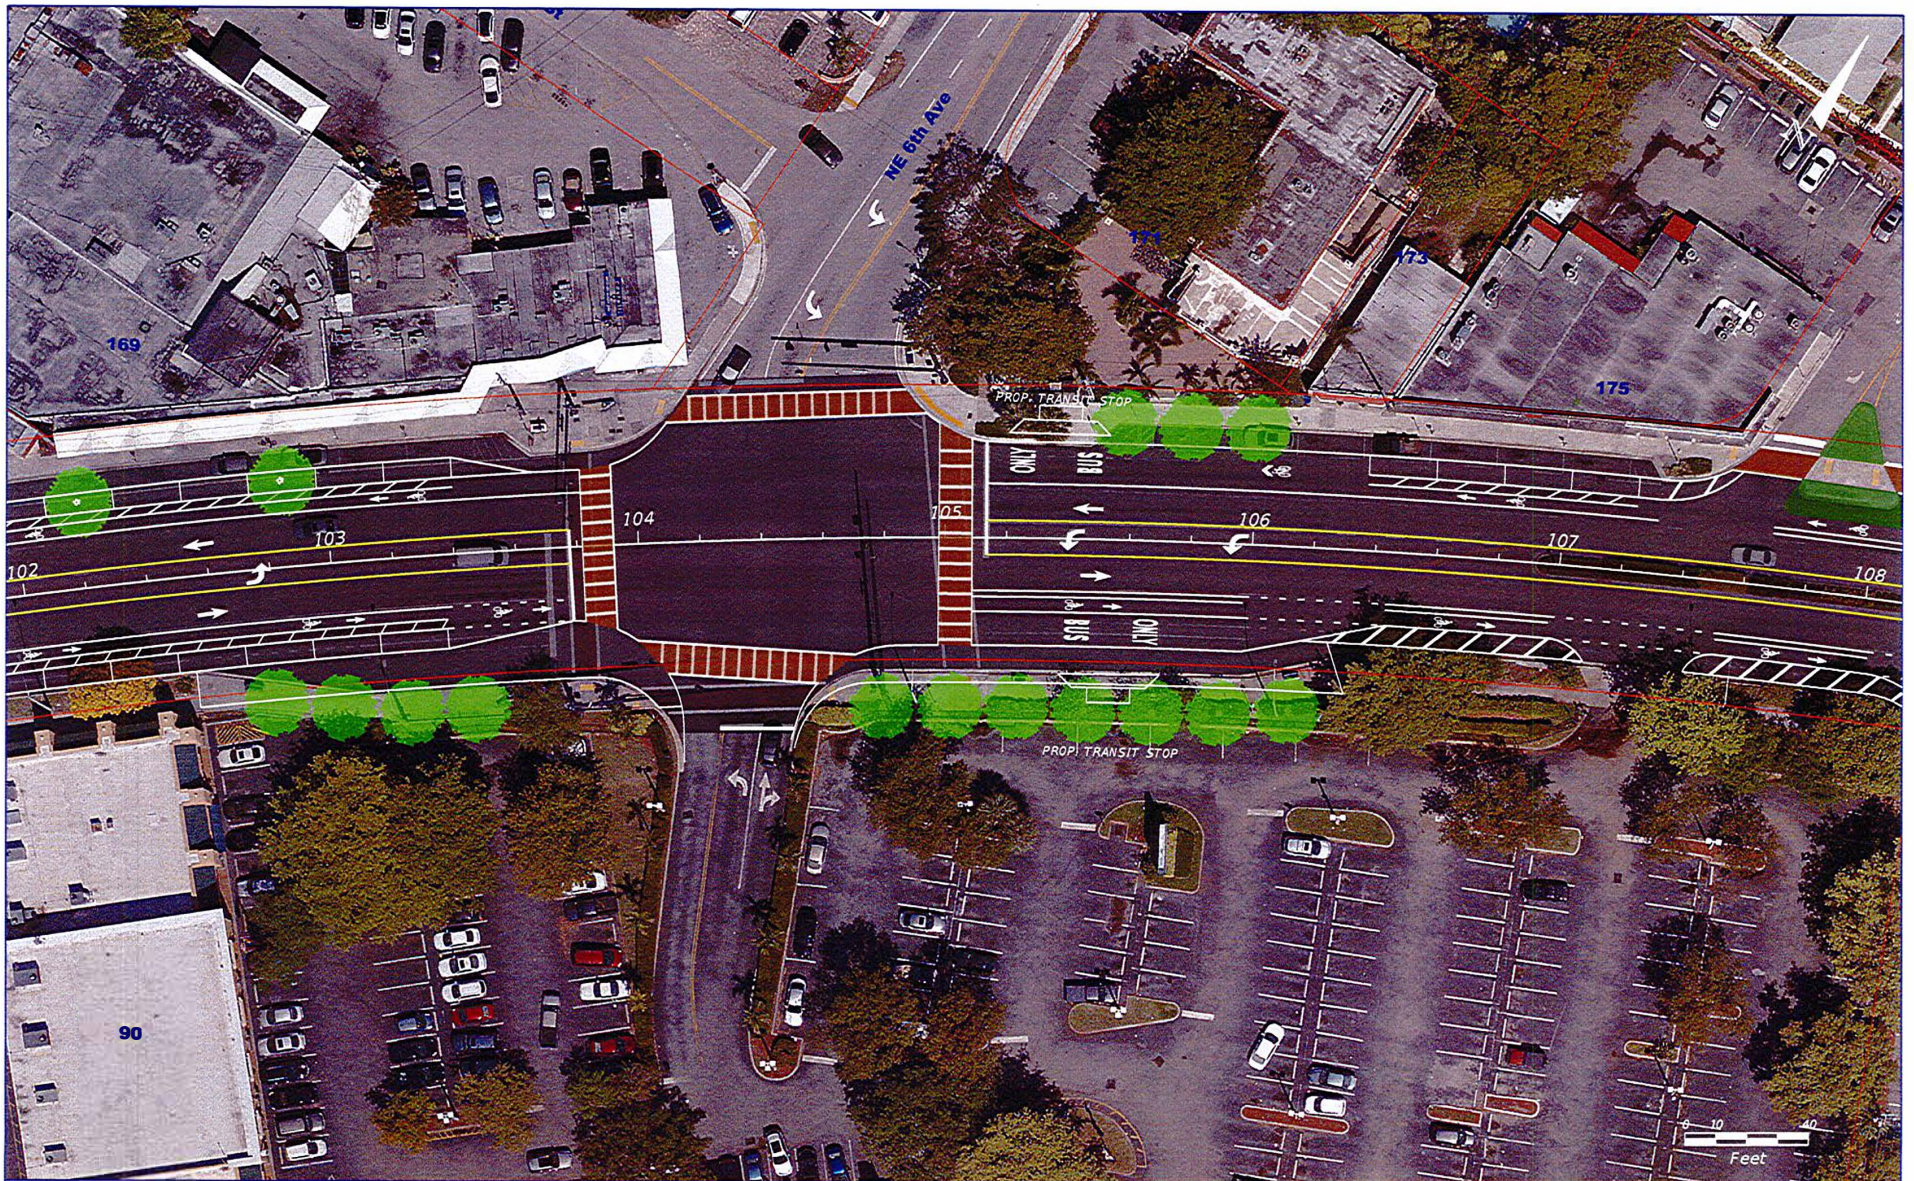

REVISIONS			
DATE	DESCRIPTION	DATE	DESCRIPTION



STATE OF FLORIDA DEPARTMENT OF TRANSPORTATION		
ROAD NO.	COUNTY	FINANCIAL PROJECT ID
811	BROWARD	431657-1-32-01

**PLAN SHEET (13)
CONCEPT NO. 1**

SHEET NO.
CAM 16-1195 Exhibit 2

STEP 4

8/10/2016

1:36:19 PM

P:\999 CAD Projects\Directory\16110401D\InterWay\roadway\planr13.dgn



REVISIONS			
DATE	DESCRIPTION	DATE	DESCRIPTION



STATE OF FLORIDA DEPARTMENT OF TRANSPORTATION		
ROAD NO.	COUNTY	FINANCIAL PROJECT ID
811	BROWARD	431657-1-32-01

**PLAN SHEET (14)
CONCEPT NO. 1**


SHEET NO.
CAM 16-1195 Exhibit 2

Sheet

8/18/2016

1:36:27 PM

P:\999 CAD Projects\Directory\161104010\ne Hwy\roadway\planr14.dgn

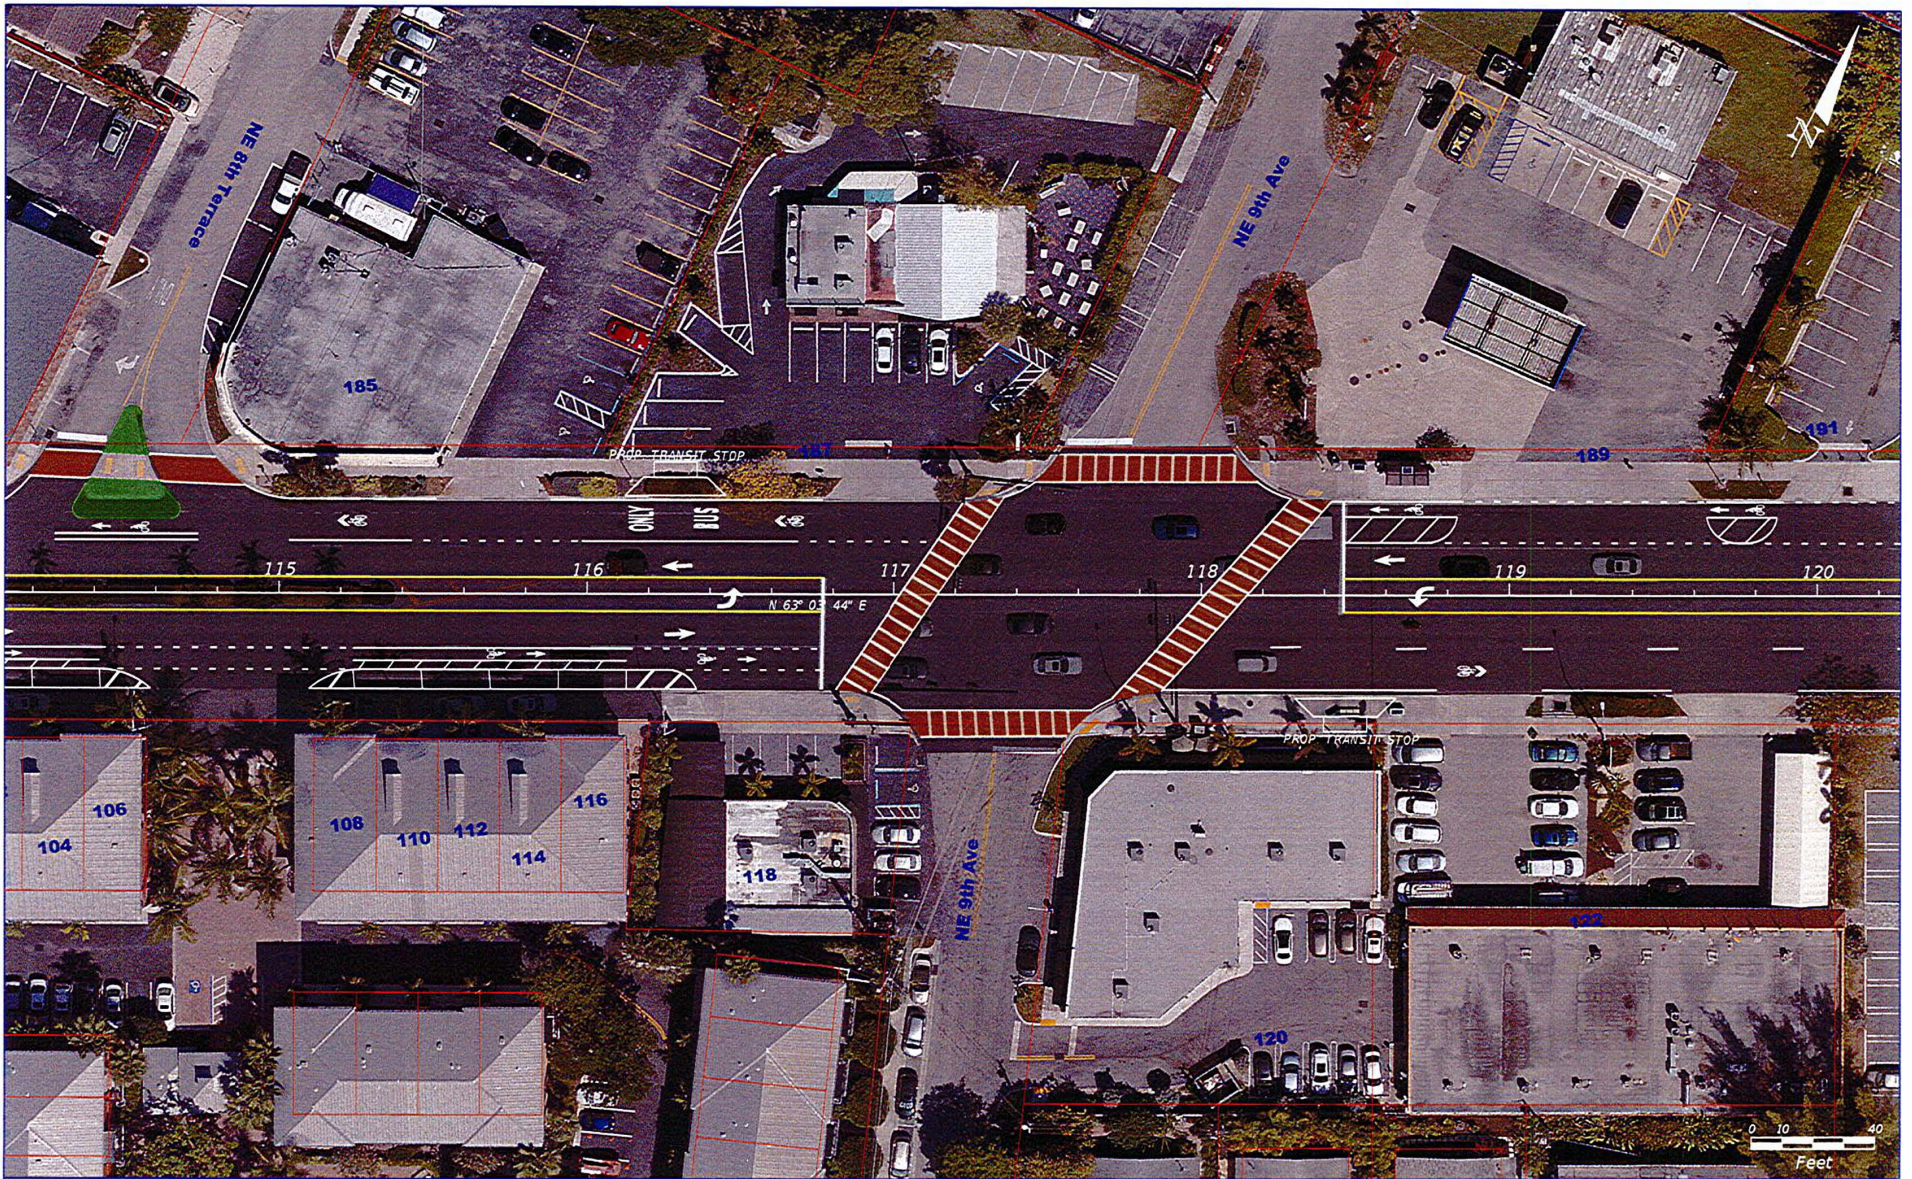

REVISIONS			
DATE	DESCRIPTION	DATE	DESCRIPTION



STATE OF FLORIDA DEPARTMENT OF TRANSPORTATION		
ROAD NO.	COUNTY	FINANCIAL PROJECT ID
811	BROWARD	431657-1-32-01

**PLAN SHEET (15)
CONCEPT NO. 1**


SHEET NO.
CAM 16-1195 Exhibit 2

sheet a

8/10/2016

1:36:35 PM

P:\999 CAD Projects\Directory\16110401DixieHwy\roadway\plan15.dgn

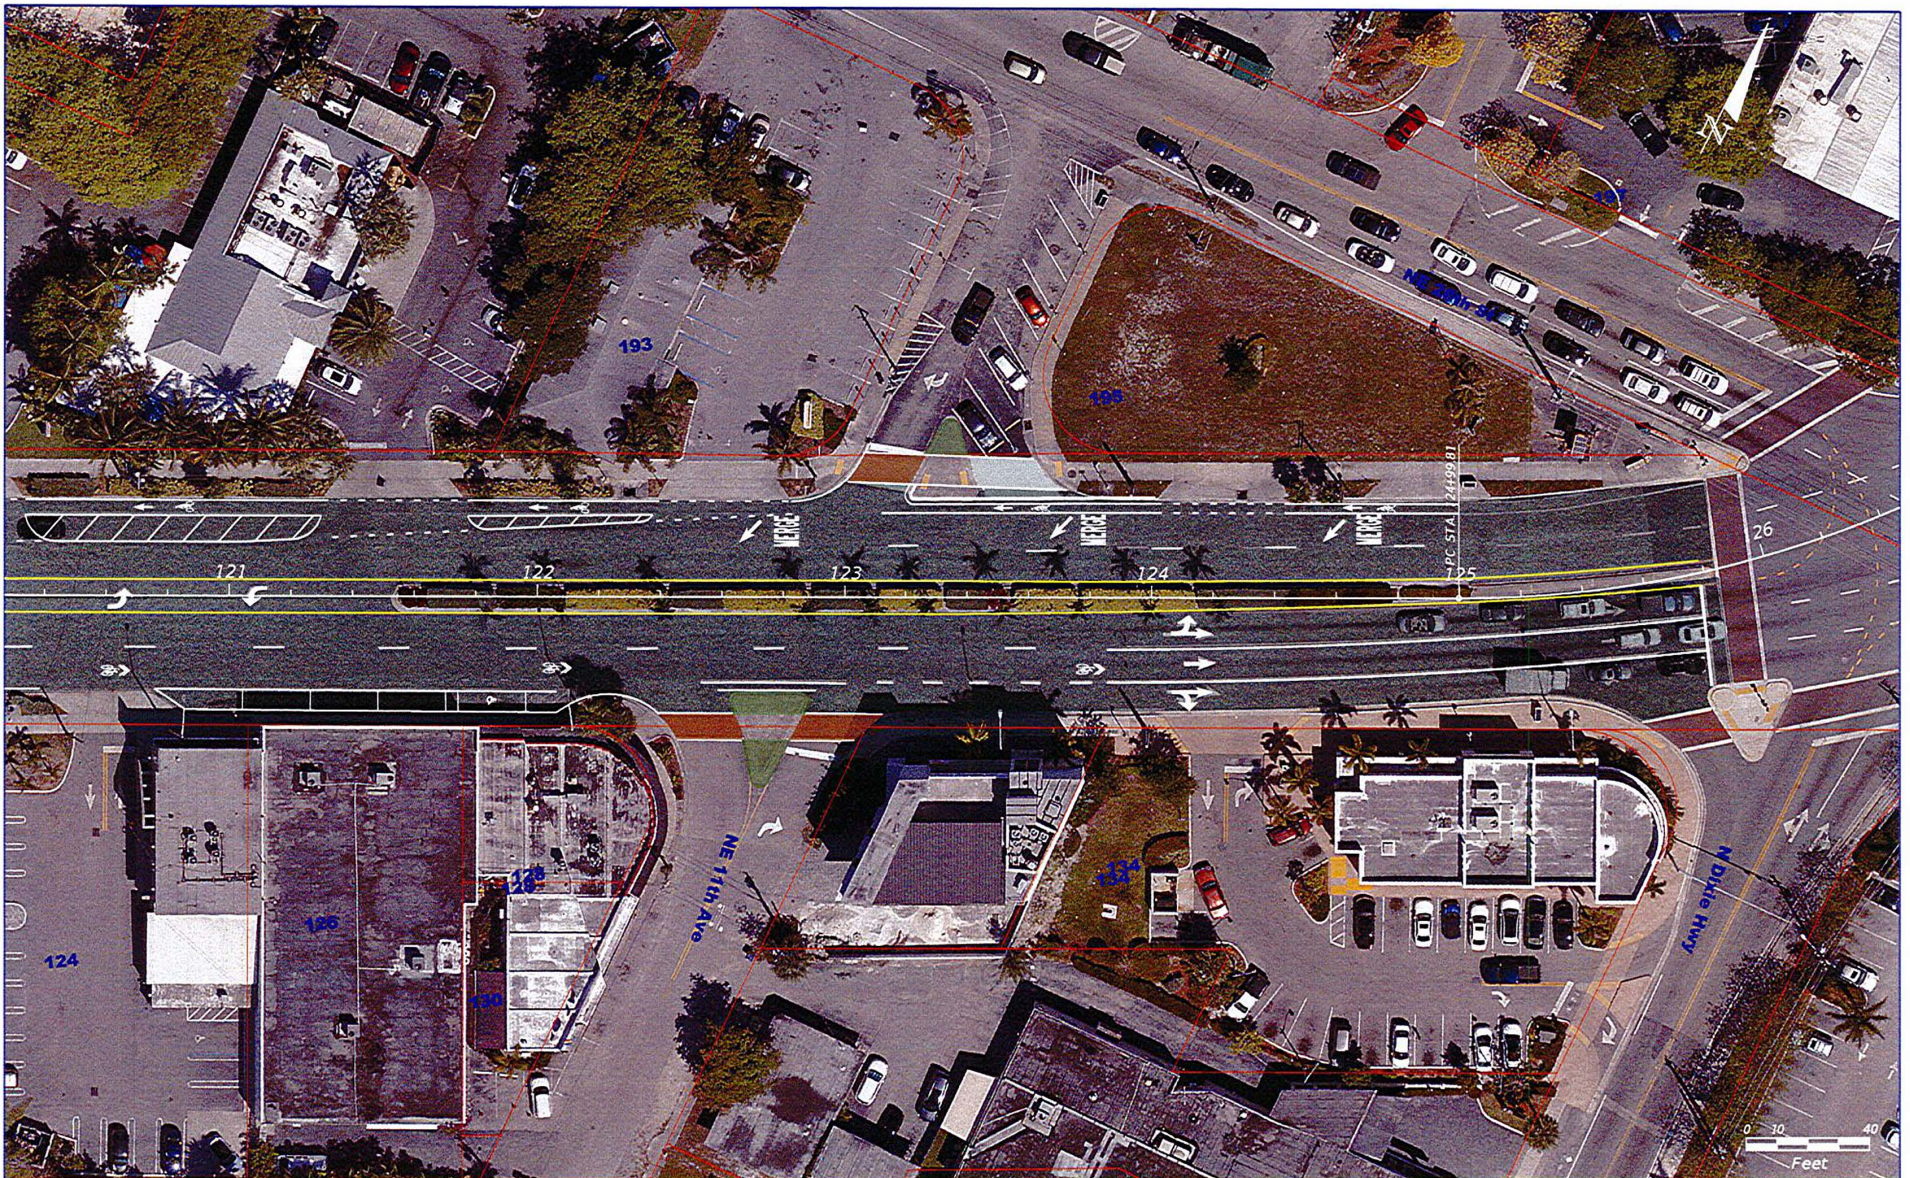

REVISIONS			
DATE	DESCRIPTION	DATE	DESCRIPTION



STATE OF FLORIDA DEPARTMENT OF TRANSPORTATION		
ROAD NO.	COUNTY	FINANCIAL PROJECT ID
811	BROWARD	431657-1-32-01

**PLAN SHEET (16)
CONCEPT NO. 1**

SHEET NO.
CAM 16-1195 Exhibit 2

5/10/2016

8/10/2016

1:36:44 PM

P:\999 CAD Projects Directory\161104010\161104010\roadway\plan\16.dgn