

ORIGINAL PROPOSED PLAN

SITE PLAN




NE 17th Terrace

NE 17th Way

EXIT
GATE
↑

ENTRANCE
GATE
↓

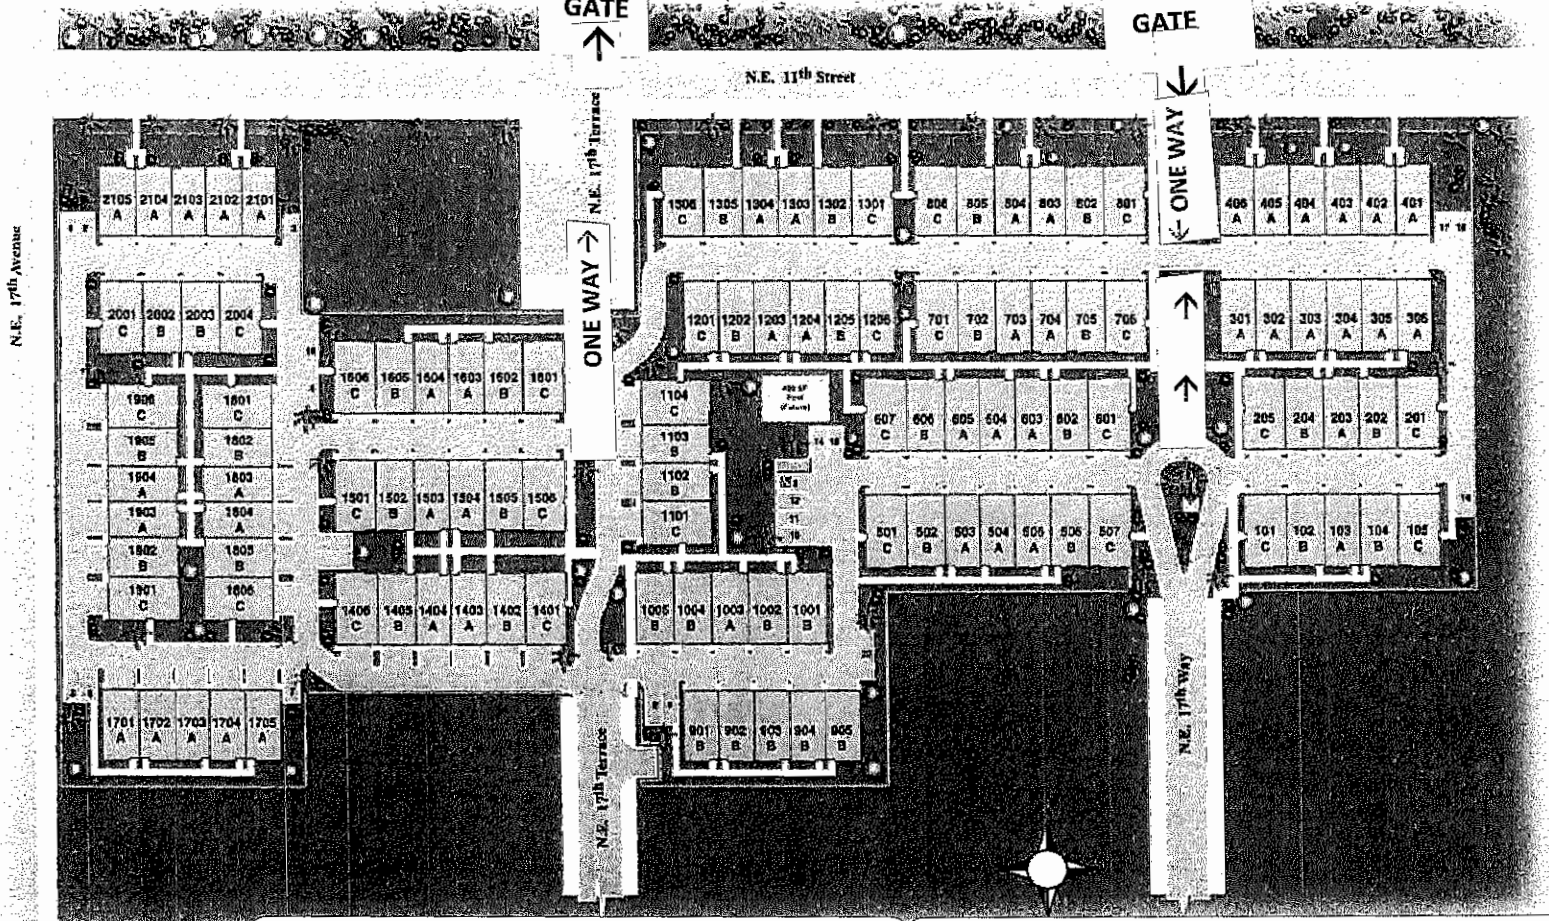

SUNRISE BOULEVARD

SUNRISE BOULEVARD