


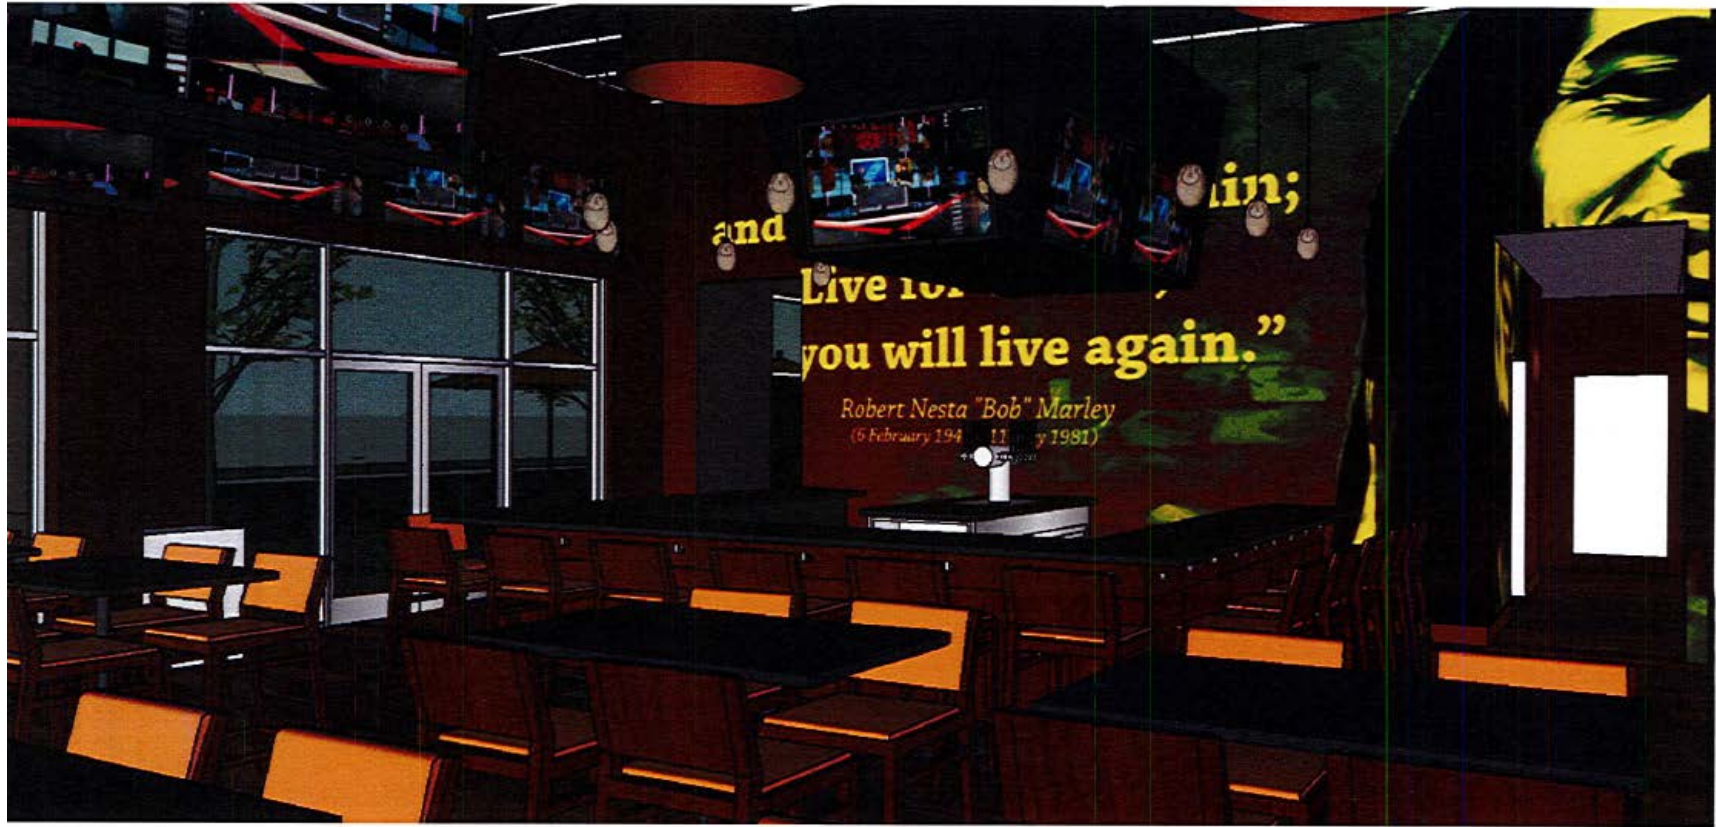


Jamaican Jerk Shack
Restaurant in Shoppes on
Arts Avenue







NOTE: THESE DRAWINGS ARE NOT
 ISSUED FOR PERMIT OR
 CONSTRUCTION. HVAC, PLUMBING
 AND ELECTRICAL ITEMS ARE
 CONCEPTUAL. DETAIL EVALUATION
 AND ENGINEERING IS REQUIRED
 TO COMPLETE DOCUMENT FOR
 PERMIT AND CONSTRUCTION.
 DETAILS FOR ARCHITECTURAL
 ELEMENTS ARE ALSO REQUIRED
 TO COMPLETE DOCUMENTS FOR
 PERMIT AND CONSTRUCTION

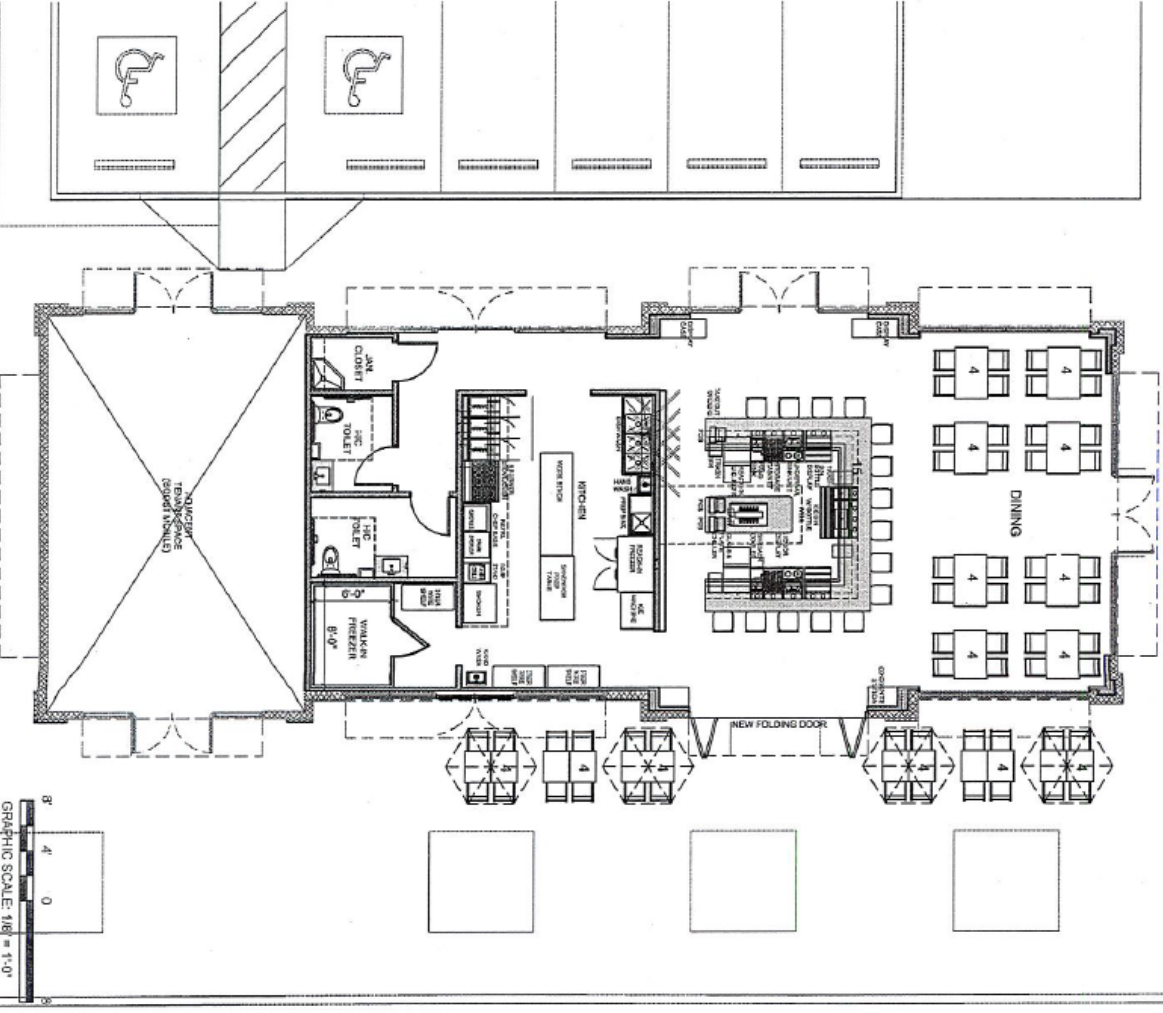

DSSS Architecture | Planning | Interior Design
 43 Gulliver Court, Coventry, CT 06415
 t 860.519.0910, e: dssahq@gmail.com
 www.dssahq.com

Proj. No: 2018-008
 Proj. Name: 560 7TH AVE RESTAURANT
 Design For: PRELIMINARY PRICING
 Date: 2018-06-12
 Drawn By: J.C.A. Scale: 1/8"=1'-0"

Sheet Title:
 CONCEPTUAL LAYOUT
 OPTION 1


Project:

 560 7TH AVE RESTAURANT
 FORT LAUDERDALE FLORIDA

Sheet #:
 A-SK-01

THIS DOCUMENT IS THE PROPERTY OF DSSS ARCHITECTURE. IT IS TO BE USED ONLY FOR THE PROJECT AND SITE SPECIFICALLY IDENTIFIED HEREIN. ANY REUSE OR REPRODUCTION OF THIS DOCUMENT WITHOUT THE WRITTEN PERMISSION OF DSSS ARCHITECTURE IS STRICTLY PROHIBITED. © 2018 DSSS ARCHITECTURE

NOTE: THESE DRAWINGS ARE NOT ISSUED FOR PERMIT OR CONSTRUCTION. HVAC, PLUMBING AND ELECTRICAL ITEMS ARE CONCEPTUAL. DETAIL EVALUATION AND ENGINEERING IS REQUIRED TO COMPLETE DOCUMENT FOR PERMIT. AND CONSTRUCTION DETAILS FOR ARCHITECTURAL ELEMENTS ARE ALSO REQUIRED TO COMPLETE DOCUMENTS FOR PERMIT AND CONSTRUCTION

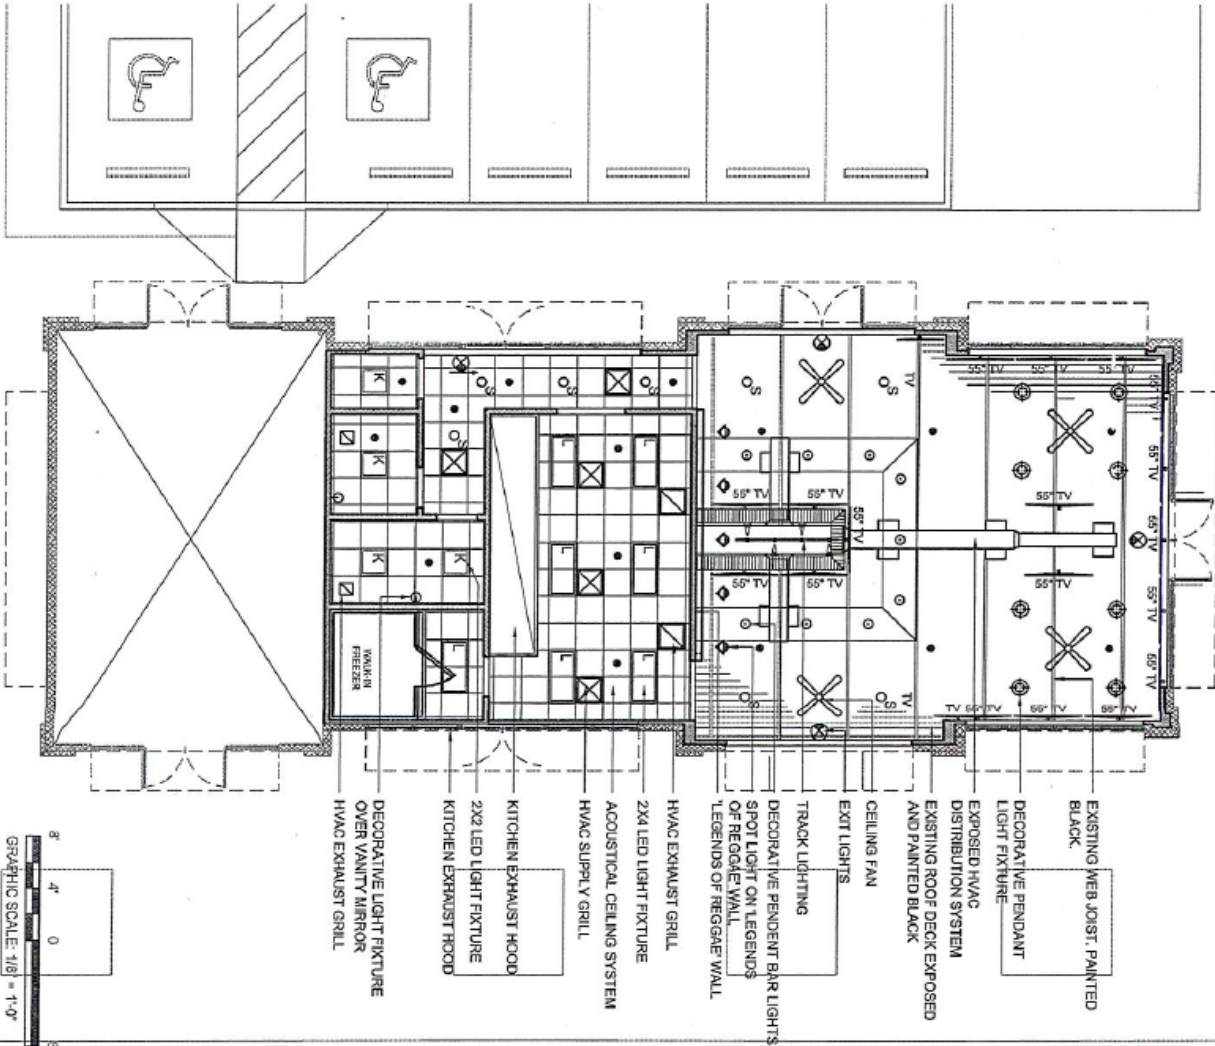

DSSS Architecture | Planning | Interior Design
 43 Cedarlane Court, Colton, CT 06416
 t 860.516.5983, e dss@daa.com

Project: **560 7TH AVE RESTAURANT**
 FORT LAUDERDALE FLORIDA

Sheet Title: **CONCEPT DESIGN CEILING PLAN**

Project: **560 7TH AVE RESTAURANT**
 FORT LAUDERDALE FLORIDA

Scale: 1/8" = 1'-0"
 Date: 2018-10-12
 Drawn By: K.A.
 A-SK-02

THIS DOCUMENT IS THE PROPERTY OF DSSS ARCHITECTURE AND IS TO BE USED ONLY FOR THE PROJECT AND SITE SPECIFICALLY IDENTIFIED HEREIN. NO PART OF THIS DOCUMENT IS TO BE REPRODUCED OR TRANSMITTED IN ANY FORM OR BY ANY MEANS, ELECTRONIC OR MECHANICAL, INCLUDING PHOTOCOPYING, RECORDING, OR BY ANY INFORMATION STORAGE AND RETRIEVAL SYSTEM. © 2018 DSSS