

To be setup in accordance with Standard Plans Index 102-621 & 102-660

Table I
Device Spacing

Speed (mph)	Max. Distance Between Devices (ft.)			
	Cones or Tubular Markers		Type I or Type II Barricades or Vertical Panels or Drums	
	Taper	Tangent	Taper	Tangent
25	25	50	25	50
30 to 45	25	50	30	50

DISTANCE BETWEEN SIGNS


Speed	Spacing (ft.)		
	A	B	C
40 mph or less	200	200	200
45 mph	350	350	350

Table II
Taper Length - Merge
(12' Lateral Transition)

Speed (mph)	L (ft)	Notes (Merge)
25	125	
30	180	$L = \frac{WS^2}{60}$
35	245	
40	320	
45	540	$L=WS$

For lateral transitions other than 12', use formula for L shown in the notes column. Where:
L = Length of taper in feet
W = Width of lateral transition in feet
S = Posted speed limit (mph)

4' LANE CLOSURE TO BE USED AS NEEDED & REMOVED @ END OF DAY

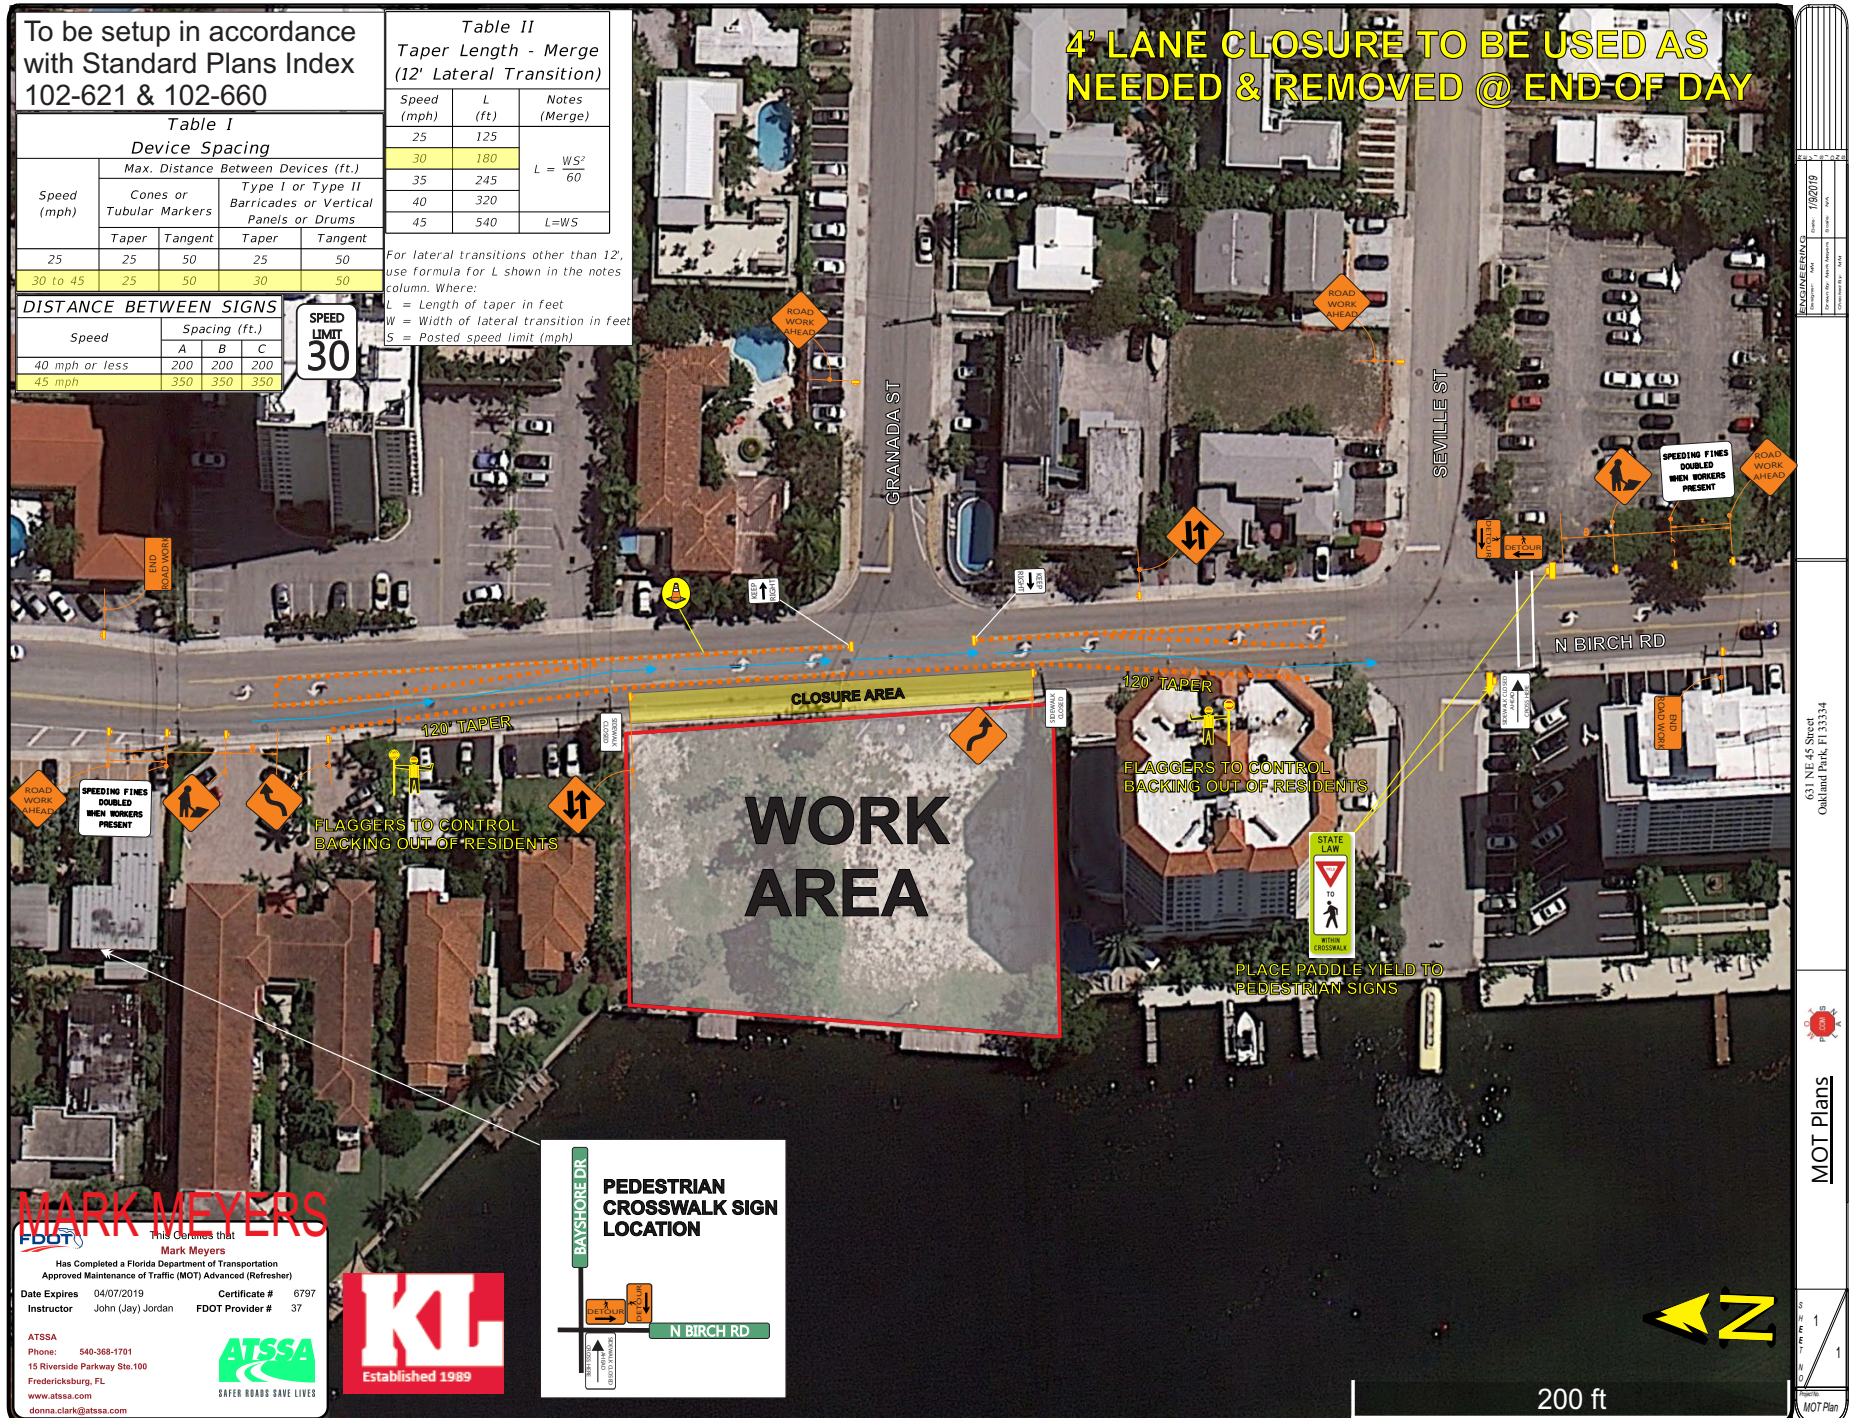

MARK MEYERS
FDOT

This certifies that Mark Meyers
Has Completed a Florida Department of Transportation
Approved Maintenance of Traffic (MOT) Advanced (Refresher)

Date Expires 04/07/2019 Certificate # 6797
Instructor John (Jay) Jordan FDOT Provider # 37

ATSSA
Phone: 540-368-1701
15 Riverside Parkway Ste.100
Fredericksburg, FL
www.atssa.com
donna.clark@atssa.com

ATSSA
SAFER ROADS. SAFE LIVES

KL
Established 1989






49'

N BIRCH RD

Work Zone

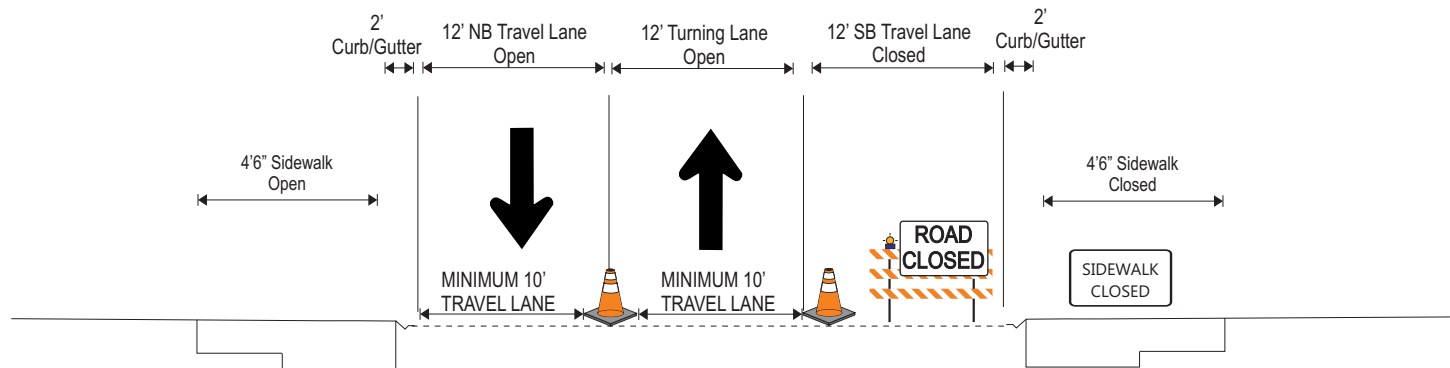

NORTH END OF JOB
FACING SOUTHBOUND

MARK MEYERS

FDOT This Certifies that
Mark Meyers
Has Completed a Florida Department of Transportation
Approved Maintenance of Traffic (MOT) Advanced (Refresher)

Date Expires 04/07/2019 Certificate # 6797
Instructor John (Jay) Jordan FDOT Provider # 37

ATSSA
Phone: 540-368-1701
15 Riverside Parkway Ste.100
Fredericksburg, FL
www.atssa.com
donna.clark@atssa.com

ATSSA
SAFER ROADS SAVE LIVES

ENGINEERING	DATE	BY	CHKD	APPD
19/07/19				

631 NE 45 Street
Oakland Park, FL 33334

MOT Plans

1	1
1	1