

RESOLUTION NO. 19-80

A RESOLUTION OF THE CITY COMMISSION OF THE CITY OF FORT LAUDERDALE, FLORIDA, AUTHORIZING EXECUTION AND DELIVERY BY THE PROPER CITY OFFICIALS OF AN EASEMENT DEED TO FLORIDA POWER AND LIGHT ("FPL") COMPANY TO RELOCATE EXISTING UNDERGROUND POWER AND ELECTRICAL EQUIPMENT TO FACILITATE THE PROPOSED AQUATIC CENTER RENOVATION PROJECT, LOCATED AT 501 SEABREEZE BOULEVARD, MORE PARTICULARLY DESCRIBED BELOW.

WHEREAS, the City of Fort Lauderdale owns certain lands within the City of Fort Lauderdale commonly known as the Aquatic Center, located at 501 Seabreeze Boulevard, Fort Lauderdale, Florida 33316; and

WHEREAS, improvements to the Aquatic Center will require the relocation of existing underground power and electric equipment; and

WHEREAS, the granting of such an electrical utility easements to Florida Power and Light ("FPL") Company to facilitate the relocation of existing underground power and electrical equipment serves a valid municipal purpose, and is in the best interests of the public;

NOW, THEREFORE, BE IT RESOLVED BY THE CITY COMMISSION OF THE CITY OF FORT LAUDERDALE, FLORIDA:


SECTION 1. That the proper City officials are hereby authorized to execute and deliver an easement deed to Florida Power and Light Company for the relocation of an existing underground power and electrical equipment to facilitate the proposed Aquatic Center Renovation Project on City owned property located at 501 Seabreeze Boulevard, such easement area being more particularly described below:

SEE EXHIBIT "A"
SKETCH AND DESCRIPTION
ATTACHED HERETO
("Easement Area")

SECTION 2. That the proper City officials are hereby authorized to execute any additional documents or instruments necessary or incidental to consummating the above transaction.

SECTION 3. That the office of the City Attorney shall review and approve as to form all documents prior to their execution by the proper City officials.

ADOPTED this the 16th day of April, 2019.

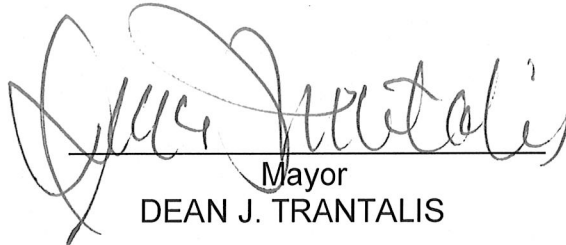

Mayor
DEAN J. TRANTALIS

ATTEST:



City Clerk
JEFFREY A. MODARELLI

4341 S.W. 62nd Avenue
Davie, Florida 33314



EXHIBIT "A"
STONER & ASSOCIATES, INC.

SURVEYORS - MAPPERS
Florida Licensed Surveying
and Mapping Business No. 6633

Tel. (954) 585-0997
Fax (954) 585-3927

EXHIBIT "A"
LEGAL DESCRIPTION OF FPL EASEMENT

A PORTION OF PARCEL "A",
INTERNATIONAL SWIMMING HALL OF FAME COMPLEX
FORT LAUDERDALE, BROWARD COUNTY, FL

LEGAL DESCRIPTION:

AN FPL EASEMENT BEING A PORTION OF PARCEL "A", INTERNATIONAL SWIMMING HALL OF FAME COMPLEX, ACCORDING TO THE PLAT THEREOF RECORDS IN PLAT BOOK 138, PAGE, 19 OF THE PUBLIC RECORDS OF BROWARD COUNTY, FLORIDA, SAID EASEMENT BEING MORE PARTICULARLY DESCRIBED AS FOLLOWS:

COMMENCE AT THE NORTHEAST CORNER OF SAID PARCEL "A" ;

THENCE S.01°22'07"E., ALONG THE EAST LINE OF SAID PARCEL "A", A DISTANCE OF 69.49 FEET TO THE POINT OF BEGINNING OF THE HEREIN DESCRIBED FPL EASEMENT;

THENCE CONTINUE S.01°22'07"E., ALONG SAID EAST LINE A DISTANCE OF 10.05 FEET;

THENCE N.85°30'33"W., A DISTANCE OF 114.11 FEET TO A POINT ON A LINE 68.00 FEET SOUTH OF AND PARALLEL WITH THE MOST EASTERLY NORTH LINE OF SAID PARCEL "A";

THENCE S.88°40'54"W., ALONG SAID PARALLEL LINE A DISTANCE OF 50.24 FEET;

THENCE S.01°00'19"E., A DISTANCE OF 25.96 FEET;

THENCE S.88°59'41"W., A DISTANCE OF 15.00 FEET;

THENCE N.01°00'19"W., A DISTANCE OF 25.87 FEET;

THENCE S.88°40'54"W., A DISTANCE OF 149.64 FEET;

THENCE N.88°04'01"W., A DISTANCE OF 389.32 FEET;

THENCE S.63°13'12"W., A DISTANCE OF 40.46 FEET;

THENCE S.07°42'52"W., A DISTANCE OF 33.92 FEET TO A POINT ON A LINE 15.00 FEET EAST OF AND PARALLEL WITH THE WEST LINE OF SAID PARCEL "A";

THENCE S.00°53'06"E., ALONG SAID PARALLEL LINE A DISTANCE OF 107.95 FEET;

THENCE S.36°13'53"E., A DISTANCE OF 48.85 FEET;

THENCE N.89°00'53"E., A DISTANCE OF 69.90 FEET;

THENCE S.72°35'49"E., A DISTANCE OF 76.08 FEET;

THENCE N.00°59'07"W., A DISTANCE OF 31.00 FEET;

THENCE N.89°00'53"E., A DISTANCE OF 10.00 FEET;

THENCE S.00°59'07"E., A DISTANCE OF 31.00 FEET TO A POINT ON A LINE 18.00 FEET NORTH OF AND PARALLEL WITH THE MOST WESTERLY SOUTH LINE OF SAID PARCEL "A";

THENCE N.89°00'53"E., ALONG SAID PARALLEL LINE A DISTANCE OF 360.94 FEET;

THENCE N.00°59'07"W., A DISTANCE OF 12.83 FEET;

THENCE N.89°00'53"E., A DISTANCE OF 10.00 FEET;

THENCE S.00°59'07"E., A DISTANCE OF 12.83 FEET TO A POINT ON A LINE 18.00 FEET NORTH OF AND PARALLEL WITH THE MOST WESTERLY SOUTH LINE OF SAID PARCEL "A";

THENCE N.89°00'53"E., ALONG SAID PARALLEL LINE A DISTANCE OF 172.22 FEET;

THENCE N.00°59'07"W., A DISTANCE OF 47.00 FEET;

CERTIFICATE:

THIS IS TO CERTIFY THAT THE SKETCH AND LEGAL DESCRIPTION SHOWN HEREON IS ACCURATE AND CORRECT TO THE BEST OF MY KNOWLEDGE AND BELIEF. I FURTHER CERTIFY THAT THIS SKETCH AND LEGAL DESCRIPTION WAS PREPARED IN ACCORDANCE WITH THE STANDARDS OF PRACTICE FOR SURVEYING ESTABLISHED BY THE BOARD OF PROFESSIONAL SURVEYORS AND MAPPERS IN CHAPTER 5J-17, FLORIDA ADMINISTRATIVE CODES, PURSUANT TO SECTION 472.027, FLORIDA STATUTES.

| REVISIONS | DATE | BY |
|------------------------------|----------|------|
| 1 ADD EXISTING FPL EASEMENTS | 04/04/19 | WDLR |

THE MATERIAL SHOWN HEREON IS THE PROPERTY OF STONER & ASSOCIATES, INC. AND SHALL NOT BE REPRODUCED IN WHOLE OR IN PART WITHOUT PERMISSION OF STONER & ASSOCIATES, INC.
COPYRIGHT © 2019

DATE OF SIGNATURE: 4/4/19

JAMES D. STONER

PROFESSIONAL SURVEYOR AND MAPPER NO. 4039 - STATE OF FLORIDA

| DATE OF SKETCH: | DRAWN BY | CHECKED BY | FIELD BOOK |
|-----------------|----------|------------|------------|
| 3/01/19 | JDS | LSG | N/A |

SEAL

NOT VALID UNLESS
SEALED HERE WITH
AN EMBOSSED
SURVEYOR'S SEAL

SHEET 1 OF 4

SKETCH NO.
19-8824 FPL ESMT.



EXHIBIT "A"
LEGAL DESCRIPTION OF FPL EASEMENT

A PORTION OF PARCEL "A",
INTERNATIONAL SWIMMING HALL OF FAME COMPLEX
FORT LAUDERDALE, BROWARD COUNTY, FL

LEGAL CONTINUED

THENCE N.89°00'53"E., A DISTANCE OF 36.97 FEET TO A POINT ON THE EAST LINE OF SAID PARCEL "A", SAID POINT ALSO BEING A POINT ON THE ARC OF A NON-TANGENT CURVE CONCAVE TO THE EAST A RADIAL LINE OF SAID CURVE THROUGH SAID POINT HAVING A BEARING OF S.87°13'54"W.,

THENCE SOUTHEASTERLY ALONG THE EAST LINE OF SAID PARCEL "A" AND THE ARC OF SAID CURVE TO THE LEFT, HAVING A CENTRAL ANGLE OF 02°10'11" AND A RADIUS OF 1375.00 FEET FOR AN ARC DISTANCE OF 52.07 FEET TO A POINT ON A NON-TANGENT LINE, SAID LINE BEING 13.00 FEET NORTH OF AND PARALLEL WITH THE MOST WESTERLY SOUTH LINE OF SAID PARCEL "A";

THENCE S.89°00'53"W., ALONG SAID PARALLEL LINE A DISTANCE OF 607.99 FEET;

THENCE N.68°29'07"W., A DISTANCE OF 62.72 FEET;

THENCE S.89°00'53"W., A DISTANCE OF 77.61 FEET;

THENCE N.36°13'53"W., A DISTANCE OF 51.09 FEET TO A POINT ON A LINE 5.00 FEET EAST OF AND PARALLEL WITH THE WEST LINE OF SAID PARCEL "A";

THENCE N.00°53'06"W., ALONG SAID PARALLEL LINE A DISTANCE OF 111.89 FEET;

THENCE N.07°42'52"E., A DISTANCE OF 39.93 FEET;

THENCE N.63°13'12"E., A DISTANCE OF 48.28 FEET;

THENCE S.88°04'01"E., A DISTANCE OF 391.60 FEET TO A POINT ON A LINE 58.00 FEET SOUTH OF AND PARALLEL WITH THE SAID MOST EASTERLY NORTH LINE;

THENCE N.88°40'54"E., ALONG SAID PARALLEL LINE A DISTANCE OF 159.88 FEET;

THENCE N.01°19'06"W., A DISTANCE OF 58.00 FEET TO A POINT ON THE SAID MOST EASTERLY NORTH LINE OF SAID PARCEL "A";

THENCE N.88°40'54"E., ALONG SAID NORTH LINE A DISTANCE OF 10.00 FEET;

THENCE S.01°19'06"E., A DISTANCE OF 58.00 FEET TO A POINT ON A LINE 58.00 FEET SOUTH OF AND PARALLEL WITH THE SAID MOST EASTERLY NORTH LINE OF SAID PARCEL "A";

THENCE N.88°40'54"E., THENCE ALONG SAID PARALLEL A DISTANCE OF 45.22 FEET;

THENCE S.85°30'33"E., A DISTANCE OF 113.59 FEET TO THE POINT OF BEGINNING.

SAID LANDS SITUATE AND BEING WITHIN THE CITY OF FORT LAUDERDALE, BROWARD COUNTY, FLORIDA AND CONTAINING 0.38 ACRES (16,687 SQUARE FEET), MORE OR LESS.

NOTES:

1. THE PROPERTIES SHOWN HEREON WERE NOT ABSTRACTED FOR OWNERSHIP, RIGHTS-OF-WAY, EASEMENTS OR OTHER MATTERS OF RECORD.
2. THIS SKETCH AND DESCRIPTION IS "NOT VALID" WITHOUT THE SIGNATURE AND ORIGINAL SEAL OF FLORIDA LICENSED SURVEYOR AN MAPPER.
3. THIS SKETCH DOES NOT REPRESENT A FIELD SURVEY. (THIS IS NOT A SURVEY).
4. THE LEGAL DESCRIPTION SHOWN HEREON WAS AUTHORED BY STONER & ASSOCIATES, INC. WITHOUT THE BENEFIT OF A TITLE SEARCH.
5. THE BEARINGS SHOWN HEREON ARE BASED ON S.01°22'07"E., ALONG THE EAST LINE PARCEL "A", INTERNATIONAL SWIMMING HALL OF FAME COMPLEX, RECORDED IN PLAT BOOK 138, PAGE 19, OF THE PUBLIC RECORDS OF BROWARD COUNTY, FLORIDA.
6. SEE SHEET 3 AND 4 OF 4 FOR A GRAPHIC DEPICTION (SKETCH) OF THE PARCEL DESCRIBED HEREON.

**STONER & ASSOCIATES, INC.**

SURVEYORS - MAPPERS
Florida Licensed Surveying
and Mapping Business No. 6633

Tel. (954) 585-0997

Fax (954) 585-3927

EXHIBIT "A"

SKETCH OF FPL EASEMENT


A PORTION OF PARCEL "A",
INTERNATIONAL SWIMMING HALL OF FAME COMPLEX
FORT LAUDERDALE, BROWARD COUNTY, FL

LEGEND:

| | |
|----------------------|------------------------|
| B.C.C.R. | BROWARD COUNTY RECORDS |
| LB | LICENSED BUSINESS |
| FPL | FLORIDA POWER & LIGHT |
| P.B. | PLAT BOOK |
| PG. | PAGE |
| (P) | PLAT |
| P.O.C. | POINT OF COMMENCEMENT |
| P.O.B. | POINT OF BEGINNING |
| O.R.B. | OFFICIAL RECORDS BOOK |
| R/W | RIGHT OF WAY |
| SQ.FT. | SQUARE FEET |
| C.A.= | CENTRAL ANGLE |
| R= | RADIUS |
| A= | ARC LENGHT |
| <input type="text"/> | LIMITS OF EXISTING |
| | FPL EASEMENT |



SCALE 1" = 50'

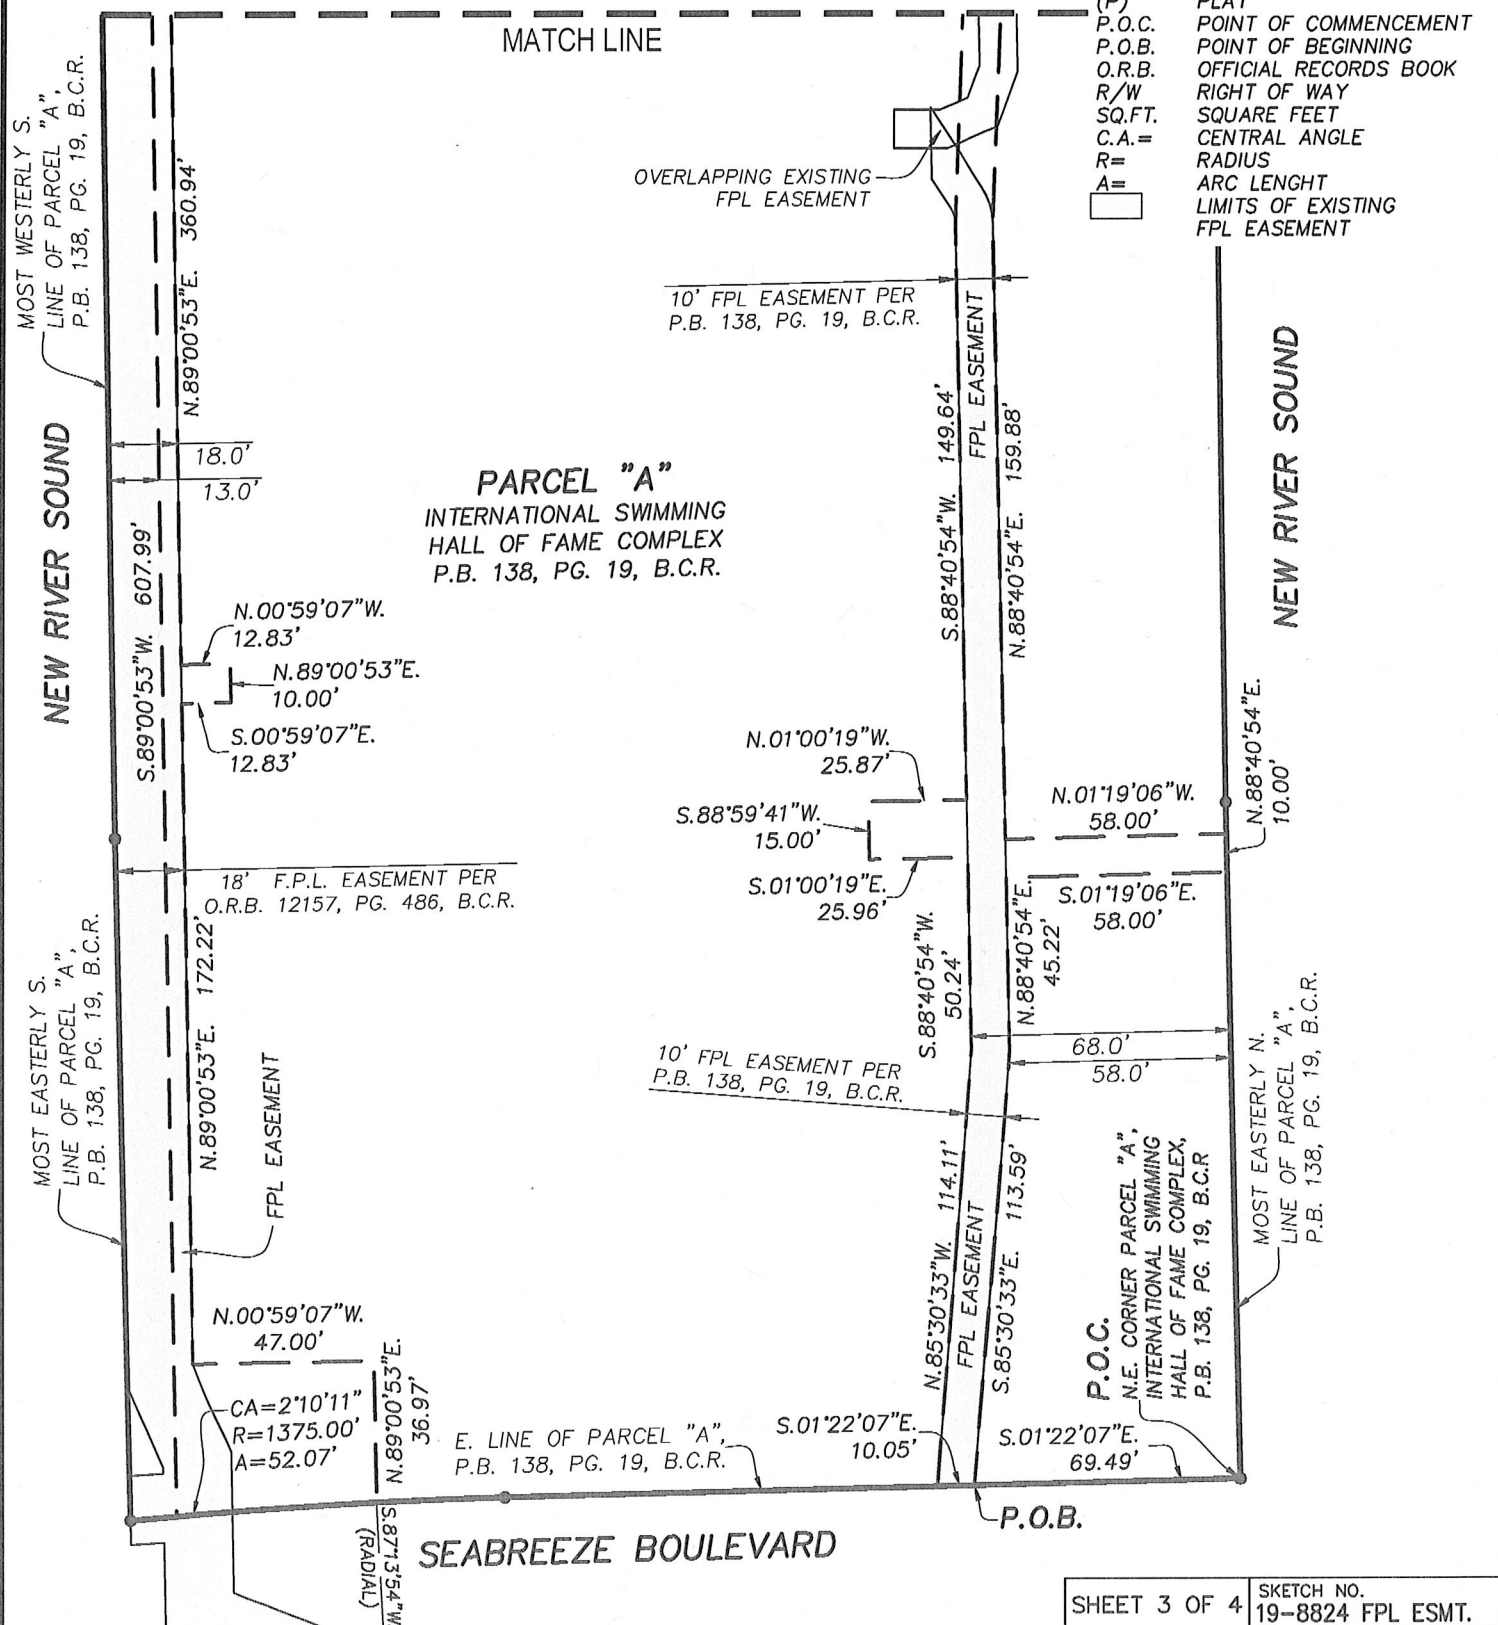

4341 S.W. 62nd Avenue
Davie, Florida 33314



STONER & ASSOCIATES, INC.

SURVEYORS - MAPPERS
Florida Licensed Surveying
and Mapping Business No. 6633

Tel. (954) 585-0997
Fax (954) 585-3927



SCALE 1" = 50'

EXHIBIT "A"
SKETCH OF FPL EASEMENT

A PORTION OF PARCEL "A",
INTERNATIONAL SWIMMING HALL OF FAME COMPLEX
FORT LAUDERDALE, BROWARD COUNTY, FL

LEGEND:

B.C.R. BROWARD COUNTY RECORDS
LB LICENSED BUSINESS
FPL FLORIDA POWER & LIGHT
P.B. PLAT BOOK
PG. PAGE
(P) PLAT
P.O.C. POINT OF COMMENCEMENT
P.O.B. POINT OF BEGINNING
O.R.B. OFFICIAL RECORDS BOOK
R/W RIGHT OF WAY
SQ.FT. SQUARE FEET
C.A. = CENTRAL ANGLE
R = RADIUS
A = ARC LENGTH
LIMITS OF EXISTING FPL EASEMENT

