


DIAGRAM



UNOBSTRUCTED OCEAN VIEWS FROM PROPOSED HOTEL

DIAGRAM

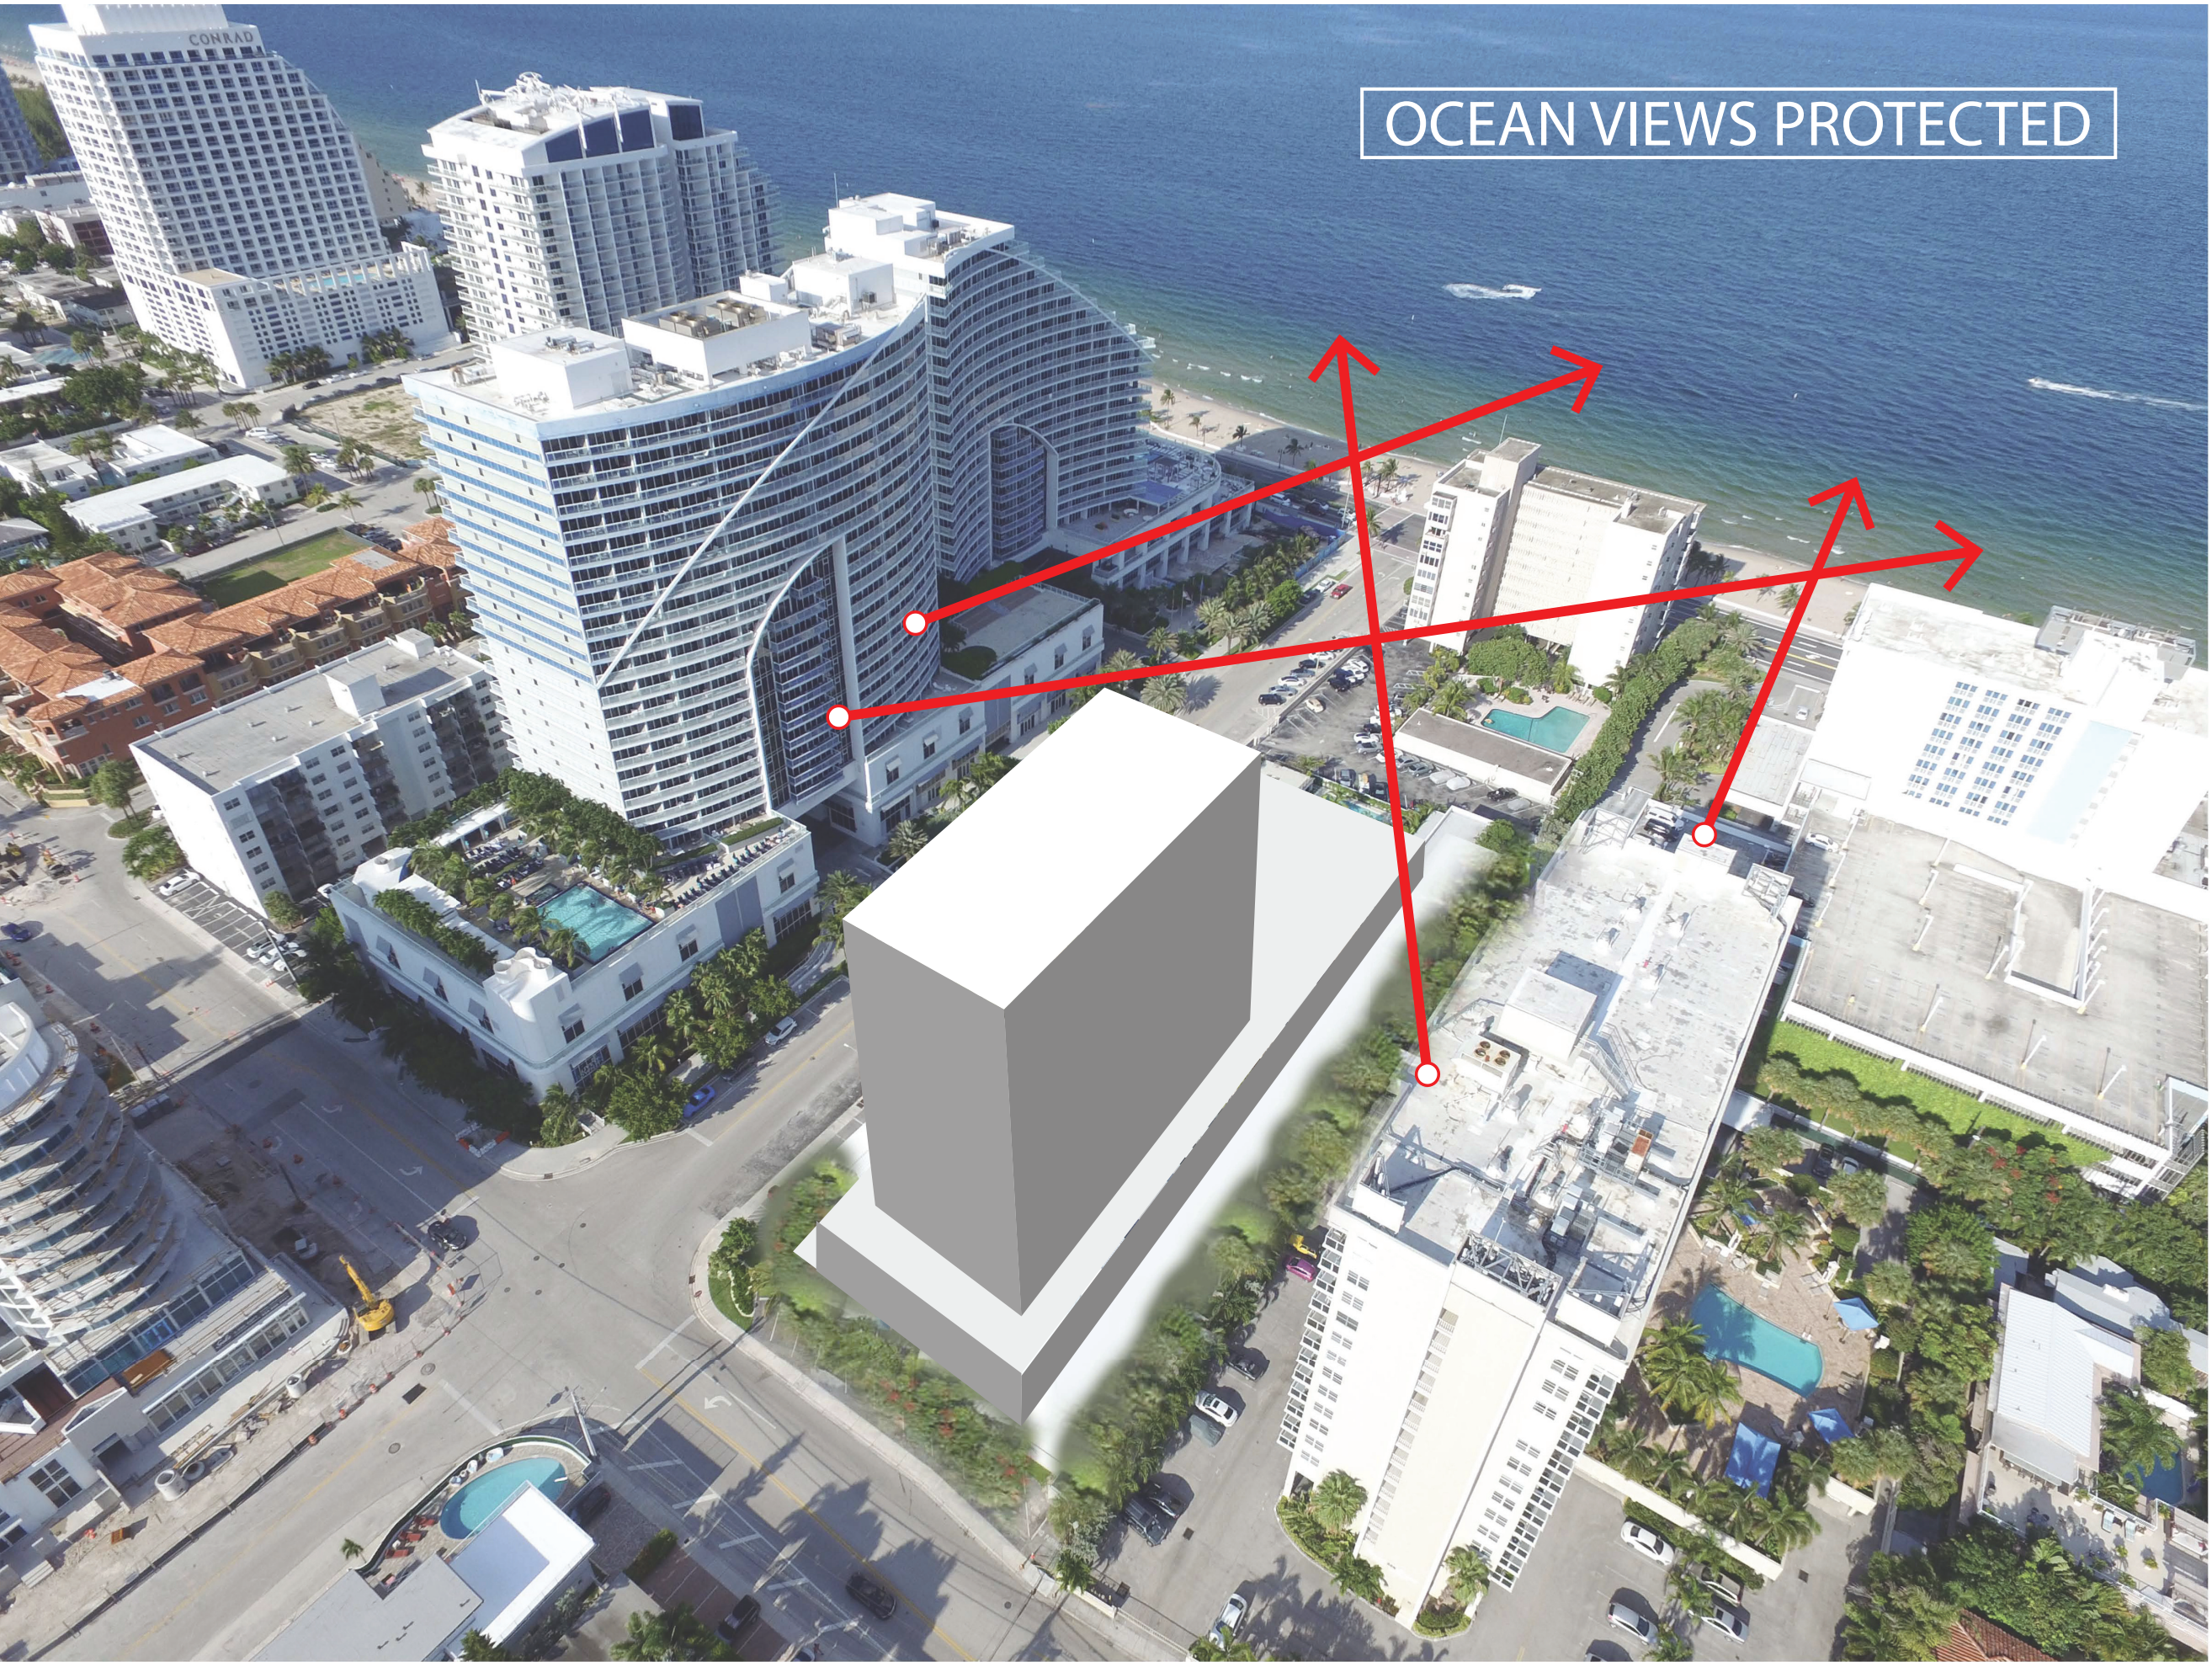

UNOBSTRUCTED OCEAN VIEWS FROM ADJACENT PROPERTIES

VERIFICATION STATEMENT

THIS 3-DIMENSIONAL REPRESENTATION OF THE PROPOSED DEVELOPMENT IS TRUE AND ACCURATE RELATIVE TO THE HEIGHT, WIDTH AND LENGTH OF ANY ADJACENT OR PROXIMATE EXISTING STRUCTURES.

ISSUE DATE: 12.06.2018		
No.	DATE	DESCRIPTION

All ideas, designs, arrangements, plans and specifications indicated or represented by this drawing are owned by and are the property of Borges + Associates, P.A., and were created, evolved and developed for use on and in connection with the specified project. No copies, transmissions, reproductions, or electronic manipulation of any portion of these drawings in whole or in part are to be made without the express written permission of Borges + Associates, P.A.

All copyrights reserved © 2018

borges/architects
+ associates

architecture urban-planning interior-design

999 Brickell Ave., Suite 700, Miami, Florida 33131
305.374.8216 phone • 305.374.9217 fax

REINALDO BORGES, ARCHITECT

AA26000765
AR001629

PROJECT TEAM:

CIVIL ENGINEER / LANDSCAPE ARCHITECT
KEITH & ASSOCIATES INC.
2160 NW 62 AVE
CORAL FL, FL 33122
305.667.5475

LIFE SAFETY
SLS CONSULTING INC.
280 PALERMO AVE
CORAL GABLES, FLORIDA 33134
305.461.9852

PROJECT NAME

BAYSHORE DR
HOTEL

3 0 1 6 B A Y S H O R E D R .
F T . L A U D E R D A L E , F L 3 3 3 0 4

PROJECT NUMBER:

DRAWING NAME:

RESPECTING
PROJECTED
OCEAN VIEWS

SCALE:

NTS

DRAWING NUMBER

A-026