

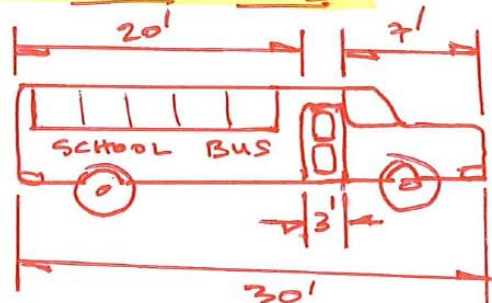


TYPICAL BUS

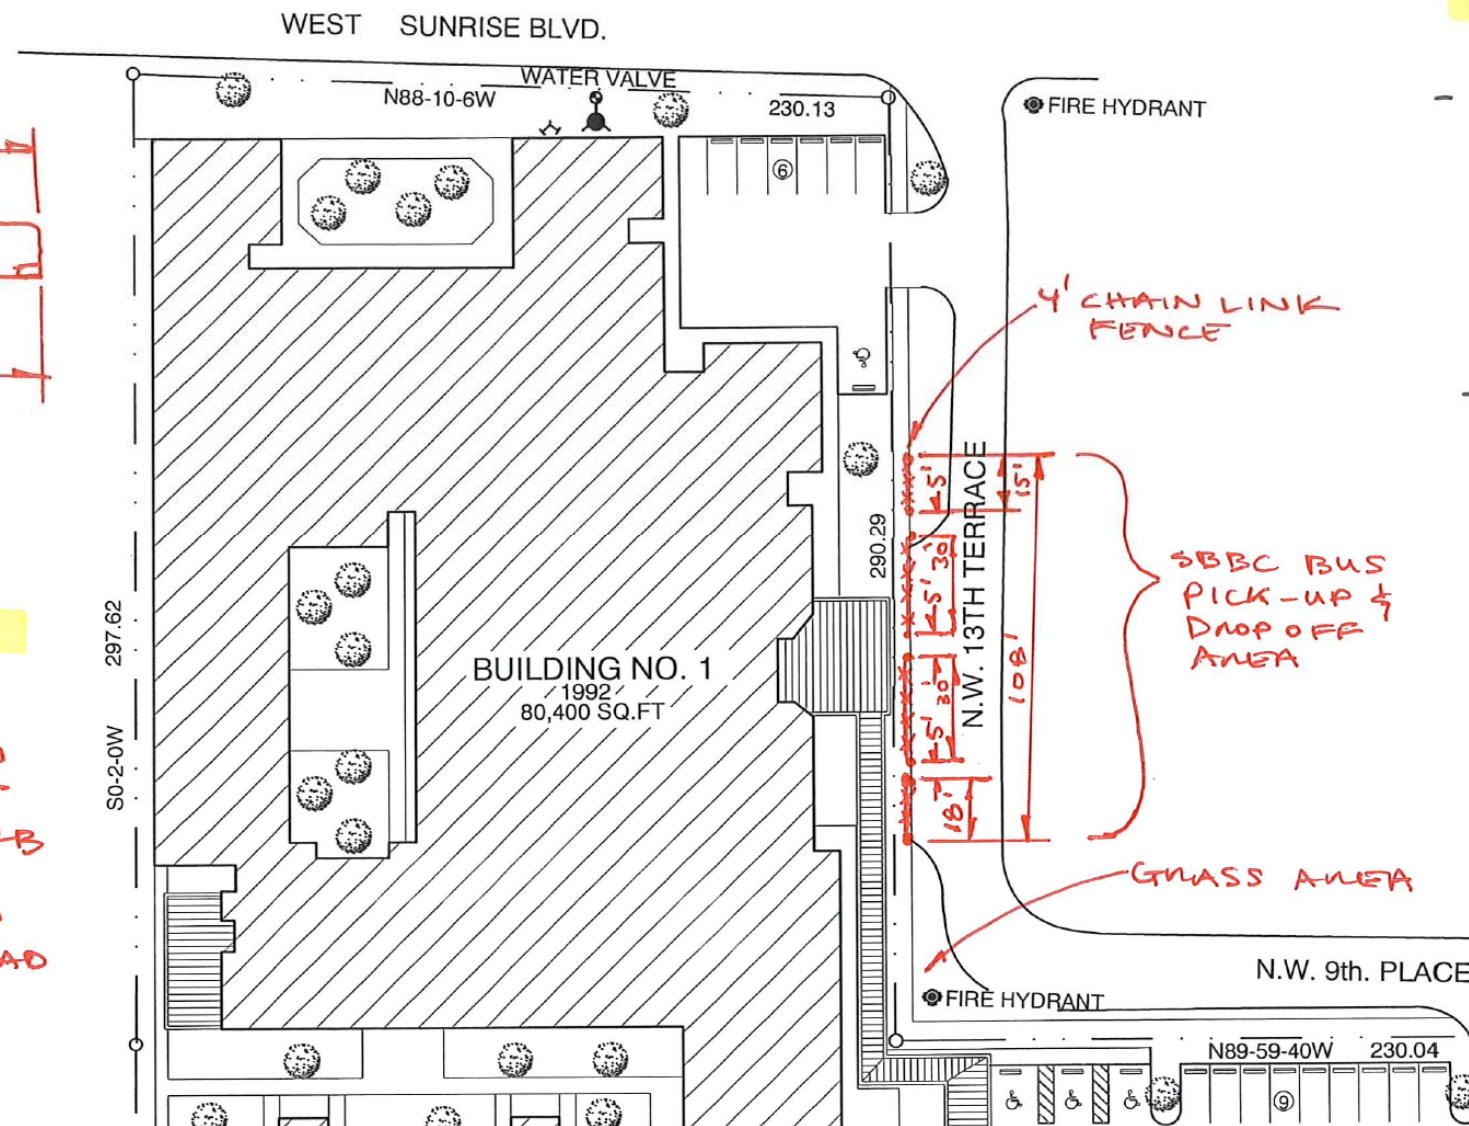

TYPICAL FENCE

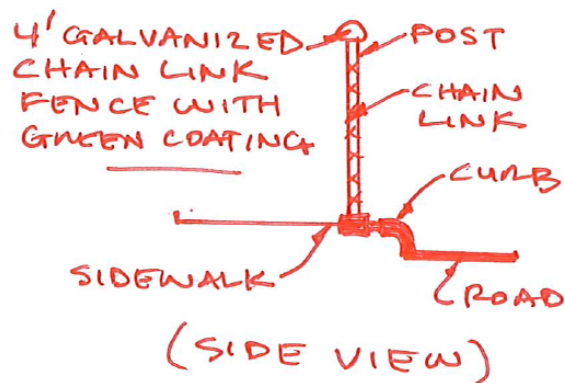

PLAN & TYPICAL SECTION