


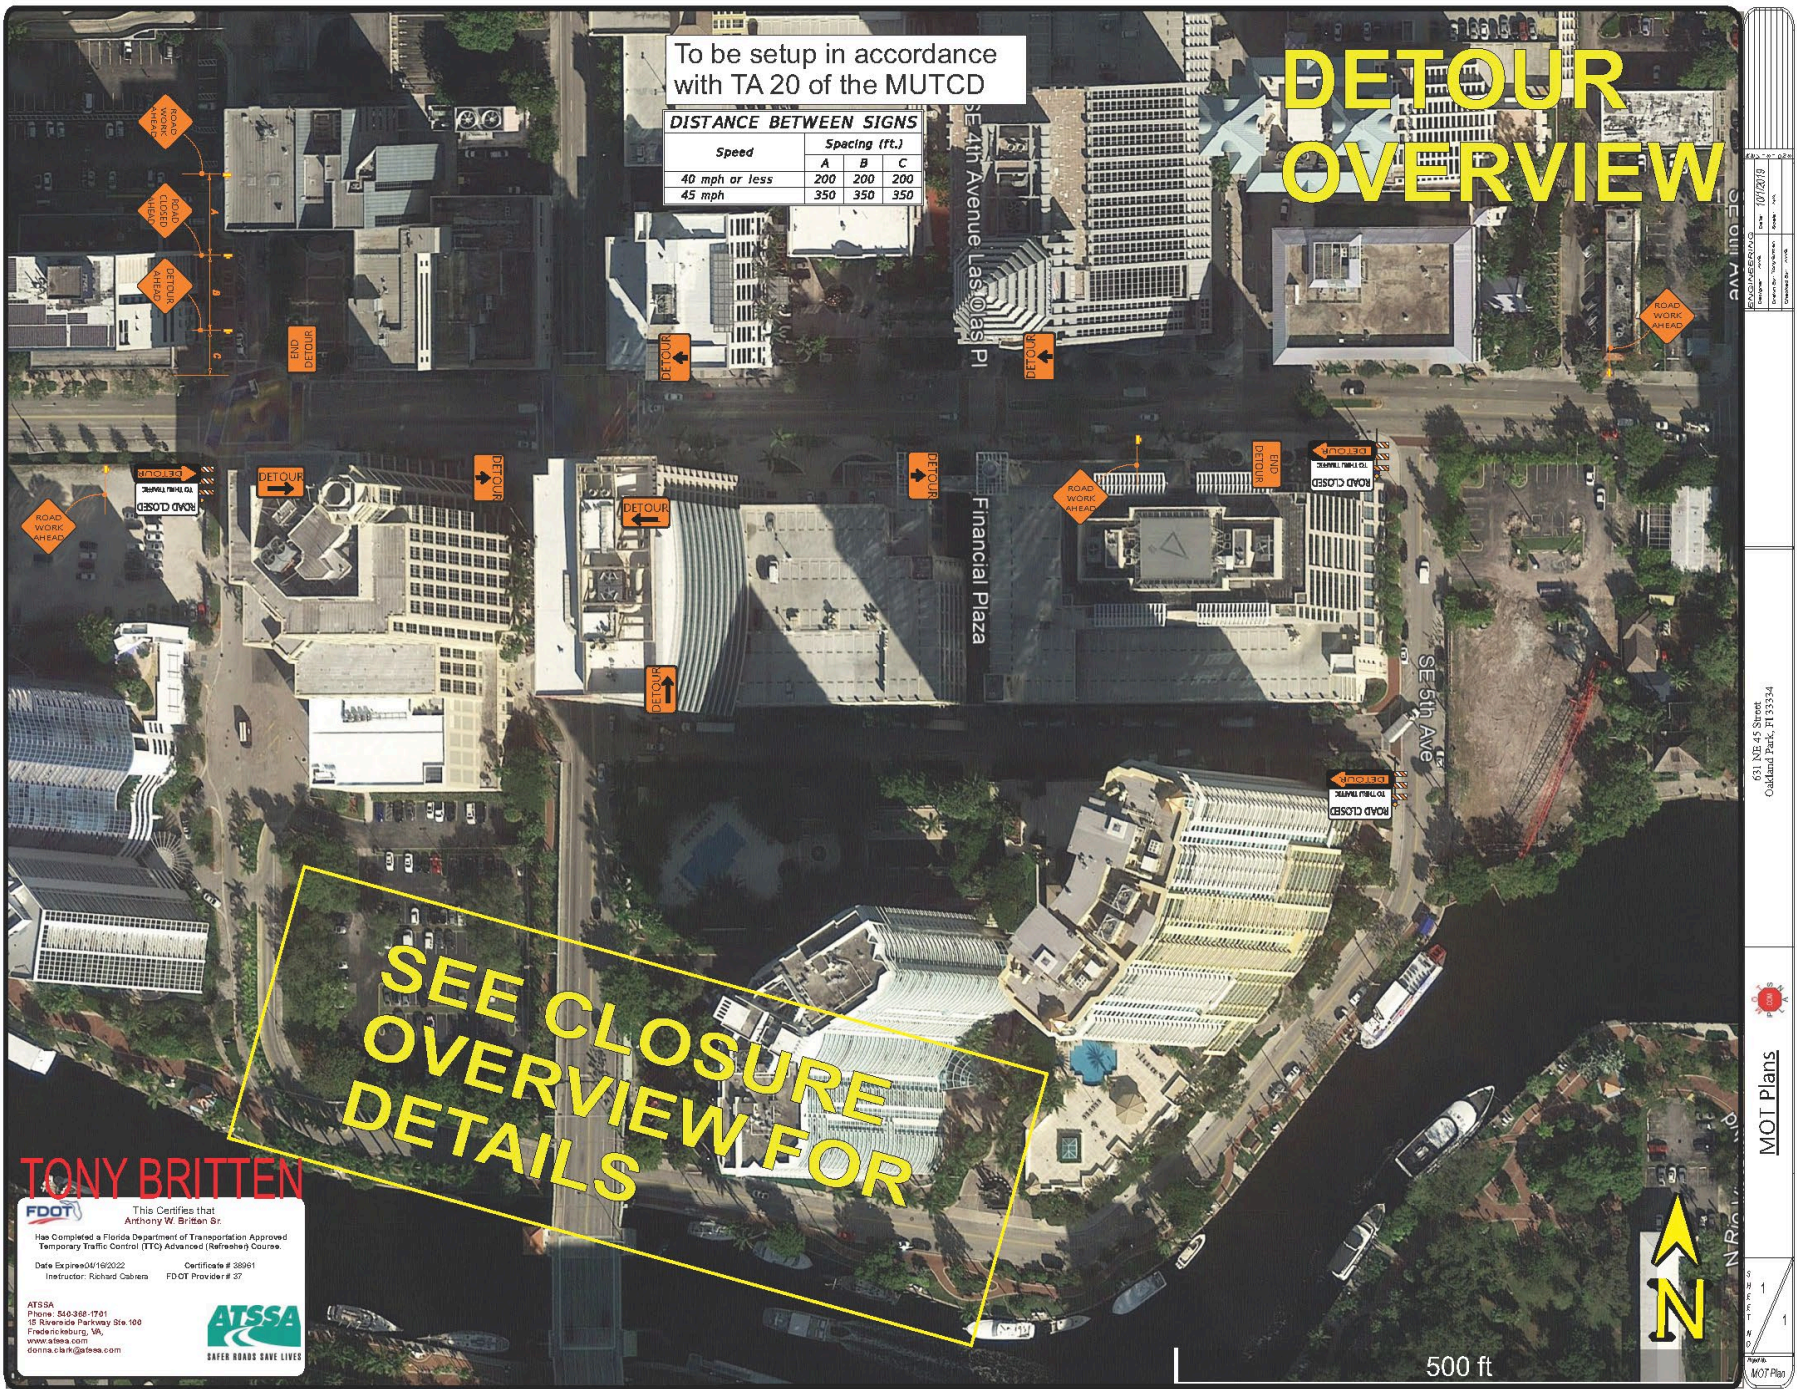

To be setup in accordance with TA 20 of the MUTCD

DISTANCE BETWEEN SIGNS

Speed	Spacing (ft.)		
	A	B	C
40 mph or less	200	200	200
45 mph	350	350	350

**DETOUR
OVERVIEW**

**SEE CLOSURE
OVERVIEW FOR
DETAILS**

TONY BRITTEN



This Certifies that
Anthony W. Britten Sr.
Has Completed a Florida Department of Transportation Approved
Temporary Traffic Control (TTC) Advanced (Refresher) Course.
Date Expired: 06/19/2022 Certificate # 28961
Instructor: Richard Cabrera FDOT Provider # 37



ATSSA
Phone: 800-368-7701
15 Riverside Parkway Ste. 100
Fredericksburg, VA
www.atssa.com
donna.clark@atssa.com

SAFER ROADS SAVE LIVES

DETOUR PLAN

Project Name: 651 NB 45 Street Oakland Park, FL 33334	
Date: 07/20/19	
Drawn By: [Signature]	
Checked By: [Signature]	
Approved By: [Signature]	
Scale: 1" = 500'	
North Arrow	
MOT Plans	
MOT Plan	

[illegible]

<i>Speed</i>	<i>Spacing (ft.)</i>		
	A	B	C
40 mph or less	200	200	200
45 mph	350	350	350

Financial Plaza

**SEE DETOUR
OVERVIEW FOR
DETAILS**

300 ft

DETOUR PLAN

CAM#19-1051
Exhibit 3
Page 2 of 2

