




PROPOSED LOCATION

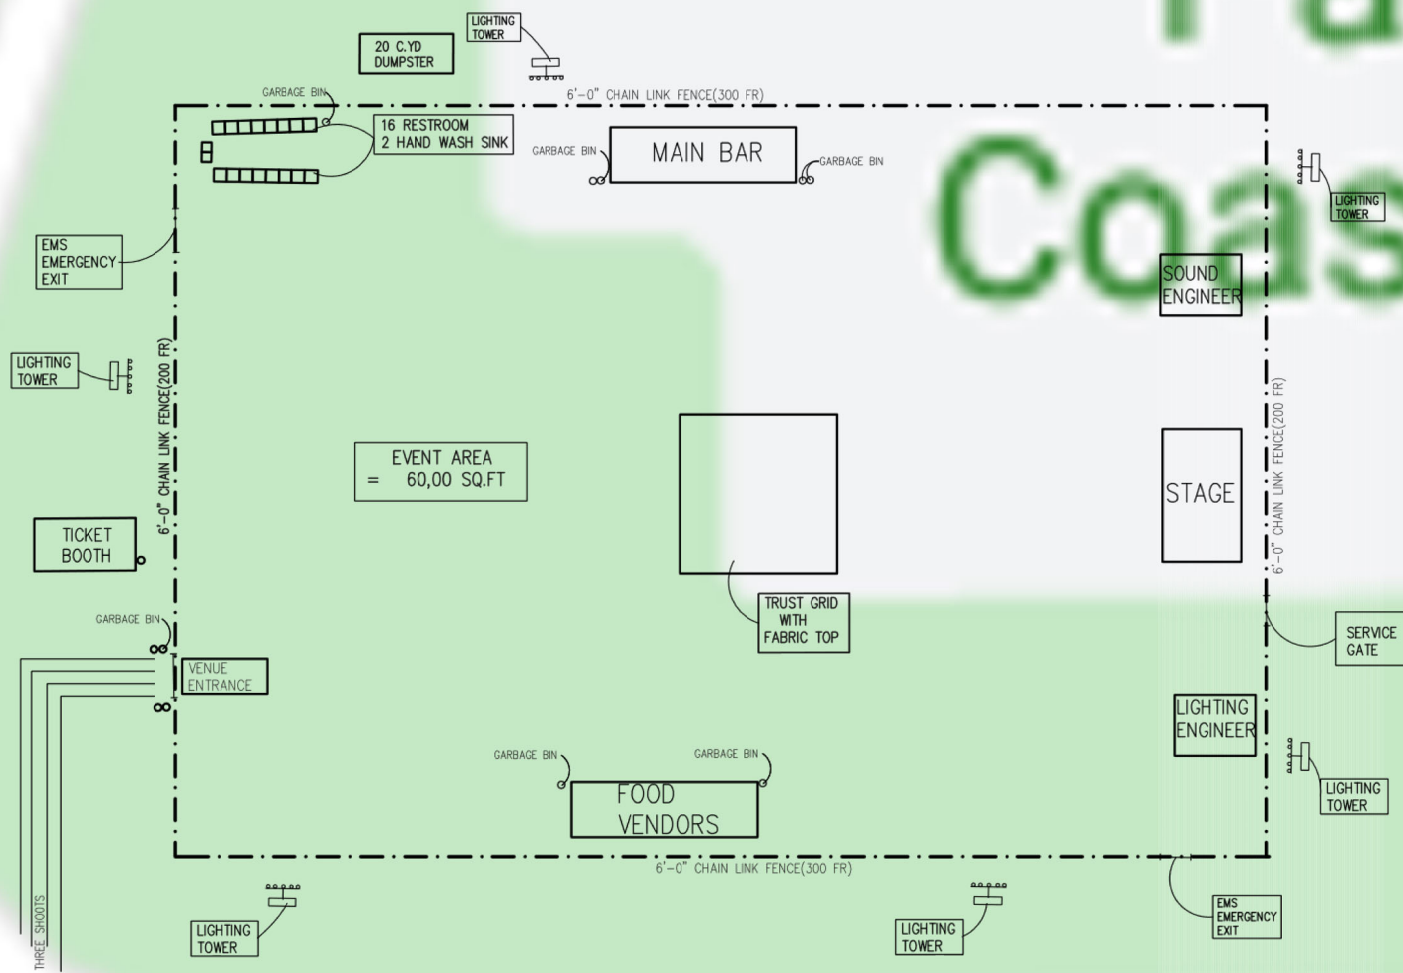

PROPOSED SITE PLAN

SC: N.T.S.

Mills P
Park/C
Coast Sk