
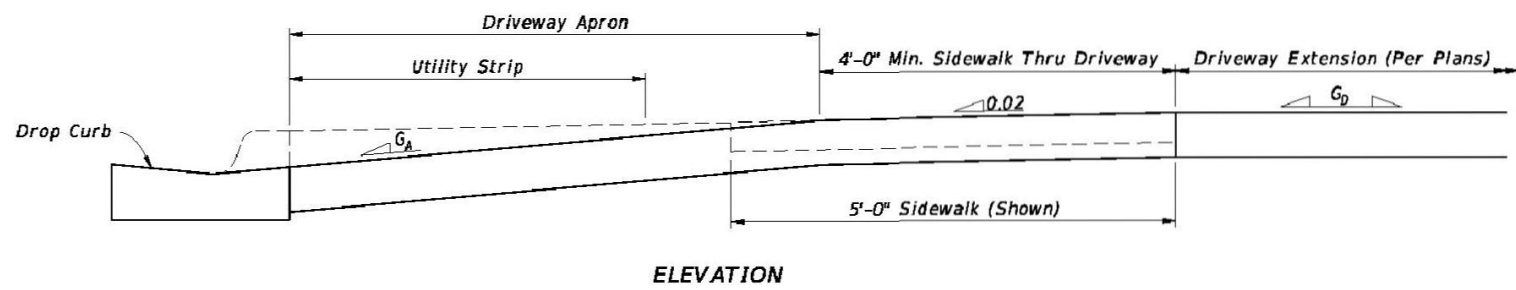


K:\WPB_URC\043184061 - NE 4th AVE FTL\CAD\PlanSheets\L2.10 HARDSCAPE DETAILS.dwg
Plotted By:Hargrett, Tom Sheet Set:NE 4th Avenue Layout:L2.12 HARDSCAPE DETAILS June 29, 2022 09:11:37am

- GENERAL NOTES:**
1. Work this Index with Specification 522.
 2. Refer to Index 520-001 for drop curb details and Index 522-001 for joints between driveway, sidewalks, and curb.
 3. Existing Curb and Gutter:
Remove existing curb and gutter to either the nearest joint beyond the flared point or to where no remaining section is less than 5 feet long.
 4. Grades and cross slopes shown are maximums.
 5. Longitudinal Joints:
Construct $\frac{1}{8}$ " open joints placed at equal (20' max.) intervals for driveways over 20' wide. Match joints in curb and gutter to match joints in driveways.
 6. Transverse Joints:
Construct $\frac{1}{8}$ " open joints @ 10' Centers and $\frac{1}{2}$ " expansion joints with preformed joint filler every 5th joint.
 7. Construct driveways (6" thick concrete) to a uniform width (W) to the R/W line or the extent shown in the Plans.
 8. Width of Sidewalk Thru Driveway is 4'-0" minimum. Match sidewalk width when shown in Plans or when utility strip width is equal to or greater than the depth of the Driveway Apron.
 9. Alpha-Numeric Identification:
Concrete Flared Driveway Alpha-Numeric Identifications (e.g. G4) are provided for reference purposes in the Plans.

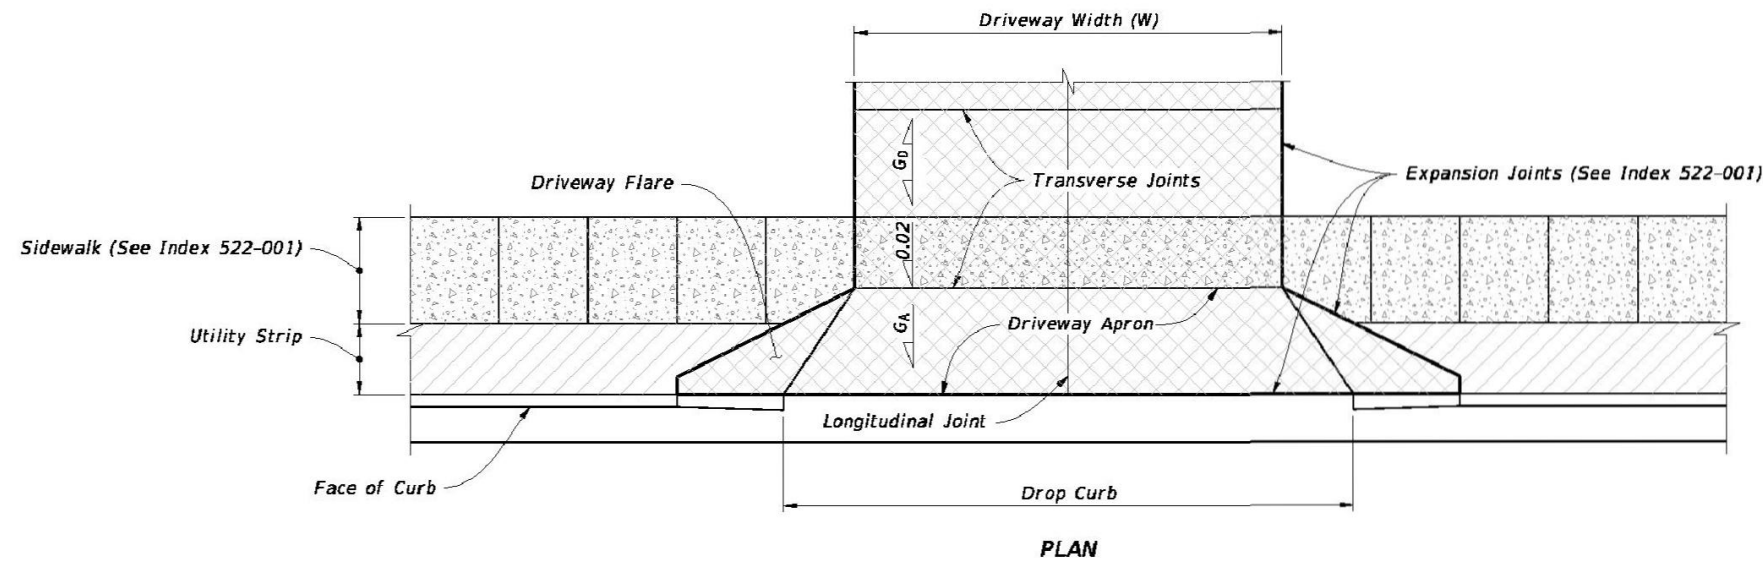


CONCRETE FLARED DRIVEWAY NOMENCLATURE

LAST REVISION	DESCRIPTION	FDOT	FY 2021-22 STANDARD PLANS	CONCRETE FLARED DRIVEWAYS	INDEX	SHEET
11/01/18					522-003	1 of 4

D CONCRETE FLARED DRIVEWAY


NTS

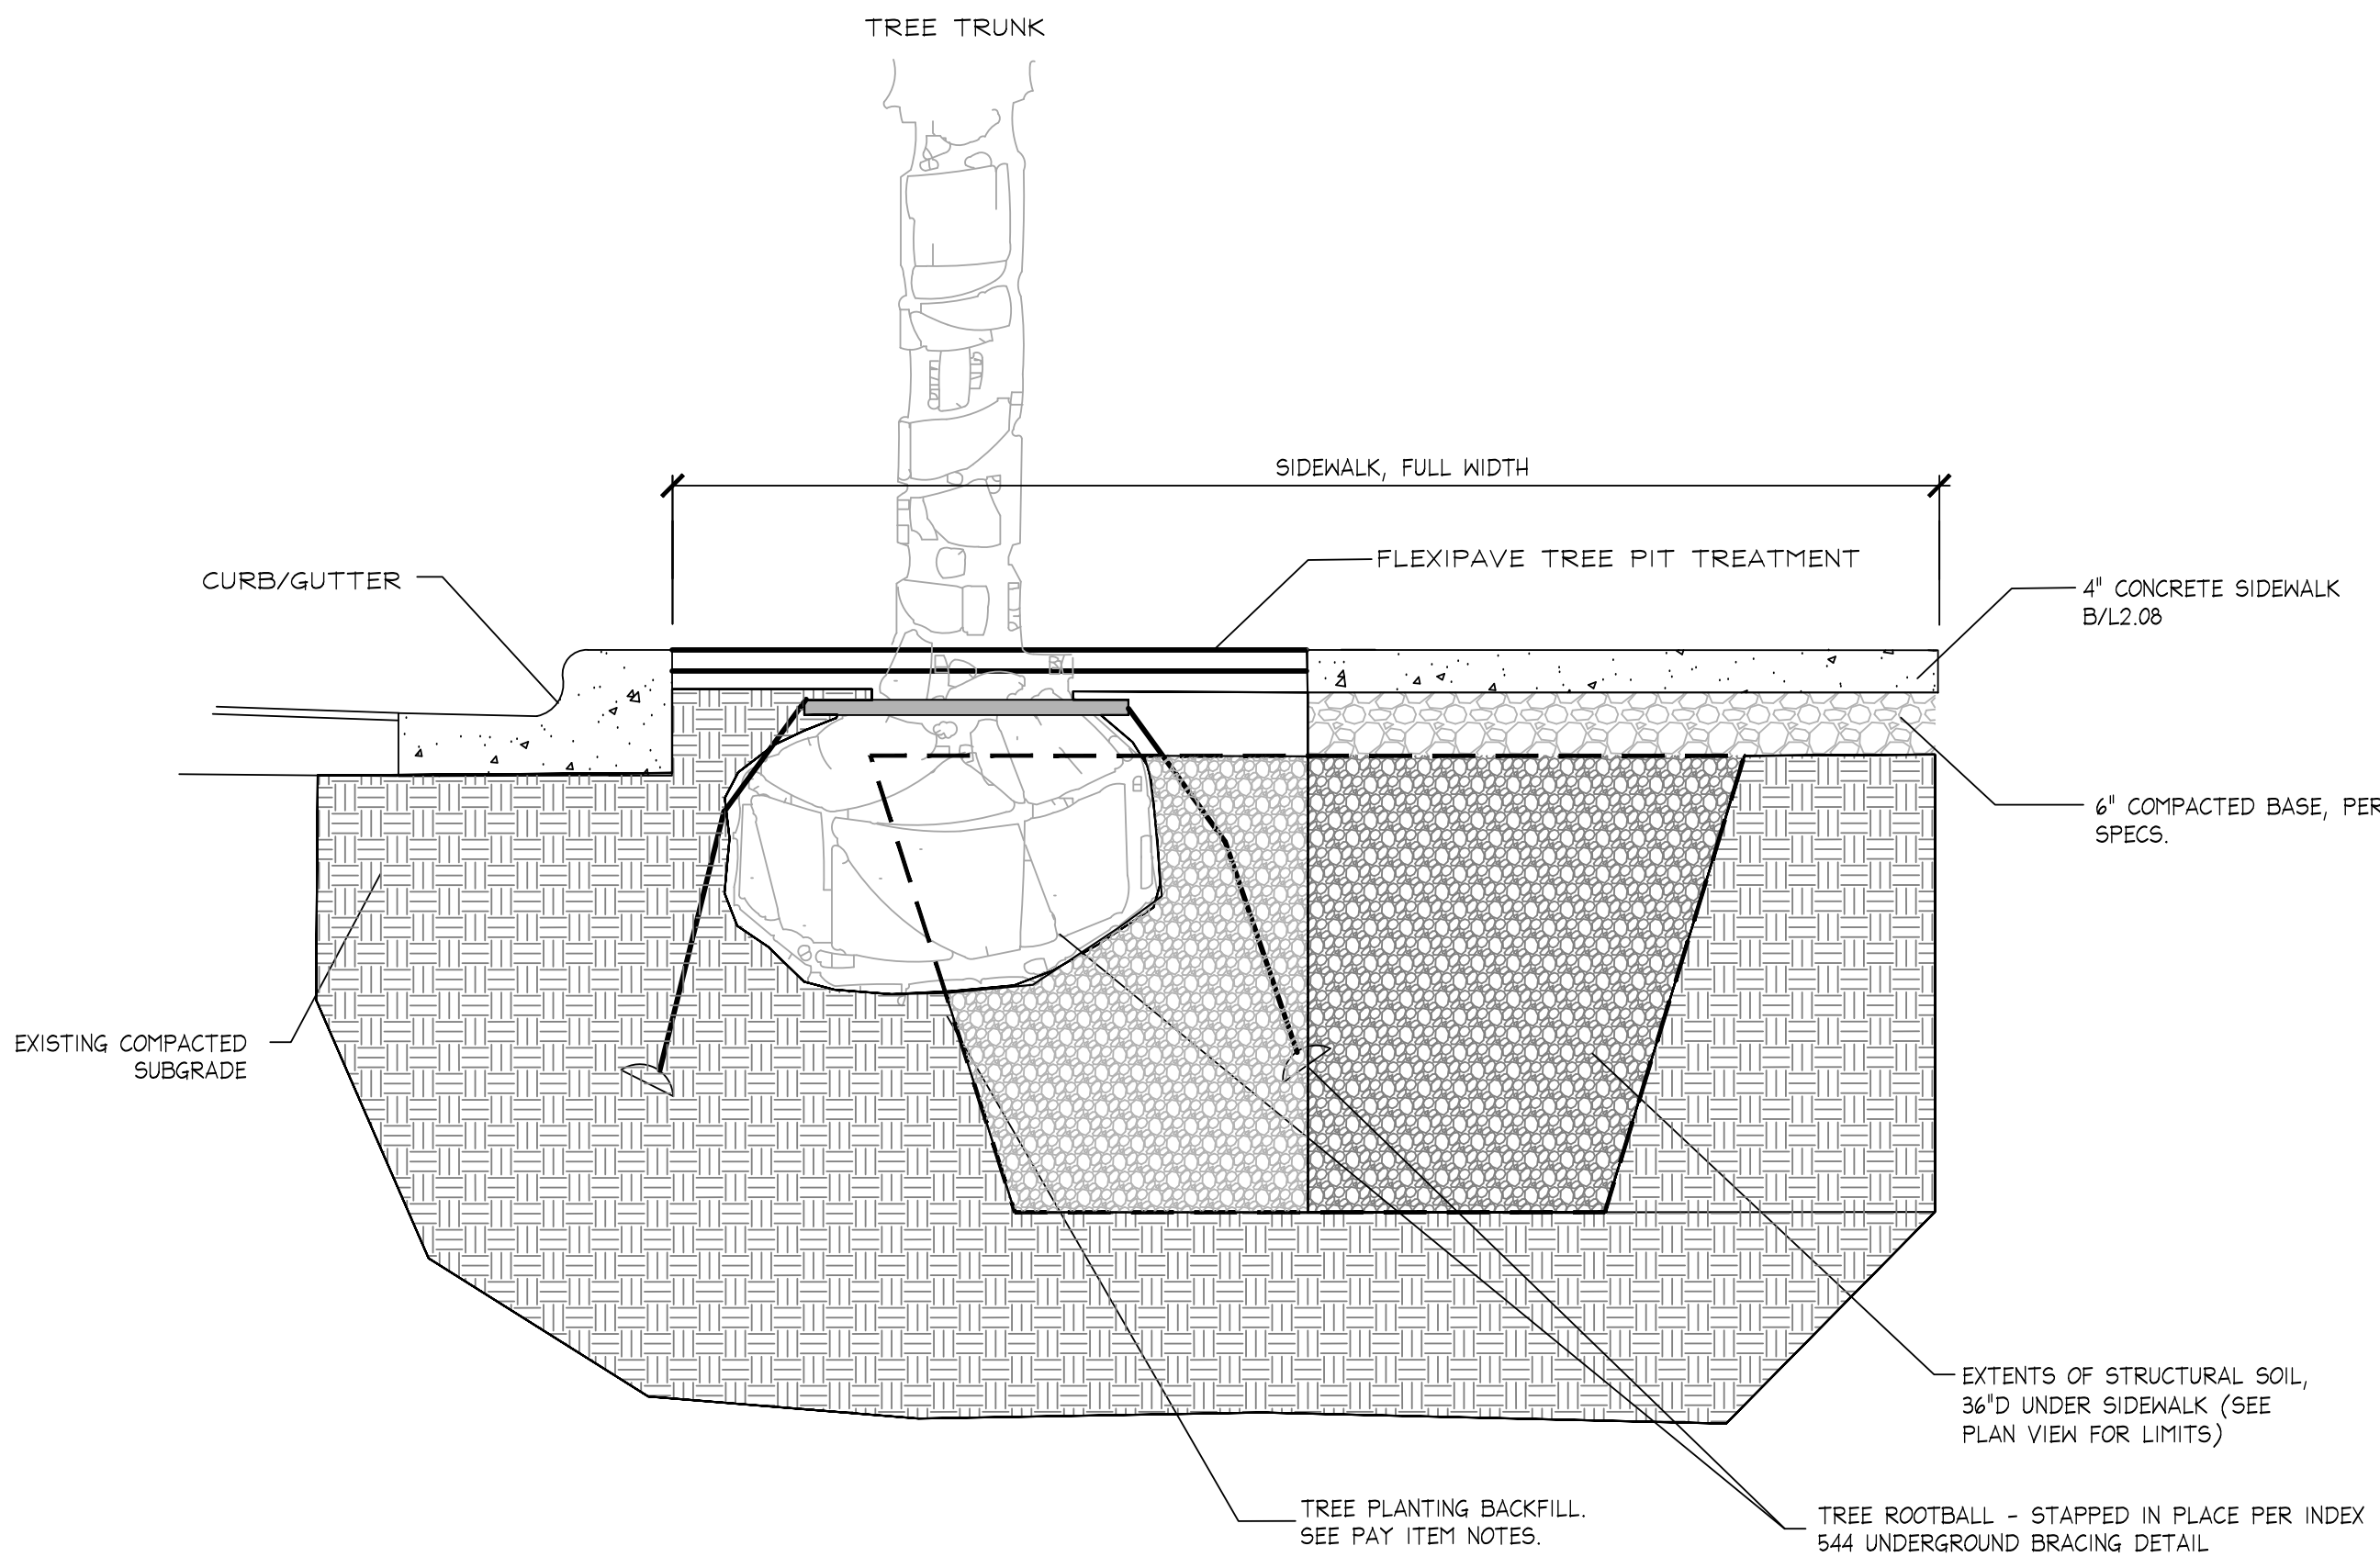

SECTION A

F STRUCTURAL SOIL - TREE PLANTERS ONLY

CONTRACTOR TO FIELD-ADJUST STRUCTURAL SOIL LIMITS TO MEET FIELD CONDITIONS. REFER TO PLANS AND TYPICAL SECTION FOR PROPOSED EXTENTS OF PLACEMENT @ 3' DEPTH.

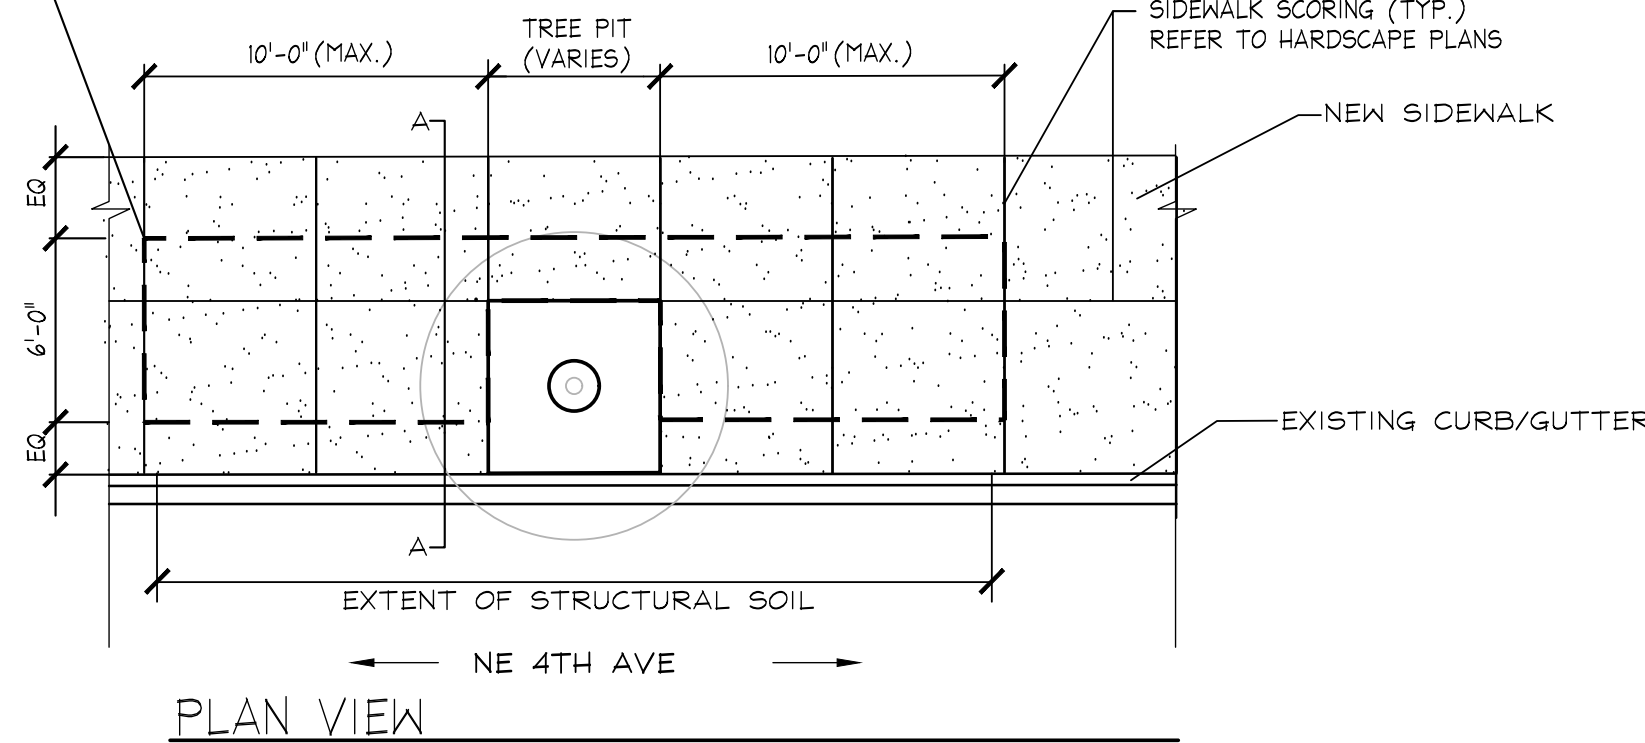

PLAN VIEW


CU-STRUCTURAL SOIL MIX:

1. 80% CLEAN STONE AND 20% CLAY LOAM AND 0.3% HYDROGEL MIX:
 - 1.1. CLEAN STONE SHALL BE GRANITE GRADED 3/4"-1-1/2", HIGHLY ANGULAR WITH NO FINES.
 - 1.2. CLAY LOAM SHALL CONSIST OF <5% GRAVEL, 25%-30% SAND, 20%-40% SILT, AND 25%-40% CLAY, 2%-5% ORGANIC MATTER.
 - 1.3. HYDROGEL ACTS AS A TACKIFIER SO SOIL WILL STICK TO STONE.
2. MIX THE HYDROGEL AND CLEAN STONE FIRST, THEN MIX IN THE CLAY LOAM MIX.
3. INSTALL STRUCTURAL SOIL IN 6" LIFTS, COMPACTING EACH TO 95% STANDARD PROCTOR.
4. SUBMIT PRODUCT DATA AND SAMPLES FOR APPROVAL.


NTS

LEGEND:

- Sidewalk
- Flared Driveway (6" Thick Concrete)
- Sidewalk Thru Driveway (6" Thick Concrete)
- Utility Strip
- G₁ Grade of Apron
- G₂ Grade of Driveway (Per Plans)

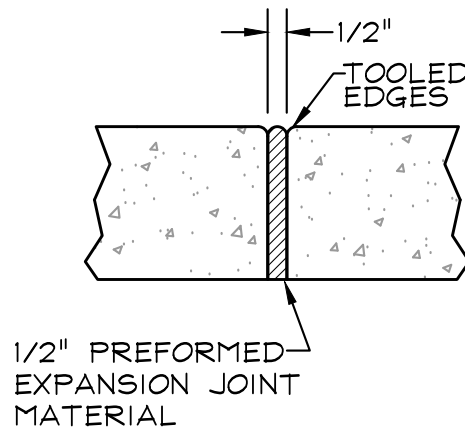

EXPANSION JOINT
(120 FT. MAX. SPACING)

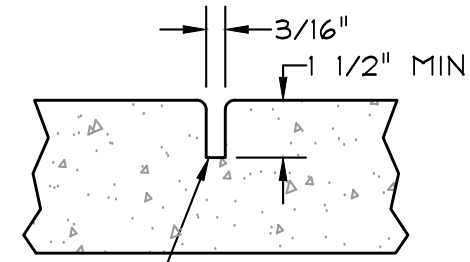

CONTRACTION JOINT
(5 FT. MAX. SPACING)

NOTES:

1. PROVIDE EXPANSION JOINTS BETWEEN NEW SIDEWALK AND EXISTING SIDEWALK, CURB, OR AT ANY OTHER RIGID STRUCTURE. EXPANSION JOINTS ALONG SIDEWALK SHALL BE PROVIDED AT 120 FT. MAXIMUM SPACING.
2. ULTIMATE COMPRESSIVE STRENGTH OF CONCRETE SHALL BE 3,000 P.S.I. @ 28 DAYS.
3. MINIMUM THICKNESS OF SIDEWALK SHALL BE AS SHOWN BELOW (WITH THICKENED EDGE AS SHOWN).
4. FOR SIDEWALKS WITH ANY VEHICULAR TRAFFIC, COMPACT SUBGRADE TO 98% OF MAXIMUM DENSITY AS DETERMINED BY ASTM1557. FOR SIDEWALKS WITH ONLY PEDESTRIAN TRAFFIC, COMPACTION MAY BE 95% OF MAXIMUM DENSITY.
5. TOOLED CONTRACTION JOINT SHALL BE PROVIDED AT 5 FT. MAXIMUM SPACING. SAWED CONTRACTION JOINT MAY BE SUBSTITUTED IF CUT AT NO MORE THAN 30 FT. INTERVALS WITHIN 12 HOURS AFTER CONCRETE HAS SET. ADDITIONAL CUTS @ 5 FT. INTERVALS MUST BE CUT WITHIN 96 HOURS.

E CONCRETE JOINTS

NTS

Kimley»Horn

1920 WENVA WAY #200
WEST PALM BEACH, FL 33411
PHONE: 561-845-0865 FAX:
561-330-2345
WWW.KIMLEY-HORN.COM
REGISTRY 696

© 2022 KIMLEY-HORN AND
ASSOCIATES, INC.

SEAL:

JONATHAN D. HAIGH, PLA

STATE LICENSE NUMBER
LA #6666795

06/30/2022

DRAWN BY:
DATE: 07/01/2021

DESIGNED BY:
SCALE: AS SHOWN

CHECKED BY:

FIELD BOOK

CITY OF FORT LAUDERDALE

TRANSPORTATION
&
MOBILITY



2900 NE 3RD AVE, FORT LAUDERDALE, FL 33301

REVISIONS



NO. DATE BY RHD DESCRIPTION

PROJECT # 12557
NE 4TH AVENUE STREETSCAPE PROJECT
E SUNRISE BLVD TO NE 13TH ST
FORT LAUDERDALE, FL
HARDSCAPE DETAILS

SHEET NO.


L2.12

Plotted By: Hargrett, Tom Sheet Set: NE 4th Avenue Layout: L2.00 LANDSCAPE PLAN June 29, 2022 09:12:08am K:\WPB_LURC\043184061 - NE 4th AVE FTL\CAD\PlanSheets\L3.00 LANDSCAPE PLAN.dwg

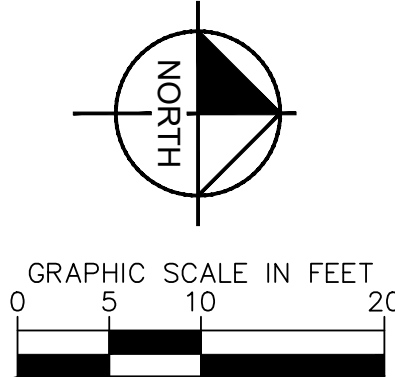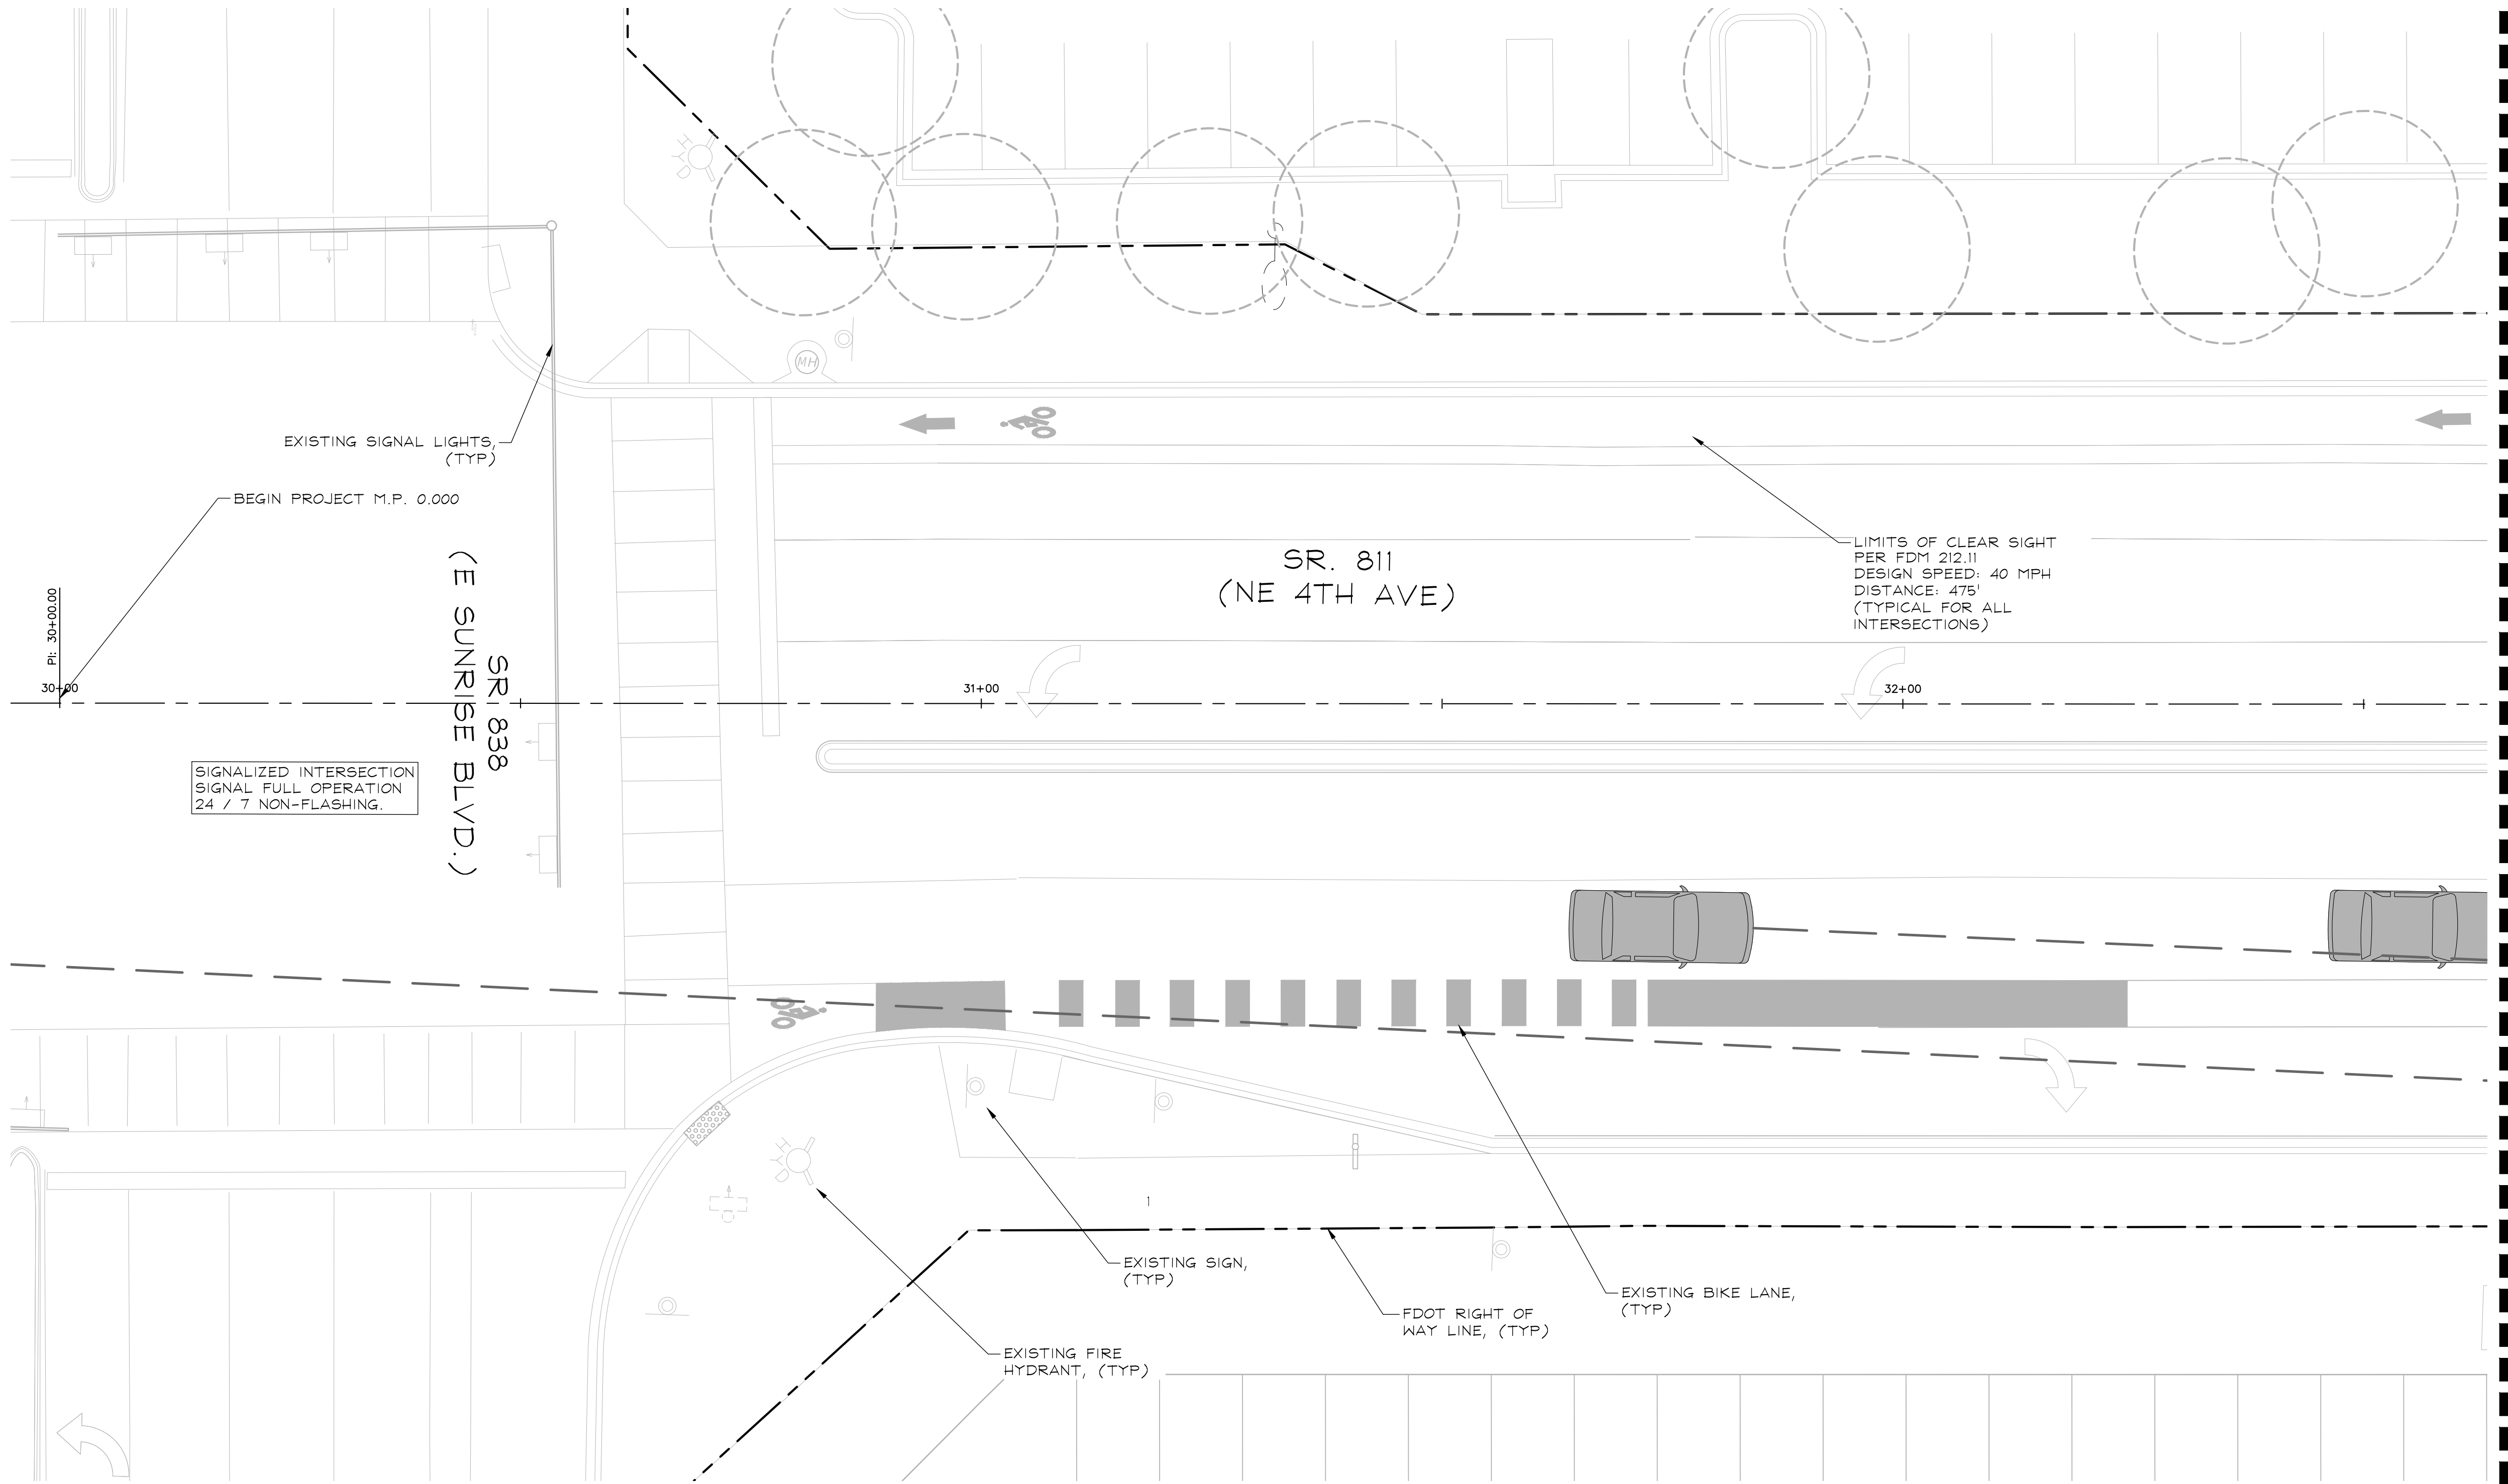

SEE SHEET L3.01 FOR CONTINUATION

LIMITS OF CLEAR SIGHT EXHIBIT

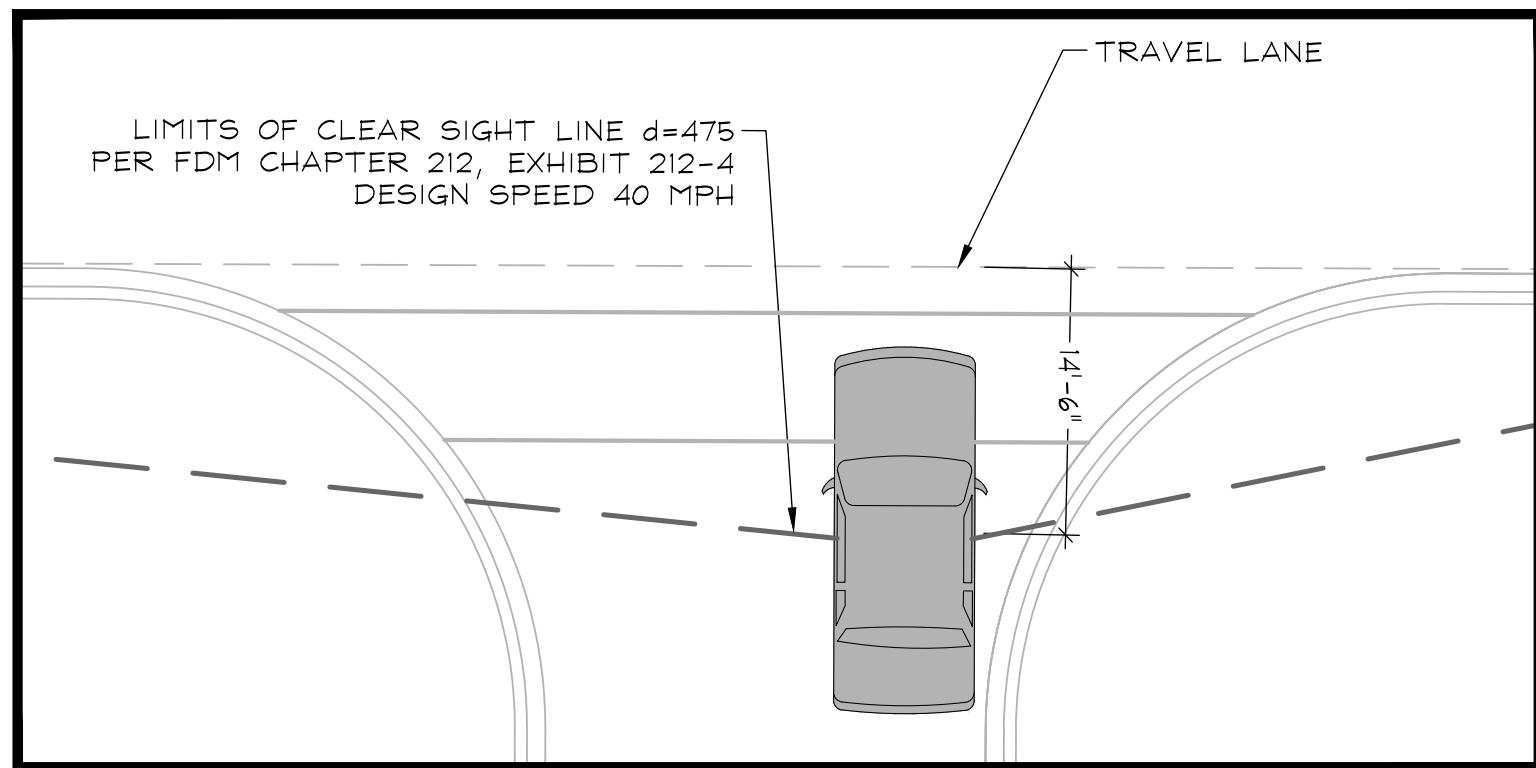

NOTE:
ALL LIMITS OF CLEAR SIGHT ORIGIN AT 14.5' BEHIND THE TRAVEL LANE PER FDOT DESIGN MANUAL SEC. 212.11

NO PROPOSED IMPROVEMENTS, THIS SHEET

PLANT SCHEDULE

TREES	COMMON NAME
LA	Muskogee Grape Myrtle 8' CT, Standard
LD	Natchez Grape Myrtle 8' CT, Standard
QV	High Rise Live Oak 8' CT
VA	Montgomery Palm Single Trunk, 10' GW MIN.

NOTE: EXISTING SHRUB AND GROUND COVER PLANTINGS LOCATED WITHIN CLEAR SIGHT LIMIT INDICATED TO REMAIN SHALL BE TRIMMED 12" FROM BACK OF CURB AND MAINTAINED HEIGHT NOT TO EXCEED 18". ALL TREES AND PALMS TO BE MAINTAINED WITH 8' OF CLEAR TRUNK.

NOTE: THE FDOT REQUIRES A 14.5' VERTICAL CLEARANCE ABOVE ROADWAYS AND ALSO REQUIRES AN 8.5' VERTICAL CLEARANCE ABOVE WALKWAYS.

NOTE: SECTION 7-1.4: COMPLIANCE WITH FEDERAL ENDANGERED SPECIES ACT AND OTHER WILDLIFE REGULATIONS OF THE FDOT STANDARD SPECIFICATIONS FOR ROAD AND BRIDGE CONSTRUCTION MANUAL SHOULD BE ADHERED TO FOR WILDLIFE INVOLVEMENT DURING CONSTRUCTION.

VERTICAL DATUM:
ELEVATIONS SHOWN HEREON ARE BASED ON THE NORTH AMERICAN VERTICAL DATUM OF 1988.
NAVD '88 ELEV. + 1.565' = NGVD '29 ELEVATION

THE PRESENCE OF GROUNDWATER SHOULD BE ANTICIPATED. CONTRACTOR'S BID SHALL INCLUDE CONSIDERATION FOR ADDRESSING THIS ISSUE AND OBTAINING ALL NECESSARY PERMITS.

CALL 2 WORKING DAYS BEFORE YOU DIG



IT'S THE LAW!
DIAL 811

Know what's below.
Call before you dig.

SUNSHINE STATE ONE CALL OF FLORIDA, INC.

Kimley»Horn
1920 WERVA WAY #200
WEST PALM BEACH, FL 33411
PHONE: 561-845-0665 FAX:
561-330-2245
WWW.KIMLEY-HORN.COM
REGISTRY 696
© 2022 KIMLEY-HORN AND
ASSOCIATES, INC.

SEAL:

JONATHAN D. HAIGH, PLA

STATE LICENSE NUMBER
LA #6666795
06/30/2022

DRAWN BY:
DATE: 07/01/2021

DESIGNED BY:
SCALE: AS SHOWN

CHECKED BY:

FIELD BOOK

CITY OF FORT LAUDERDALE

TRANSPORTATION &

MOBILITY



290 NE 3RD AVE, FORT LAUDERDALE, FL 33301



REVISIONS

NO. DATE BY CHK'D DESCRIPTION

PROJECT # 12557
NE 4TH AVENUE STREETSCAPE PROJECT
E SUNRISE BLVD TO NE 13TH ST
FORT LAUDERDALE, FL
LANDSCAPE PLAN


SHEET NO.

L3.00

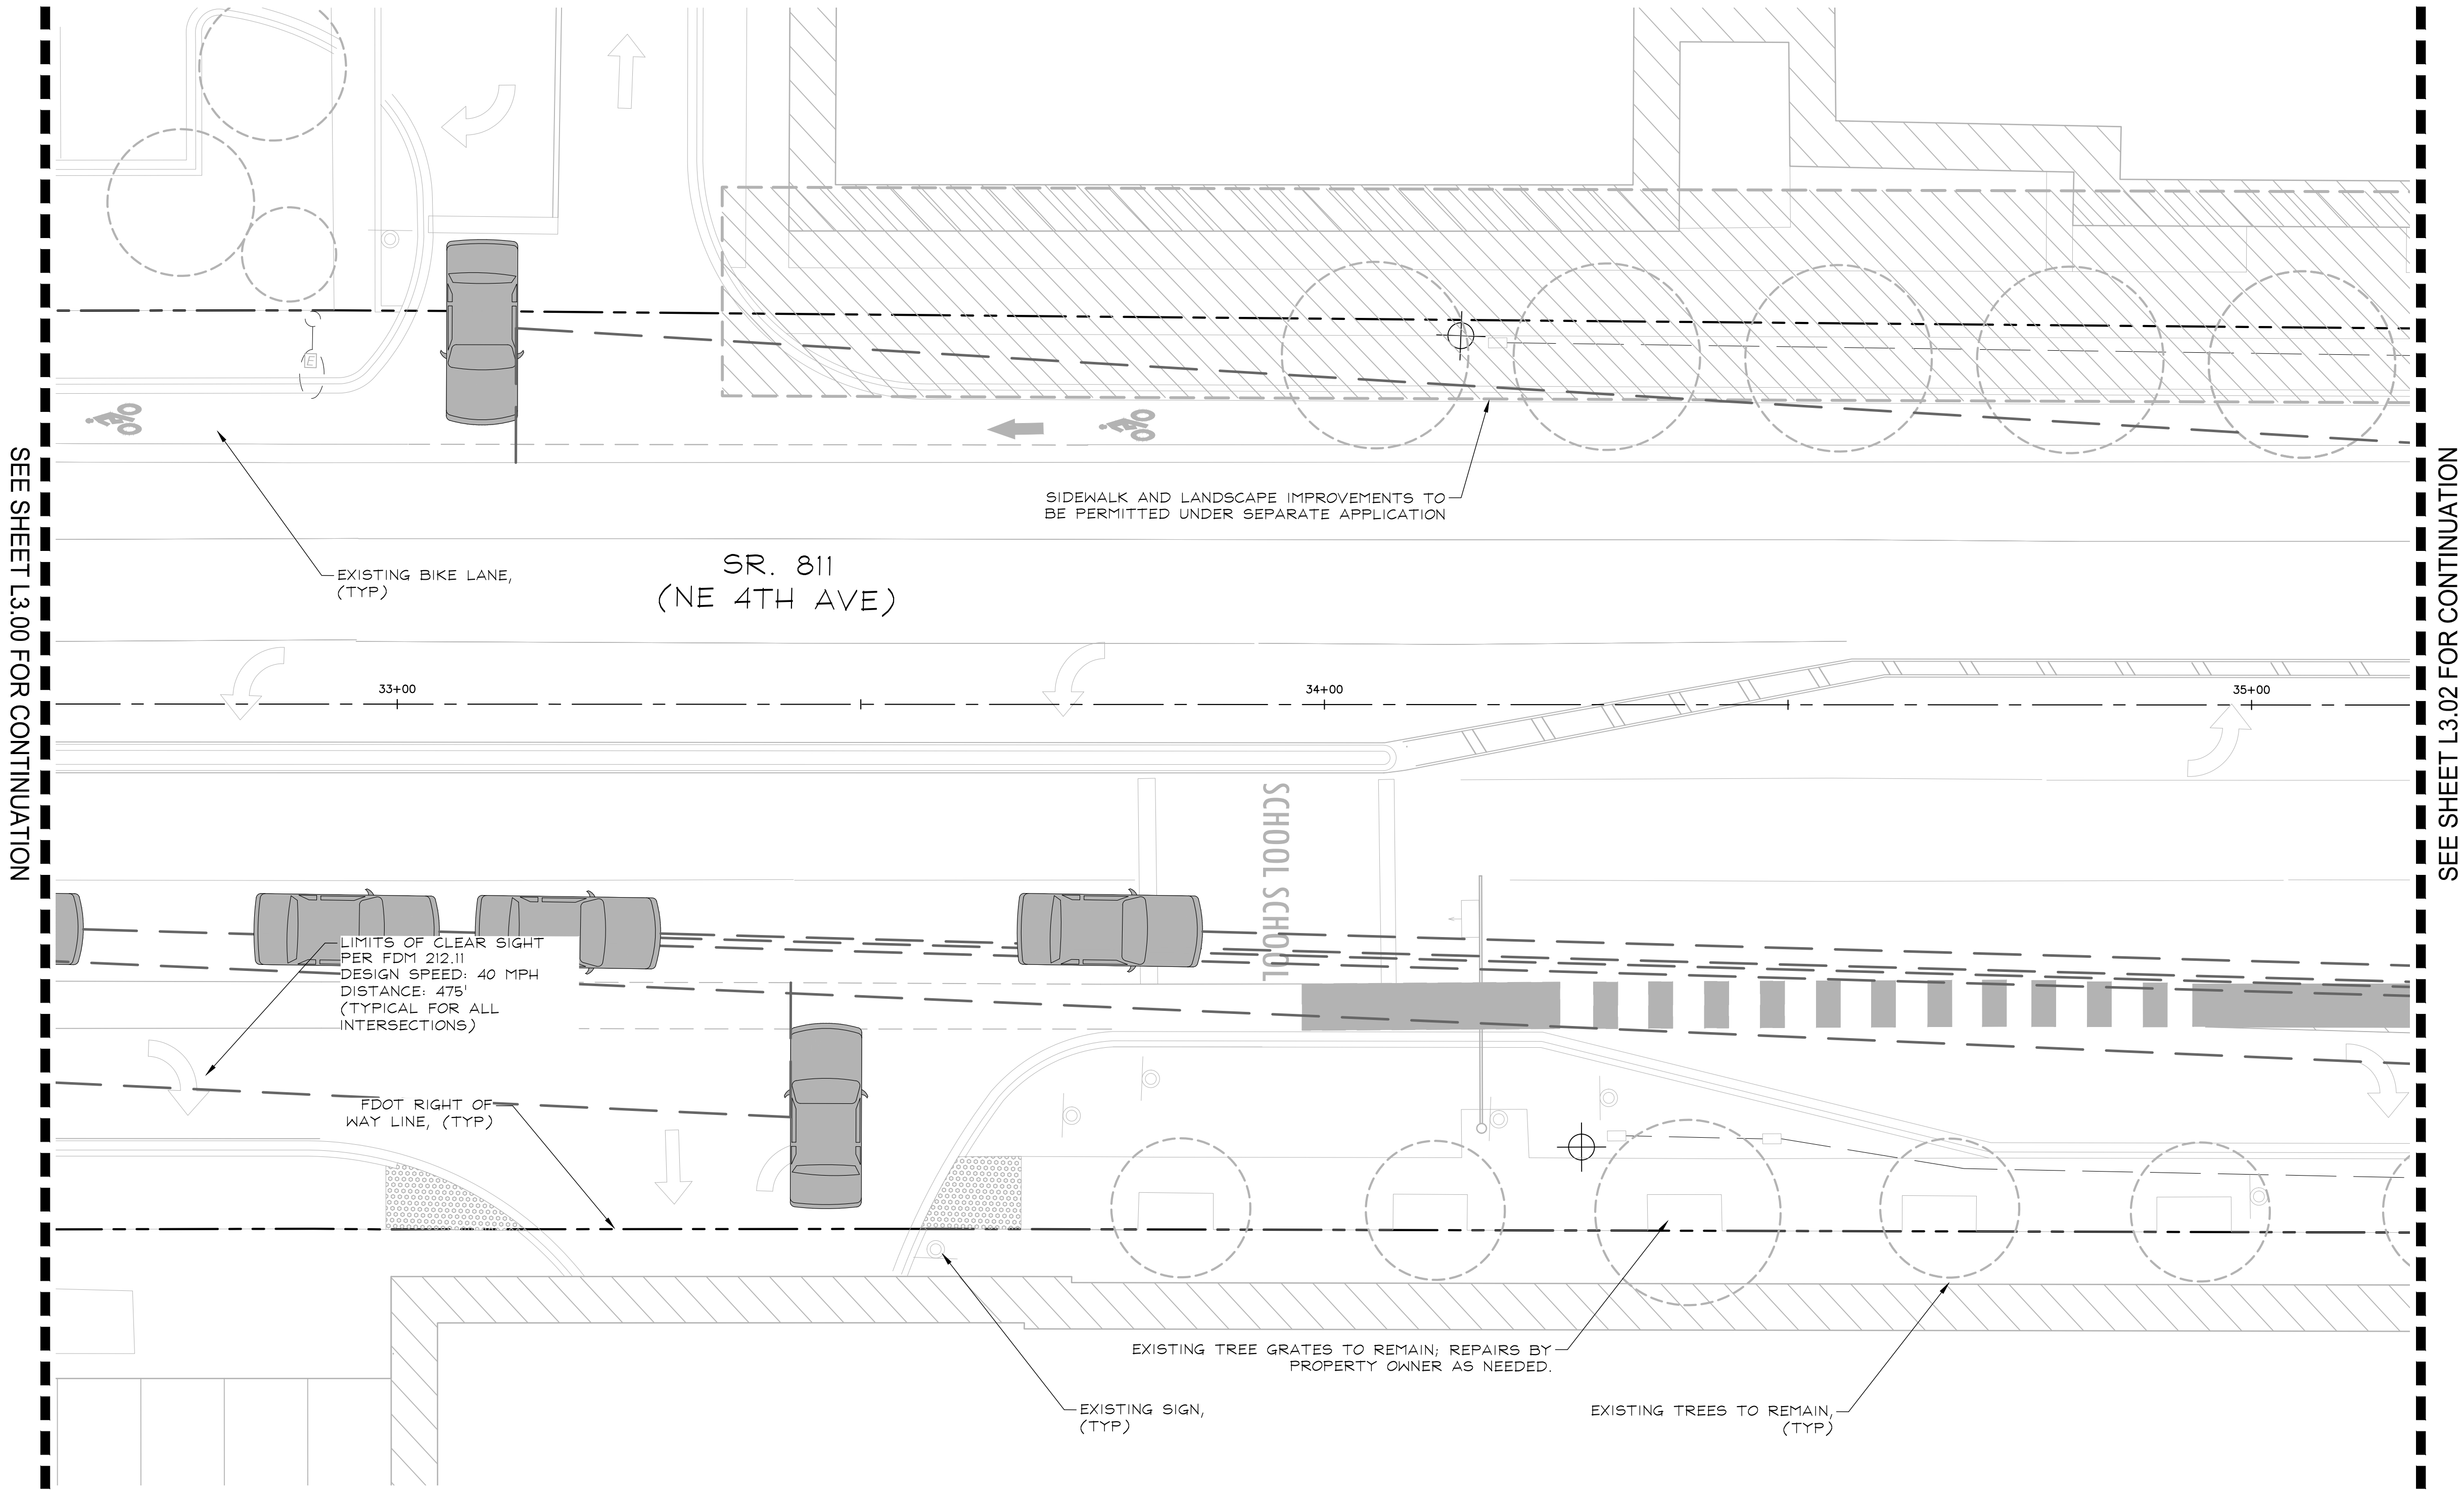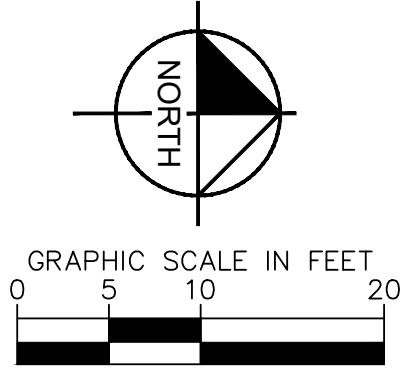

SEE SHEET L3.00 FOR CONTINUATION

SEE SHEET L3.02 FOR CONTINUATION

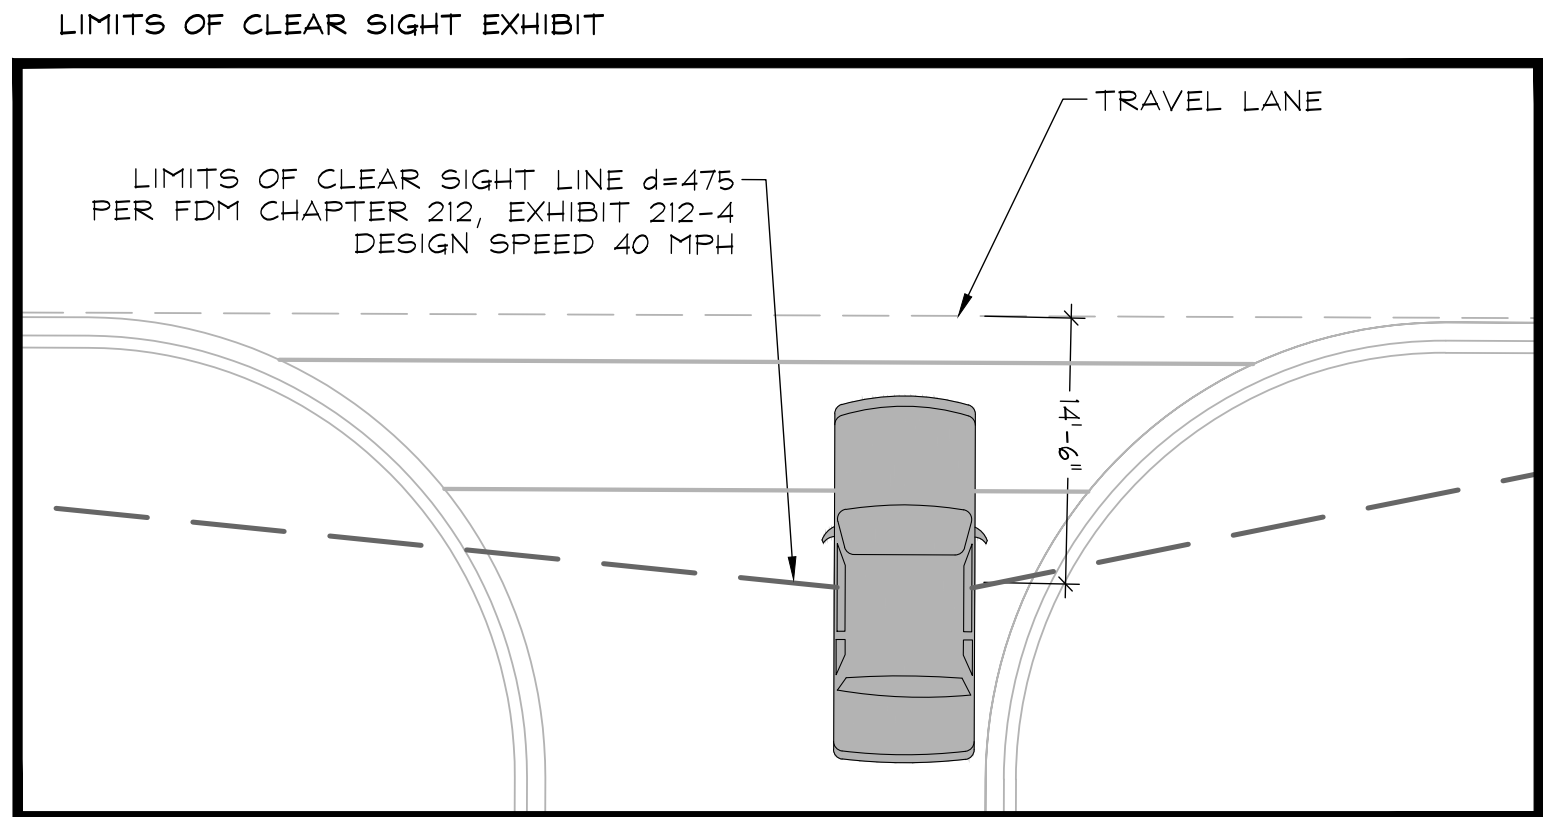

NOTE:
ALL LIMITS OF CLEAR SIGHT ORIGIN AT 14.5' BEHIND THE TRAVEL LANE PER FDOT DESIGN MANUAL SEC. 212.11

NO PROPOSED IMPROVEMENTS, THIS SHEET

PLANT SCHEDULE

TREES	COMMON NAME
LA	Muskogee Grape Myrtle 8' CT, Standard
LD	Natchez Grape Myrtle 8' CT, Standard
QV	High Rise Live Oak 8' CT
VA	Montgomery Palm Single Trunk, 10' GW MIN.

NOTE: EXISTING SHRUB AND GROUND COVER PLANTINGS LOCATED WITHIN CLEAR SIGHT LIMIT INDICATED TO REMAIN SHALL BE TRIMMED 12" FROM BACK OF CURB AND MAINTAINED HEIGHT NOT TO EXCEED 18". ALL TREES AND PALMS TO BE MAINTAINED WITH 8' OF CLEAR TRUNK.

NOTE: THE FDOT REQUIRES A 14.5' VERTICAL CLEARANCE ABOVE ROADWAYS AND ALSO REQUIRES AN 8.5' VERTICAL CLEARANCE ABOVE WALKWAYS.

NOTE: SECTION 7-1.4: COMPLIANCE WITH FEDERAL ENDANGERED SPECIES ACT AND OTHER WILDLIFE REGULATIONS OF THE FDOT STANDARD SPECIFICATIONS FOR ROAD AND BRIDGE CONSTRUCTION MANUAL SHOULD BE ADHERED TO FOR WILDLIFE INVOLVEMENT DURING CONSTRUCTION.

VERTICAL DATUM
ELEVATIONS SHOWN HEREON ARE BASED ON THE NORTH AMERICAN VERTICAL DATUM OF 1988.
NAVD '88 ELEV. + 1.565' = NGVD '29 ELEVATION

THE PRESENCE OF GROUNDWATER SHOULD BE ANTICIPATED. CONTRACTOR'S BID SHALL INCLUDE CONSIDERATION FOR ADDRESSING THIS ISSUE AND OBTAINING ALL NECESSARY PERMITS.

CALL 2 WORKING DAYS BEFORE YOU DIG



IT'S THE LAW!
DIAL 811

Know what's below.
Call before you dig.

SUNSHINE STATE ONE CALL OF FLORIDA, INC.

Kimley»Horn
1920 WERVA WAY #200
WEST PALM BEACH, FL 33411
PHONE: 561-845-0865 FAX: 561-330-2345
WWW.KIMLEY-HORN.COM
REGISTRY 696
© 2022 KIMLEY-HORN AND ASSOCIATES, INC.

SEAL:

JONATHAN D. HAIGH, PLA

STATE LICENSE NUMBER
LA #6666795

06/30/2022

DRAWN BY:
DATE: 07/01/2021

DESIGNED BY:
SCALE: AS SHOWN

CHECKED BY:

FIELD BOOK

CITY OF FORT LAUDERDALE

TRANSPORTATION &

MOBILITY



290 NE 3RD AVE, FORT LAUDERDALE, FL 33301


REVISIONS
NO. DATE BY CR'D DESCRIPTION

PROJECT # 12557
NE 4TH AVENUE STREETSCAPE PROJECT
E SUNRISE BLVD TO NE 13TH ST
FORT LAUDERDALE, FL
LANDSCAPE PLAN

SHEET NO.


L3.01

Plotted By: Hargrett, Tom Sheet Set: NE 4th Avenue Layout: L2.02 LANDSCAPE PLAN June 29, 2022 09:12:25am K:\WPB_LURC\043184061 - NE 4th AVE FTL\CAD\PlanSheets\L3.00 LANDSCAPE PLAN.dwg

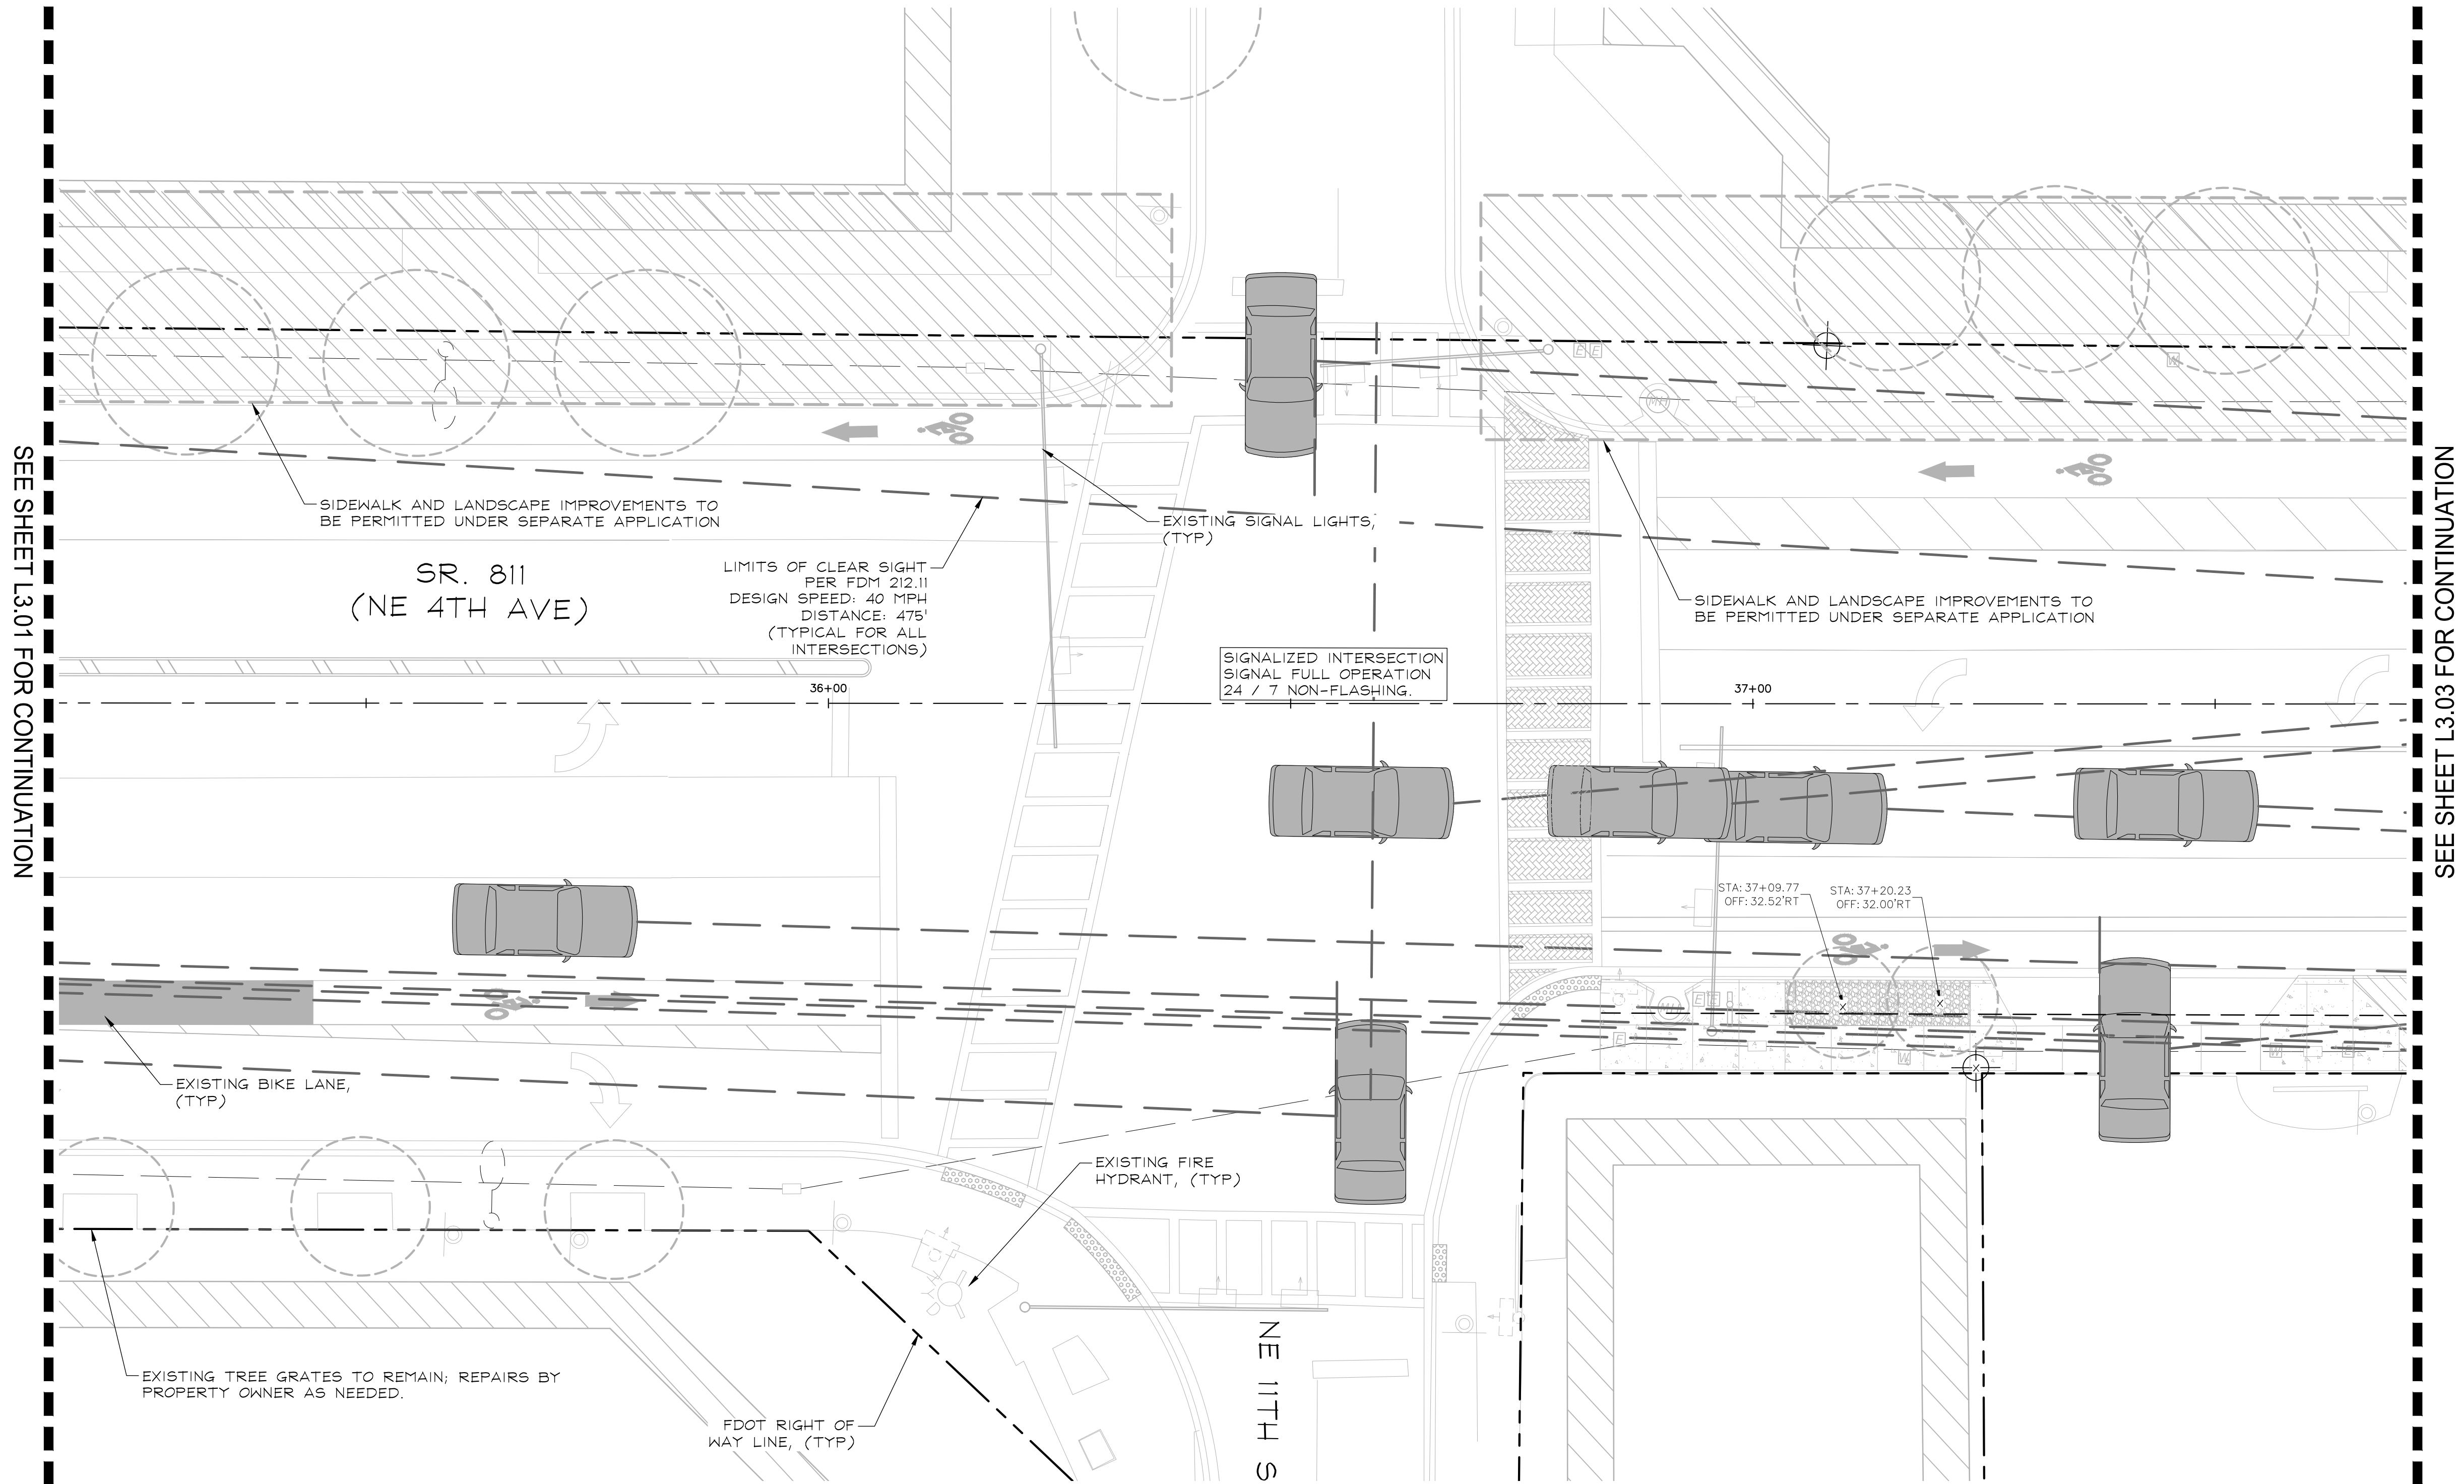

SEE SHEET L3.01 FOR CONTINUATION

SEE SHEET L3.03 FOR CONTINUATION

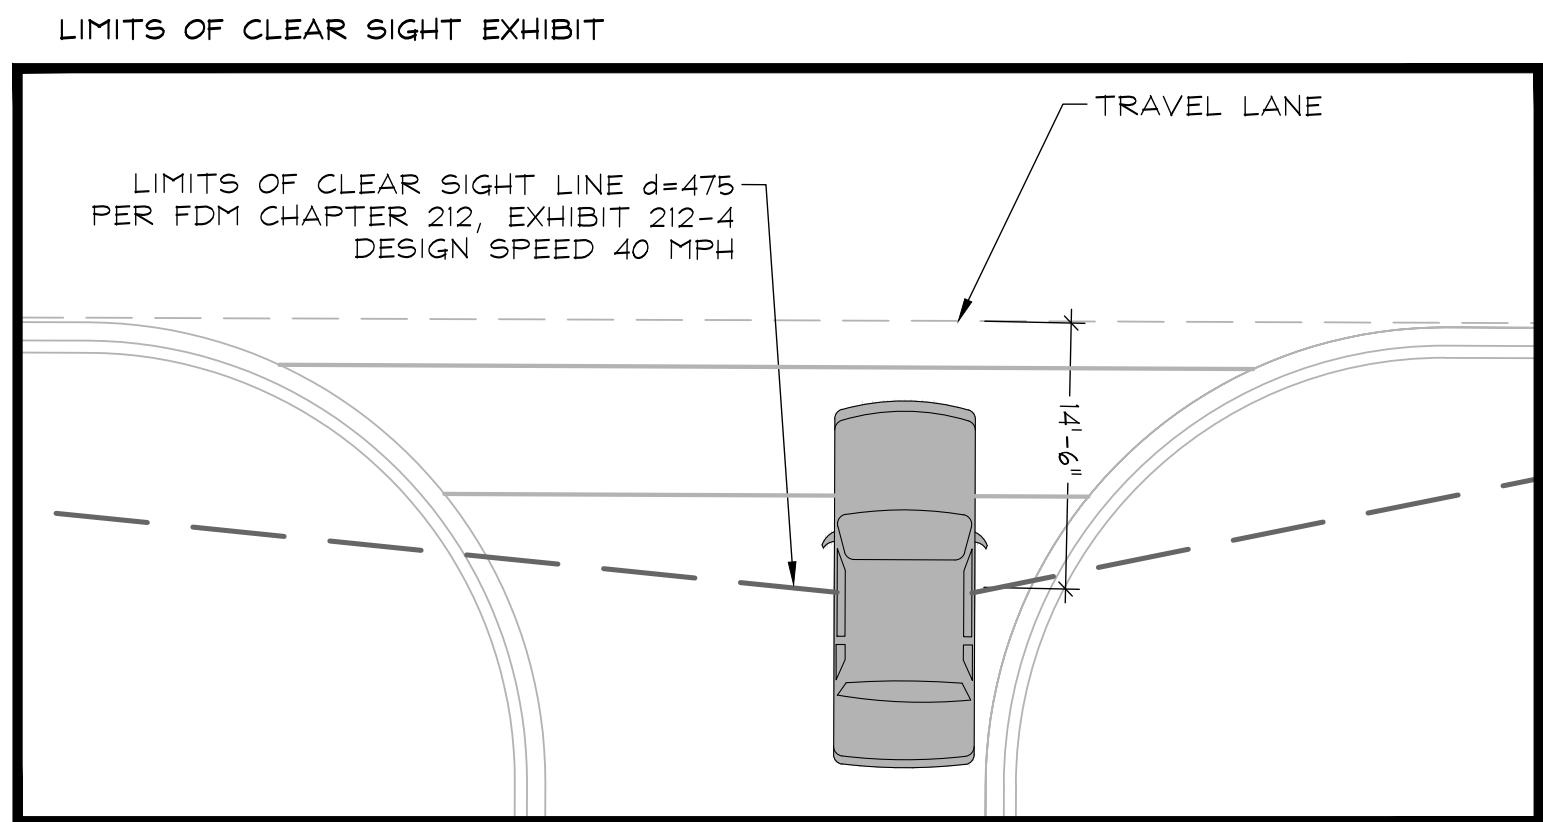

NOTE:
ALL LIMITS OF CLEAR SIGHT ORIGIN AT 14.5' BEHIND THE TRAVEL LANE PER FDOT DESIGN MANUAL SEC. 212.11

NOTE: EXISTING SHRUB AND GROUND COVER PLANTINGS LOCATED WITHIN CLEAR SIGHT LIMIT INDICATED TO REMAIN SHALL BE TRIMMED 12" FROM BACK OF CURB AND MAINTAINED HEIGHT NOT TO EXCEED 18". ALL TREES AND PALMS TO BE MAINTAINED WITH 8' OF CLEAR TRUNK.

NOTE: THE FDOT REQUIRES A 14.5' VERTICAL CLEARANCE ABOVE ROADWAYS AND ALSO REQUIRES AN 8.5' VERTICAL CLEARANCE ABOVE WALKWAYS.

NOTE: SECTION 7-1.4: COMPLIANCE WITH FEDERAL ENDANGERED SPECIES ACT AND OTHER WILDLIFE REGULATIONS OF THE FDOT STANDARD SPECIFICATIONS FOR ROAD AND BRIDGE CONSTRUCTION MANUAL SHOULD BE ADHERED TO FOR WILDLIFE INVOLVEMENT DURING CONSTRUCTION.

PLANT SCHEDULE

TREES	COMMON NAME
LA	Muskogee Grape Myrtle 8' CT, Standard
LD	Natchez Grape Myrtle 8' CT, Standard
QV	High Rise Live Oak 8' CT
VA	Montgomery Palm Single Trunk, 10' GW MIN.

VERTICAL DATUM
ELEVATIONS SHOWN HEREON ARE BASED ON THE NORTH AMERICAN VERTICAL DATUM OF 1988.
NAVD '88 ELEV. + 1.565' = NGVD '29 ELEVATION

THE PRESENCE OF GROUNDWATER SHOULD BE ANTICIPATED. CONTRACTOR'S BID SHALL INCLUDE CONSIDERATION FOR ADDRESSING THIS ISSUE AND OBTAINING ALL NECESSARY PERMITS.


CALL 2 WORKING DAYS BEFORE YOU DIG



IT'S THE LAW!
DIAL 811

Know what's below.
Call before you dig.

SUNSHINE STATE ONE CALL OF FLORIDA, INC.

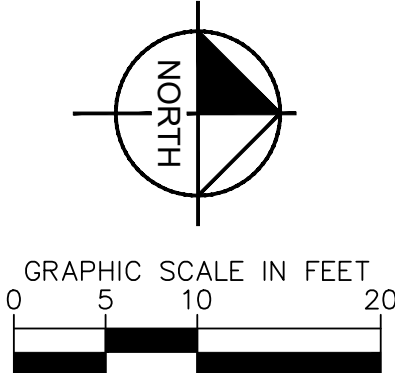

Kimley»Horn
1920 WERVA WAY #200
WEST PALM BEACH, FL 33411
PHONE: 561-845-0665 FAX:
561-330-2245
WWW.KIMLEY-HORN.COM
REGISTRY 696
© 2022 KIMLEY-HORN AND
ASSOCIATES, INC.

SEAL:

JONATHAN D. HAIGH, PLA

STATE LICENSE NUMBER
LA #6666795

06/30/2022

DRAWN BY:

DATE:

07/01/2021

DESIGNED BY:

SCALE:

AS SHOWN

CHECKED BY:

FIELD BOOK:

CITY OF FORT LAUDERDALE

TRANSPORTATION &

MOBILITY



290 NE 3RD AVE, FORT LAUDERDALE, FL 33301


REVISIONS

NO. DATE BY CHK'D DESCRIPTION

PROJECT # 12557
NE 4TH AVENUE STREETSCAPE PROJECT
E SUNRISE BLVD TO NE 13TH ST
FORT LAUDERDALE, FL
LANDSCAPE PLAN

SHEET NO.

L3.02

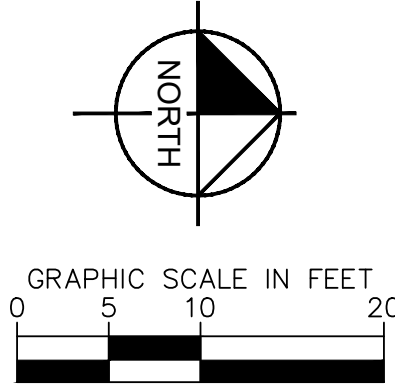

Kimley»Horn
1920 WEGVA WAY #200
WEST PALM BEACH, FL 33411
PHONE: 561-845-0665 FAX:
561-330-2345
WWW.KIMLEY-HORN.COM
REGISTRY 696
© 2022 KIMLEY-HORN AND
ASSOCIATES, INC.

SEAL:

JONATHAN D. HAIGH, PLA

STATE LICENSE NUMBER
LA #6666795
06/30/2022

DRAWN BY: DATE: 07/01/2021
DESIGNED BY: SCALE: AS SHOWN
CHECKED BY: FIELD BOOK:



CITY OF FORT LAUDERDALE
TRANSPORTATION & MOBILITY

290 NE 3RD AVE, FORT LAUDERDALE, FL 33301

REVISIONS		DESCRIPTION	
NO.	DATE	BY	CHK'D

PROJECT # 12557
NE 4TH AVENUE STREETSCAPE PROJECT
E SUNRISE BLVD TO NE 13TH ST
FORT LAUDERDALE, FL
LANDSCAPE PLAN

SHEET NO.
L3.03

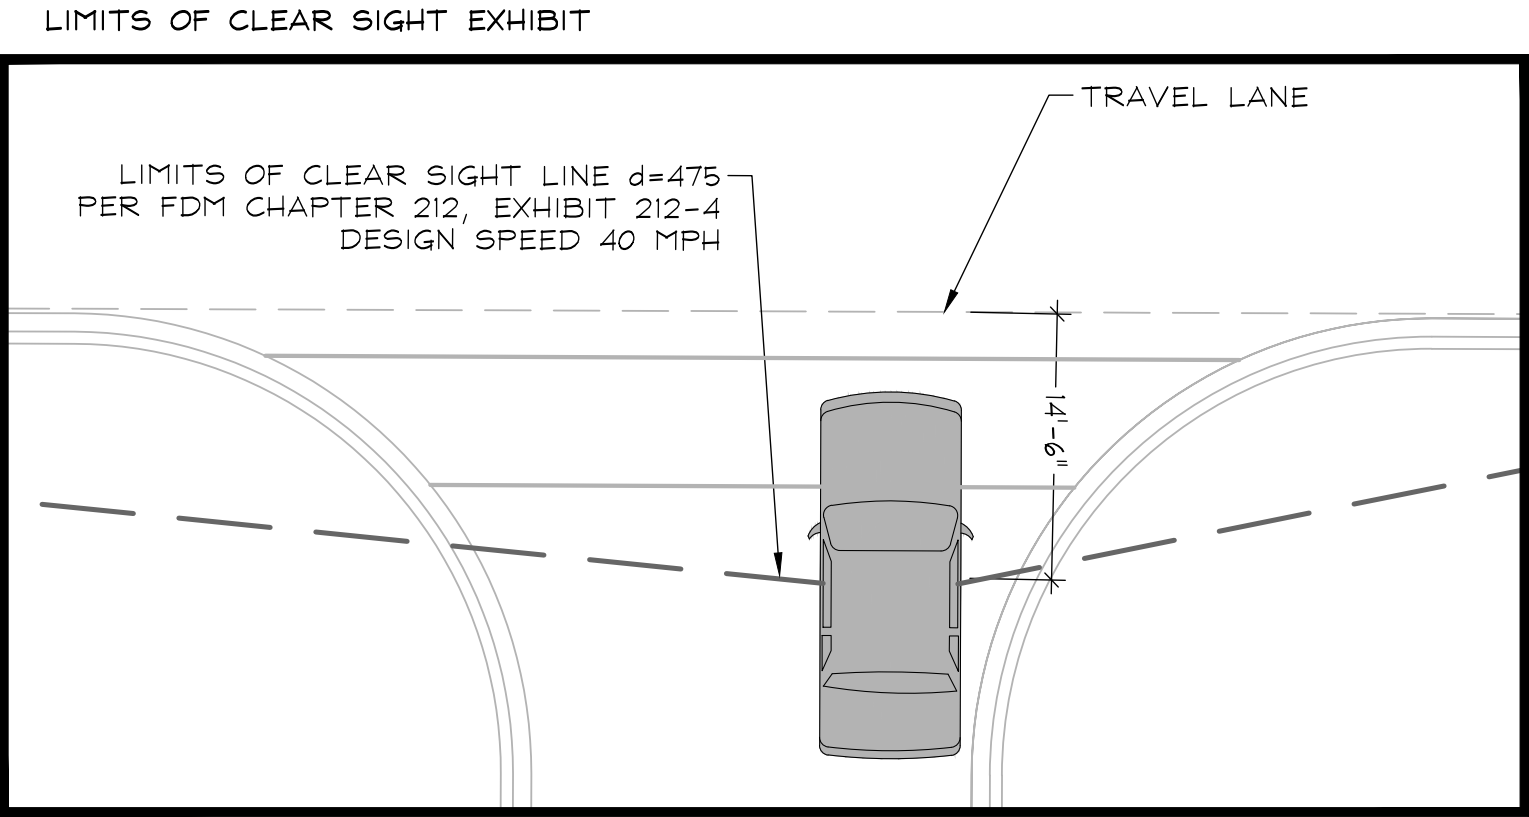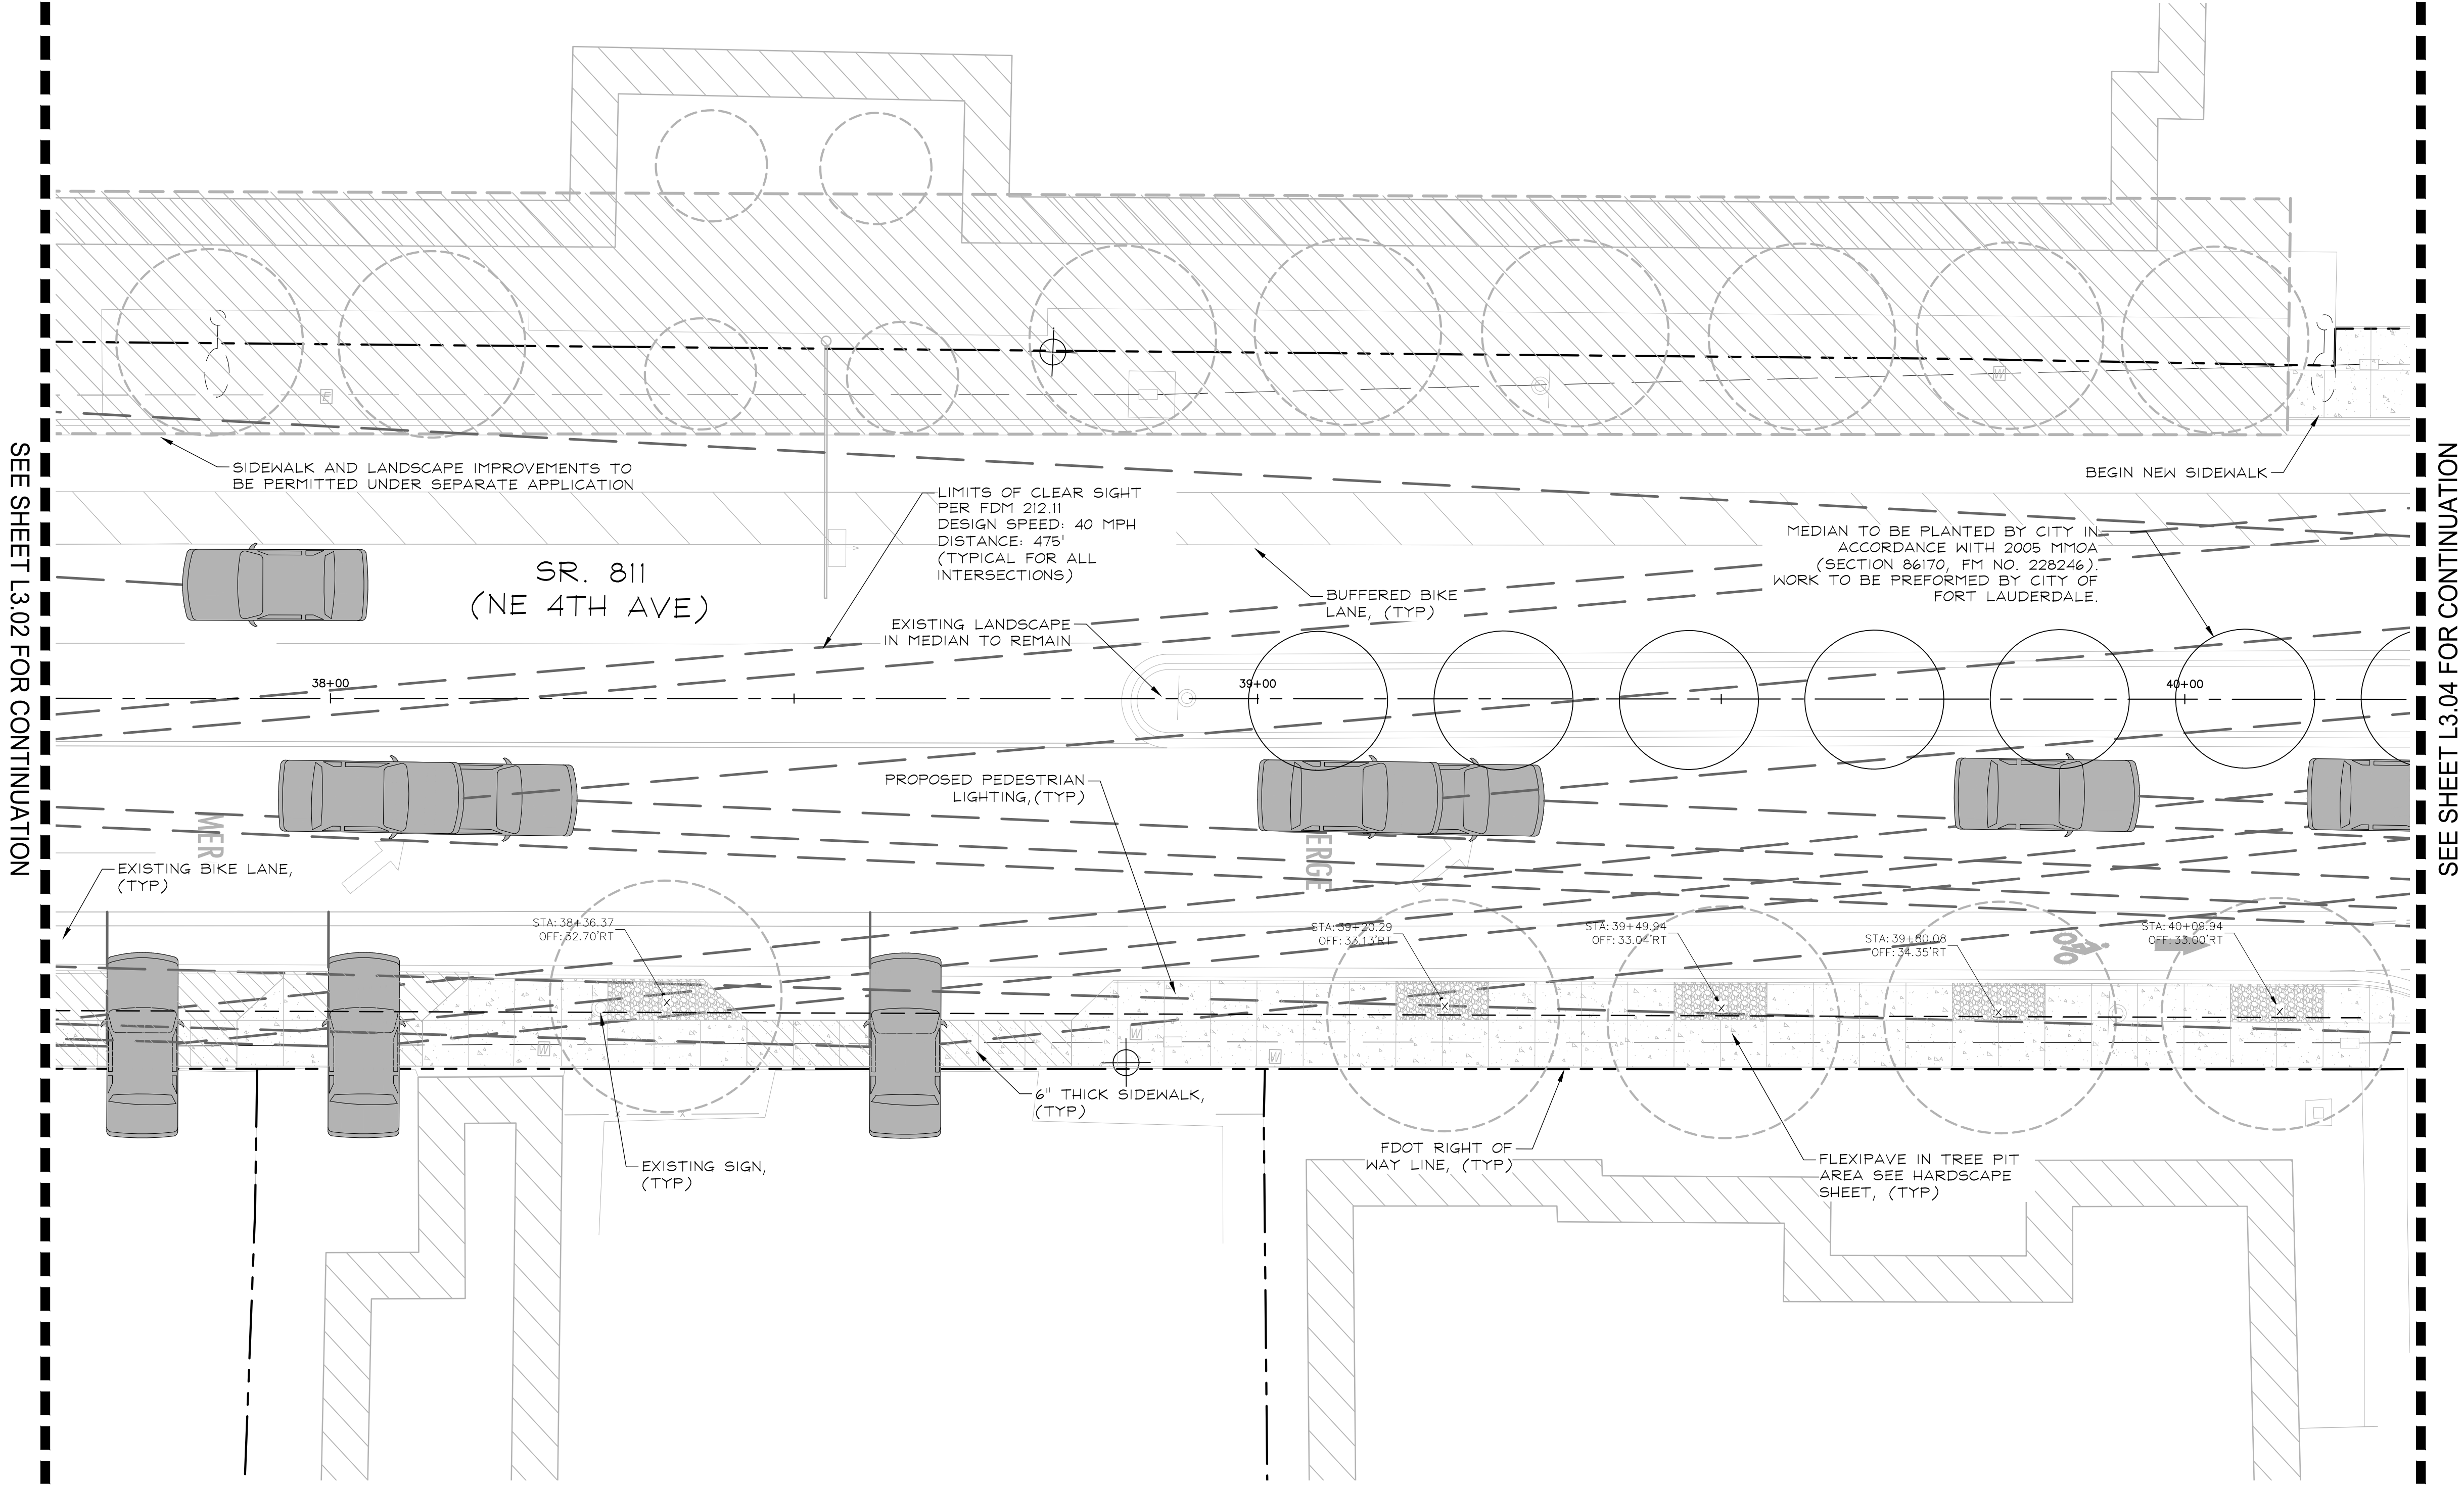

NOTE:
ALL LIMITS OF CLEAR SIGHT ORIGIN AT 14.5' BEHIND THE TRAVEL LANE PER FDOT DESIGN MANUAL SEC. 212.11

NOTE: EXISTING SHRUB AND GROUND COVER PLANTINGS LOCATED WITHIN CLEAR SIGHT LIMIT INDICATED TO REMAIN SHALL BE TRIMMED 12\"/>

NOTE: THE FDOT REQUIRES A 14.5' VERTICAL CLEARANCE ABOVE ROADWAYS AND ALSO REQUIRES AN 8.5' VERTICAL CLEARANCE ABOVE WALKWAYS.

NOTE: SECTION 7-1.4: COMPLIANCE WITH FEDERAL ENDANGERED SPECIES ACT AND OTHER WILDLIFE REGULATIONS OF THE FDOT STANDARD SPECIFICATIONS FOR ROAD AND BRIDGE CONSTRUCTION MANUAL SHOULD BE ADHERED TO FOR WILDLIFE INVOLVEMENT DURING CONSTRUCTION.



PLANT SCHEDULE

TREES	COMMON NAME
LA	Muskogee Grape Myrtle 8' CT, Standard
LD	Natchez Grape Myrtle 8' CT, Standard
QV	High Rise Live Oak 8' CT
VA	Montgomery Palm Single Trunk, 10' GW MIN.

VERTICAL DATUM:
ELEVATIONS SHOWN HEREON ARE BASED ON THE NORTH AMERICAN VERTICAL DATUM OF 1988.
NAVD '88 ELEV. + 1.565' = NGVD '29 ELEVATION

THE PRESENCE OF GROUNDWATER SHOULD BE ANTICIPATED. CONTRACTOR'S BID SHALL INCLUDE CONSIDERATION FOR ADDRESSING THIS ISSUE AND OBTAINING ALL NECESSARY PERMITS.


CALL 2 WORKING DAYS BEFORE YOU DIG
811
IT'S THE LAW! DIAL 811
Know what's below. Call before you dig.
SUNSHINE STATE ONE CALL OF FLORIDA, INC.

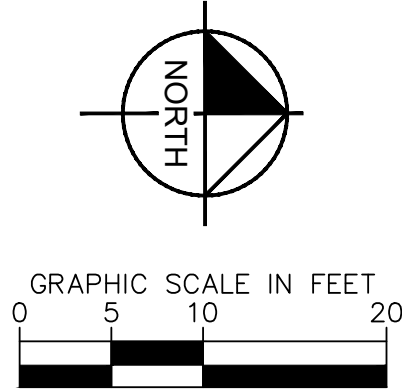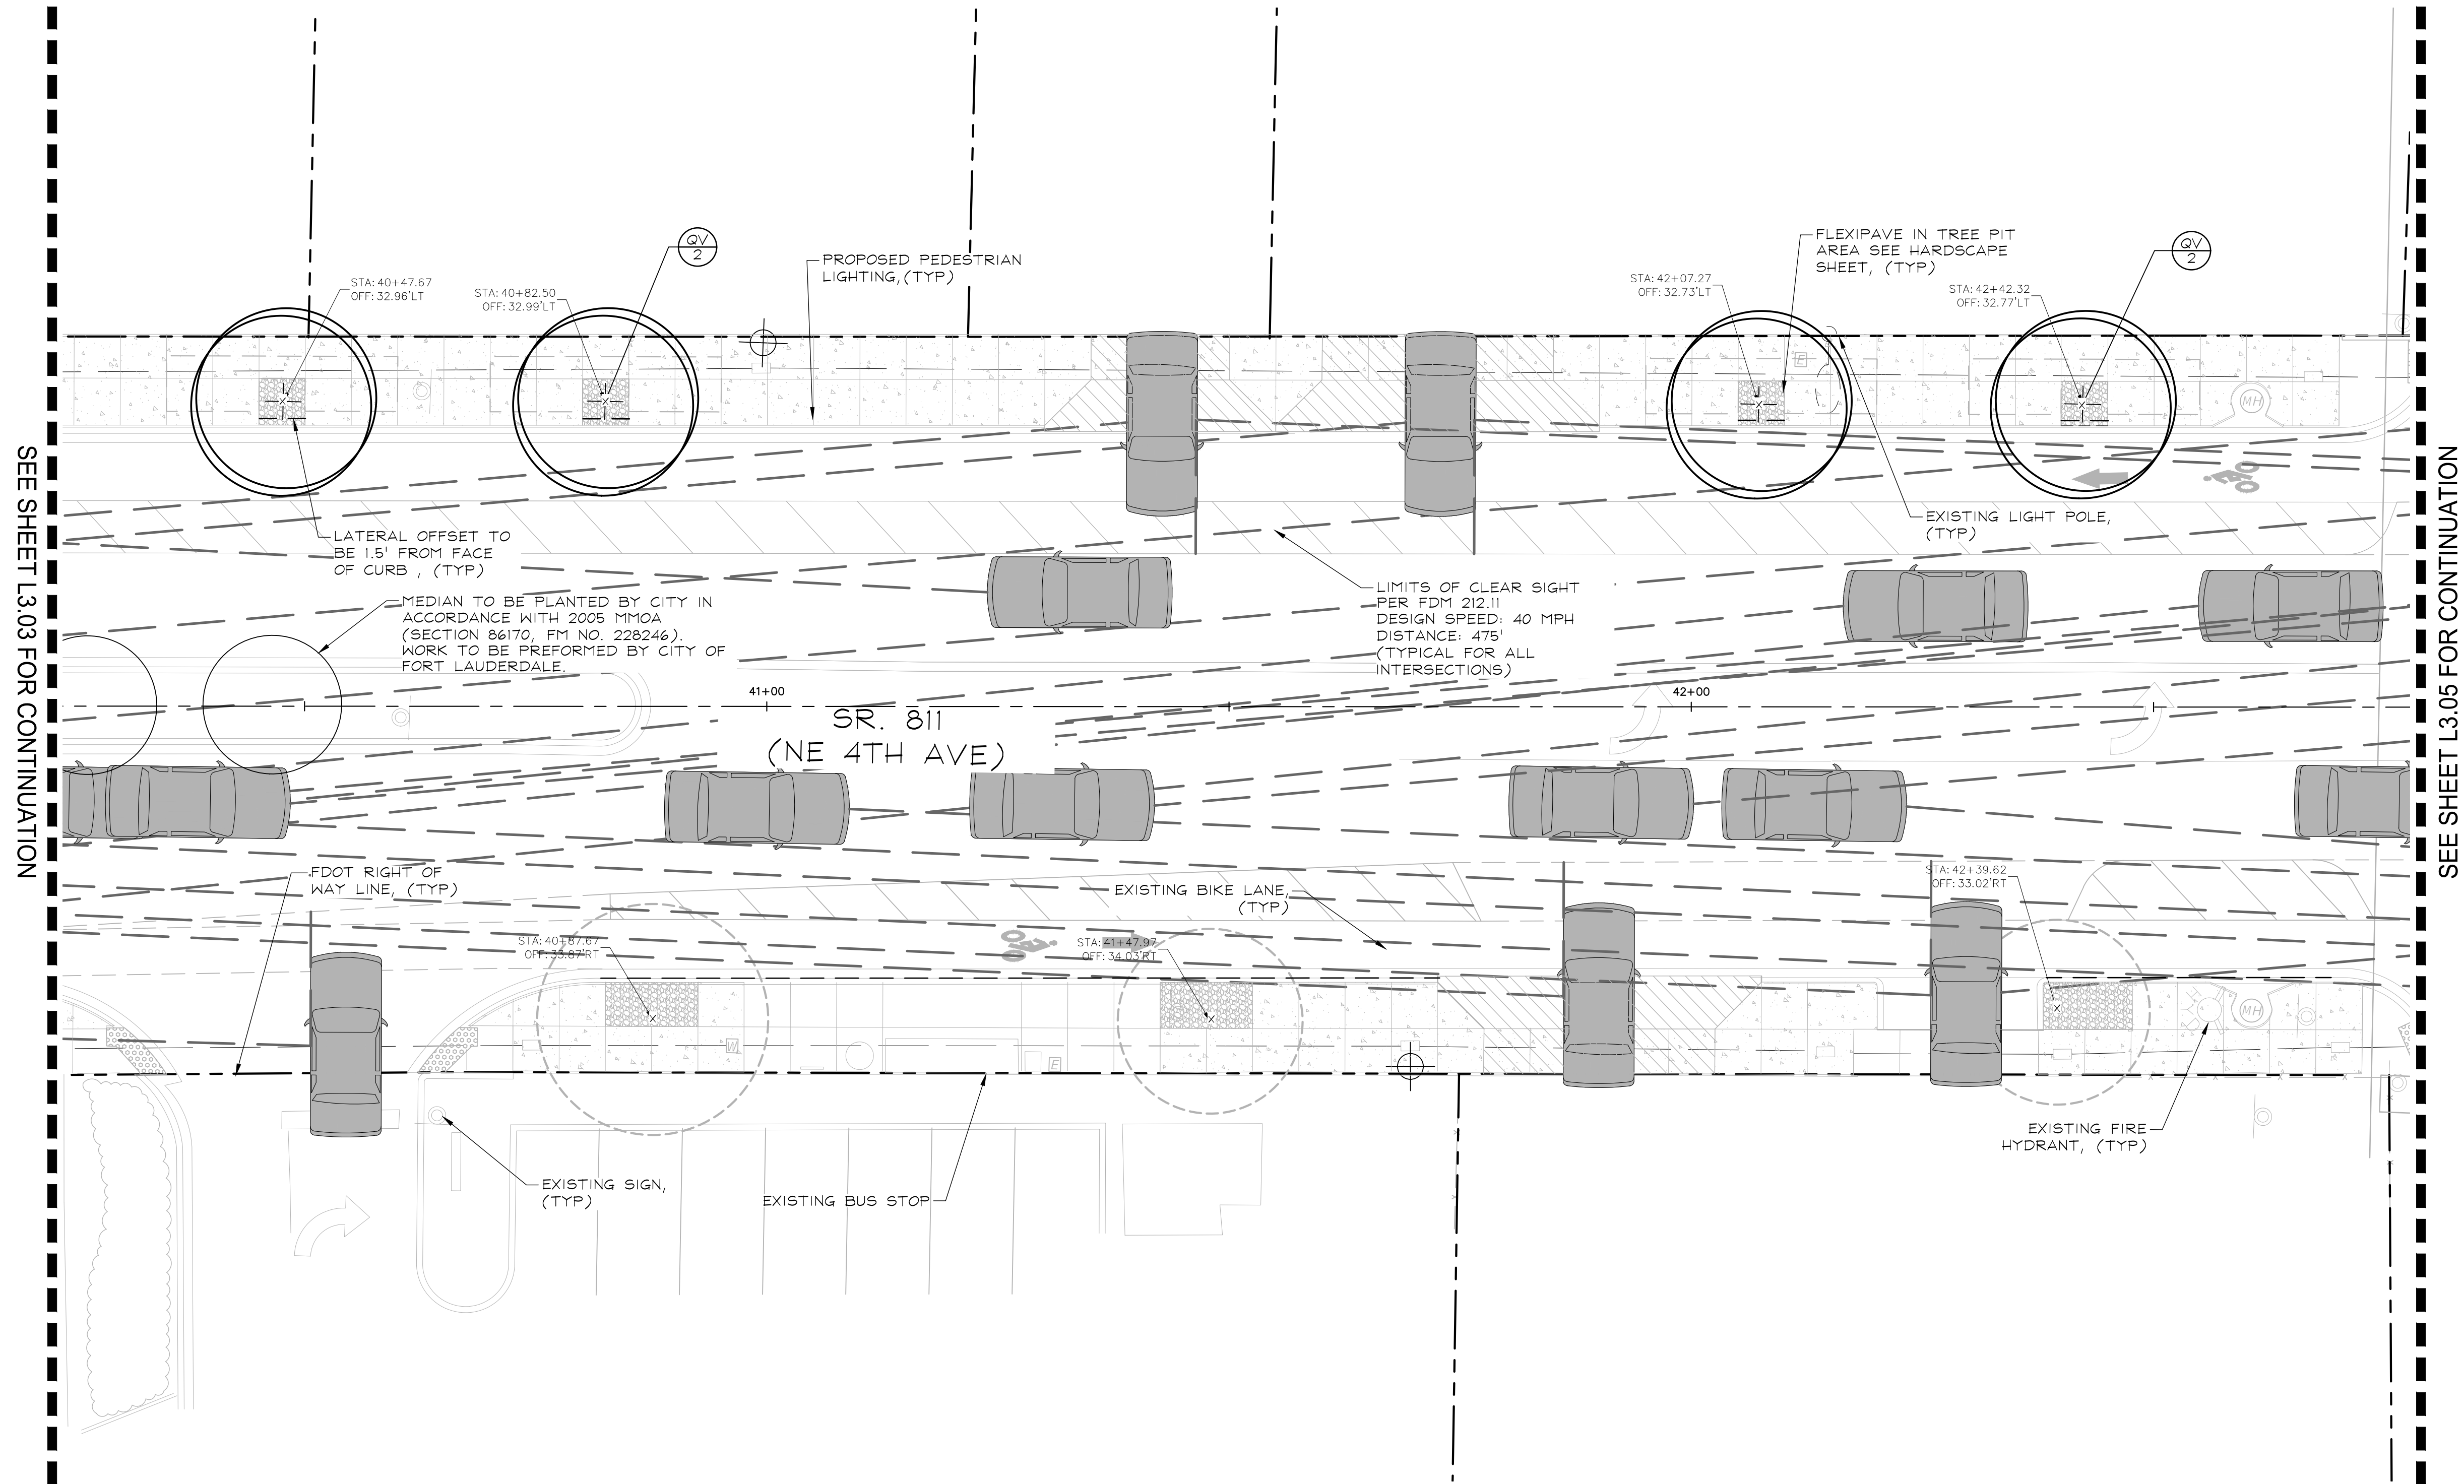

SEE SHEET L3.03 FOR CONTINUATION

SEE SHEET L3.05 FOR CONTINUATION

LIMITS OF CLEAR SIGHT EXHIBIT

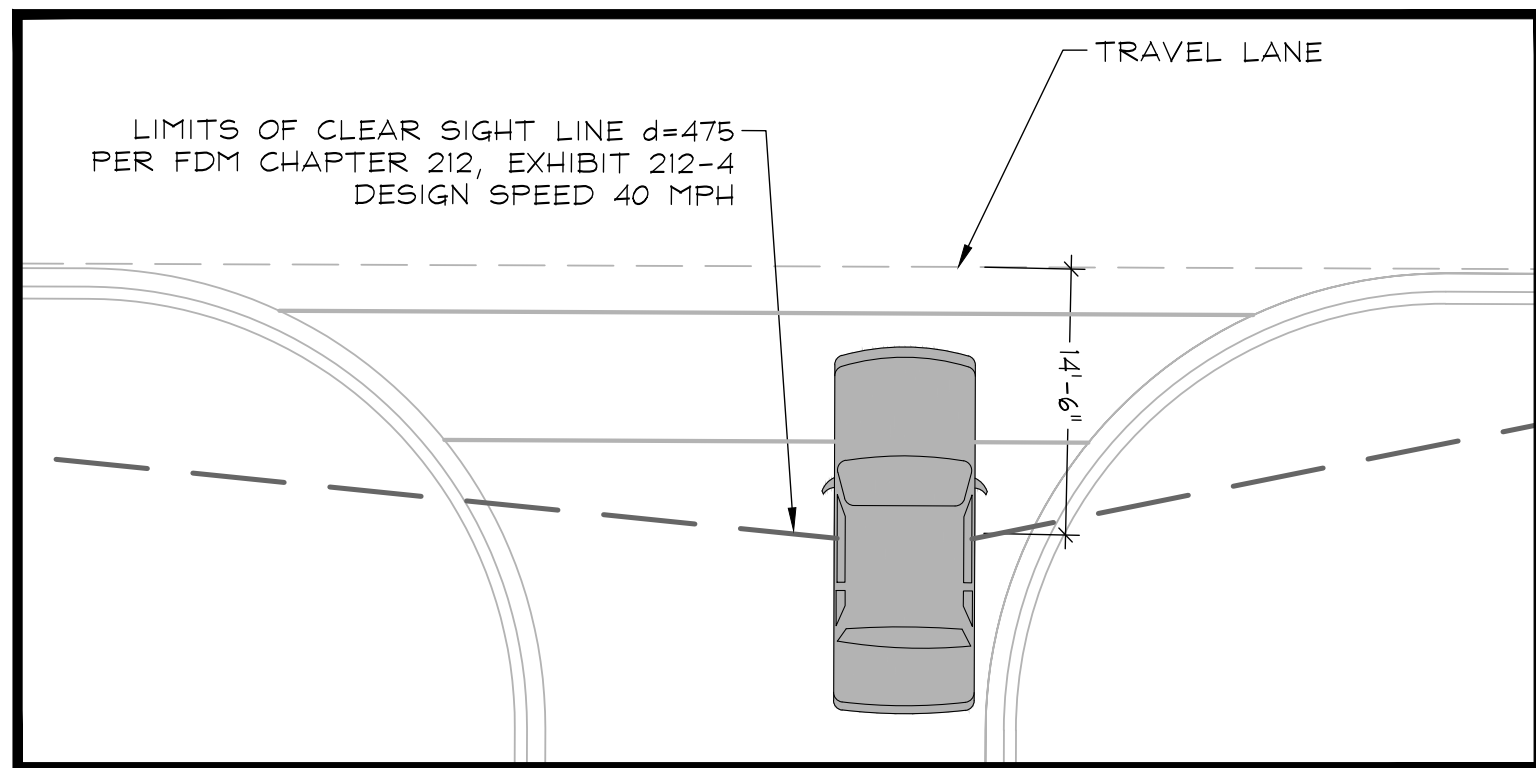

NOTE:
ALL LIMITS OF CLEAR SIGHT ORIGIN AT 14.5' BEHIND THE TRAVEL LANE PER FDOT DESIGN MANUAL SEC. 212.11

NOTE: EXISTING SHRUB AND GROUND COVER PLANTINGS LOCATED WITHIN CLEAR SIGHT LIMIT INDICATED TO REMAIN SHALL BE TRIMMED 12" FROM BACK OF CURB AND MAINTAINED HEIGHT NOT TO EXCEED 18". ALL TREES AND PALMS TO BE MAINTAINED WITH 8' OF CLEAR TRUNK.

NOTE: THE FDOT REQUIRES A 14.5' VERTICAL CLEARANCE ABOVE ROADWAYS AND ALSO REQUIRES AN 8.5' VERTICAL CLEARANCE ABOVE WALKWAYS.

NOTE: SECTION 7-1.4: COMPLIANCE WITH FEDERAL ENDANGERED SPECIES ACT AND OTHER WILDLIFE REGULATIONS OF THE FDOT STANDARD SPECIFICATIONS FOR ROAD AND BRIDGE CONSTRUCTION MANUAL SHOULD BE ADHERED TO FOR WILDLIFE INVOLVEMENT DURING CONSTRUCTION.

PLANT SCHEDULE

TREES	COMMON NAME
LA	Muskogee Grape Myrtle 8' CT, Standard
LD	Natchez Grape Myrtle 8' CT, Standard
QV	High Rise Live Oak 8' CT
VA	Montgomery Palm Single Trunk, 10' GW MIN.

VERTICAL DATUM:
ELEVATIONS SHOWN HEREON ARE BASED ON THE NORTH AMERICAN VERTICAL DATUM OF 1988.
NAVD '88 ELEV. + 1.565' = NGVD '29 ELEVATION

THE PRESENCE OF GROUNDWATER SHOULD BE ANTICIPATED. CONTRACTOR'S BID SHALL INCLUDE CONSIDERATION FOR ADDRESSING THIS ISSUE AND OBTAINING ALL NECESSARY PERMITS.

CALL 2 WORKING DAYS BEFORE YOU DIG



IT'S THE LAW!
DIAL 811

Know what's below.
Call before you dig.

SUNSHINE STATE ONE CALL OF FLORIDA, INC.

Kimley»Horn
1920 WERVA WAY #200
WEST PALM BEACH, FL 33411
PHONE: 561-845-0665 FAX:
561-330-2345
WWW.KIMLEY-HORN.COM
REGISTRY 696
© 2022 KIMLEY-HORN AND
ASSOCIATES, INC.

SEAL:

JONATHAN D. HAIGH, PLA

STATE LICENSE NUMBER
LA #6666795
06/30/2022

DRAWN BY:

DATE: 07/01/2021

DESIGNED BY:

SCALE: AS SHOWN

CHECKED BY:

FIELD BOOK

CITY OF FORT LAUDERDALE

TRANSPORTATION
&
MOBILITY



290 NE 3RD AVE, FORT LAUDERDALE, FL 33301



REVISIONS

NO. DATE BY CHK'D DESCRIPTION

PROJECT # 12557
NE 4TH AVENUE STREETSCAPE PROJECT
E SUNRISE BLVD TO NE 13TH ST
FORT LAUDERDALE, FL
LANDSCAPE PLAN

SHEET NO.


L3.04

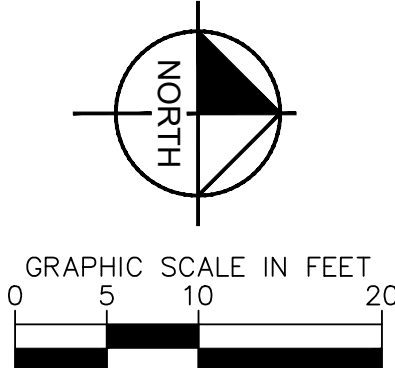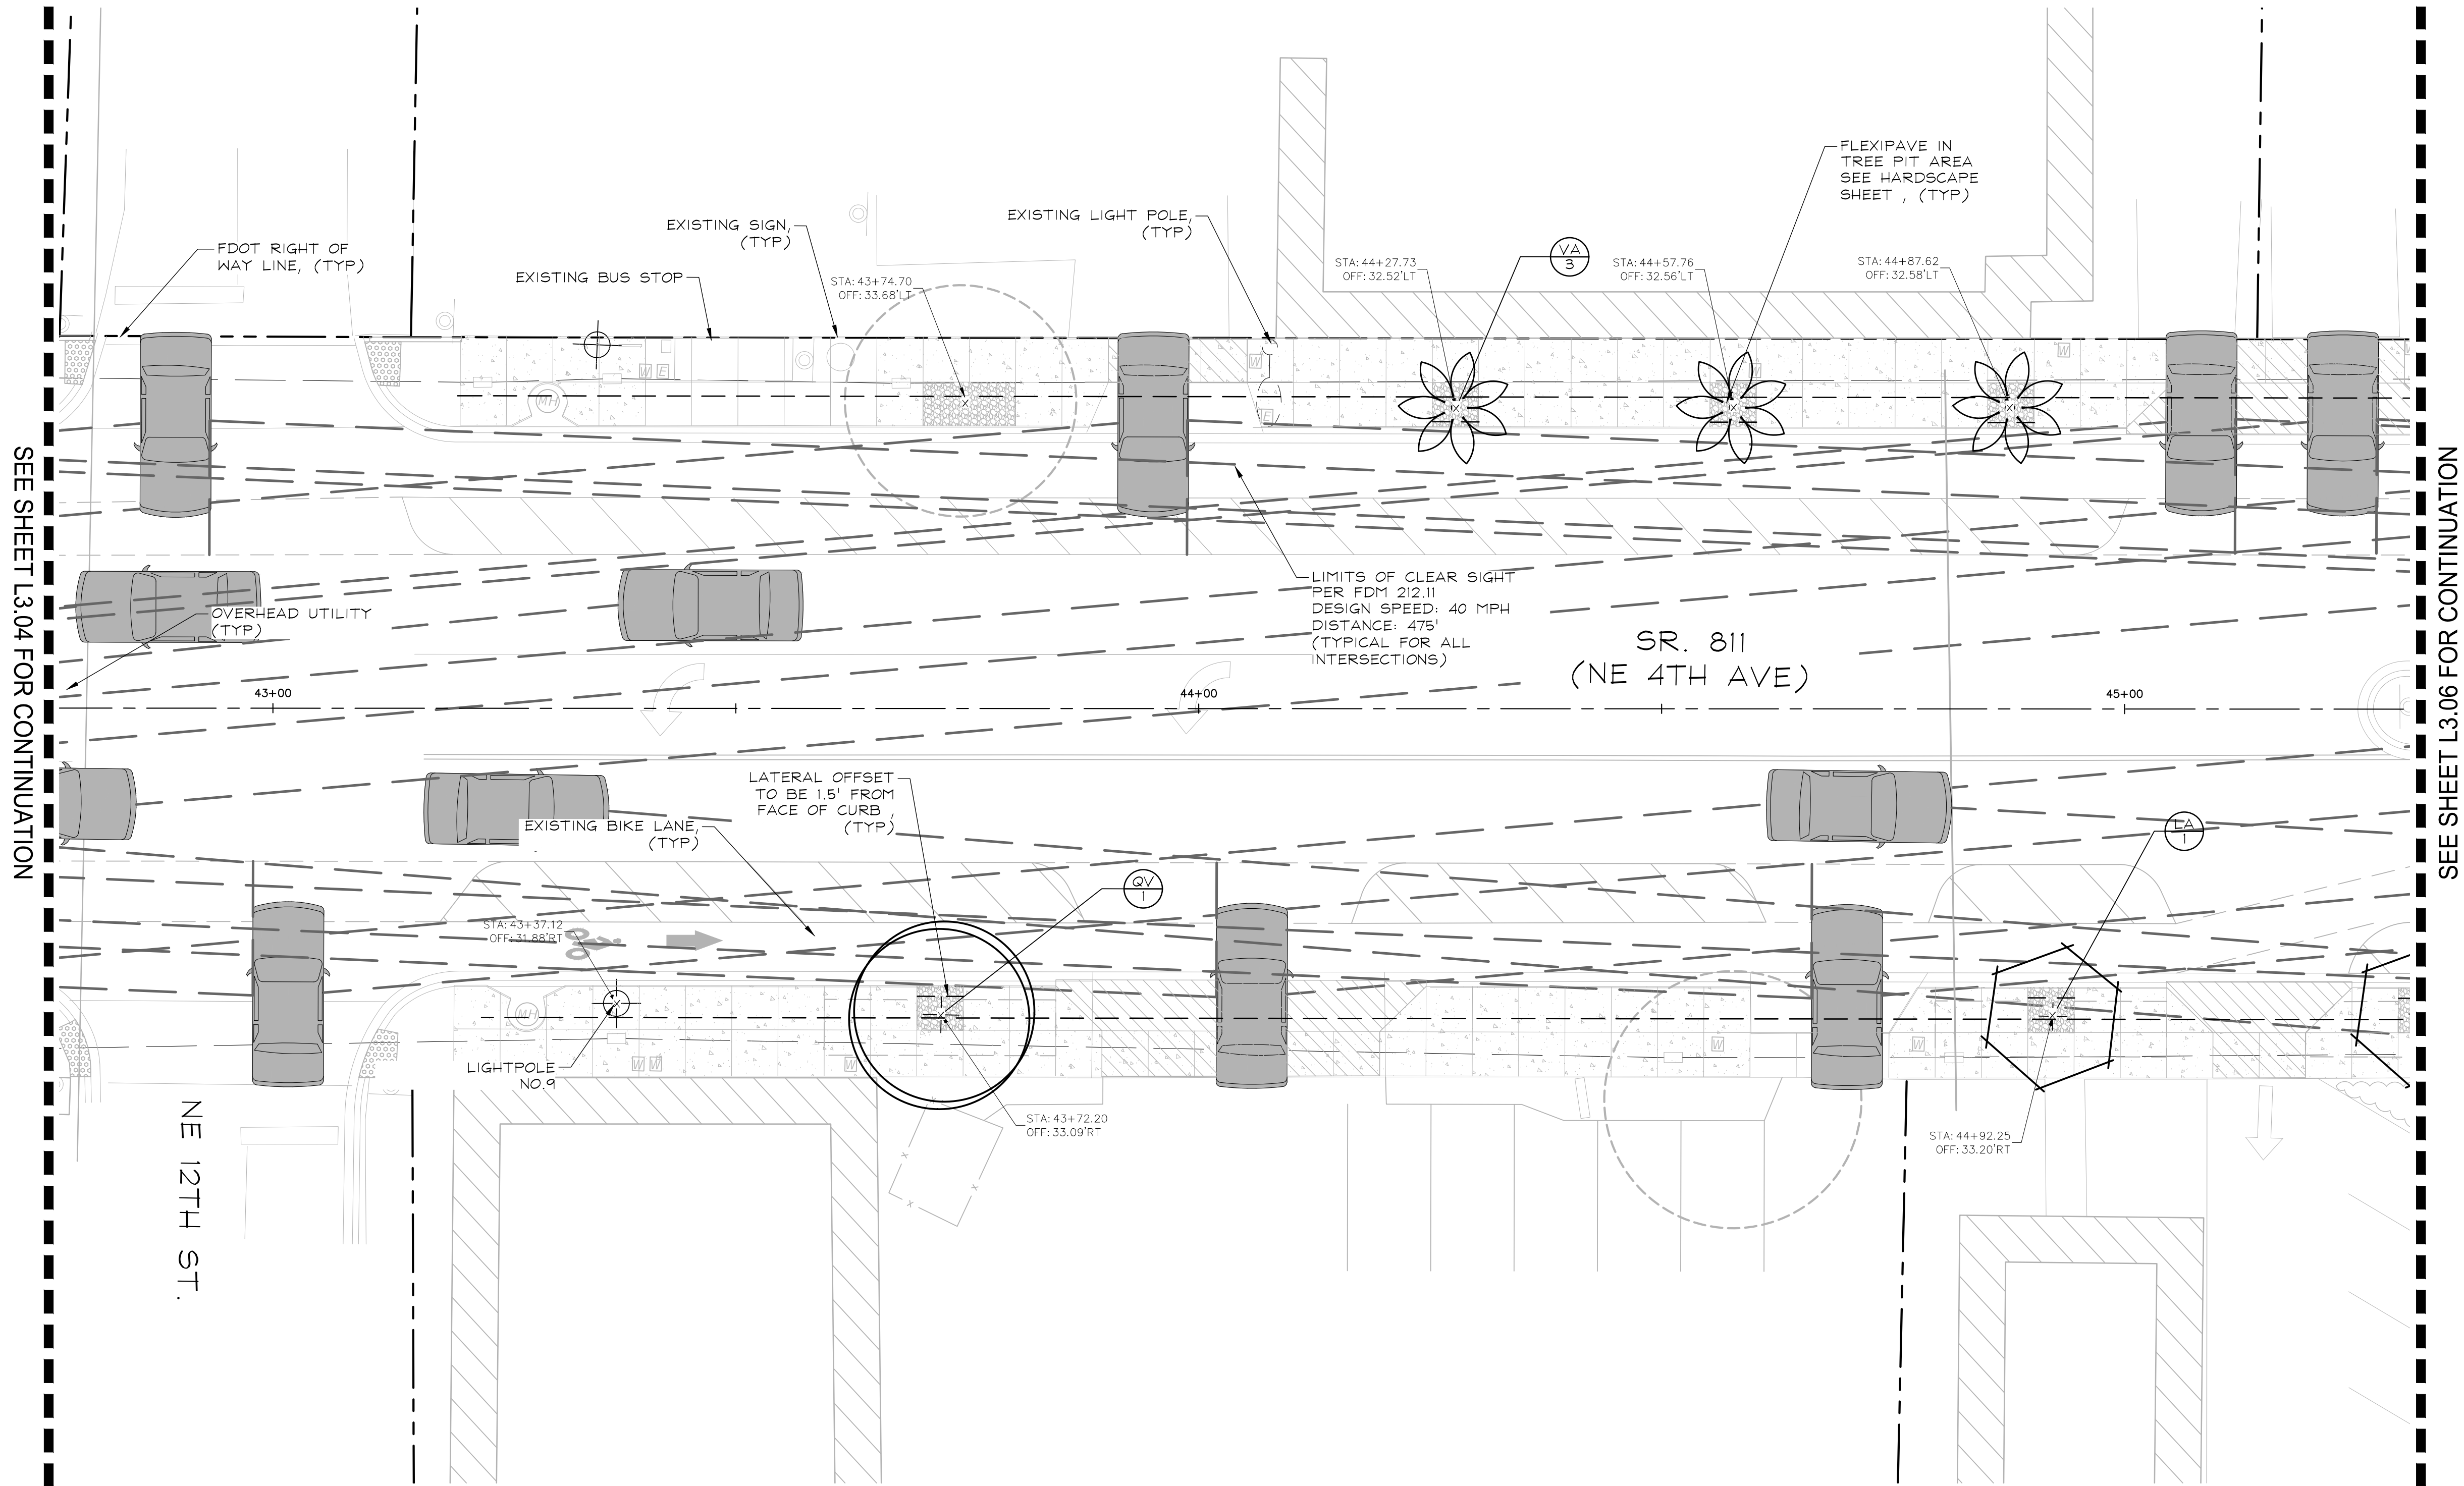

SEE SHEET L3.04 FOR CONTINUATION

SEE SHEET L3.06 FOR CONTINUATION

LIMITS OF CLEAR SIGHT EXHIBIT

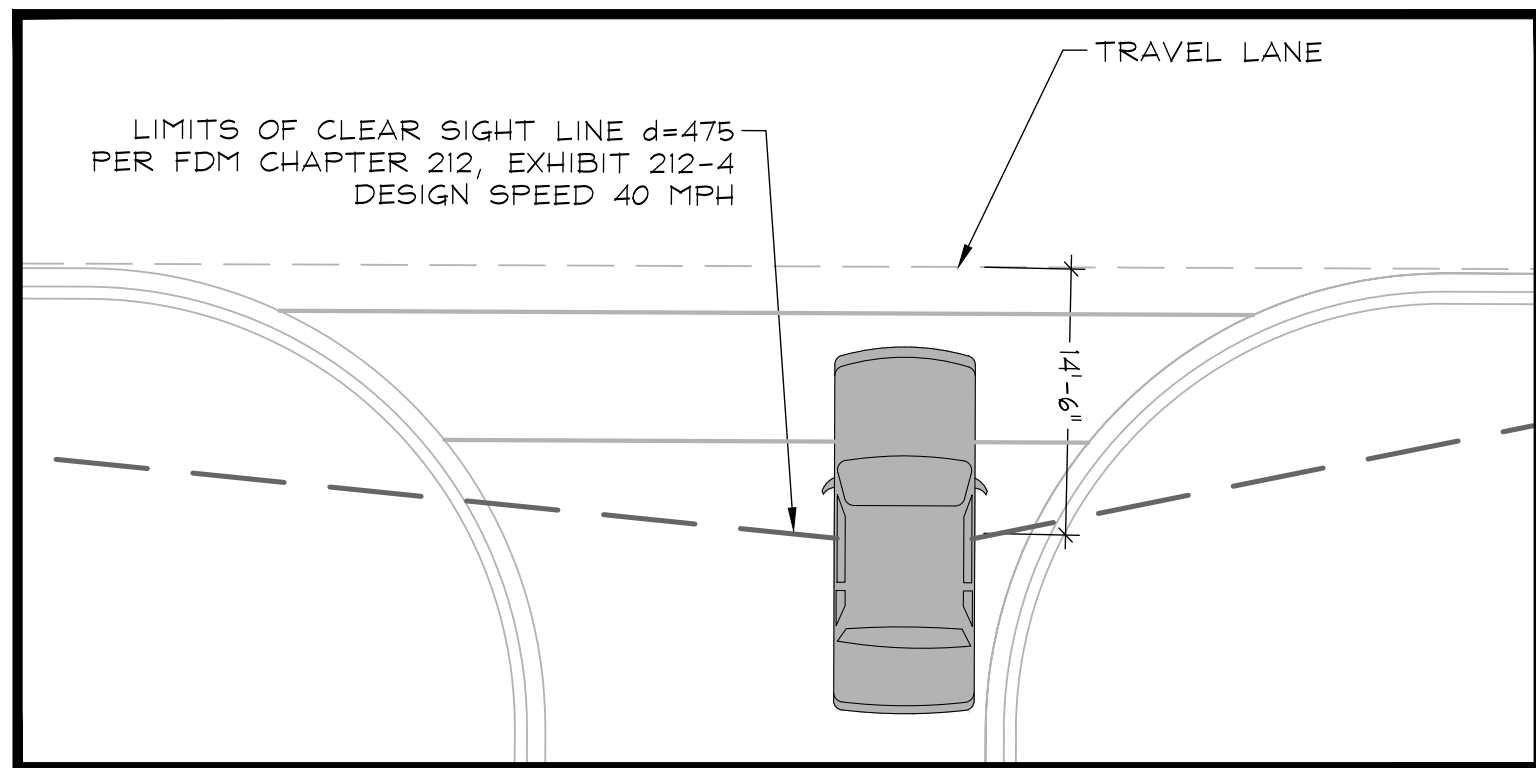

NOTE:
ALL LIMITS OF CLEAR SIGHT ORIGIN AT 14.5' BEHIND THE TRAVEL LANE PER FDOT DESIGN MANUAL SEC. 212.11

NOTE: EXISTING SHRUB AND GROUND COVER PLANTINGS LOCATED WITHIN CLEAR SIGHT LIMIT INDICATED TO REMAIN SHALL BE TRIMMED 12" FROM BACK OF CURB AND MAINTAINED HEIGHT NOT TO EXCEED 18". ALL TREES AND PALMS TO BE MAINTAINED WITH 8' OF CLEAR TRUNK.

NOTE: THE FDOT REQUIRES A 14.5' VERTICAL CLEARANCE ABOVE ROADWAYS AND ALSO REQUIRES AN 8.5' VERTICAL CLEARANCE ABOVE WALKWAYS.

NOTE: SECTION 7-1.4: COMPLIANCE WITH FEDERAL ENDANGERED SPECIES ACT AND OTHER WILDLIFE REGULATIONS OF THE FDOT STANDARD SPECIFICATIONS FOR ROAD AND BRIDGE CONSTRUCTION MANUAL SHOULD BE ADHERED TO FOR WILDLIFE INVOLVEMENT DURING CONSTRUCTION.

PLANT SCHEDULE

TREES	COMMON NAME
LA	Muskogee Grape Myrtle 8' CT, Standard
LD	Natchez Grape Myrtle 8' CT, Standard
QV	High Rise Live Oak 8' CT
VA	Montgomery Palm Single Trunk, 10' GW MIN.

VERTICAL DATUM
ELEVATIONS SHOWN HEREON ARE BASED ON THE NORTH AMERICAN VERTICAL DATUM OF 1988.
NAVD '88 ELEV. + 1.565' = NGVD '29 ELEVATION

THE PRESENCE OF GROUNDWATER SHOULD BE ANTICIPATED. CONTRACTOR'S BID SHALL INCLUDE CONSIDERATION FOR ADDRESSING THIS ISSUE AND OBTAINING ALL NECESSARY PERMITS.

CALL 2 WORKING DAYS BEFORE YOU DIG



IT'S THE LAW!
DIAL 811

SUNSHINE STATE ONE CALL OF FLORIDA, INC.

Kimley»Horn
1920 WERVA WAY #200
WEST PALM BEACH, FL 33411
PHONE: 561-845-0665 FAX:
561-330-2245
WWW.KIMLEY-HORN.COM
REGISTRY 696
© 2022 KIMLEY-HORN AND
ASSOCIATES, INC.

SEAL:

JONATHAN D. HAIGH, PLA

STATE LICENSE NUMBER
LA #6666795
06/30/2022

DRAWN BY:
DATE: 07/01/2021

DESIGNED BY:
SCALE: AS SHOWN

CHECKED BY:

FIELD BOOK

CITY OF FORT LAUDERDALE

TRANSPORTATION &

MOBILITY



290 NE 3RD AVE, FORT LAUDERDALE, FL 33301

REVISIONS

NO. DATE BY CHK'D DESCRIPTION

PROJECT # 12557
NE 4TH AVENUE STREETSCAPE PROJECT
E SUNRISE BLVD TO NE 13TH ST
FORT LAUDERDALE, FL
LANDSCAPE PLAN

SHEET NO.

L3.05