




After






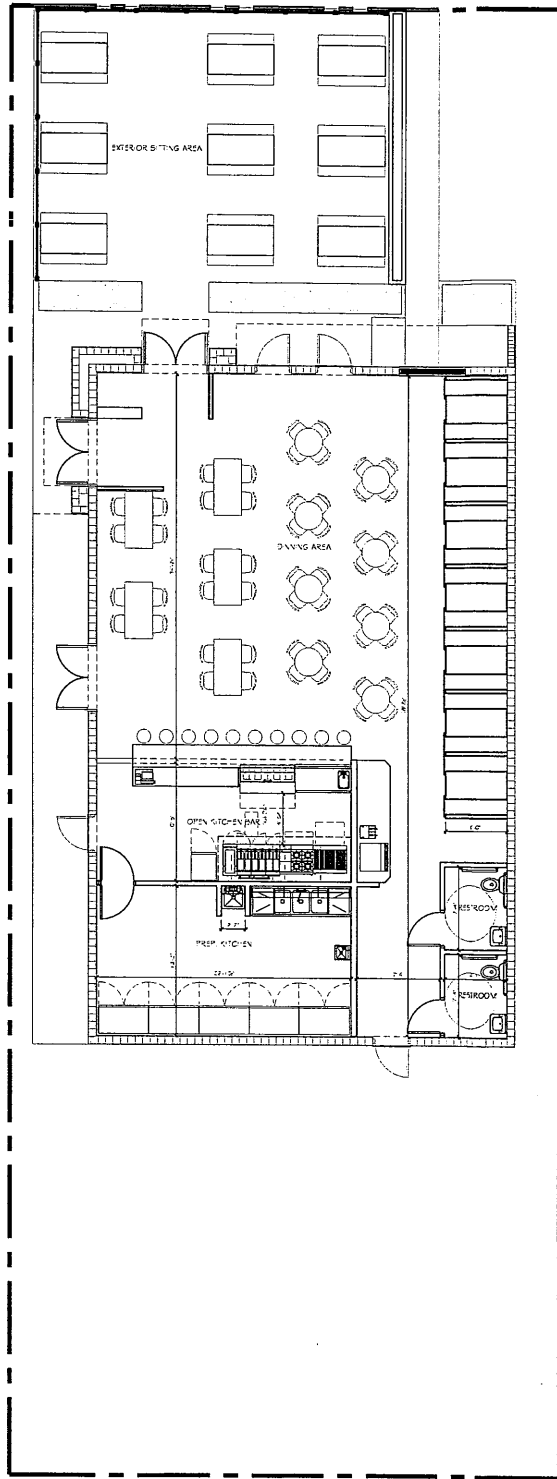

A1
**FLOOR PLAN**


3/32" = 1'-0"



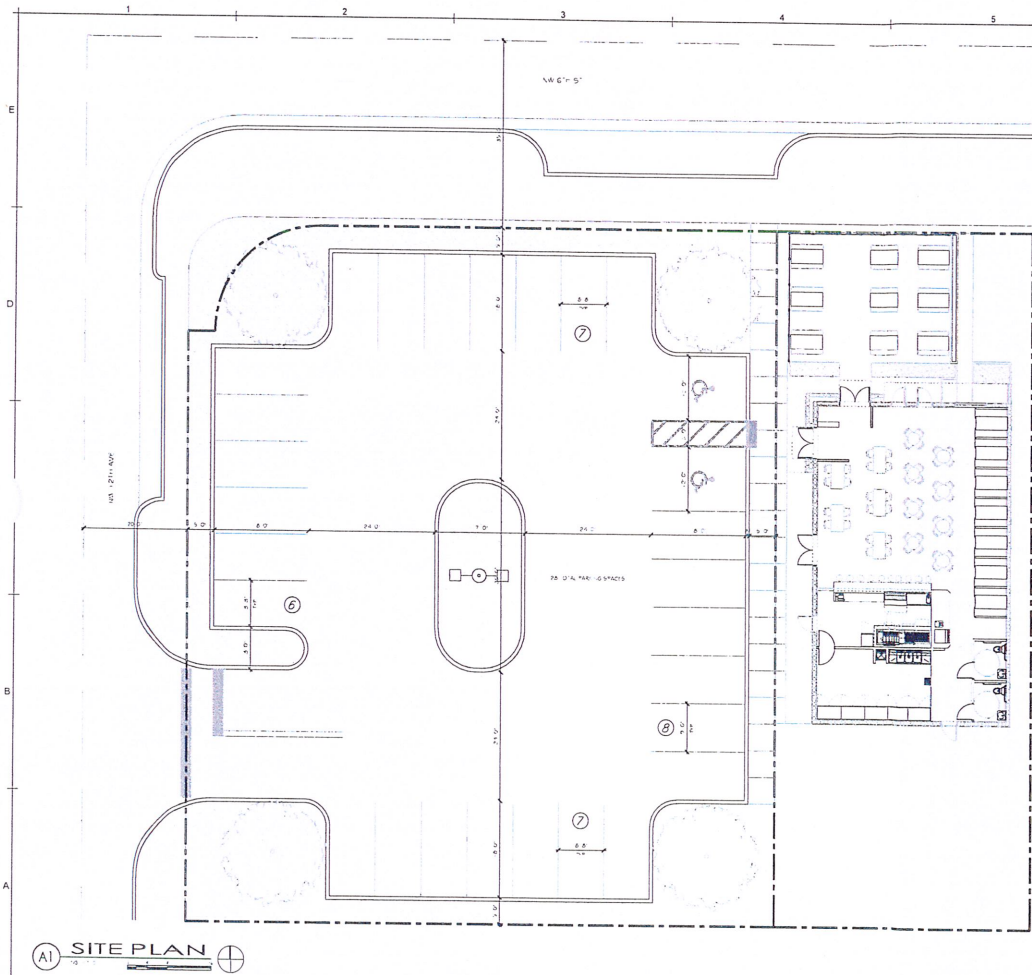

**A1 SITE PLAN**

**A6 NOT USED**

  
**BUILDING IMPROVEMENTS FOR SMITTY'S WINGS**  
 FORT LAUDERDALE, FLORIDA  
 Barringer Group, Inc. - architecture & planning - interior design  

DATE	DRAWN	CHECKED	BY
05/01/2017	EJB	JPB	JPB
DATE	ISSUED	DATE	BY
	1/20/14		

SITE PLAN

DESIGNATED DESIGN

**AS-101**