


PLAN NOT TO SCALE

TABLE 1 CHANNELIZING DEVICE SPACING				TABLE 2 TAPER LENGTH "1"	
Work Zone Speed (mph)	Max Spacing (feet)		Work Zone Speed (mph)	Min. Length (feet)	
	Temporary Traffic Barriers	Water-filled Barricades, Type A Barricades, Traffic Cones, or Drums		Min. Spacing (feet)	Min. Length (feet)


TABLE 5 SPEED LIMIT	
Work Zone Speed (mph)	Sign Spacing (feet)
30	100

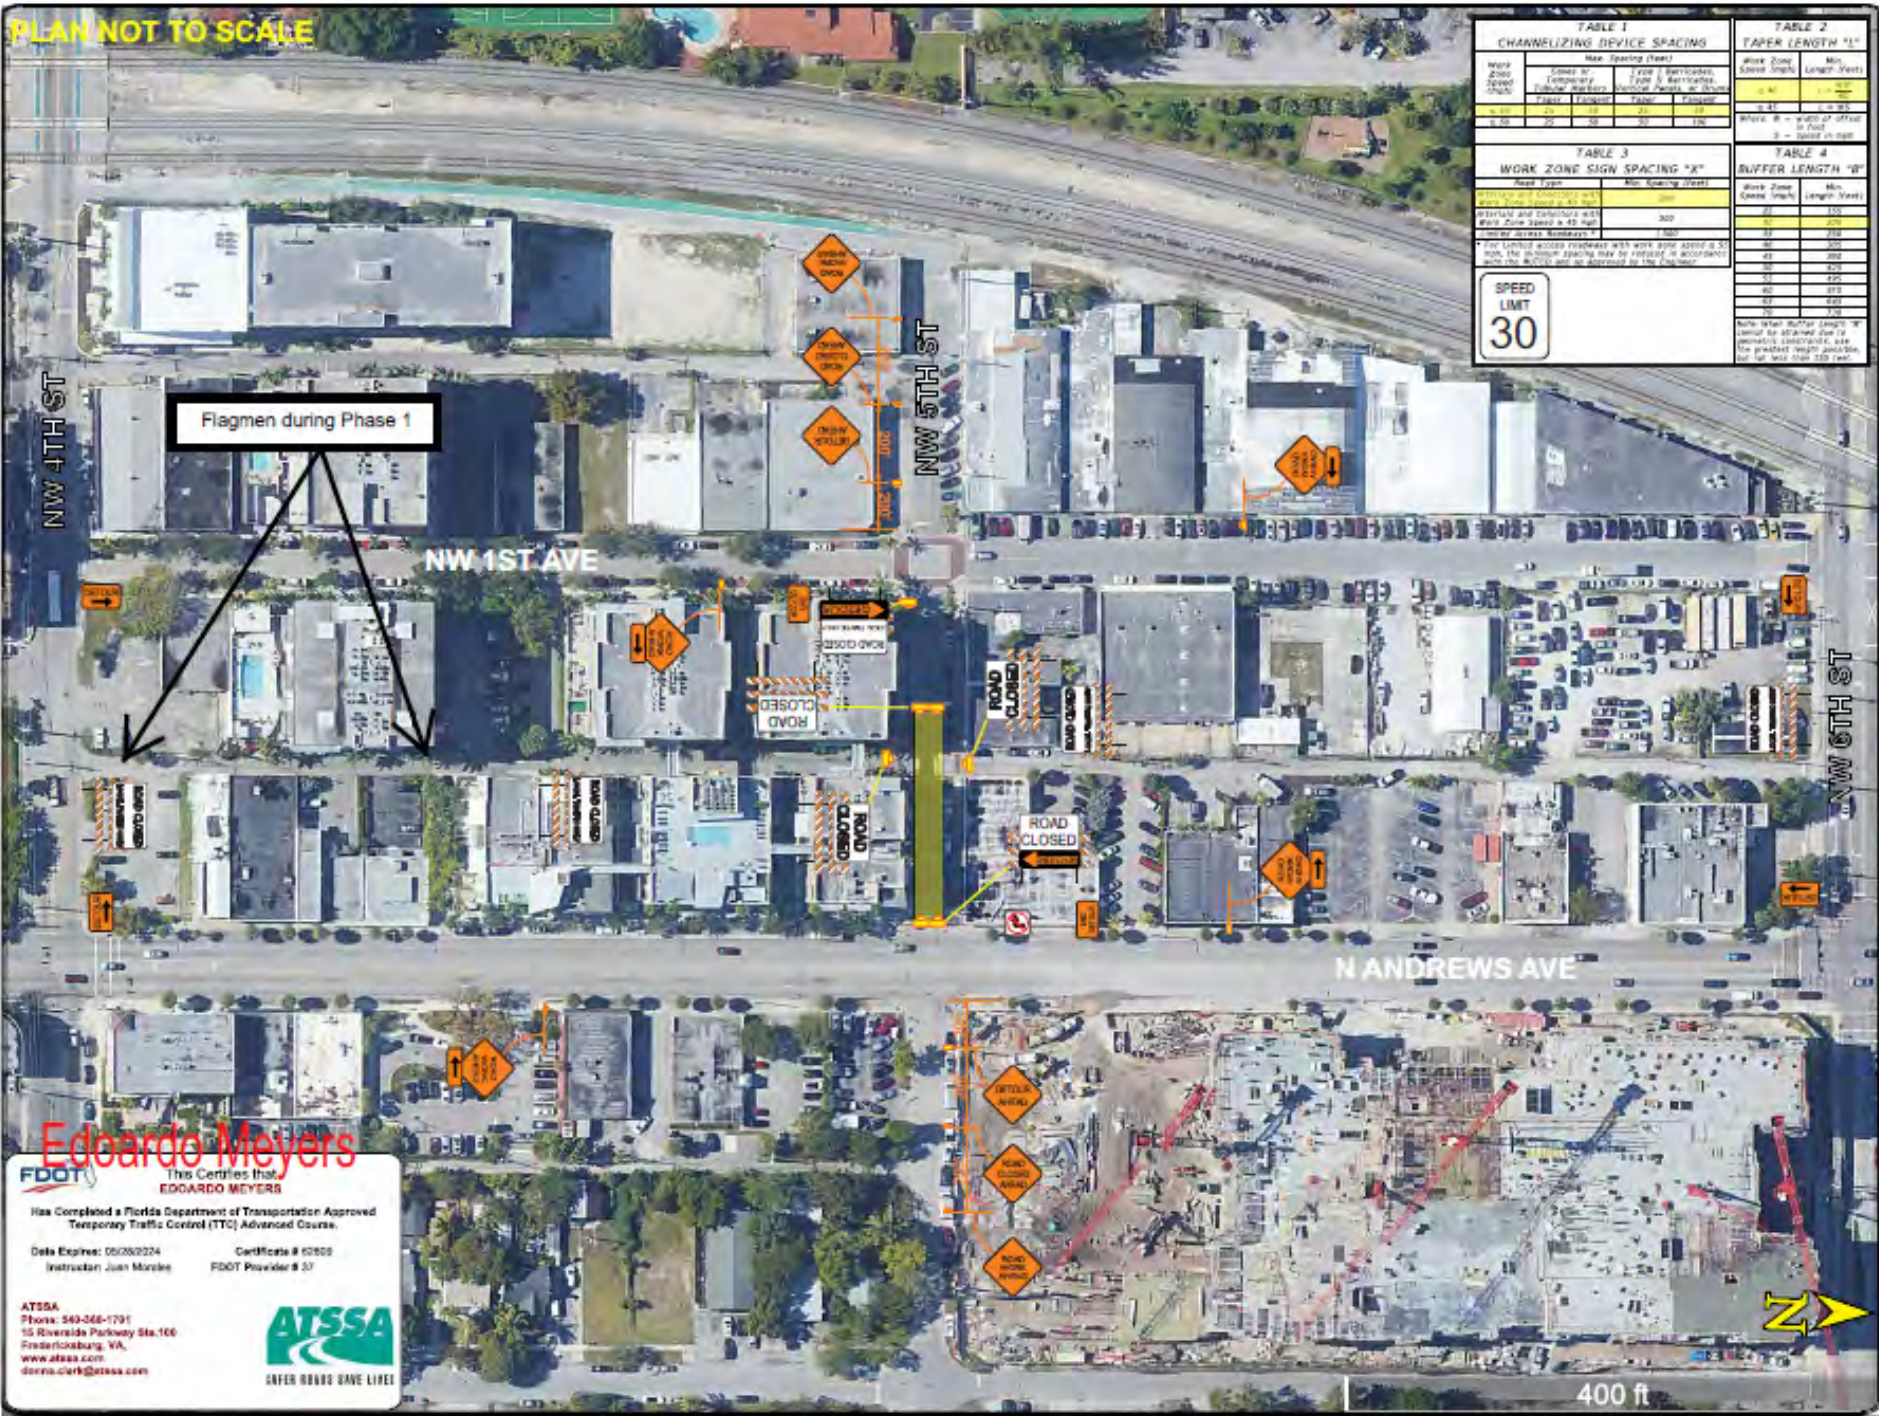

Flagmen during Phase 1

Edoardo Meyers

FDOT
This Certifies that
EDOARDO MEYERS
Has Completed a Florida Department of Transportation Approved
Temporary Traffic Control (TTC) Advanced Course.

Date Expires: 05/28/2024 Certificate # 62600
Instructor: Juan Morales FDOT Provider # 27

ATSSA
Phone: 540-366-1791
15 Riverside Parkway Ste. 100
Fredericksburg, VA
www.atssa.com
doanna.clark@atssa.com

ATSSA
INFER. ROAD. SAVE LIVES!


DRAWN BY EM

MOT Plans

PROJECT NUMBER: PHASE 1 SEWER INSTALL

SITE LOCATION: NW 5TH ST & ANDREWS AVE FT LAUD

Phase 1 Street Section NW 5th Street Looking West

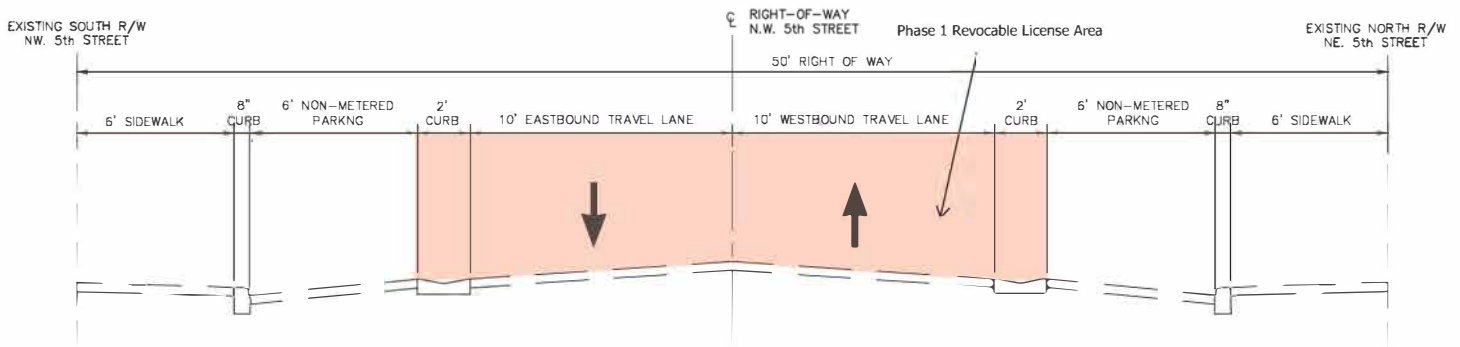

TYPICAL SECTIONS (LOOKING WEST)

To be setup in accordance with Standard Plans 102-660 & TA20 of the MUTCD

TABLE 1
CHANNELIZING DEVICE SPACING











PHASE 2

SIDEWALK ENDS/STARTS
NO POSSIBLE DETOUR

NO EQUIPMENT ON
RAIL RIGHT OF WAY


MINIMUM 4' SIDEWALK TO
REMAIN OPEN ALONG NW 6 ST

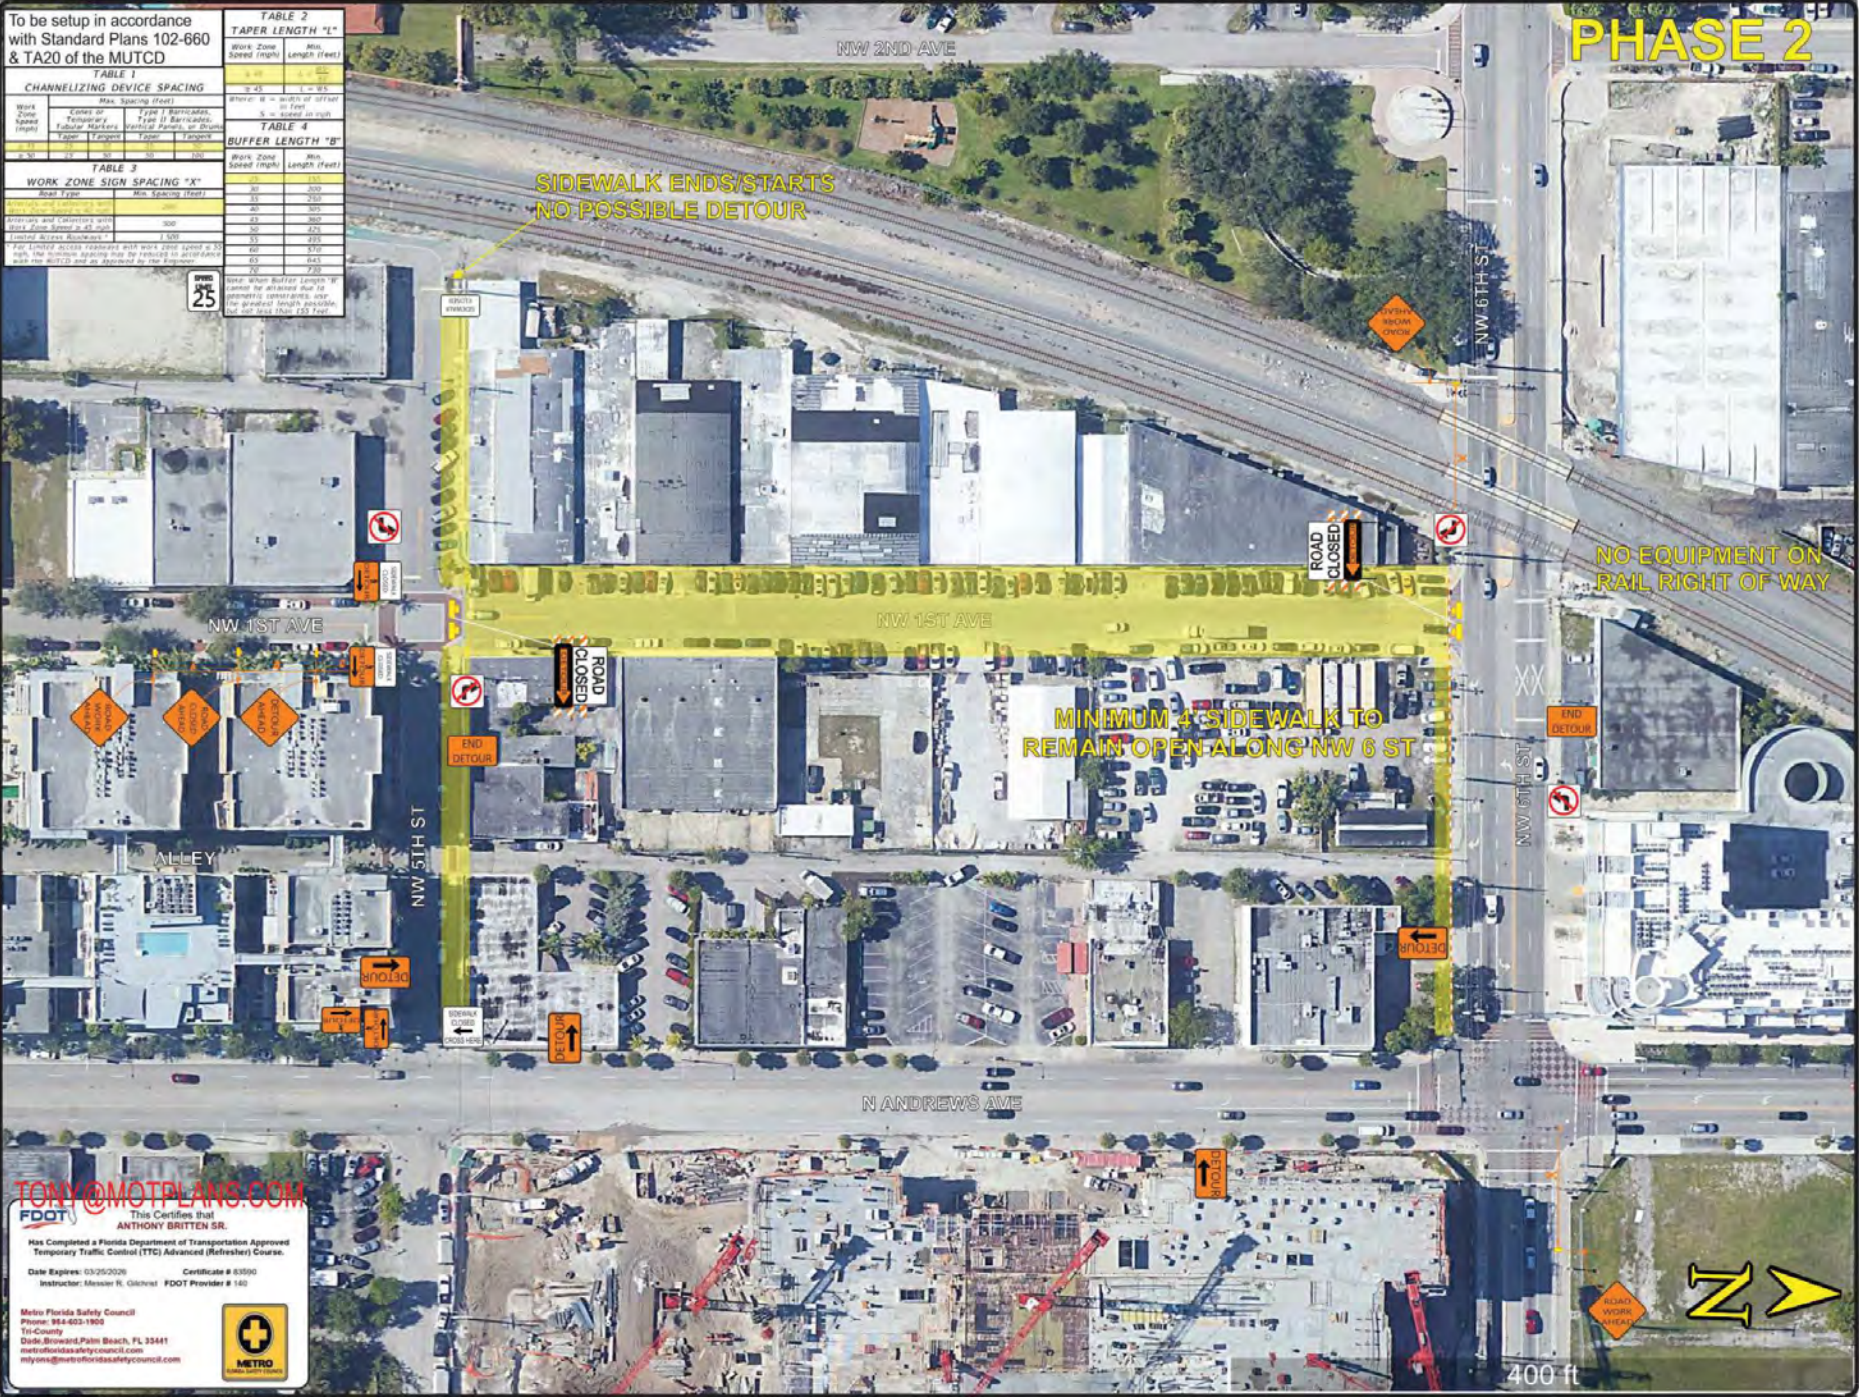


TONY@MOTPLANS.COM

 This Certifies that
ANTHONY BRITTEN SR.
 Has Completed a Florida Department of Transportation Approved
 Temporary Traffic Control (TTC) Advanced (Refresher) Course.
 Date Expires: 03/25/2026 Certificate # 63990
 Instructor: Messer R. Galtner FDOT Provider # 140
 Metro Florida Safety Council
 Phone: 888-623-1900
 Ft. County
 Dale Broward, Palm Beach, FL 33441
 metrofloridasafetycouncil.com
 mlyons@metrofloridasafetycouncil.com


PHASE 2 STREET SECTIONS

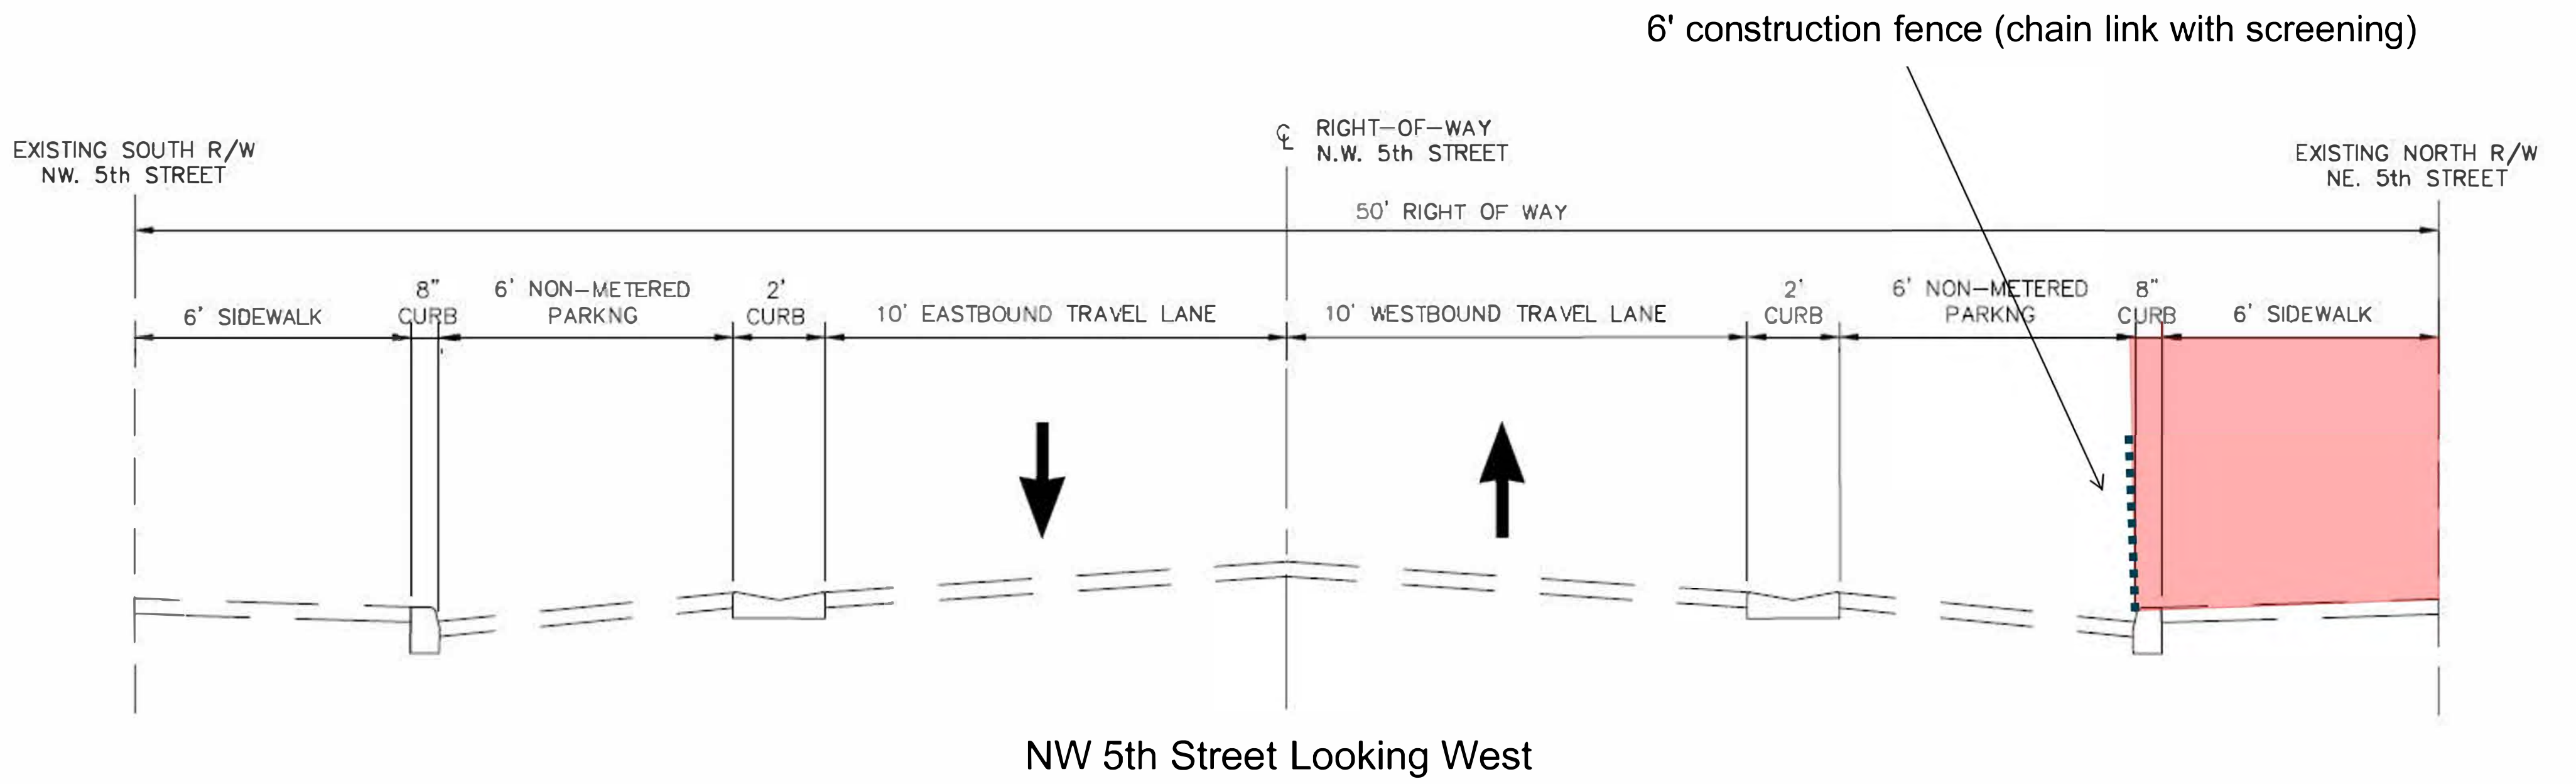

NW 5th Street Looking West

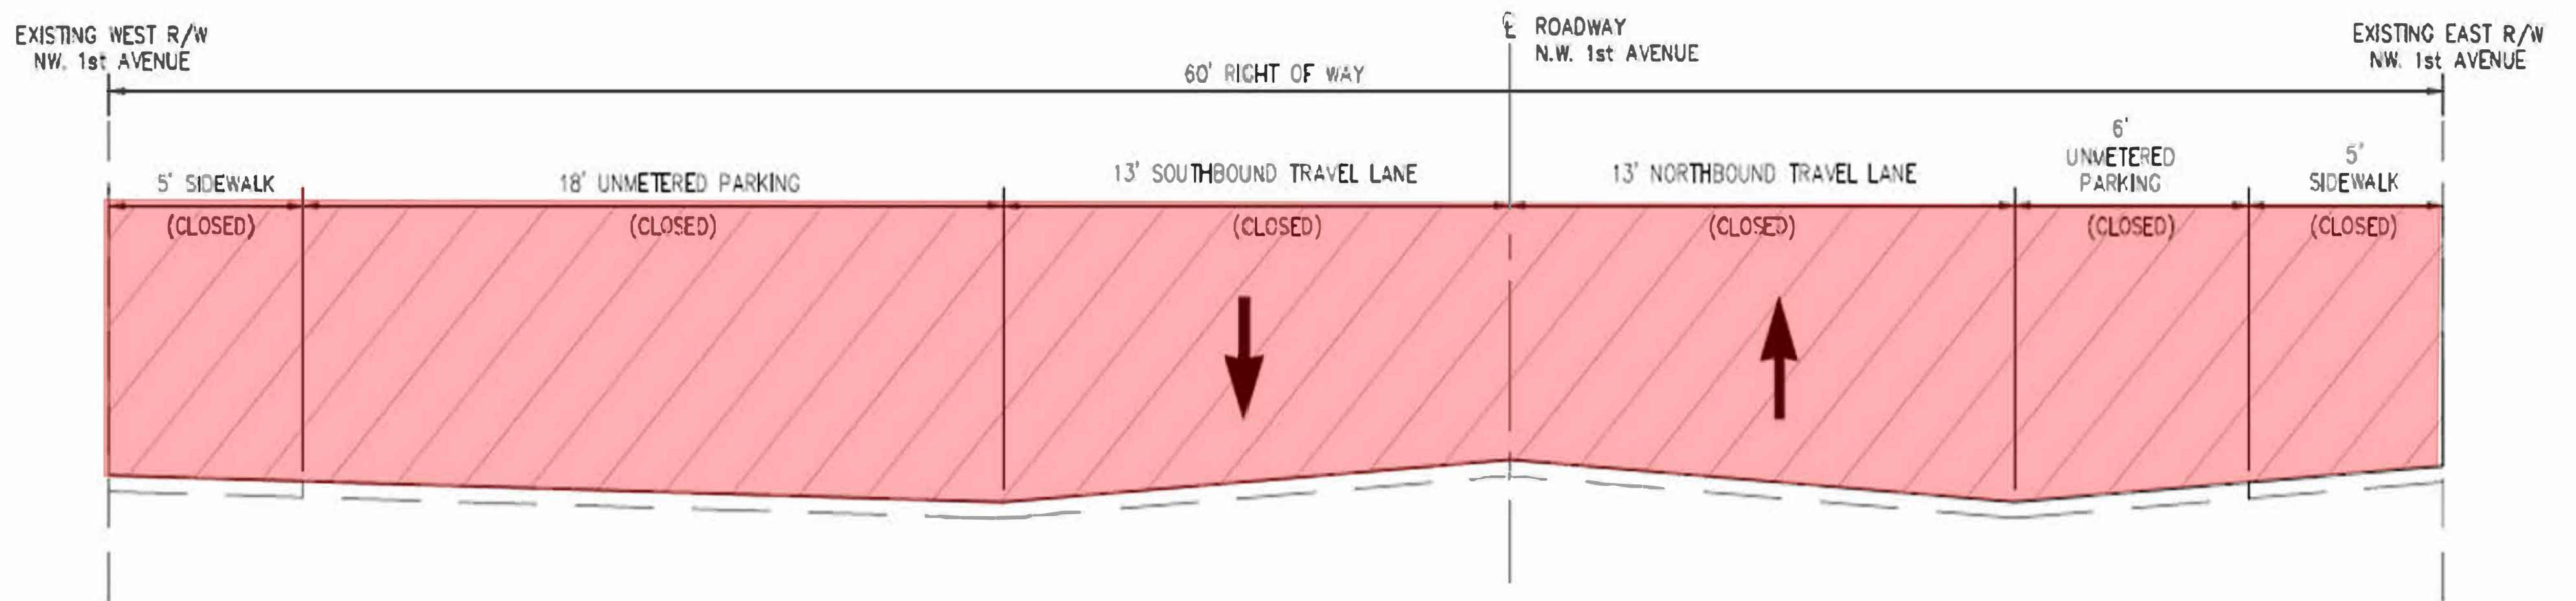

NW 1st Avenue Looking North

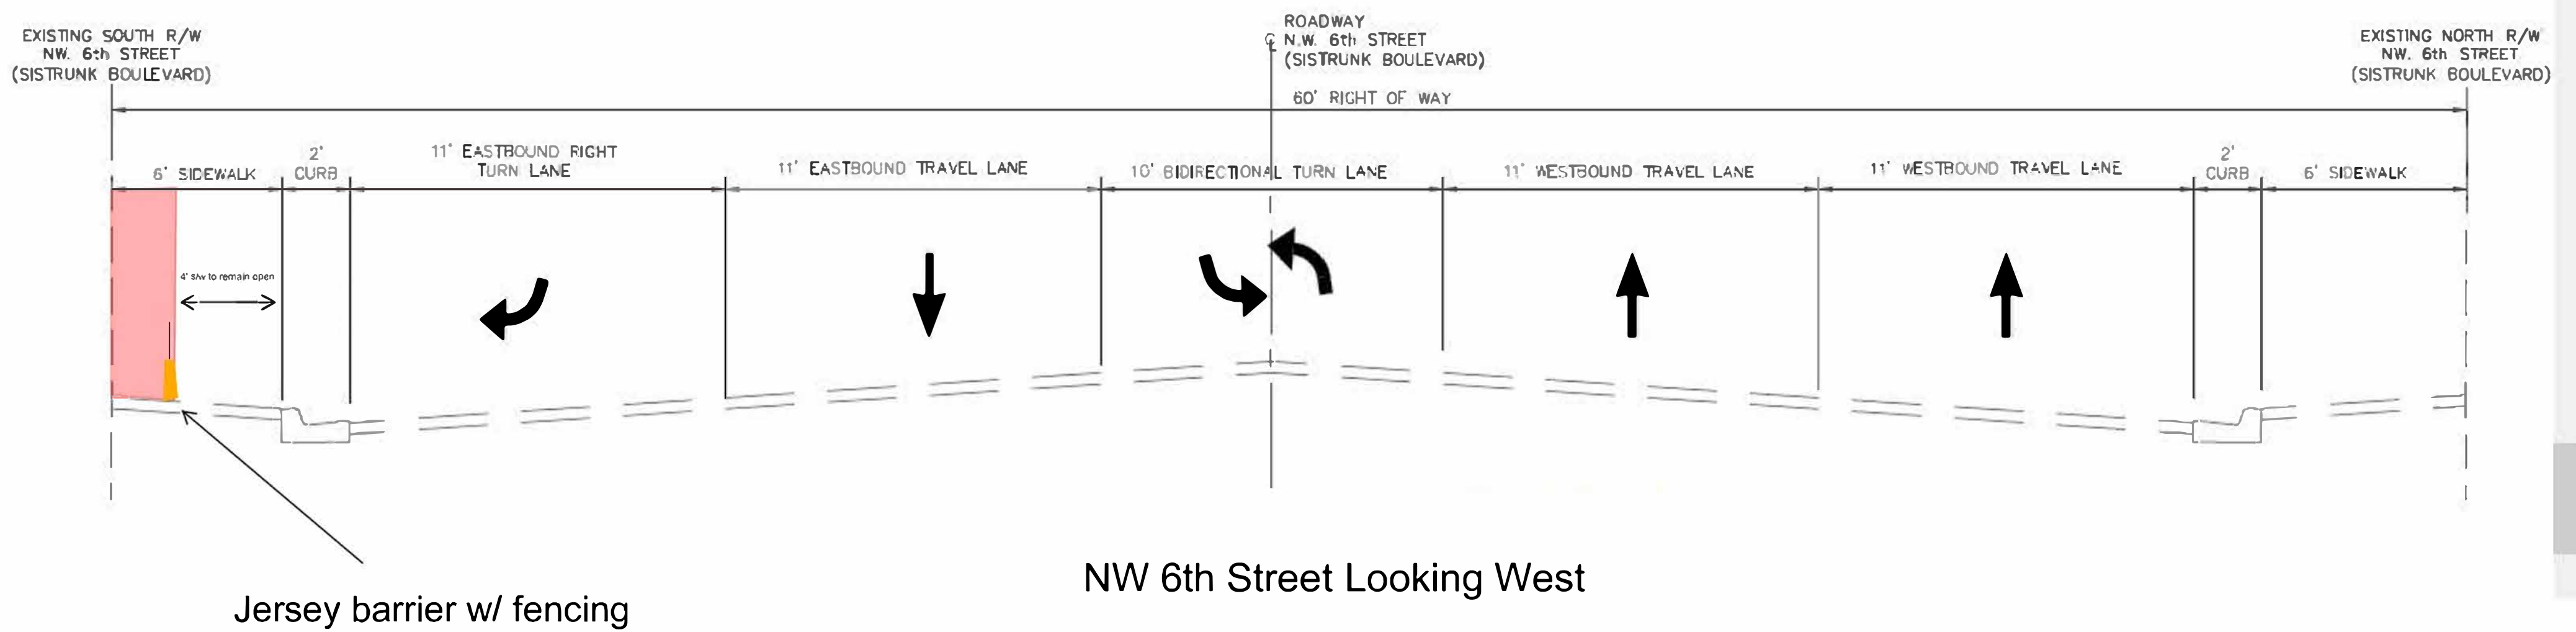

NW 6th Street Looking West

Jersey barrier w/ fencing

CLOSURE OVERVIEW

To be setup in accordance with Standard Plans 102-615 & TA19 of the MUTCD

























































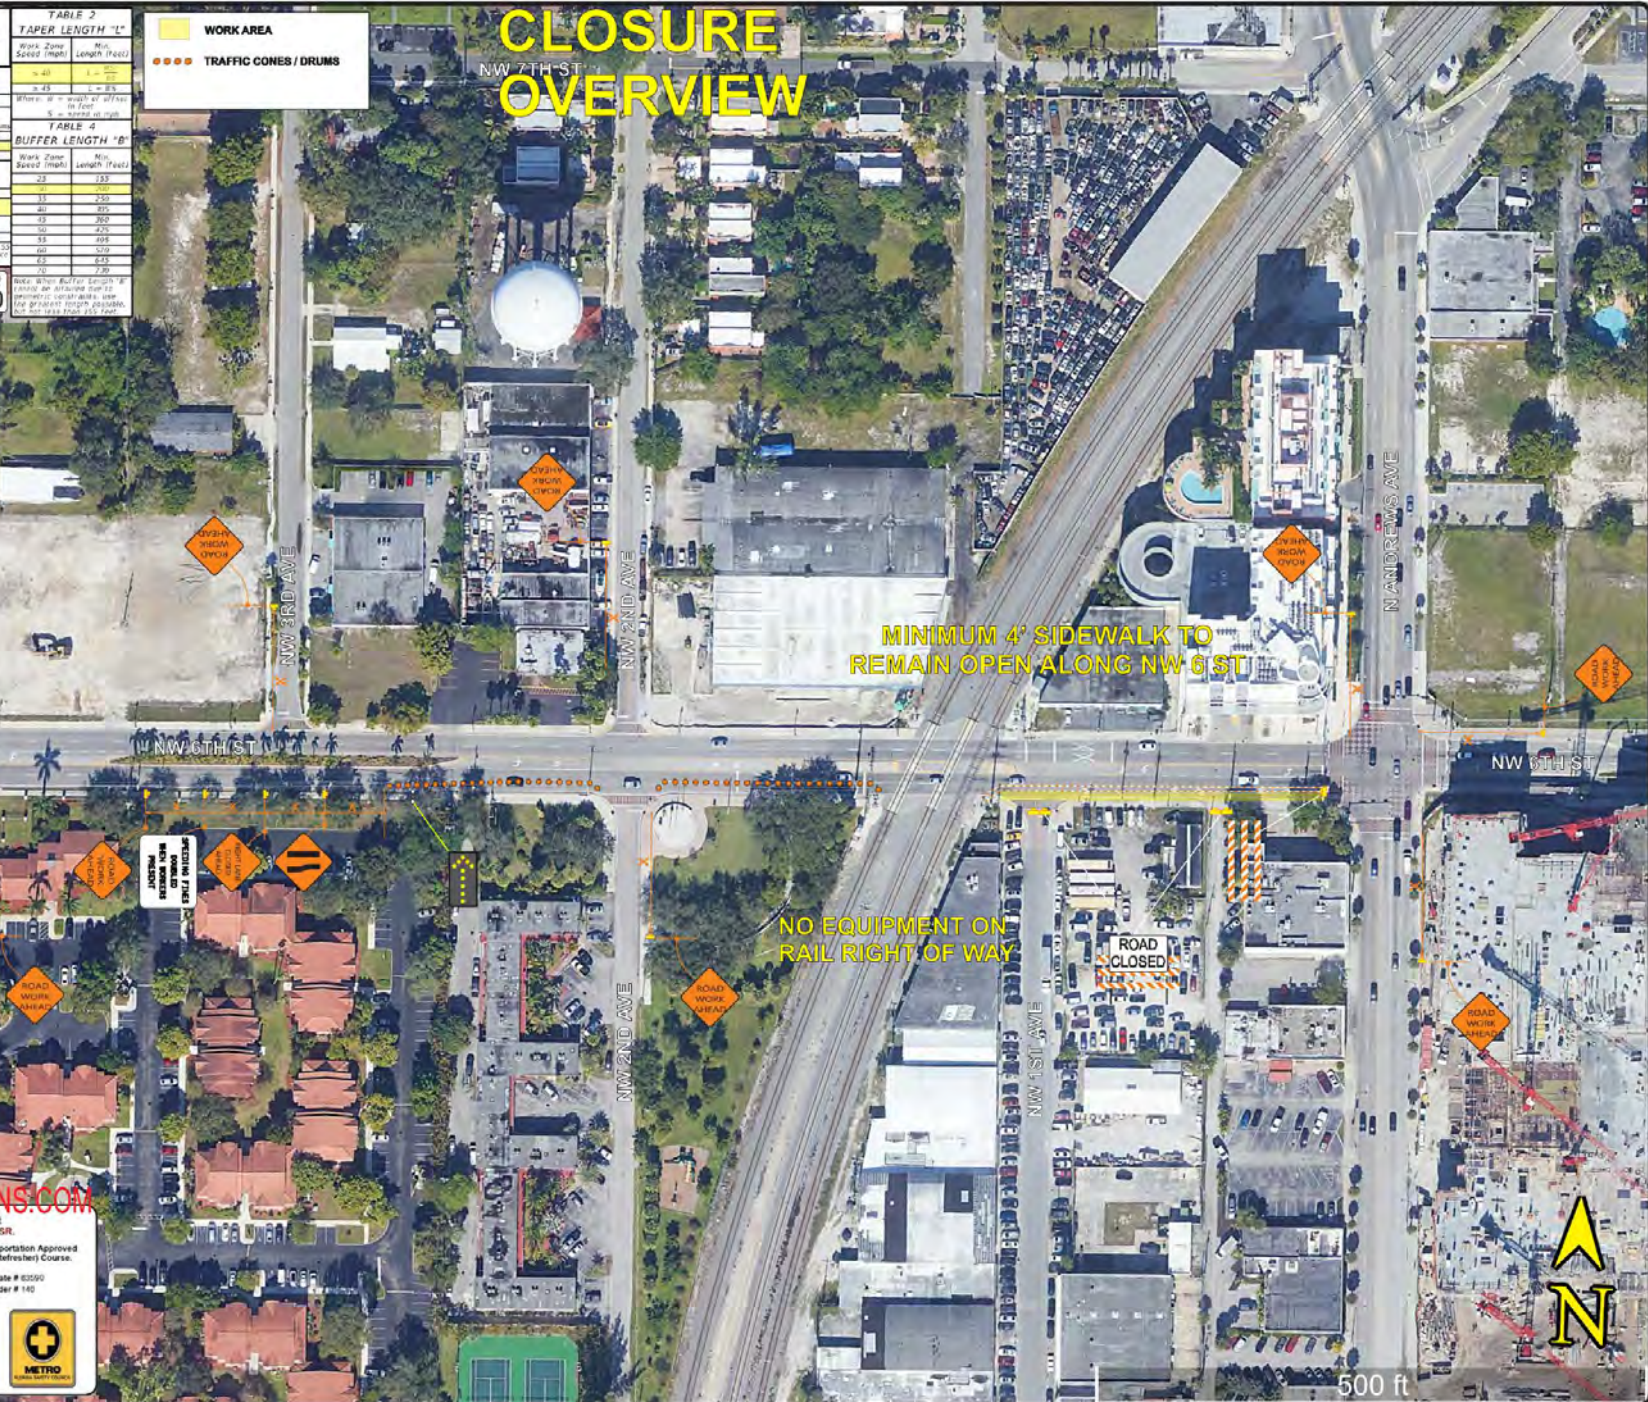

TONY@MOTPLANS.COM


FDOT
This Certifies that
ANTHONY BRITTEN SR.
Has Completed a Florida Department of Transportation Approved
Temporary Traffic Control (TTC) Advanced (Refresher) Course.

Metro Florida Safety Council
Phone: 954-603-1900
131 County
Dade Broward Palm Beach, FL 33481
metrofloridasafetycouncil.com
mfcsm@metrofloridasafetycouncil.com

DRAWN BY: Tony Britten | MOT Plans | 631 NE 45 Street | DATE: 6/6/2023 | SITE LOCATION:

To be setup in accordance with TA 19 of the MUTCD

DETOUR OVERVIEW

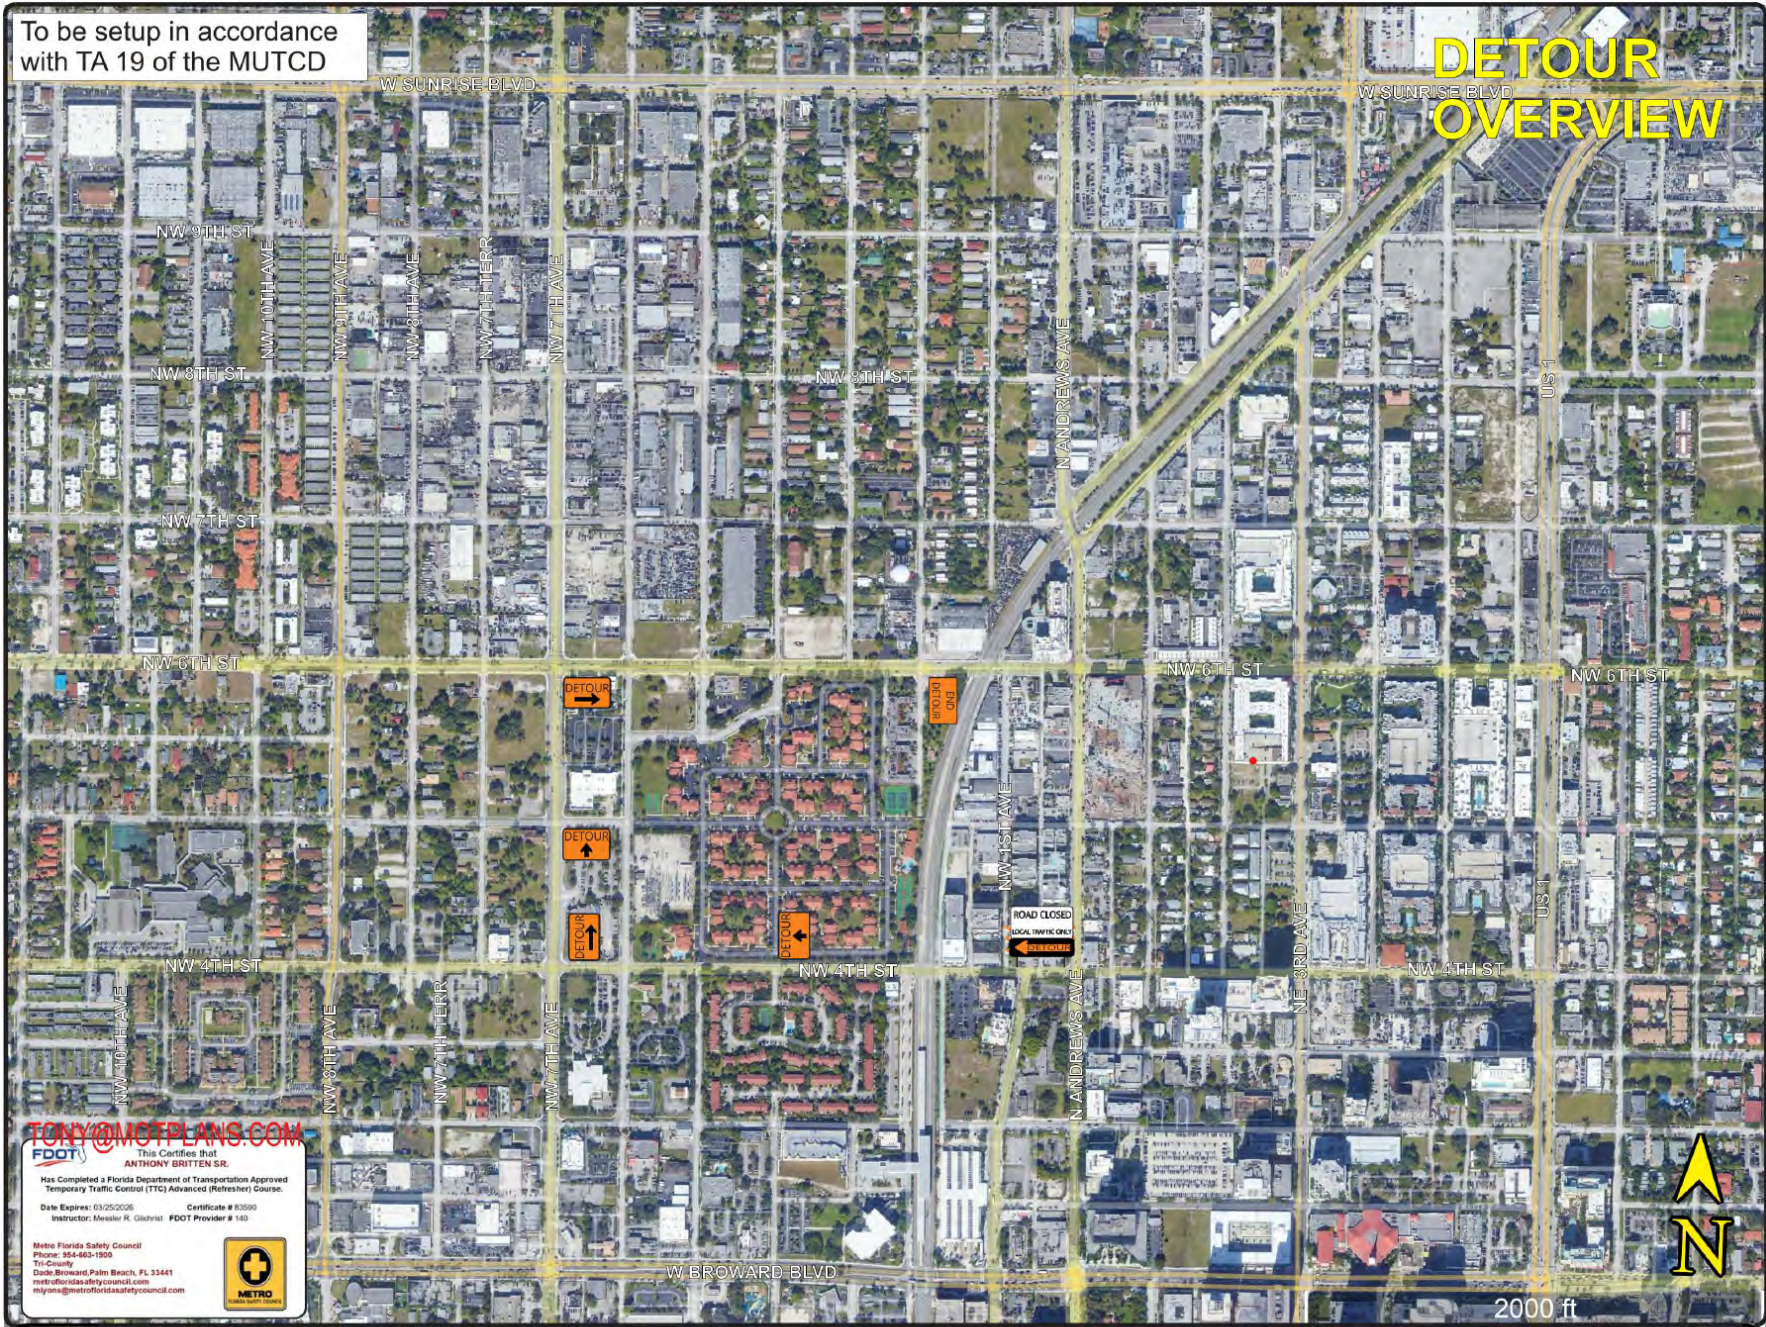

TONY@MOTPLANS.COM

FDOT

This Certifies that
ANTHONY BRITTEN SR.
Has Completed a Florida Department of Transportation Approved
Temporary Traffic Control (TTC) Advanced (Refresher) Course.

Date Expires: 03/25/2026 Certificate # 83590
Instructor: Maxwell R. Gishrist FDOT Provider # 143

Metro Florida Safety Council
Phone: 854-463-1900
Tri-County
Date: Broward Palm Beach, FL 33441
metrofloridasafetycouncil.com
mjyone@metrofloridasafetycouncil.com

DRAWN BY:
Tony Britten

MOT Plans


631 NE 45 Street
Oakland Park, FL 33334
(954) 561-0450

DATE: 6/6/2023

SITE LOCATION:

2000 ft

Phase 3 Street Section NW 6th Street Looking West

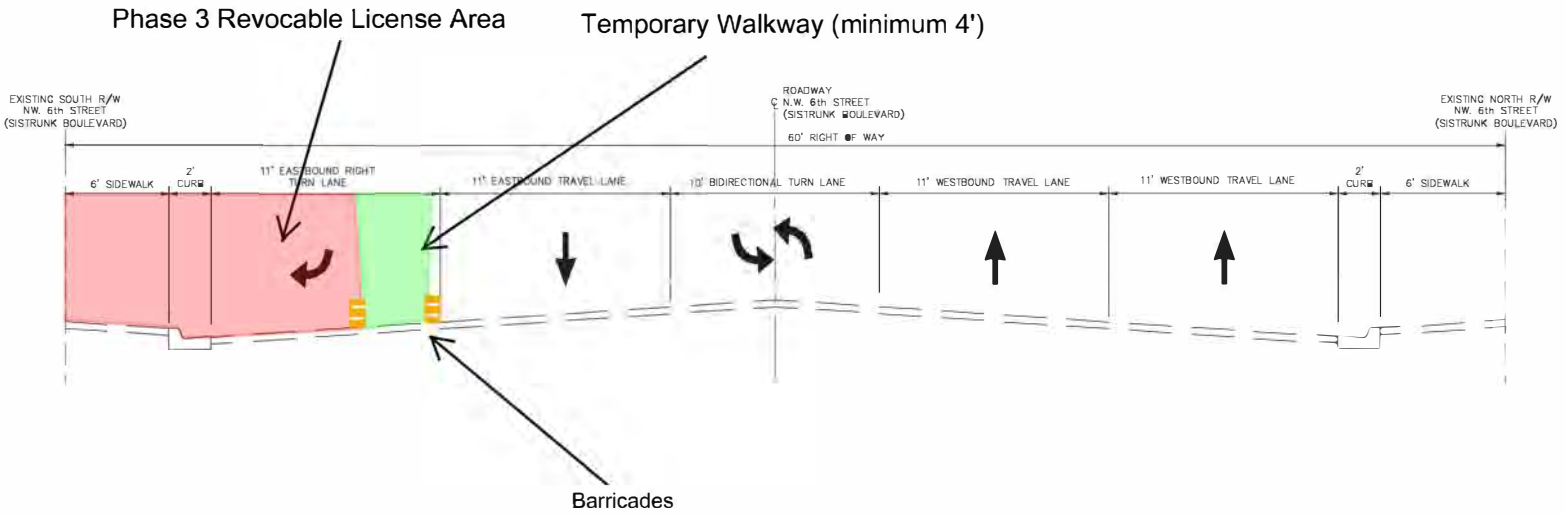

TYPICAL SECTIONS (LOOKING WEST)

To be setup in accordance with Ta20 of the MUTCD

**TABLE 2
TAPER LENGTH "L"**

Work Zone Speed (mph)	Min. Length (feet)
≤ 40	W ¹
≥ 45	L = WS

Where: W = width of offset in feet
S = speed in mph

**TABLE 3
CHANNELIZING DEVICE SPACING**

Work Zone Speed (mph)	Cones or Temporary Tubular Markers	Type I Barricades, Vertical Panels, or Drums
≤ 45	Taper	Taper
50	50	50
55	75	75

**TABLE 4
BUFFER LENGTH "B"**

Work Zone Speed (mph)	Min. Length (feet)
30	200
35	250
40	305
45	360
50	425
55	495
60	570
65	645
70	730


**TABLE 5
WORK ZONE SIGN SPACING "X"**


Road Type	Min. Spacing (feet)
Arterials and Collectors with Work Zone Speed ≥ 45 mph	700
Arterials and Collectors with Work Zone Speed ≥ 45 mph	500
Limited Access Roadways	1500


Note: When Buffer Length "B" cannot be attained due to geometric constraints, use the greatest length possible, but not less than 155 feet.

SPEED LIMIT 25

PHASE 4

WORK AREA
 WORK AREA

TRAFFIC CONES / DRUMS
 TRAFFIC CONES / DRUMS

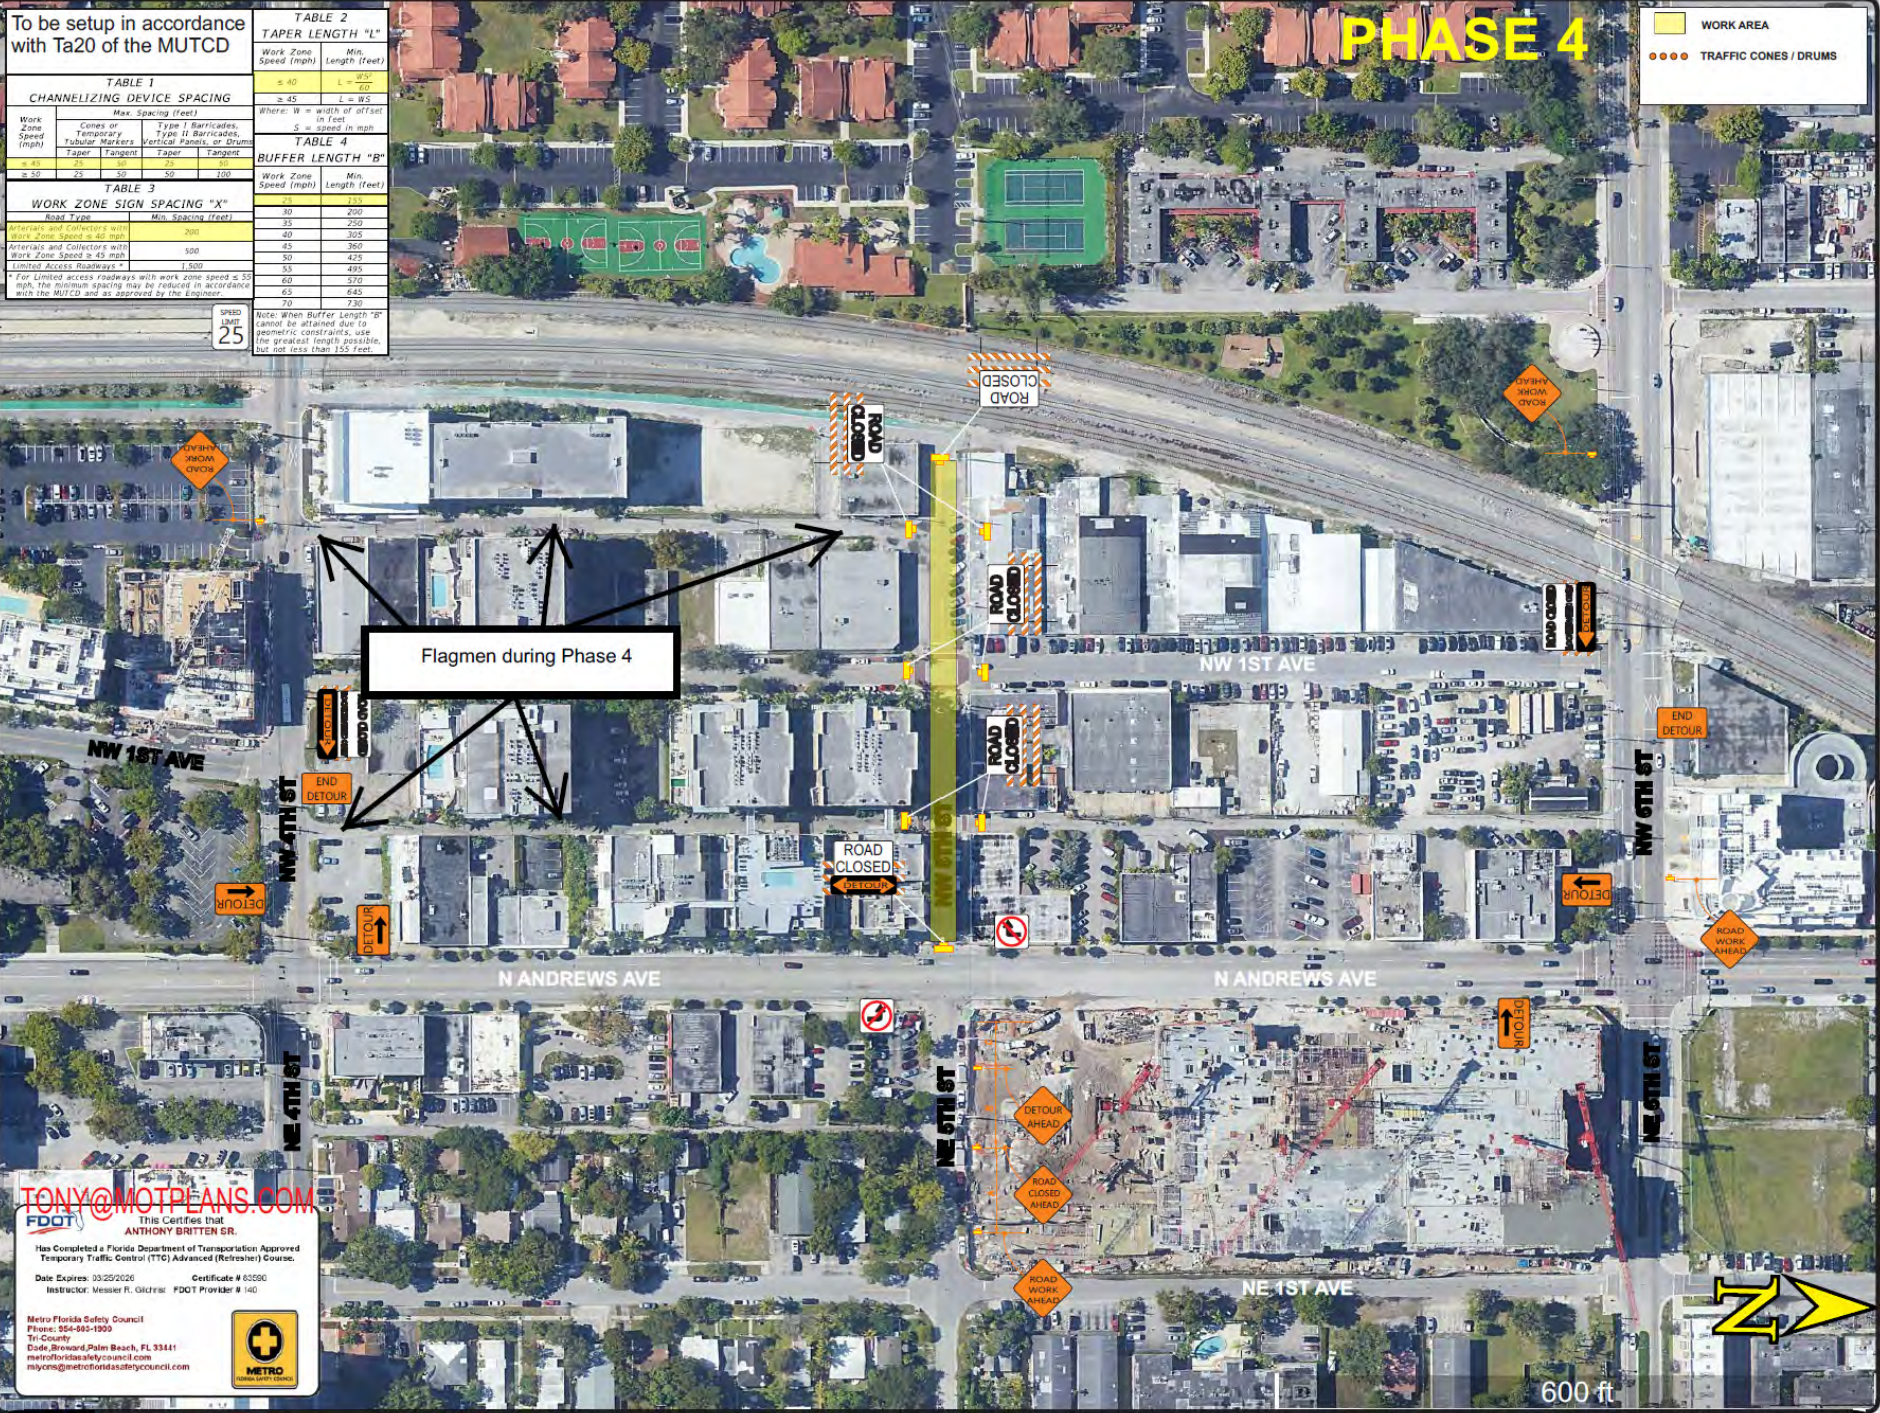


TONY@MOTPLANS.COM

FDOT
 This Certifies that
ANTHONY BRITTEN GR.
 Has Completed a Florida Department of Transportation Approved
 Temporary Traffic Control (TTC) Advanced (Retreat) Course.
 Date Expires: 03/25/2026 Certificate # 65590
 Instructor: Messer P. Gidycz FDOT Provider # 140

Metro Florida Safety Council
 Dade, Broward, Palm Beach, FL 33411
 metrofloridasafetycouncil.com
 mlyone@metrofloridasafetycouncil.com

METRO
 FLORIDA SAFETY COUNCIL

Phase 4 Street Section NW 5th Street Looking West

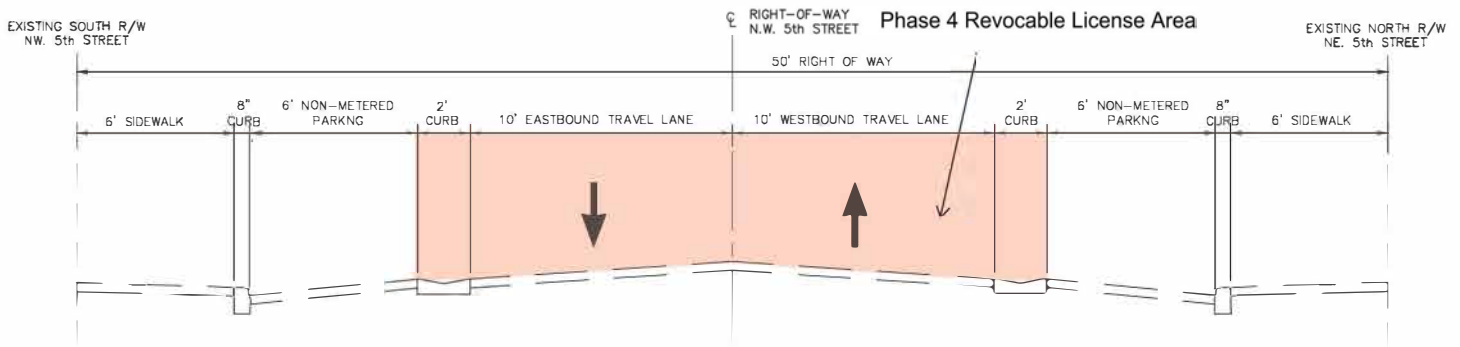

TYPICAL SECTIONS (LOOKING WEST)