

To be setup in accordance with TA 19 of the MUTCD

DISTANCE BETWEEN SIGNS

Speed	Spacing (ft.)		
	A	B	C
40 mph or less	200	200	200
45 mph	350	350	350

PHASE 1



MARK MEYERS

FDOT
 This Certifies that
Mark Meyers
 Has Completed a Florida Department of Transportation Approved
 Temporary Traffic Control (TTC) Advanced (Refresher) Course.
 Date Expires: 02/11/2023 Certificate # 47529
 Instructor: Richard Cabrera FDOT Provider # 37

ATSSA
 Phone: 540-388-1781
 15 Riverside Parkway Ste. 100
 Fredericksburg, VA
 www.atssa.com
 donna.clark@atssa.com








MOT Plans

Scale: 1" = 100'
 North Arrow

DETOUR PLAN - PHASE 1 (24 MONTHS)

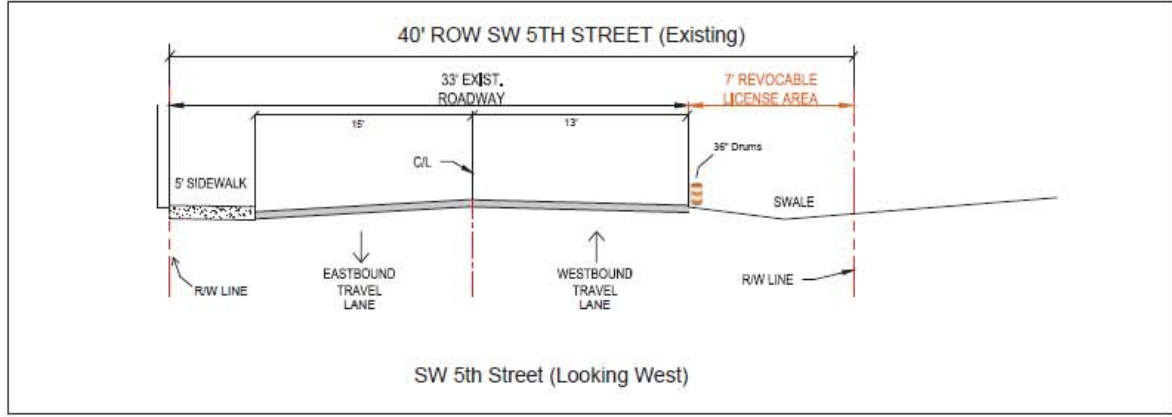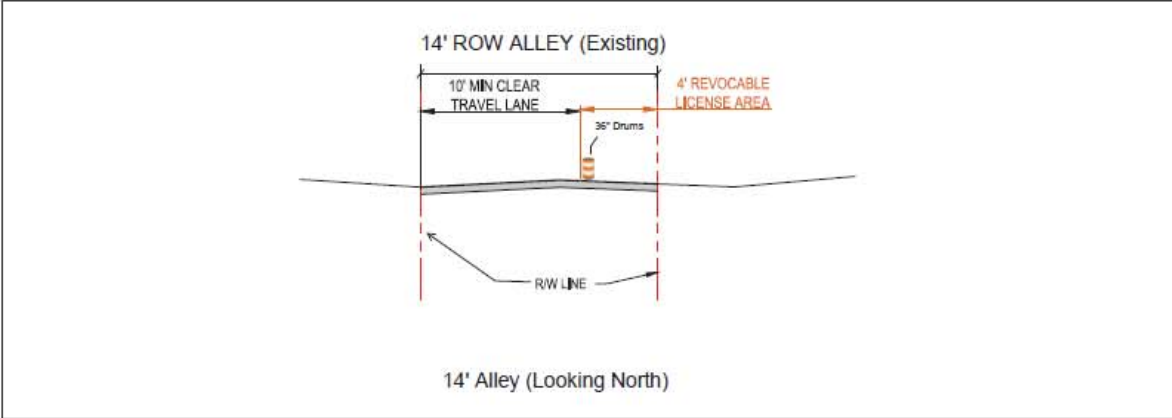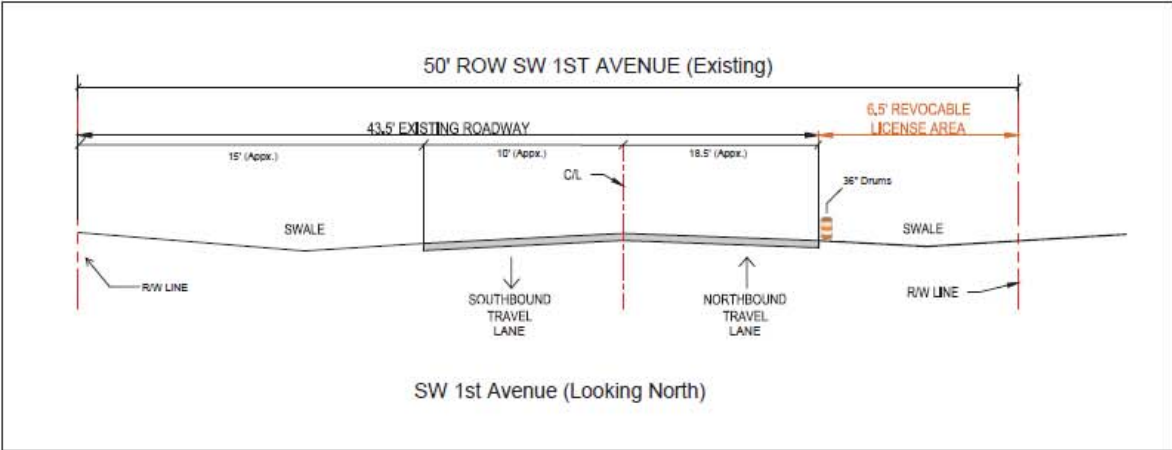

TYPICAL SECTIONS - PHASE 1 (24 MONTHS)

To be setup in accordance with TA 19 of the MUTCD

DISTANCE BETWEEN SIGNS

Speed	Spacing (ft.)		
	A	B	C
40 mph or less	200	200	200
45 mph	350	350	350

PHASE 2



MARK MEYERS
 FDOT
 This Certifies that
 Mark Meyers
 Has Completed a Florida Department of Transportation Approved
 Temporary Traffic Control (TTC) Advanced (Retrasher) Course.
 Date Expires 02/11/2025 Certificates # 47529
 Instructor: Richard Cabrera FDOT Provider # 37

ATSSA
 15 Riverside Parkway Ste. 108
 Fredericksburg, VA
 www.atssa.com
 donna.clark@atssa.com





631 NE 45 Street

MOT Plans

1 1

MOT Plan

DETOUR PLAN - PHASE 2 (3 WEEKS)

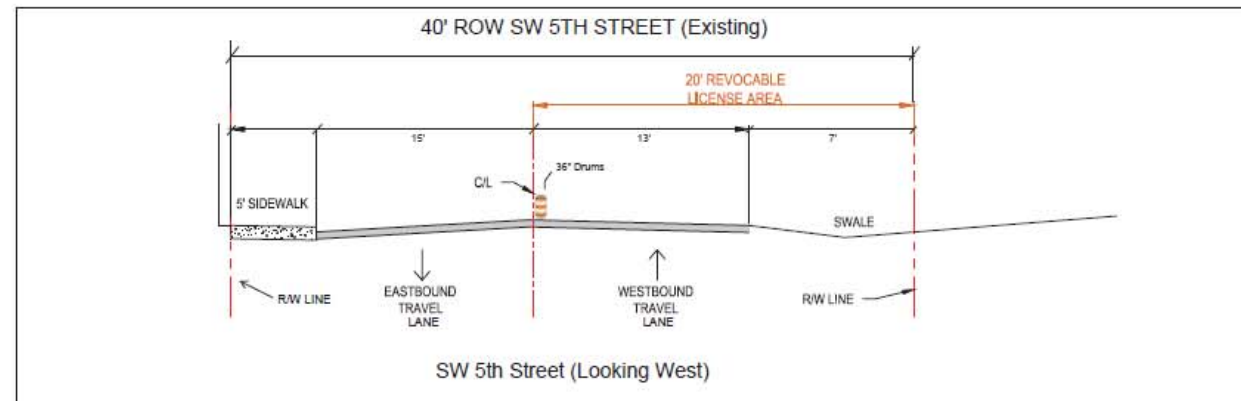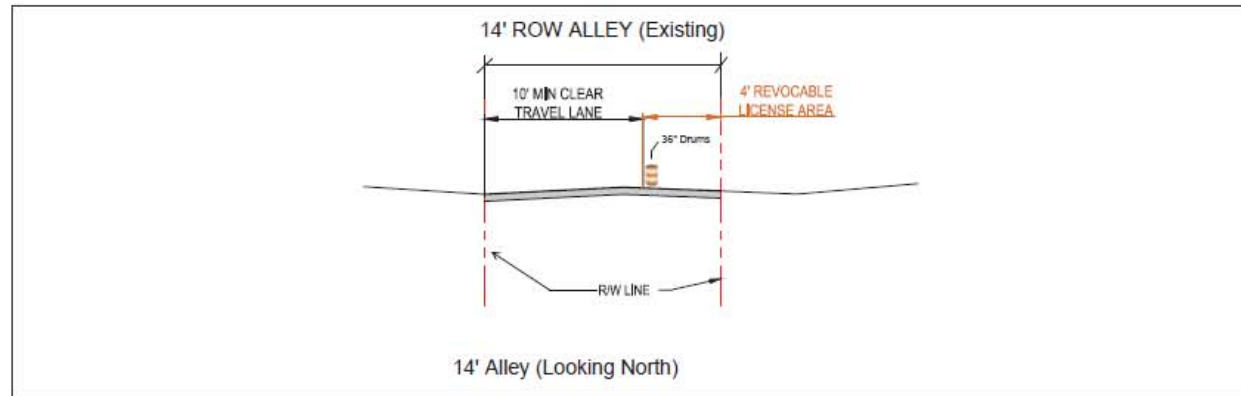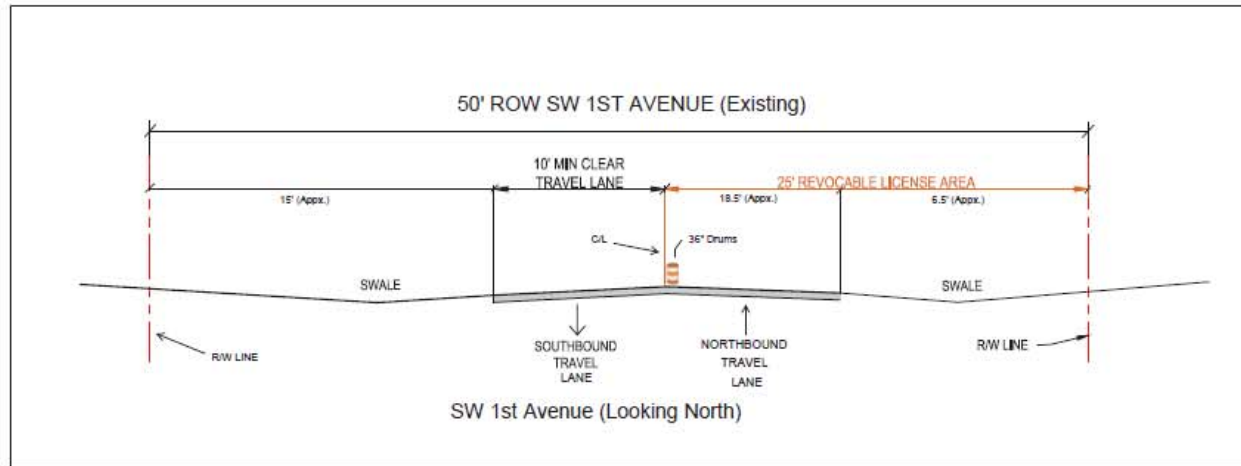


TYPICAL SECTIONS - PHASE 2 (3 WEEKS)

To be setup in accordance with TA 20 of the MUTCD

PHASE 3

DISTANCE BETWEEN SIGNS

Speed	Spacing (ft.)		
	A	B	C
40 mph or less	200	200	200
45 mph	350	350	350

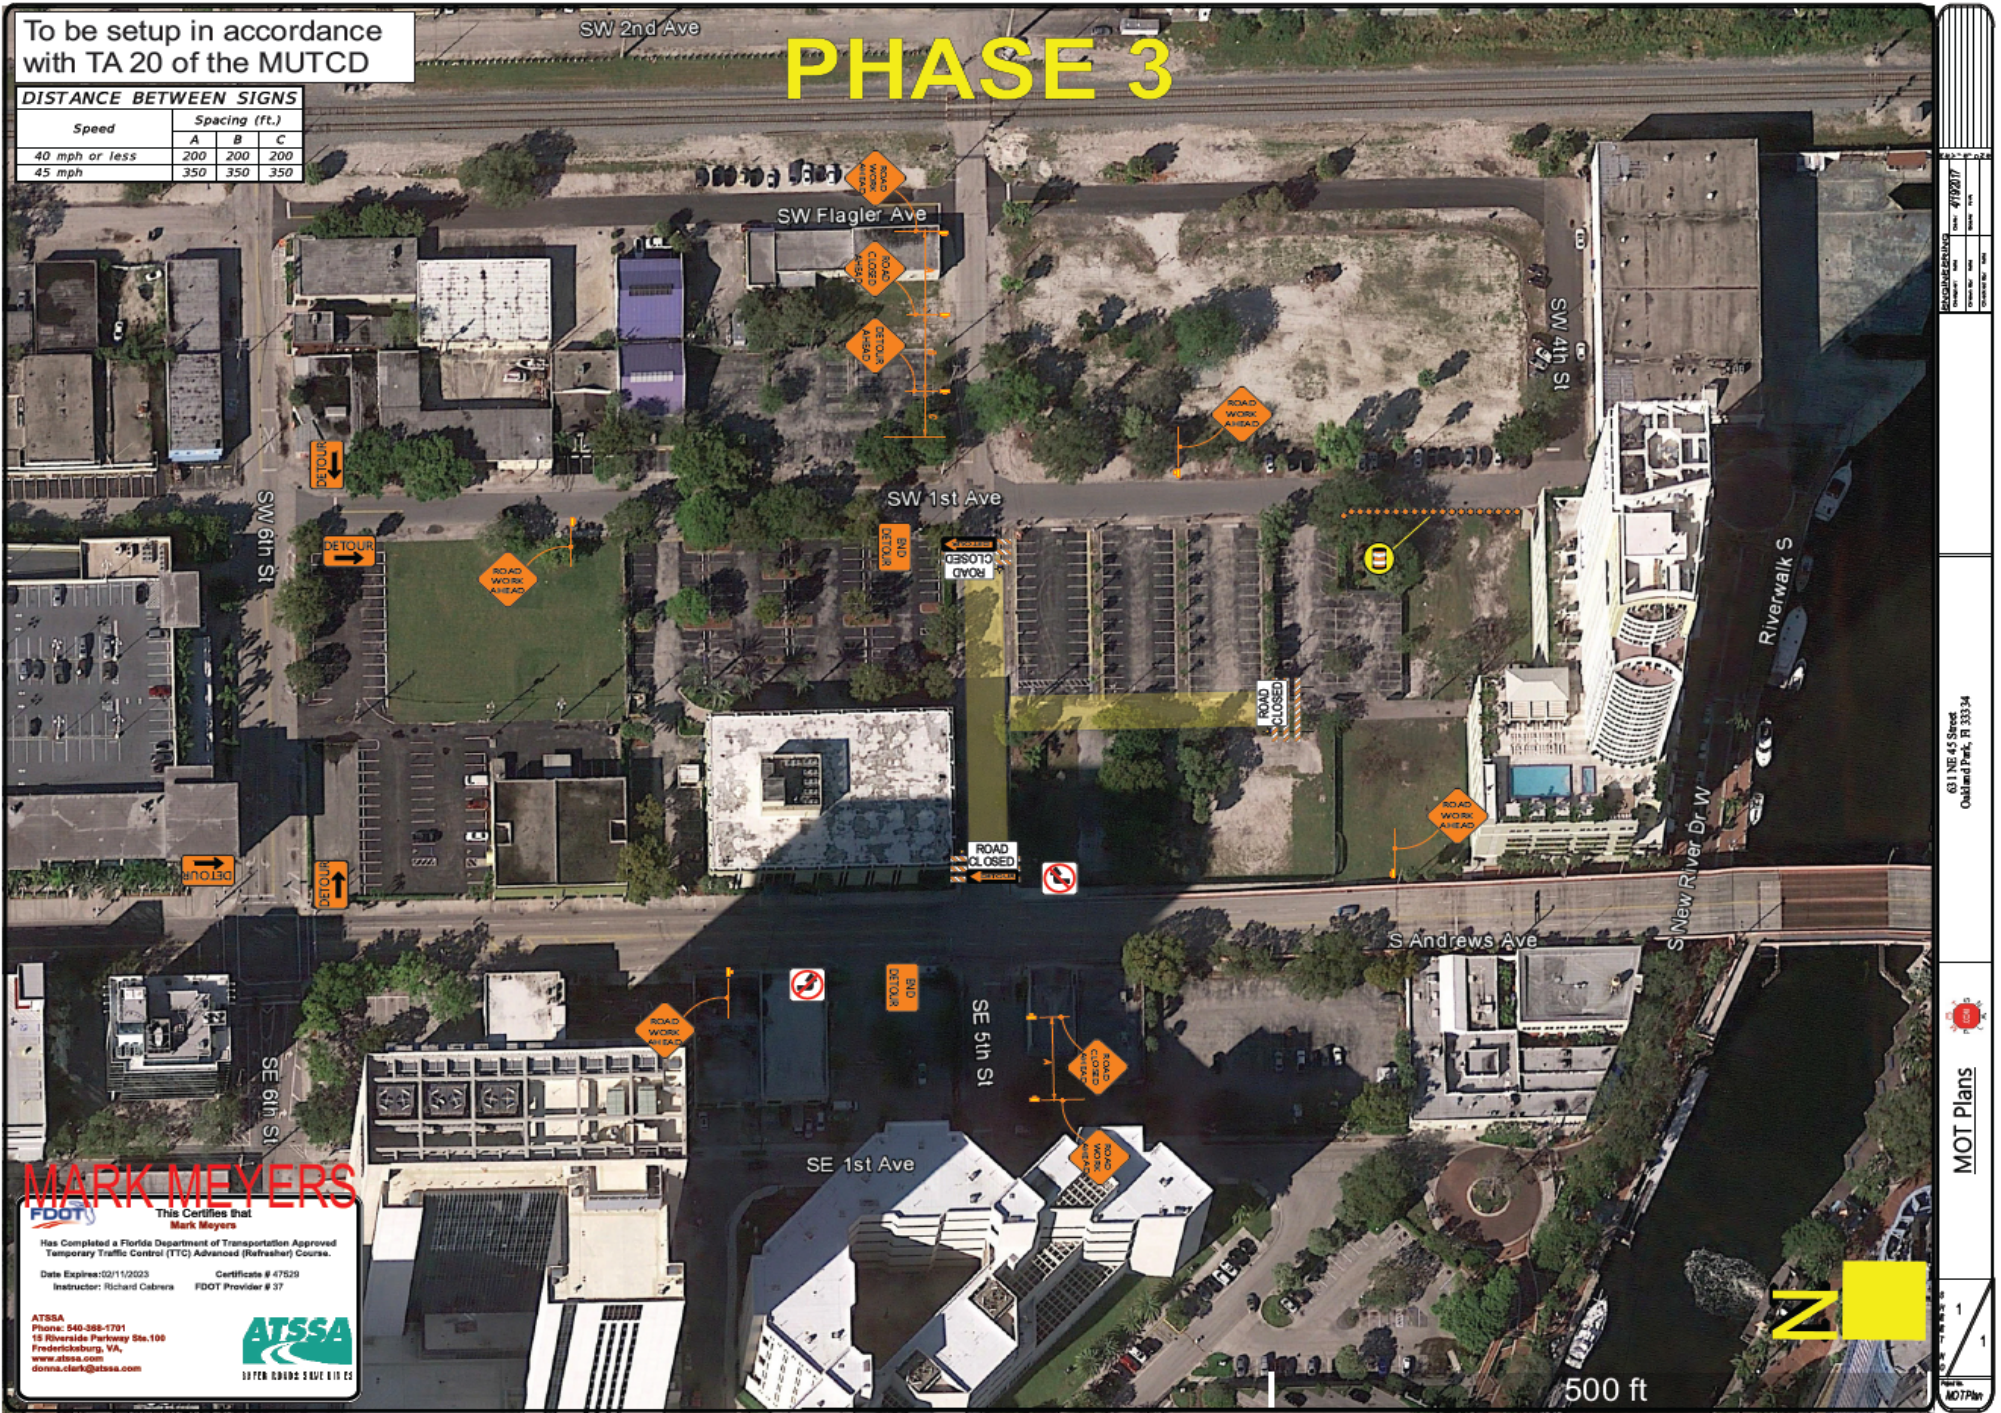

MARK MEYERS

This Certifies that
Mark Meyers
 Has Completed a Florida Department of Transportation Approved
 Temporary Traffic Control (TTC) Advanced (Retrailed) Course.
 Date Expires: 02/11/2023 Certificate # 47629
 Instructor: Richard Cabrera FDOT Provider # 37

ATSSA
 Phone: 540-388-1701
 15 Riverside Parkway Ste.100
 Fredericksburg, VA
 www.atssa.com
 donna.clark@atssa.com





631 NE 45 Street

MOT Plans

1 1
 MOT Plan

DETOUR PLAN - PHASE 3 (1 WEEK)

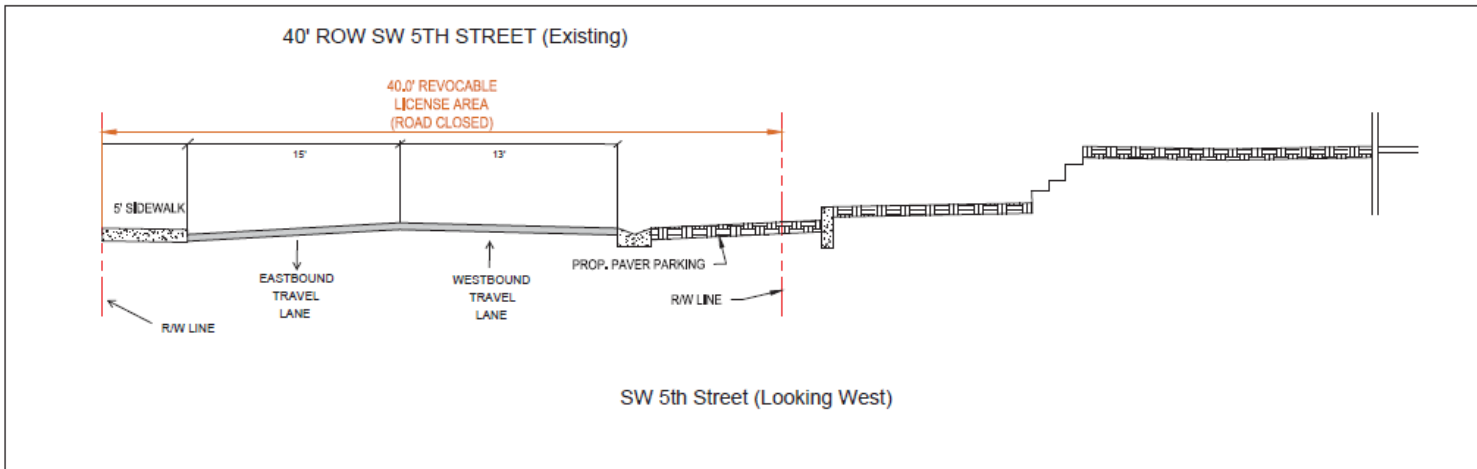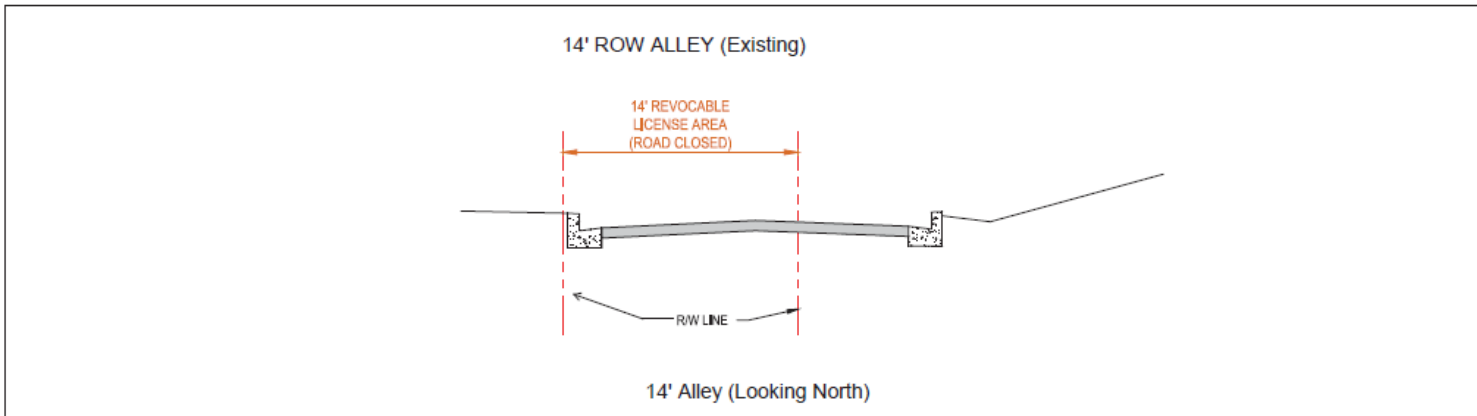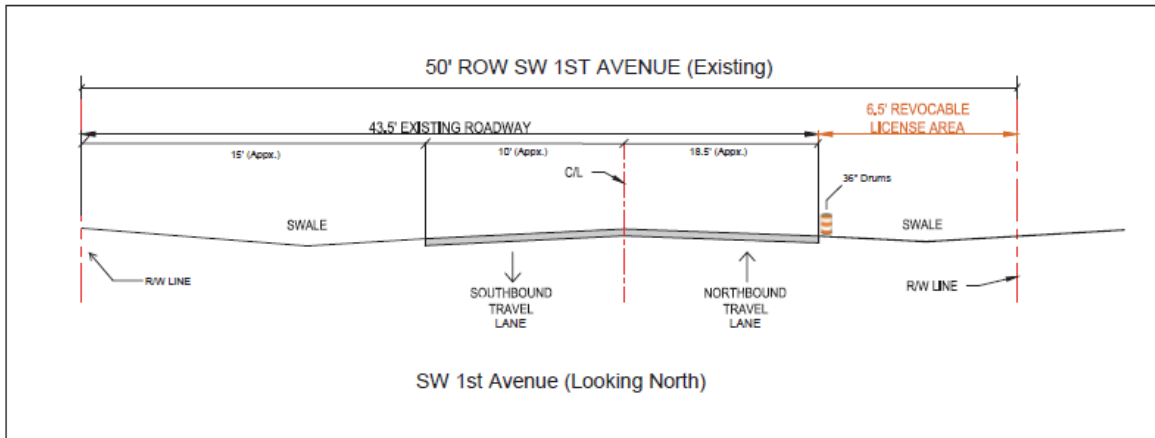

TYPICAL SECTIONS - PHASE 3 (1 WEEK)