
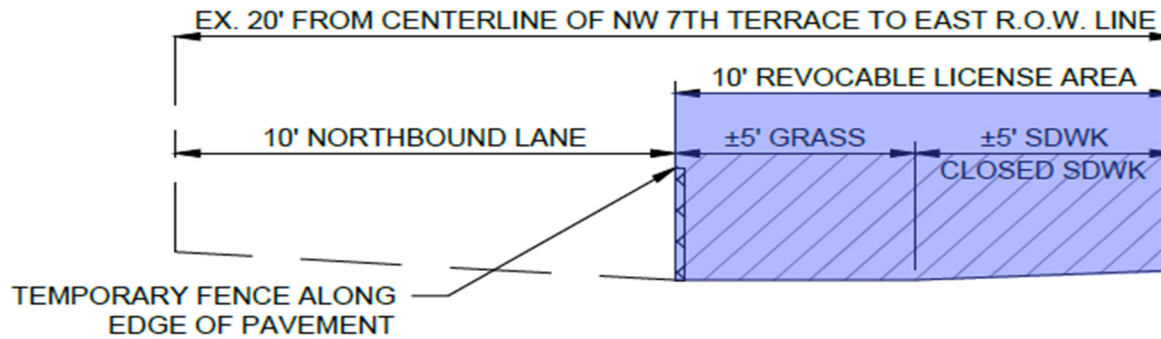



**Certificate of Completion**  
 KYLE LARODE  
 Has Completed a Florida Department of Transportation Approved Temporary Traffic Control (TTC) Advanced (Refresher) Course.

**Date:** 5/29/2024 **Author:** Kyle Larode **Project:** Adderley Project  
**Comments:**  
 Contractor: NOURY CONSTRUCTION  
 Traffic Control Shall be Installed and Maintained in Accordance with Project Plans. The Current Edition of the Florida DOT Standards. The Standard Specifications for Road & Bridge Construction and the Manual on Uniform Traffic Control Devices, Current Design Standards 102- 600 Series and Broward County Traffic Regulations, Latest Edition, as Minimum Criteria.  
 Contractor is Fully Responsible of Proper Maintenance.

# DETOUR PLAN

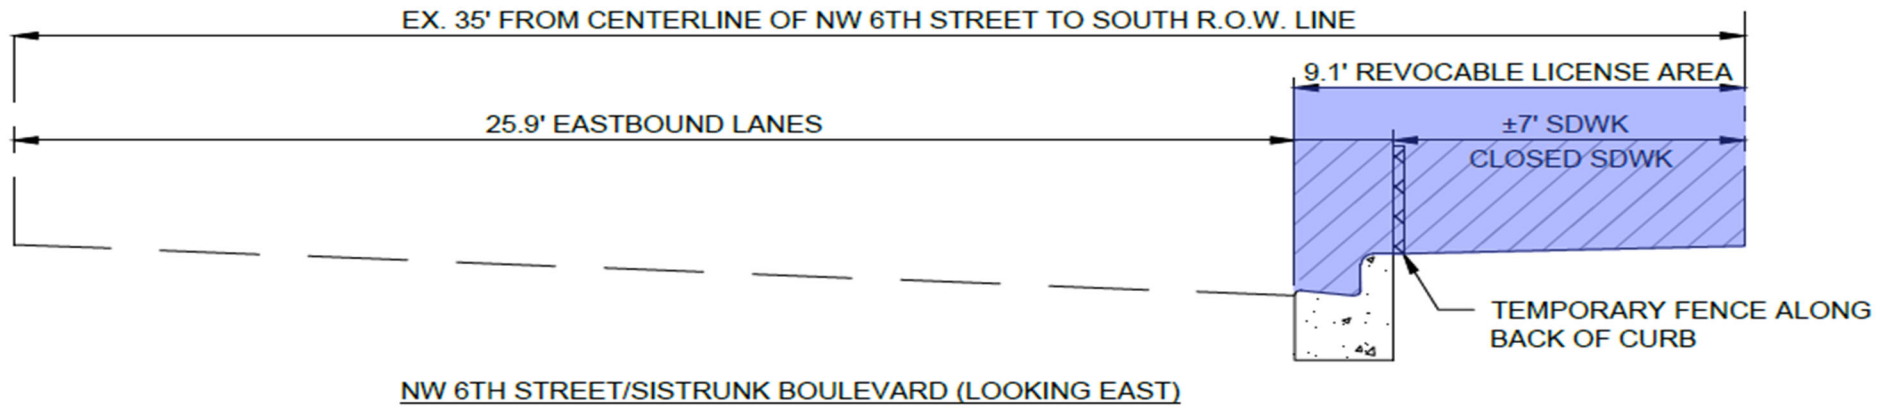

NW 7TH TERRACE (LOOKING NORTH)

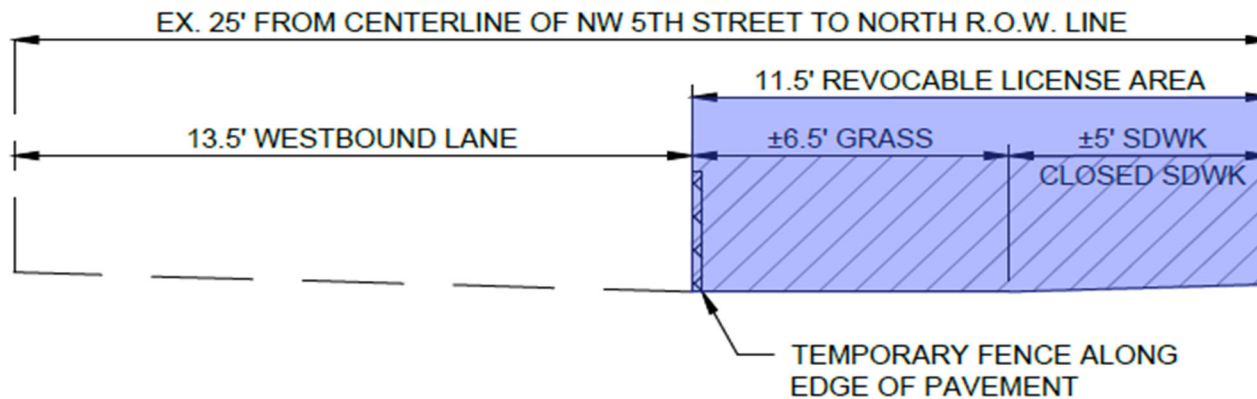

NW 5TH STREET (LOOKING WEST)

# TYPICAL SECTIONS