


DATUM POINT INTERSECTION OF S.W. 2ND STREET & S.W. 5TH AVENUE CENTERLINE
 S.W. 2ND STREET CENTERLINE 6+44.85
 S.W. 5TH AVENUE CENTERLINE 10+35.00
 IN REFERENCE TO THE RECORDED PLAN

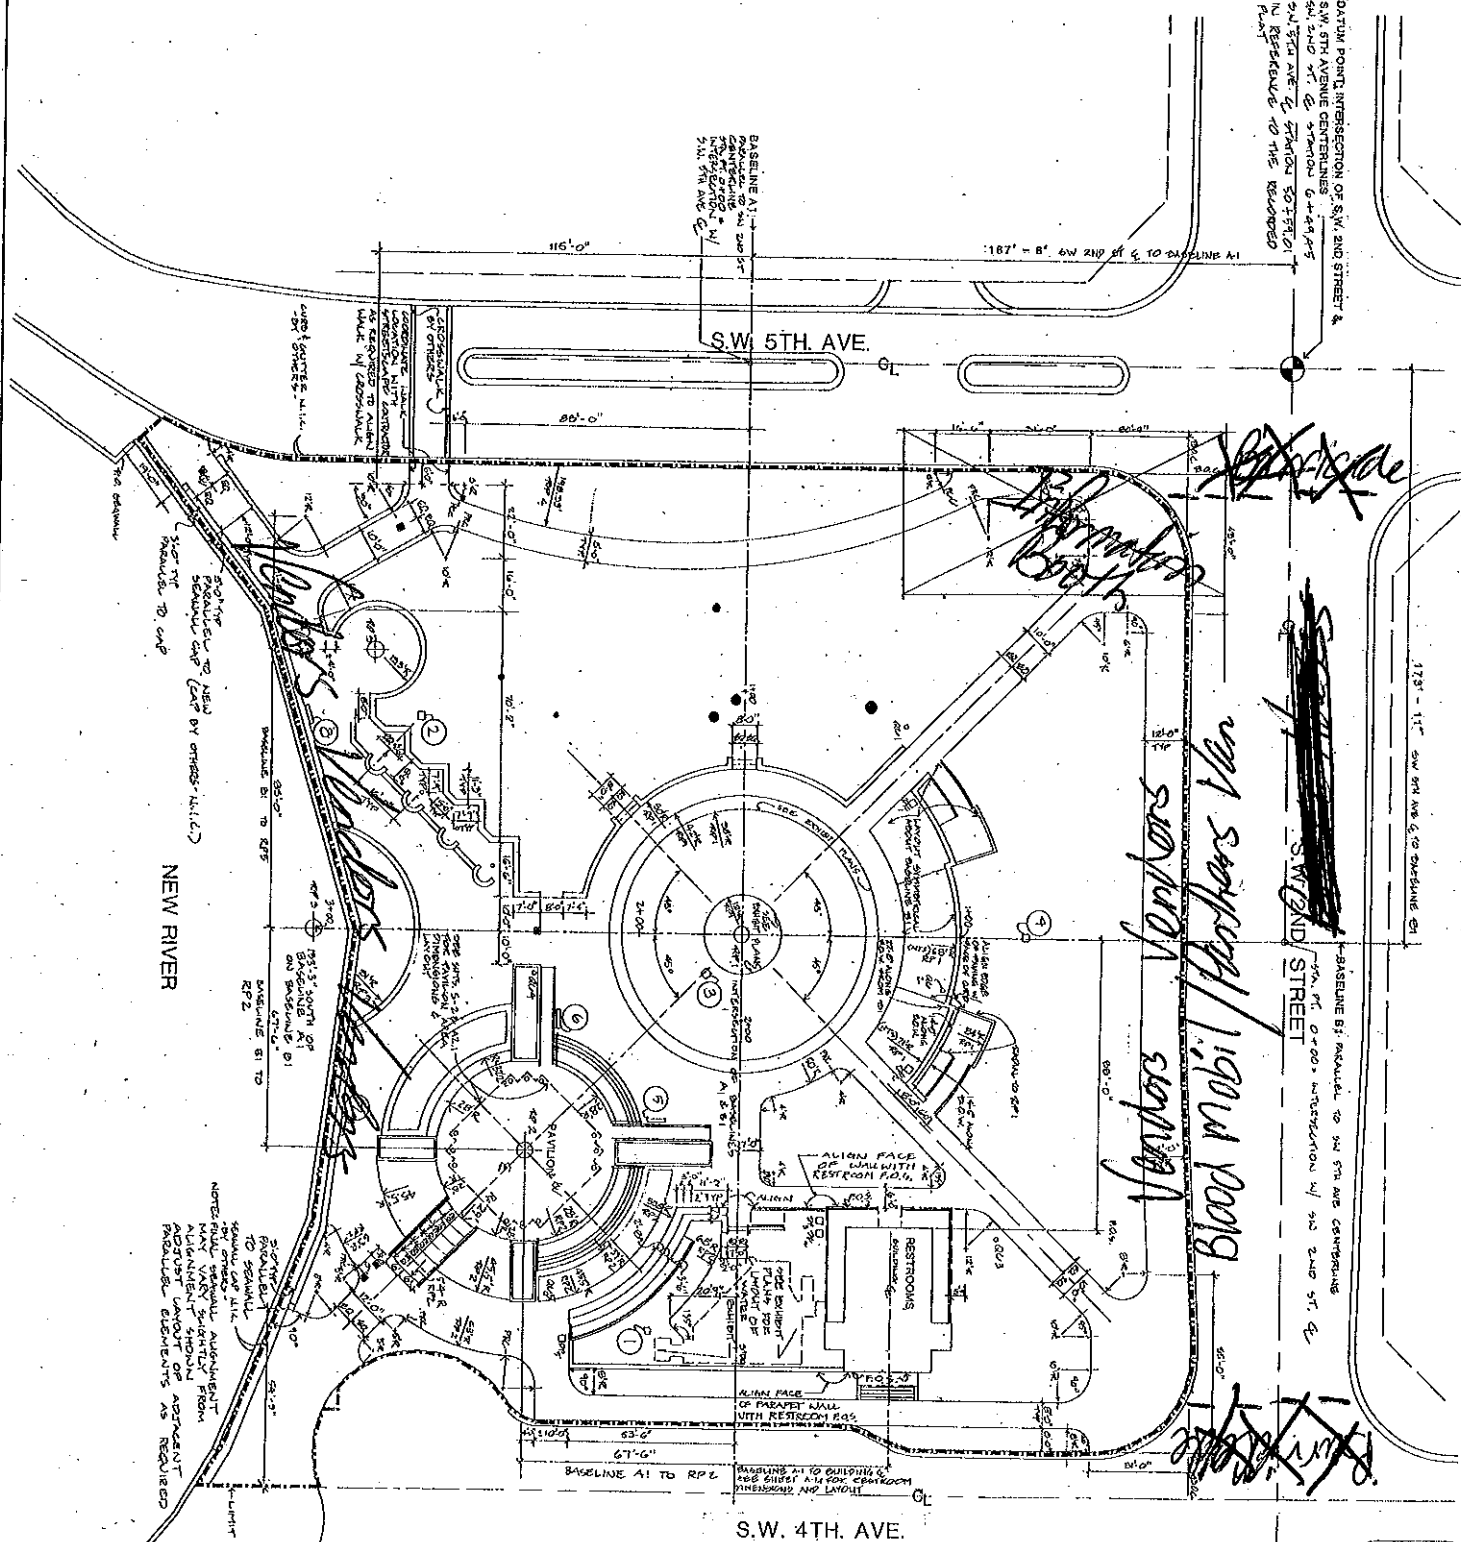


NEW RIVER

Vendors
Blood mobile


S.W. 4TH AVE.

NO.	DESCRIPTION	REMARKS
1	AL 2+85.35 RT 28.0'	
2	AL 1+08.00 RT 0.0'	
3	AL 1+75.92 LEFT 87.5'	
4	AL 2+30.83 RT	
5	AL 2+00.72 RT 30.0' PARALLEL TO CURB	
6	AL 2+33.33 RT 13.0' PARALLEL TO CURB	
7	AL 1+08.00 RT 15.1' PARALLEL TO CURB	
8	AL 1+73.92 RT 0.0'	
9	AL 2+41.42 RT 57.5'	
10	AL 3+00.92 RT 0.0'	
11	AL 1+04.75 RT 37.42'	
12	AL 2+82.75 RT 87.00'	