


CSX 025077

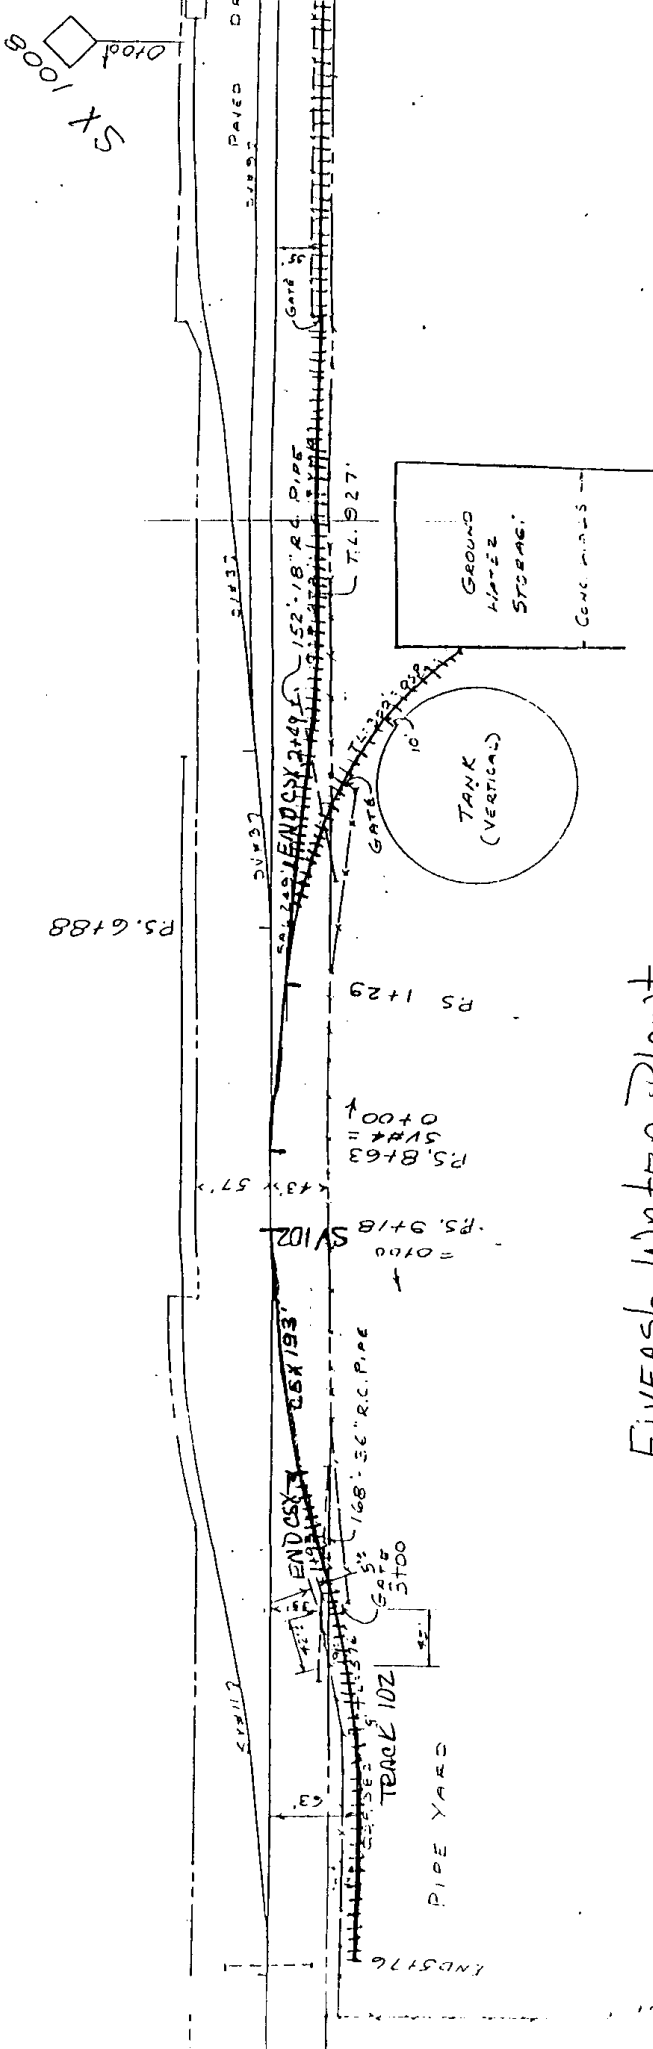

# FIVEASH WATER PLANT

- LEGEND**
- CSX OWNED
  - CITY OWNED

**CSX TRANSFORMATION**

RAIL TRANSPORT GROUP  
ENGINEERING DEPARTMENT

REVISIONS  
4-11-06

TRACK SERVING City of  
FT. LAUDERDALE, FL.

ATLANTA DISTRICT SUBDIV: BELTON

SCALE: MTS	VAL.-SEC.	DRAWING_NO.
DATE: 3-11-06	V-7FLA	M 933-3