




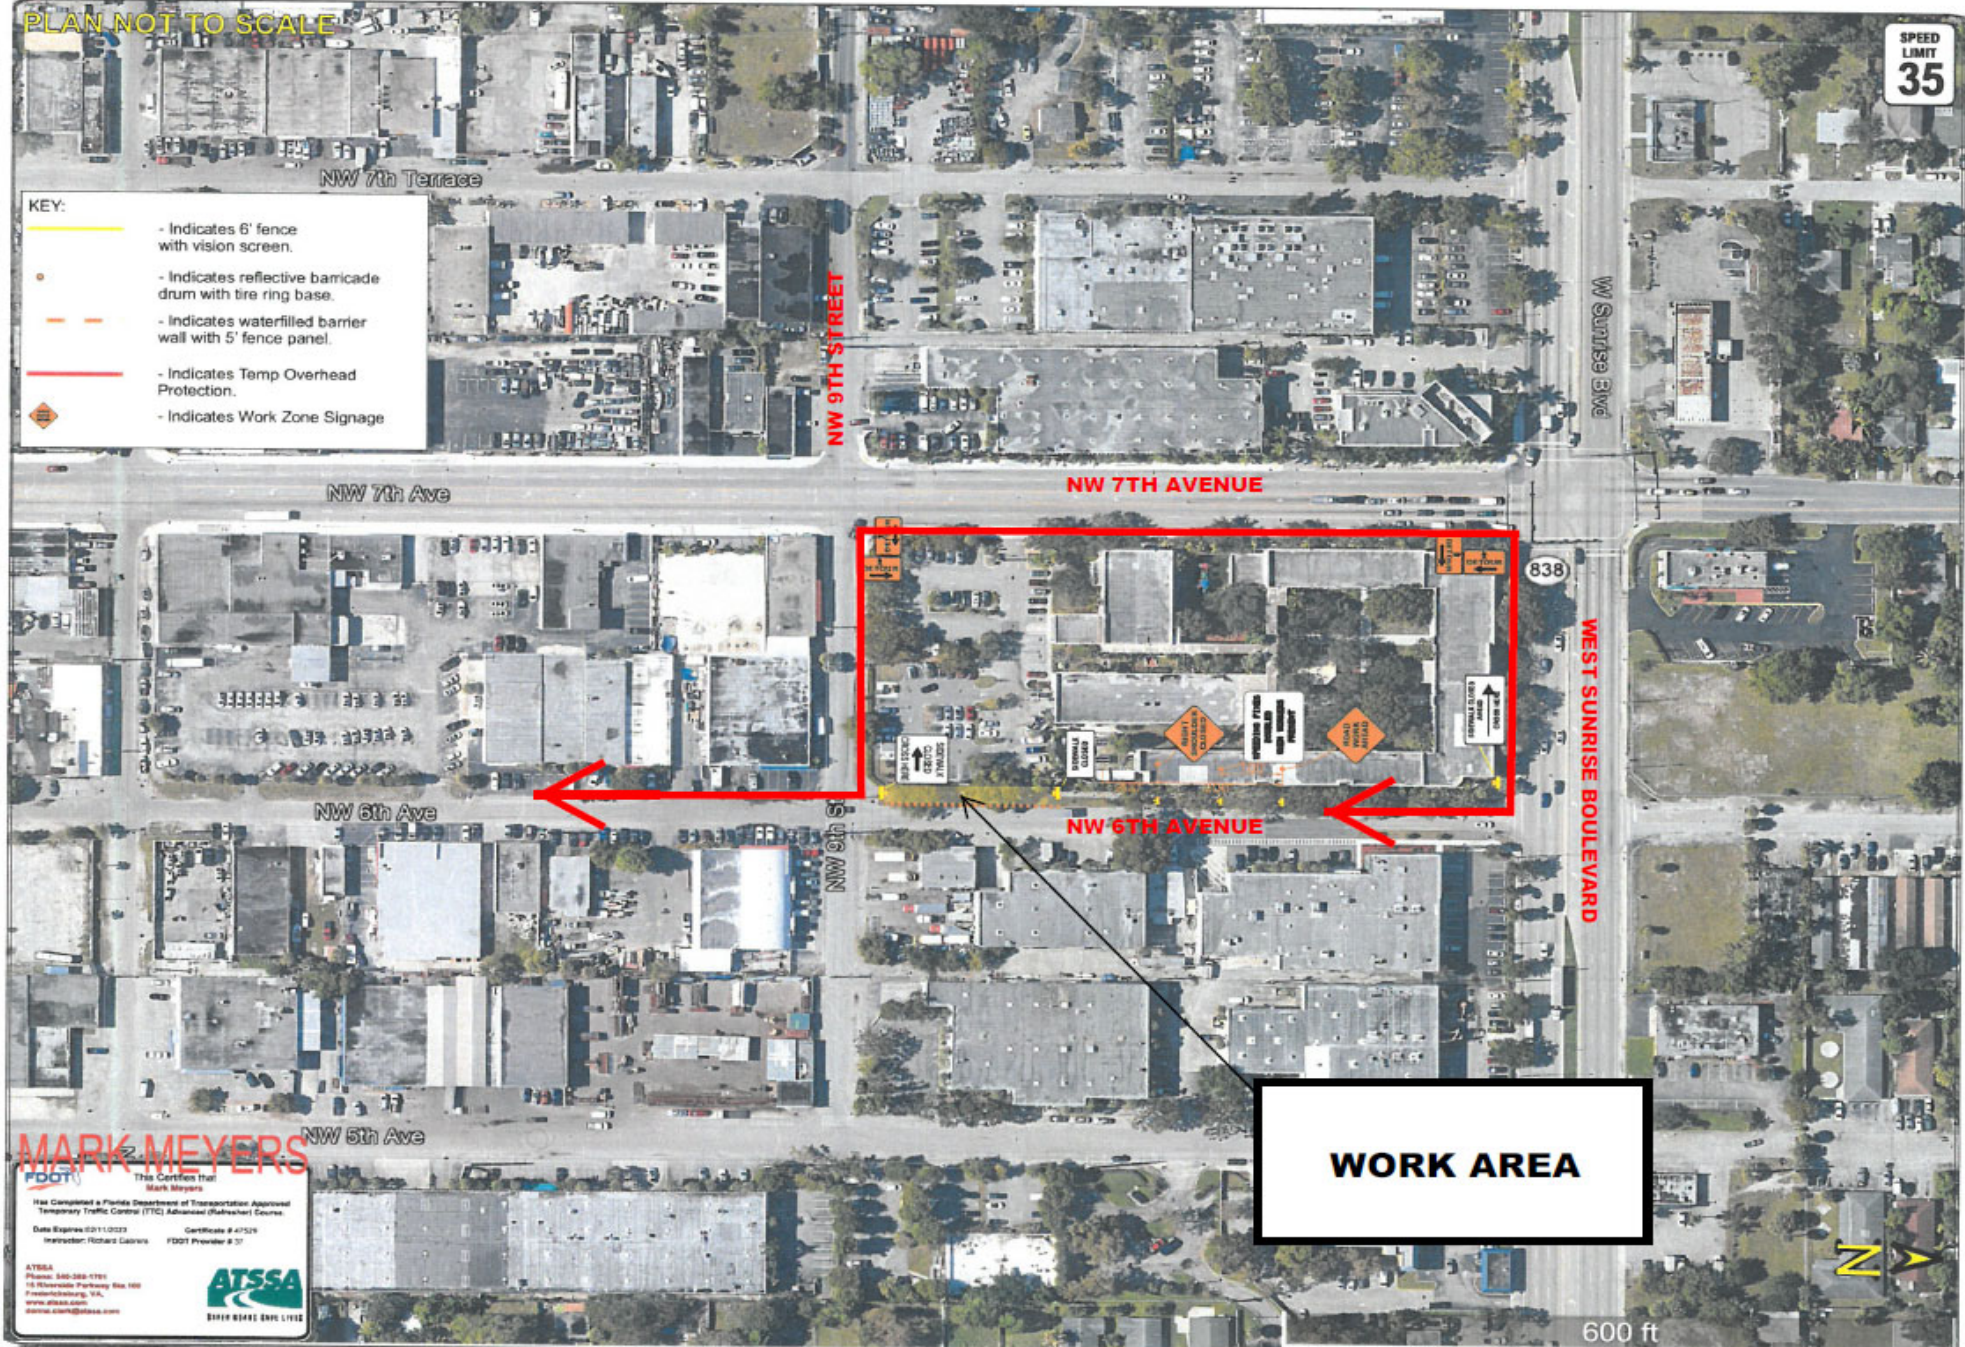


PLAN NOT TO SCALE

SPEED LIMIT 35

- KEY:**
-  - Indicates 6' fence with vision screen.
 -  - Indicates reflective barricade drum with tire ring base.
 -  - Indicates waterfilled barrier wall with 5' fence panel.
 -  - Indicates Temp Overhead Protection.
 -  - Indicates Work Zone Signage



WORK AREA


MARK MEYERS
 FOOT
 This Certifies that
 Mark Meyers
 Has Completed a Florida Department of Transportation Approved
 Date Expires 02/11/2023 Certificate # 47529
 Instructor: Richard Garcia FOOT Provider # 37

ATSSA
 Phone: 840-388-1791
 15 Riverside Parkway, Box 100
 www.atssa.com
 800.942.6363

ATSSA
 BUILT TO LAST

DETOUR PLAN - PHASE 1 (4 MONTHS)

License Area (Partial R/W Width):

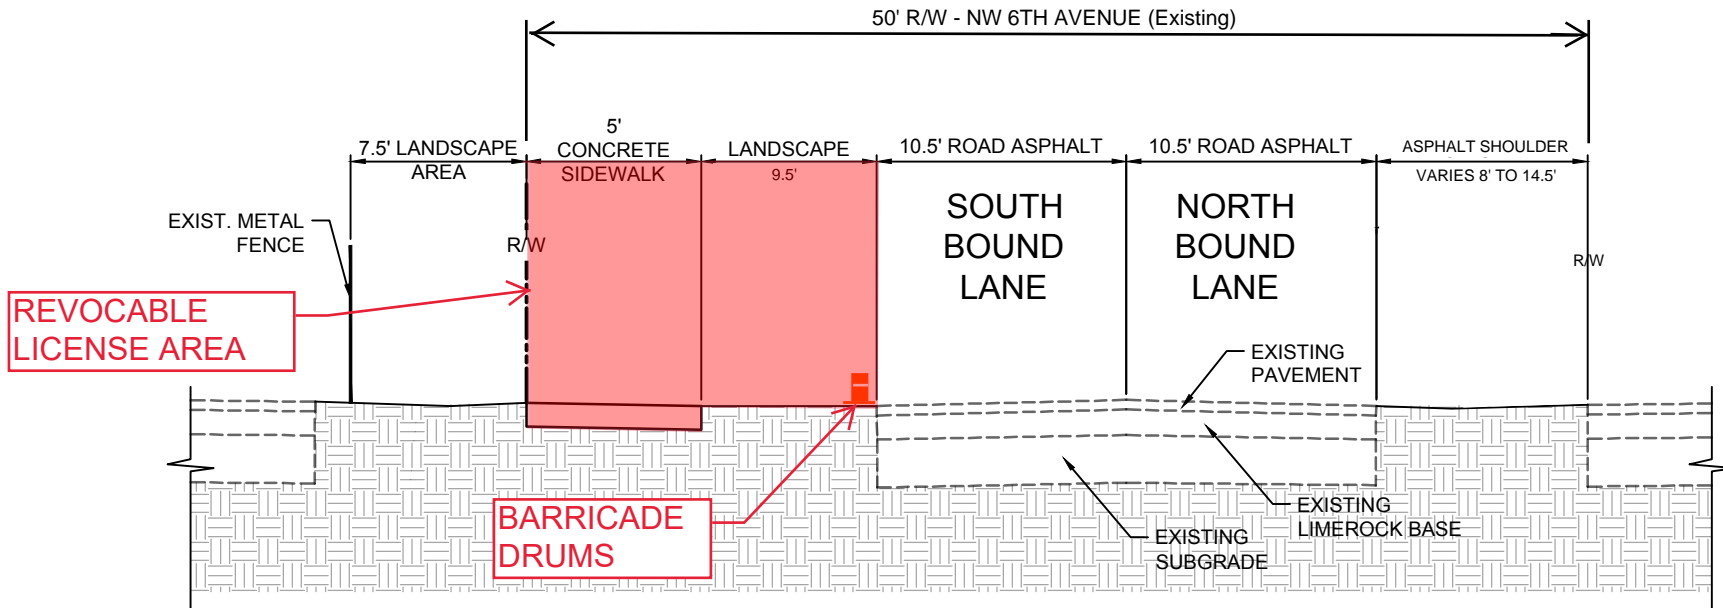


TYPICAL SECTION C-C
N.W. 6th AVENUE (Looking North)

TYPICAL SECTION - PHASE 1 (4 MONTHS)

PLAN NOT TO SCALE

SPEED LIMIT 35

- KEY:**
- Indicates 6' fence with vision screen.
 - Indicates reflective barricade drum with tire ring base.
 - Indicates waterfilled barrier wall with 5' fence panel.
 - Indicates Temp Overhead Protection.
 - Indicates Work Zone Signage

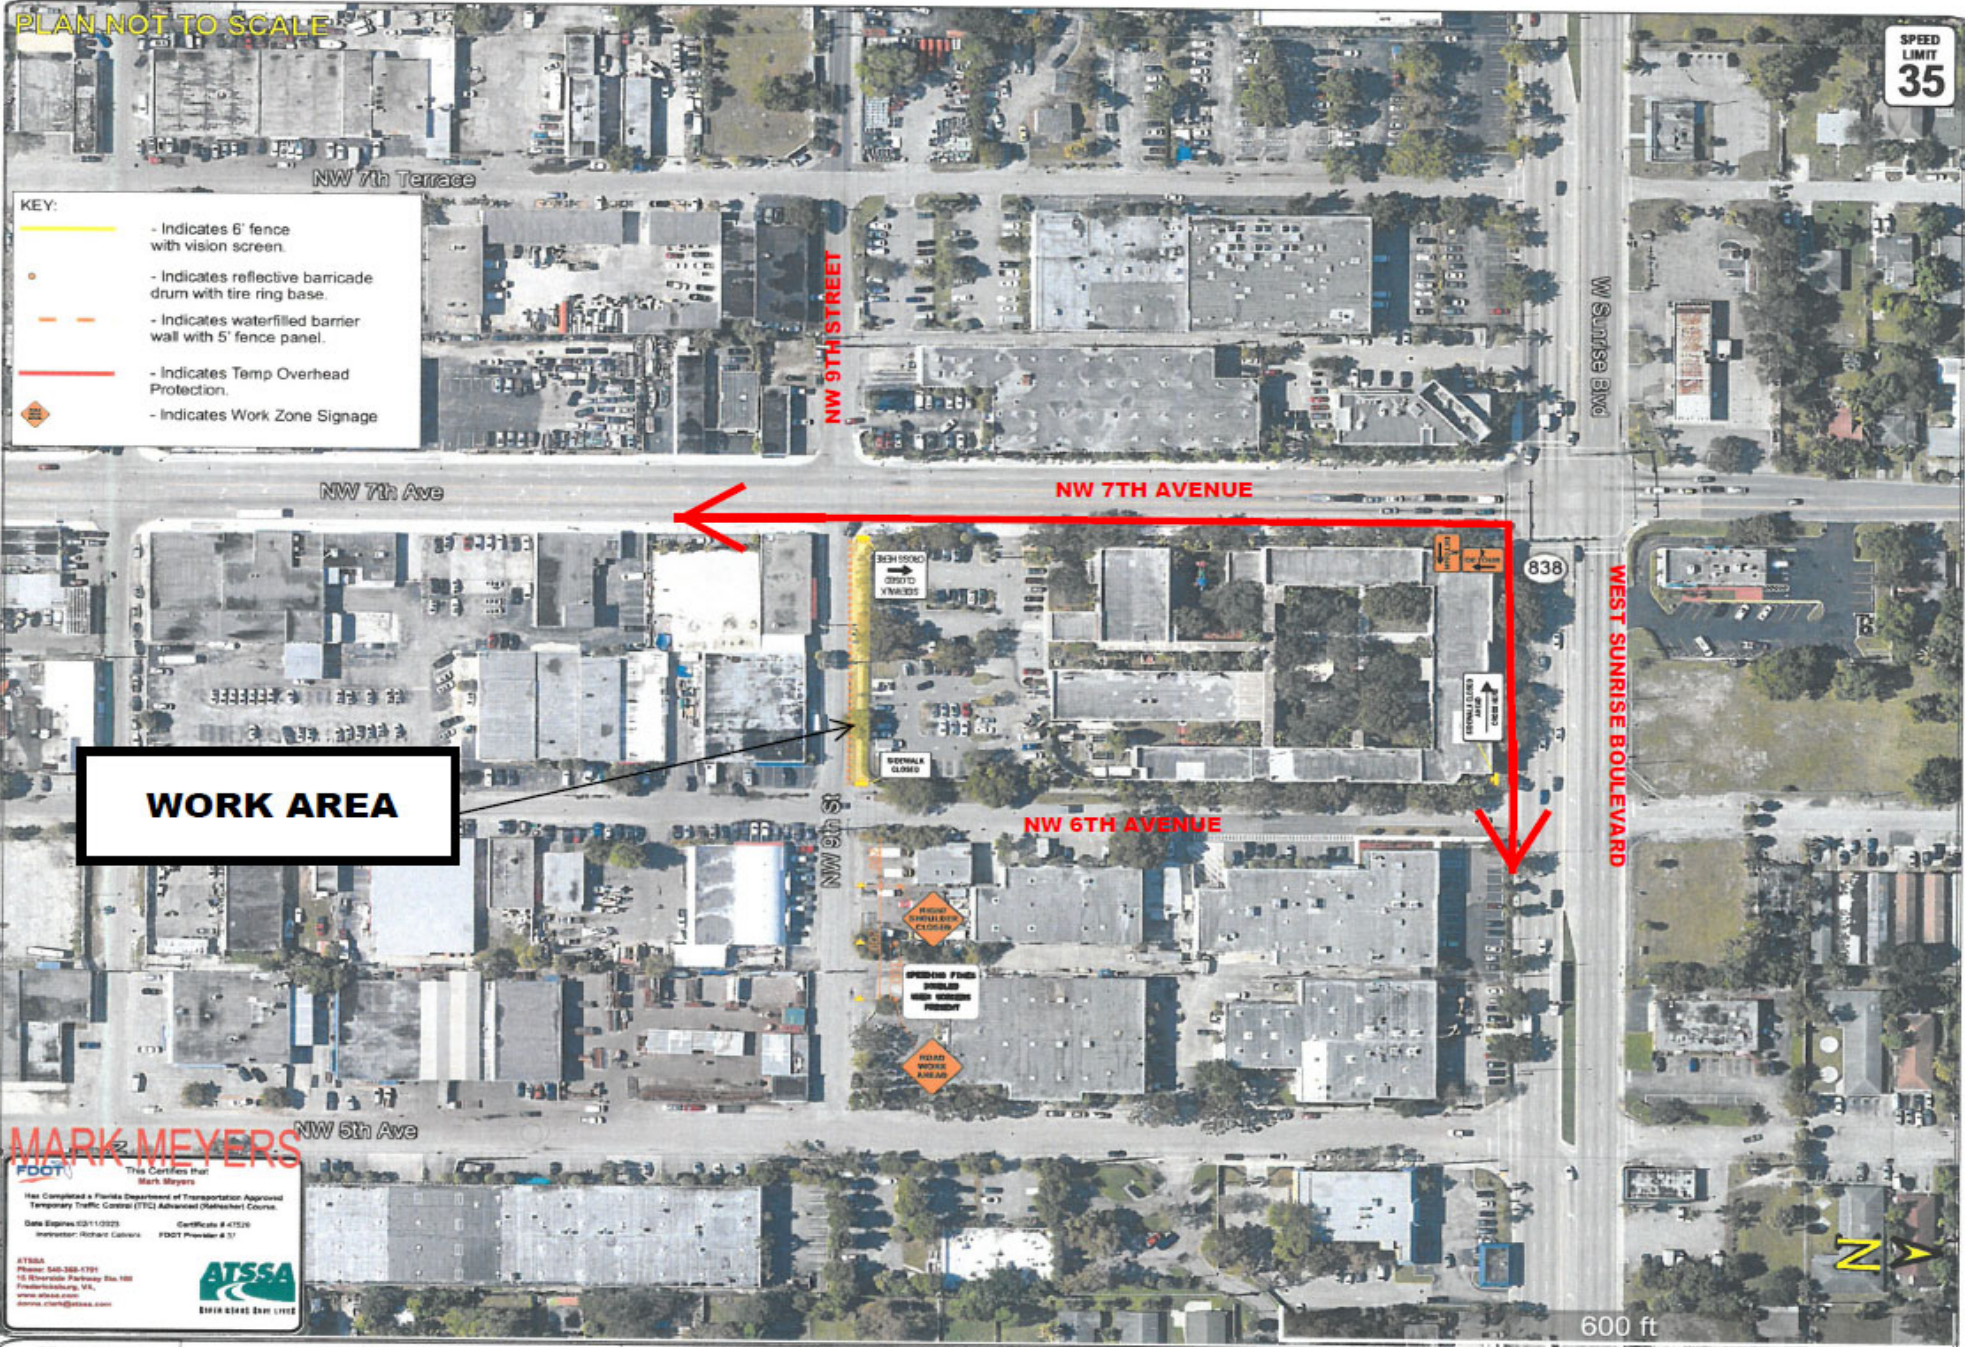

WORK AREA

MARK MEYERS
FOOT

This Certifies that
Mark Meyers

Has Completed a Florida Department of Transportation Approved

Date Expires 02/11/2025 Certificate # 41529
Instructor: Richard Calvert FDOT Provider # 51


ATSSA
Phone: 840-360-1791
15 Riverside Parkway Ste. 100


DRAWN BY MM	MOT Plans	PROJECT NAME: SEVEN ON SEVENTH	SITE LOCATION: NW 7th Ave and NW 9th St
-------------	-----------	--------------------------------	---

DETOUR PLAN - PHASE 2 (9 MONTHS)

License Area (Partial R/W Width):

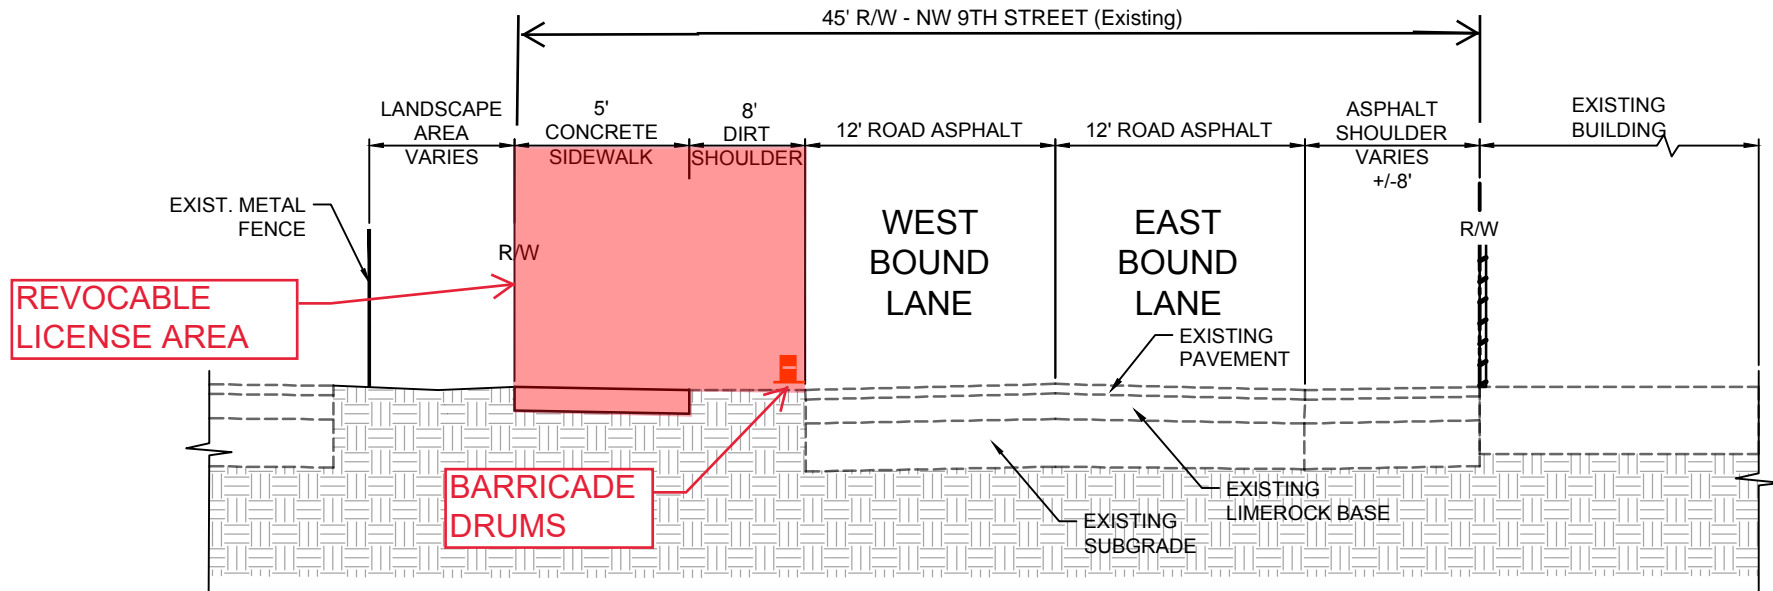

TYPICAL SECTION B-B

N.W. 9th STREET (Looking East)


TYPICAL SECTION - PHASE 2 (9 MONTHS)

PLAN NOT TO SCALE

SPEED LIMIT 35

- KEY:
- Indicates 6' fence with vision screen.
 - Indicates reflective barricade drum with tire ring base.
 - Indicates waterfilled barrier wall with 5' fence panel.
 - Indicates Temp Overhead Protection.
 - Indicates Work Zone Signage

WORK AREA

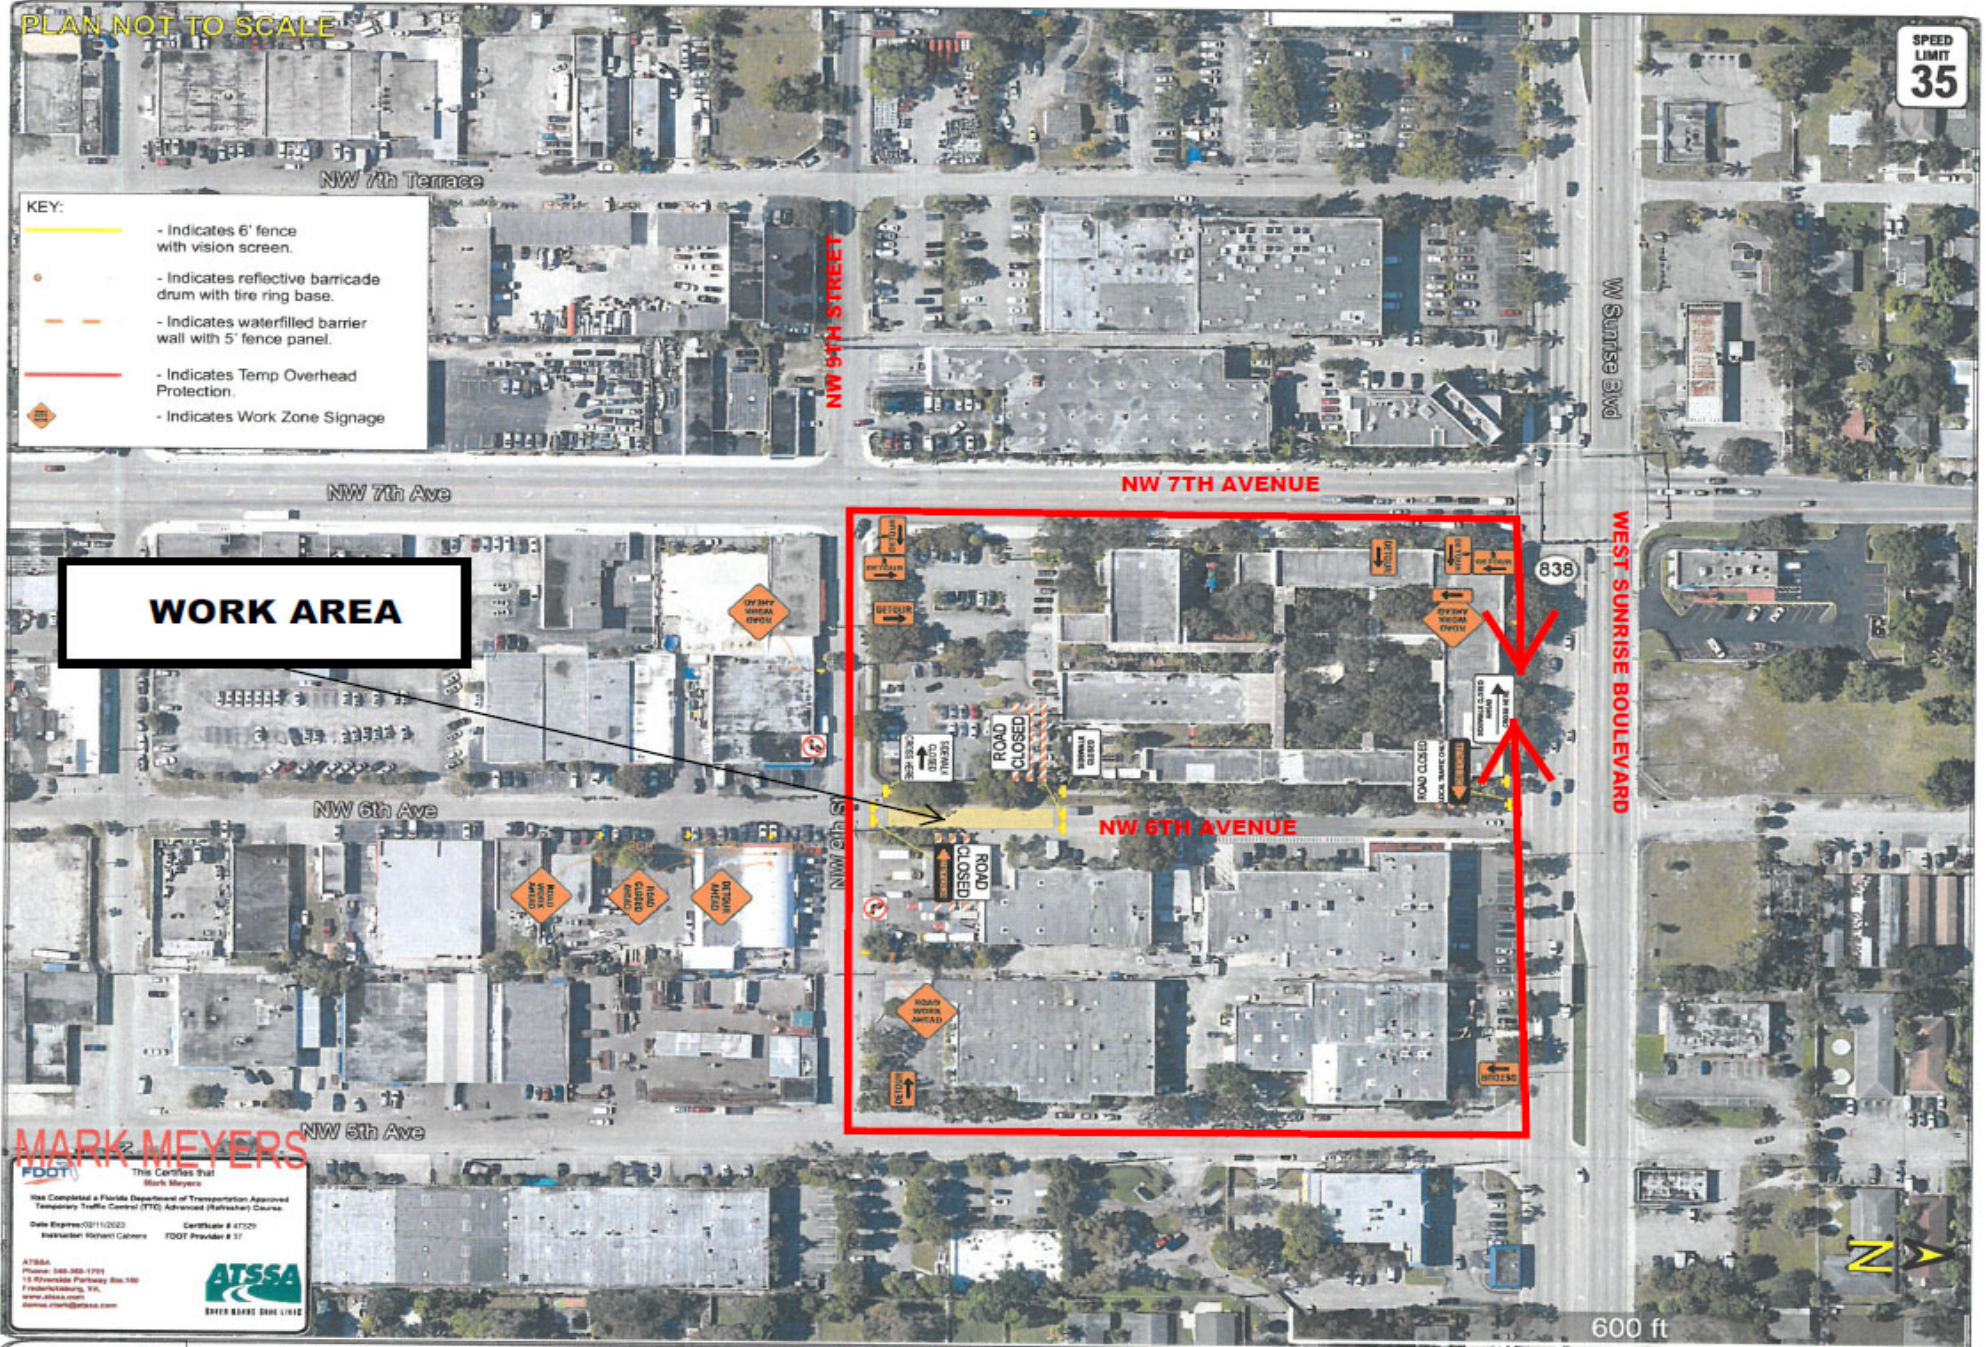


MARK MEYERS
 Size Completed a Florida Department of Transportation Approved Temporary Traffic Control (TTC) Advanced (Refresher) Course.
 Date Expires: 02/11/2023 Certificate # 47329
 Instructor: Robert Calhoun FDOT Provider # 37
 ATSSA
 Phone: 848-268-1701
 15 Riverside Parkway Ste 100
 Fredericktown, VA
 www.atssa.com

DRAWN BY MM MOT Plans PROJECT NAME: SEVEN ON SEVENTH SITE LOCATION: NW 7th Ave and NW 9th St

DETOUR PLAN - PHASE 3 (3 WEEKS)

License Area (Full R/W Width):

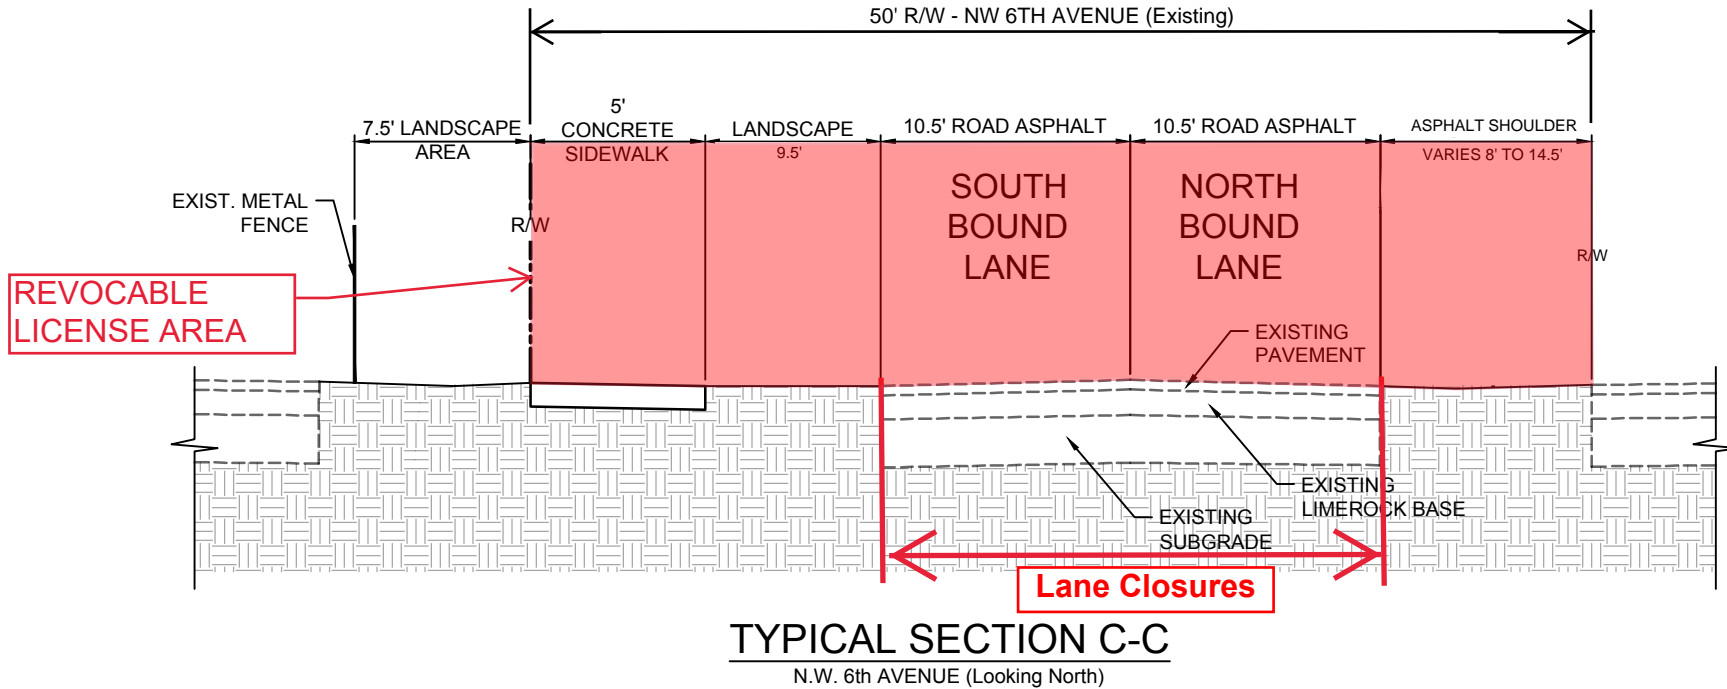

TYPICAL SECTION - PHASE 3 (3 WEEKS)