


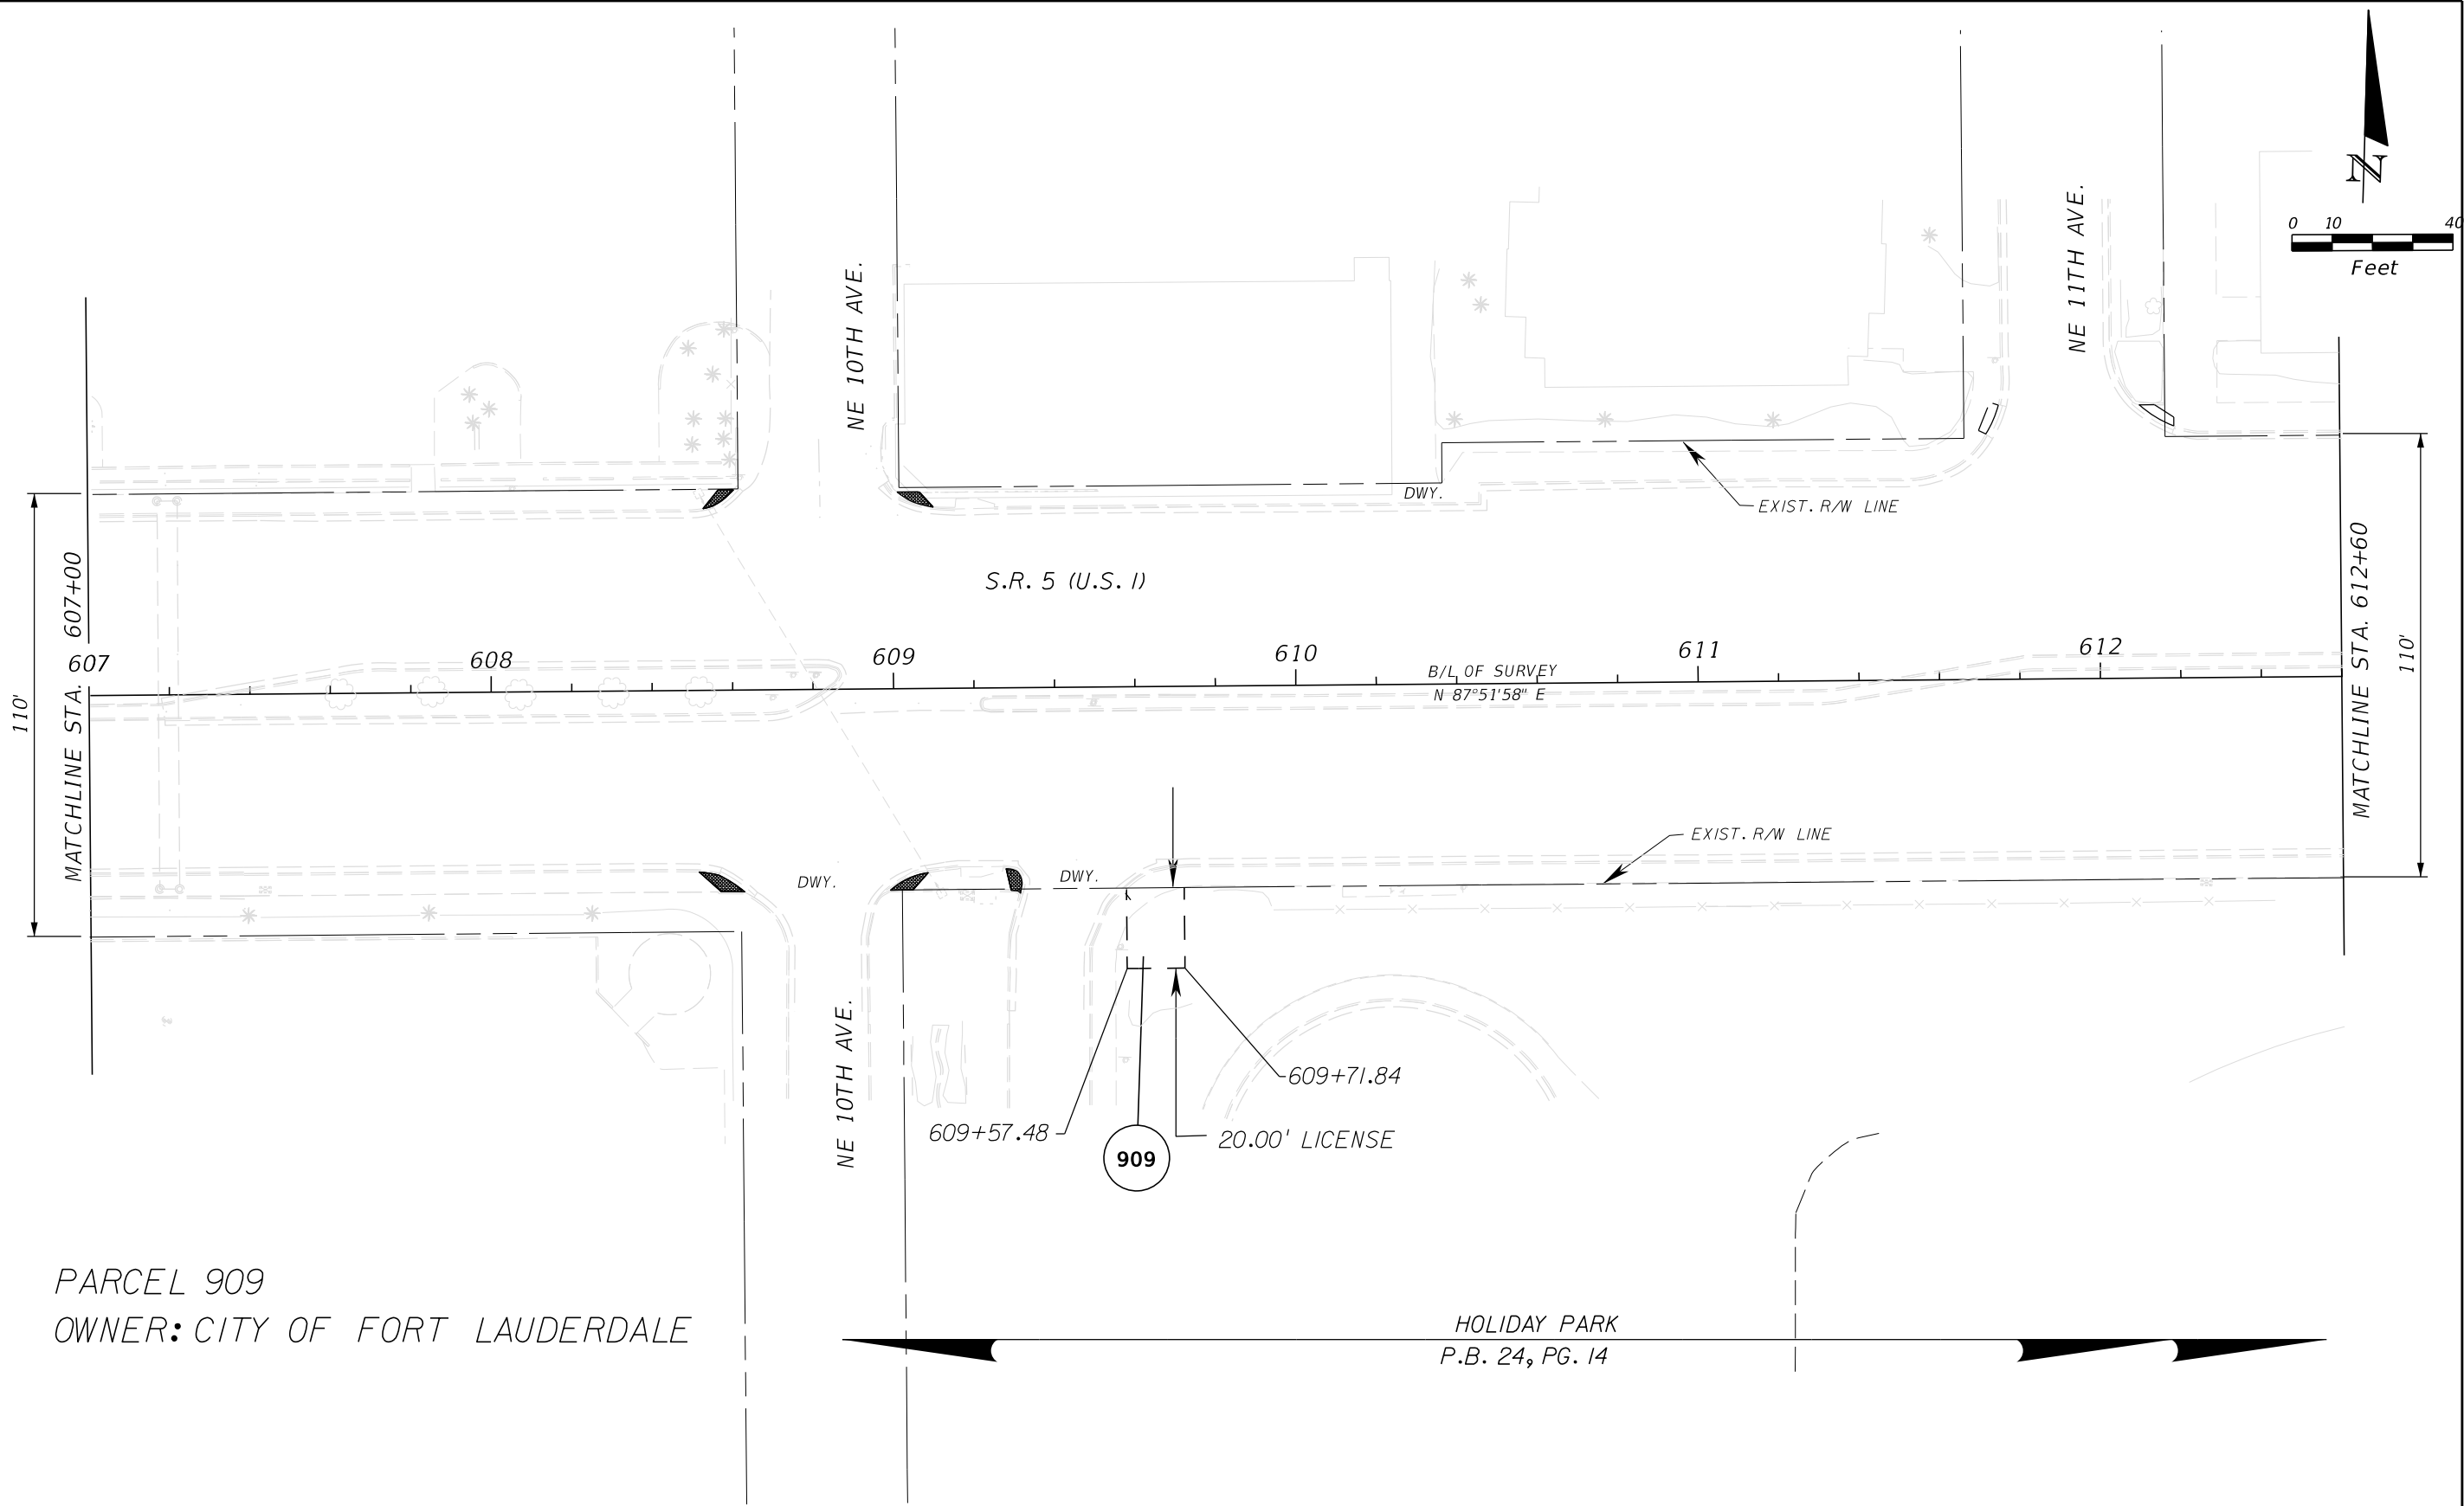

PARCEL 909
OWNER: CITY OF FORT LAUDERDALE

HOLIDAY PARK
P.B. 24, PG. 14

t:\msproj\42872615201\rwmap\rwps909.dgn

REVISIONS				NISAR M. KHAN, P.E., P.E. LICENSE NUMBER 61004 ERDMAN ANTHONY OF FLORIDA, INC. 1402 ROYAL PALM BEACH BLVD., SUITE 500 ROYAL PALM BEACH, FL 33411 PHONE 561-753-9723 FAX 561-753-9724 CERTIFICATE OF AUTHORIZATION 25912	STATE OF FLORIDA DEPARTMENT OF TRANSPORTATION			PLAN	EXHIBIT 3 14-0732 Page 1 of 1	SHEET NO. 20
DATE	DESCRIPTION	DATE	DESCRIPTION		ROAD NO.	COUNTY	FINANCIAL PROJECT ID			
					5	BROWARD	428726-1-52-01			

\$USERS

\$DATES

\$TIMES

\$FILES