


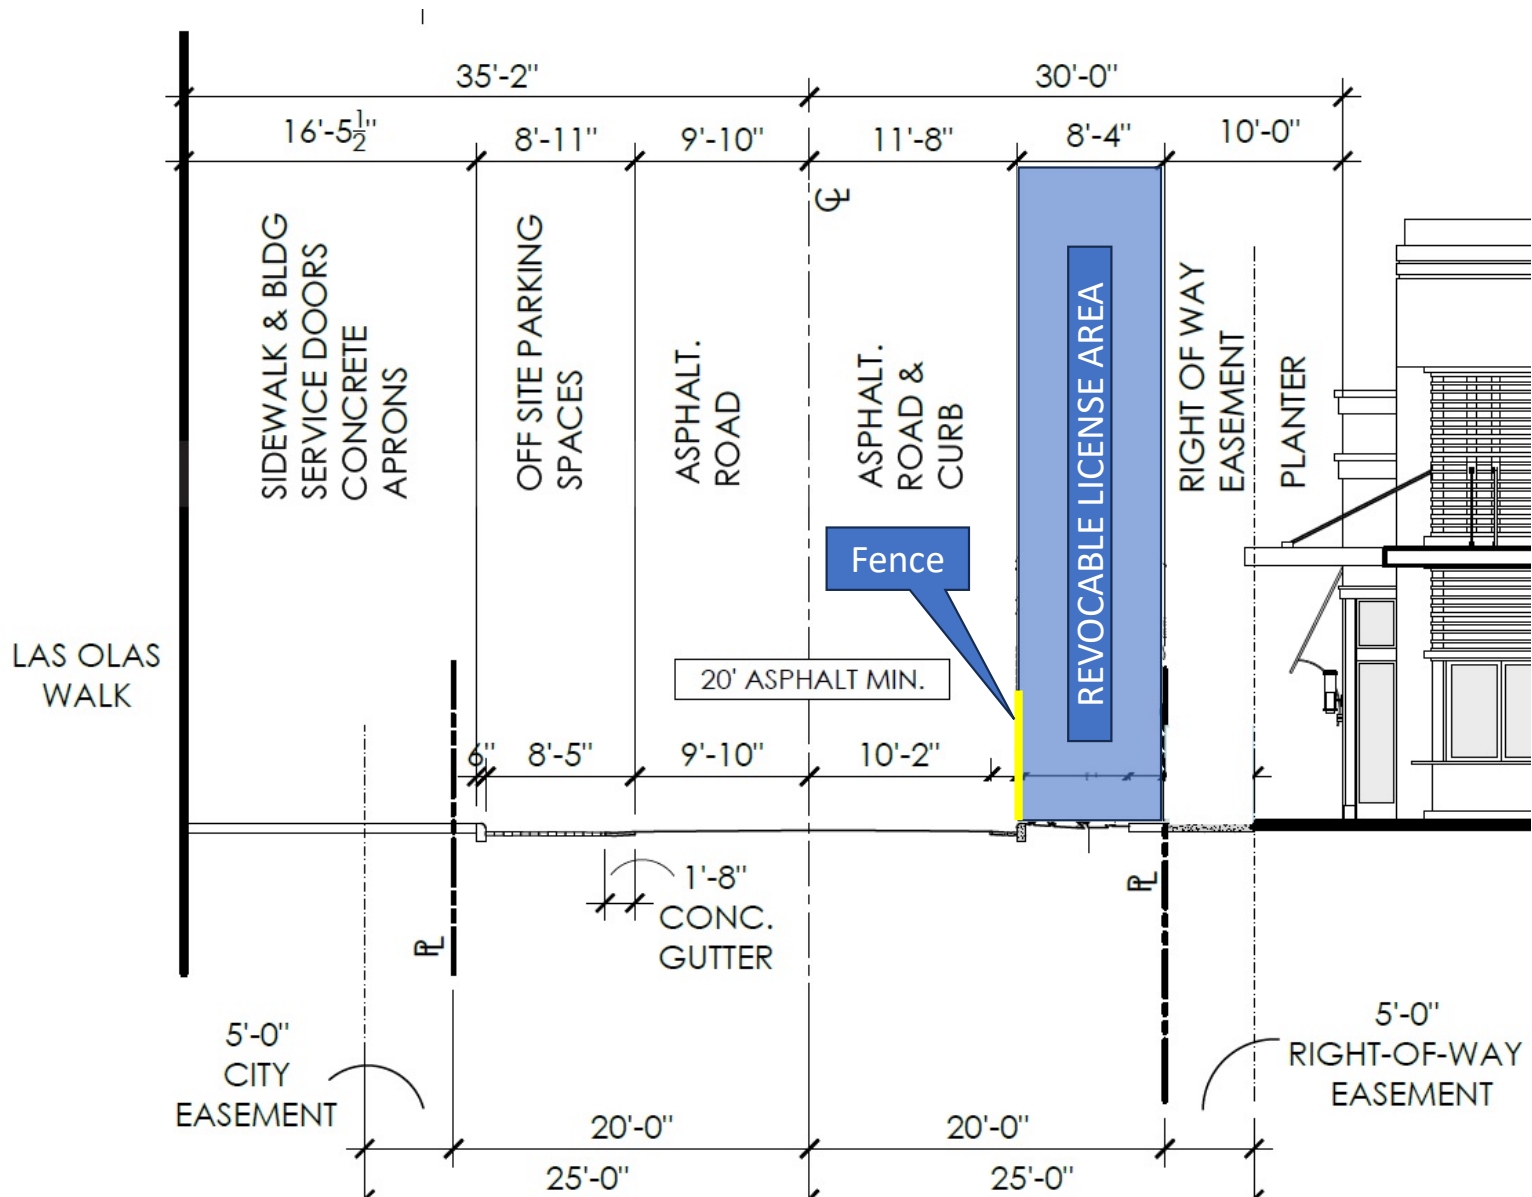

TYPICAL SECTION

SE 2nd Court (Looking East)