

Submitted To:

City of Fort Lauderdale  
Procurement Services Department  
100 N. Andrews Avenue, Suite 619  
Fort Lauderdale, FL 33301



RFP NO. 105-10408 • REQUEST FOR PROPOSAL

"COPY"



REVISED April 03, 2012  
REDEVELOPMENT OF THE  
FORT LAUDERDALE  
AQUATIC CENTER

Design-Builder/Proposer:

 RECREATIONAL  
DESIGN & CONSTRUCTION, INC.

3990 North Powerline Road  
Fort Lauderdale, FL 33309  
Contact: Joseph C. Cerrone, III, President  
PH: (954) 566-3885  
EMAIL: joe@recreationaldesign.com


Design Team Members:

Zyscovich Architects  
Wave House  
Counsilman-Hunsaker, PA  
Corzo Castella Carballo Thompson Salman, PA


Aquadynamics Design Group, Inc.  
Lakdas/Yohalem Engineering, Inc.  
Loucks Engineering, Inc.  
Construction Consultants of Florida, Inc.

EXHIBIT 2  
CAR 12-2203  
Page 1 of 17



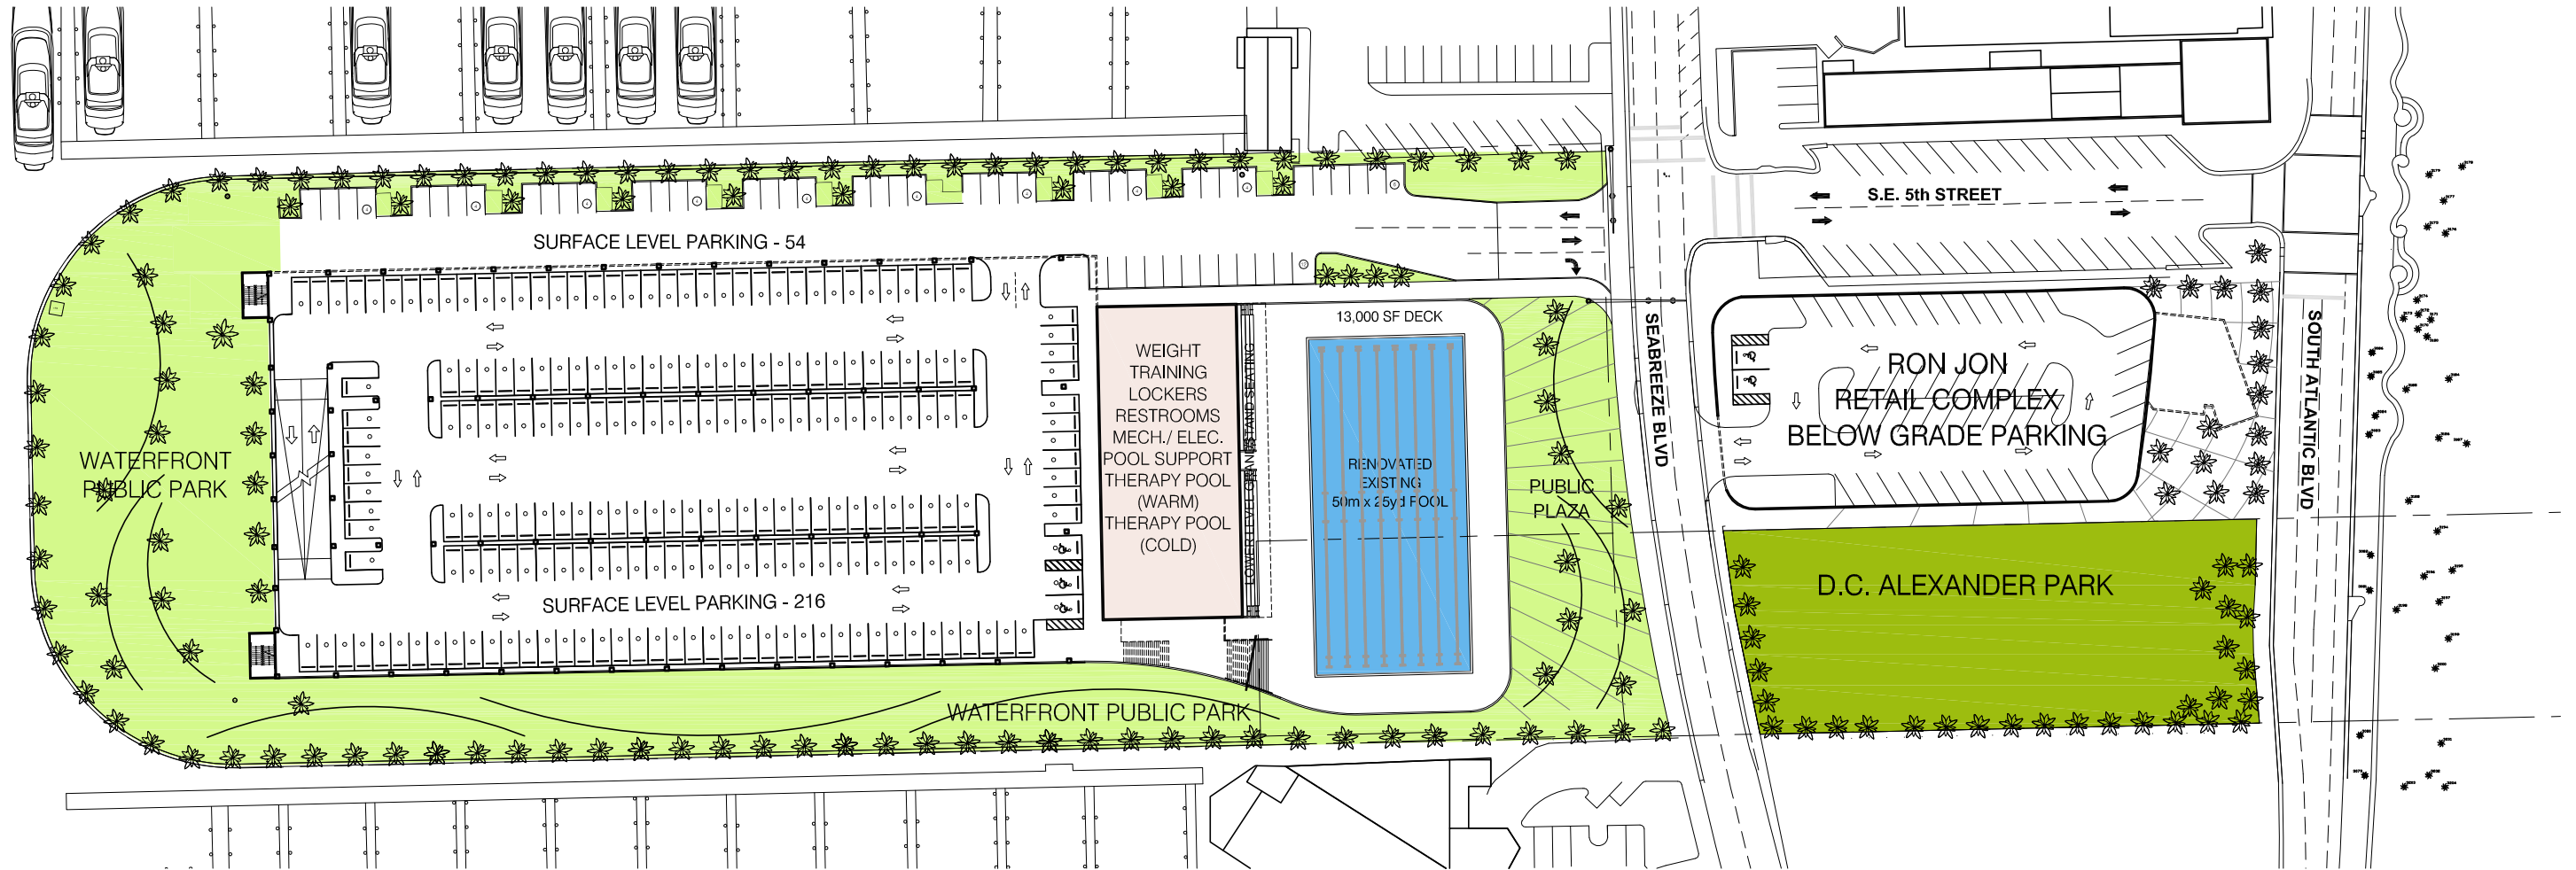

**1ST FLOOR**

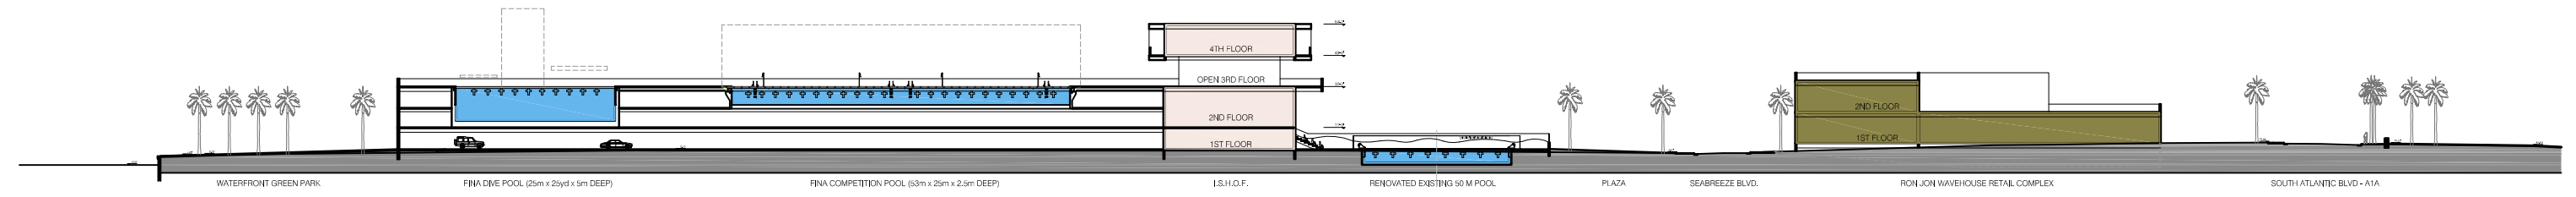

**SECTION**

**FIRST LEVEL FLOOR PLAN**


EXHIBIT 2  
CAR 12-2203  
Page 2 of 17




**ZYSCOVICH ARCHITECTS**  
100 N. Broward Blvd., 27th Fl.  
Miami, FL 33132, 2854 | 305.572.8323 | info@zyscovich.com | www.zyscovich.com

**FORT LAUDERDALE AQUATIC CENTER**  
501 SEABREEZE BLVD, FORT LAUDERDALE, FLORIDA

APR. 3, 2012

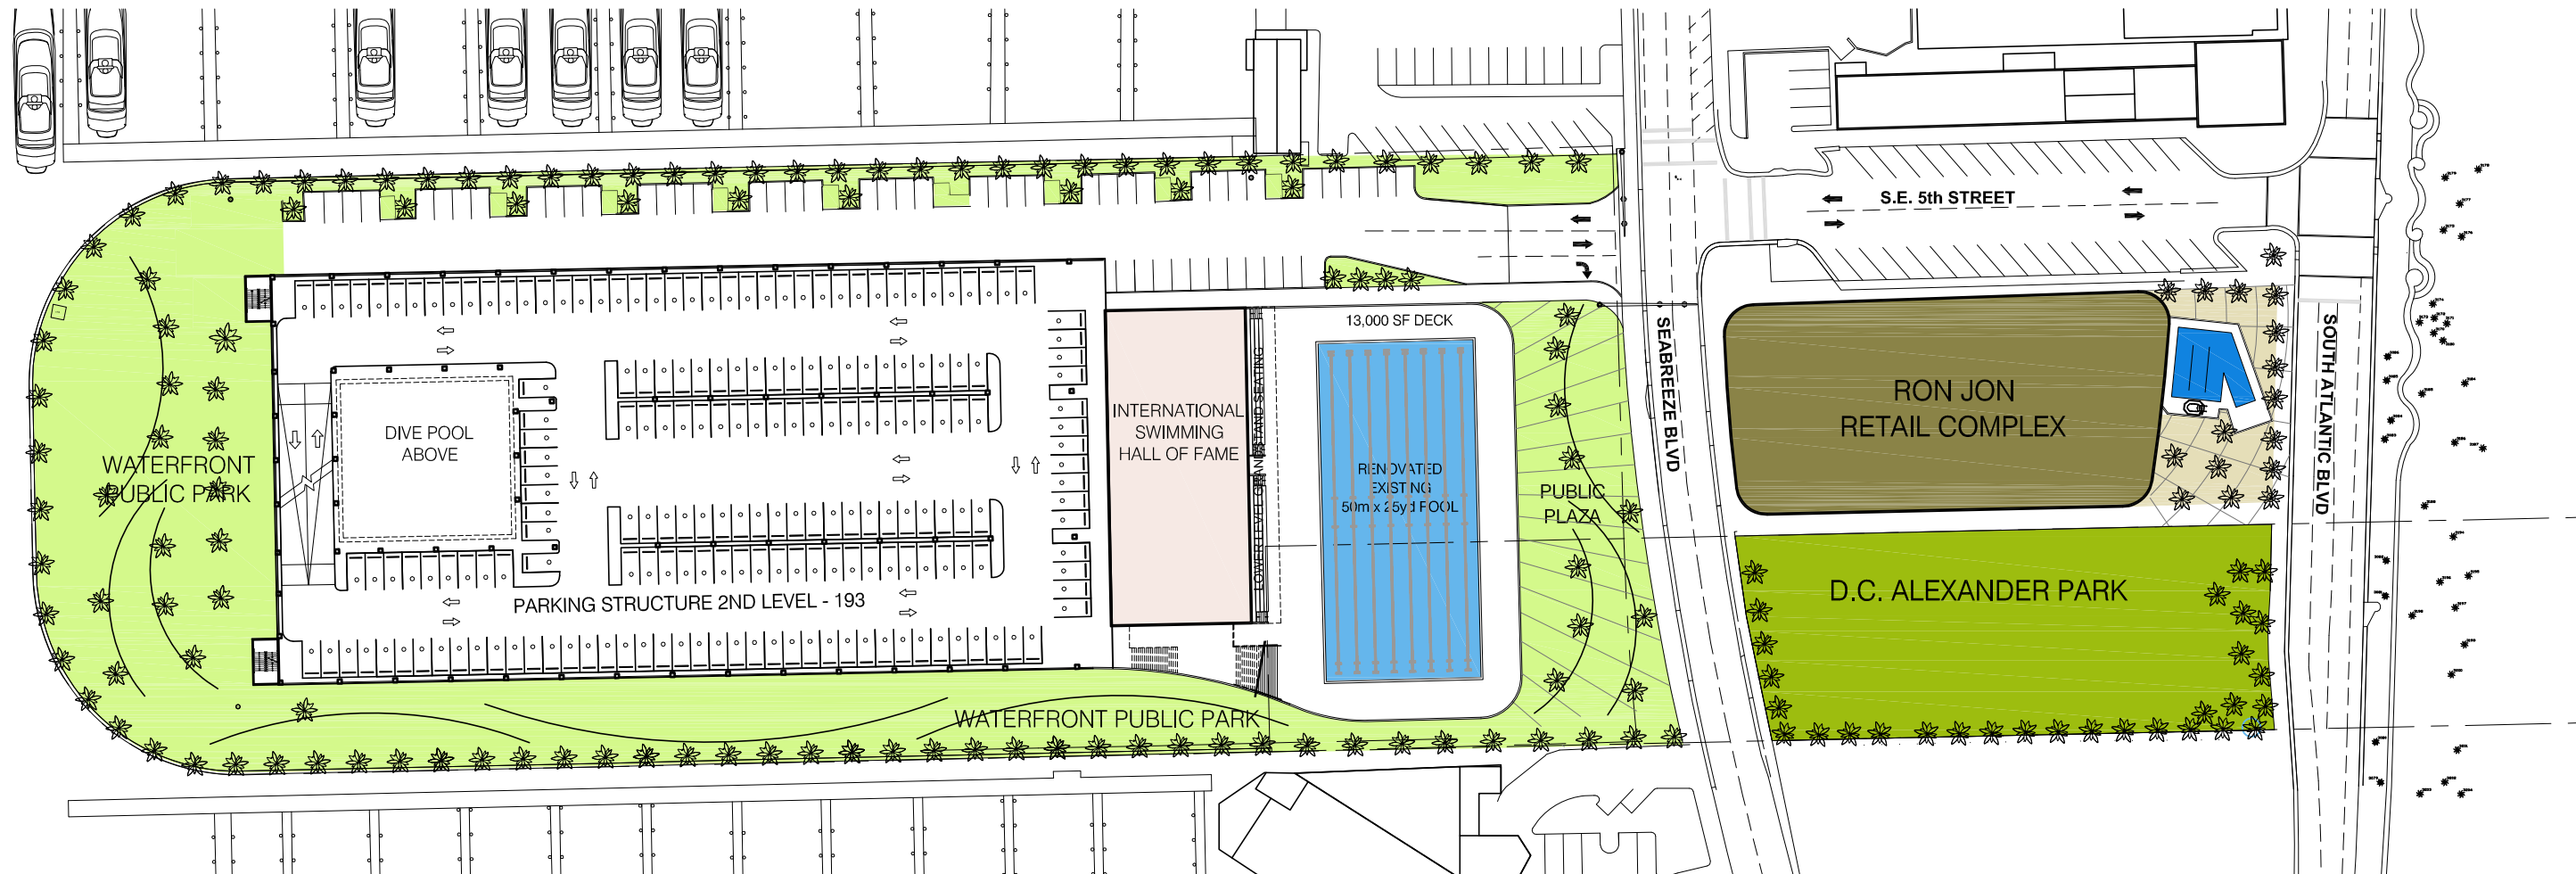

## 2ND FLOOR

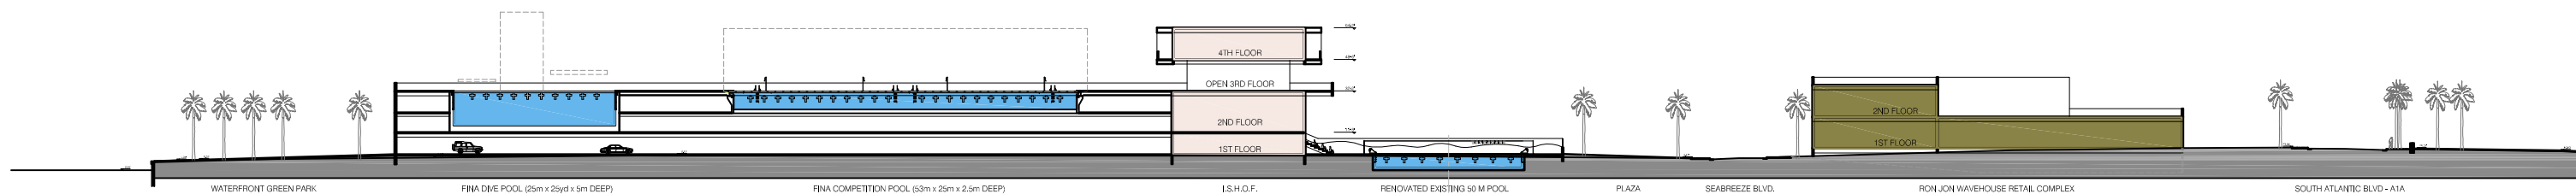

## SECTION

# SECOND LEVEL FLOOR PLAN


EXHIBIT 2  
CAR 12-2203  
Page 3 of 17




**ZYSCOVICH ARCHITECTS**  
100 N. Broward Blvd., 27th Fl.  
Miami, FL 33132, 3304 | 305.572.8323 | 305.577.4821  
info@zyscovich.com | www.zyscovich.com

**FORT LAUDERDALE AQUATIC CENTER**  
501 SEABREEZE BLVD, FORT LAUDERDALE, FLORIDA

APR. 3, 2012

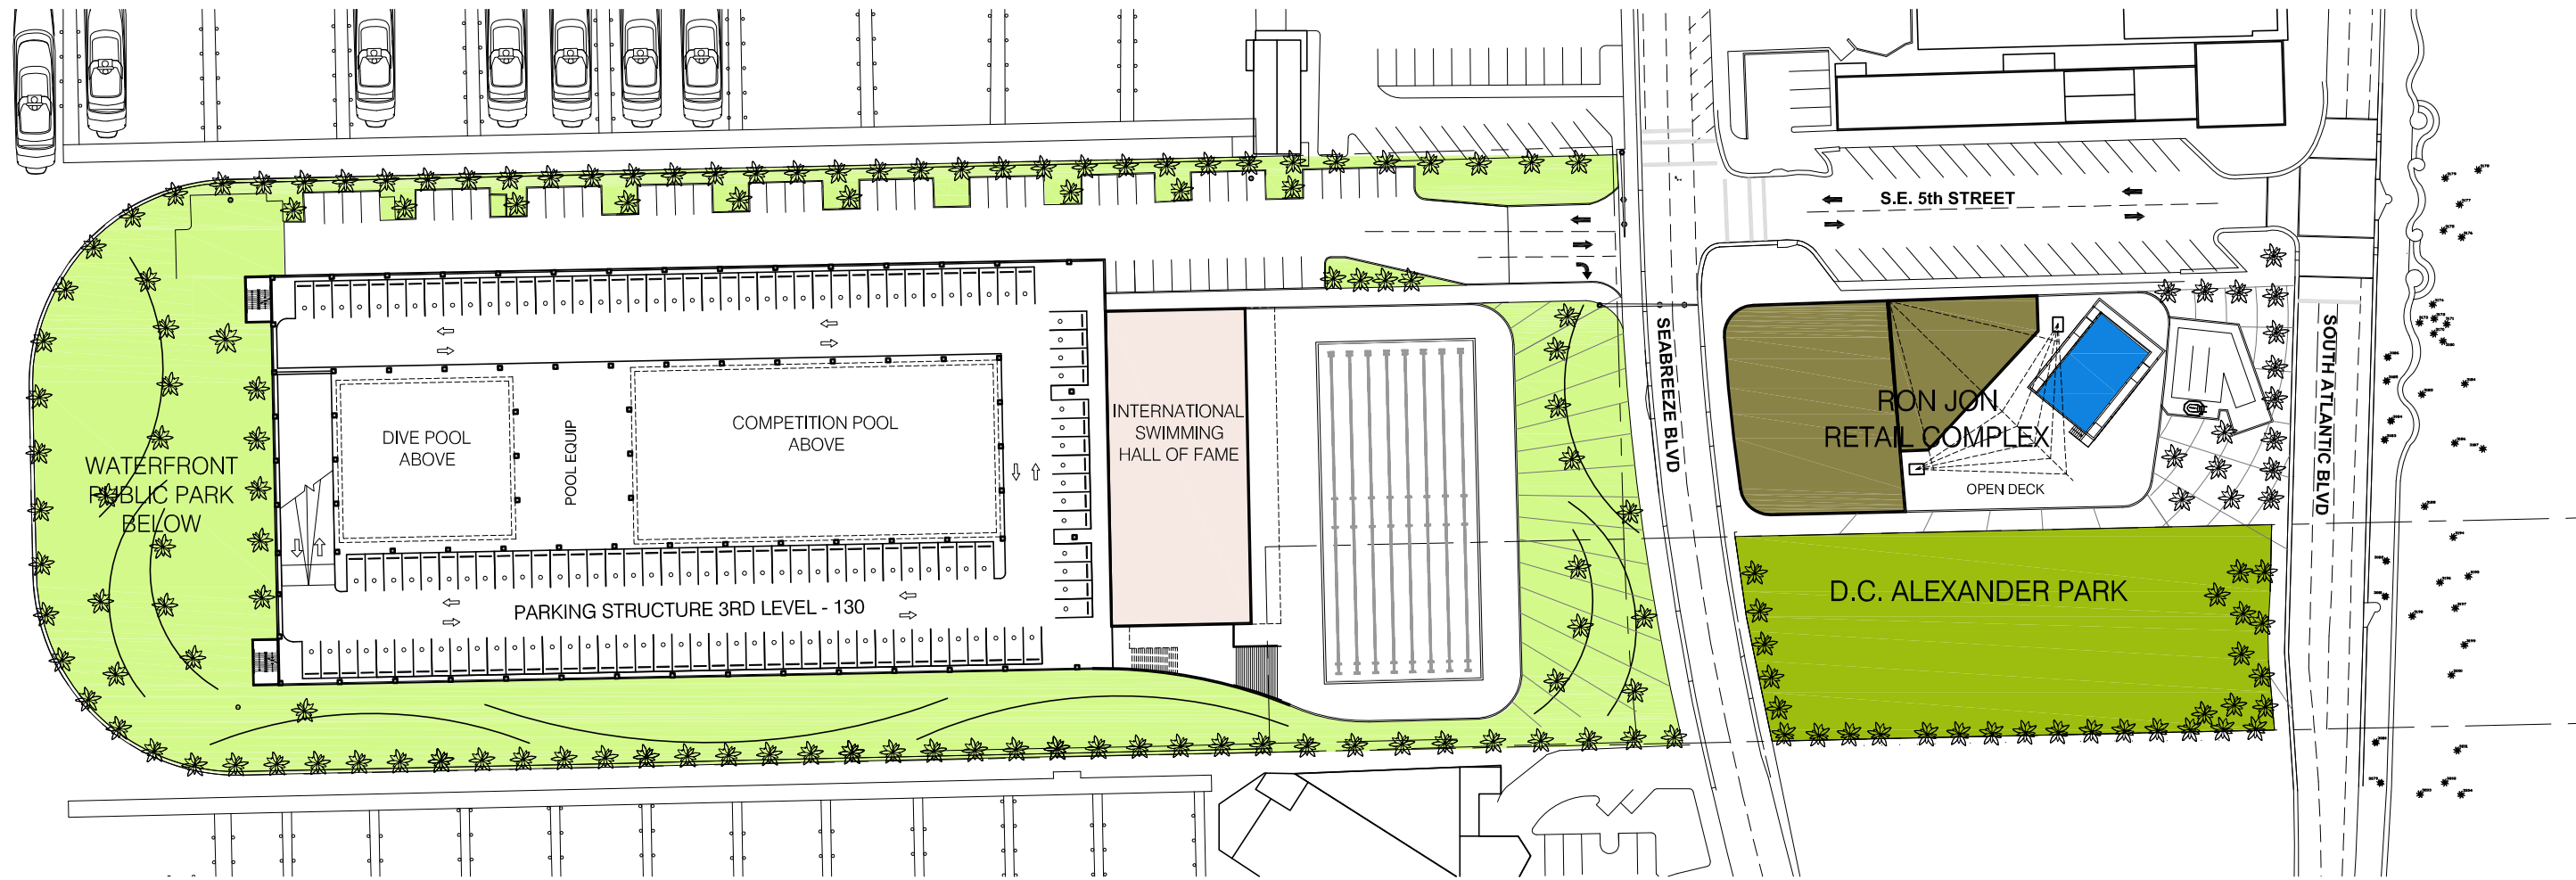

## INTERMEDIATE PARKING LEVEL 3

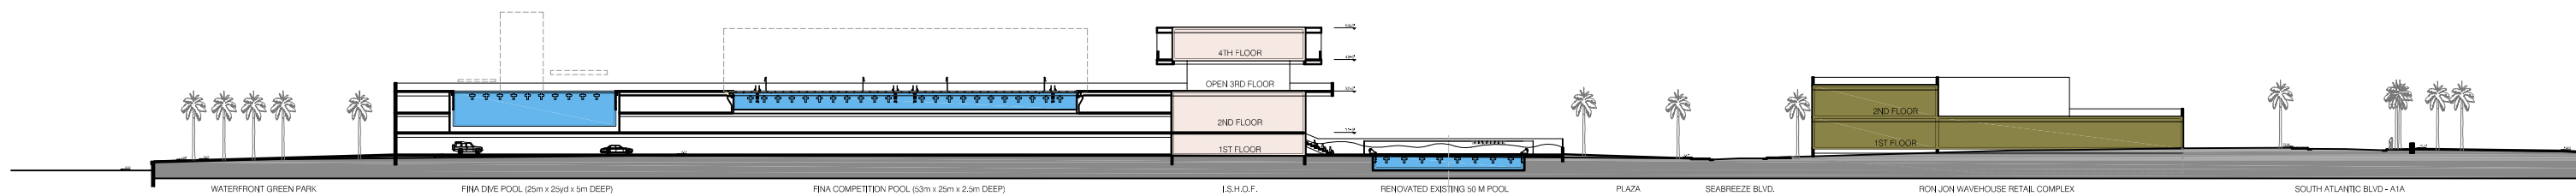

## SECTION

EXHIBIT 2  
CAR 12-2203  
Page 4 of 17



NORTH

# INTERMEDIATE THIRD LEVEL PLAN




**ZYSCOVICH**  
ARCHITECTS  
100 N. Bayshore Blvd., 27th Fl.  
Miami, FL 33132, 2954 | 305.572.8323  
Miami, FL 33132, 2954 | 305.577.4821 | info@zyscovich.com  
www.zyscovich.com


**FORT LAUDERDALE AQUATIC CENTER**  
501 SEABREEZE BLVD, FORT LAUDERDALE, FLORIDA

APR. 3, 2012



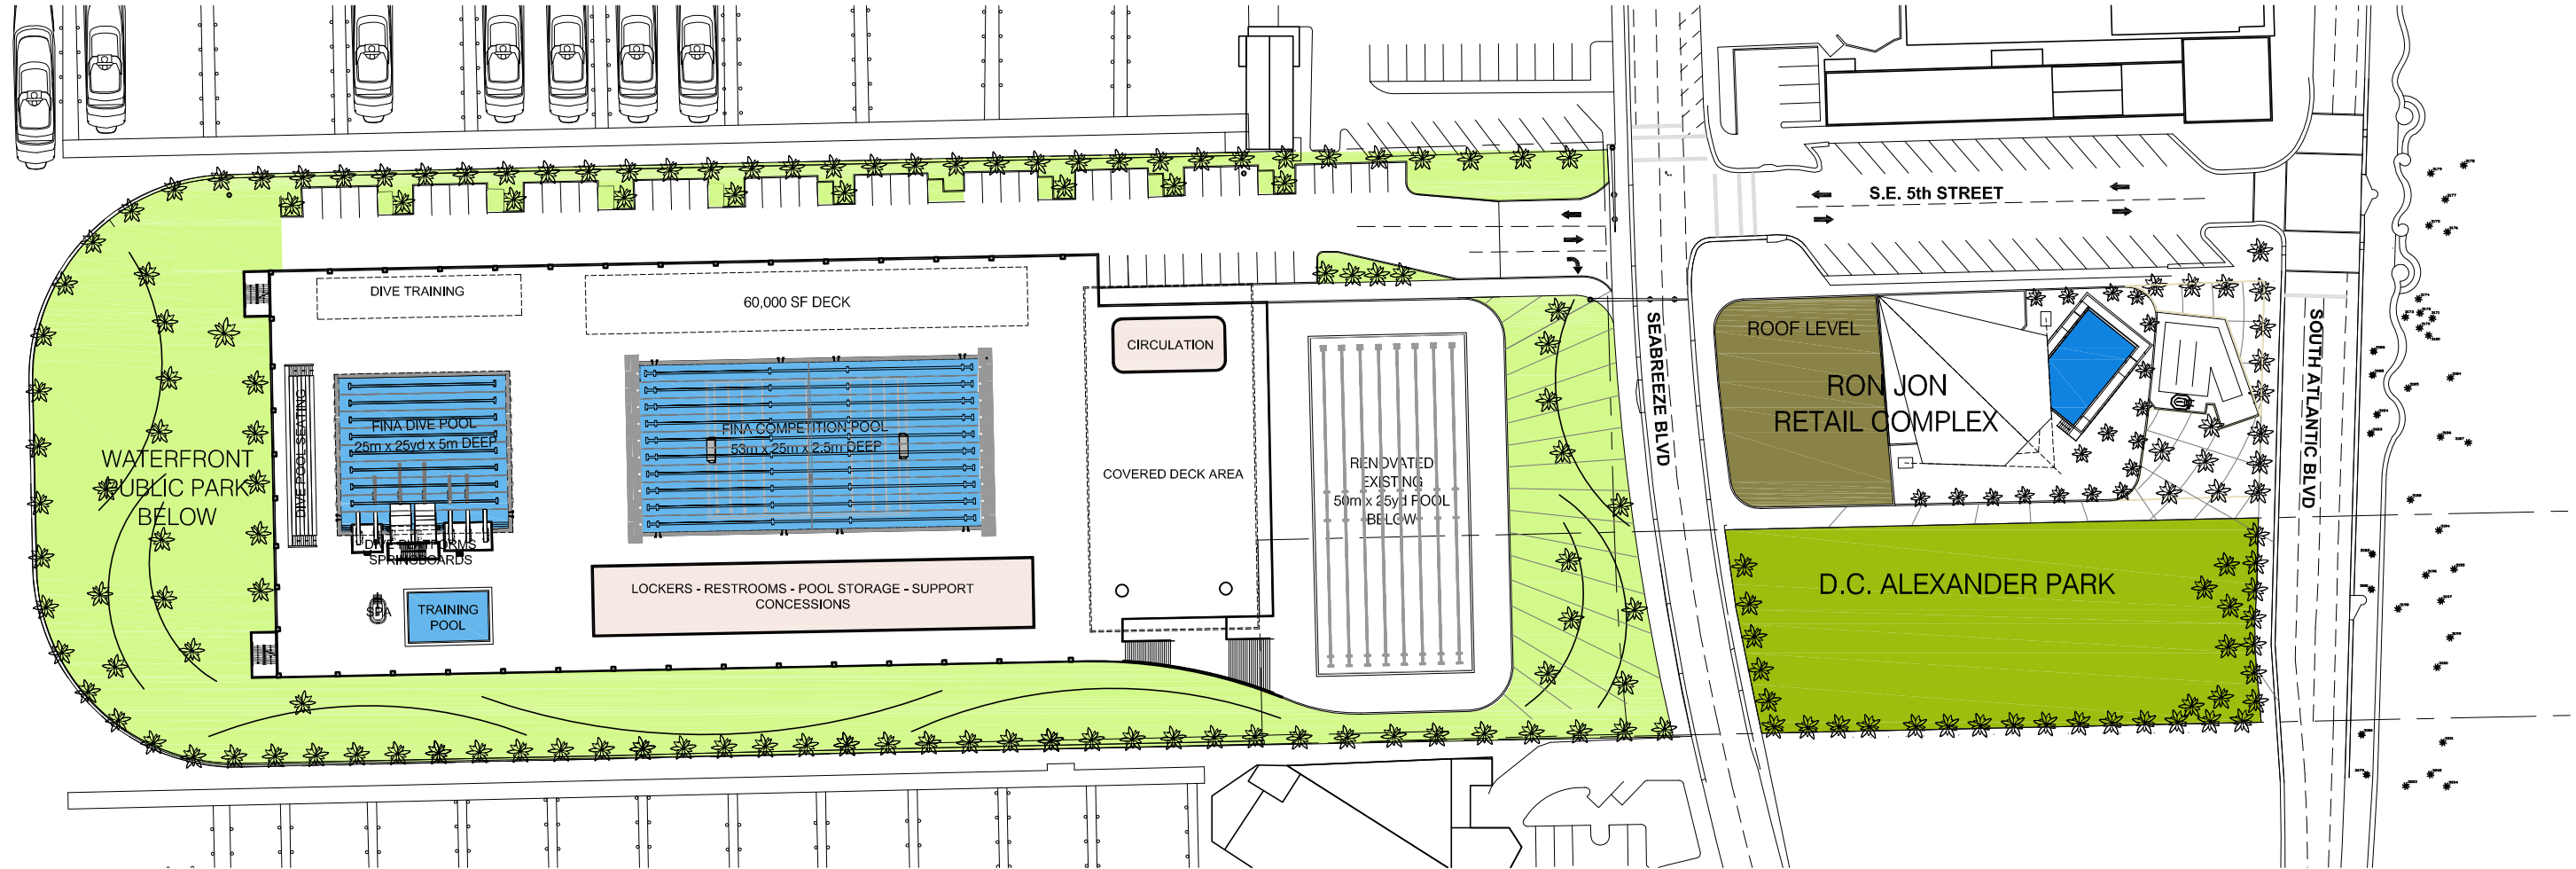

**3RD FLOOR**

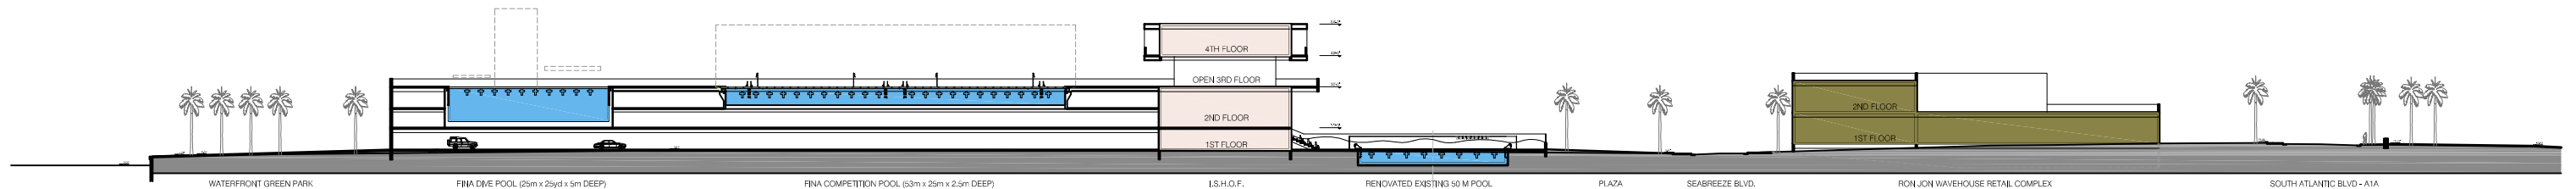

**SECTION**

**THIRD LEVEL FLOOR PLAN**


EXHIBIT 2  
CAR 12-2203  
Page 5 of 17




**ZYSCOVICH**  
ARCHITECTS  
100 N. Bayshore Blvd., 27th Fl.  
Miami, FL 33132, 2954 | 305.572.8323  
info@zyscovich.com | www.zyscovich.com

**FORT LAUDERDALE AQUATIC CENTER**  
501 SEABREEZE BLVD, FORT LAUDERDALE, FLORIDA

APR. 3, 2012

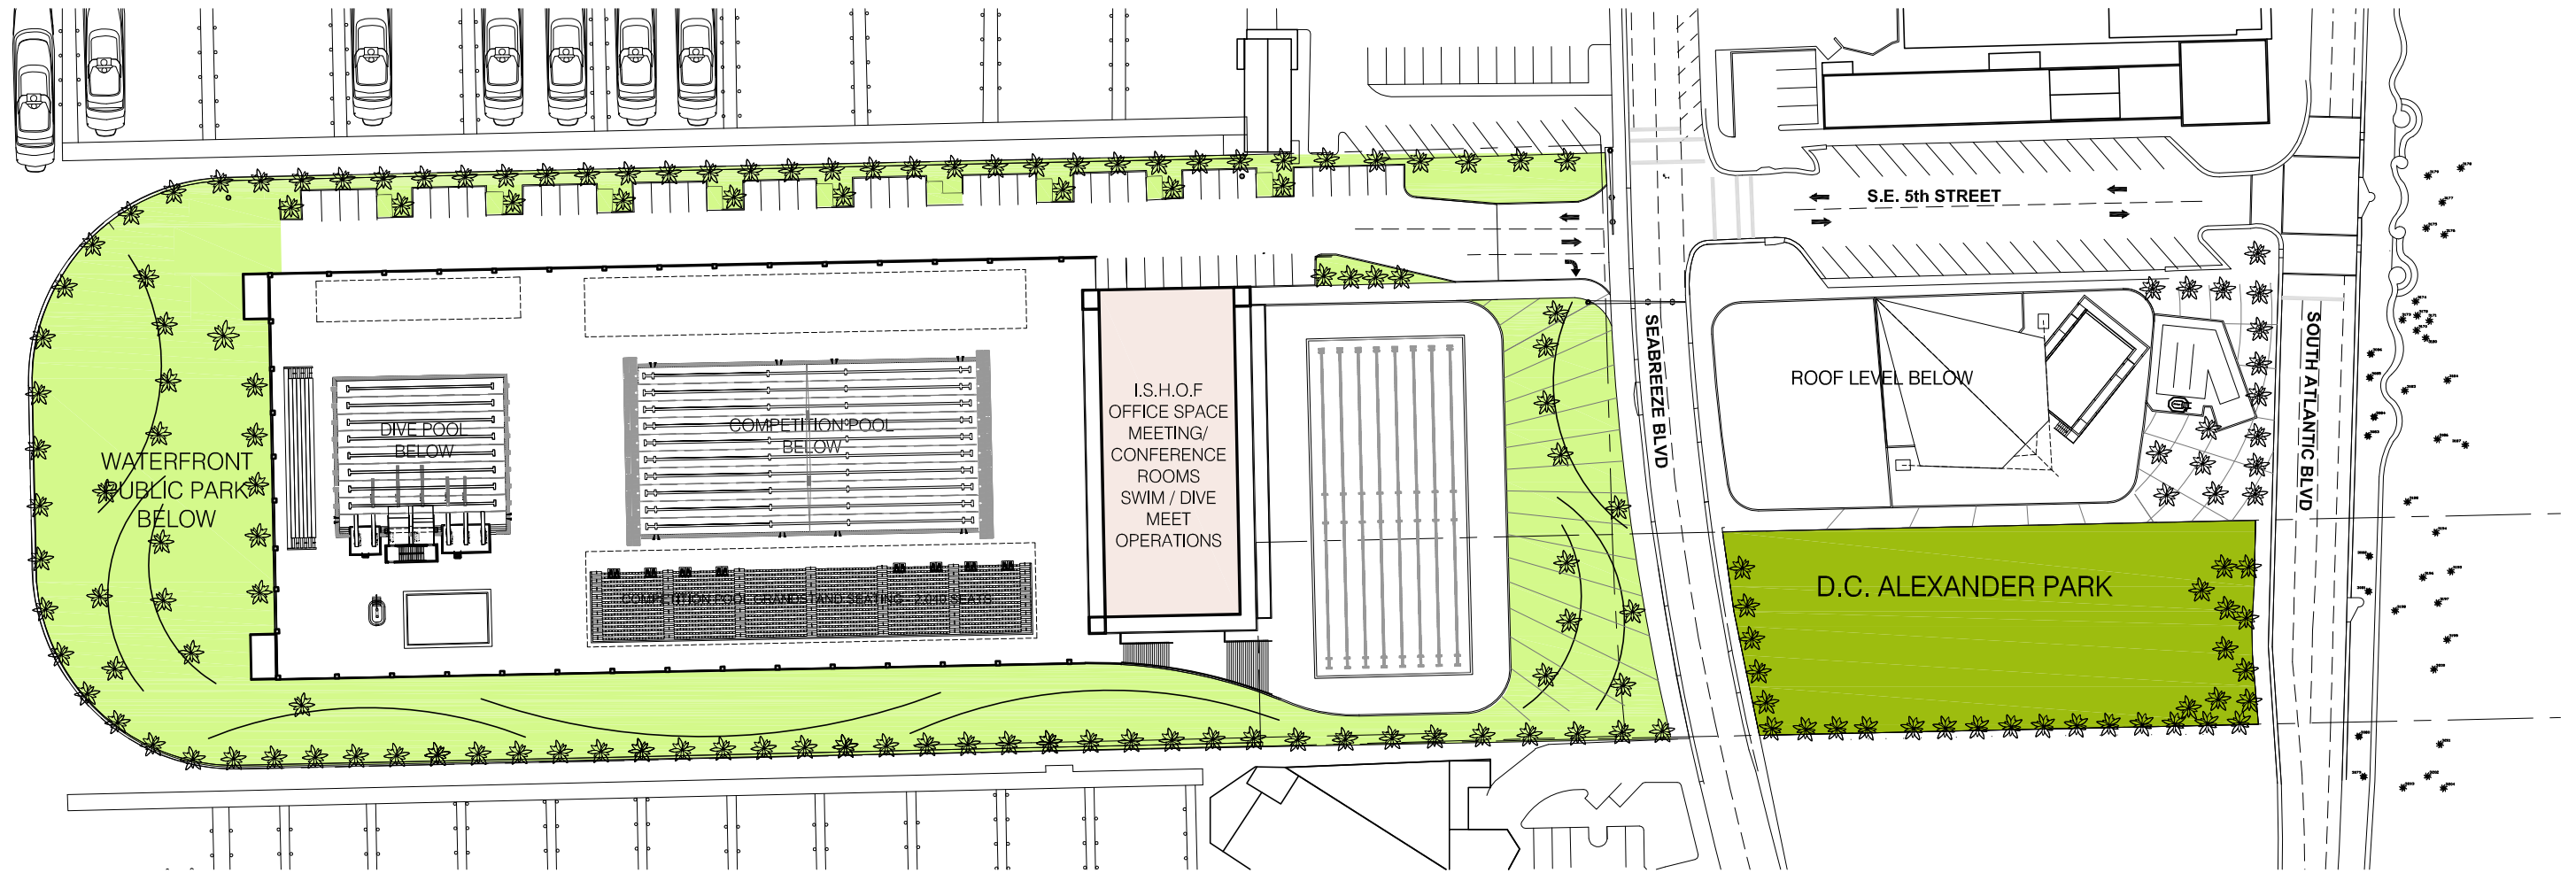

# 4TH FLOOR

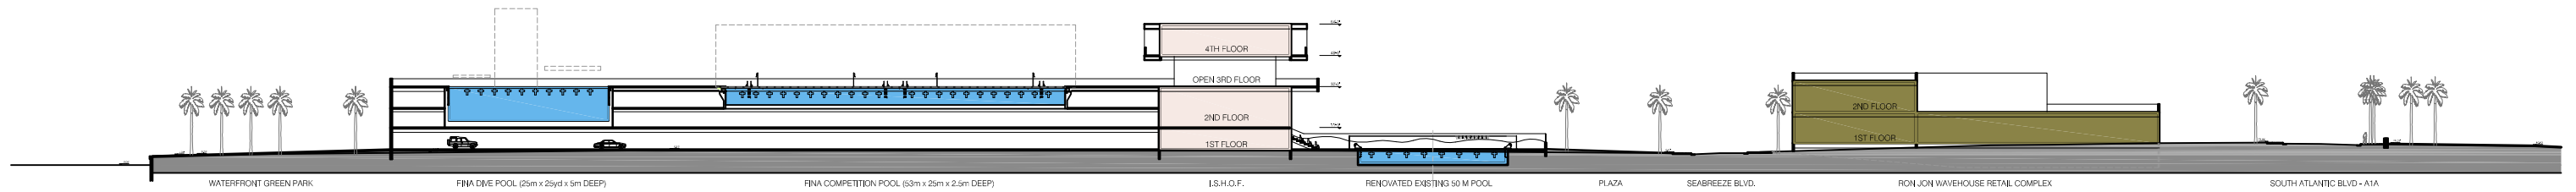

# SECTION

EXHIBIT 2  
CAR 12-2203  
Page 6 of 17



# FOURTH LEVEL FLOOR PLAN



**ZYSCOVICH**  
ARCHITECTS  
100 N. Bayshore Blvd., 27th Fl  
Miami, FL 33132, 2904 | 305.572.8323 | info@zyscovich.com  
305.577.4821 | www.zyscovich.com

**FORT LAUDERDALE AQUATIC CENTER**  
501 SEABREEZE BLVD, FORT LAUDERDALE, FLORIDA

APR. 3, 2012











































