


To be setup in accordance with TA 20 of the MUTCD

TABLE 3
WORK ZONE SIGN SPACING "X"

Road Type	Min. Spacing (feet)
Arterials and Collectors with Work Zone Speed ≤ 40 mph	200
Arterials and Collectors with Work Zone Speed ≥ 45 mph	500
Limited Access Roadways*	1,500

* For limited access roadways with work zone speed ≤ 55 mph, the minimum spacing may be reduced in accordance with the MUTCD and as approved by the Engineer.

SPEED LIMIT
25

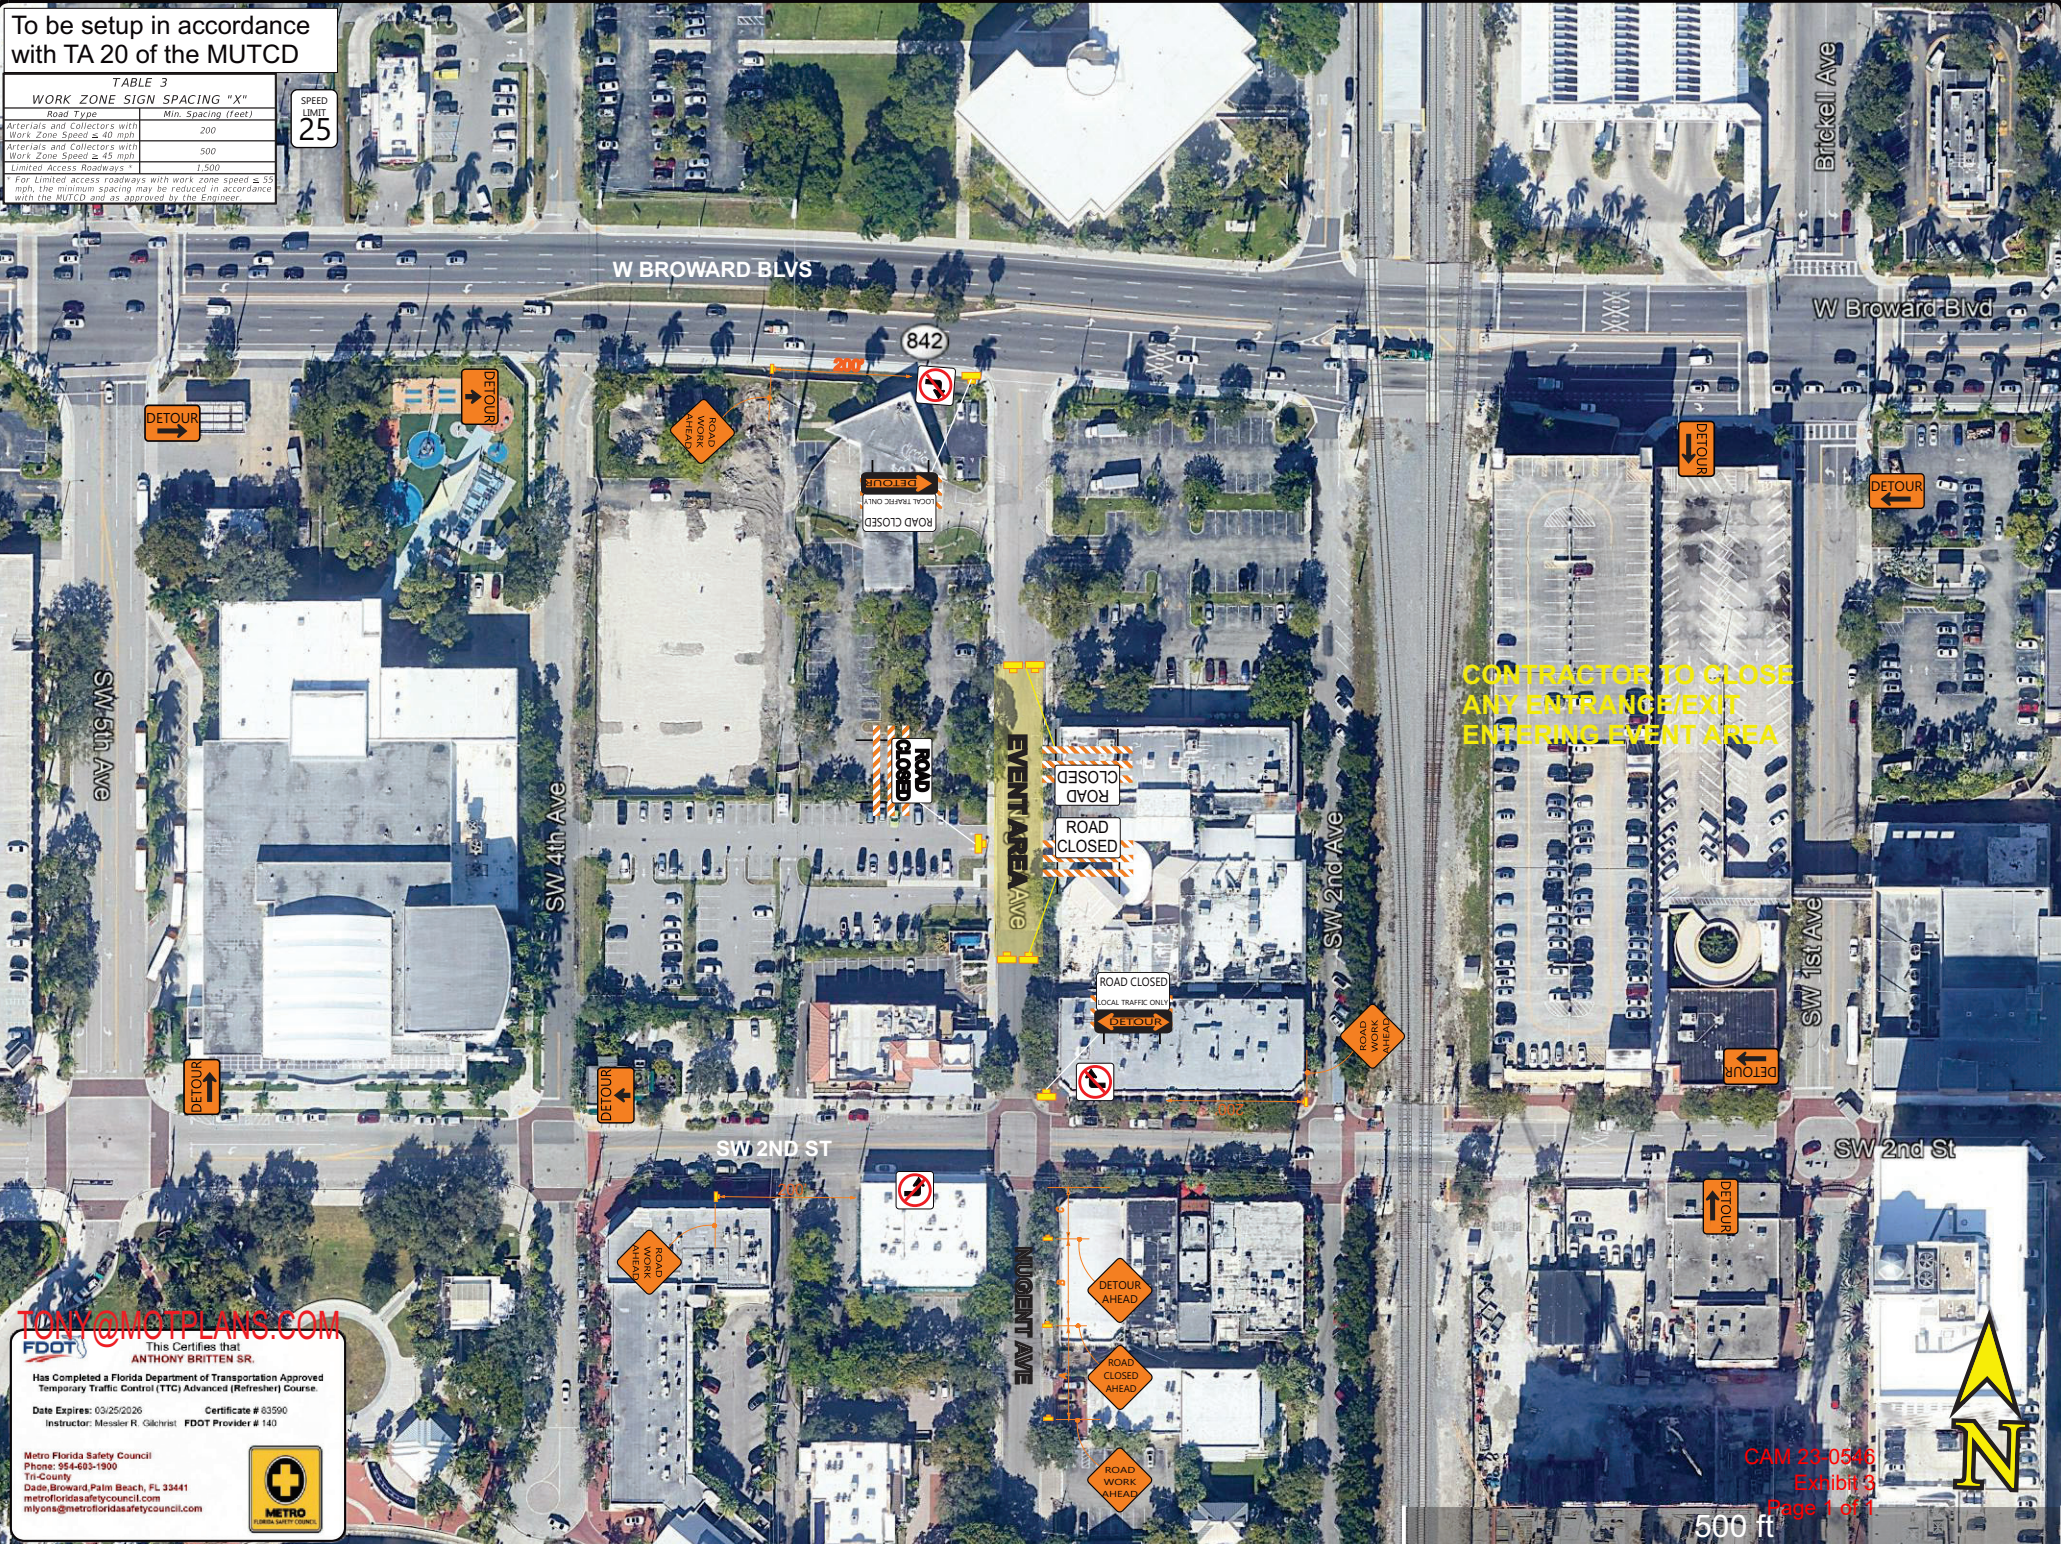

TONY@MOTPLANS.COM
FDOT
 This Certifies that
ANTHONY BRITTEN SR.
 Has Completed a Florida Department of Transportation Approved
 Temporary Traffic Control (TTC) Advanced (Refresher) Course.
 Date Expires: 03/25/2026 Certificate # 63590
 Instructor: Messler R. Gikhrst FDOT Provider # 140

Metro Florida Safety Council
 Phone: 954-493-1900
 Tri-County
 Dade, Broward, Palm Beach, FL 33441
 metrofloridasafetycouncil.com
 myons@metrofloridasafetycouncil.com

CAM 23-0546
 Exhibit 3
 Page 1 of 1