

LEGEND:


 REVOCABLE LICENSE AREA

 BURDENED PROPERTY

The Tri-Party RLA/AARLA for this project includes improvements to County right-of-way including the installation of landscaping, pavers, pedestrian level light poles, and irrigation for approximately 500 LF abutting the west property line of the project on the east side of SE 3rd Avenue. The improvement area is approximately 5,865 SF.

These improvements will be installed under County Permit #210806001, a copy of which will be on file with the Development Services Department (after County approval) and that can be made available upon request.

LICENSE AREA

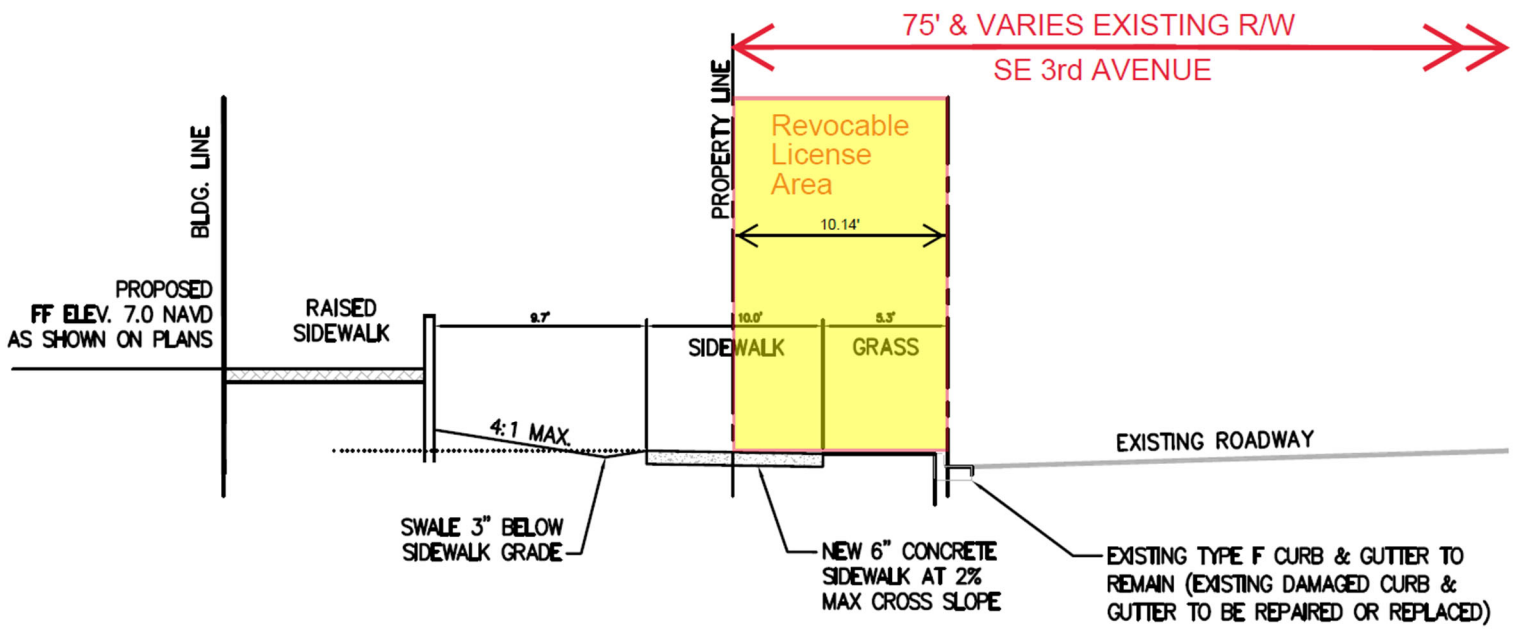

TYPICAL SECTION

SE 3rd Avenue (Looking South)