


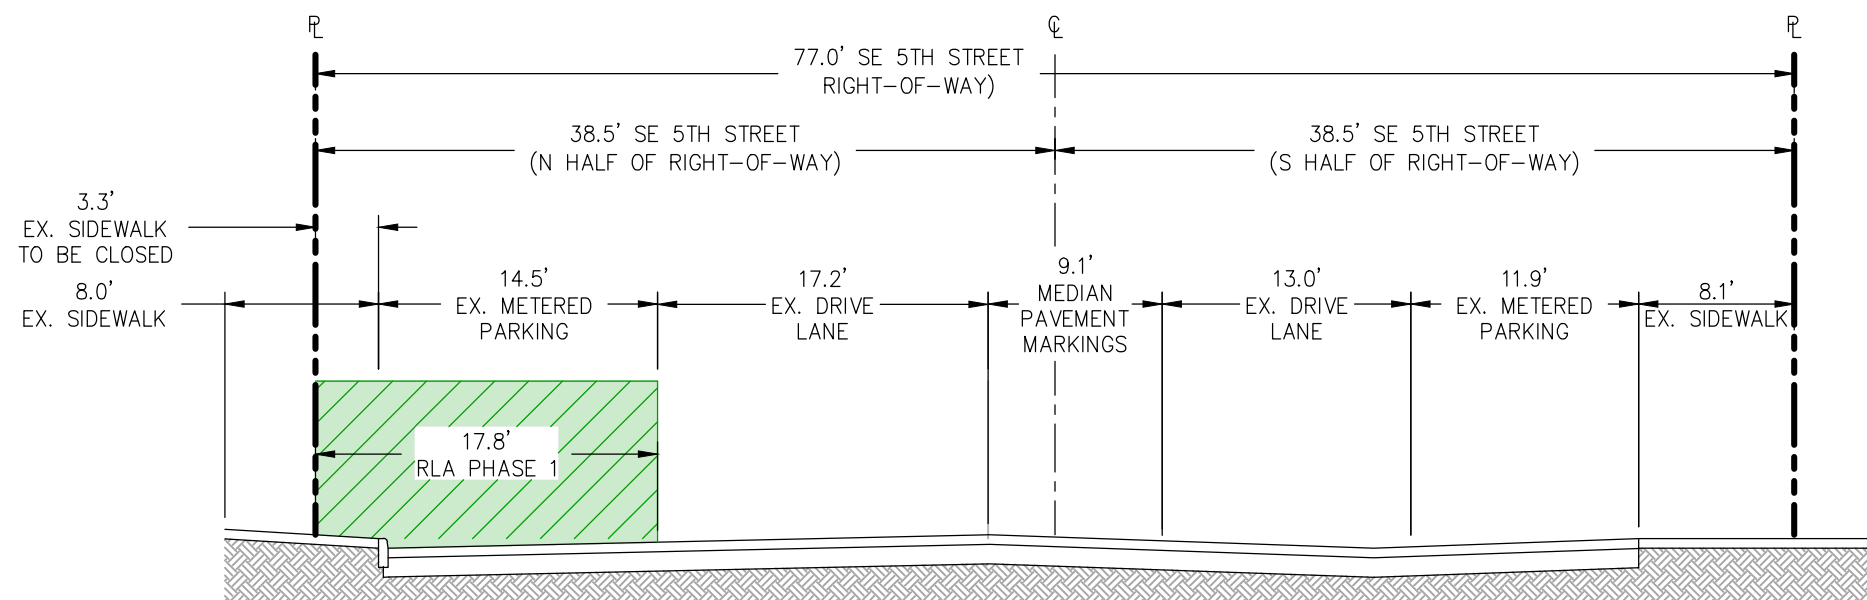


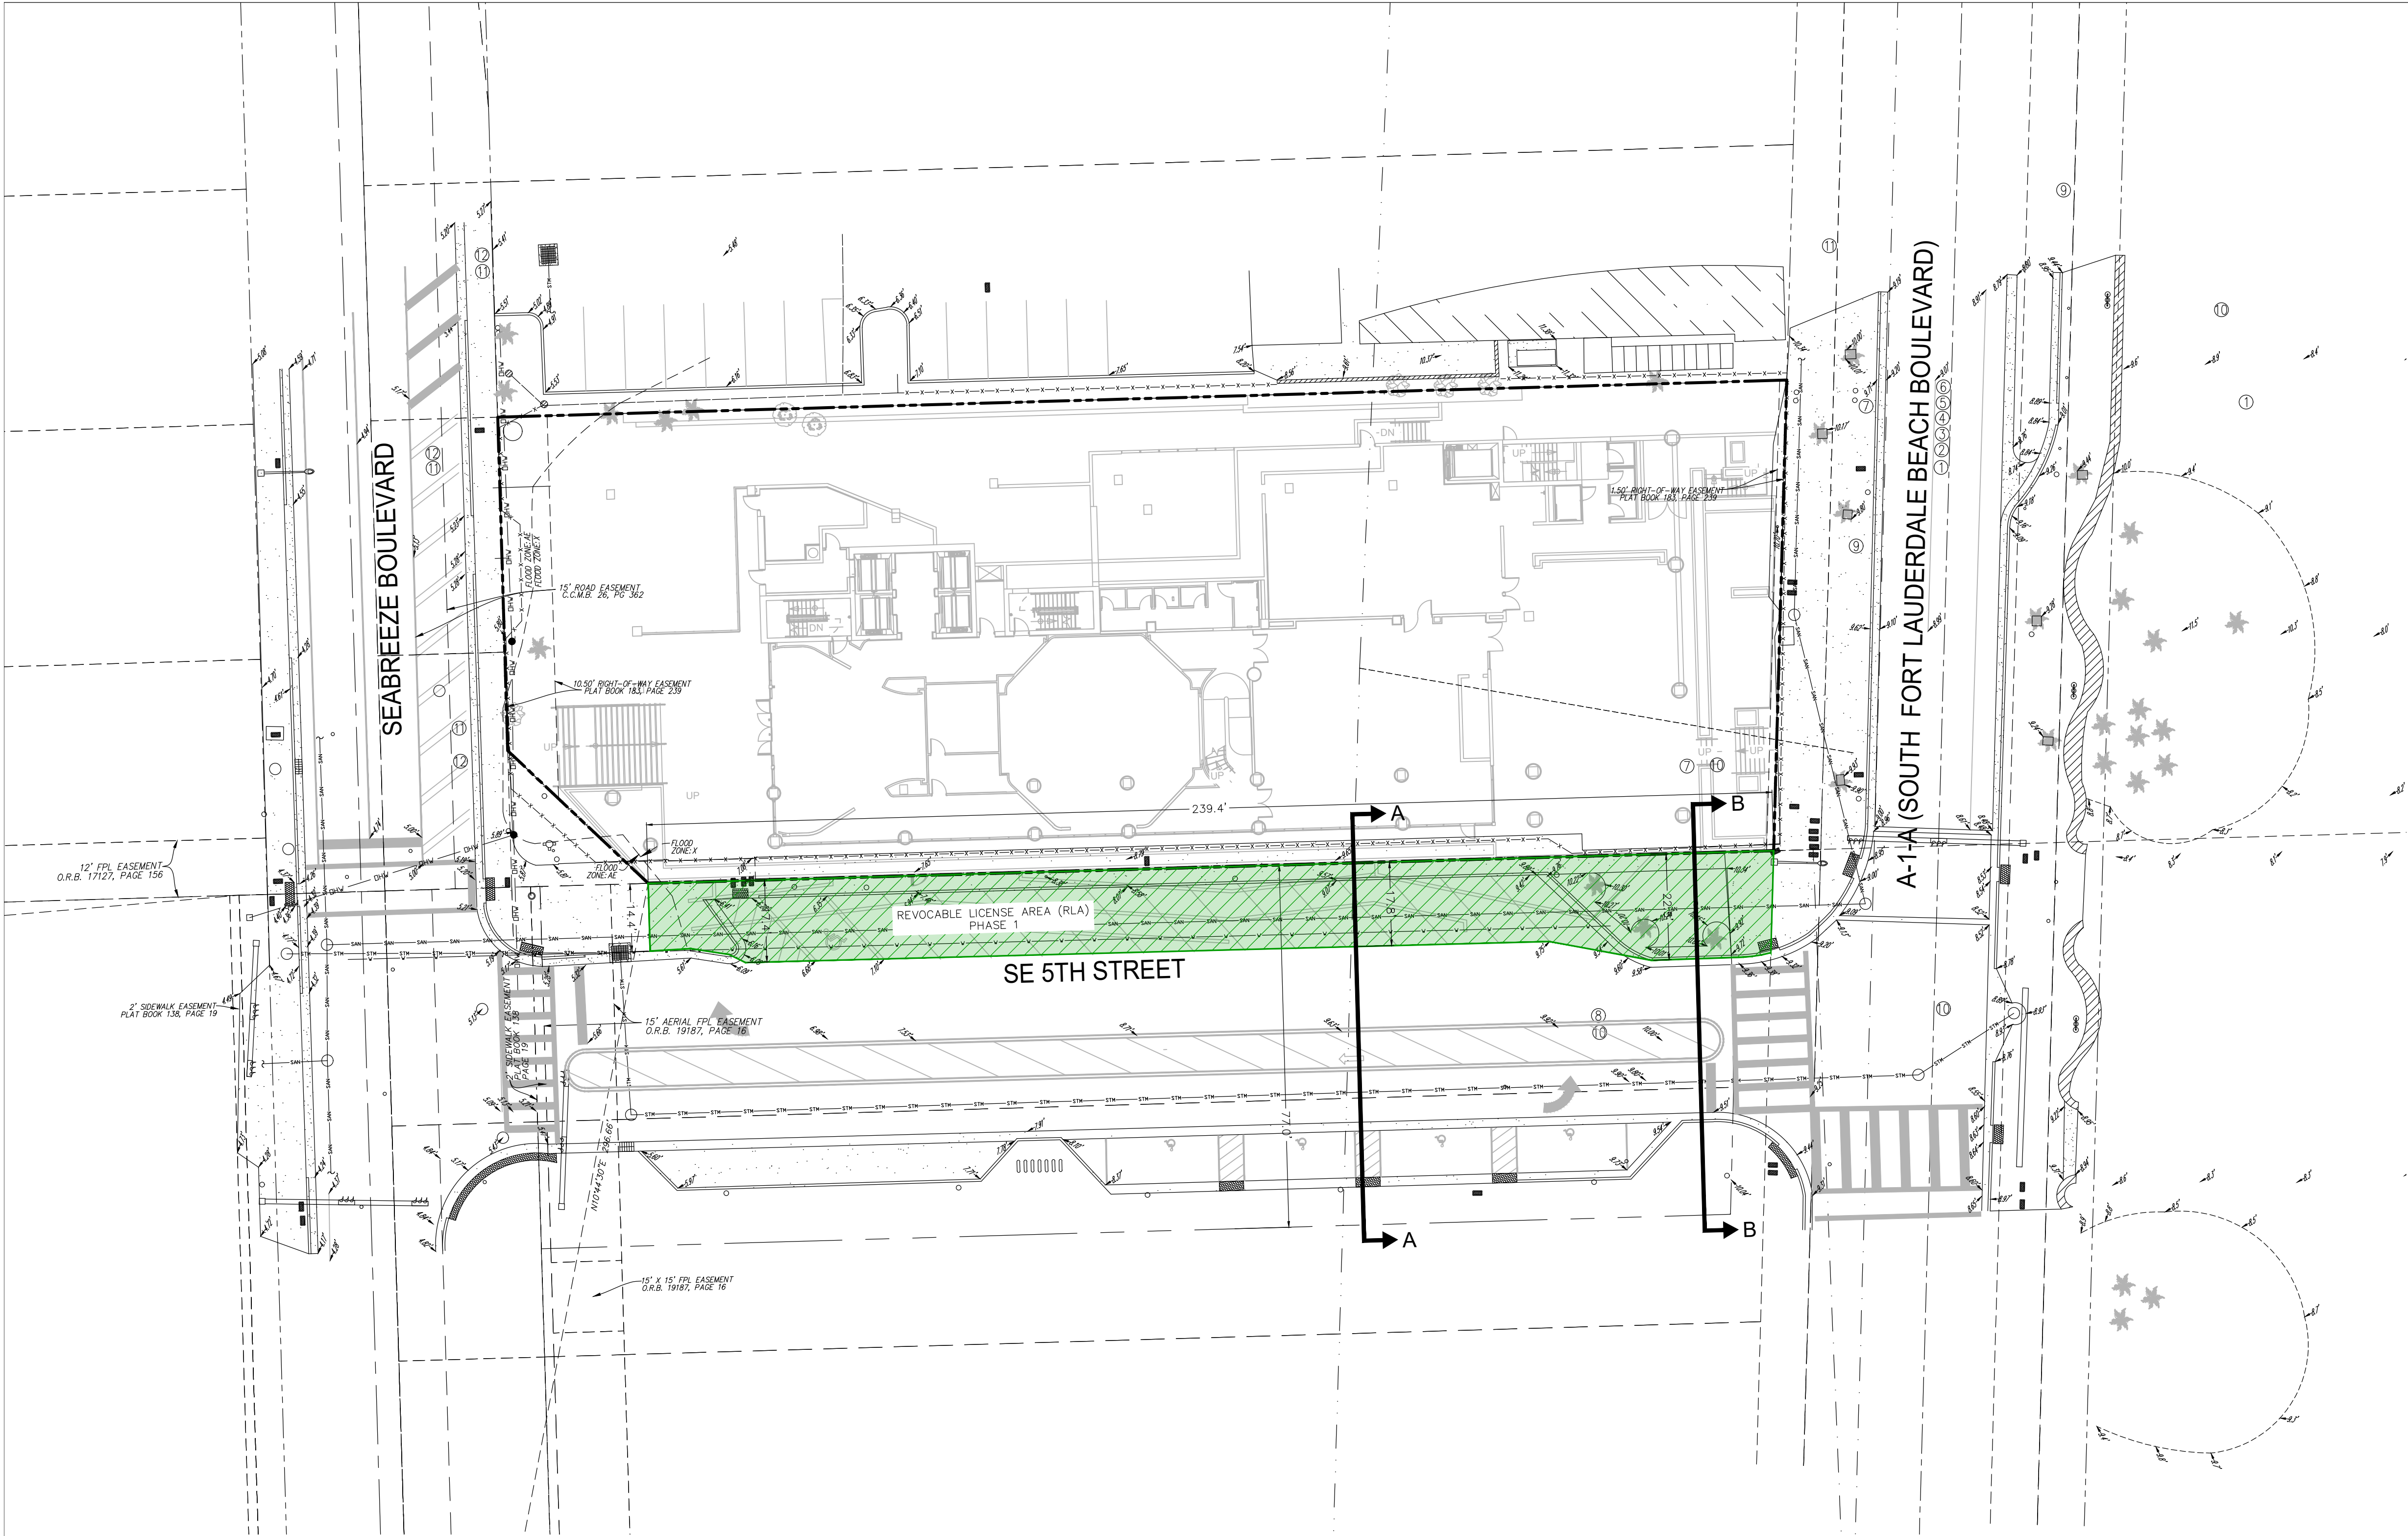

SECTION A-A
RLA PHASE 1
N.T.S.

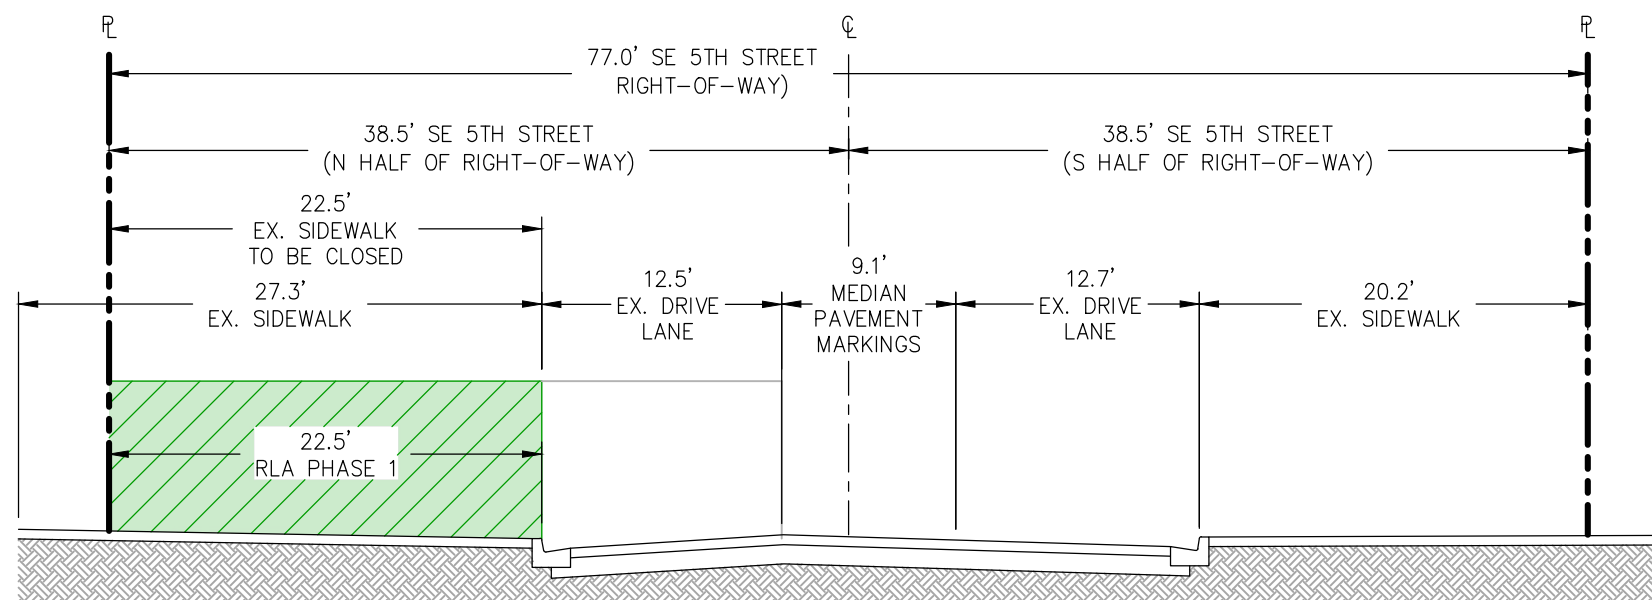

SECTION B-B
RLA PHASE 1
N.T.S.

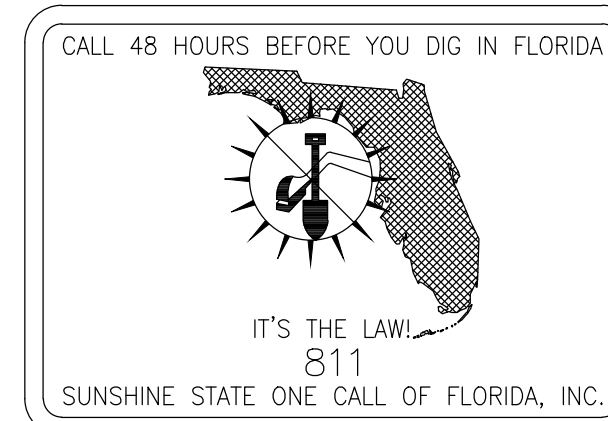

VERTICAL DATUM CONVERSION	
GRADING SHOWN UTILIZES N.A.V.D. 88	
N.G.V.D. 29	
N.A.V.D. 88	
N.A.V.D. 88 = N.G.V.D. 29 - 1.51'	
N.G.V.D. 29 = N.A.V.D. 88 + 1.51'	





Revisions	
1	
2	
3	
4	
5	
6	
7	
8	
9	
10	


Phase:
**PERMIT
DOCUMENTS**

SEAL

Scale: 1"=20'	Date: 09/03/25
Job No. 18-1420.06	Plot Date: 09/03/25
Drawn by JAB	Sheet No. X1
Proj. Mgr. SHG	
Appr. by SHG	1 of 2

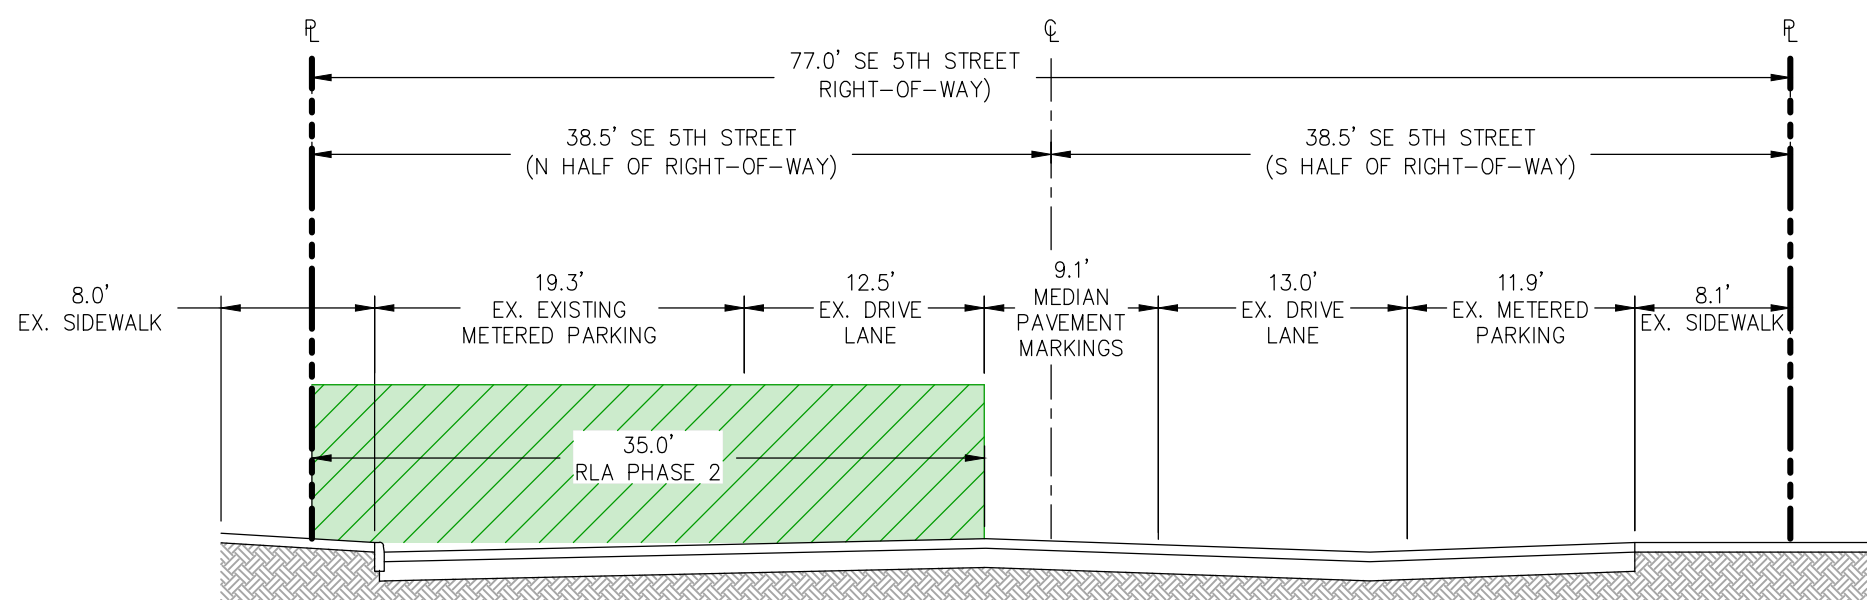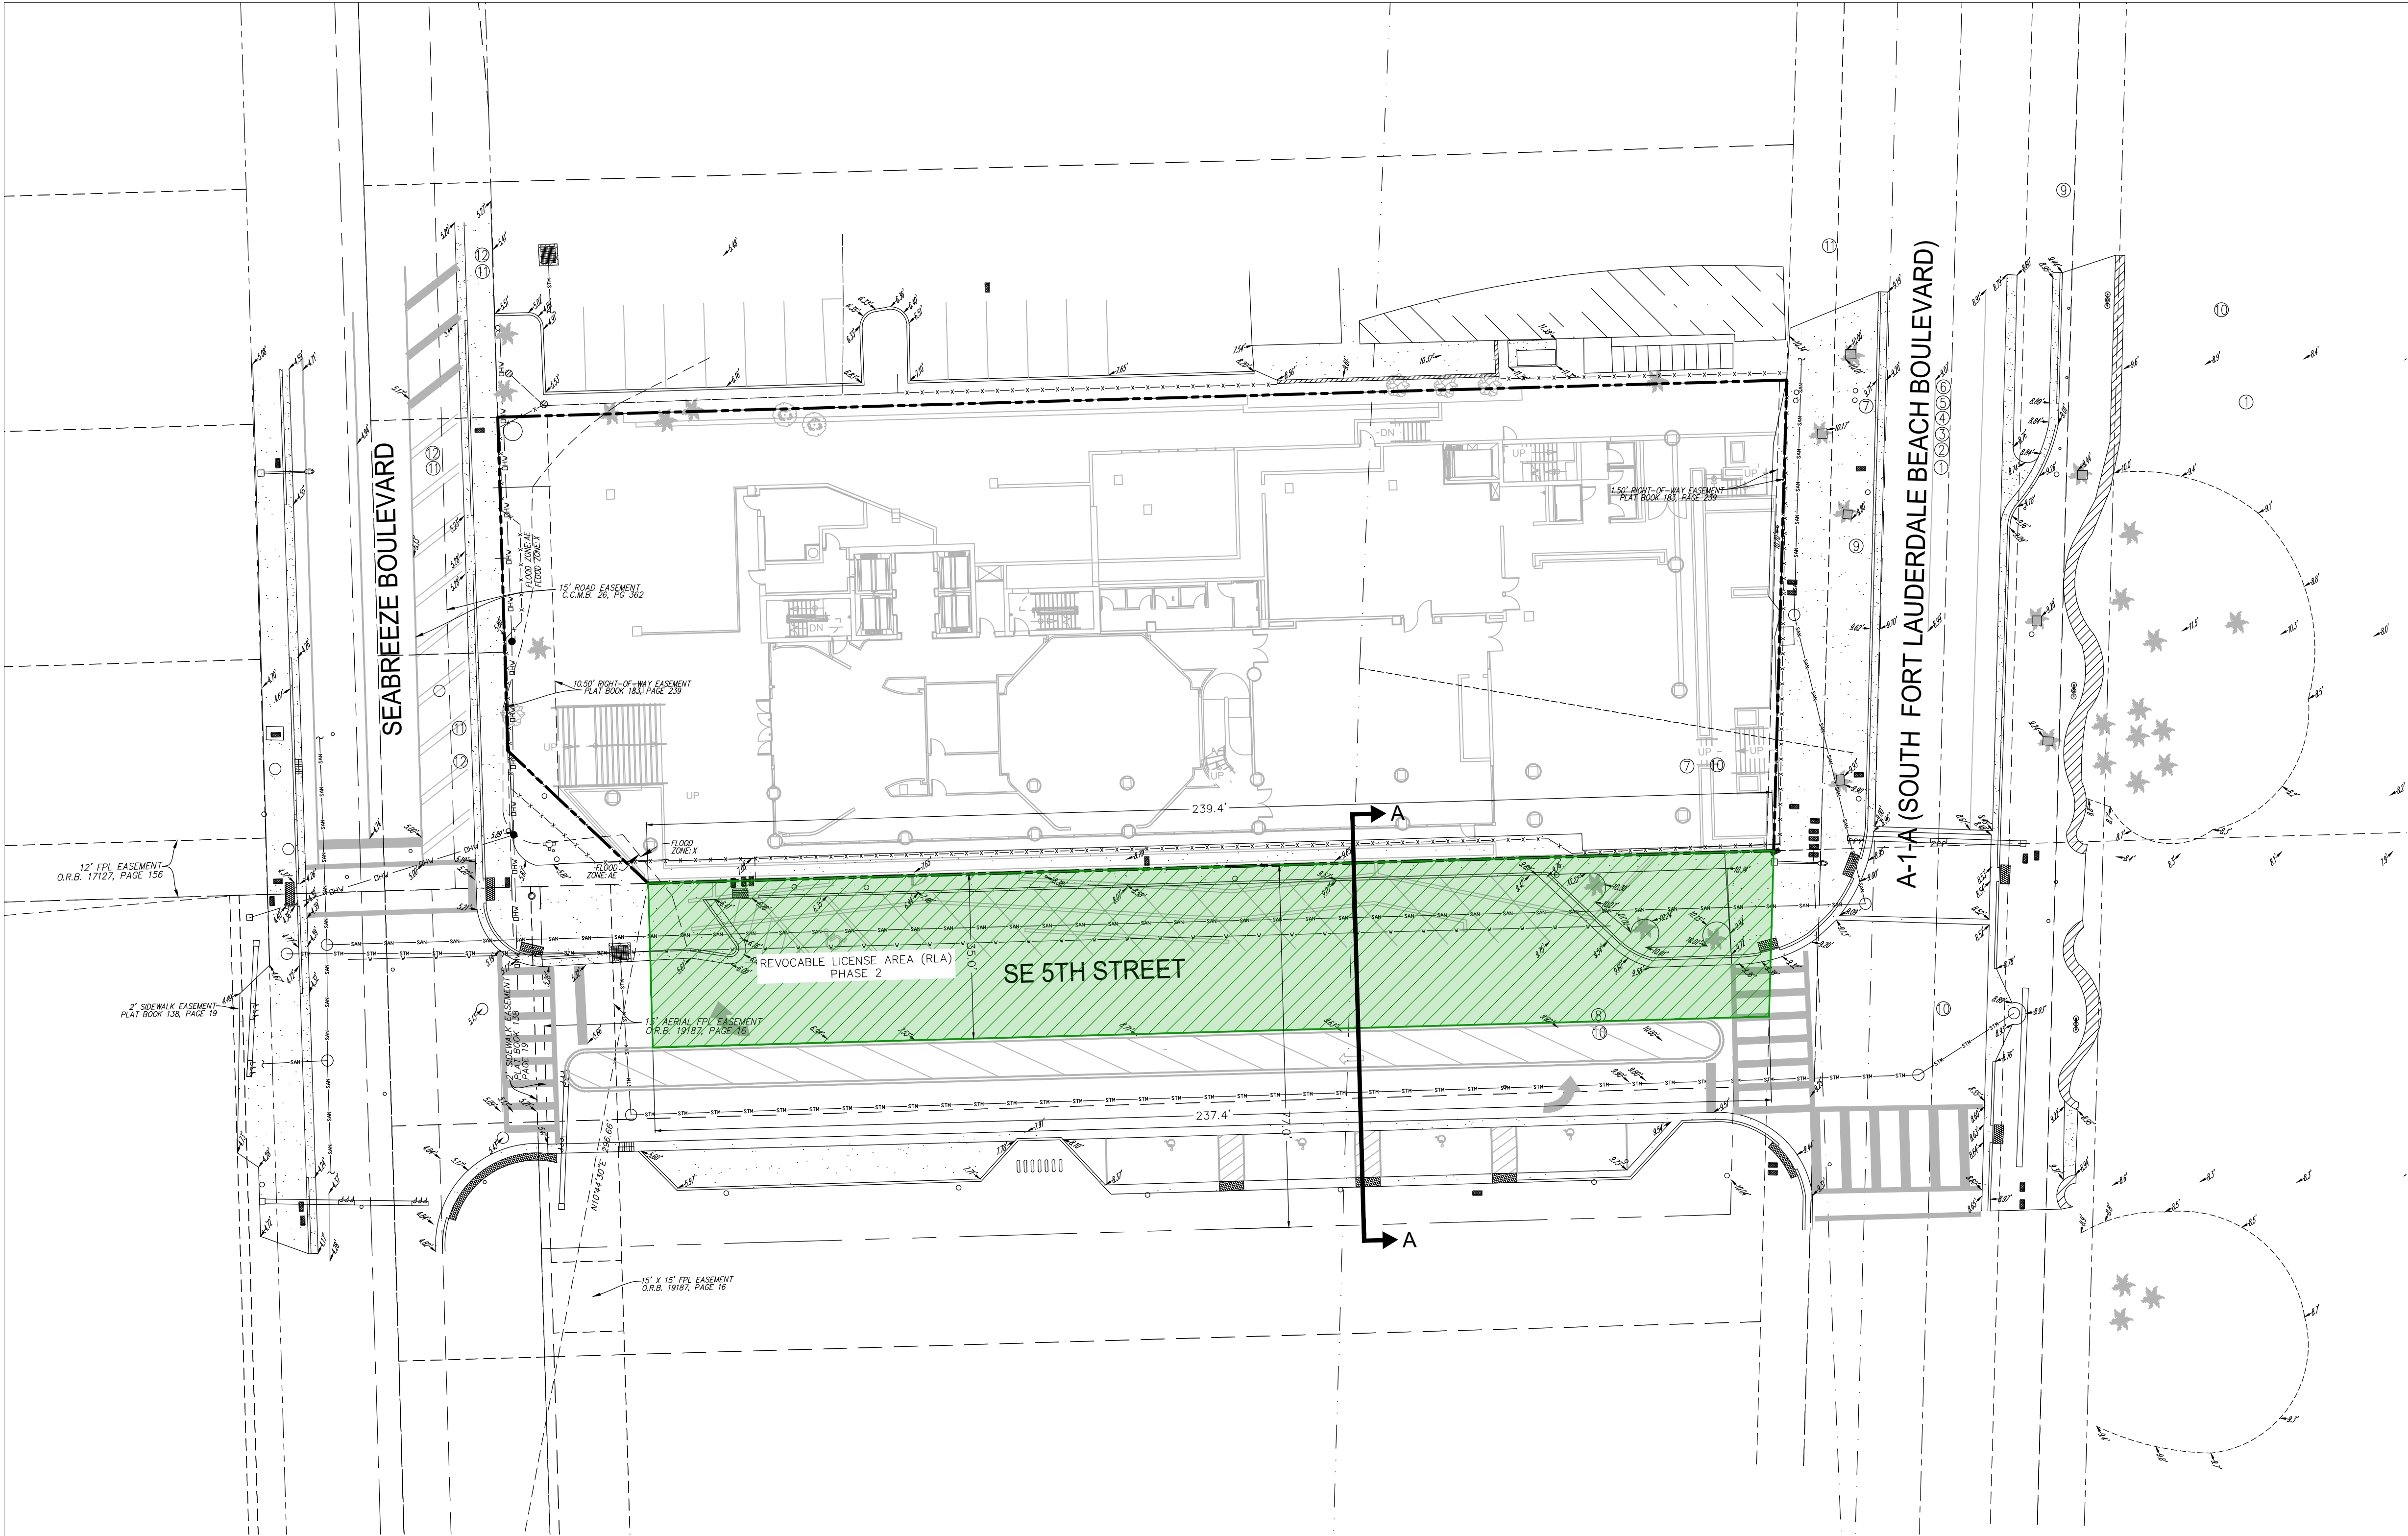

SECTION A-A
RLA PHASE 2
N.T.S.

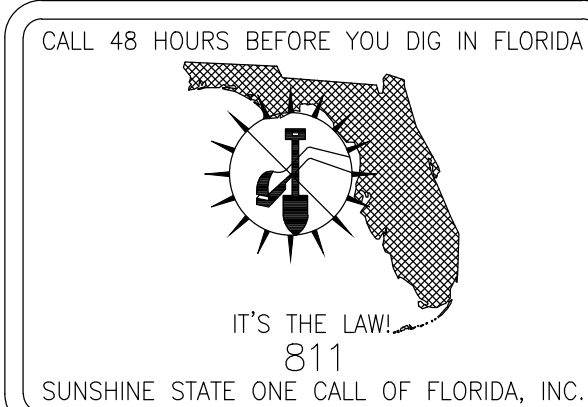

VERTICAL DATUM CONVERSION			
GRADING SHOWN UTILIZES N.A.V.D. 88			
N.G.V.D. 29		N.A.V.D. 88	
N.A.V.D. 88 = N.G.V.D. 29 - 1.51'		N.G.V.D. 29 = N.A.V.D. 88 + 1.51'	



Revisions	
1	
2	
3	
4	
5	
6	
7	
8	
9	
10	

Phase:
**PERMIT
DOCUMENTS**

SEAL

Scale: 1"=20'	Date: 09/03/25
Job No. 18-1420.06	Plot Date: 09/03/25
Drawn by JAB	Sheet No. X2
Proj. Mgr. SHG	
Appr. by SHG	2 of 2