


The Tri-Party RLA/AARLA for this project includes the installation of landscaping and irrigation improvements within County right-of-way along the west side of North Andrews Avenue, between West Sunrise Boulevard (State Road 838) and NW 9th Street, in the City of Fort Lauderdale.

These improvements will be installed under County Permit #170920001, a copy of which is on file with DSD and that can be made available upon request.

# LICENSE AREA

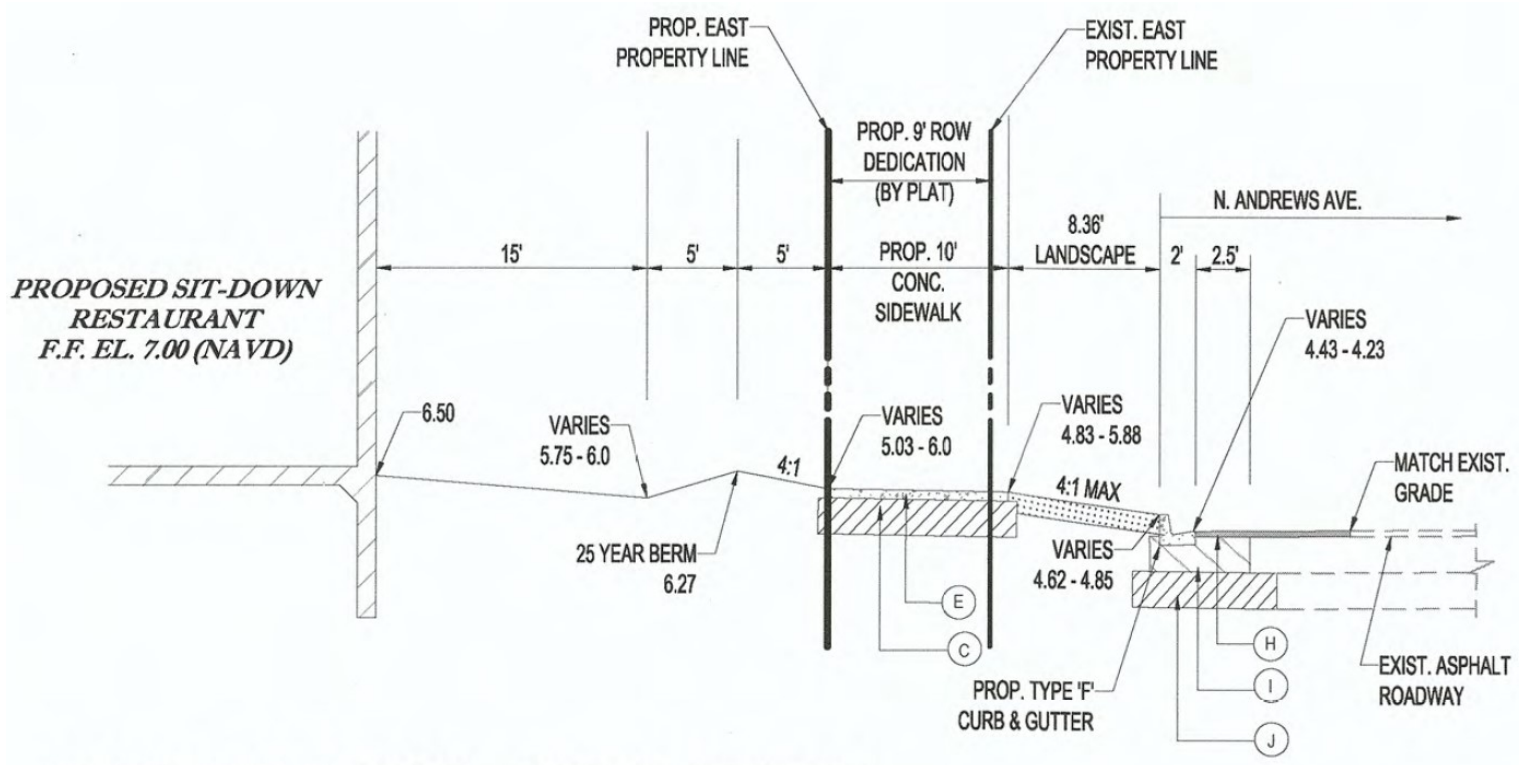

# TYPICAL SECTION

North Andrews Avenue (Looking North)