

MARK MEYERS

FDOT
This Certifies that
Mark Meyers
Has Completed a Florida Department of Transportation Approved
Temporary Traffic Control (TTC) Advanced (Refresher) Course.
Date Expires: 02/11/2023 Certificate # 47529
Instructor: Richard Cabrera FDOT Provider # 37


ATSSA
Phone: 540-368-1701
15 Riverside Parkway Ste.100
Fredericksburg, VA,
www.atssa.com
donna.clark@atssa.com




PHASE 2 DETOUR

E Broward Blvd.


SPEED
LIMIT
35

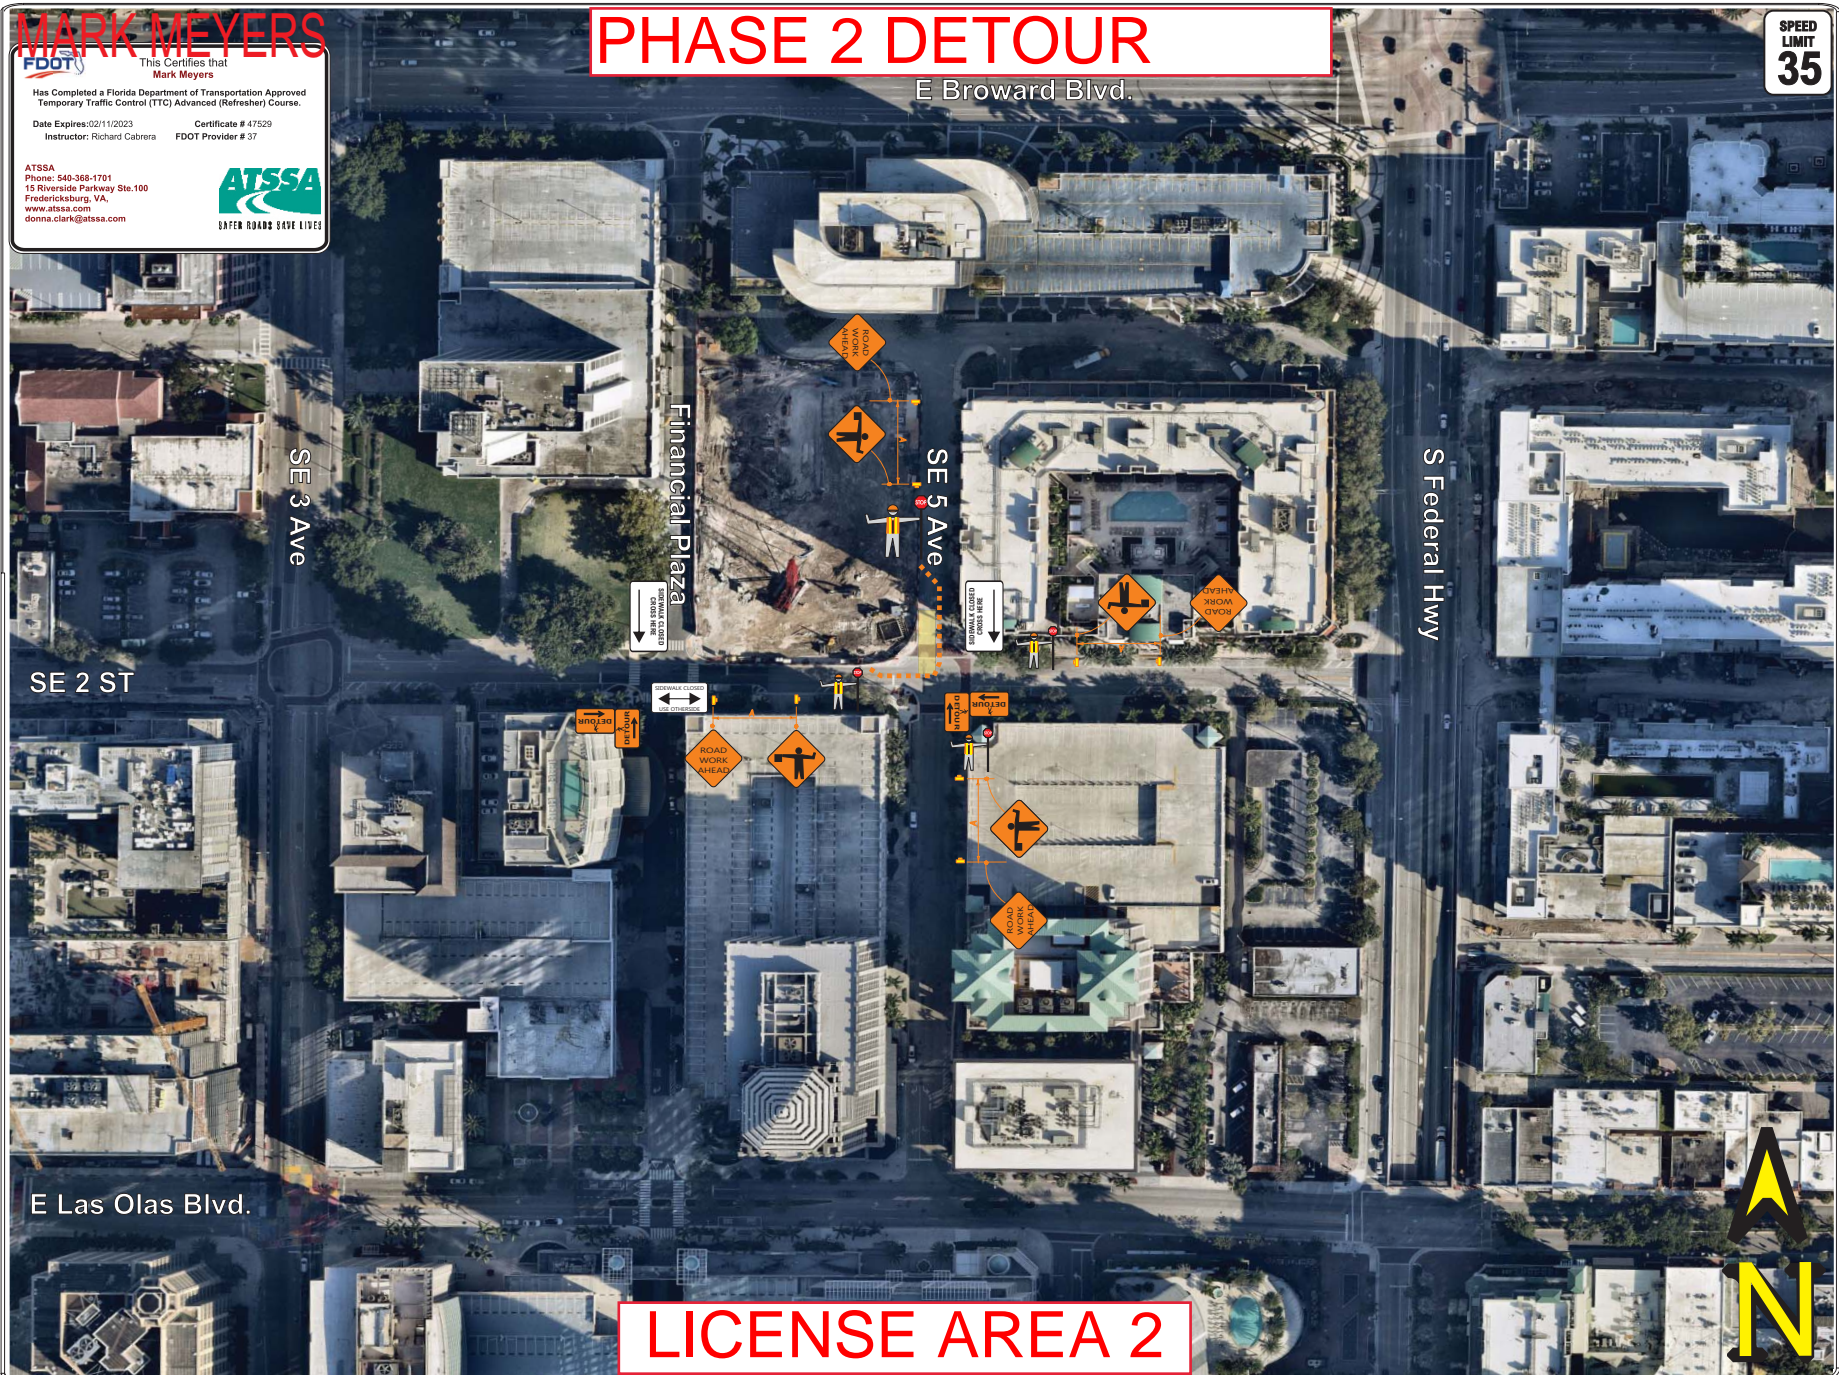

LICENSE AREA 2

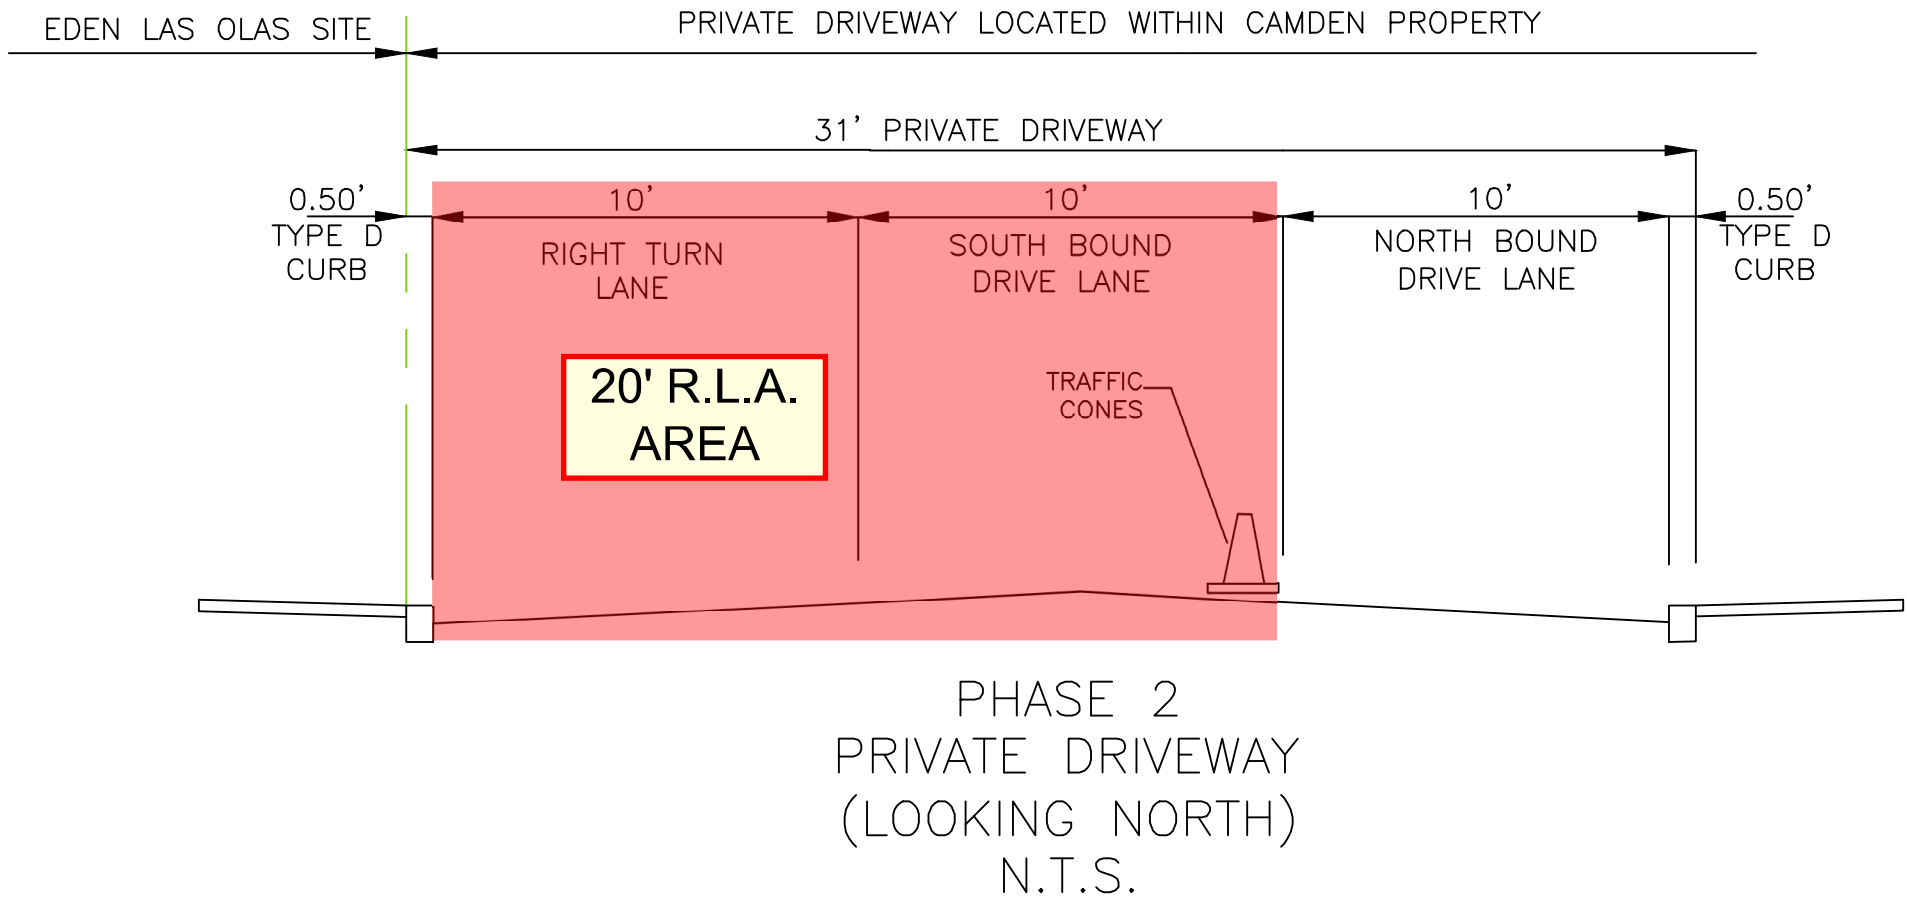

TYPICAL SECTION - LICENSE AREA 2 (13 DAYS)

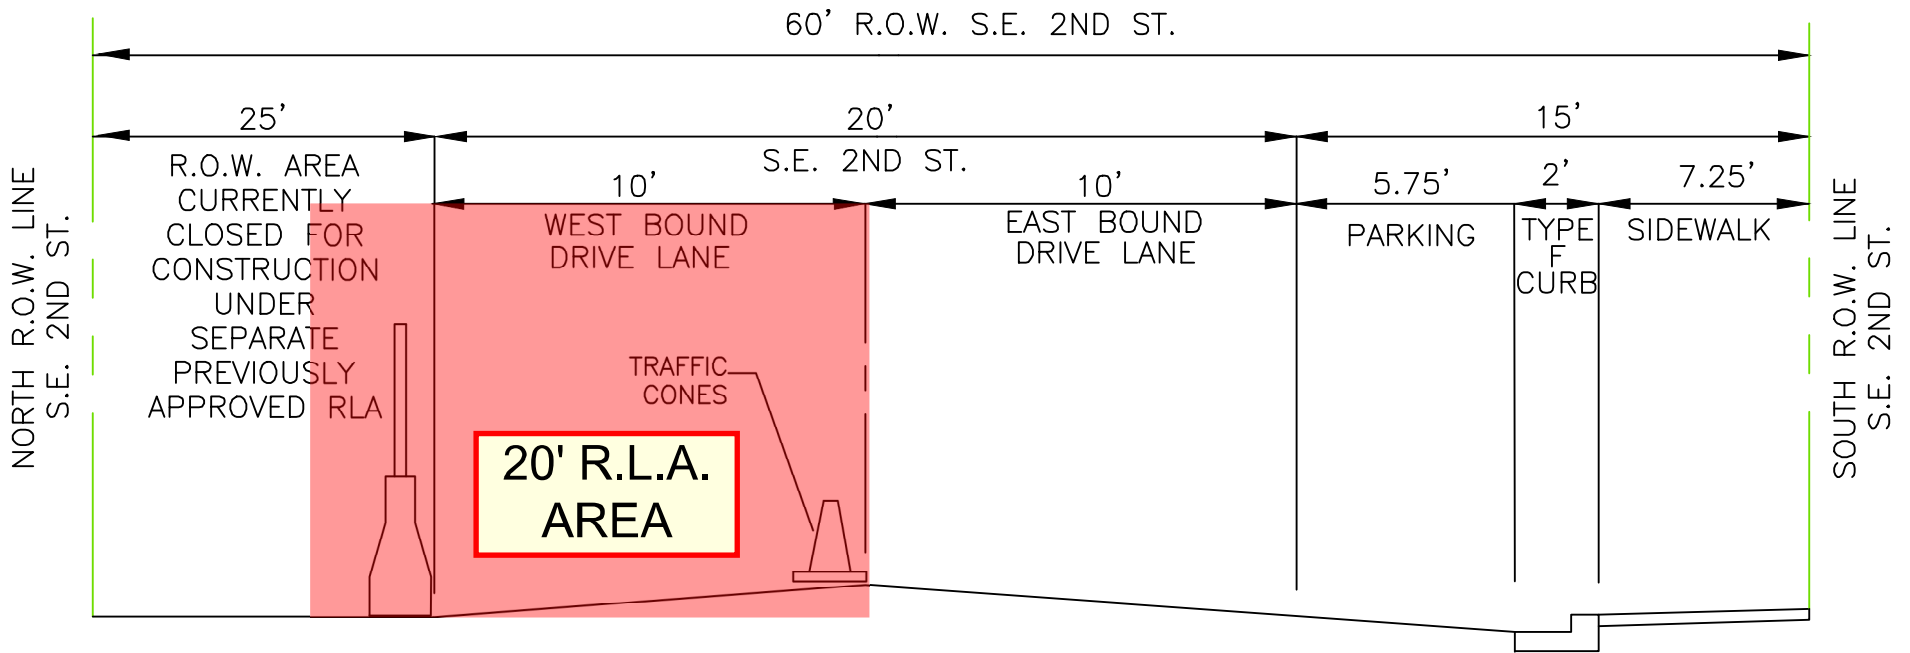

PHASE 2
 S.E. 2ND ST.
 (LOOKING EAST)
 N.T.S.

TYPICAL SECTION - LICENSE AREA 2 (13 DAYS)

MARK MEYERS

FDOT
This Certifies that
Mark Meyers
Has Completed a Florida Department of Transportation Approved
Temporary Traffic Control (TTC) Advanced (Refresher) Course.
Date Expires: 02/11/2023 Certificate # 47529
Instructor: Richard Cabrera FDOT Provider # 37


ATSSA
Phone: 540-368-1701
15 Riverside Parkway Ste.100
Fredericksburg, VA,
www.atssa.com
donna.clark@atssa.com



PHASE 3 DETOUR

E Broward Blvd.

SPEED
LIMIT
35

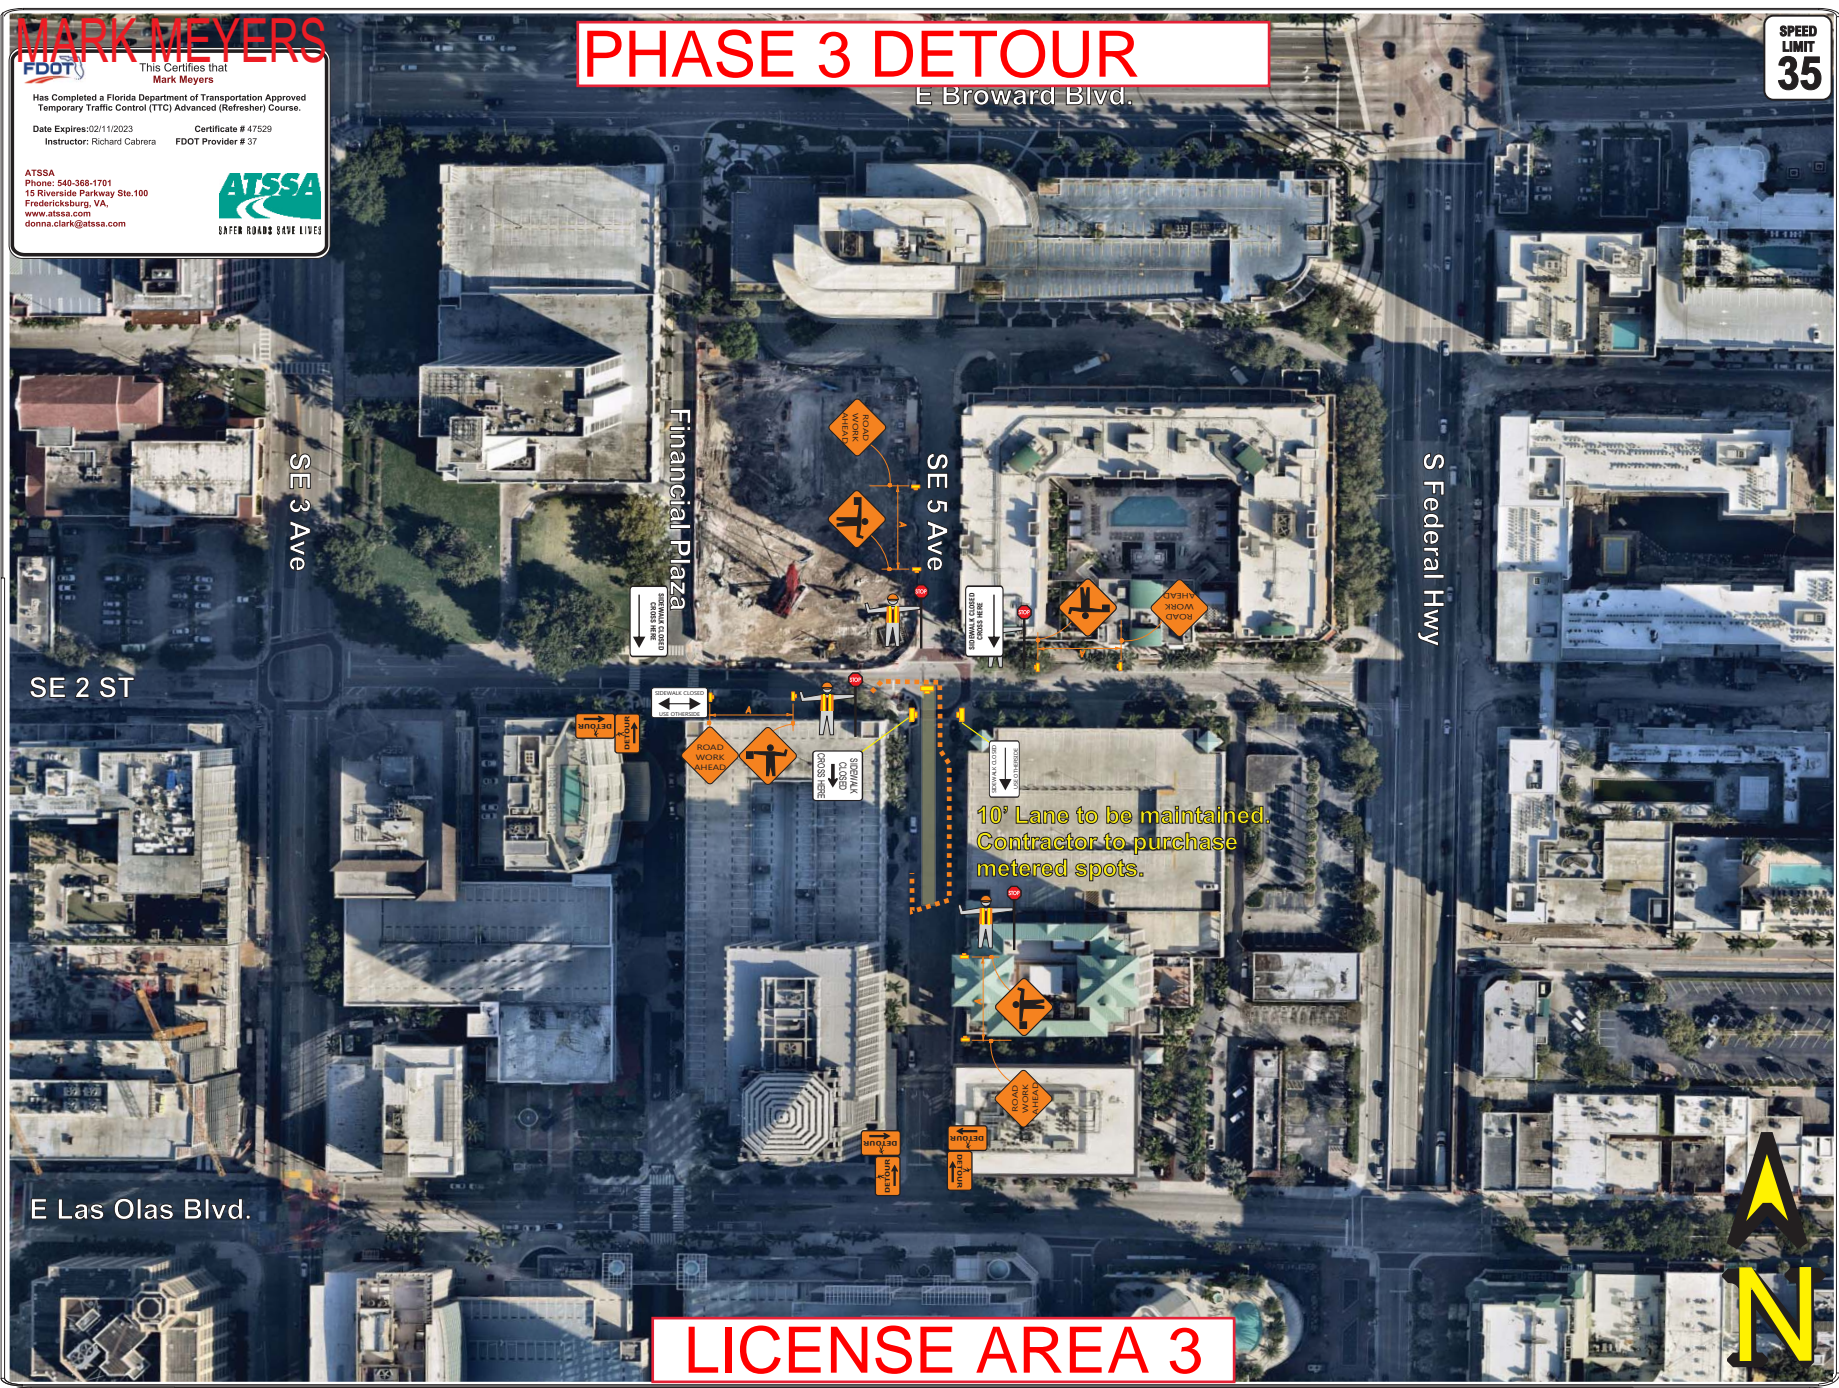

10' Lane to be maintained.
Contractor to purchase metered spots.


LICENSE AREA 3

DRAWN BY MM




PROJECT NAME: Eden Las Olas

SITE LOCATION: SE 5th Avenue

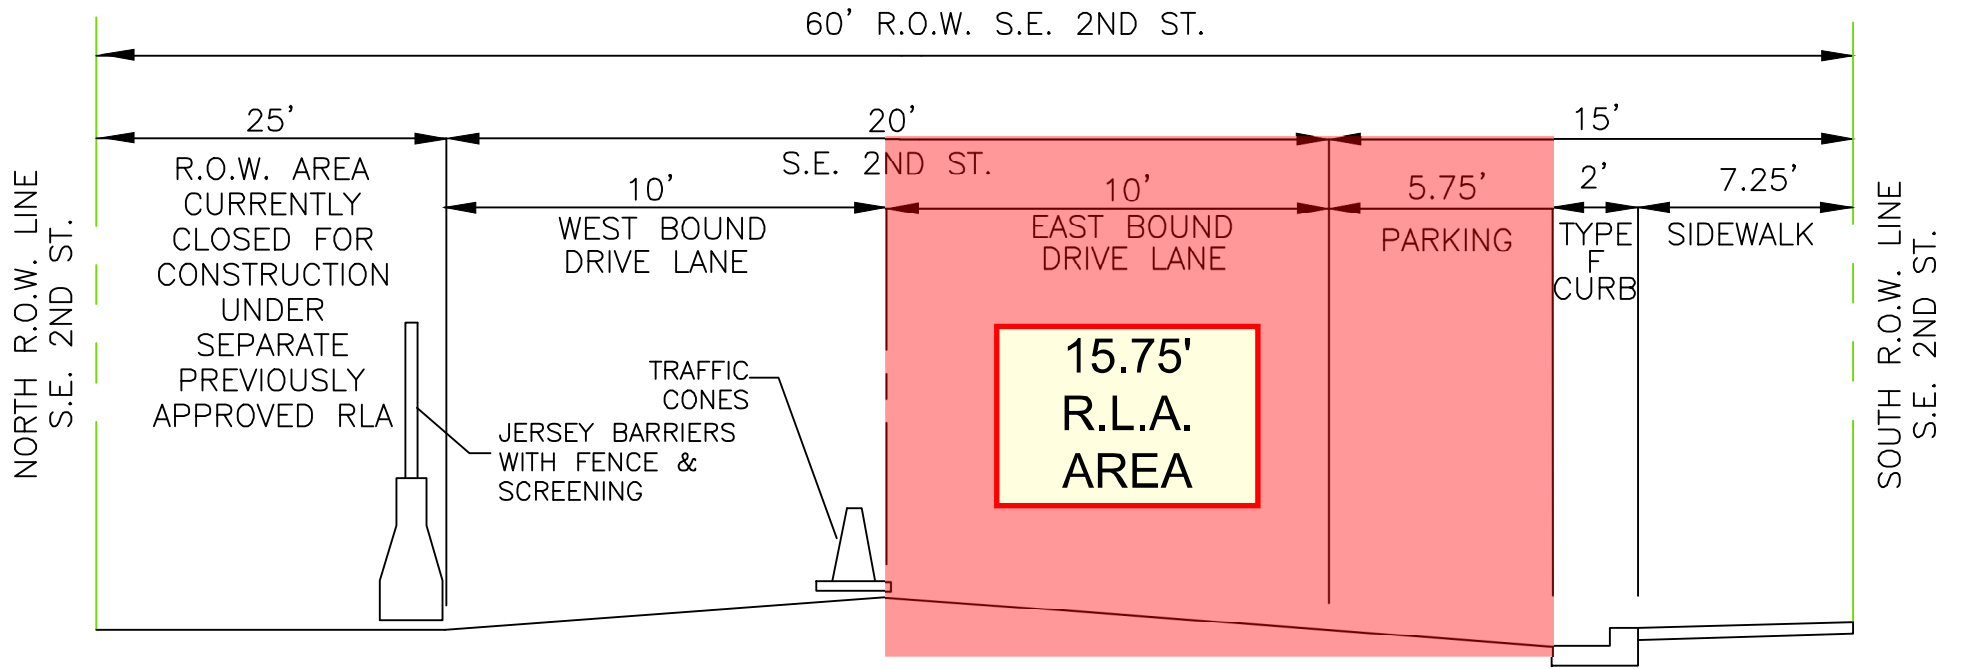

PHASE 3
 S.E. 2ND ST.
 (LOOKING EAST)
 N.T.S.

TYPICAL SECTION - LICENSE AREA 3 (13 DAYS)

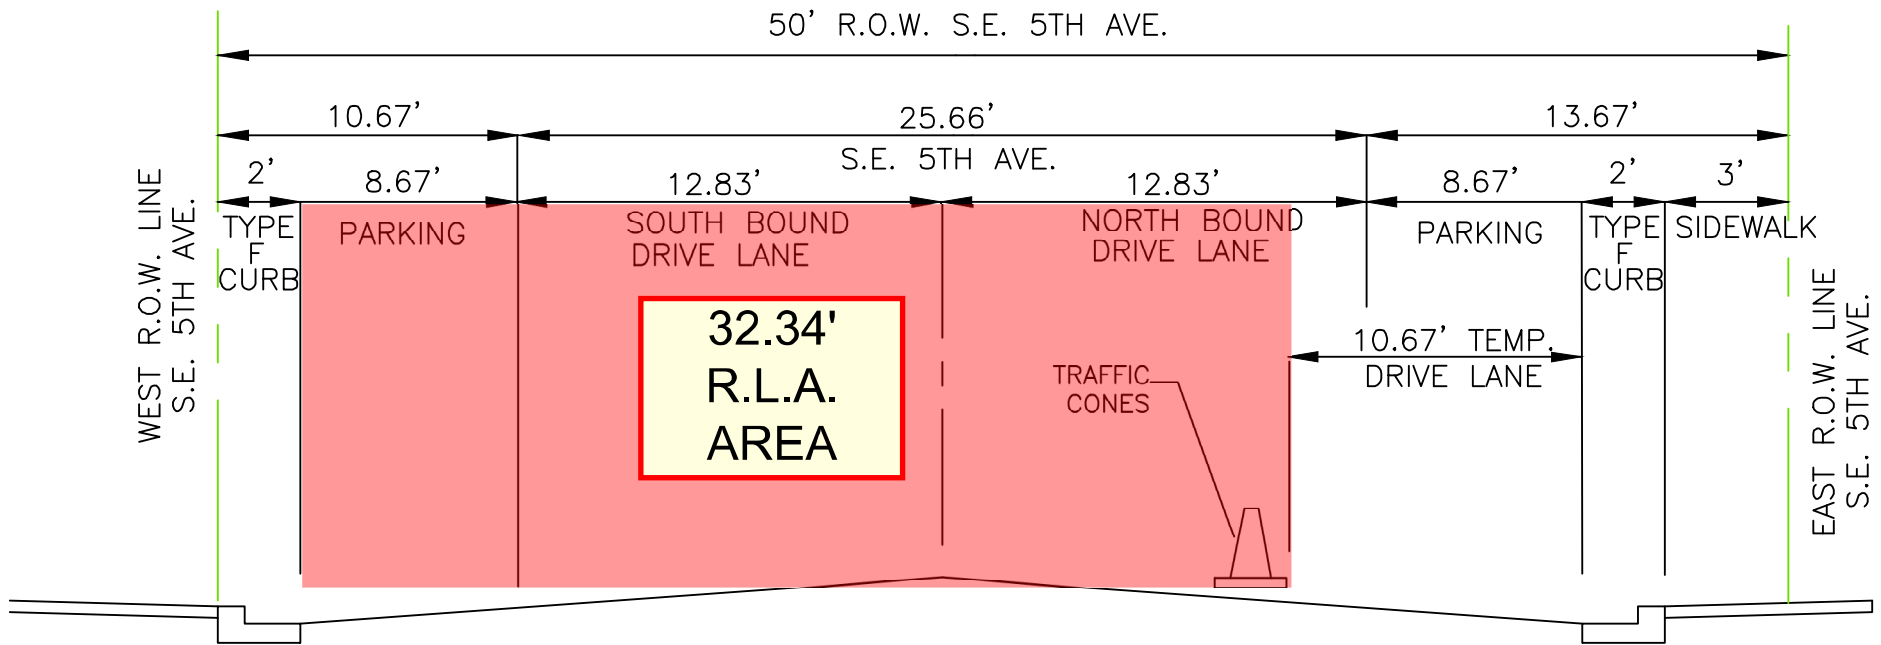

PHASE 3
 S.E. 5TH AVE.
 (LOOKING NORTH)
 N.T.S.

TYPICAL SECTION - LICENSE AREA 3 (13 DAYS)

MARK MEYERS

FDOT
This Certifies that
Mark Meyers
Has Completed a Florida Department of Transportation Approved
Temporary Traffic Control (TTC) Advanced (Refresher) Course.
Date Expires: 02/11/2023 Certificate # 47529
Instructor: Richard Cabrera FDOT Provider # 37

ATSSA
Phone: 540-368-1701
15 Riverside Parkway Ste.100
Fredericksburg, VA,
www.atssa.com
donna.clark@atssa.com



PHASE 4 DETOUR

E Broward Blvd.

**SPEED
LIMIT
35**



10' Lane to be maintained.
Contractor to purchase
metered spots.


LICENSE AREA 4

DRAWN BY MM




PROJECT NAME: Eden Las Olas

SITE LOCATION: SE 5th Avenue

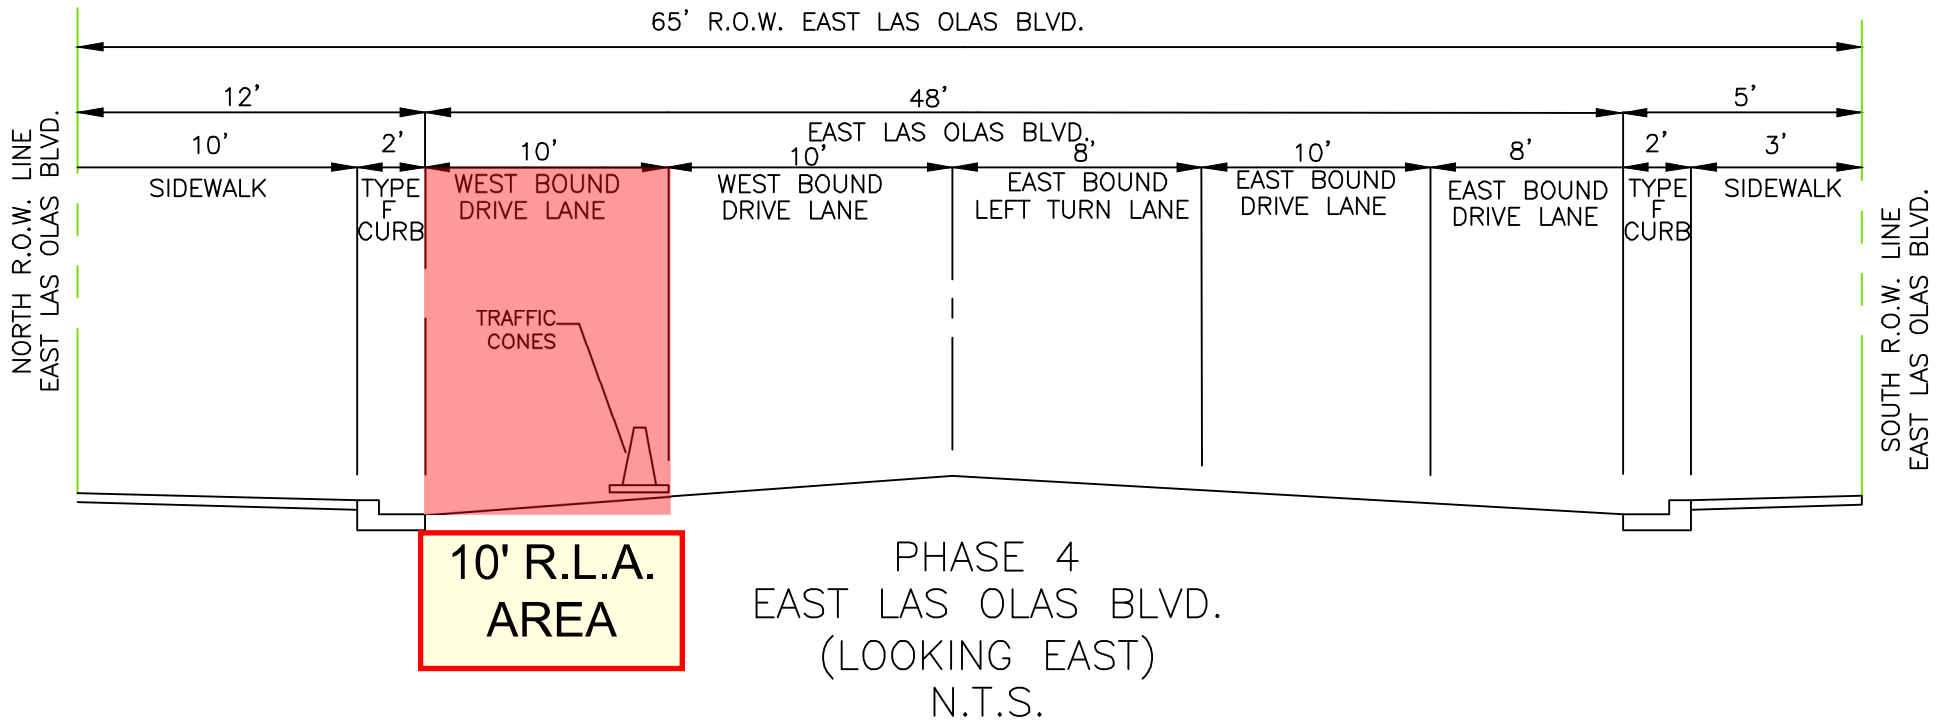

TYPICAL SECTIONS - LICENSE AREA 4 (24 DAYS)

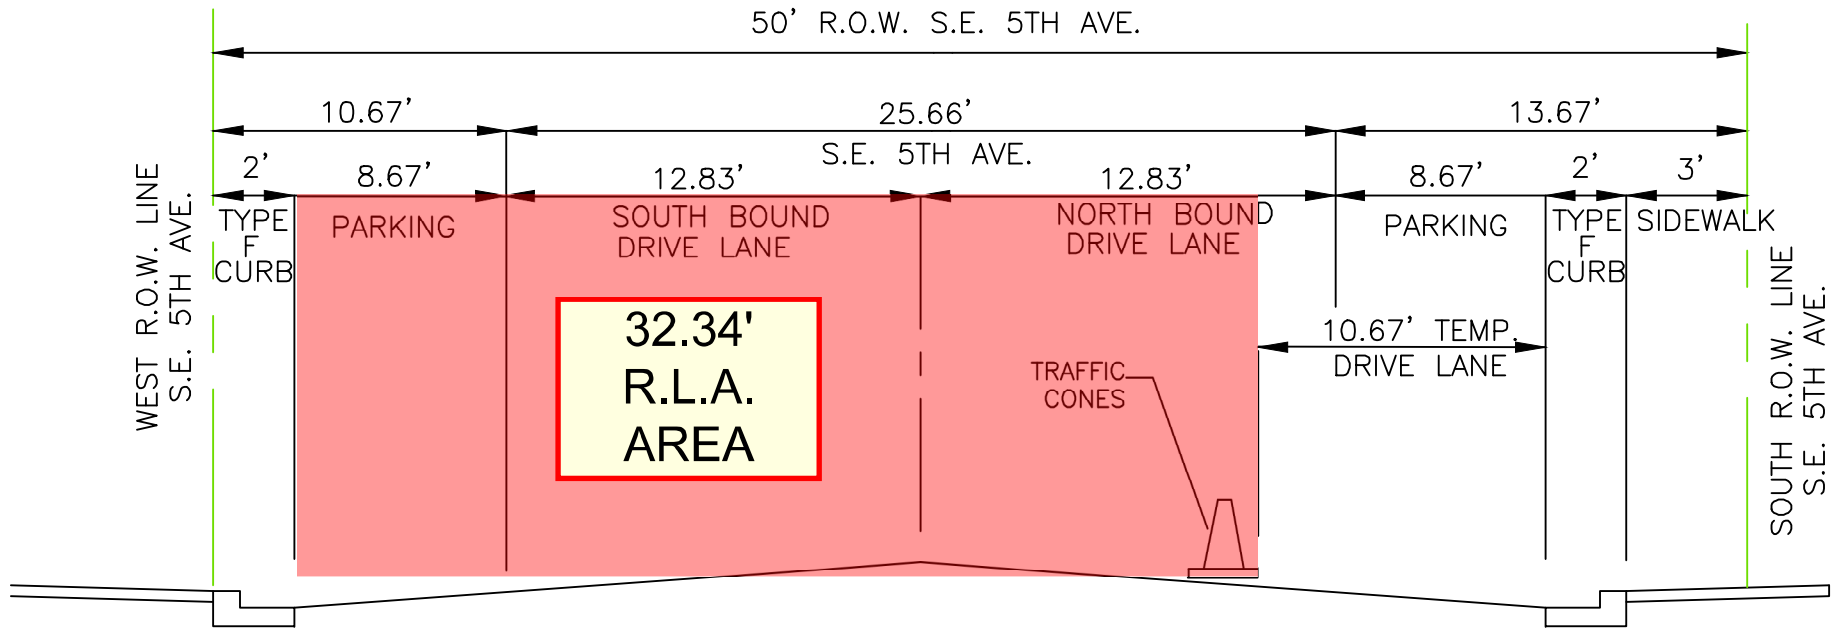

PHASE 4
 S.E. 5TH AVE.
 (LOOKING NORTH)
 N.T.S.

TYPICAL SECTIONS - LICENSE AREA 4 (24 DAYS)

MARK MEYERS

FDOT
This Certifies that
Mark Meyers
Has Completed a Florida Department of Transportation Approved
Temporary Traffic Control (TTC) Advanced (Refresher) Course.
Date Expires: 02/11/2023 Certificate # 47529
Instructor: Richard Cabrera FDOT Provider # 37

ATSSA
Phone: 540-368-1701
15 Riverside Parkway Ste.100
Fredericksburg, VA,
www.atssa.com
donna.clark@atssa.com



PHASE 5 DETOUR

E Broward Blvd.

SPEED
LIMIT
35

SE 2 ST

E Las Olas Blvd.



ROAD WORK AHEAD

ROAD WORK AHEAD

ROAD WORK AHEAD

No Parking allowed

LICENSE AREA




DRAWN BY MM


MOT Plans

PROJECT NAME: Eden Las Olas

SITE LOCATION: SE 5th Avenue

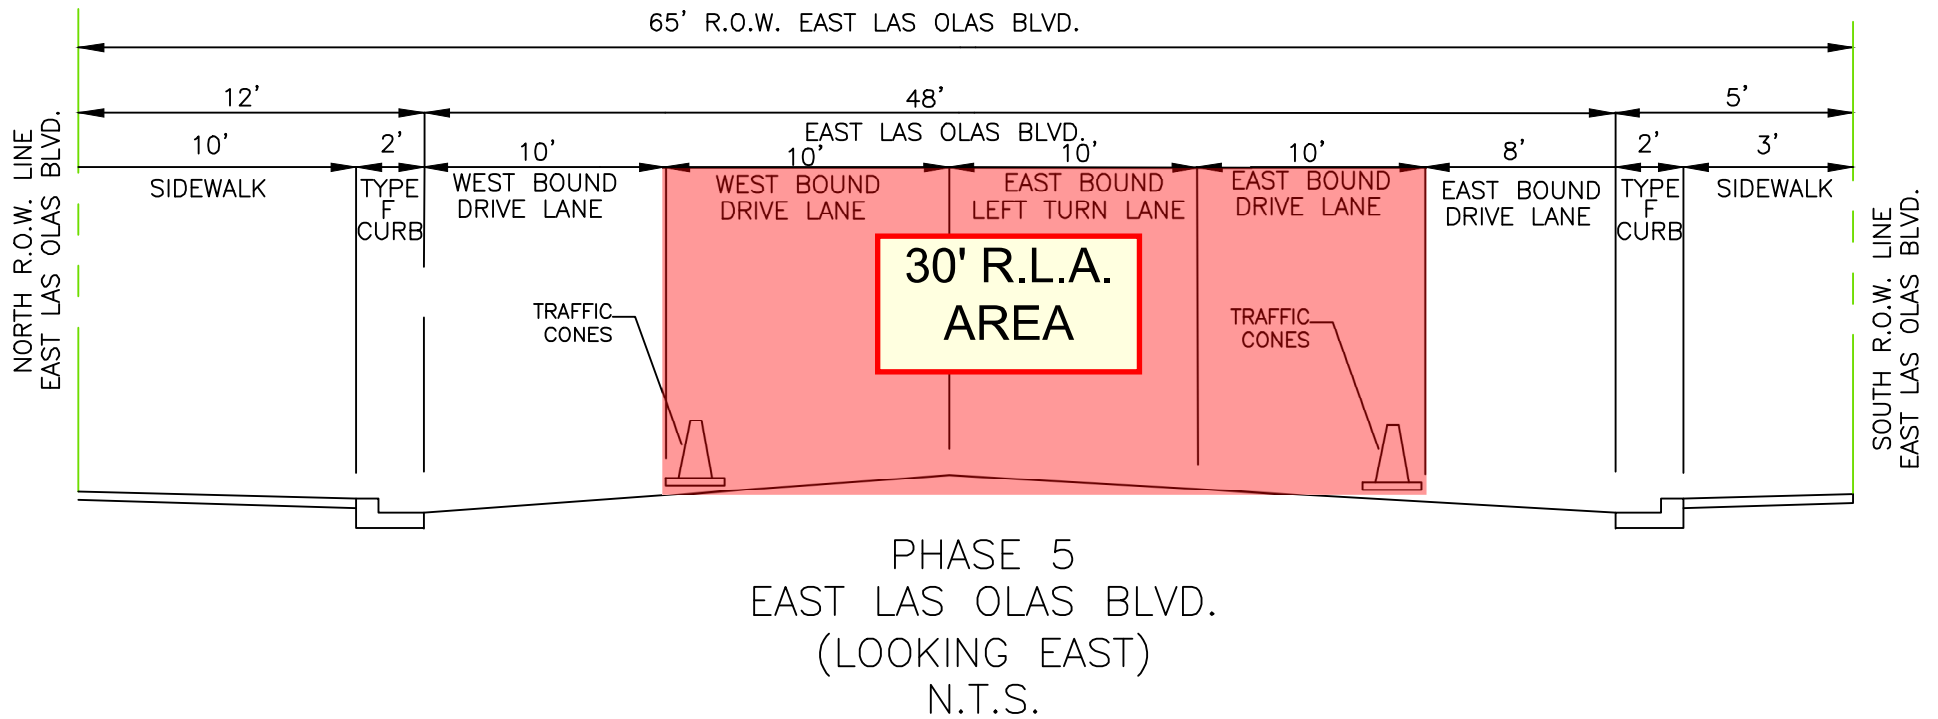

TYPICAL SECTIONS - LICENSE AREA 5 (13 DAYS)

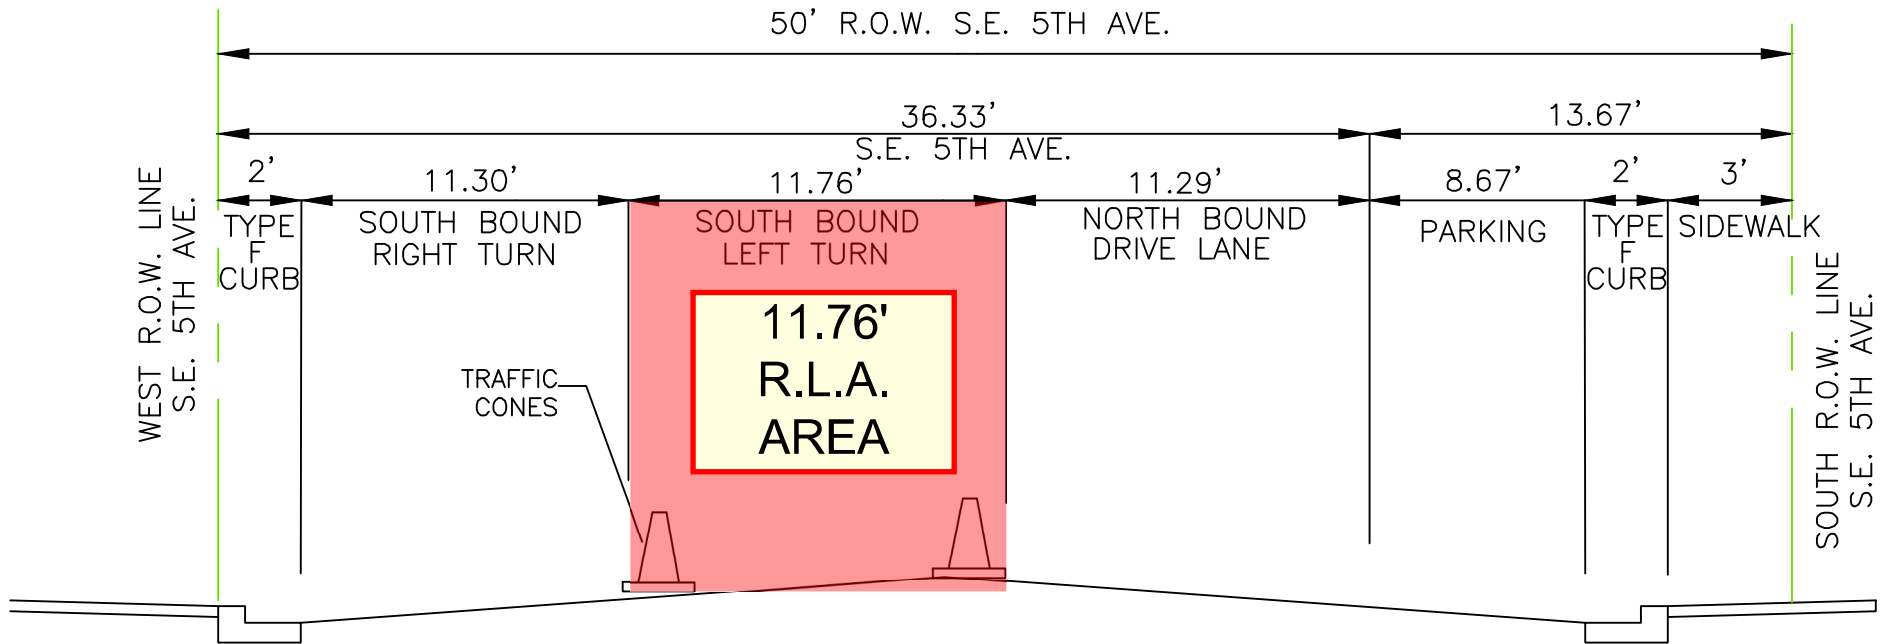

PHASE 5
 S.E. 5TH AVE.
 (LOOKING NORTH)
 N.T.S.

TYPICAL SECTIONS - LICENSE AREA 5 (13 DAYS)