

LAS OLAS MARINA

FORT LAUDERDALE, FLORIDA

PZB SUBMITTAL
PROJECT NUMBER: 1218018

MAY 10, 2019

PREPARED FOR:
LAS OLAS SMI, LLC
151 LAS OLAS CIRCLE
FORT LAUDERDALE, FLORIDA 33316



ILLUSTRATIVE PLAN



LOCATION MAP



CONSULTANTS



PLANNING
LANDSCAPE ARCHITECTURE
URBAN DESIGN

1512 E. BROWARD BOULEVARD, SUITE 110
FORT LAUDERDALE, FLORIDA 33301 USA
TEL: 954.524.3330



ARCHITECT

RS3 DESIGNS
7255 NE. 4TH AVE
MIAMI, FL 33138



MARINA DESIGNER

SEA DIVERSIFIED
151 NW. 1ST AVE
DELRAY BEACH, FL 33444



SURVEYOR

AVIROM & ASSOCIATES
50 SW. 2ND AVENUE
BOCA RATON, FL 33432



ELECTRICAL ENGINEER

EXP.
2601 WESTHALL LANE
MAITLAND, FL 32751



CIVIL ENGINEER

KIMLEY HORN
1615 S. CONGRESS AVE. SUITE 201
DELRAY BEACH, FL 33445

rawing name: G:\Projects\PK171801_Las Olas Marina\EDS\Arch01_DRC Submittal\71801-000-000COVER.dwg 0:00 PZB May 09, 2019 4:35pm yr pdunne




SCALE: 1"=60'-0"

Seal





SCALE: 3/16" = 1'-0"

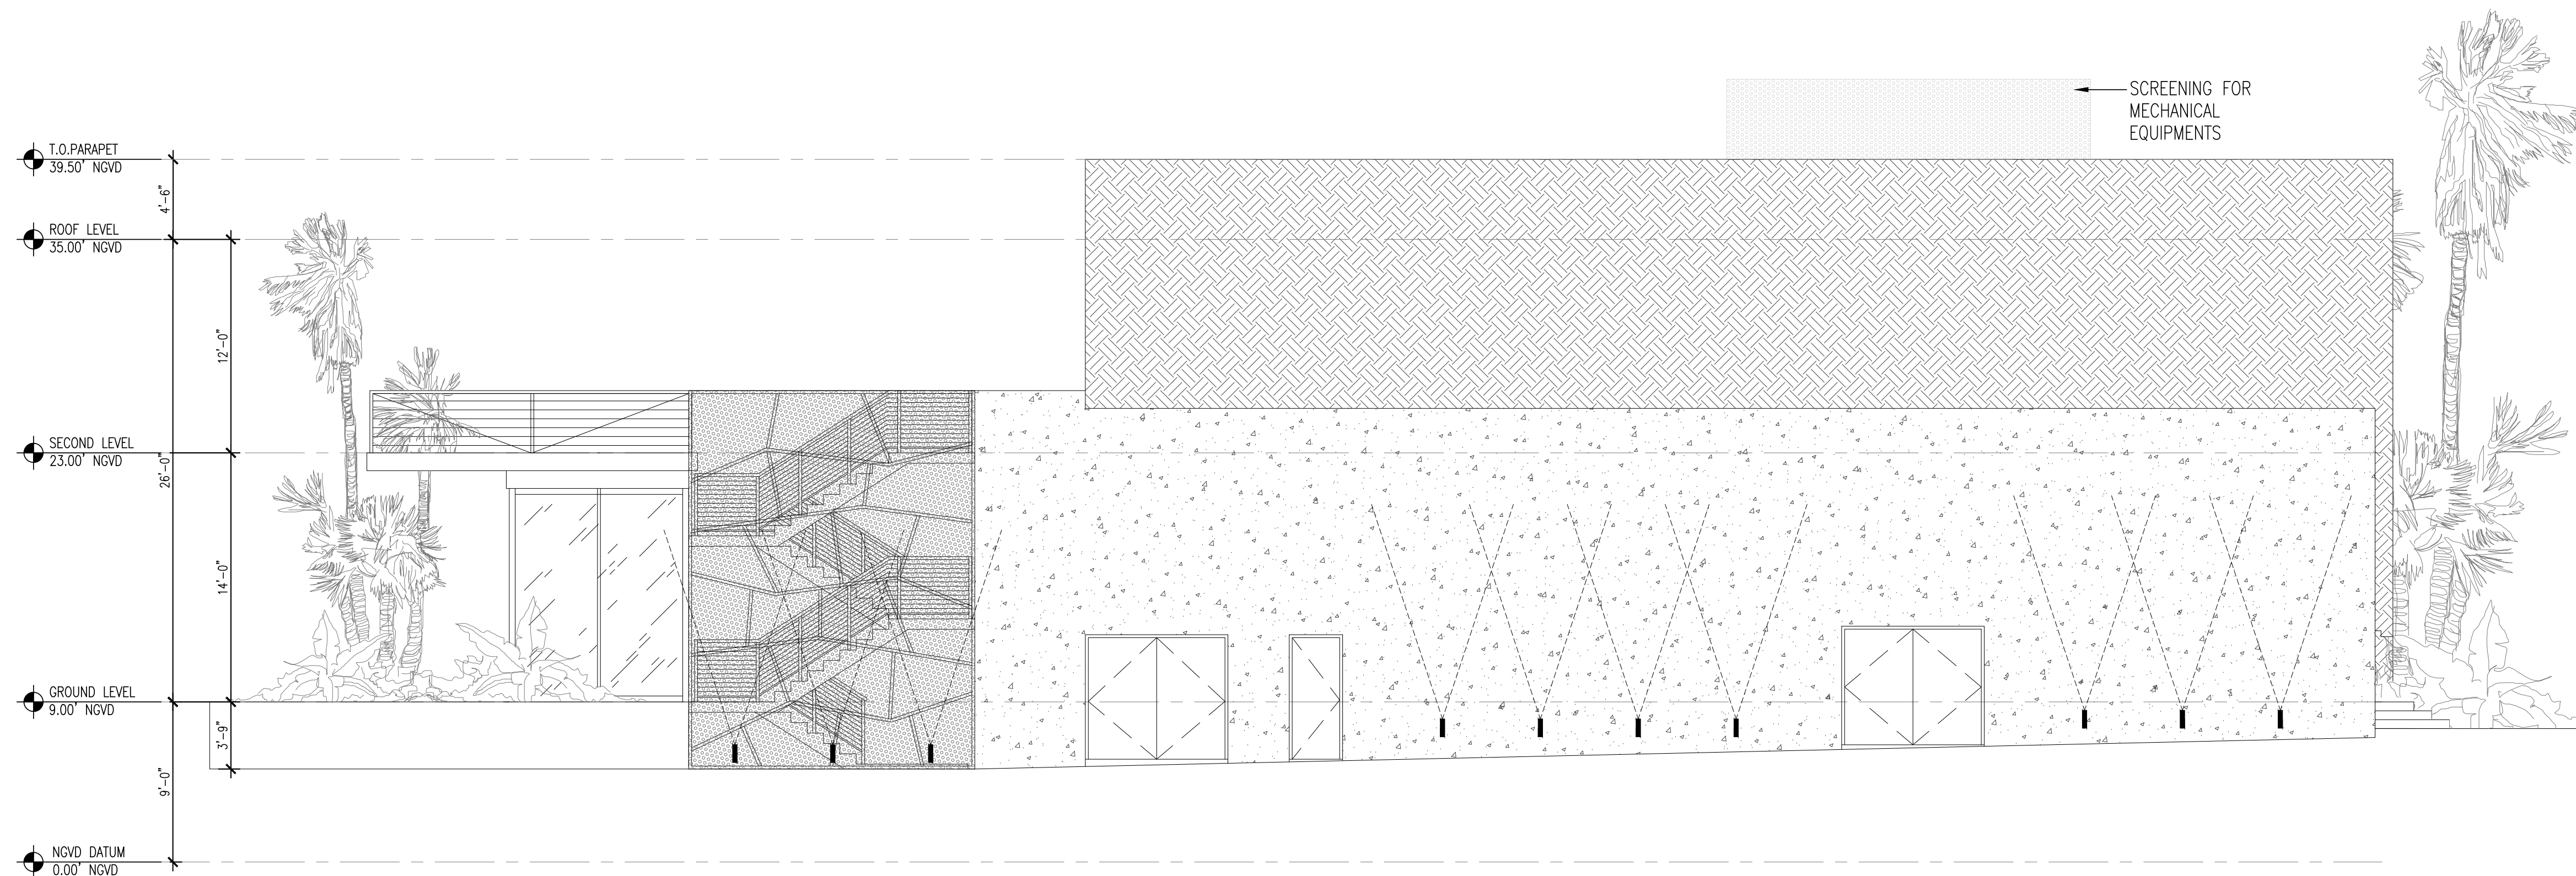

SCALE: $3/16" = 1'-0"$

Sheet Number

A-2.01

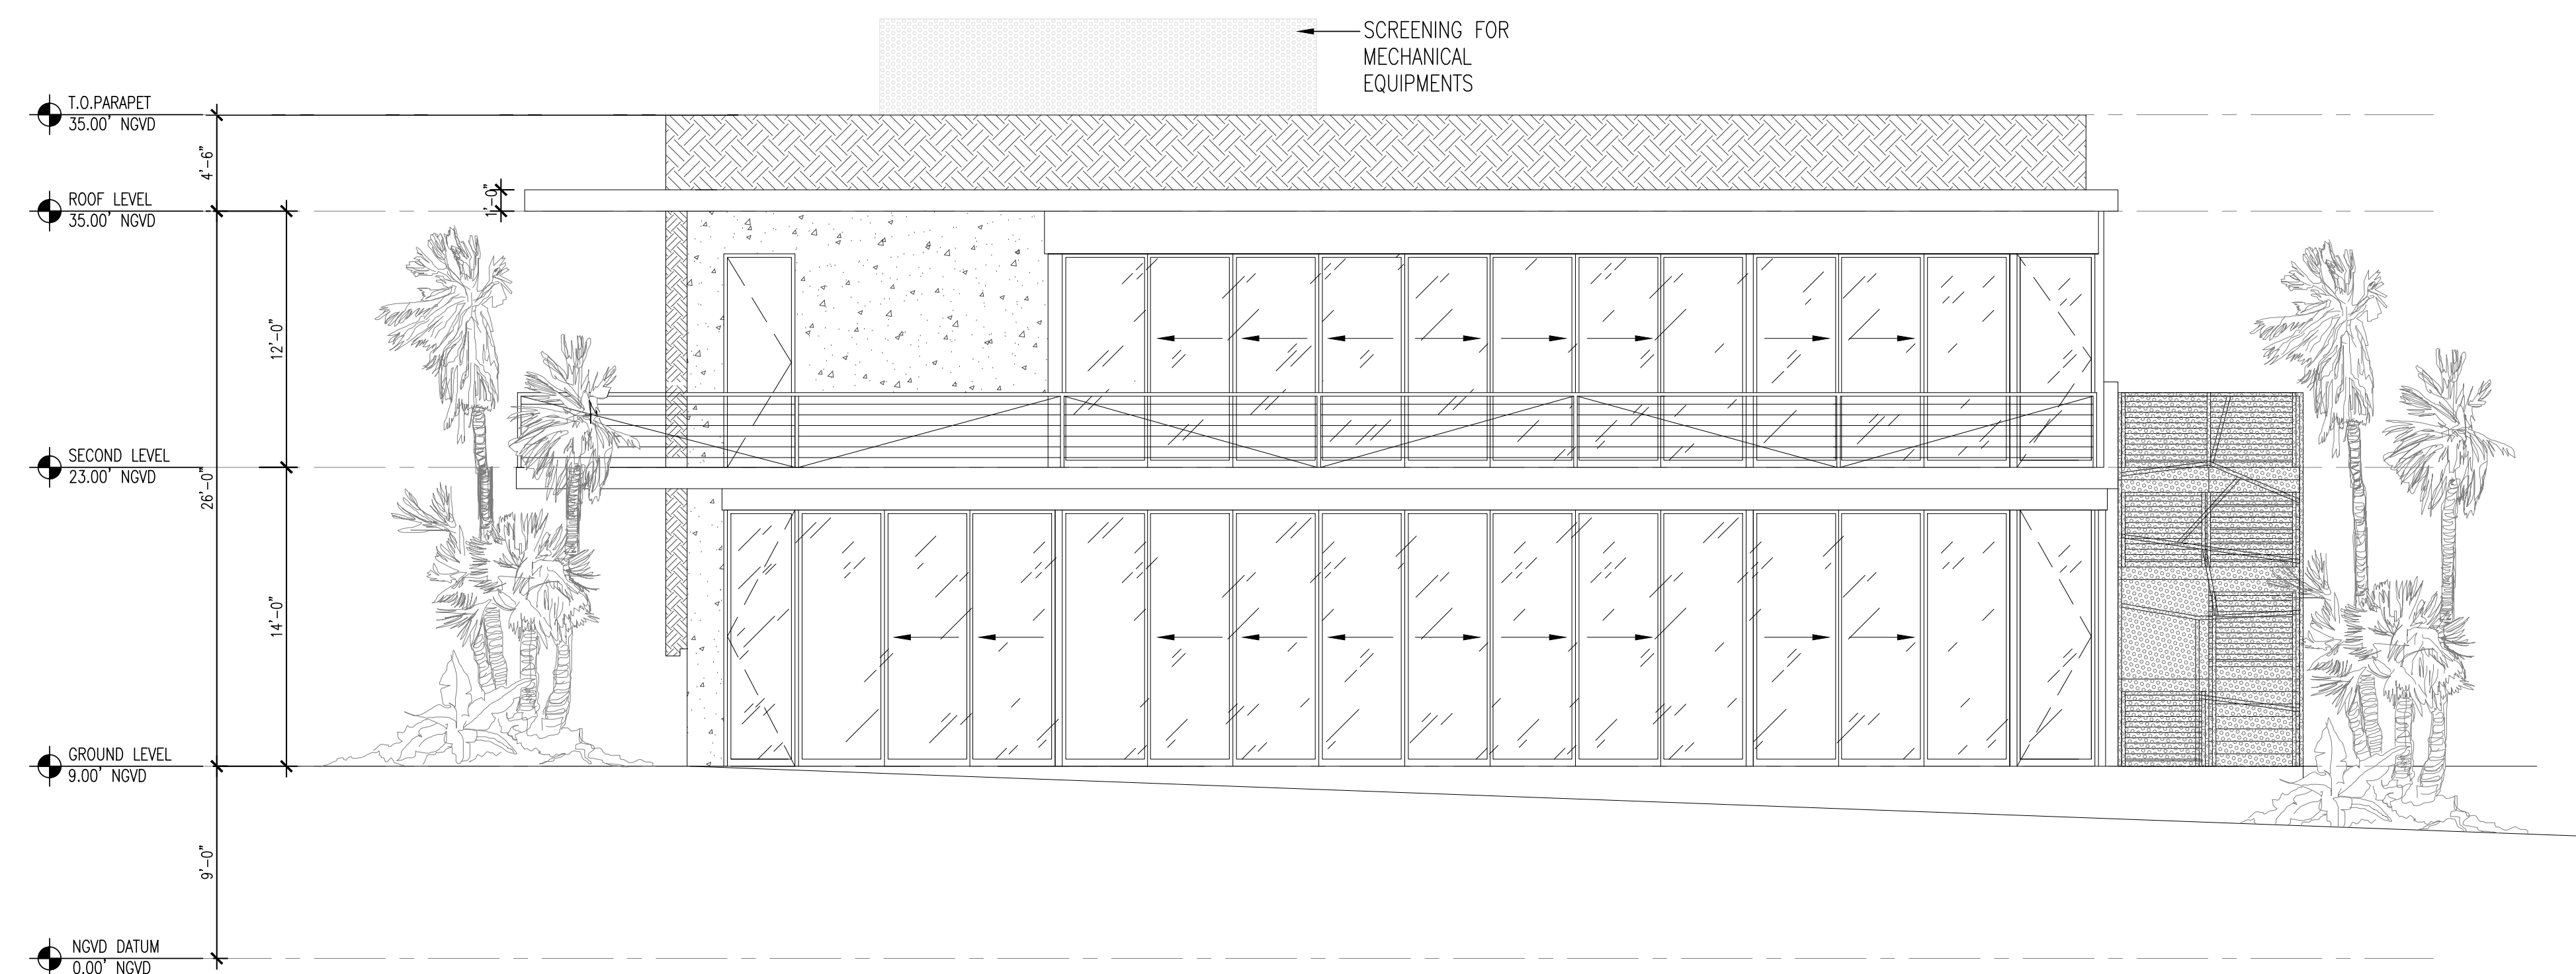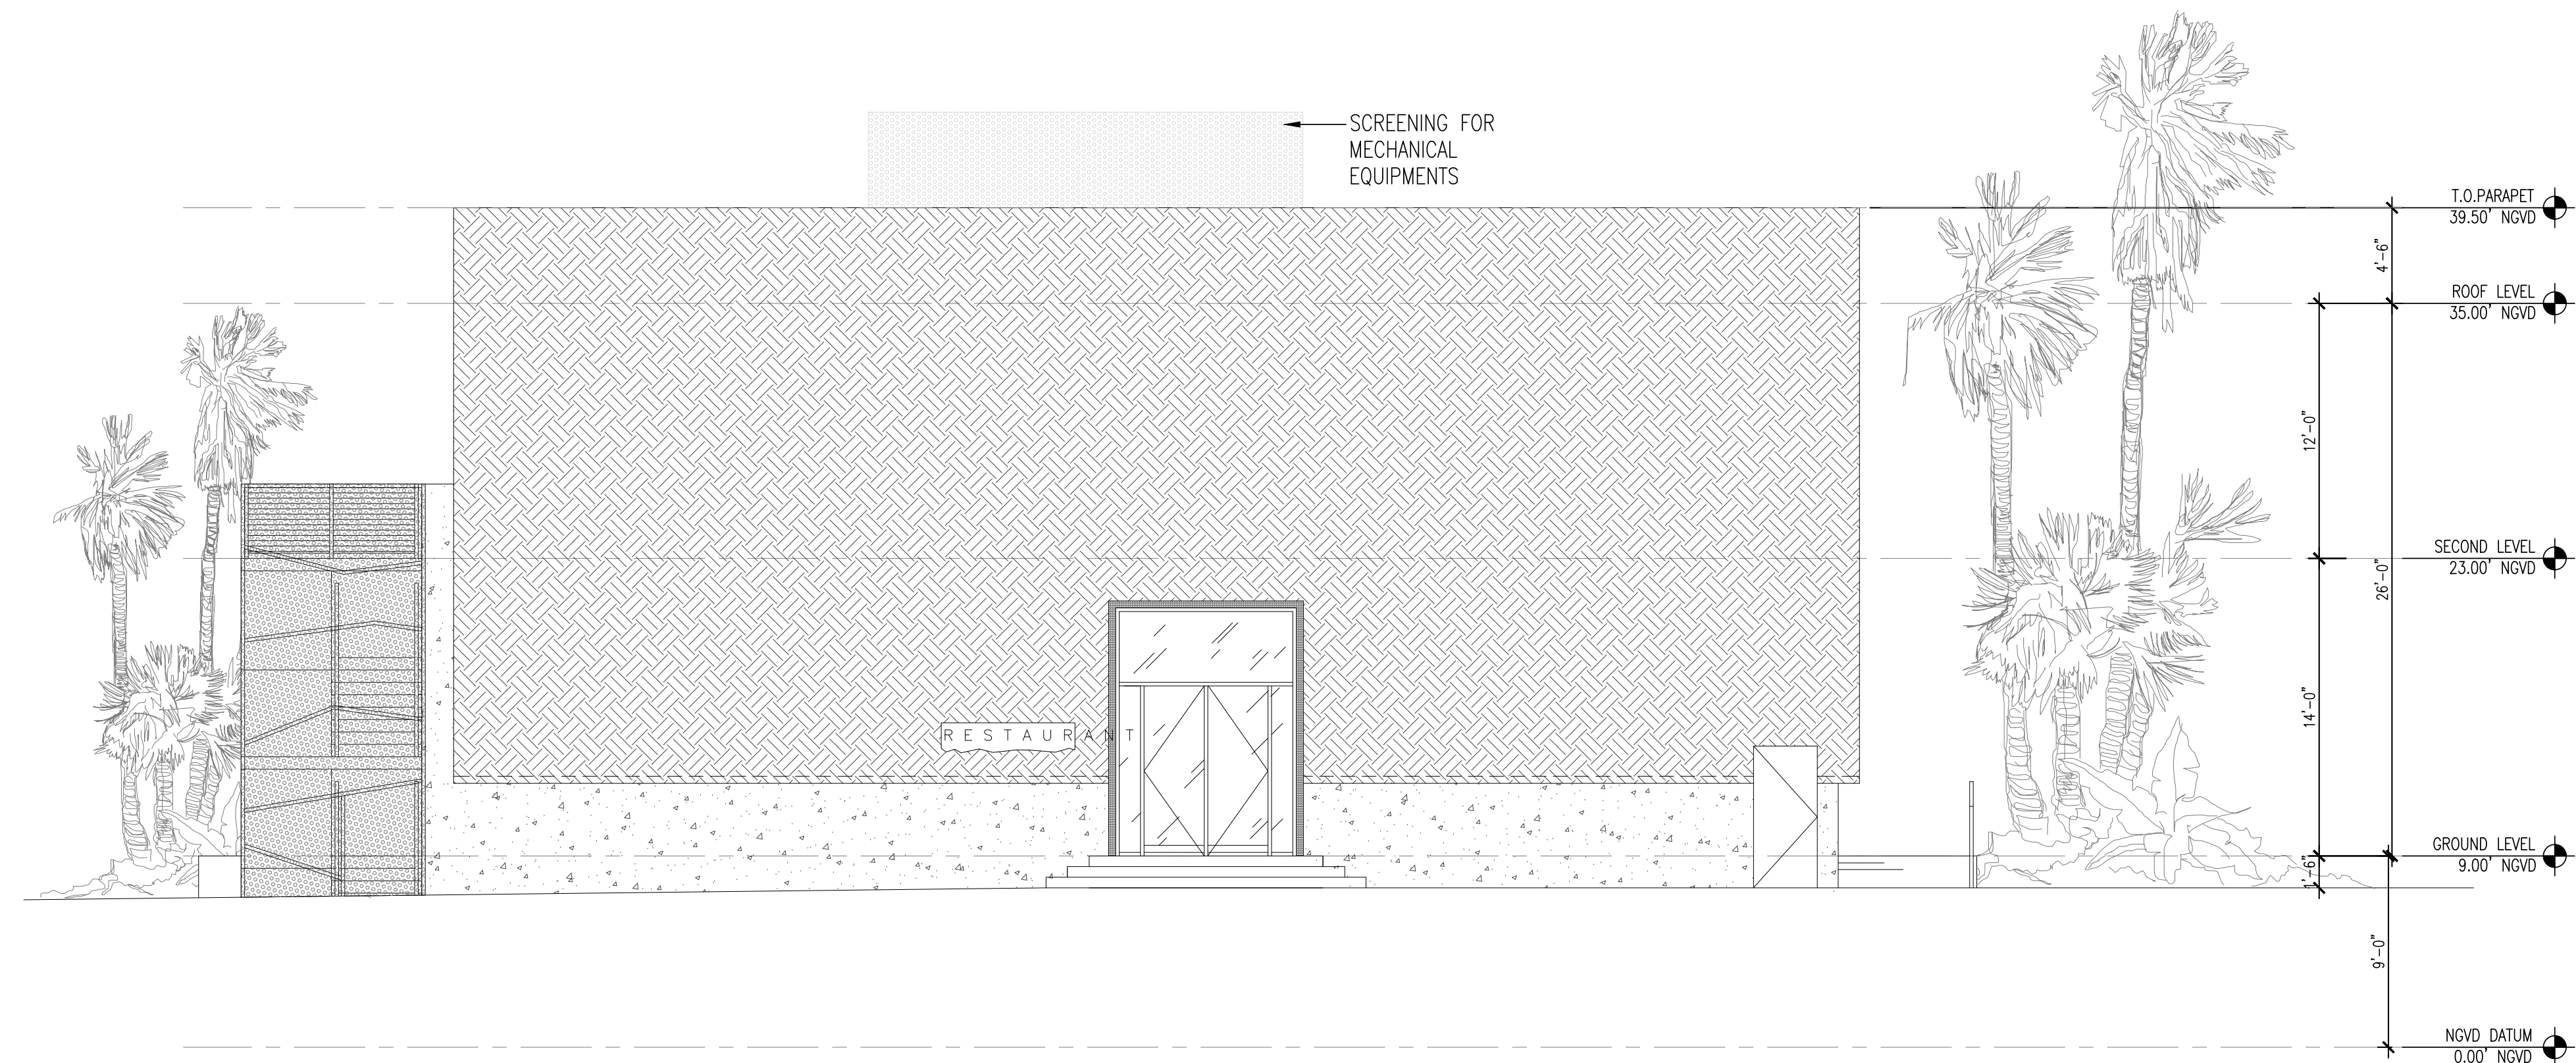

Project Name

**LAS OLAS
MARINA**
FORT LAUDERDALE, FLORIDA

Client **LAS OLAS SMI, LLC**
17330 PRESTON ROAD
SUITE 220A
DALLAS, TX 75252



Consultants

EDSA, INC.
LANDSCAPE ARCHITECT
1512 E. BROWARD BLVD. SUITE 110
FORT LAUDERDALE, FL 33301 USA

KIMLEY HORN
CIVIL ENGINEER
1615 S. CONGRESS AVE. SUITE 201
DELRAY BEACH, FL 33445


EXP
ELECTRICAL ENGINEER
2601 WESTHALL LANE
MAITLAND, FL 32751

RS3
ARCHITECT
7255 NE. 4TH AVE
MIAMI, FL 33138

SEA DIVERSIFIED
MARINA DESIGNER
151 NW. 1ST AVE
DELRAY BEACH, FL 33444

[illegible]

Date	5/10/2019
Designed By	SS / RJ
Drawn By	MC
Approved / Checked By	LS
Project Number	1218018

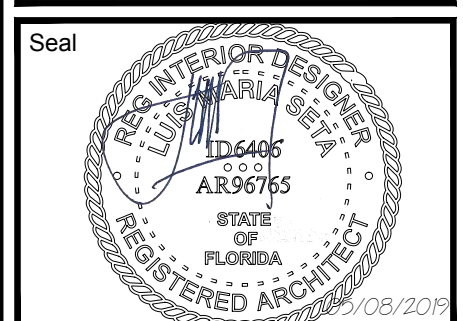

Project Phase

PZB

Sheet Title

QUALITY RESTAURANT
EAST & WEST ELEV

Sheet Number

A-2.02

[illegible]



Project Name	
--------------	--

LAS OLAS MARINA

FORT LAUDERDALE, FLORIDA

Client	LAS OLAS SMI, LLC 17330 PRESTON ROAD SUITE 220A DALLAS, TX 75252
--------	---



Consultants

EDSA, INC.
LANDSCAPE ARCHITECT
1512 E. BROWARD BLVD. SUITE 110
FORT LAUDERDALE, FL 33301 USA

KIMLEY HORN
CIVIL ENGINEER
1615 S. CONGRESS AVE. SUITE 201
DELRAY BEACH, FL 33445

EXP
ELECTRICAL ENGINEER
2601 WESTHALL LANE
MAITLAND, FL 32751

RS3
ARCHITECT
7255 NE. 4TH AVE
MIAMI, FL 33138

SEA DIVERSIFIED
MARINA DESIGNER
151 NW. 1ST AVE
DELRAY BEACH, FL 33444

[illegible]


Date	5/10/2019
------	-----------

Designed By	SS / RJ
-------------	---------

Drawn By	MC
----------	----

Approved / Checked By	LS
-----------------------	----

Project Number	1218018
----------------	---------

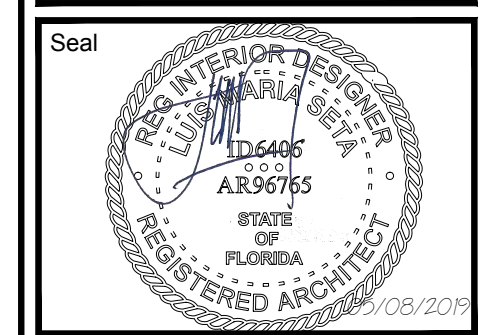

Project Phase	
---------------	--

PZB

Sheet Title

RENDERINGS

Sheet Number

A-3.01