





















301 East Atlantic Boulevard  
Pompano Beach, Florida 33060-6643

2160 NW 82<sup>nd</sup> Avenue  
Doral, Florida 33122

PH: (954) 788-3400

Florida Certificate of  
Authorization # - 7928



BID / CONTRACT NO. :

REVISIONS


NO.	DESCRIPTION	DATE

**PRELIMINARY PLAN**  
**NOT FOR CONSTRUCTION**  
THESE PLANS ARE NOT FULLY PERMITTED  
AND ARE SUBJECT TO REVISIONS MADE  
DURING THE PERMITTING PROCESS.  
RESPONSIBILITY FOR THE USE OF THESE  
PLANS PRIOR TO OBTAINING PERMITS  
FROM ALL AGENCIES HAVING JURISDICTION  
OVER THE PROJECT WILL FALL SOLELY  
UPON THE USER.

**100 AVENUE OF  
THE ARTS**  
**NW 7 AVENUE,  
FORT LAUDERDALE  
FL 33311-9024**

SCALE:  $3/32" = 1'-0"$   
DATE ISSUED: *Issue Date*  
DRAWN BY: RR  
DESIGNED BY: RR  
CHECKED BY: BH

SEAL & SIGNATURE: \_\_\_\_\_

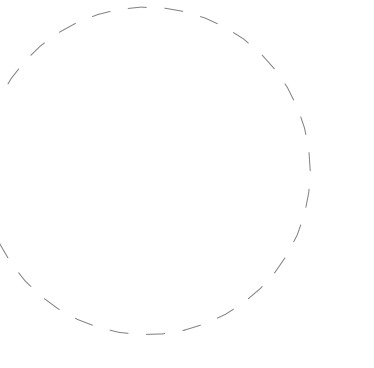

BRETT HERTZLER, R.A.  
FL LICENSE NO. AR 98703


SHEET TITLE

**BUILDING  
ELEVATIONS**

SHEET NUMBER

**D-01**

PROJECT NO. 10369.00

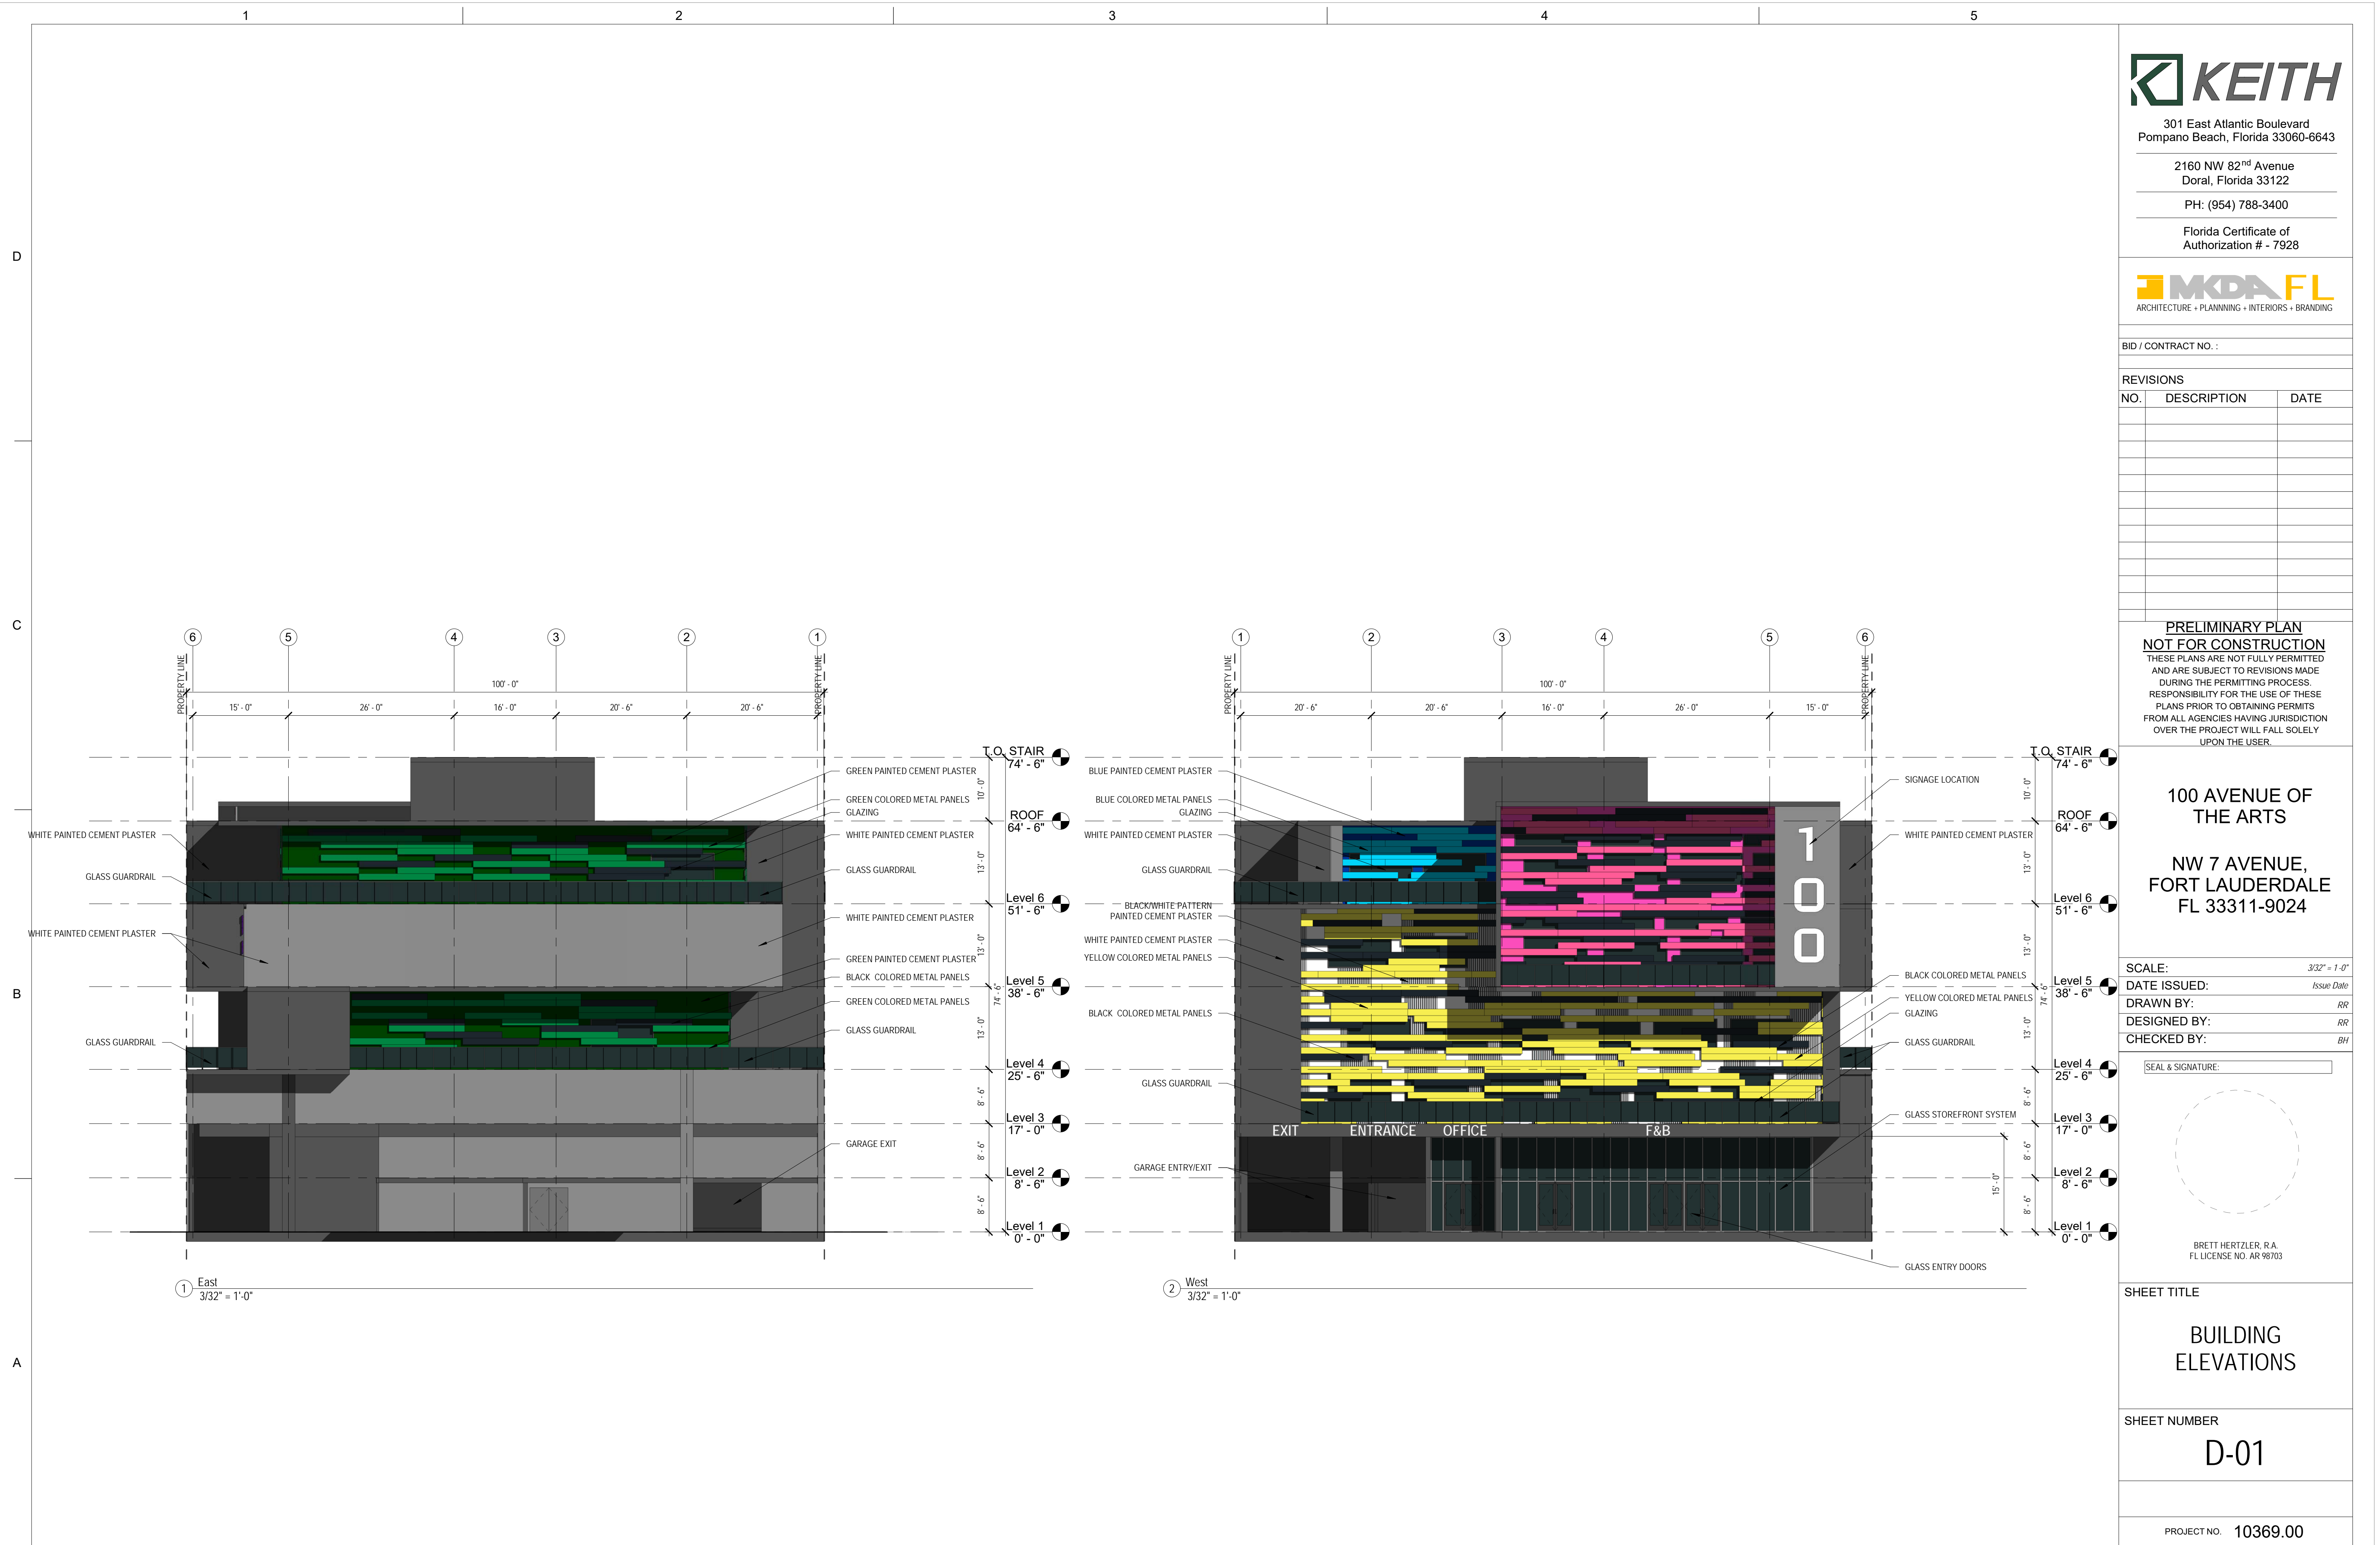

REVISIONS

NO.	DESCRIPTION	DATE

**PRELIMINARY PLAN**  
**NOT FOR CONSTRUCTION**  
THESE PLANS ARE NOT FULLY PERMITTED AND ARE SUBJECT TO REVISIONS MADE DURING THE PERMITTING PROCESS. RESPONSIBILITY FOR THE USE OF THESE PLANS PRIOR TO OBTAINING PERMITS FROM ALL AGENCIES HAVING JURISDICTION OVER THE PROJECT WILL FALL SOLELY UPON THE USER.

100 AVENUE OF  
THE ARTS

NW 7 AVENUE,  
FORT LAUDERDALE  
FL 33311-9024

SCALE: 3/32" = 1'-0"  
DATE ISSUED: Issue Date  
DRAWN BY: RR  
DESIGNED BY: RR  
CHECKED BY: BH

SEAL & SIGNATURE:

BRETT HERTZLER, R.A.  
FL LICENSE NO. AR 98703


SHEET TITLE

BUILDING  
ELEVATIONS


SHEET NUMBER

D-02

PROJECT NO. 10369.00

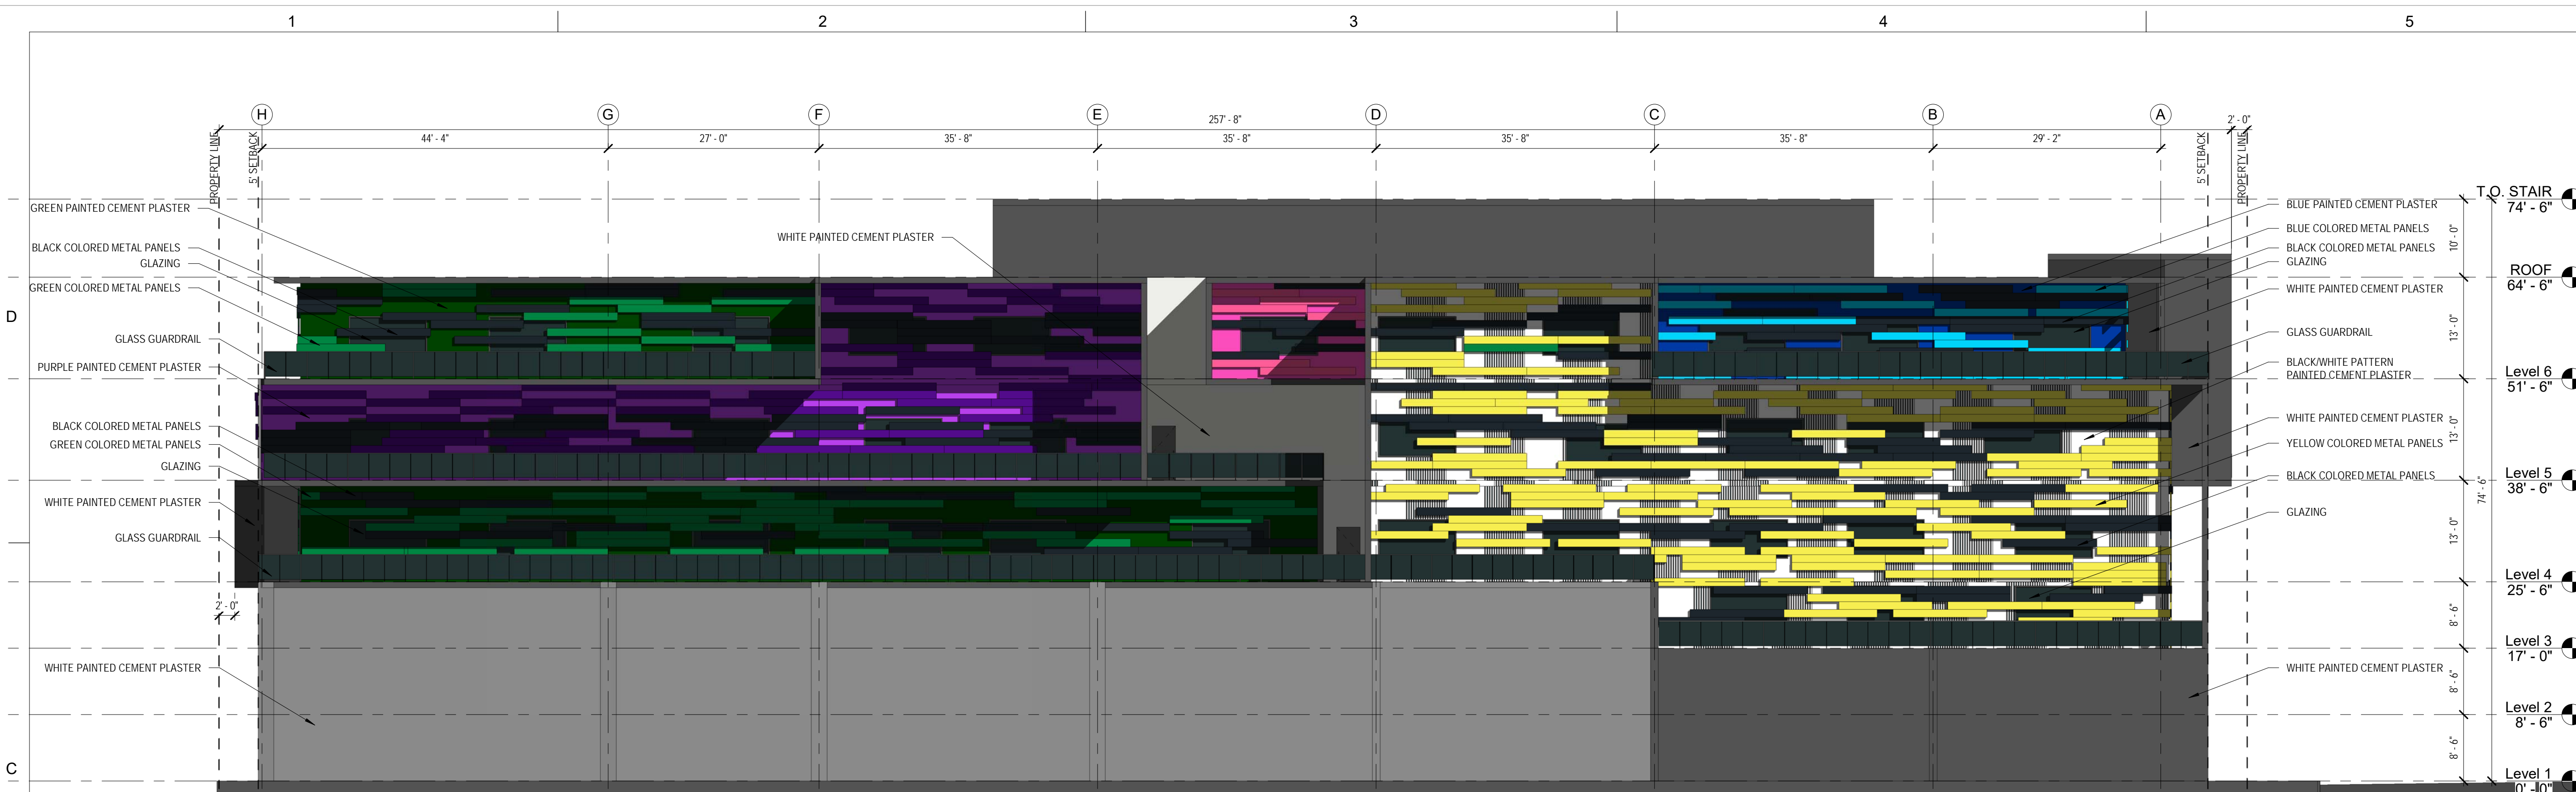

① North  
3/32" = 1'-0"

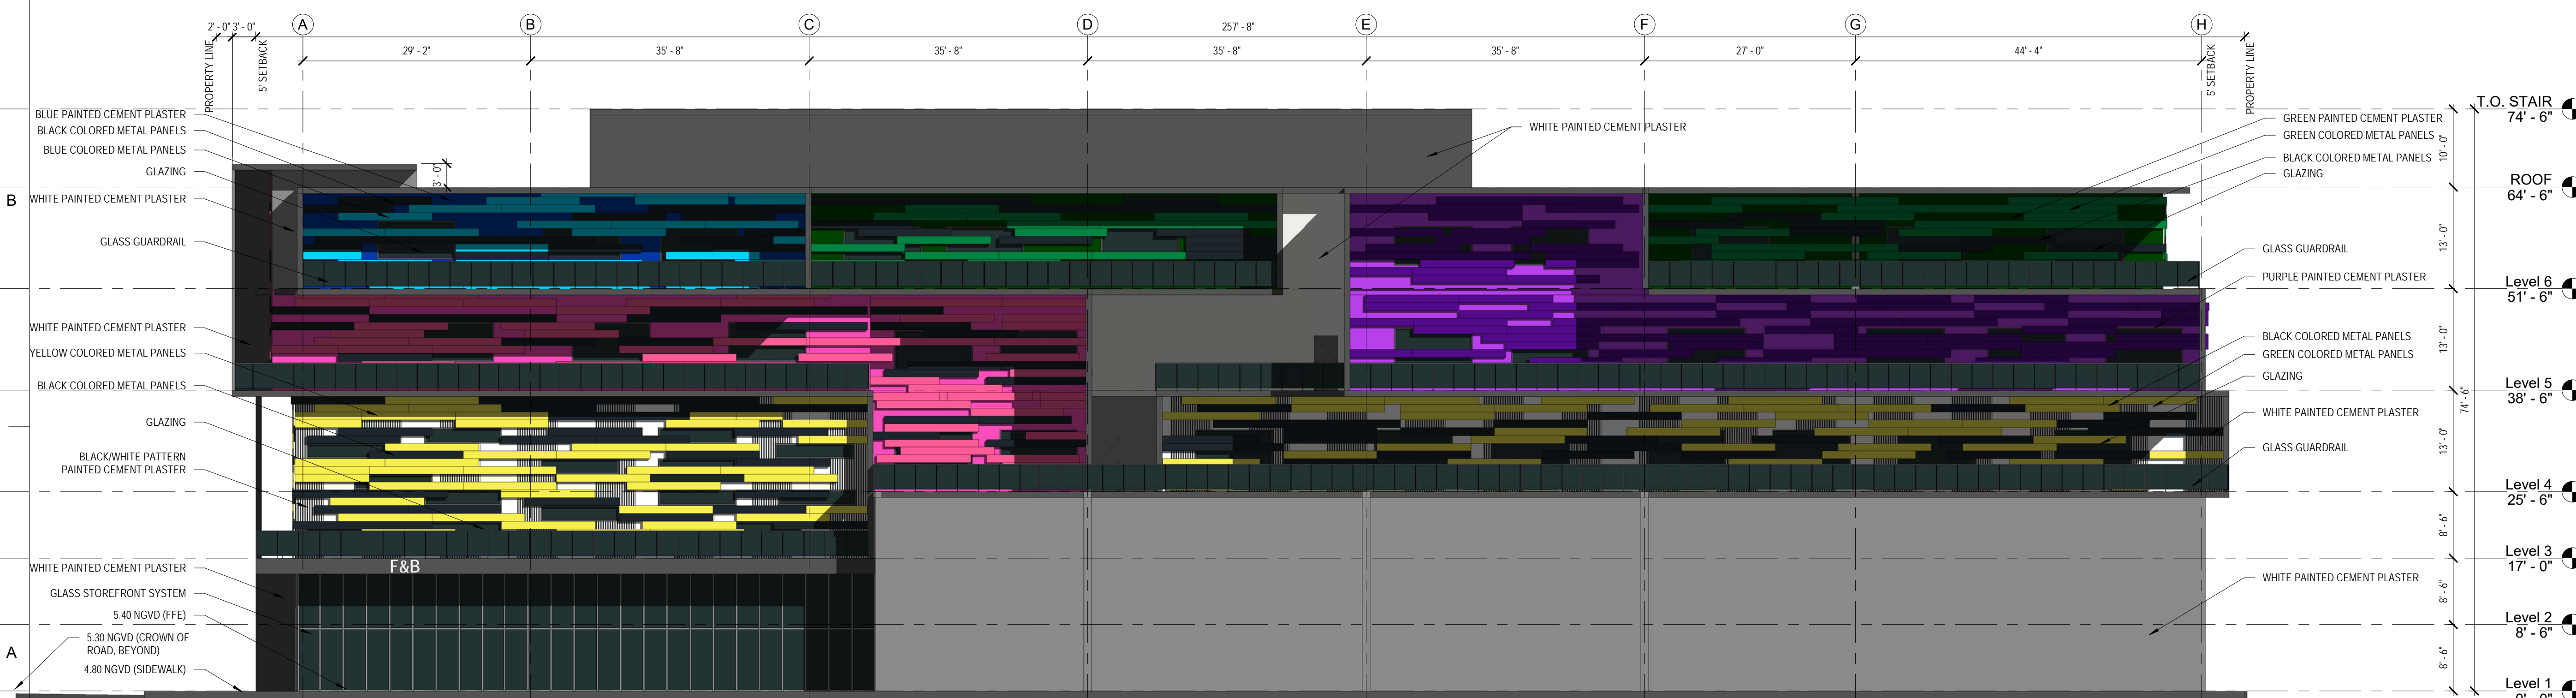

② South  
3/32" = 1'-0"



WEST PERSPECTIVE



WEST PERSPECTIVE



301 East Atlantic Boulevard  
Pompano Beach, Florida 33060-6643

2160 NW 82<sup>nd</sup> Avenue  
Doral, Florida 33122

PH: (954) 788-3400

Florida Certificate of  
Authorization # - 7928



BID / CONTRACT NO. :

REVISIONS		
NO.	DESCRIPTION	DATE

**PRELIMINARY PLAN  
NOT FOR CONSTRUCTION**  
THESE PLANS ARE NOT FULLY PERMITTED  
AND ARE SUBJECT TO REVISIONS MADE  
DURING THE PERMITTING PROCESS.  
RESPONSIBILITY FOR THE USE OF THESE  
PLANS PRIOR TO OBTAINING PERMITS  
FROM ALL AGENCIES HAVING JURISDICTION  
OVER THE PROJECT WILL FALL SOLELY  
UPON THE USER.

100 AVENUE OF  
THE ARTS  
  
NW 7 AVENUE,  
FORT LAUDERDALE  
FL 33311-9024

SCALE:  
DATE ISSUED: *Issue Date*  
DRAWN BY: *RR*  
DESIGNED BY: *RR*  
CHECKED BY: *BH*

SEAL & SIGNATURE:  
  
  
  
BRETT HERTZLER, R.A.  
FL LICENSE NO. AR 98703

SHEET TITLE  
  
**RENDERINGS**  
  
SHEET NUMBER  
**E-01**

PROJECT NO. 10369.00



SOUTH-WEST PERSPECTIVE



SOUTH-WEST PERSPECTIVE



301 East Atlantic Boulevard  
Pompano Beach, Florida 33060-6643

2160 NW 82<sup>nd</sup> Avenue  
Doral, Florida 33122

PH: (954) 788-3400

Florida Certificate of  
Authorization # - 7928



BID / CONTRACT NO. :

REVISIONS

NO.	DESCRIPTION	DATE

**PRELIMINARY PLAN**  
**NOT FOR CONSTRUCTION**  
THESE PLANS ARE NOT FULLY PERMITTED  
AND ARE SUBJECT TO REVISIONS MADE  
DURING THE PERMITTING PROCESS.  
RESPONSIBILITY FOR THE USE OF THESE  
PLANS PRIOR TO OBTAINING PERMITS  
FROM ALL AGENCIES HAVING JURISDICTION  
OVER THE PROJECT WILL FALL SOLELY  
UPON THE USER.

100 AVENUE OF  
THE ARTS  
  
NW 7 AVENUE,  
FORT LAUDERDALE  
FL 33311-9024

SCALE:  
DATE ISSUED: *Issue Date*  
DRAWN BY: *RR*  
DESIGNED BY: *RR*  
CHECKED BY: *BH*

SEAL & SIGNATURE:  
  
  
  
BRETT HERTZLER, R.A.  
FL LICENSE NO. AR 98703

SHEET TITLE  
  
RENDERINGS  
  
SHEET NUMBER  
**E-02**

PROJECT NO. 10369.00



**SOUTH-WEST PERSPECTIVE**



**SOUTH-WEST PERSPECTIVE**



301 East Atlantic Boulevard  
Pompano Beach, Florida 33060-6643

2160 NW 82<sup>nd</sup> Avenue  
Doral, Florida 33122

PH: (954) 788-3400

Florida Certificate of  
Authorization # - 7928



BID / CONTRACT NO. :

REVISIONS

NO.	DESCRIPTION	DATE


**PRELIMINARY PLAN  
NOT FOR CONSTRUCTION**  
THESE PLANS ARE NOT FULLY PERMITTED  
AND ARE SUBJECT TO REVISIONS MADE  
DURING THE PERMITTING PROCESS.  
RESPONSIBILITY FOR THE USE OF THESE  
PLANS PRIOR TO OBTAINING PERMITS  
FROM ALL AGENCIES HAVING JURISDICTION  
OVER THE PROJECT WILL FALL SOLELY  
UPON THE USER.

**100 AVENUE OF  
THE ARTS**

**NW 7 AVENUE,  
FORT LAUDERDALE  
FL 33311-9024**

SCALE: \_\_\_\_\_  
DATE ISSUED: \_\_\_\_\_ *Issue Date*  
DRAWN BY: *RR*  
DESIGNED BY: *RR*  
CHECKED BY: *BH*

SEAL & SIGNATURE: \_\_\_\_\_

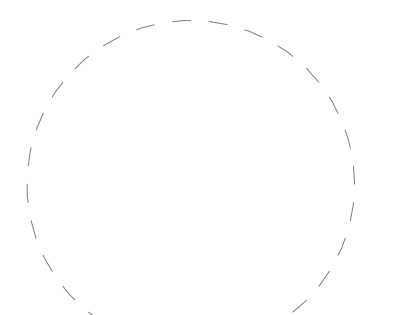

BRETT HERTZLER, R.A.  
FL LICENSE NO. AR 98703

SHEET TITLE  
**RENDERINGS**

SHEET NUMBER  
**E-03**

PROJECT NO. **10369.00**



301 East Atlantic Boulevard  
Pompano Beach, Florida 33060-6643

2160 NW 82<sup>nd</sup> Avenue  
Doral, Florida 33122

PH: (954) 788-3400

Florida Certificate of  
Authorization # - 7928



BID / CONTRACT NO. :

REVISIONS

NO.	DESCRIPTION	DATE

**PRELIMINARY PLAN**


**NOT FOR CONSTRUCTION**  
THESE PLANS ARE NOT FULLY PERMITTED  
AND ARE SUBJECT TO REVISIONS MADE  
DURING THE PERMITTING PROCESS.  
RESPONSIBILITY FOR THE USE OF THESE  
PLANS PRIOR TO OBTAINING PERMITS  
FROM ALL AGENCIES HAVING JURISDICTION  
OVER THE PROJECT WILL FALL SOLELY  
UPON THE USER.

100 AVENUE OF  
THE ARTS

NW 7 AVENUE,  
FORT LAUDERDALE  
FL 33311-9024

SCALE:  
DATE ISSUED: *Issue Date*  
DRAWN BY: *RR*  
DESIGNED BY: *RR*  
CHECKED BY: *BH*

SEAL & SIGNATURE:

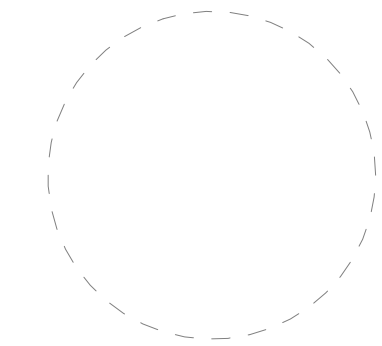

BRETT HERTZLER, R.A.  
FL LICENSE NO. AR 98703

SHEET TITLE

RENDERINGS

SHEET NUMBER

E-04

PROJECT NO. 10369.00



NORTH-WEST PERSPECTIVE

D  
C  
B  
A

1 2 3 4 5