



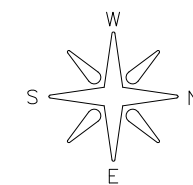
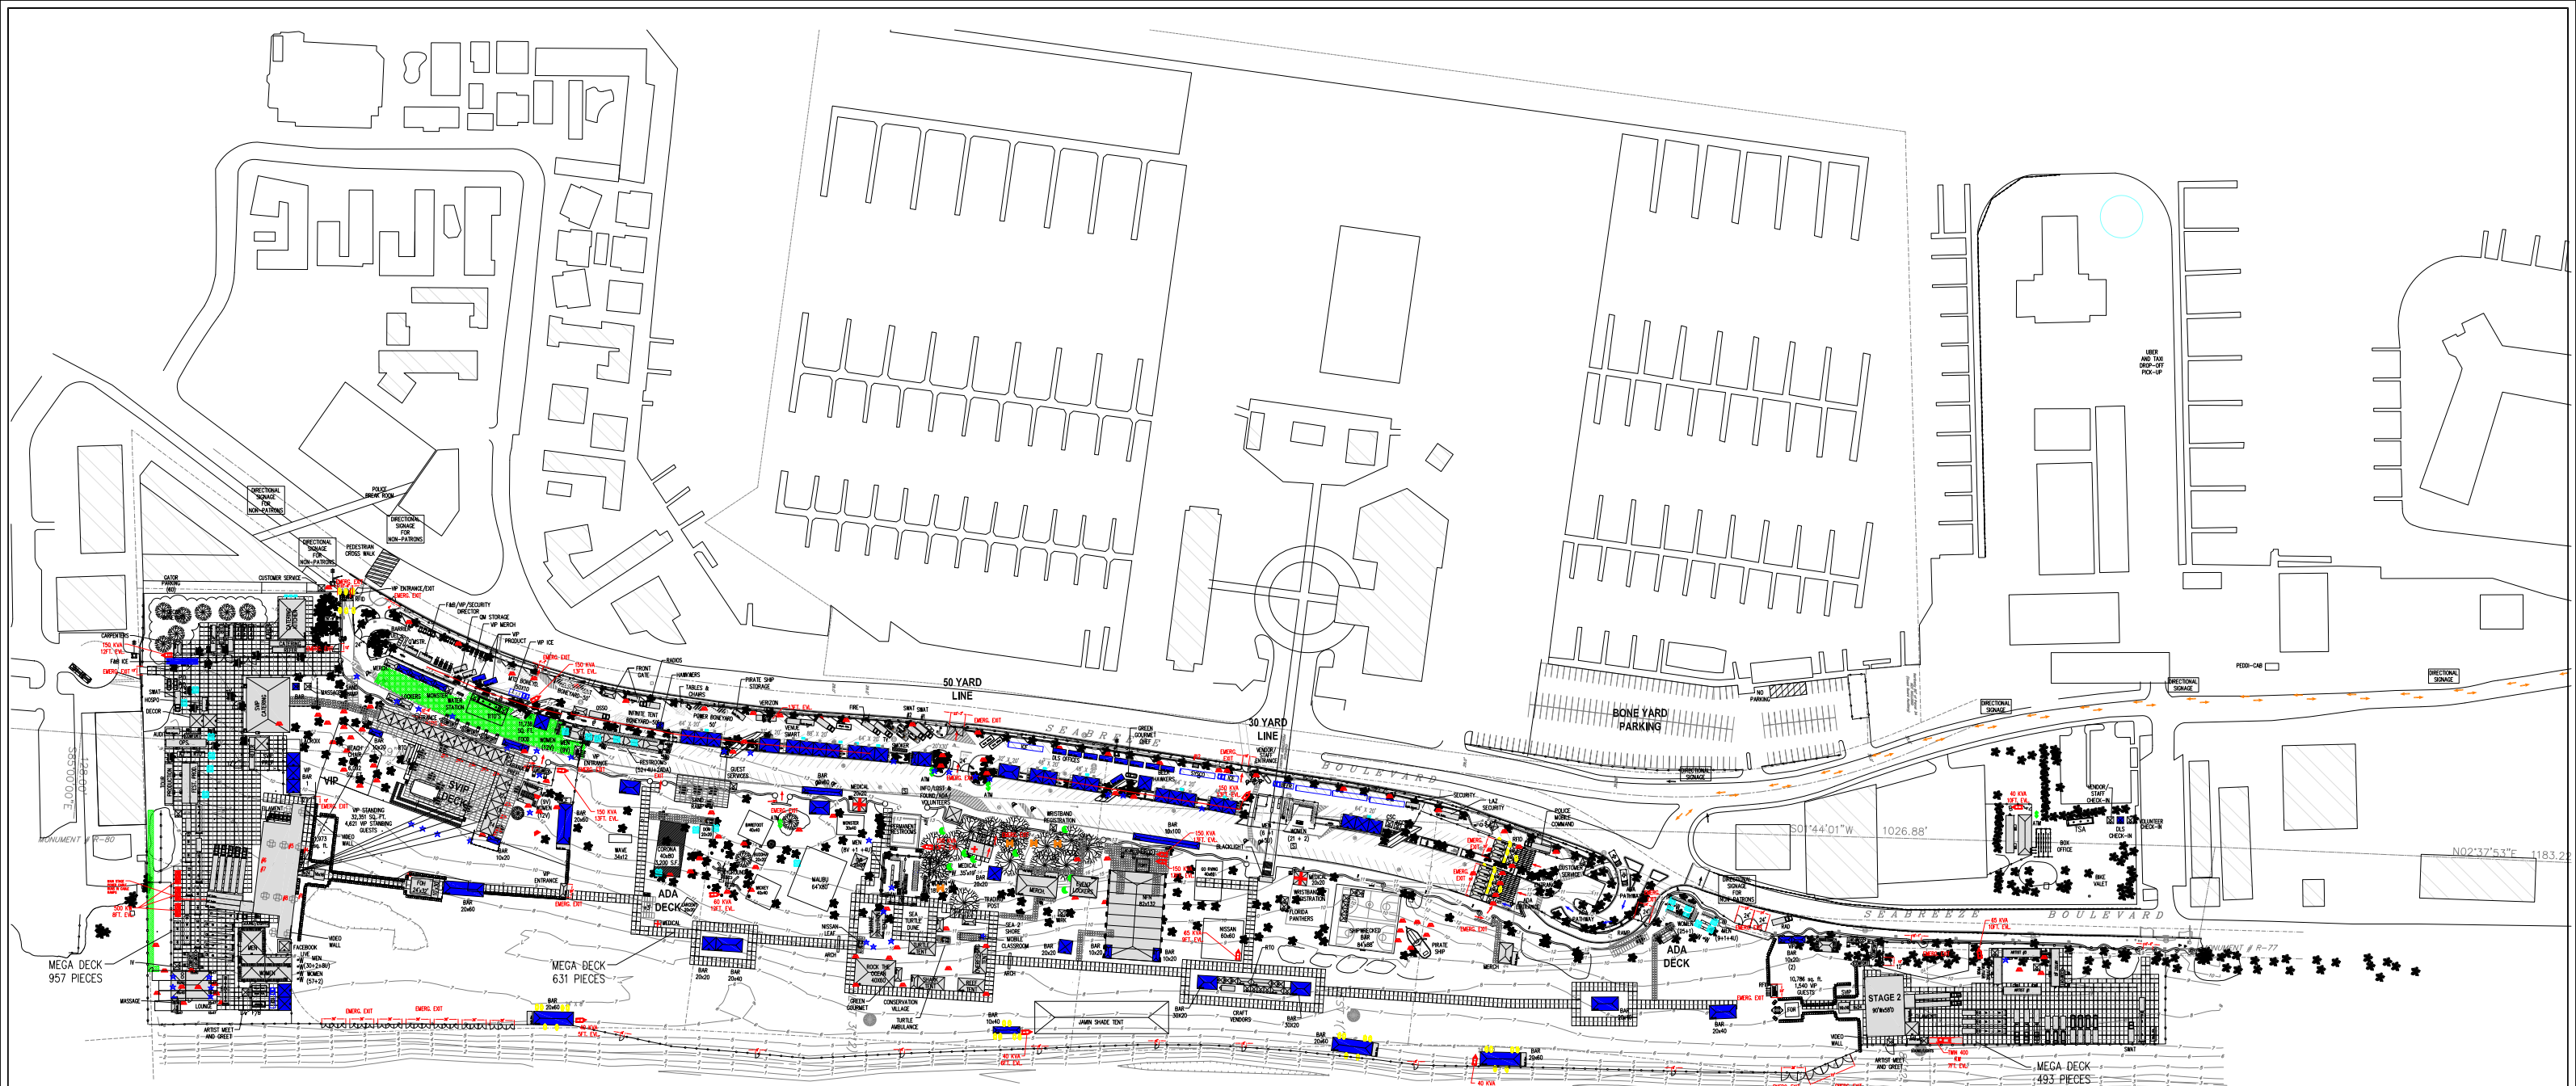



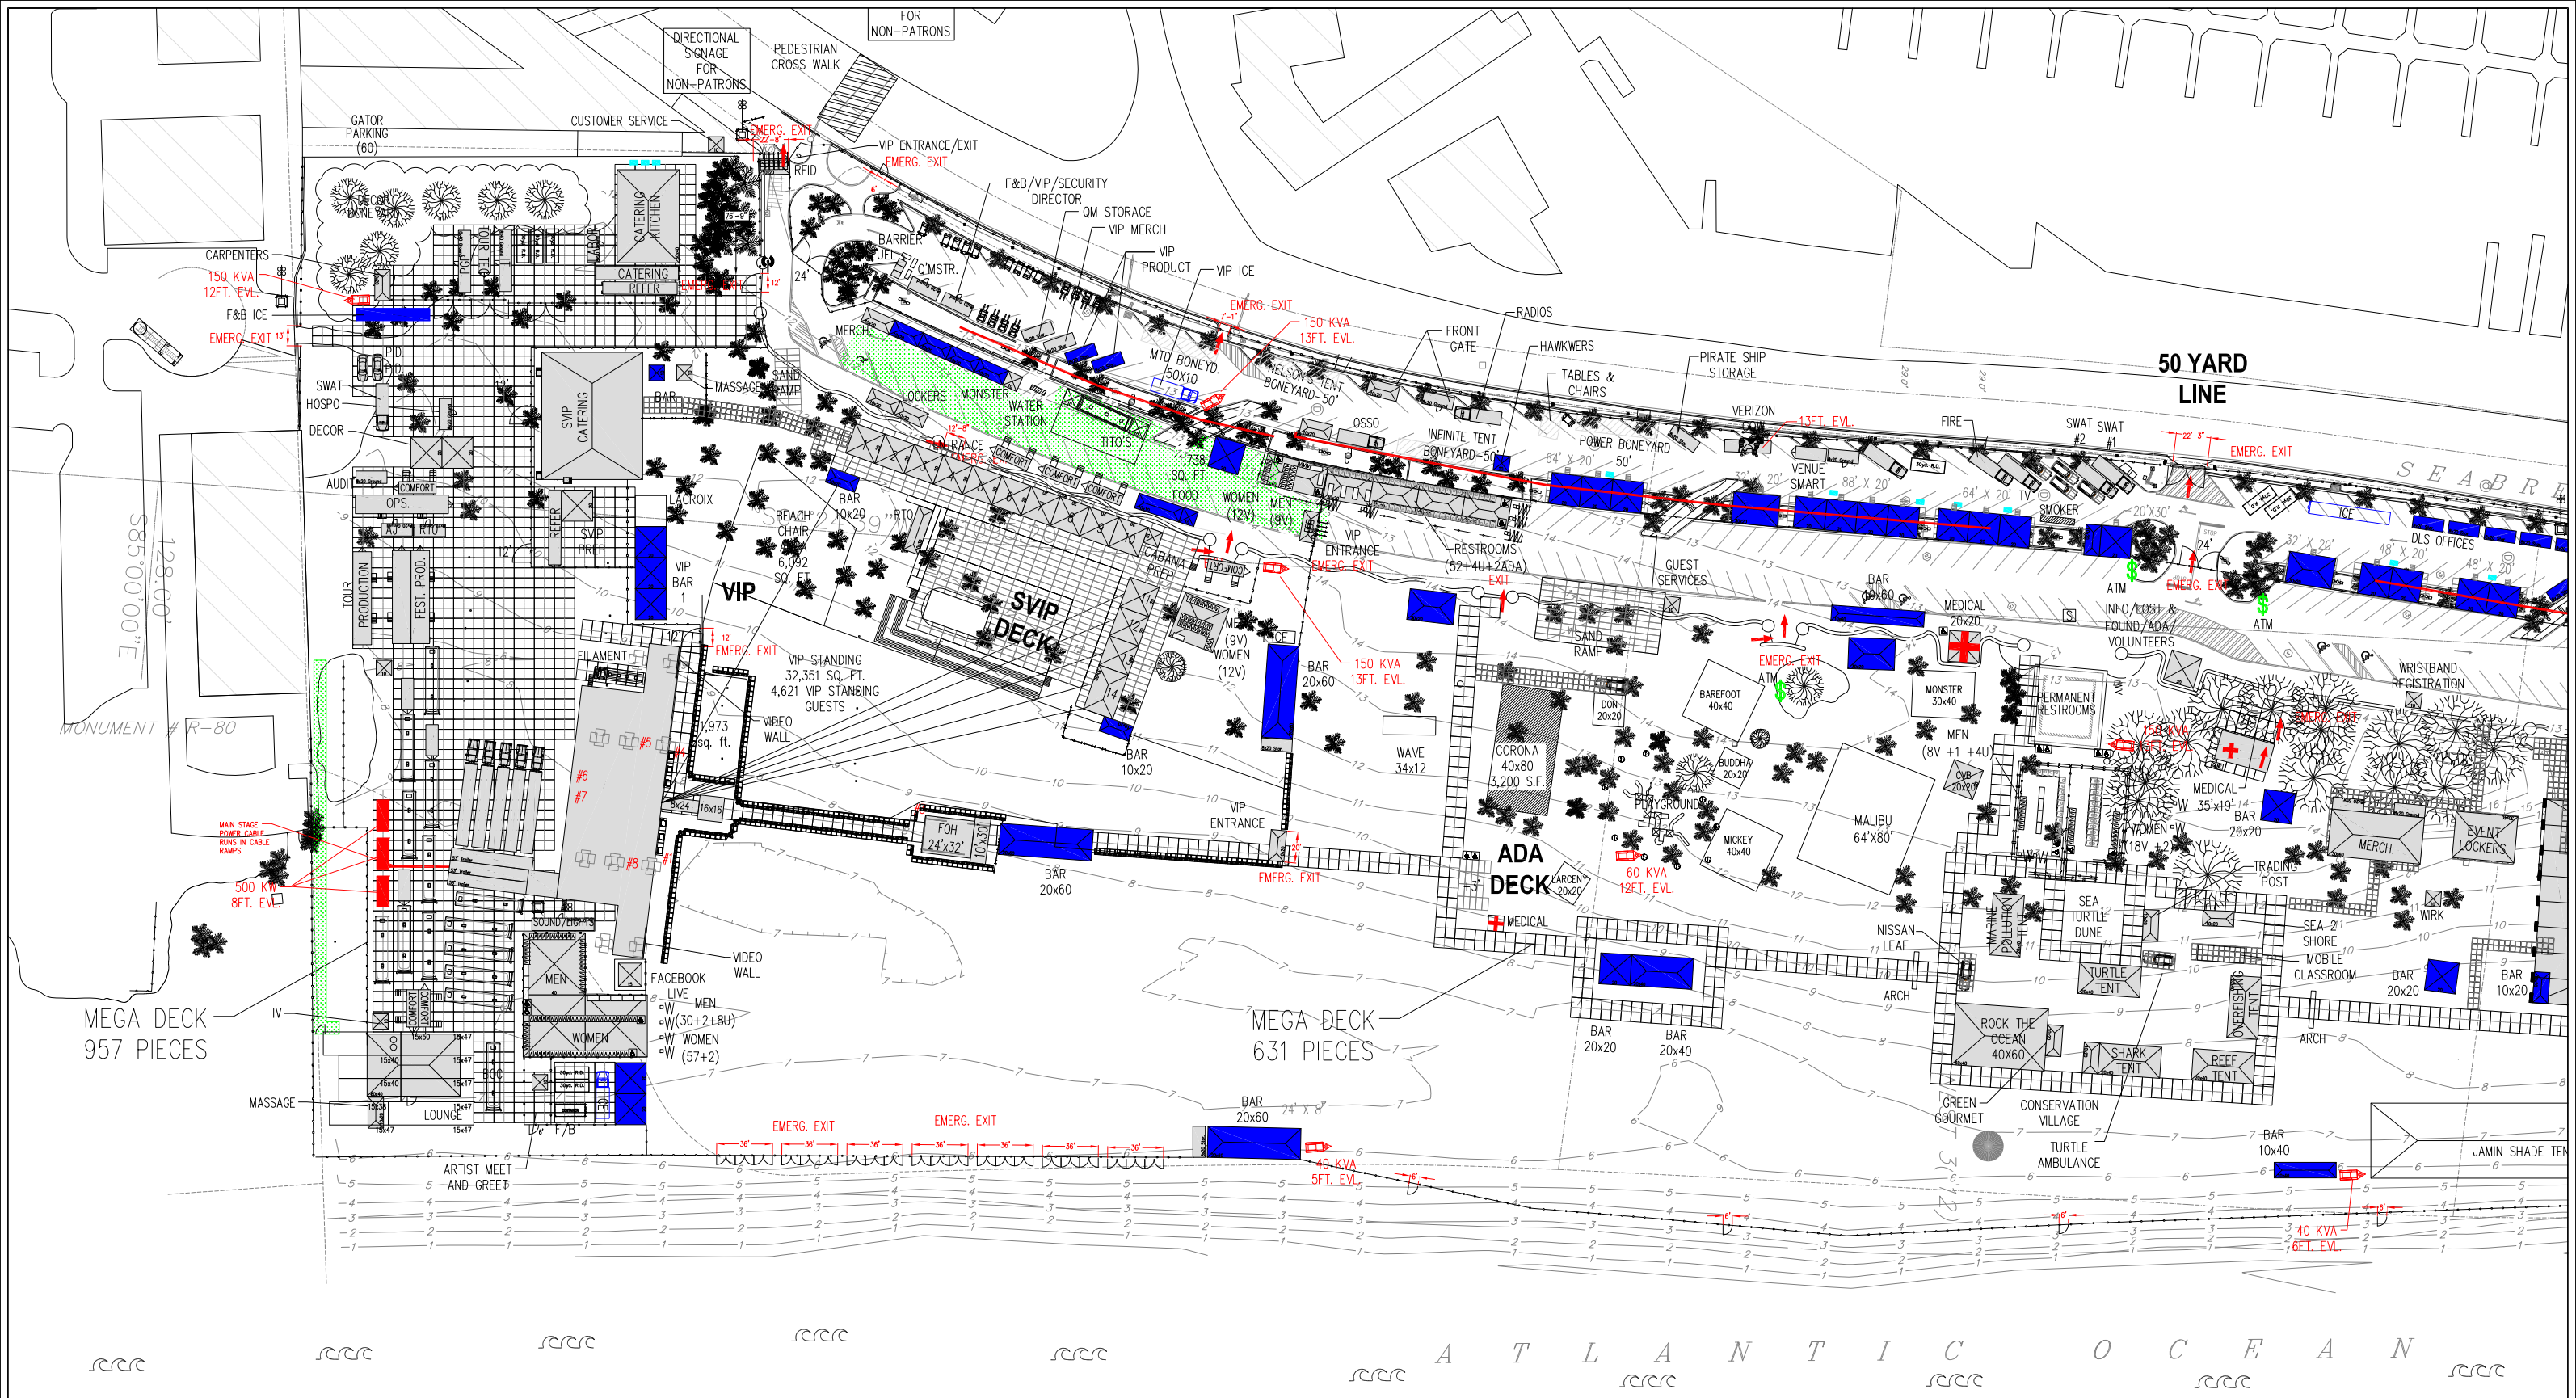



LEGEND		
	6'-6" x 13' MEGADECK	2,081 UNITS
	42' x 42' ARMORDECK	1,384 UNITS

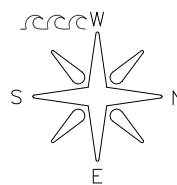


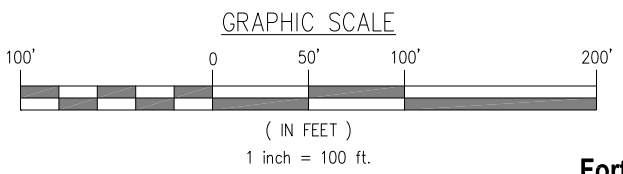


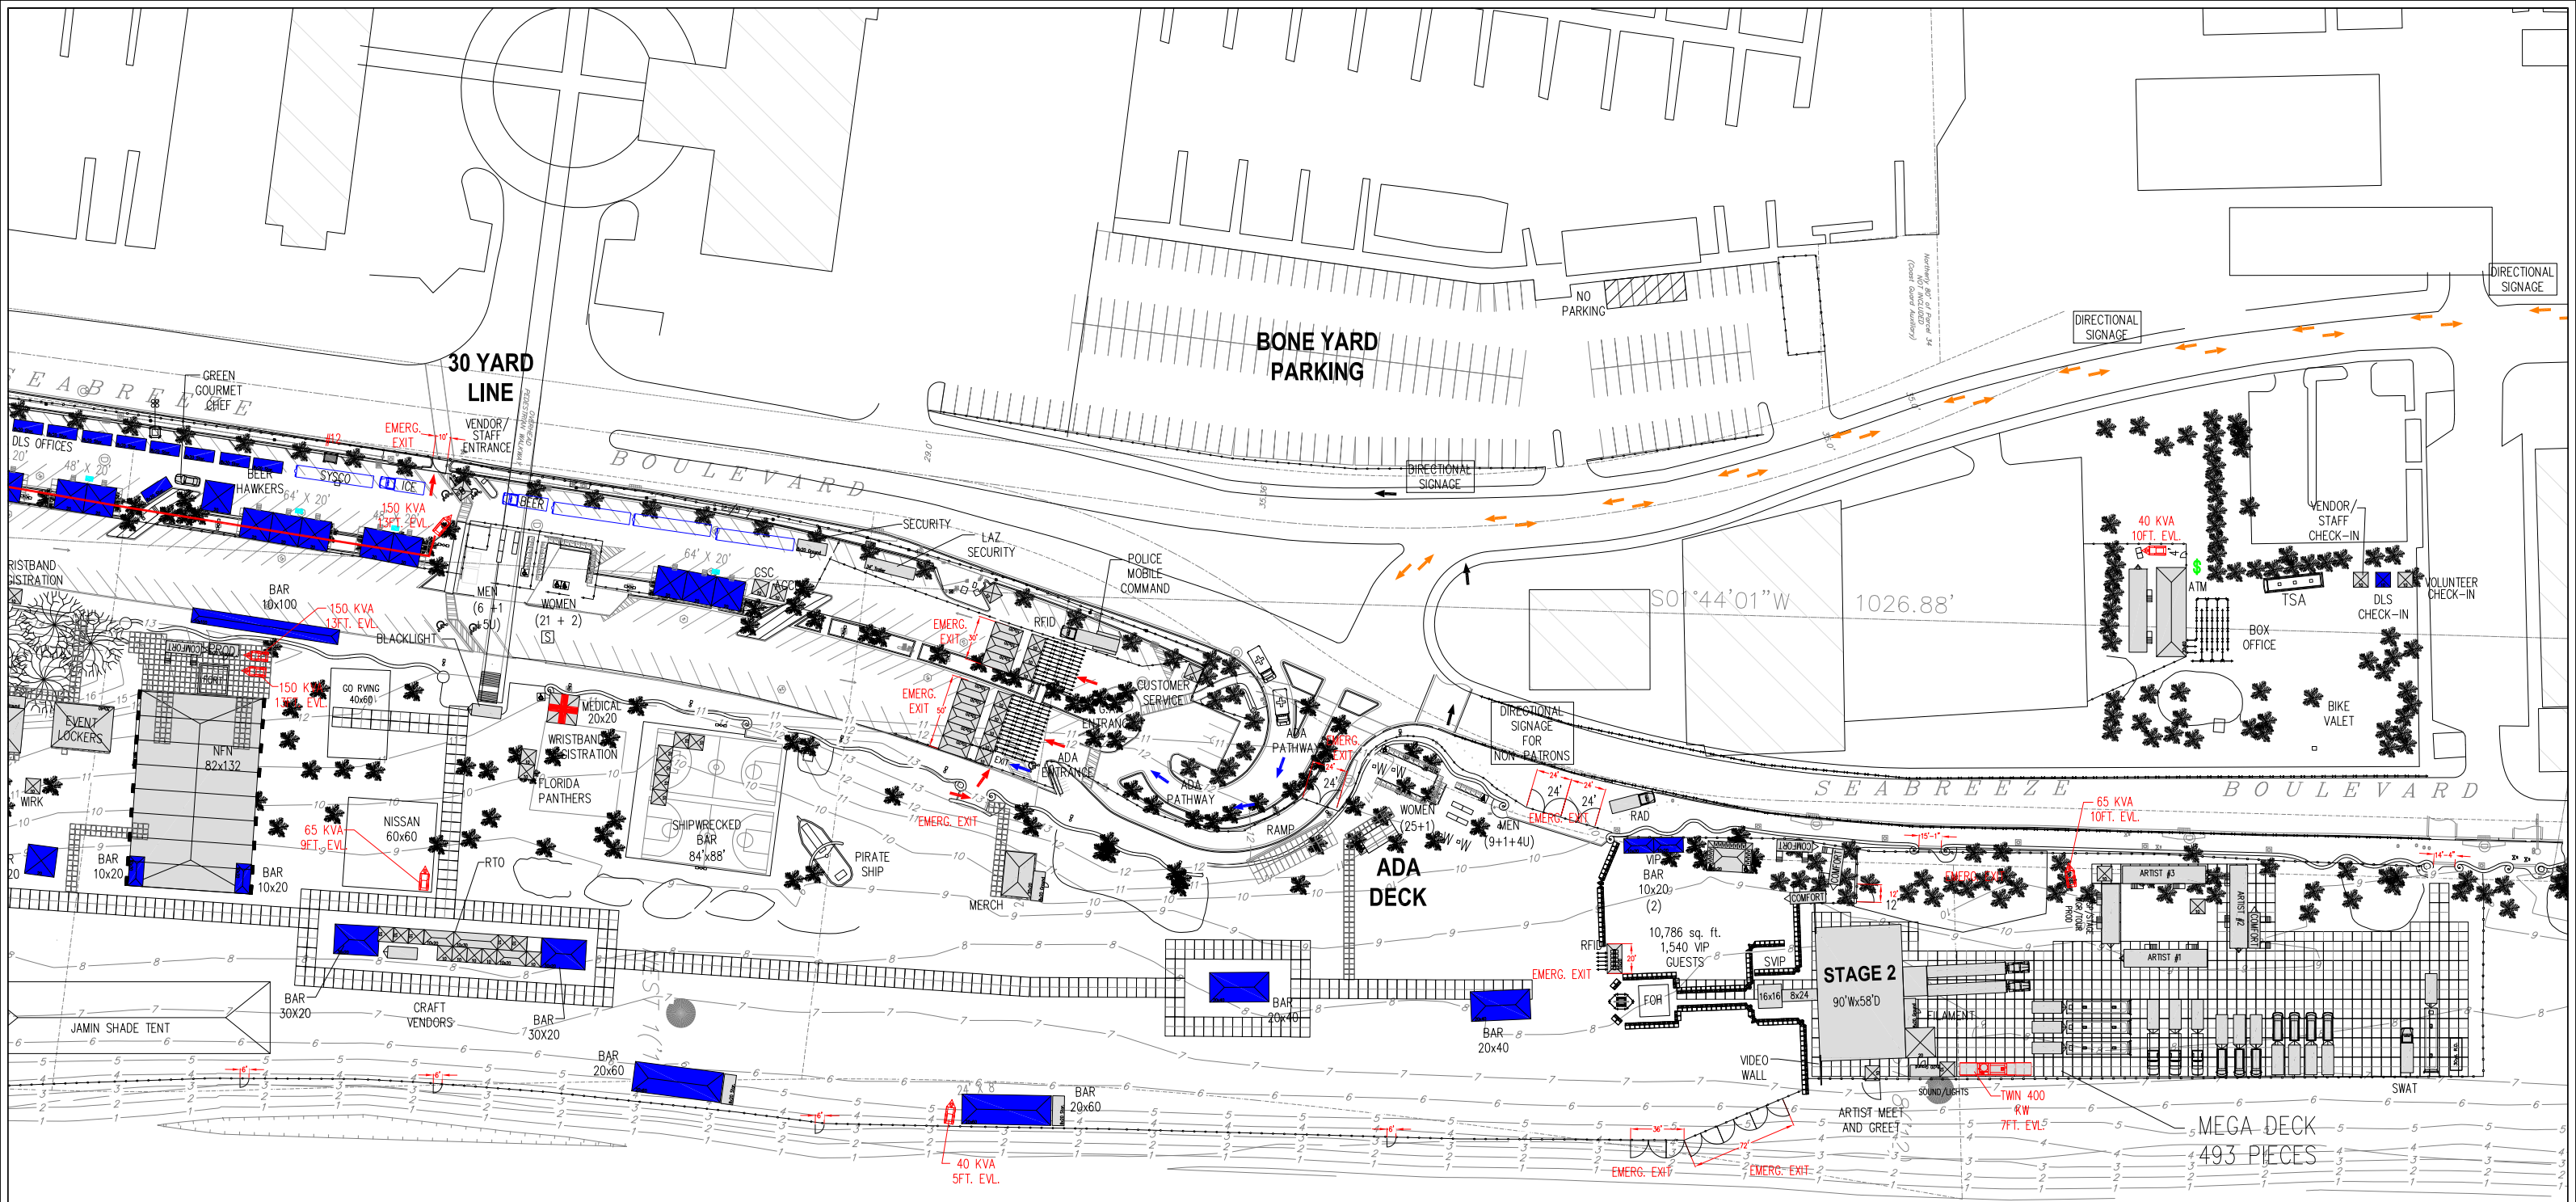

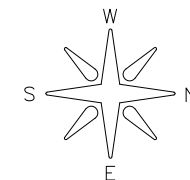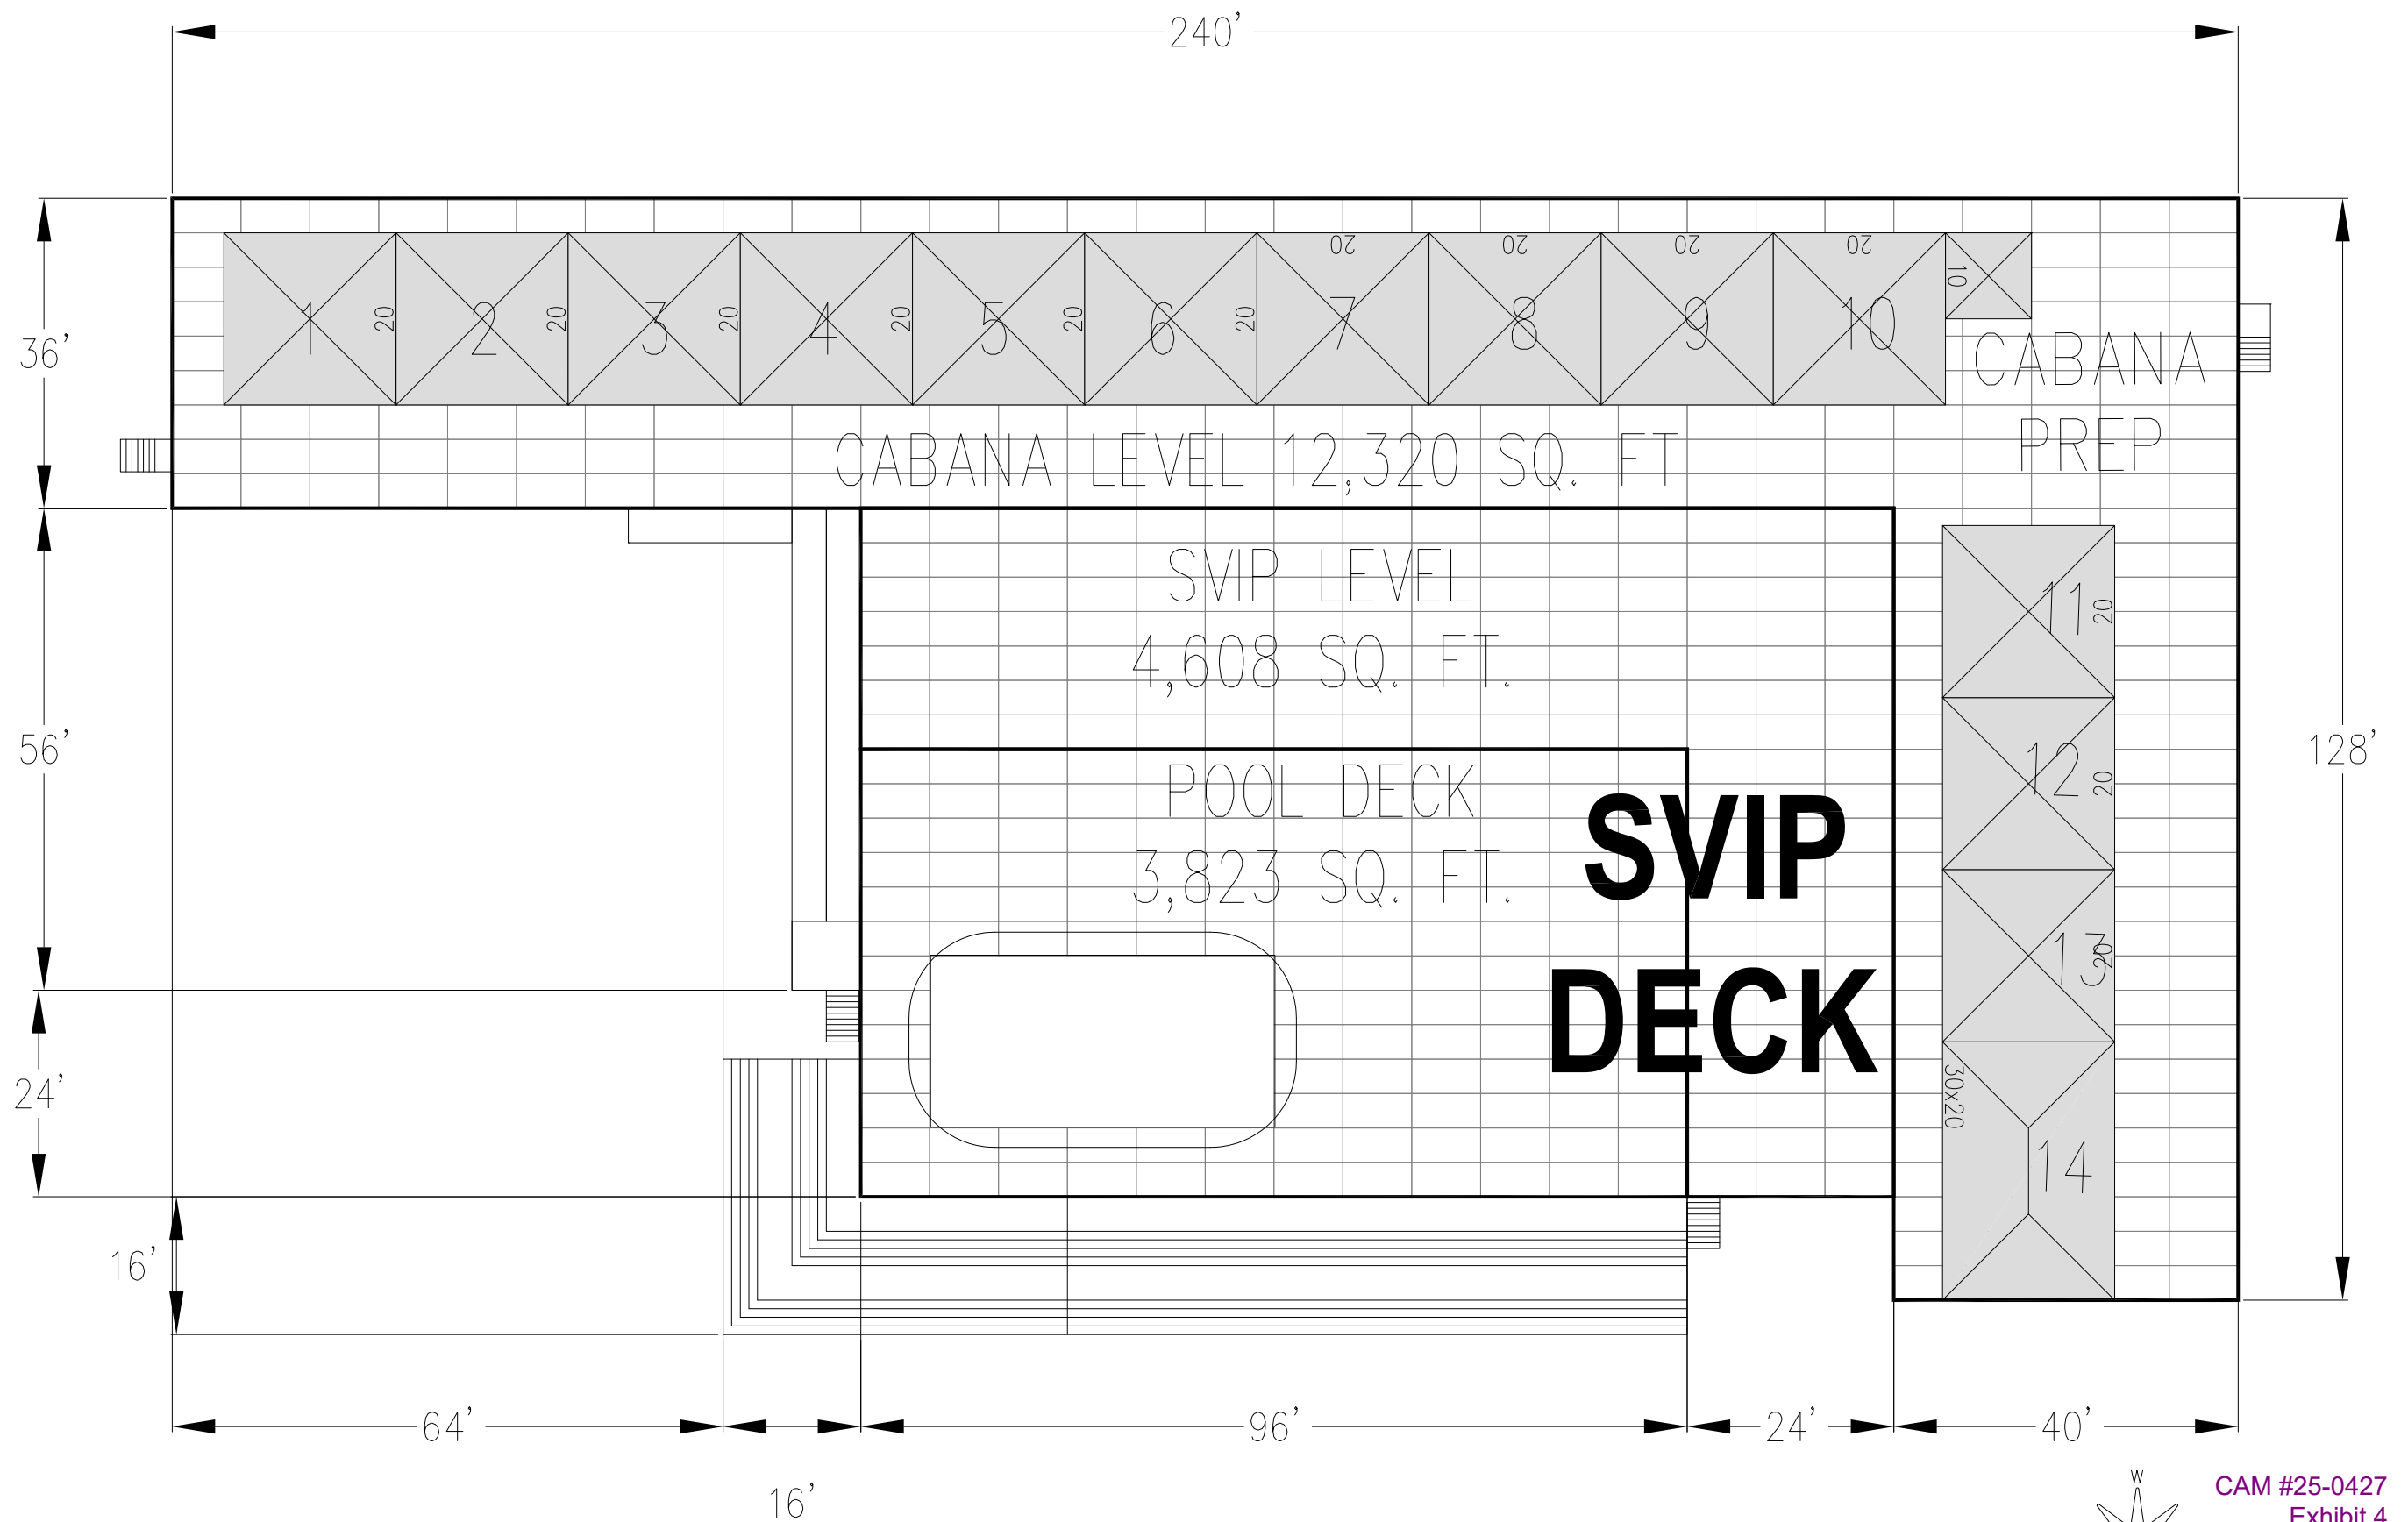

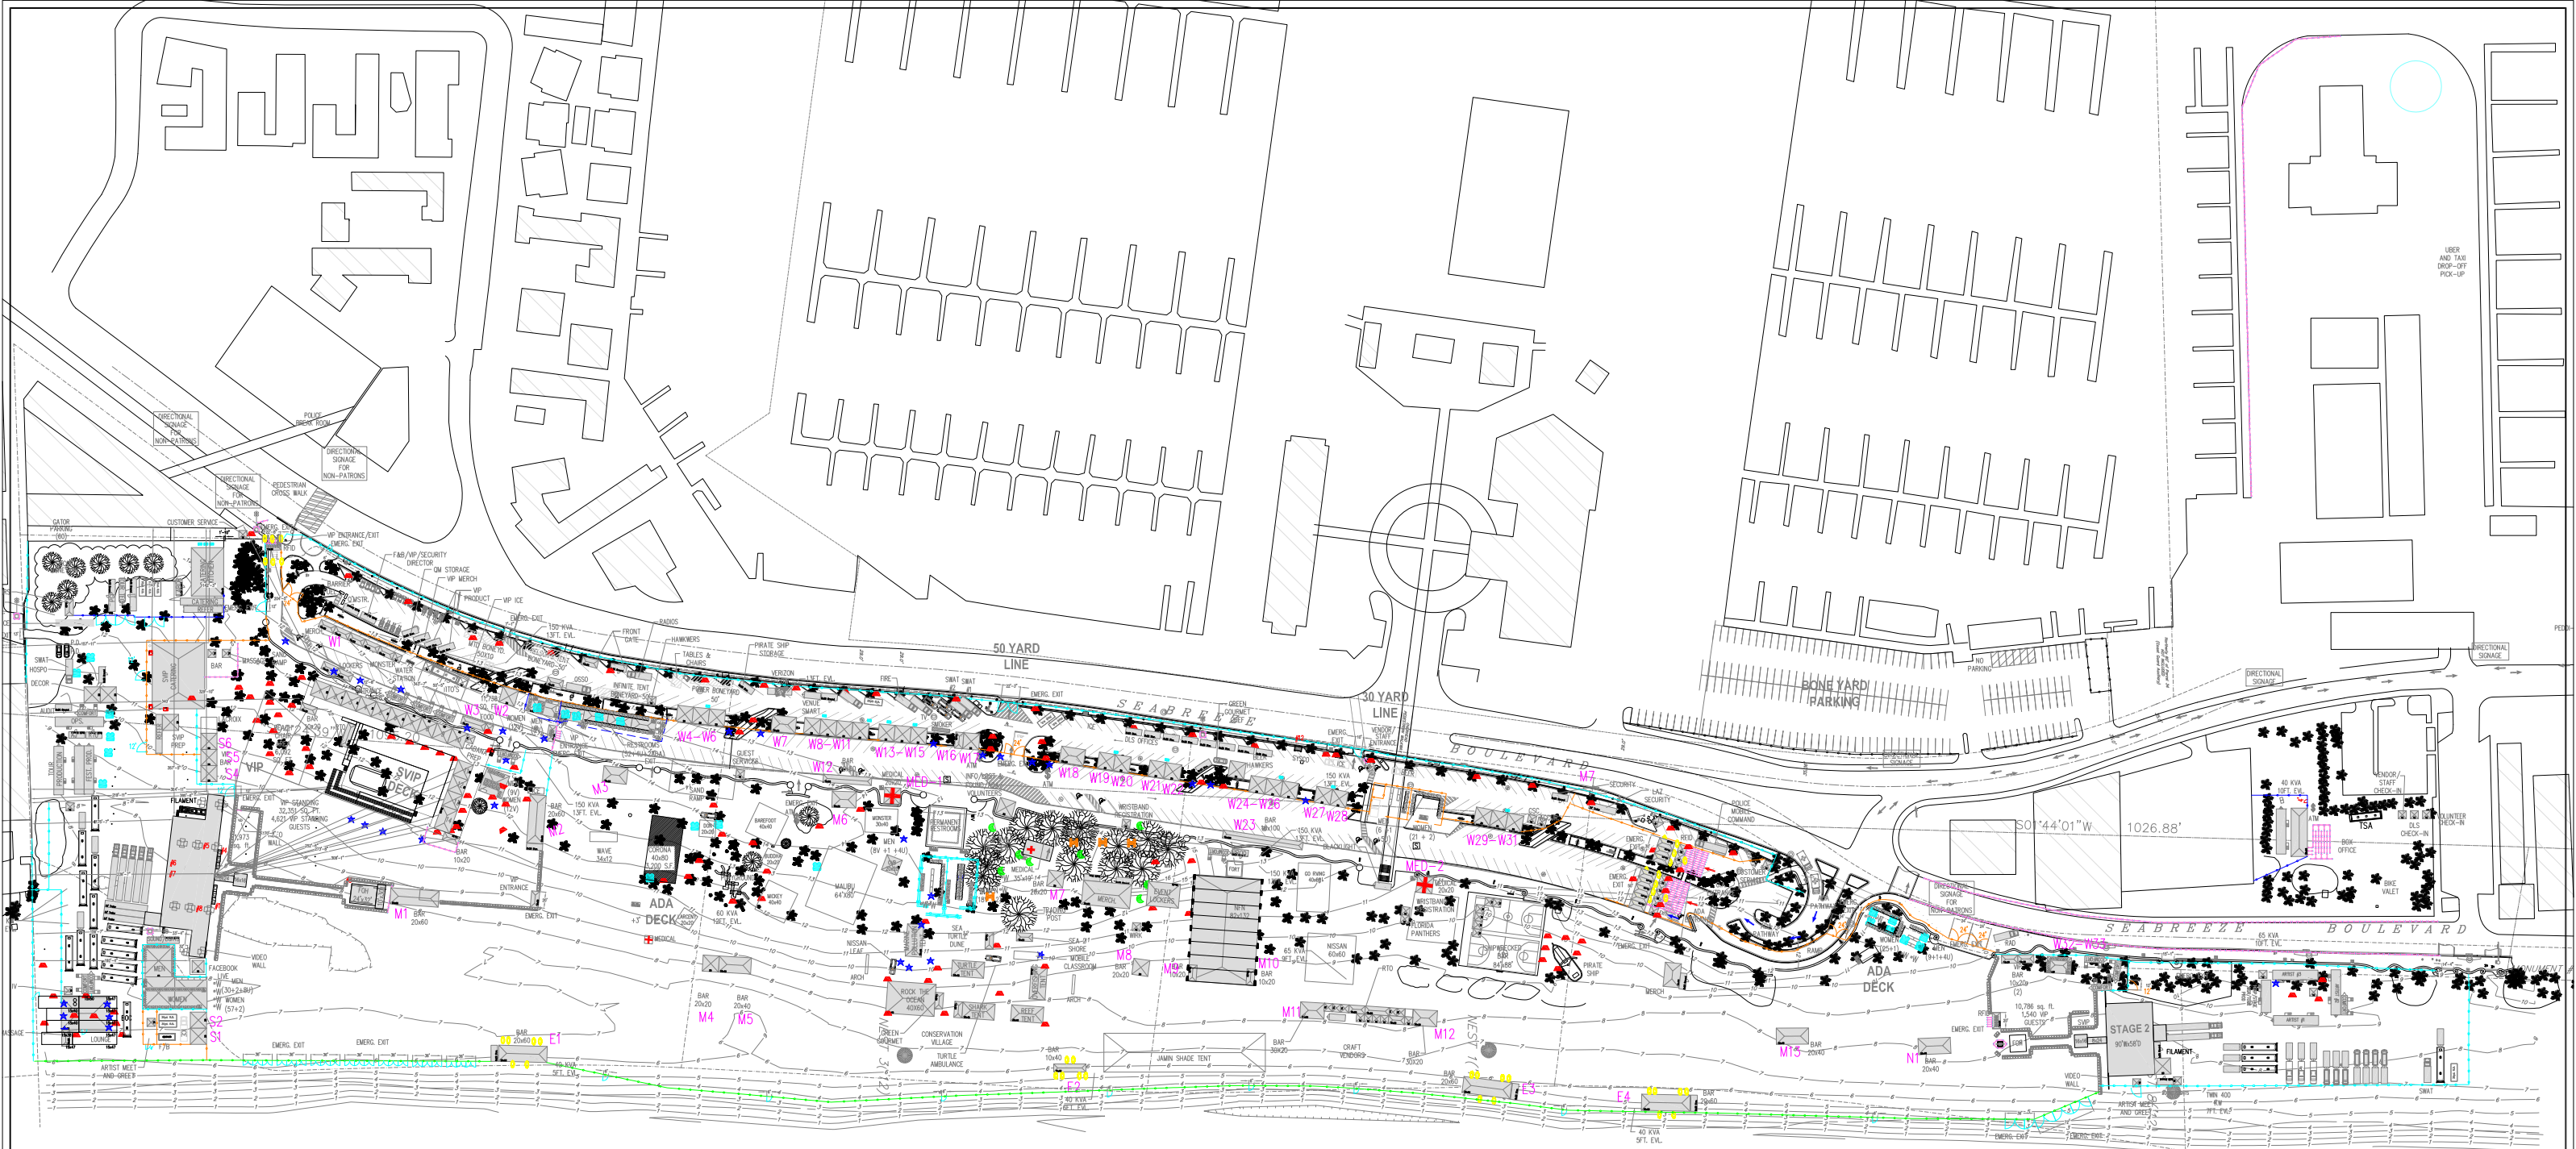


FENCING LEGEND	
4' BEACH FENCE POUNDED	2,684 FEET
6' FENCE PANEL	522 FEET
8' FENCE POUNDED	5,420 FEET
8' FENCE PANEL	2,680 FEET

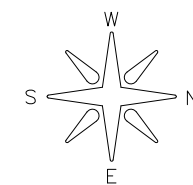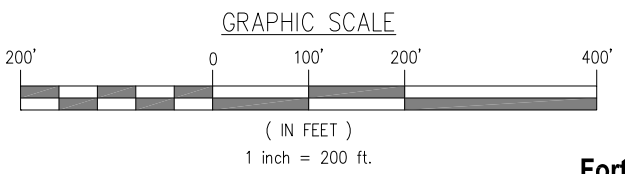


CAM #25-0427  
Exhibit 4  
Page 9 of 14

**LIVE NATION**  
**Tortuga**  
EVENT DATE: 2019  
REV. DATE: 04-10-19


**Brungardt Enterprises, L.L.C.**  
Aurora, Colorado  
www.b-ent.com

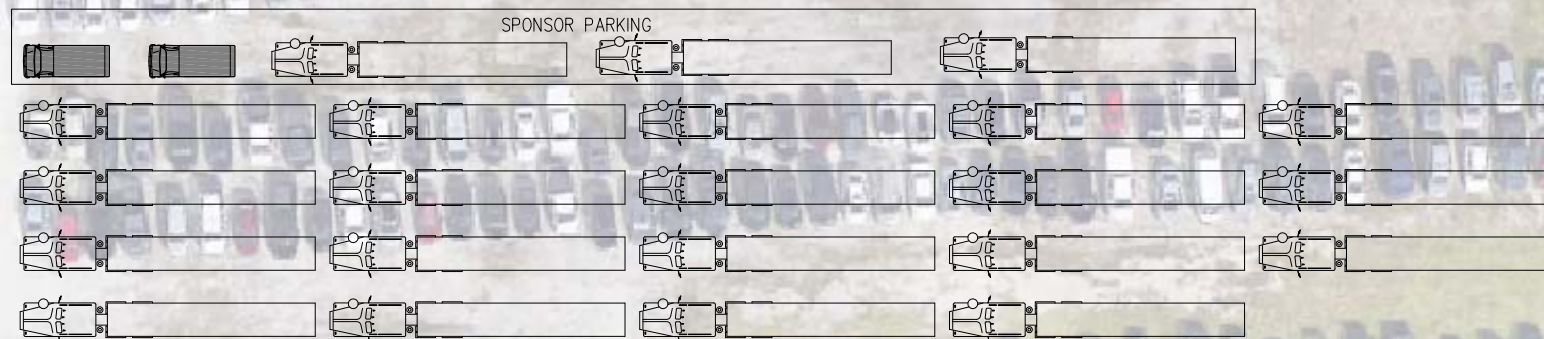



PARKING SPACE 288
SPONSOR PARKING 3 SEMI PARKING 2 BOX TRUCKS
GENERAL SEMI PARKING 19

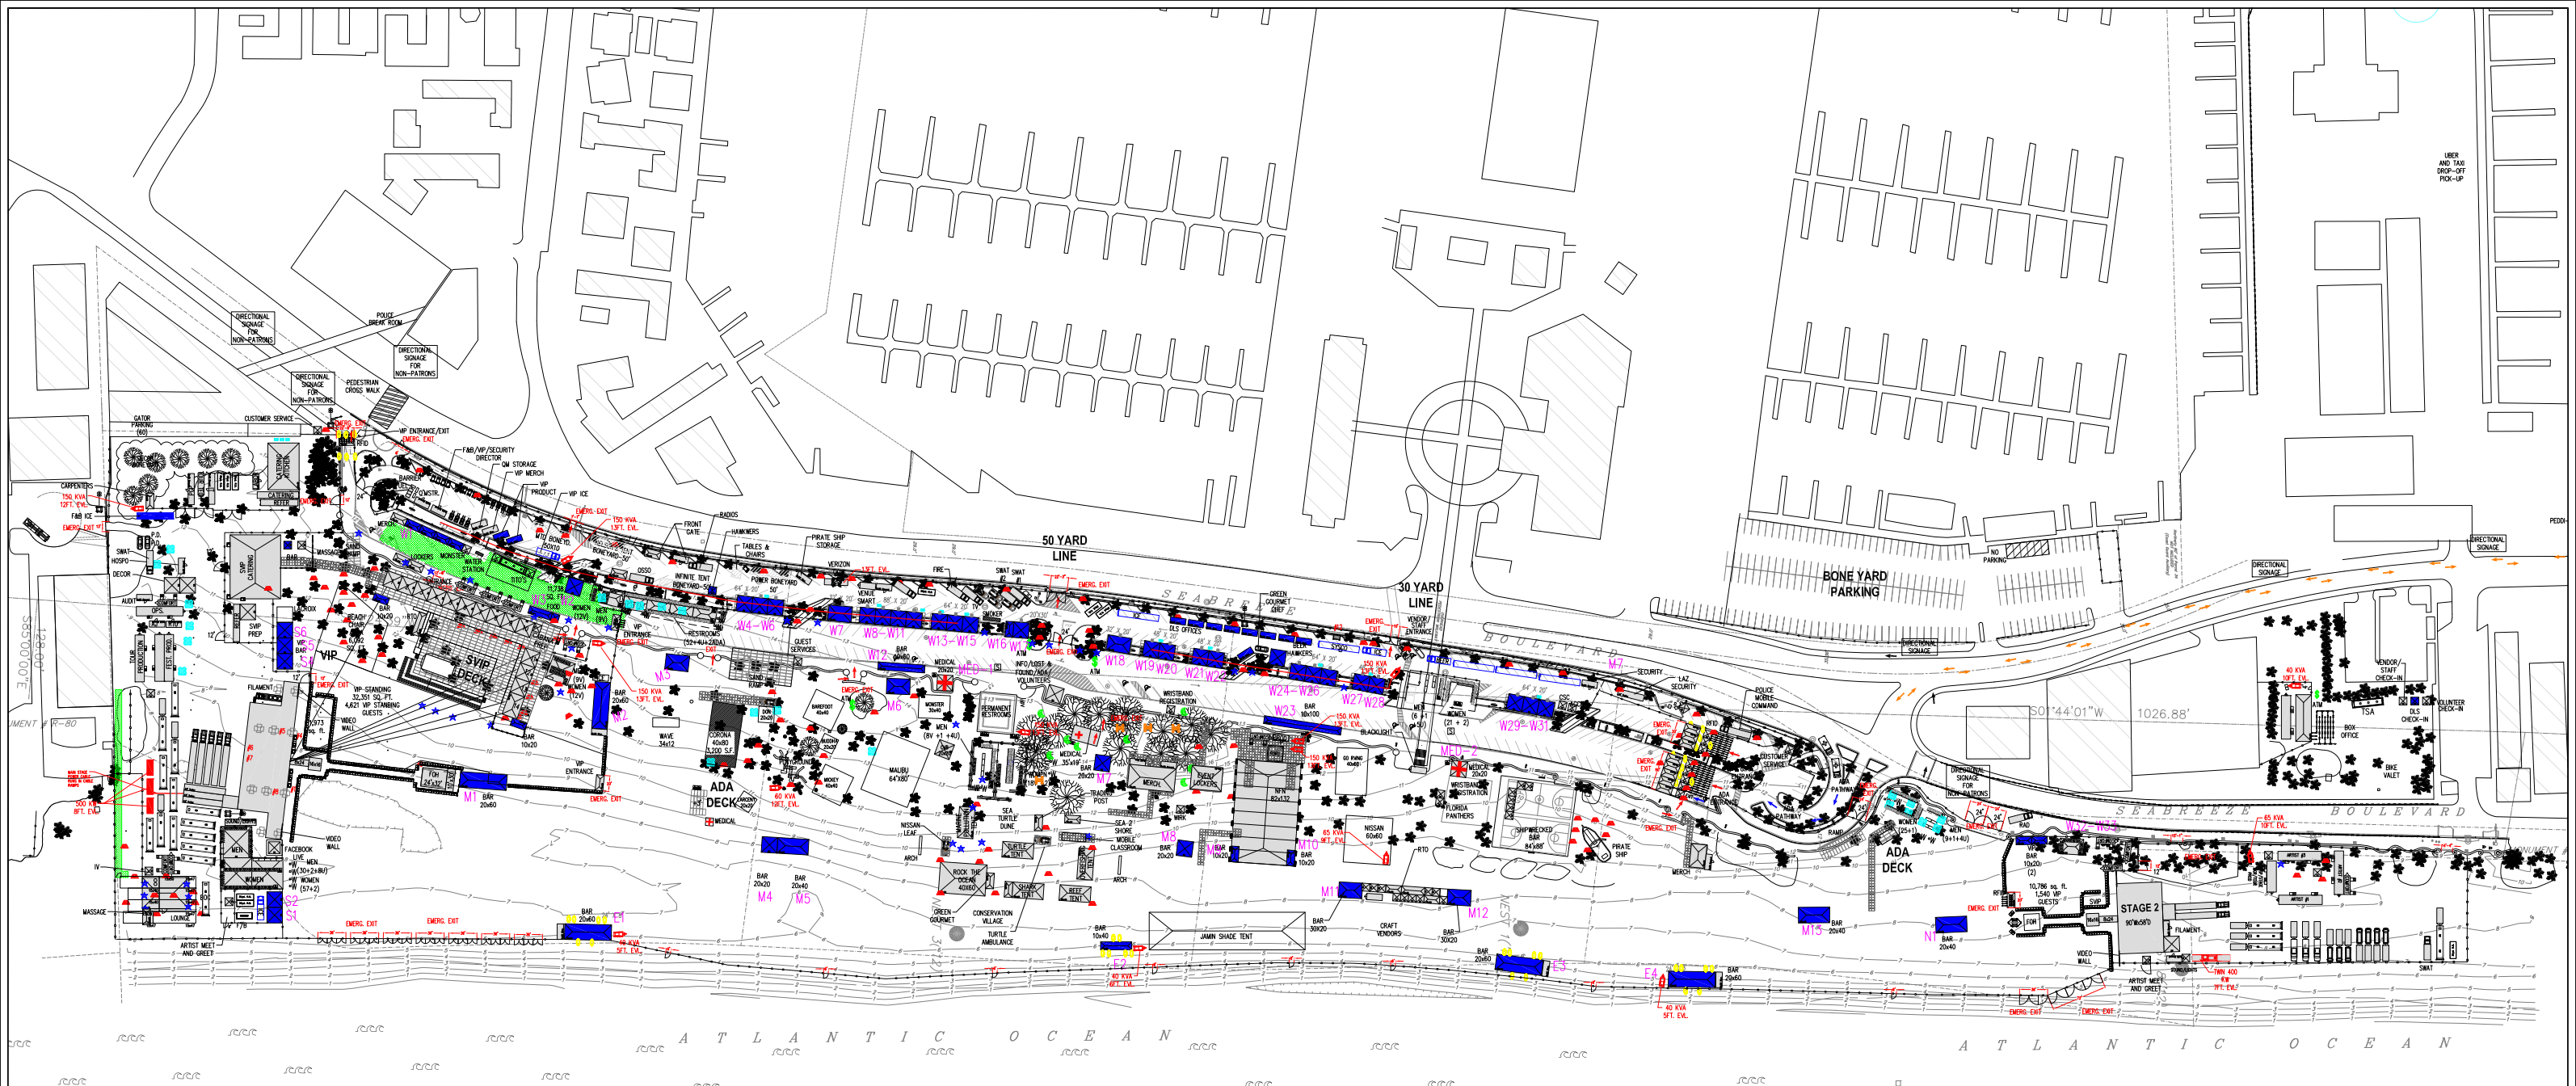

EMERGENCY EXIT LINEAR FOOTAGE LEGEND				
EMERGENCY EGRESS REQUIRES .2 LINEAR INCHES PER PERSON TOTAL SHOW CAPACITY = 40,000 PERSON 667' TOTAL REQUIRED	670'-5" LINEAR OPENING OF EMERGENCY EXITS LEAVING THE SITE	592'-3" LINEAR OPENING OF EMERGENCY EXITS LEAVING GA 33,900 PERSON	110'-6" LINEAR OPENING OF EMERGENCY EXITS LEAVING MAIN STAGE VIP 6,100 PERSON	32' LINEAR OPENING OF EMERGENCY EXITS LEAVING 2ND STAGE VIP 1,540 PERSON

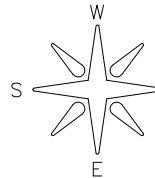

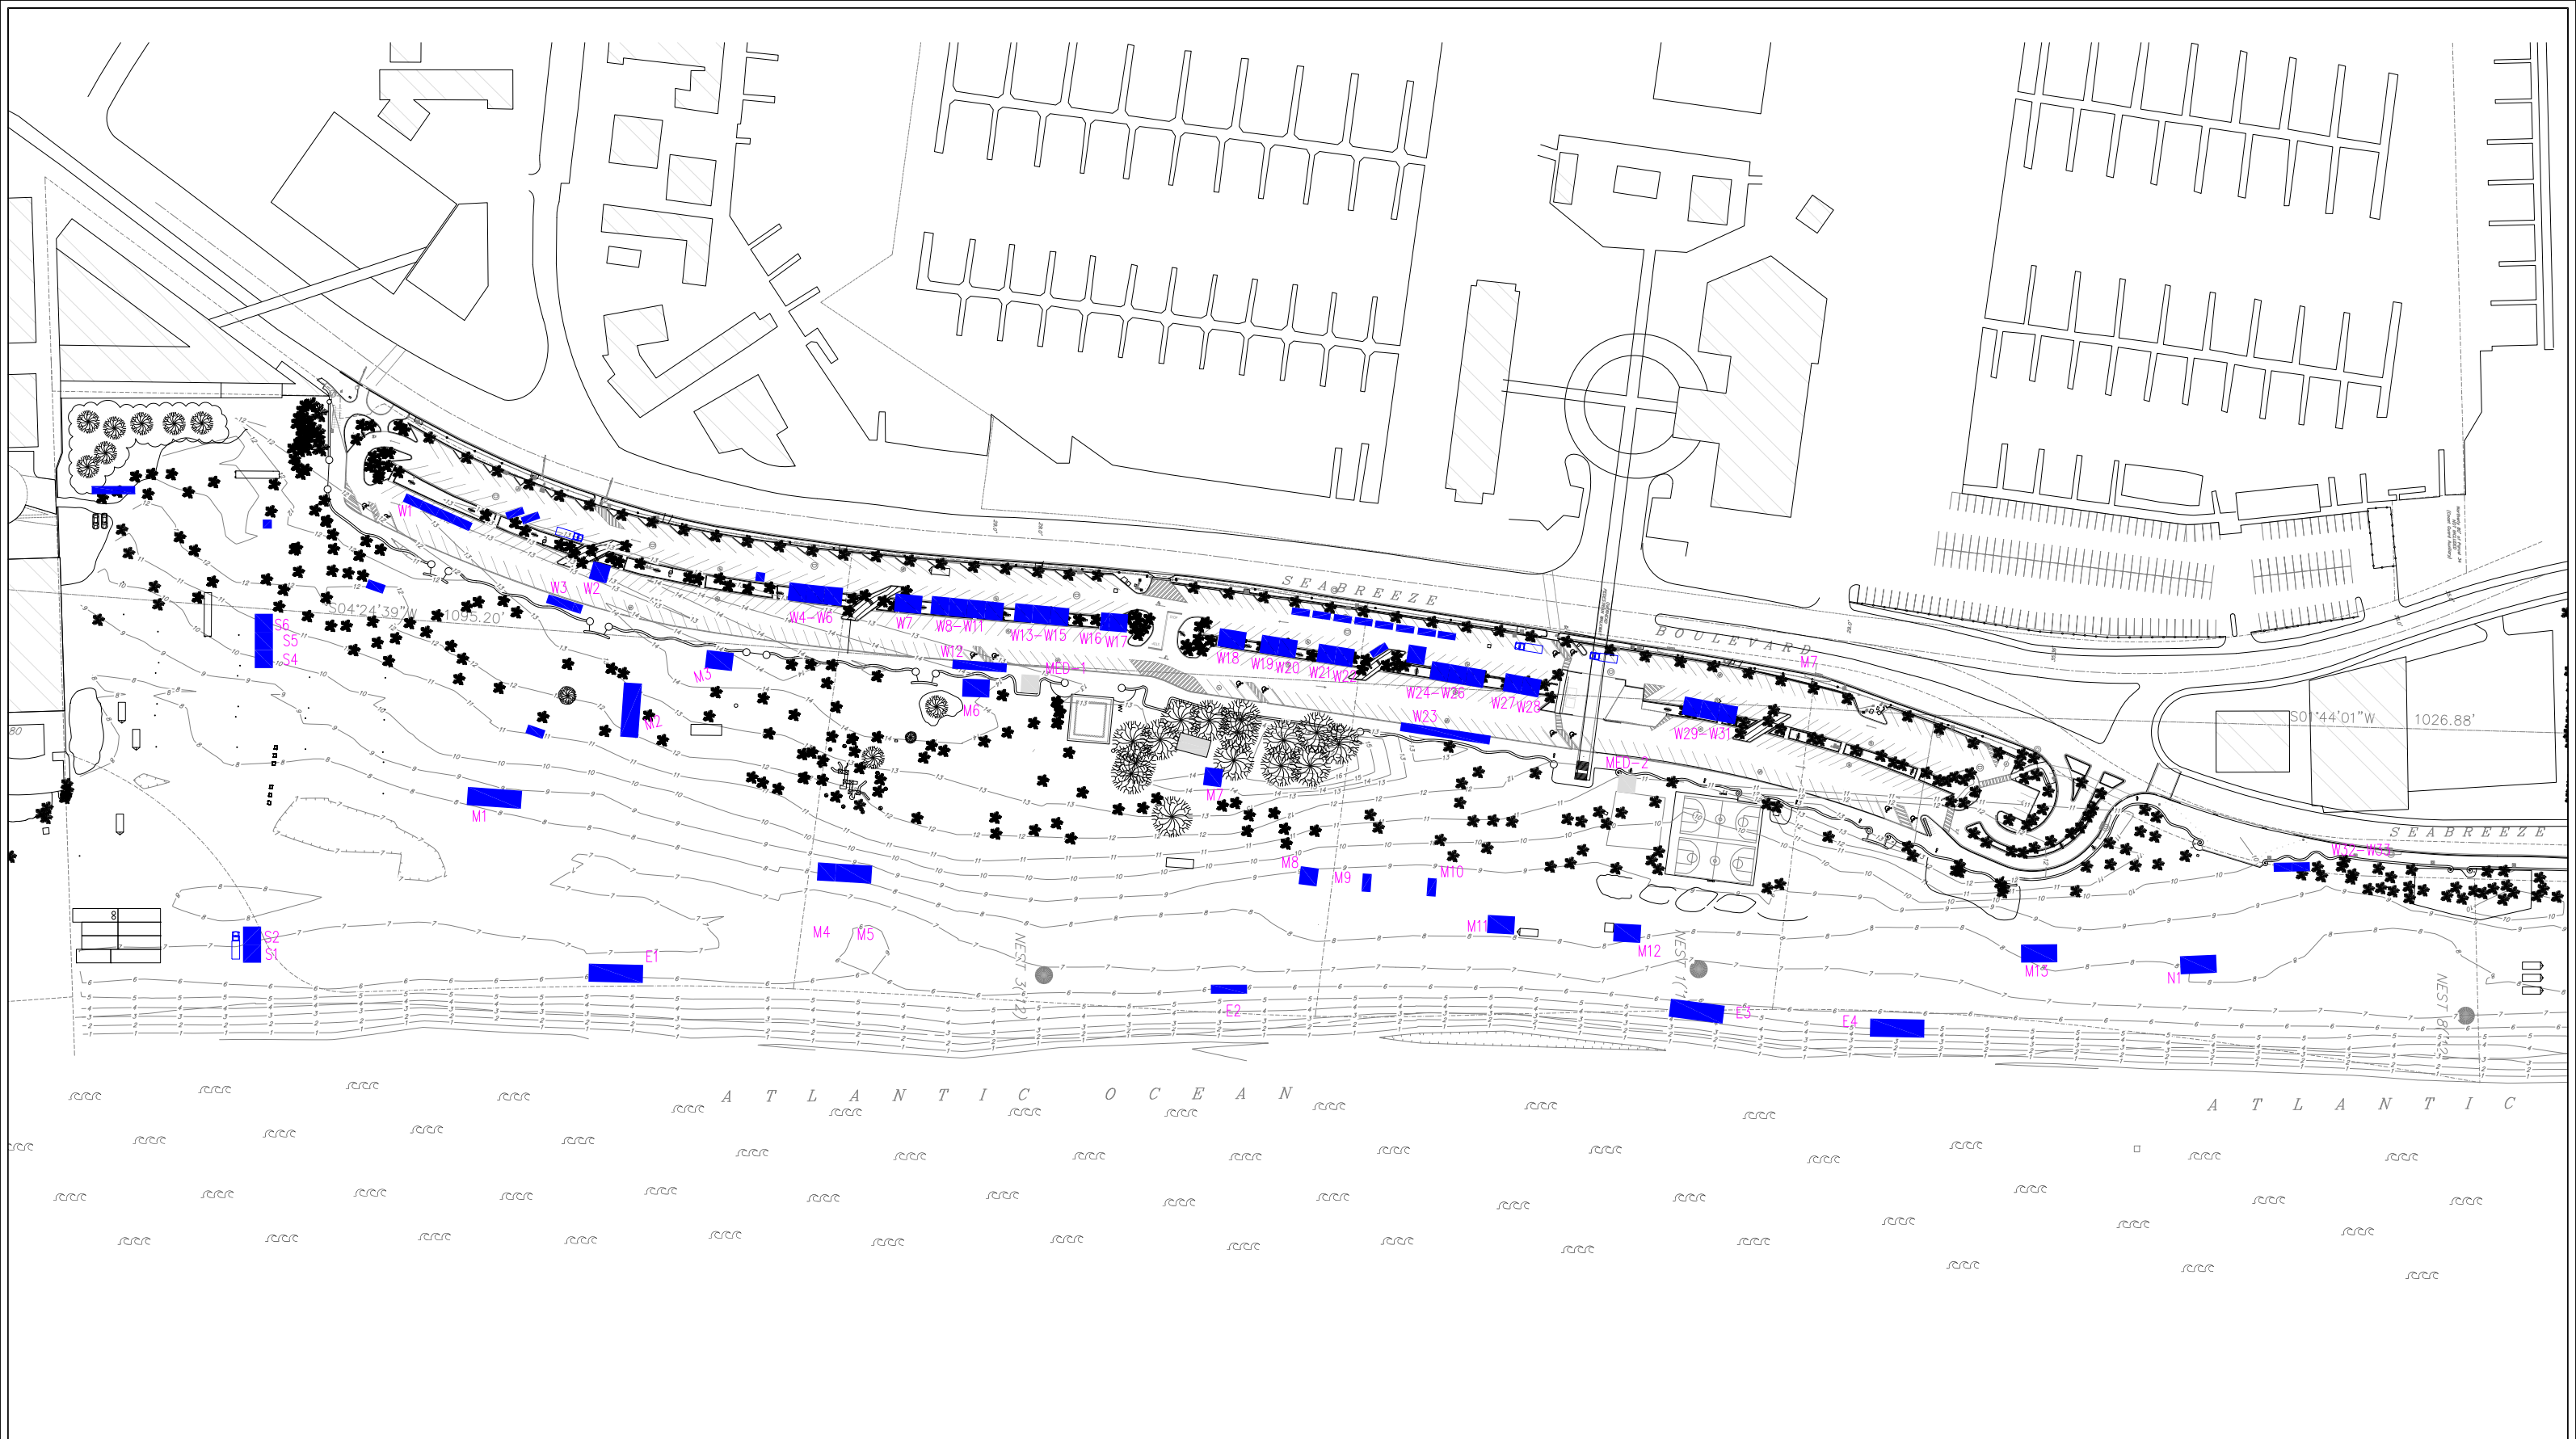

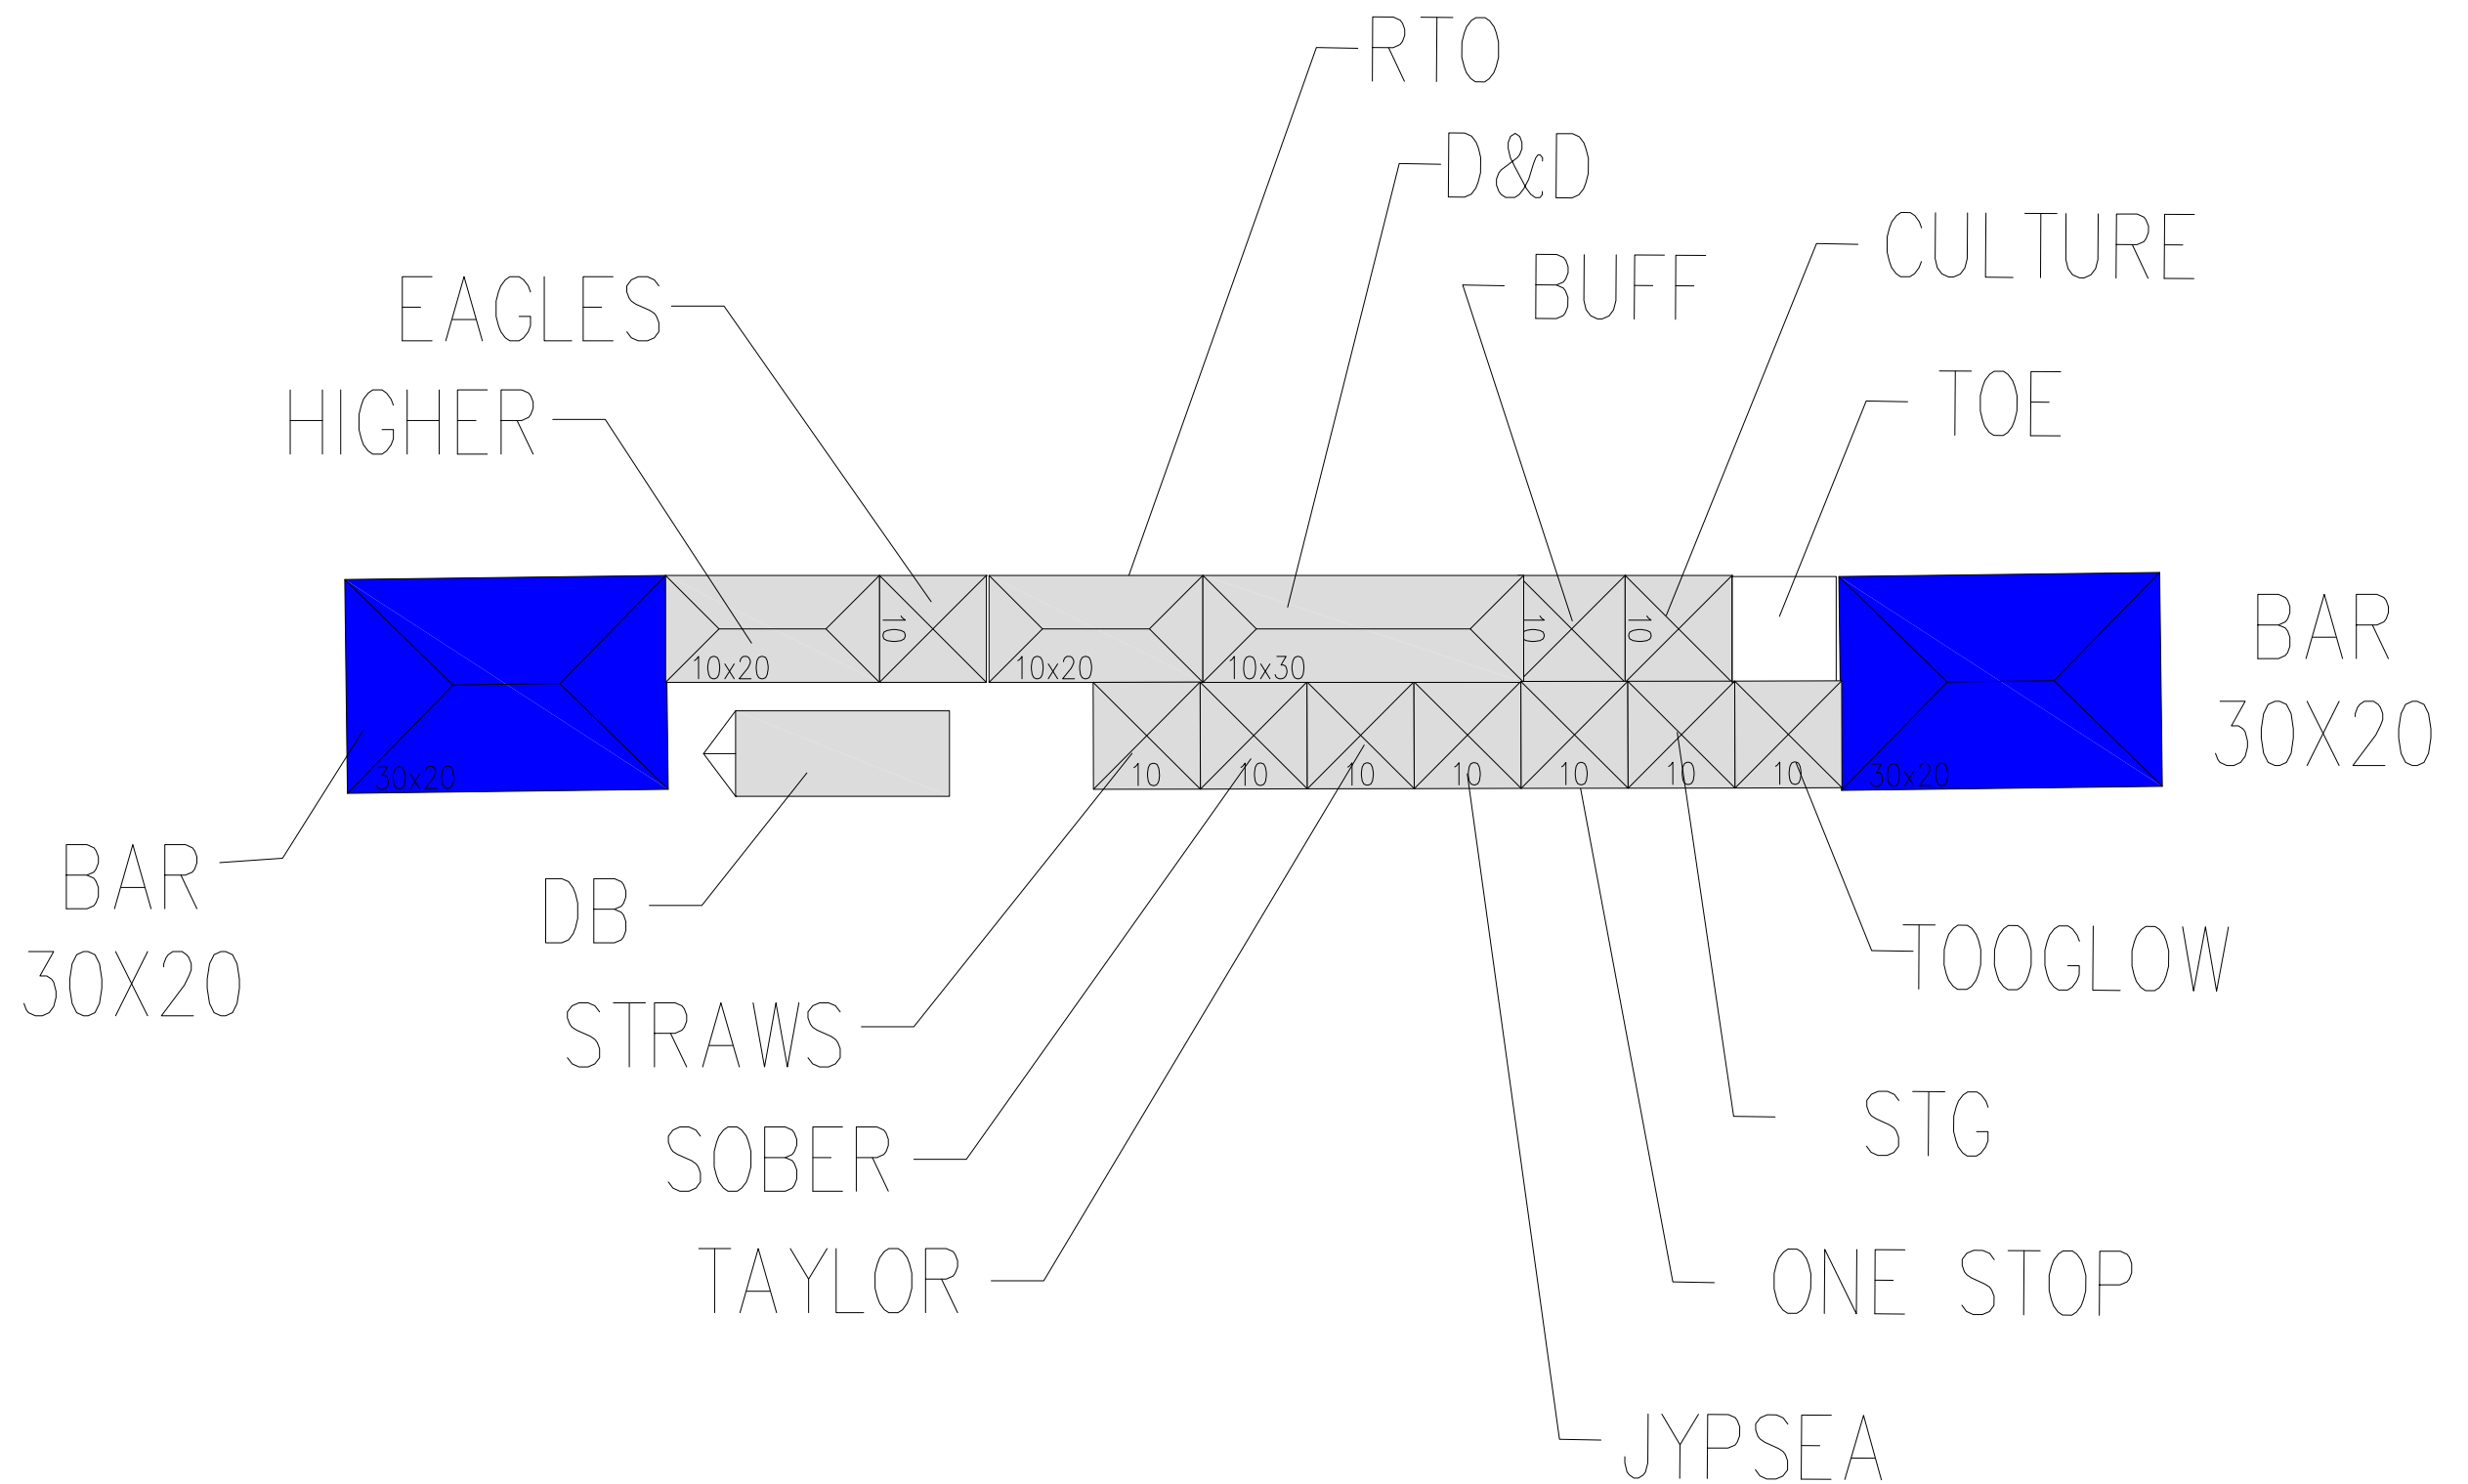

# CRAFT VENDERS VILLAGE

CAM #25-0427  
Exhibit 4  
Page 13 of 14

LIVE • NATION  
Tortuga

EVENT DATE: 2019  
REV. DATE: 04-10-19

Fort Lauderdale Beach Park

