




SKETCH AND DESCRIPTION
BAHIA MAR
CDD PODIUM AIRSPACE
SHEET 1 OF 2 SHEETS

LEGAL DESCRIPTION:

A portion of the Parcels and those certain 10.00 foot Walkways adjacent thereto and within said Parcels, BAHIA MAR, according to the plat thereof, as recorded in Plat Book 35, Page 39, of the public records of Broward County, Florida, above the ground level (preconstruction), Elevation= 3.5 feet, North American Vertical Datum 1988, more fully described as follows:

Commencing at the Northeast corner of Parcel 32, of said BAHIA MAR; thence South 05°24'49" East, a distance of 80.22 feet; thence North 88°51'31" East, a distance of 110.52 feet to a point on a curve; thence Southerly on the West right of way line of State Road A-1-A (Seabreeze Boulevard) the following four (4) courses and distances 1) thence Southerly on said curve to the right, whose radius point bears South 71°48'21" West, with a radius of 876.51 feet, a central angle of 24°37'04", an arc distance of 376.60 feet to a point of tangency; 2) thence South 06°25'25" West, a distance of 216.58 feet to the Point of Beginning; 3) thence continuing South 06°25'25" West, a distance of 9.63 feet; 4) to the end of said four (4) courses and distances; thence South 08°01'55" West, a distance of 465.71 feet; thence North 81°58'10" West, a distance of 669.51 feet; thence North 08°01'50" East, a distance of 475.33 feet; thence South 81°58'10" East, a distance of 669.24 feet to the Point of Beginning.

Said lands situate, lying and being in the City of Fort Lauderdale, Broward County Florida and containing 318,241 square feet or 7.3058 acres more or less.

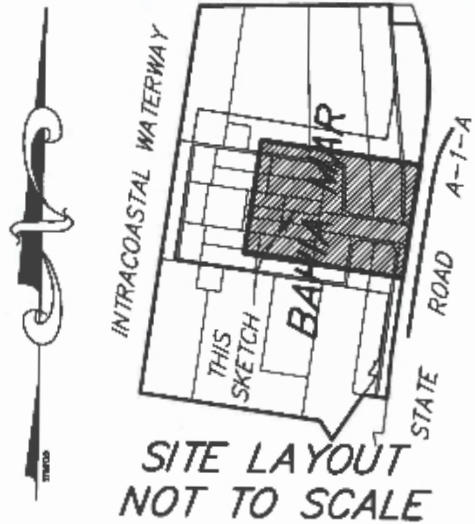

SITE LAYOUT
NOT TO SCALE

NOTES:

- 1) This sketch reflects all easements and rights-of-way, as shown on above referenced record plat(s). The subject property was not abstracted for other easements road reservations or rights-of-way of record by McLaughlin Engineering Company.
- 2) Legal description prepared by McLaughlin Engineering Co.
- 3) This drawing is not valid unless sealed with an embossed surveyors seal.
- 4) THIS IS NOT A BOUNDARY SURVEY.
- 5) Bearings shown assume the North line of plat (35/39), as North 81°51'26" East.

CERTIFICATION

Certified Correct. Dated at Fort Lauderdale, Florida this 4th day of October, 2023.

McLAUGHLIN ENGINEERING COMPANY
 A DIVISION OF CONTROL POINT ASSOC. INC.

J. M. McLaughlin Jr.
 JAMES M. McLAUGHLIN JR.
 Registered Land Surveyor No. LS4497
 State of Florida.

FIELD BOOK NO. _____

DRAWN BY: JMMjr

JOB ORDER NO. 230306 (BAHIA MAR)

CHECKED BY: _____


REF. DWG.: A-20(14), 97-3-134

C: \JMMjr\2023\ 230306 (BAHIA MAR)



McLAUGHLIN ENGINEERING COMPANY LB 285
A DIVISION OF CONTROL POINT ASSOCIATES, INC. LB 8137

CUTTING EDGE SURVEYING * PLATTING * LAND PLANNING
 1700 N.W. 64th STREET #400, FORT LAUDERDALE, FLORIDA 33309
 PHONE: (954) 763-7611 * EMAIL: JHADDIX@CPASURVEY.COM

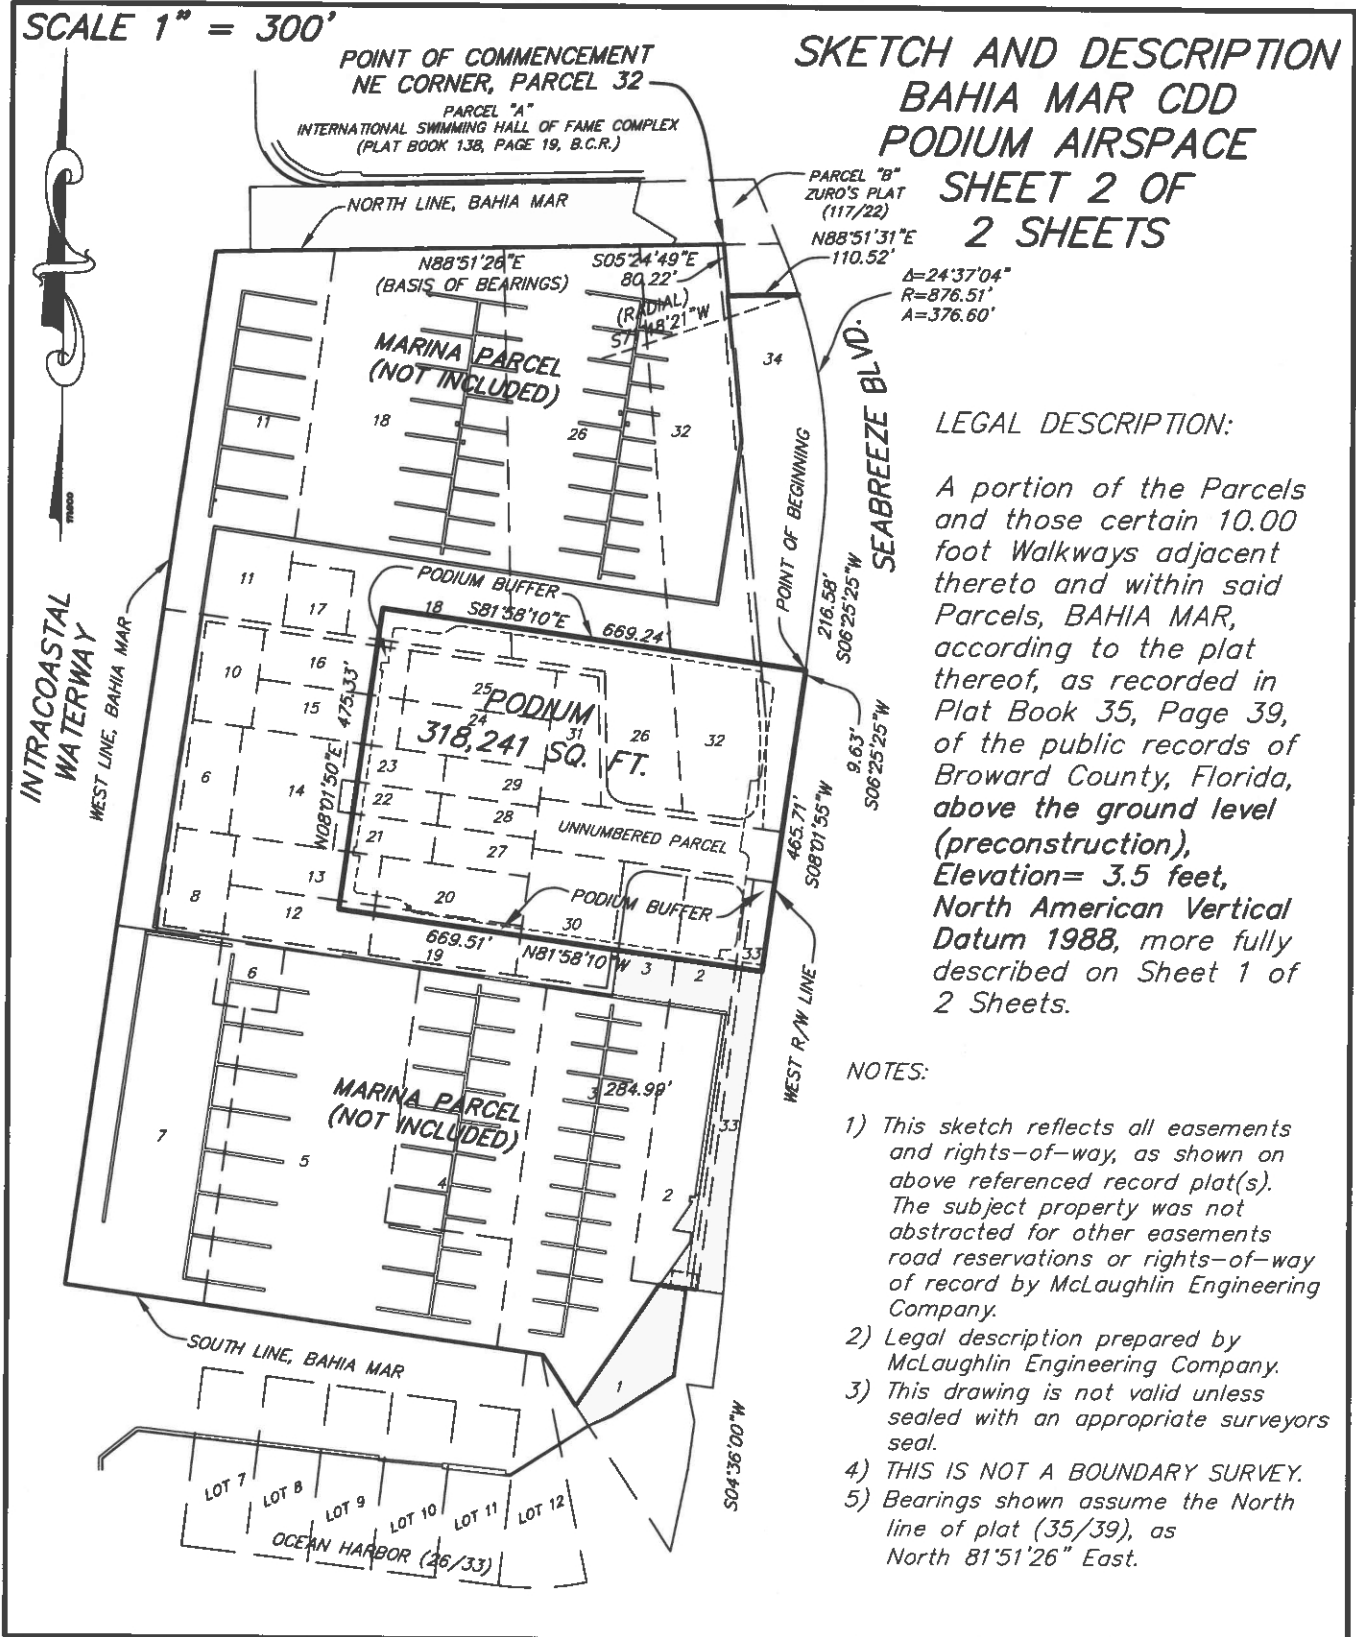

SKETCH AND DESCRIPTION
BAHIA MAR CDD
PODIUM AIRSPACE
SHEET 2 OF
2 SHEETS

LEGAL DESCRIPTION:

A portion of the Parcels and those certain 10.00 foot Walkways adjacent thereto and within said Parcels, BAHIA MAR, according to the plat thereof, as recorded in Plat Book 35, Page 39, of the public records of Broward County, Florida, above the ground level (preconstruction), Elevation= 3.5 feet, North American Vertical Datum 1988, more fully described on Sheet 1 of 2 Sheets.

NOTES:

- 1) This sketch reflects all easements and rights-of-way, as shown on above referenced record plat(s). The subject property was not abstracted for other easements road reservations or rights-of-way of record by McLaughlin Engineering Company.
- 2) Legal description prepared by McLaughlin Engineering Company.
- 3) This drawing is not valid unless sealed with an appropriate surveyors seal.
- 4) THIS IS NOT A BOUNDARY SURVEY.
- 5) Bearings shown assume the North line of plat (35/39), as North 81°51'26" East.

FIELD BOOK NO. _____

DRAWN BY: JMMjr

JOB ORDER NO. 230306 (BAHIA MAR)

CHECKED BY: _____

REF. DWG.: A-20(14), 97-3-134

C: \JMMjr\2023\230306 (BAHIA MAR)