




The Tri-Party RLA/AARLA for this project includes improvements to County right-of-way including landscaping and irrigation for approximately 210 LF abutting the north property line of the project on the south side of West Cypress Creek Road, and at the southwest corner of the West Cypress Creek Road & North Powerline Road intersection. The improvement area is approximately 6,550 SF.

These improvements were installed under County Permit #171026001, a copy of which is on file with DSD and that can be made available upon request.

LICENSE AREA

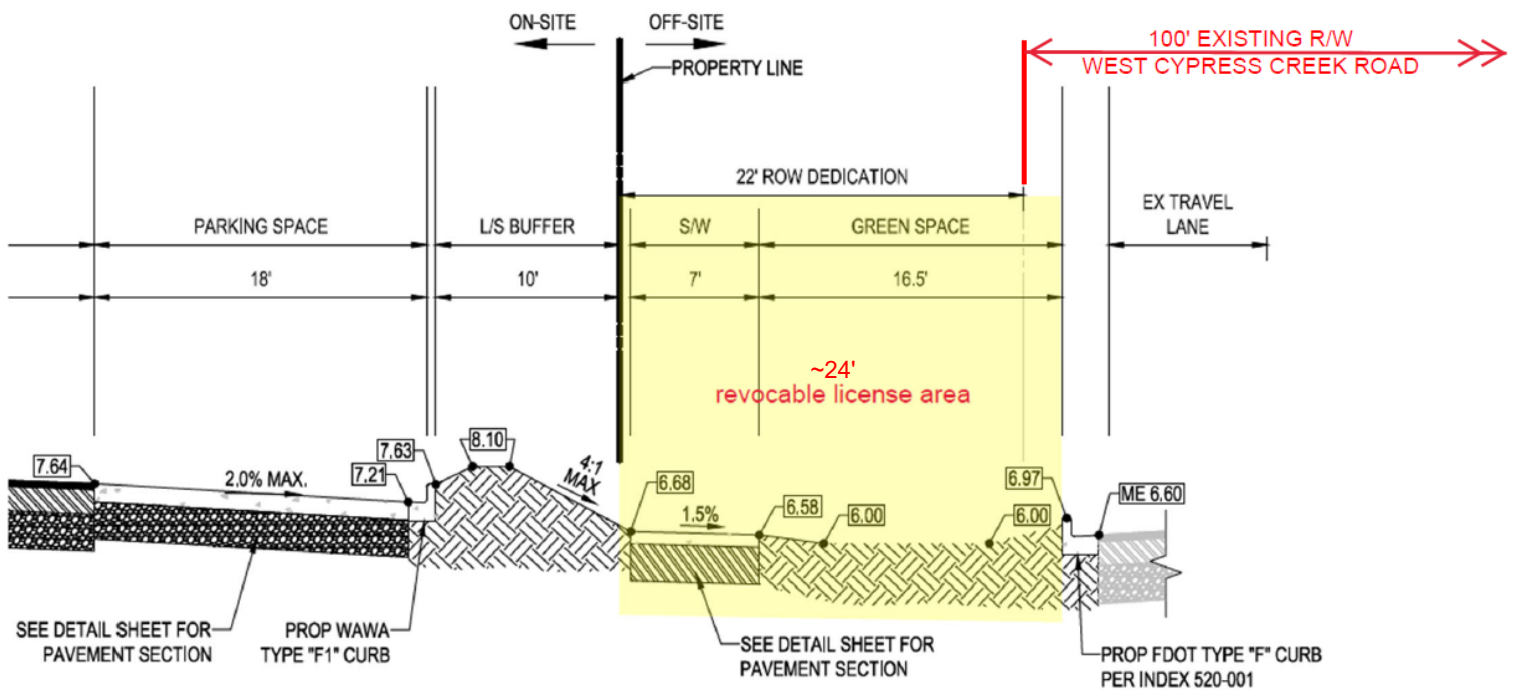

TYPICAL SECTION

West Cypress Creek Road (Looking West)