



EXHIBIT No. 3 DETOUR PLAN AND TYPICAL ROAD SECTION PUBLIX No. 1818 2985 N. OCEAN BOULEVARD FORT LAUDERDALE, FLORIDA

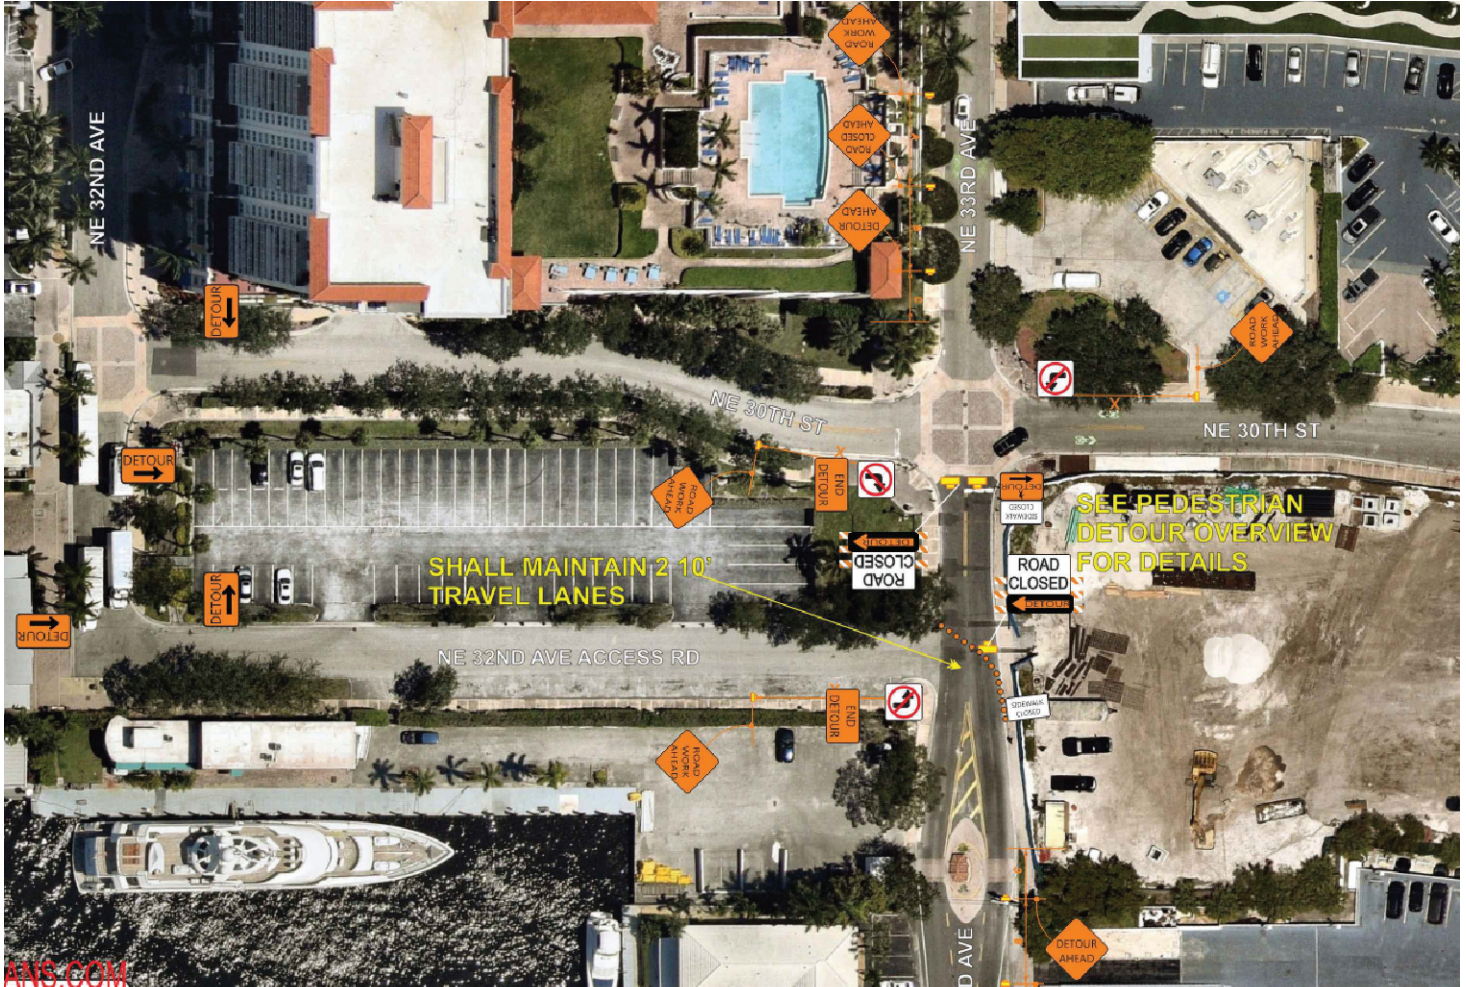

NOT TO SCALE



ANS.COM

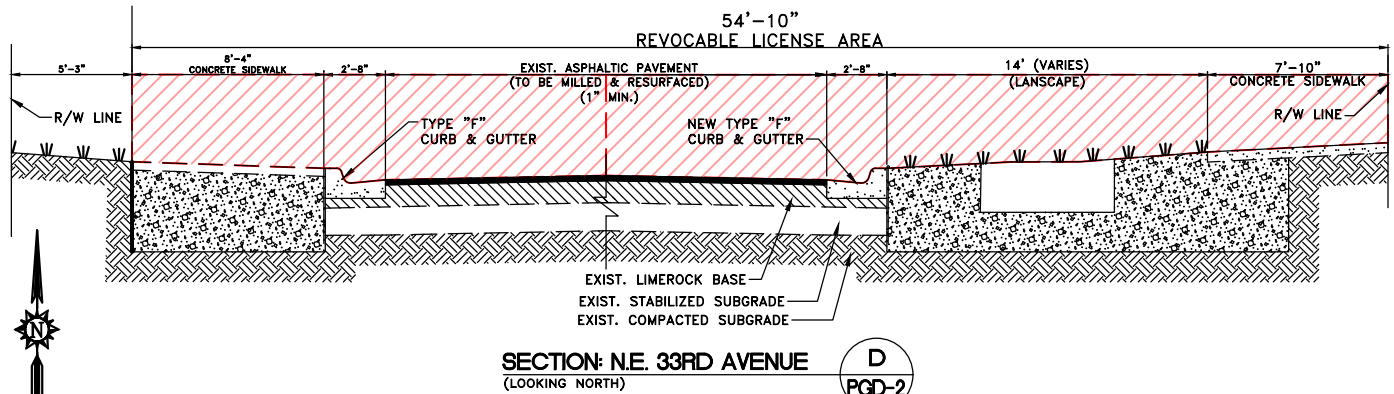

NOT TO SCALE

CAM # 23-0943
Exhibit 3
Page 1 of 1

SKETCH NO. 22-9491_EXHIBITS