

LEGEND:



REVOCABLE LICENSE AREA




BURDENED PROPERTY

The Tri-Party RLA/AARLA for this project includes improvements to County right-of-way including landscaping and irrigation for approximately 260 LF abutting the west property line of the project on the east side of North Andrews Avenue. The improvement area is approximately 3,835 SF.

These improvements will be installed under County Permit #200923002, a copy of which will be on file with DSD (after County approval) and that can be made available upon request.

LICENSE AREA

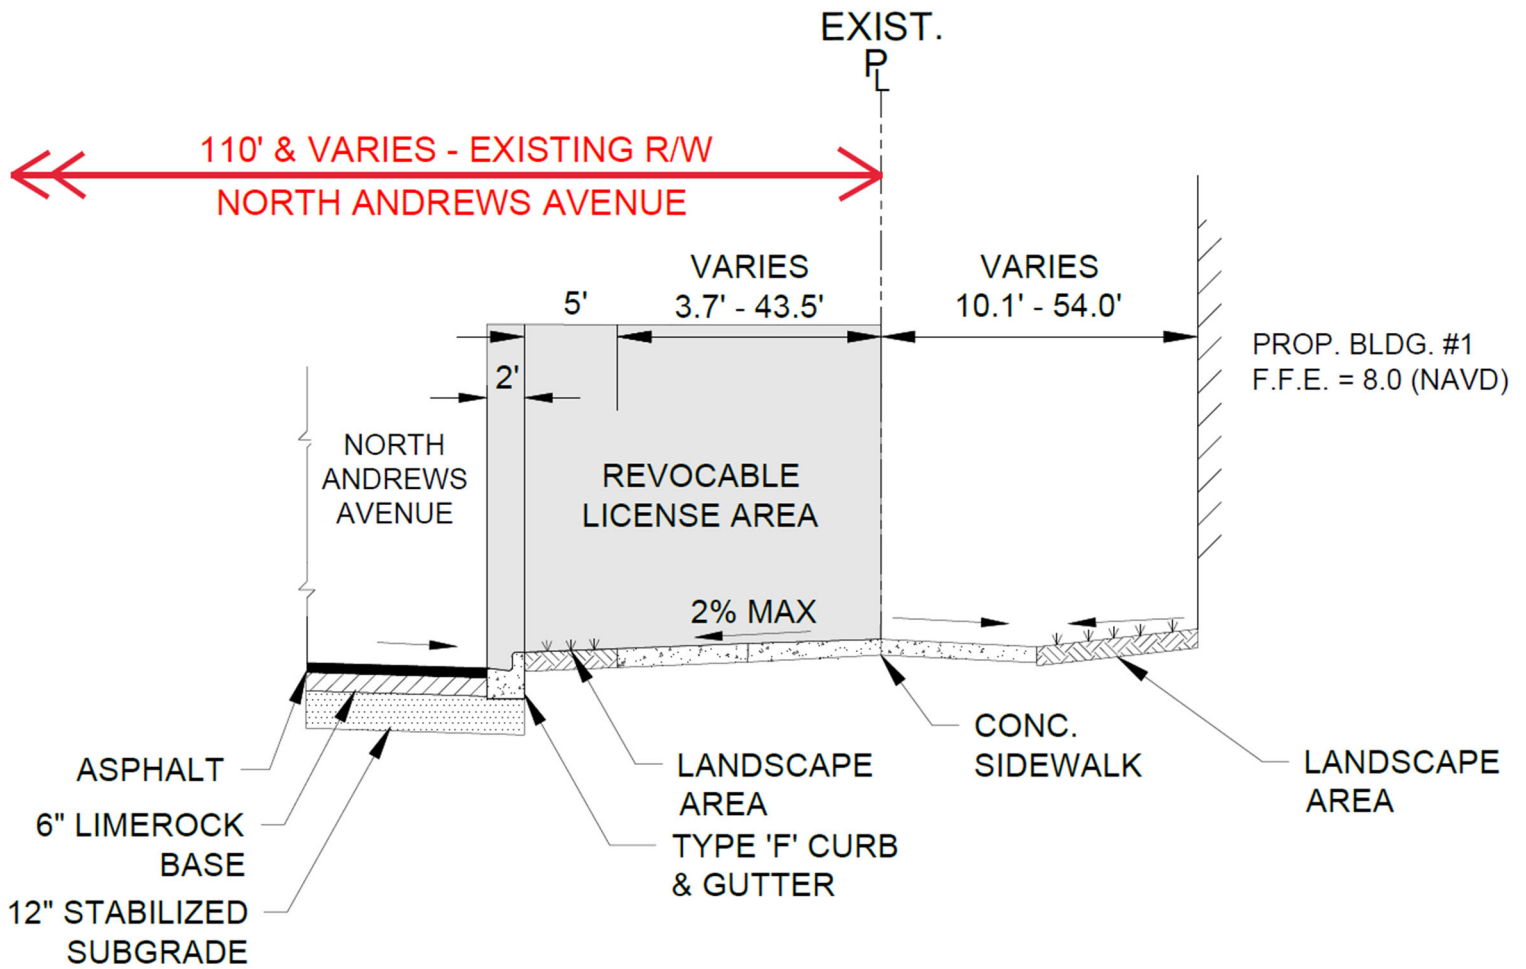

TYPICAL SECTION

North Andrews Avenue (Looking North)