


Drawing name: \\edison.com\DATA\VOL2\Projects\PK111402 Las Olas Blvd Corridor Improvements\Drawings\EDS\cd\Working\CD SUBMITTAL\11900L2-1-HSCP.dwg L2-1.03 Jun 26, 2017 10:47am by: pdume

- Barricades
- DJ Tent
- Generator
- Mobile Stage
- Toilets Stationed
- Road Closure - Stage
- Parking Spaces - Deliveries
- Road Closure during Event
- Barricades for World Record

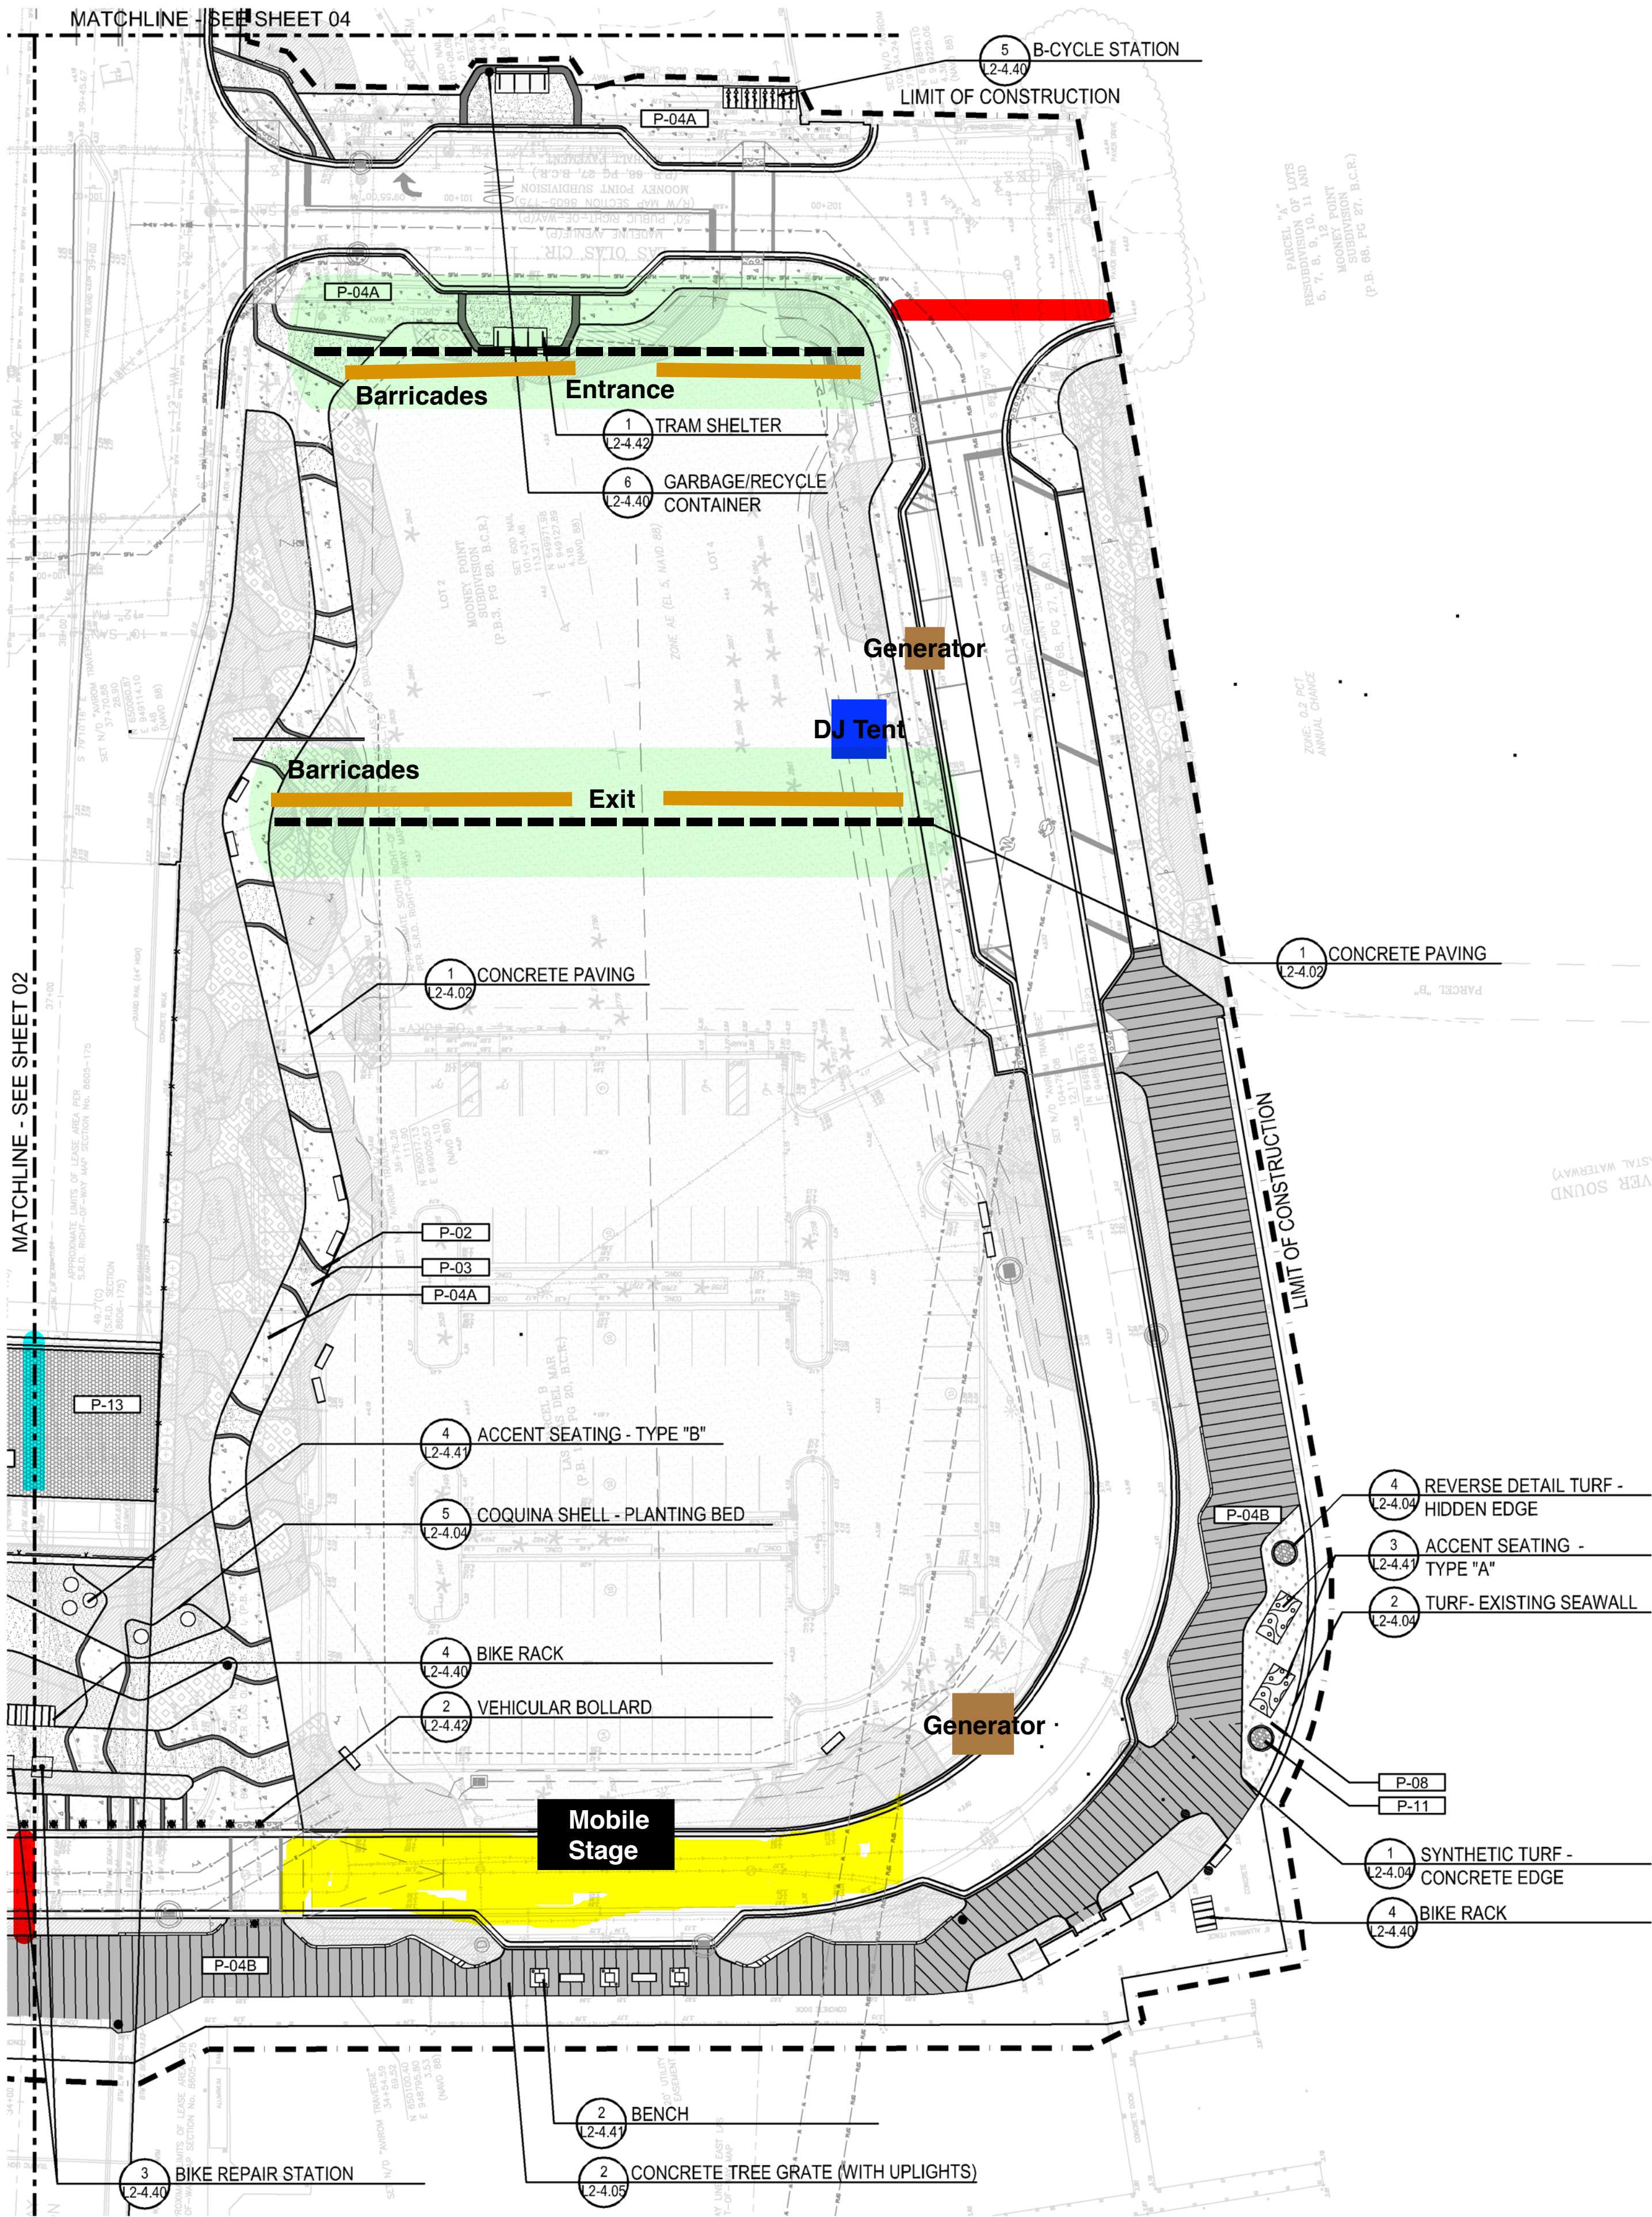

- HARDSCAPE MATERIAL LEGEND:
- P-01

CONCRETE PAVING
WHITE PORTLAND CEMENT WITH BLUE GLASS AND SHELL AGGREGATE
- P-02

CONCRETE PAVING
GRAY CONCRETE WITH INTEGRAL COLOR
- P-03

CONCRETE PAVING
WHITE PORTLAND CEMENT WITH SHELL AGGREGATE
- P-04

CONCRETE PAVING
GRAY CONCRETE WITH SANDBLAST FINISH
- P-04a

CONCRETE PAVING
GRAY CONCRETE WITH SANDBLAST FINISH AND PARALLEL SCORE LINES
- P-05

CONCRETE PAVERS
TYPE A: ET-105-50%
TYPE B: ET-116-340-50%
- P-06

CONCRETE PAVERS
- P-07

CONCRETE PAVERS
ROOF DECK
- P-08

ARTIFICIAL TURF
TYPE A - NUTMEG LUSH: AGGREGATE BASE
TYPE B - NUTMEG LUSH: CONCRETE BASE
- P-09

COMPACTED CRUSHED COQUINA SHELL
- P-11

BEACH STONE
- P-12

GRANITE PAVER
- P-13

GRAVEL

- SITE FEATURES LEGEND:
- SF-01A

CONCRETE TREE GRATE
- SF-01B

CONCRETE TREE GRATE (WITH UPLIGHTS)
- SF-02

BENCH
- SF-03

TABLE AND CHAIRS
- SF-04

ACCENT SEATING - TYPE A
- SF-05

ACCENT SEATING - TYPE B
- SF-06

SHOWER
- SF-07

WATER FOUNTAIN AND BOTTLE FILLER
- SF-08

BIKE RACK
- SF-09

BIKE REPAIR STATION
- SF-10

PROPOSED OR RELOCATED B-CYCLE STATION
- SF-11

GARBAGE / RECYCLING CONTAINER
- SF-12



TRAM SHELTER
- SF-13

BOLLARD
- SF-14

REMOVABLE BOLLARD
- SF-22

SMART BOARD

- GENERAL HARDSCAPE NOTES:
- CONTRACTOR TO PROVIDE 5'X5' MOCK-UPS OF ALL PAVING AND HARDSCAPE MATERIALS FOR REVIEW / APPROVAL BY LANDSCAPE ARCHITECT PRIOR TO CONSTRUCTION. MOCK-UPS TO BE INDEPENDENT OF FINAL LOCATION AND REMAIN ON SITE THROUGH CONSTRUCTION.
 - CONTRACTOR TO INSTALL ALL HARDSCAPE MATERIALS PER MANUFACTURER'S SPECIFICATIONS.

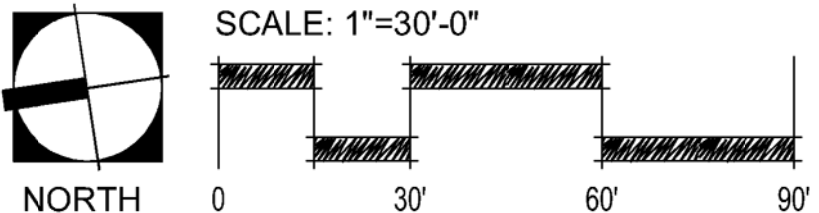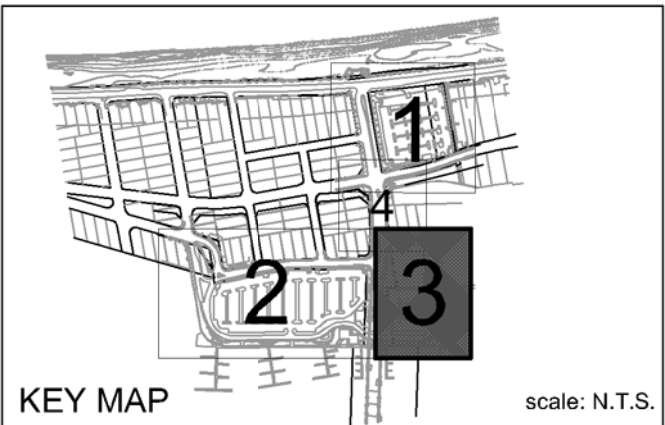

CITY OF FORT LAUDERDALE
PUBLIC WORKS DEPARTMENT
ENGINEERING & ARCHITECTURE
100 North Andrews Avenue, Fort Lauderdale, Florida 33301

PROJECT # 11900
LAS OLAS CORRIDOR IMPROVEMENTS
FORT LAUDERDALE, FL
HARDSCAPE PLAN

SHEET NO.
L2-1.03

EDSA, Inc.
1512 E. Broward Blvd, Suite 110
Fort Lauderdale, FL 33301
954.524.3300

SEAL:

DRAWN BY: EDSA
DESIGNED BY: EDSA
CHECKED BY: EDSA
DATE: 06/26/2017
SCALE: AS SHOWN
FIELD BOOK:

REVISIONS		DESCRIPTION	
NO.	DATE	BY	CR'D