


NORTH THIRD STREET(P)  
(PUBLIC RIGHT OF WAY)

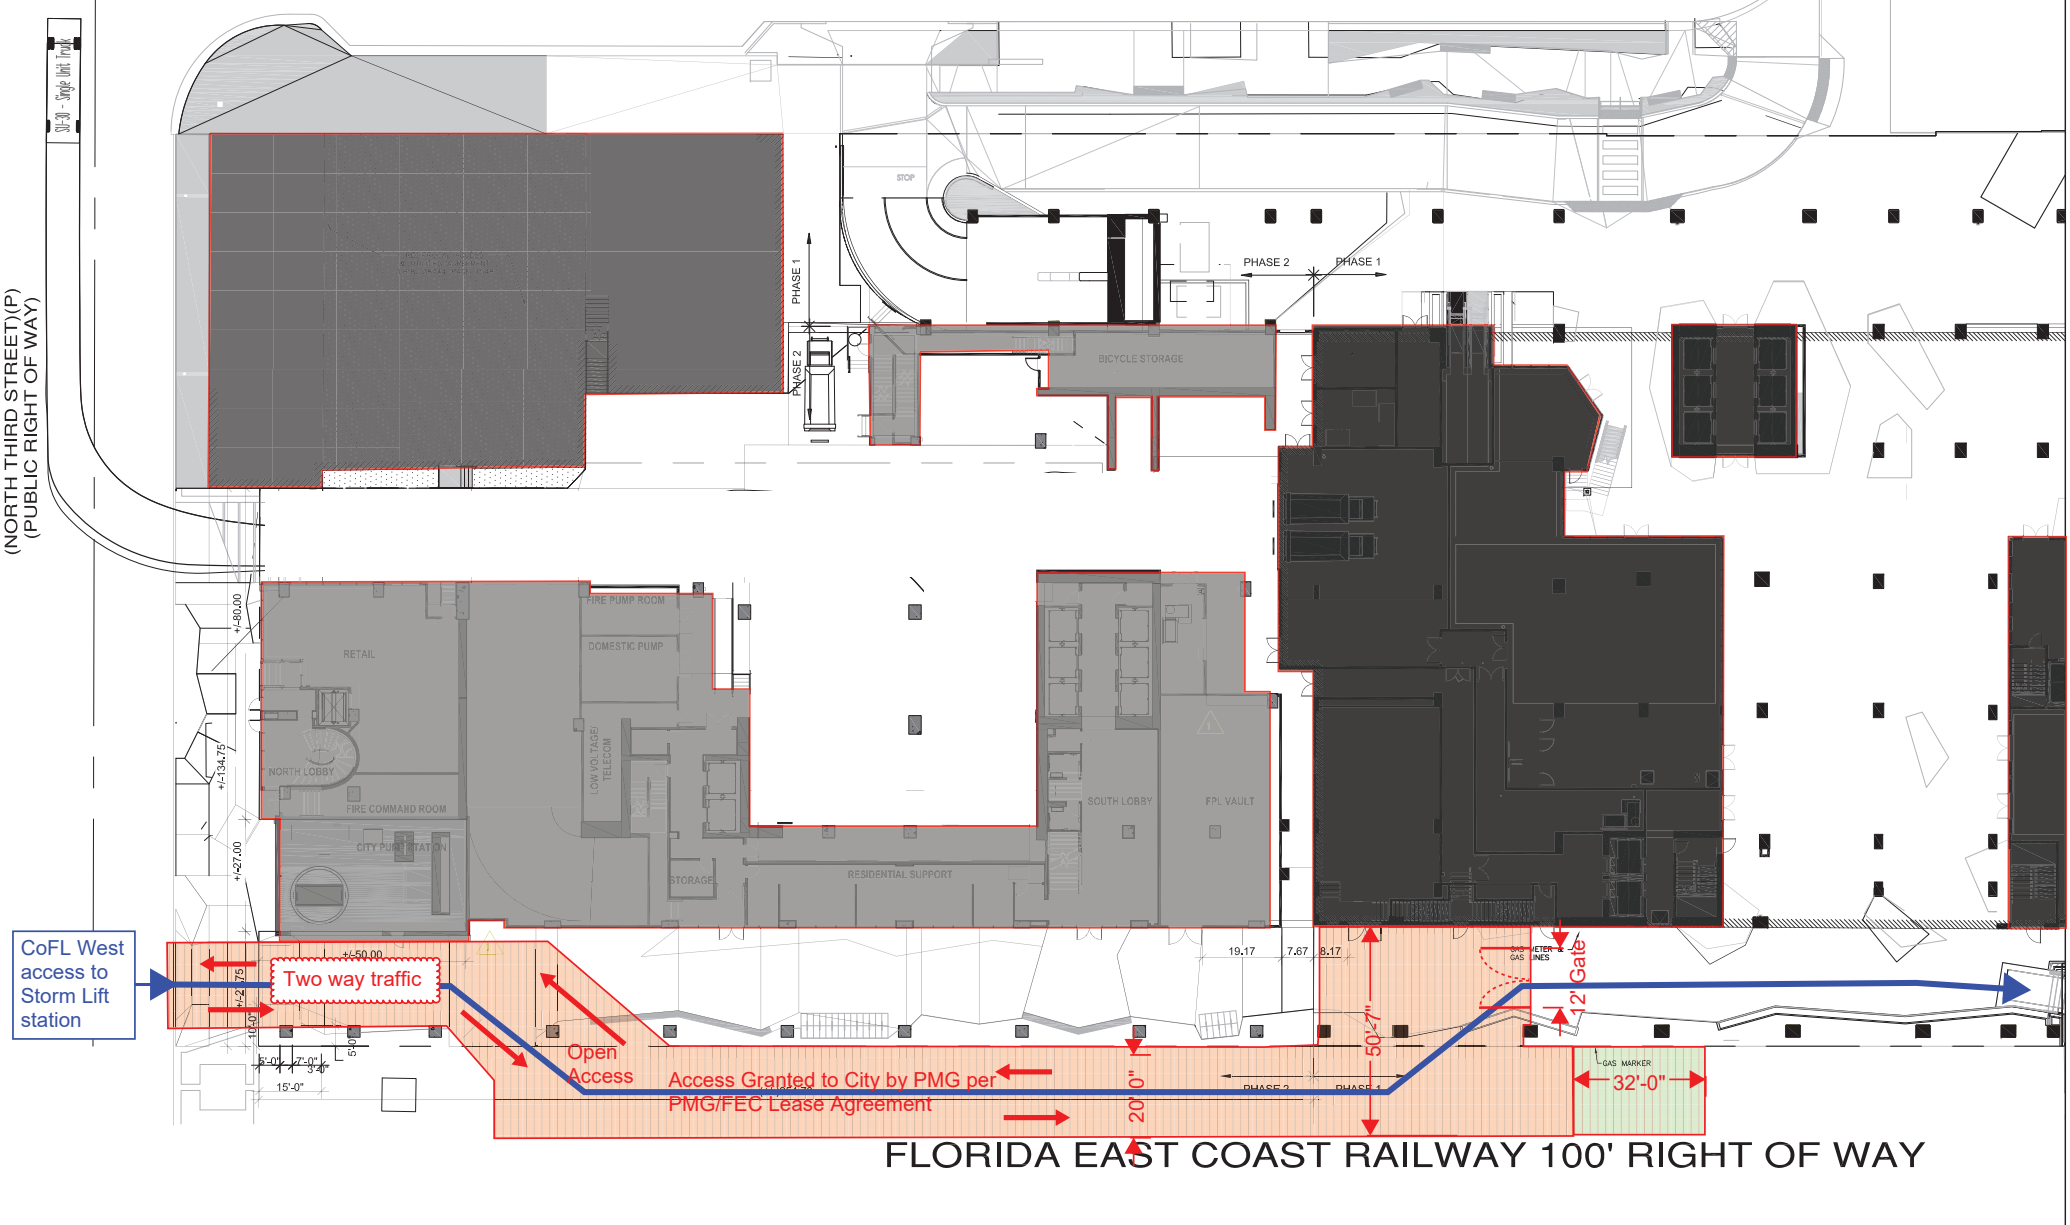

NORTH 1"=30'  
(Field Verify)

# CITY STAFF ACCESS TO PUMP STATION