

LEGEND

- LIBRARY SITE BOUNDARY
- PLAZA RESTORATION WORK AREA - PROPOSAL 1

Description of Improvements to Plaza Restoration Work Area - Proposal 1

- Repair and restore concrete bands
- Install new concrete pavers to replace existing
- Refurbish and repair existing concrete illuminated bollard
- Install new pervious tree well system to replace existing tree grill

BROWARD

COUNTY

FLORIDA

OWNERSHIP AND
COPYRIGHT NOTICE

This drawing and its contents were created, evolved and developed for use on the project identified hereon only. Use of this drawing and/or its contents on any other project is prohibited without the expressed written permission of the design professional responsible for its preparation.

DESIGNED BY: [Signature]
COUNTY COMMISSIONERS

BROWARD COUNTY COMMISSION
PUBLIC WORKS DEPARTMENT

CONSTRUCTION
MANAGEMENT
DIVISION

GOVERNMENTAL CENTER ANNEX
ROOM A550
115 S. ANDREWS AVENUE
FORT LAUDERDALE, FL 33301

PROJECT NAME:

BROWARD COUNTY MAIN LIBRARY
100 S ANDREWS AVENUE,
FT LAUDERDALE, FL

SEAL

ISSUE DATE: 09/17/2021

REVISIONS

No.	DATE	DESCRIPTION

CAD DWG FILE:

CMD APPROVAL:

PROJECT MGR:

CHECKED BY: RD

DRAWN BY: HGL

DRAWING SCALE:


1"=20'-0"


SHEET TITLE:

SHEET NO:

A-4

CAM 23-0542
Exhibit 2
Page 1 of 3

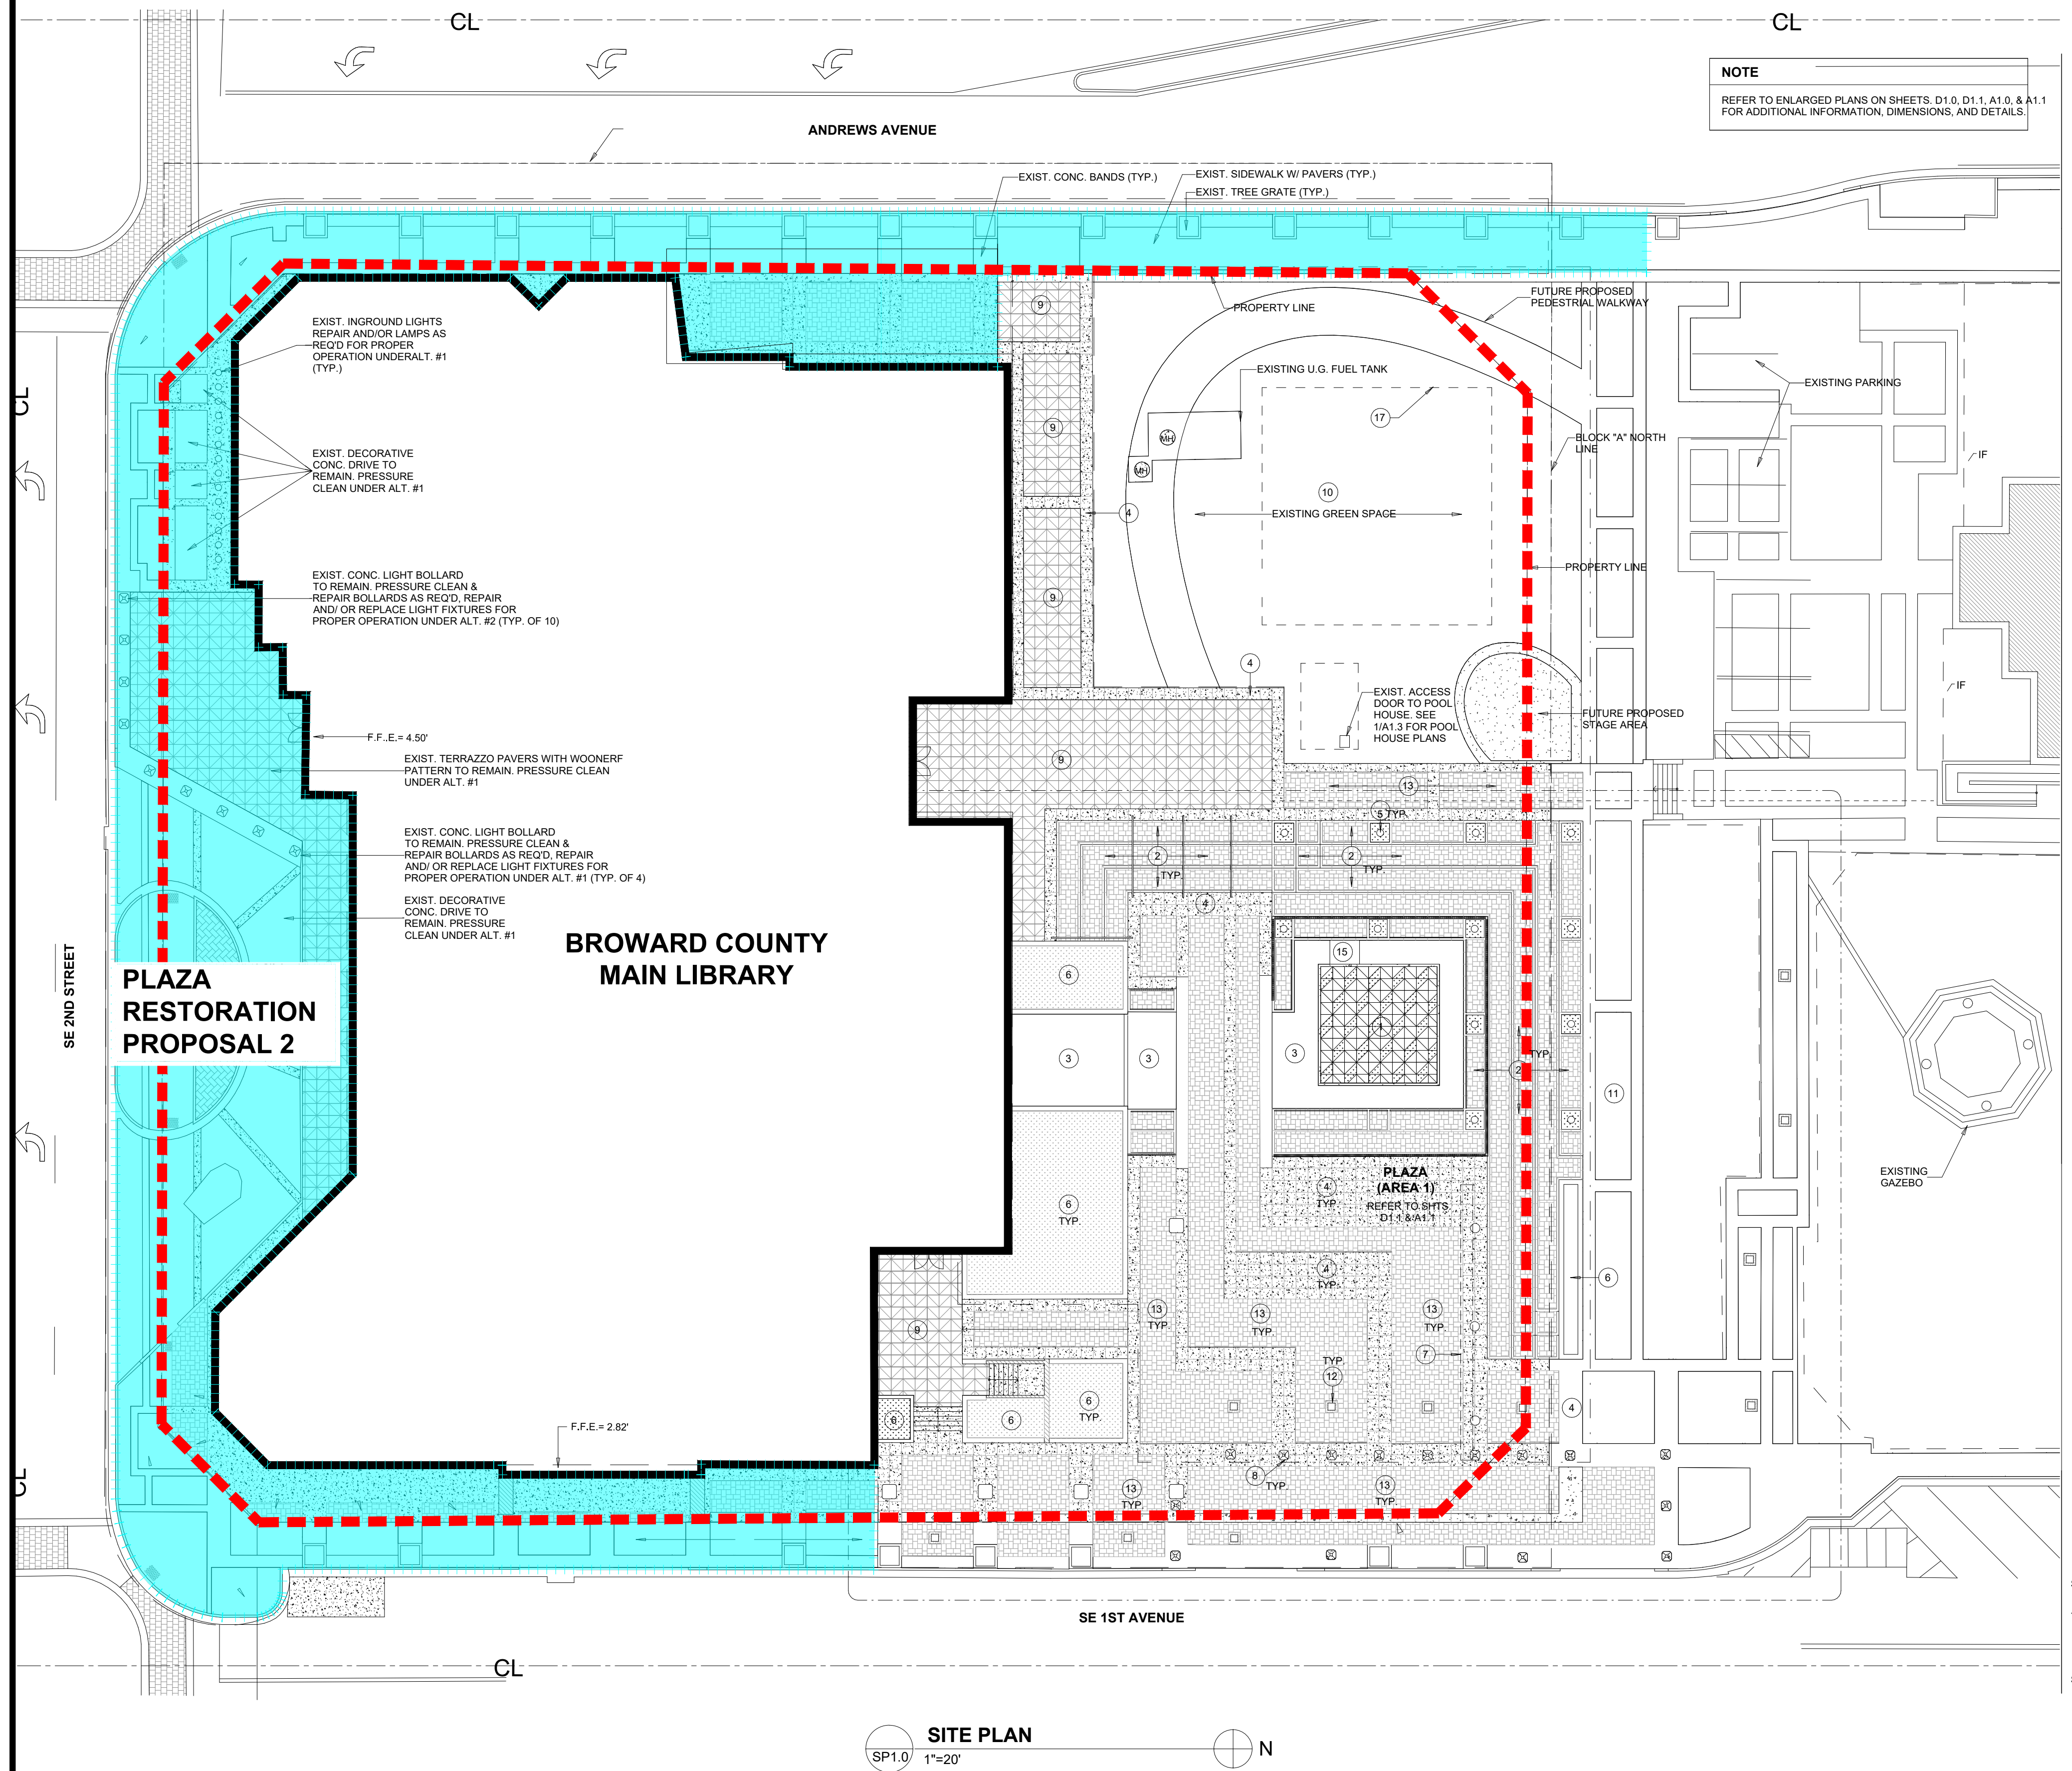

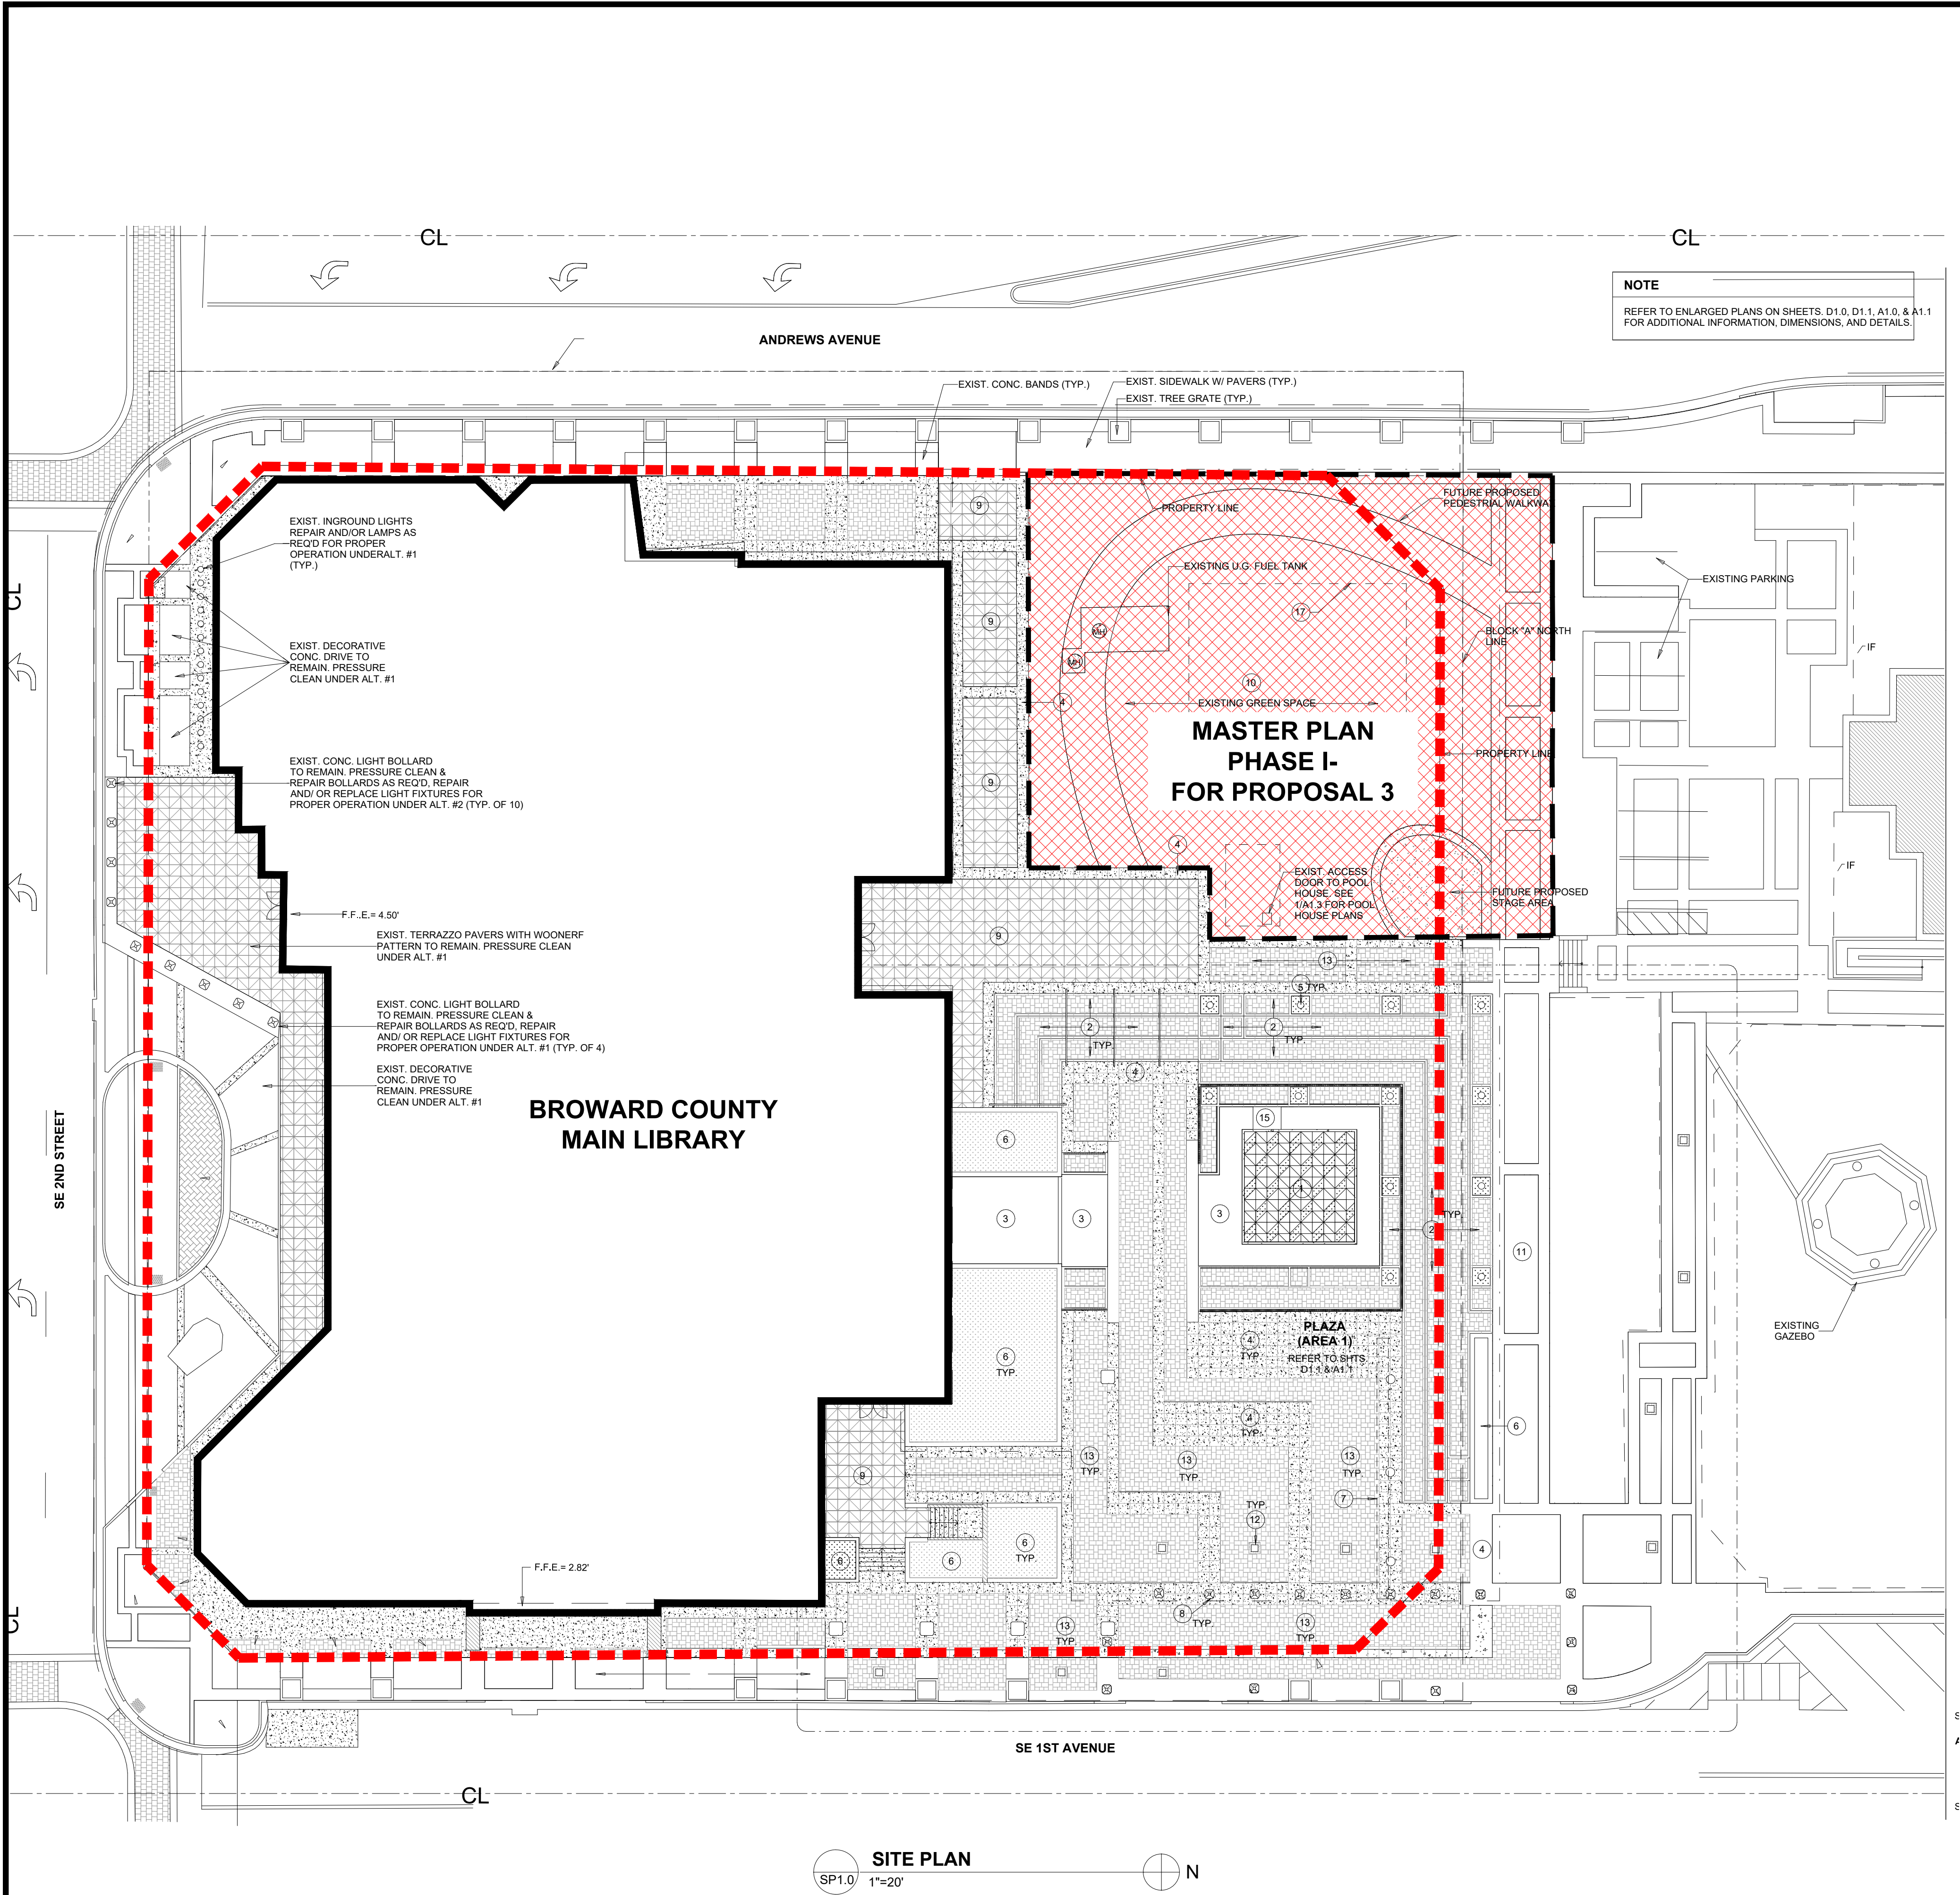

LEGEND

- LIBRARY SITE BOUNDARY
- MASTER PLAN - PHASE 1 - FOR PROPOSAL 3

Description of Improvements to Master Plan - Phase 1 - Proposal 3

- Extend pedestrian walkway with new concrete pavers and concrete bands to match existing patterns
- New stage area with new concrete pavers and concrete bands to match existing patterns
- Enhance soft landscape with new sod as necessary

BROWARD

COUNTY

FLORIDA

OWNERSHIP AND COPYRIGHT NOTICE

This drawing and its contents were created, evolved and developed for use on the project identified hereon only. Use of this drawing and/or its contents on any other project is prohibited without the expressed written permission of the design professional responsible for its preparation.

COUNTY COMMISSIONERS

BROWARD COUNTY COMMISSION PUBLIC WORKS DEPARTMENT

CONSTRUCTION MANAGEMENT DIVISION

GOVERNMENTAL CENTER ANNEX ROOM A550
115 S. ANDREWS AVENUE
FORT LAUDERDALE, FL 33301

PROJECT NAME:

BROWARD COUNTY MAIN LIBRARY
100 S ANDREWS AVENUE,
FT LAUDERDALE, FL

SEAL

ISSUE DATE: 09/17/2021

REVISIONS

No.	DATE	DESCRIPTION

CAD DWG FILE:

CMD APPROVAL:

PROJECT MGR:

CHECKED BY: RD

DRAWN BY: HGL

DRAWING SCALE:

1"=20'-0"

SHEET TITLE:

SHEET NO:

A-7

CAM 23-0542
Exhibit 2
Page 3 of 3