



EXHIBIT No. 3 DETOUR PLAN AND TYPICAL ROAD SECTION

**PUBLIX No. 1818
2985 N. OCEAN BOULEVARD
FORT LAUDERDALE, FLORIDA**

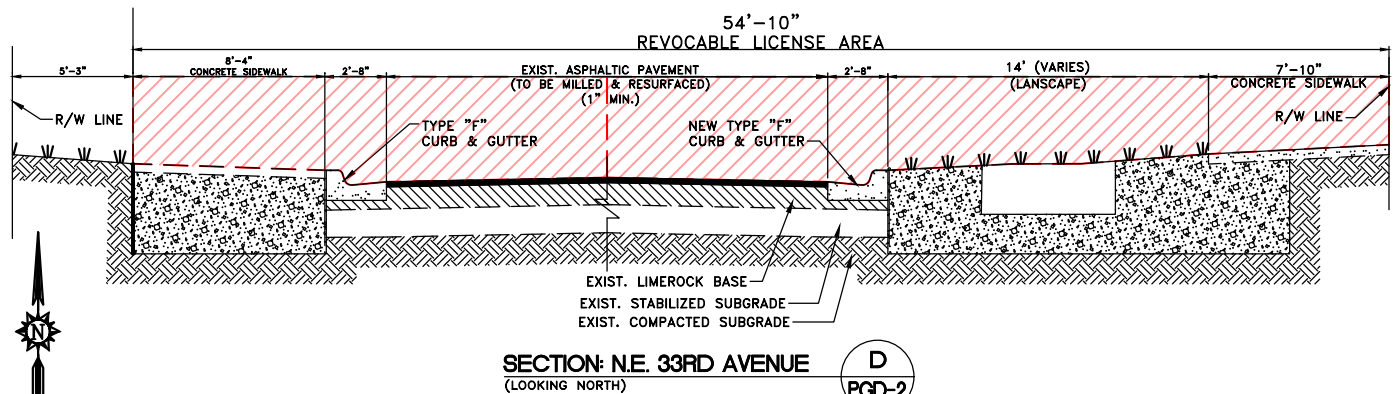

NOT TO SCALE

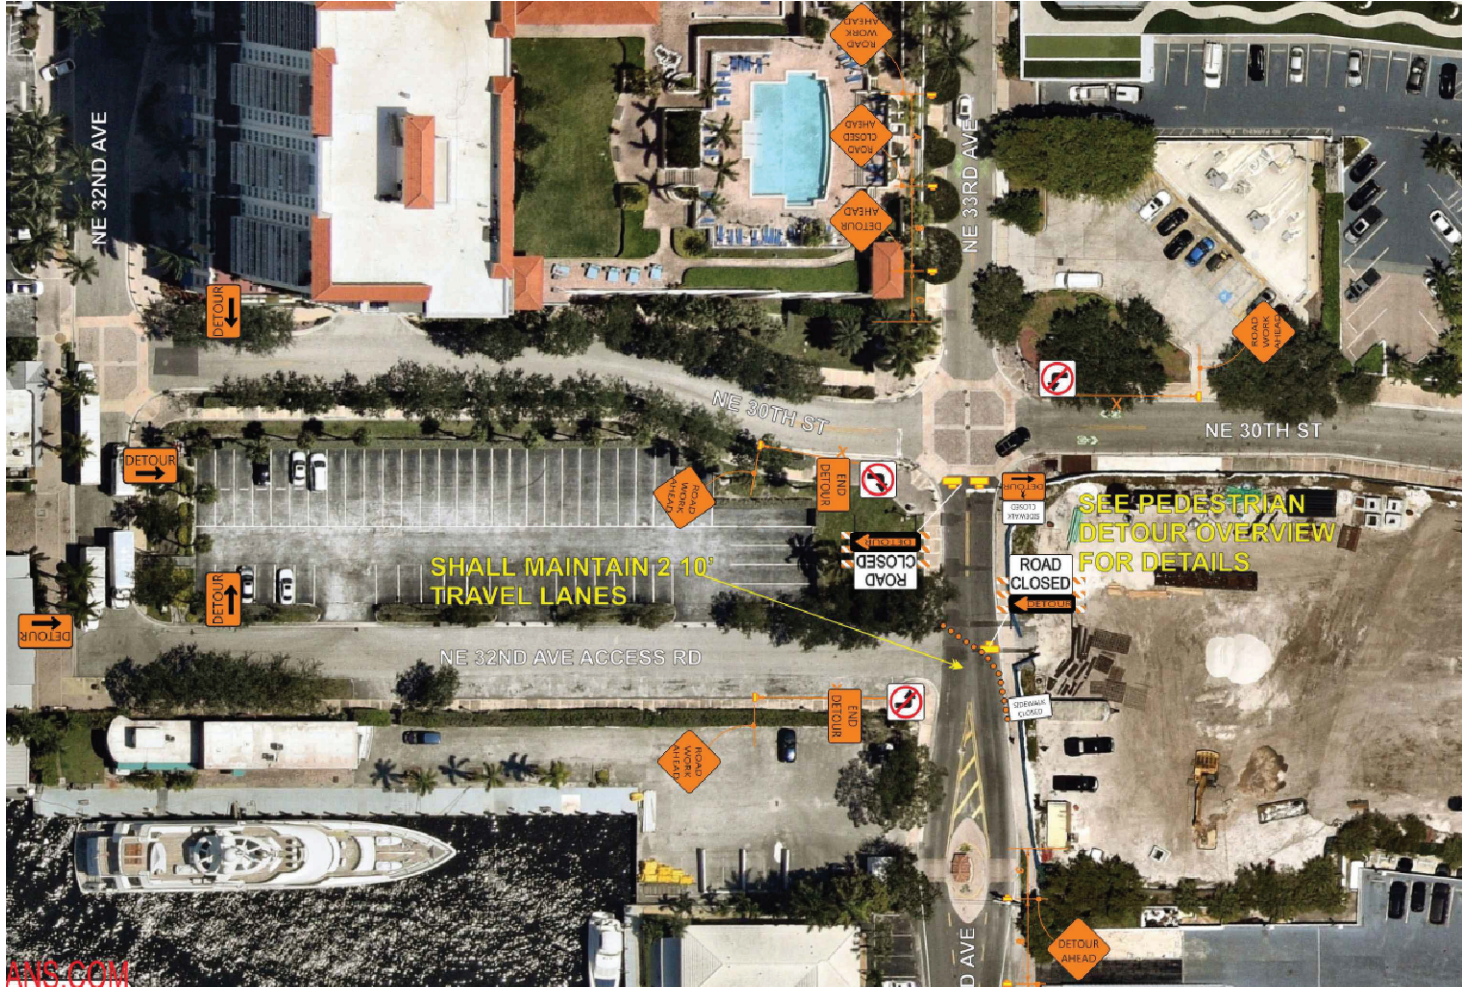

NOT TO SCALE

**SECTION: N.E. 33RD AVENUE
(LOOKING NORTH)**

**D
PGD-2**

CAM # 23-0784
Exhibit 3
Page 1 of 1

SKETCH NO. 22-9491_EXHIBITS