


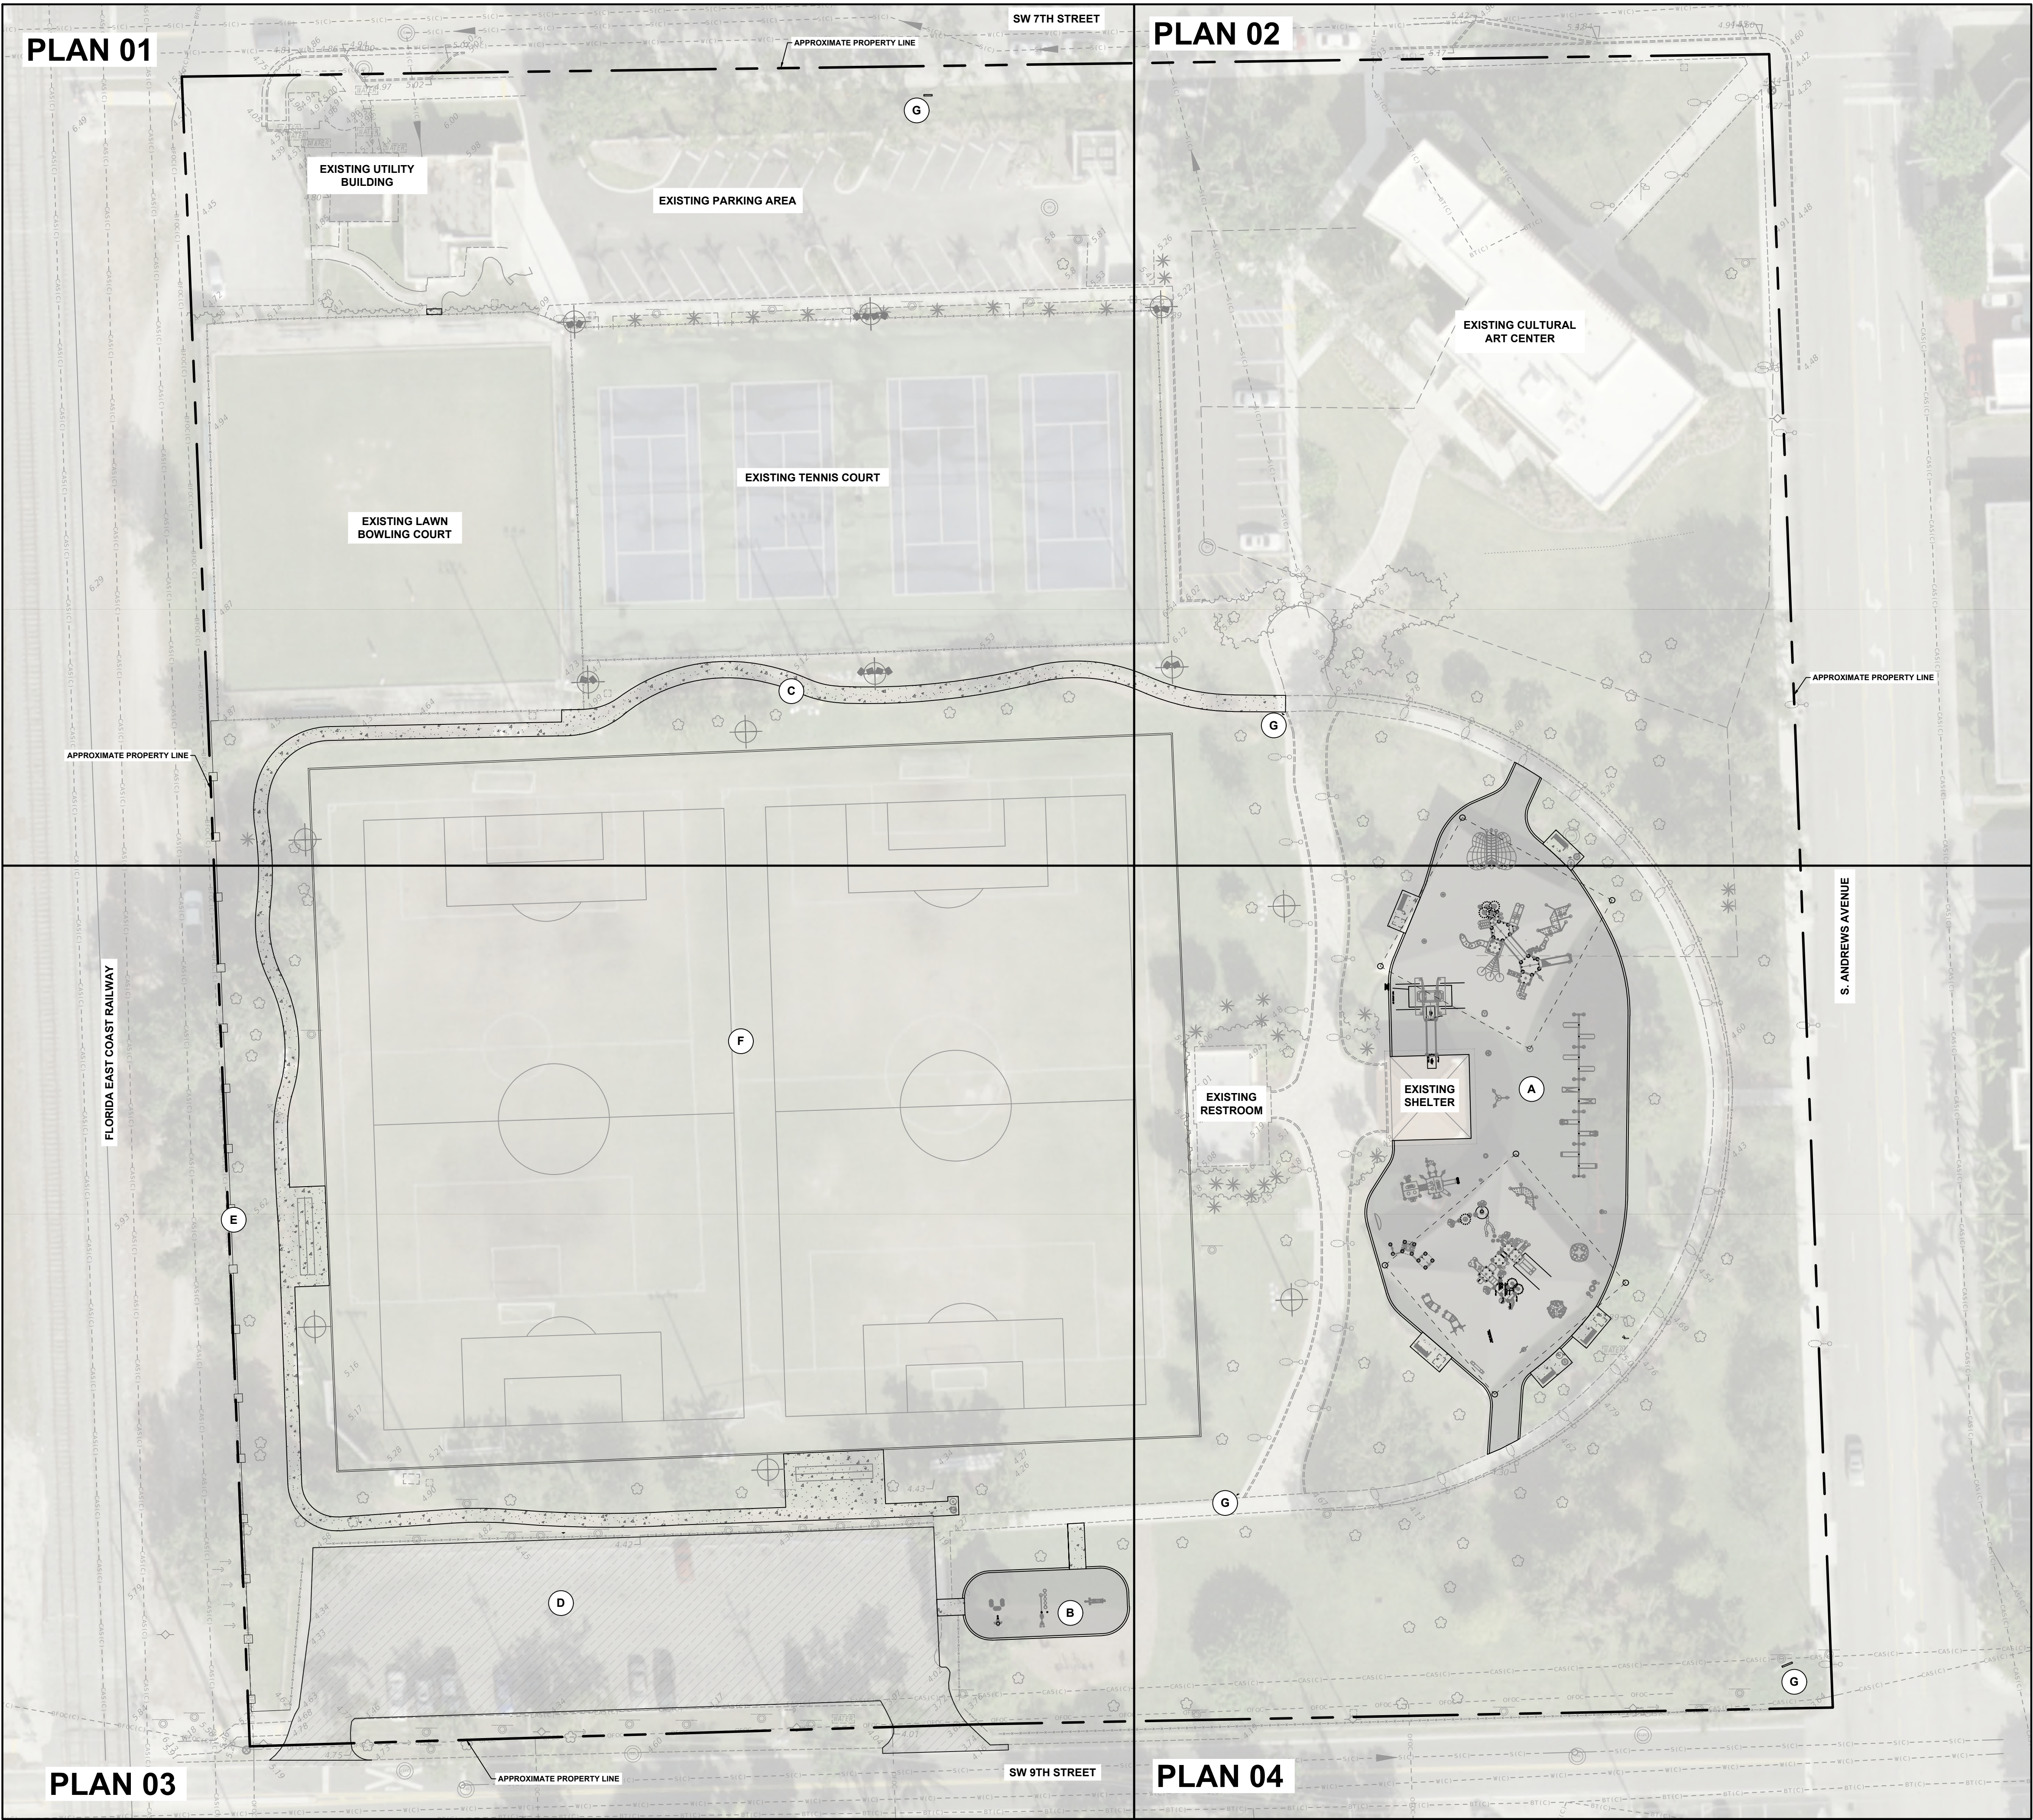

LEGEND

PROPOSED ELEMENTS

- (A) PLAYGROUND AREA
- (B) FITNESS STATION AREA
- (C) PEDESTRIAN WALKWAY
- (D) PARKING LOT RESURFACING
- (E) FENCING
- (F) FIELD TURF (BY OTHERS)
- (G) PARK SIGN

NOTES:
1. PROPOSED ELEMENTS INCLUDE WORK BY OTHERS.
2. WORK BY OTHERS IS SHOWN IN THE PLANS AND DETAILS FOR ILLUSTRATIVE AND COORDINATION PURPOSES. WORK BY OTHERS INCLUDES THE SOCCER FIELDS IN THEIR ENTIRETY.
3. CONTRACTOR TO COORDINATE WITH THE CITY OF FORT LAUDERDALE ON POTENTIAL SEQUENCING WITH WORK BY OTHERS.



PROJECT

FLORENCE C. HARDY PARK
FORT LAUDERDALE
PARKS BOND PROGRAM

CLIENT



PRIME CONSULTANT

AECOM

7650 W. COURTNEY CAMPBELL CAUSEWAY
SUITE 700
TAMPA, FL 33607
813.286.1711 tel 813.287.8591 fax
www.aecom.com

SUB-CONSULTANT

CIVIL
BCC ENGINEERING
305.670.2350 tel
www.bcceng.com


LANDSCAPE
CURTIS + ROGERS DESIGN STUDIO
305.442.1774 tel
www.curtisrogers.com

GEOTECHNICAL SERVICES
GEOSOL, INC.
305.828.4367 tel
www.geosol.net

SURVEYOR
PDS, INC.
954.237.7850 tel
www.pds-eng.com

MECHANICAL, PLUMBING AND FIRE PROTECTION
HAMMOND AND ASSOCIATES CONSULTING
954.327.7111 tel
www.hammondengineers.com

REGISTRATION

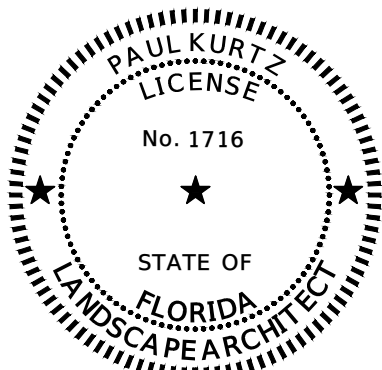

THIS ITEM HAS BEEN DIGITALLY SIGNED
AND SEALED BY PAUL KURTZ, L.A. USING A
DIGITAL SIGNATURE AND DATE.

PRINTED COPIES OF THIS DOCUMENT ARE
NOT CONSIDERED SIGNED AND SEALED
AND THE SIGNATURE MUST BE VERIFIED
ON ANY ELECTRONIC COPIES.

AECOM Technical Services, INC
7650 West Courtney Campbell Causeway
Tampa, FL 33607-1462

ISSUE/REVISION

I/R	DATE	DESCRIPTION
	09/12/2023	BID DOCUMENTS
	04/05/2023	CONSTRUCTION DOCUMENTS
	04/01/2022	DESIGN DEVELOPMENT
	03/30/2022	SCHEMATIC DESIGN

PROJECT NUMBER

P12651


SHEET TITLE

KEY PLAN

SHEET NUMBER

G101

NOTICE: THE OFFICIAL RECORD OF THIS SHEET IS THE ELECTRONIC FILE SIGNED AND SEALED UNDER RULE 61G10-11.011, F.A.C.

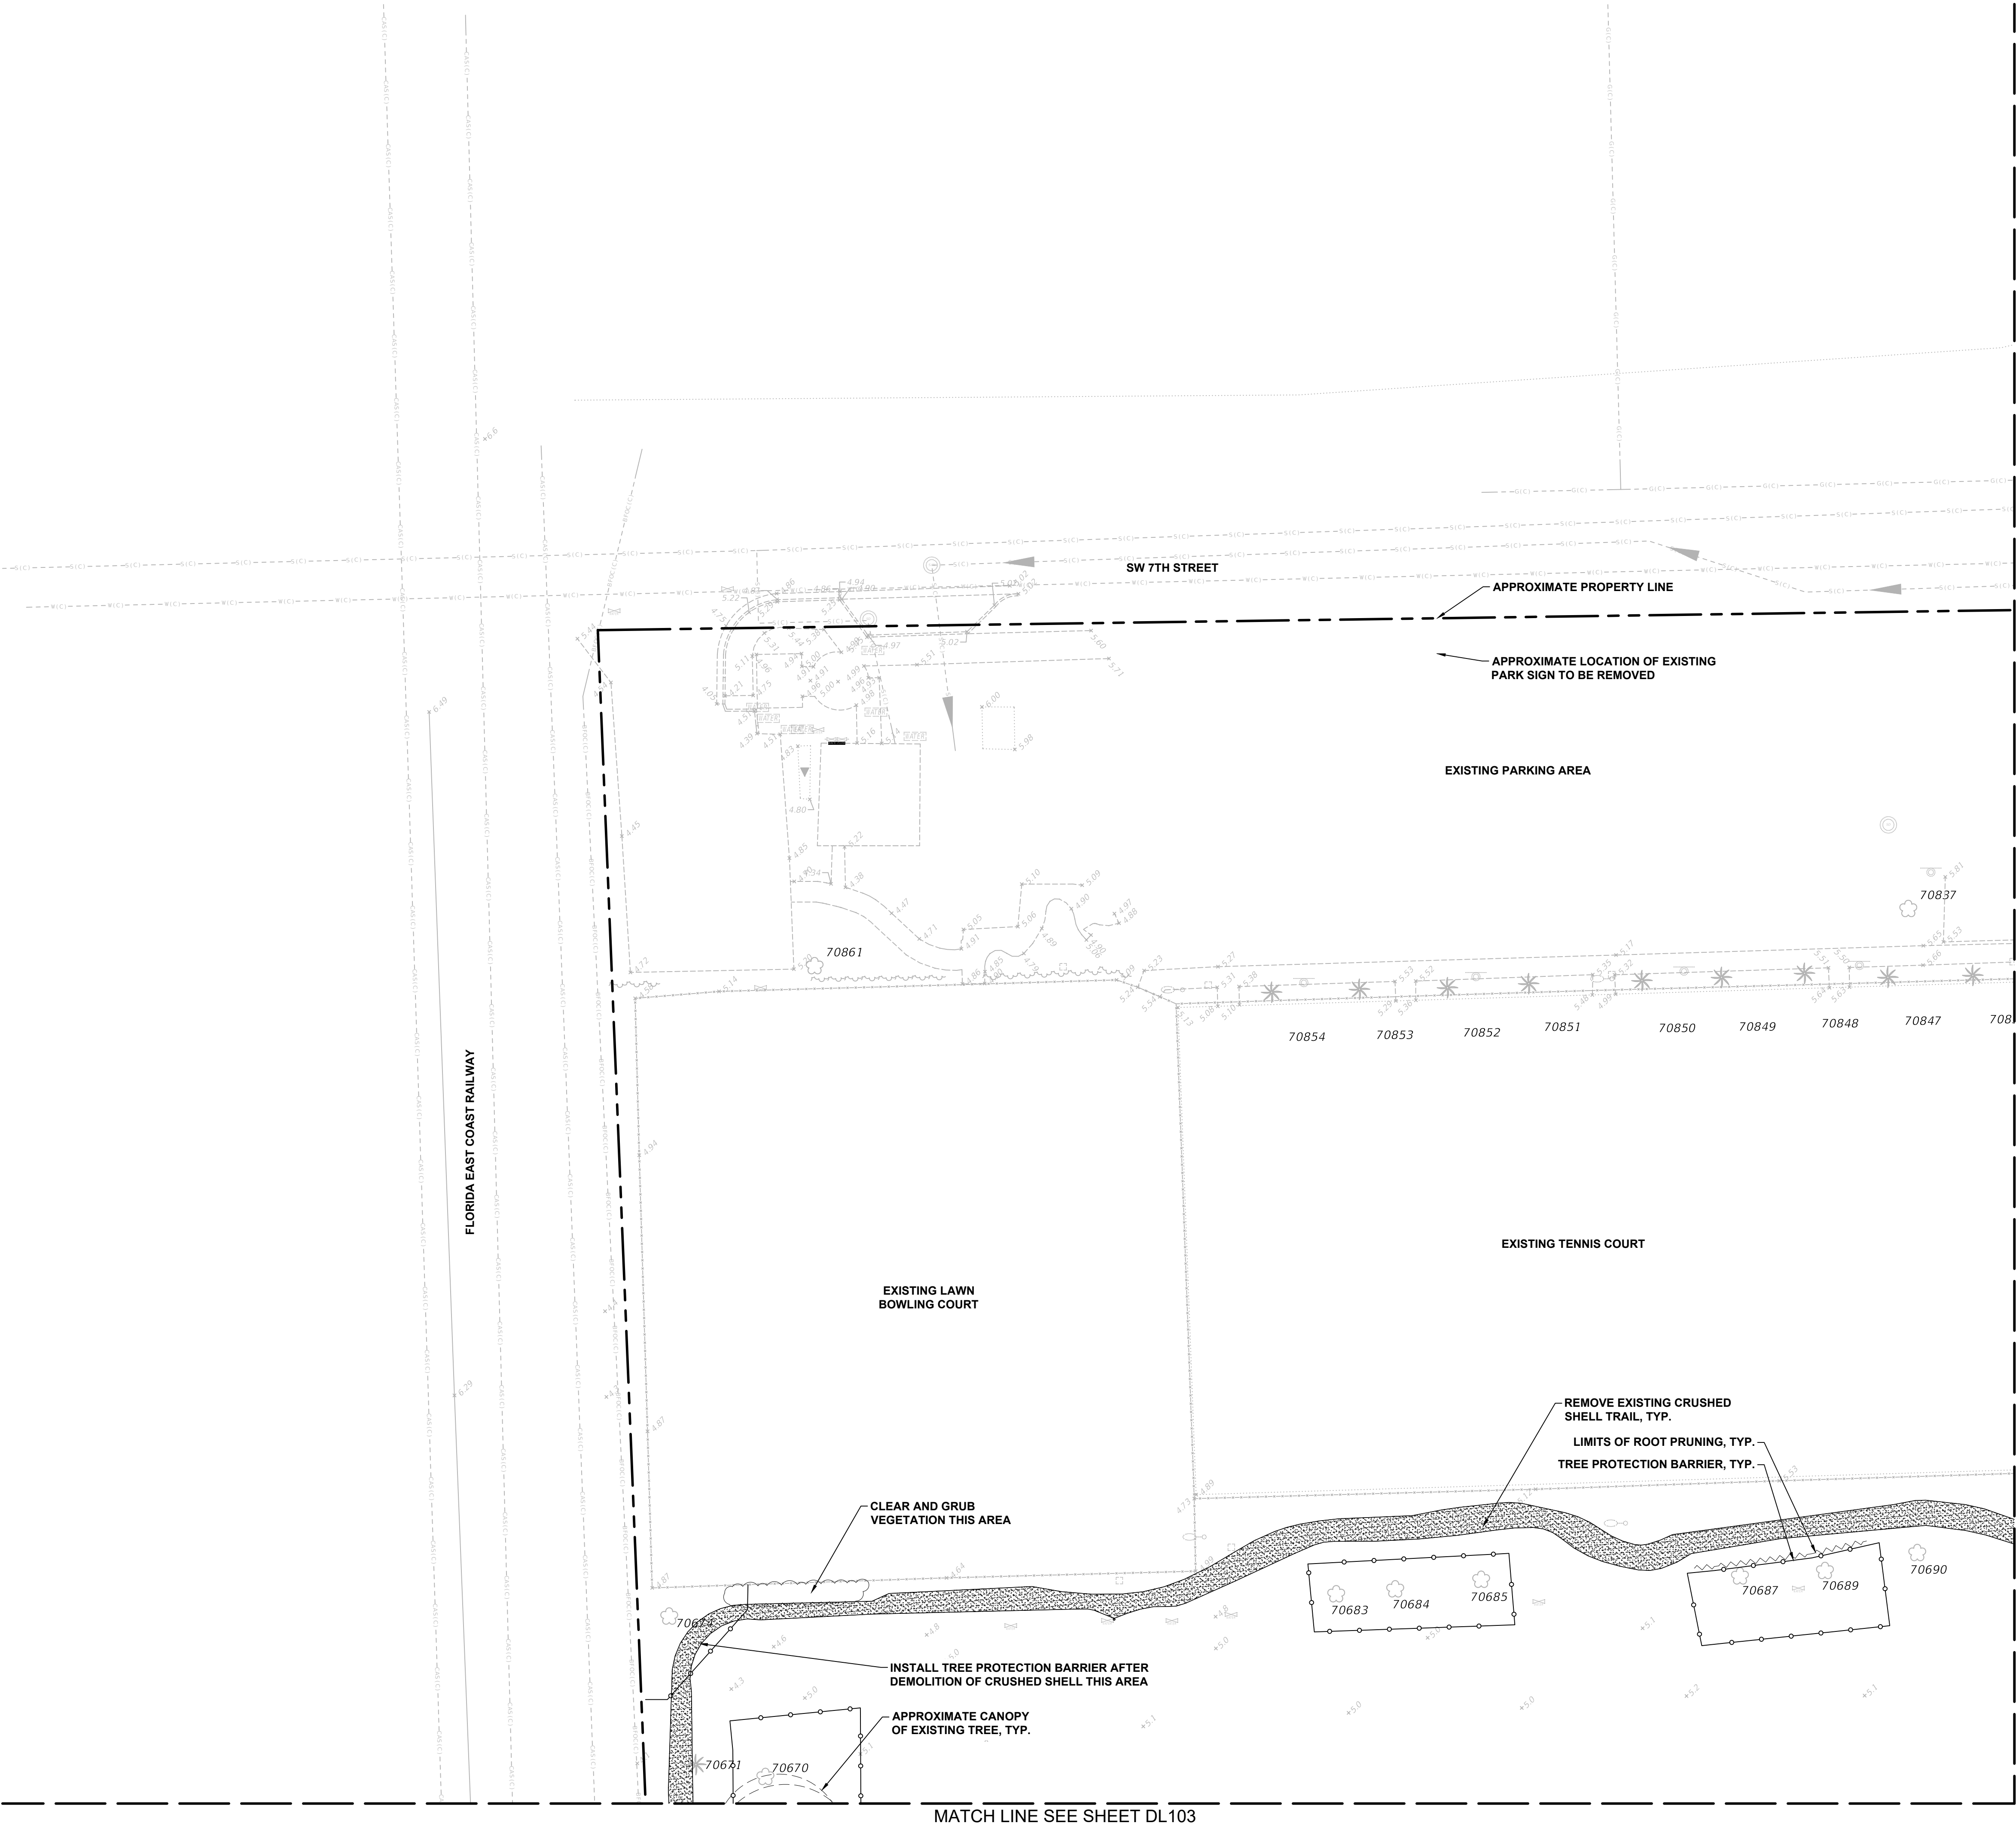


TREE PROTECTION LEGEND

- ROOT PRUNING
- TREE PROTECTION BARRIER
- EXISTING TREE TO REMAIN
- EXISTING PALM TO REMAIN

DEMOLITION LEGEND

- GROUNDCOVER TO BE REMOVED
- PLAYGROUND SAFETY SURFACE TO BE REMOVED
- CRUSHED SHELL TRAIL TO BE REMOVED
- FITNESS STATION MULCH SURFACE TO BE REMOVED
- CONCRETE TO BE REMOVED

- NOTES:
- SEE NOTES AND DETAIL 1 ON SHEET DL201 FOR TREE PROTECTION BARRIER.
 - SEE NOTES AND DETAIL 2 ON SHEET DL201 FOR ROOT PRUNING.
 - NOT ALL DEMOLITION WORK OR NOTES ARE SHOWN ON THE DL SERIES DRAWINGS. REVIEW ALL DRAWINGS THAT ILLUSTRATE THE SITE FOR OTHER WORK THAT MAY IMPACT THIS WORK.
 - APPROXIMATE LIMITS OF TREE CANOPIES ARE SHOWN ONLY FOR THOSE TREES THAT ARE LARGER THAN 18" DBH AND ARE IN PROXIMITY TO THE PROPOSED IMPROVEMENTS.
 - SEE CIVIL SHEETS FOR REMOVAL OF SPRINKLER HEADS.

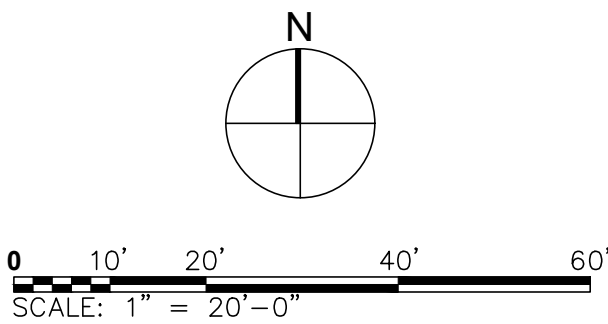

NOTICE: THE OFFICIAL RECORD OF THIS SHEET IS THE ELECTRONIC FILE SIGNED AND SEALED UNDER RULE 61G10-11.011, F.A.C.



PROJECT
FLORENCE C. HARDY
PARK
FORT LAUDERDALE
PARKS BOND PROGRAM

CLIENT



PRIME CONSULTANT

AECOM
7650 W. COURTNEY CAMPBELL CAUSEWAY
SUITE 700
TAMPA, FL 33607
813.286.1711 tel 813.287.8591 fax
www.aecom.com

SUB-CONSULTANT

CIVIL
BCC ENGINEERING
305.670.2350 tel
www.bcceng.com


LANDSCAPE
CURTIS + ROGERS DESIGN STUDIO
305.442.1774 tel
www.curtisrogers.com

GEOTECHNICAL SERVICES
GEOSOL, INC.
305.828.4367 tel
www.geosol.net

SURVEYOR
PDS, INC.
954.237.7850 tel
www.pds-eng.com

MECHANICAL, PLUMBING AND FIRE PROTECTION
HAMMOND AND ASSOCIATES CONSULTING
954.327.7111 tel
www.hammondengineers.com

REGISTRATION

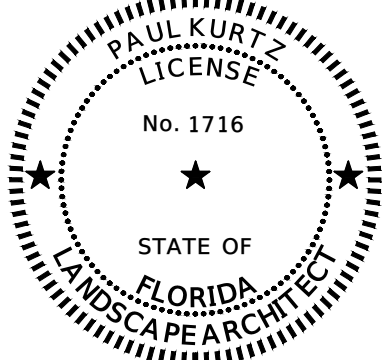

THIS ITEM HAS BEEN DIGITALLY SIGNED
AND SEALED BY PAUL KURTZ, L.A. USING A
DIGITAL SIGNATURE AND DATE.

PRINTED COPIES OF THIS DOCUMENT ARE
NOT CONSIDERED SIGNED AND SEALED
AND THE SIGNATURE MUST BE VERIFIED
ON ANY ELECTRONIC COPIES.

AECOM Technical Services, INC
7650 West Courtney Campbell Causeway
Tampa, FL 33607-1462

ISSUE/REVISION

I/R	DATE	DESCRIPTION
	09/12/2023	BID DOCUMENTS
	04/05/2023	CONSTRUCTION DOCUMENTS
	04/01/2022	DESIGN DEVELOPMENT
	03/30/2022	SCHEMATIC DESIGN

PROJECT NUMBER


P12651

SHEET TITLE

LANDSCAPE DEMOLITION AND
TREE PROTECTION PLAN


SHEET NUMBER

DL101

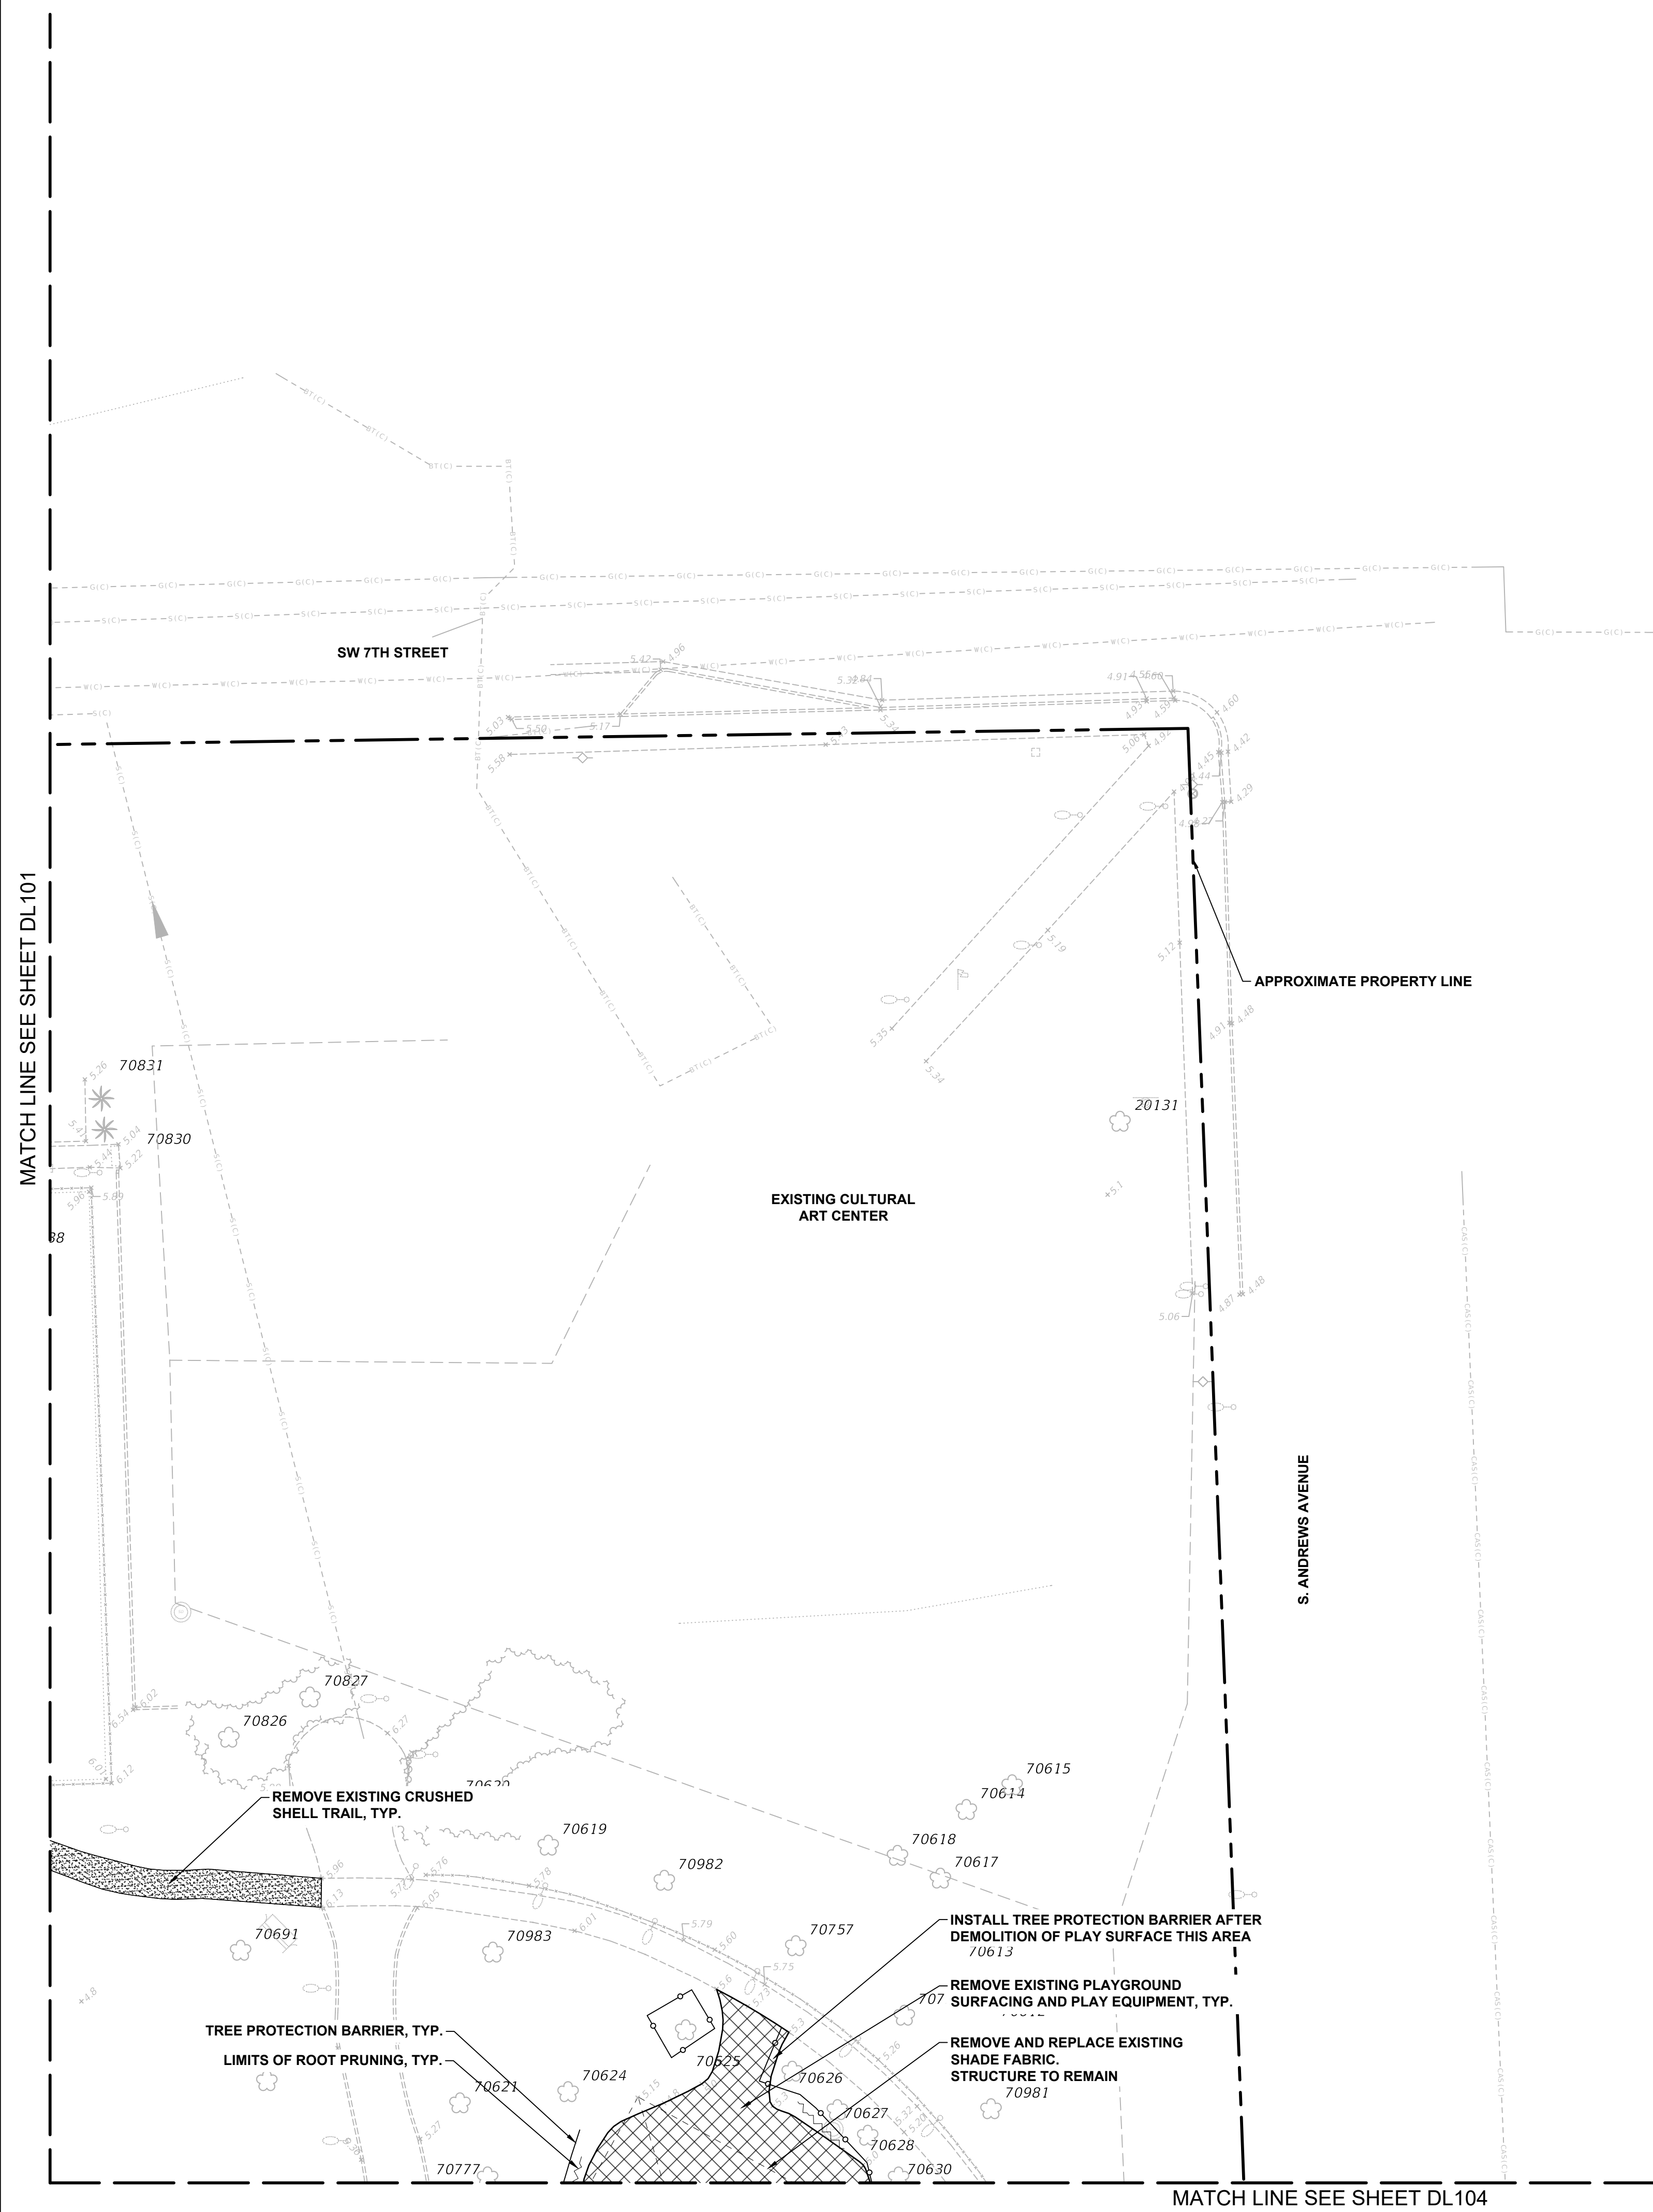


MATCH LINE SEE SHEET DL104

TREE PROTECTION LEGEND

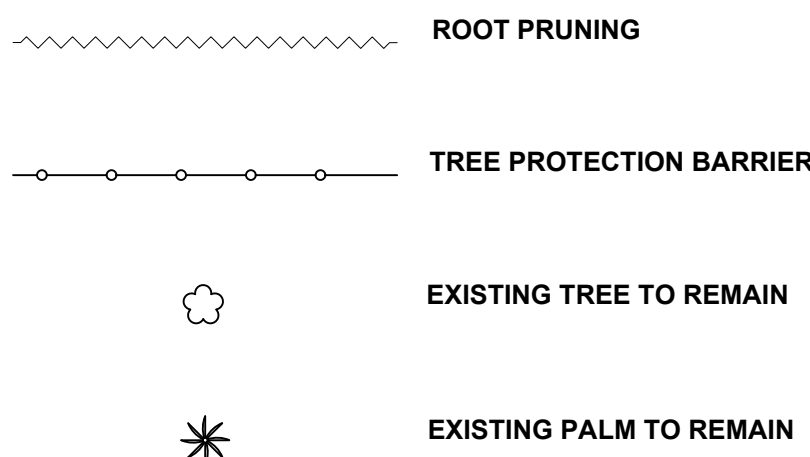


DEMOLITION LEGEND

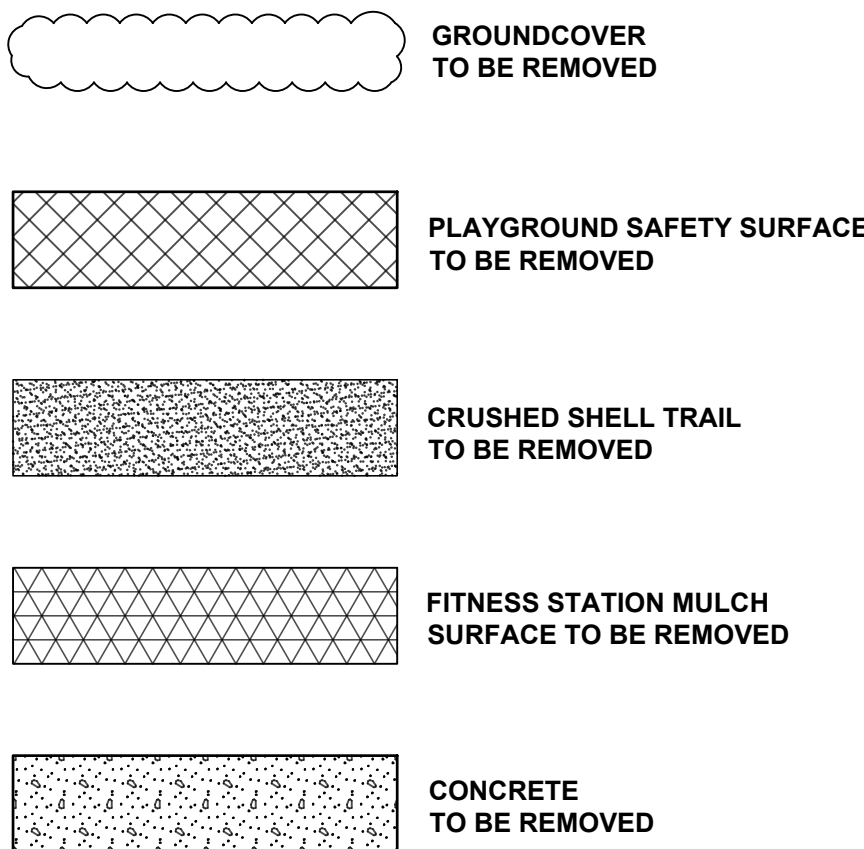

NOTES:

- 1. SEE NOTES AND DETAIL 1 ON SHEET DL201 FOR TREE PROTECTION BARRIER.**
- 2. SEE NOTES AND DETAIL 2 ON SHEET DL201 FOR ROOT PRUNING.**
- 3. NOT ALL DEMOLITION WORK OR NOTES ARE SHOWN ON THE EXISTING DRAWINGS. REVIEW ALL DRAWINGS THAT ILLUSTRATE THE SITE FOR OTHER WORK THAT MAY IMPACT THIS WORK.**
- 4. APPROXIMATE LIMITS OF TREE CANOPIES ARE SHOWN ONLY FOR THOSE TREES THAT ARE LARGER THAN 18" DBH AND ARE IN PROXIMITY TO THE PROPOSED IMPROVEMENTS.**
- 5. SEE CIVIL SHEETS FOR REMOVAL OF SPRINKLER HEADS.**

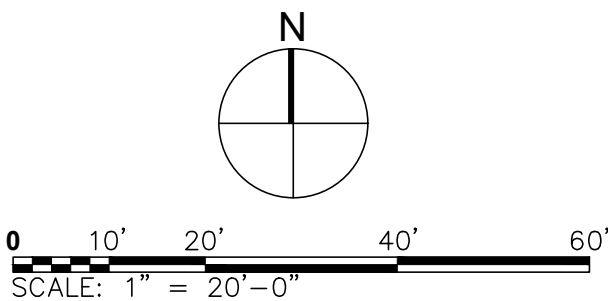

AECOM

PROJECT

FLORENCE C. HARDY
PARK
FORT LAUDERDALE
PARKS BOND PROGRAM

CLIENT

PRIME CONSULTANT

AECOM
7650 W. COURTNEY CAMPBELL CAUSEWAY
SUITE 700
TAMPA, FL 33607
813.286.1711 tel 813.287.8591 fax
www.aecom.com

SUB-CONSULTANT

CIVIL
BCC ENGINEERING
305.670.2350 tel
www.bcceng.com


LANDSCAPE
CURTIS + ROGERS DESIGN STUDIO
305.442.1774 tel
www.curtisrogers.com

GEOTECHNICAL SERVICES
GEOSOL, INC.
305.828.4367 tel
www.geosol.net

SURVEYOR
PDS, INC.
954.237.7850 tel
www.pds-eng.com

MECHANICAL, PLUMBING AND FIRE PROTECTION
HAMMOND AND ASSOCIATES CONSULTING
954.327.7111 tel
www.hammondengineers.com

REGISTRATION

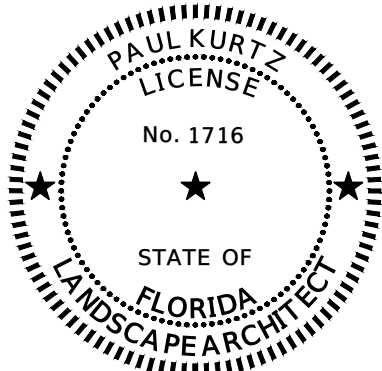

THIS ITEM HAS BEEN DIGITALLY SIGNED
AND SEALED BY PAUL KURTZ, L.A. USING A
DIGITAL SIGNATURE AND DATE.

PRINTED COPIES OF THIS DOCUMENT ARE
NOT CONSIDERED SIGNED AND SEALED
AND THE SIGNATURE MUST BE VERIFIED
ON ANY ELECTRONIC COPIES.

AECOM Technical Services, INC
7650 West Courtney Campbell Causeway
Tampa, FL 33607-1462

ISSUE/REVISION

	09/12/2023	BID DOCUMENTS
	04/05/2023	CONSTRUCTION DOCUMENTS
	04/01/2022	DESIGN DEVELOPMENT
	03/30/2022	SCHEMATIC DESIGN
I/R	DATE	DESCRIPTION

PROJECT NUMBER


P12651

SHEET TITLE

LANDSCAPE DEMOLITION AND TREE PROTECTION PLAN

SHEET NUMBER


DL102

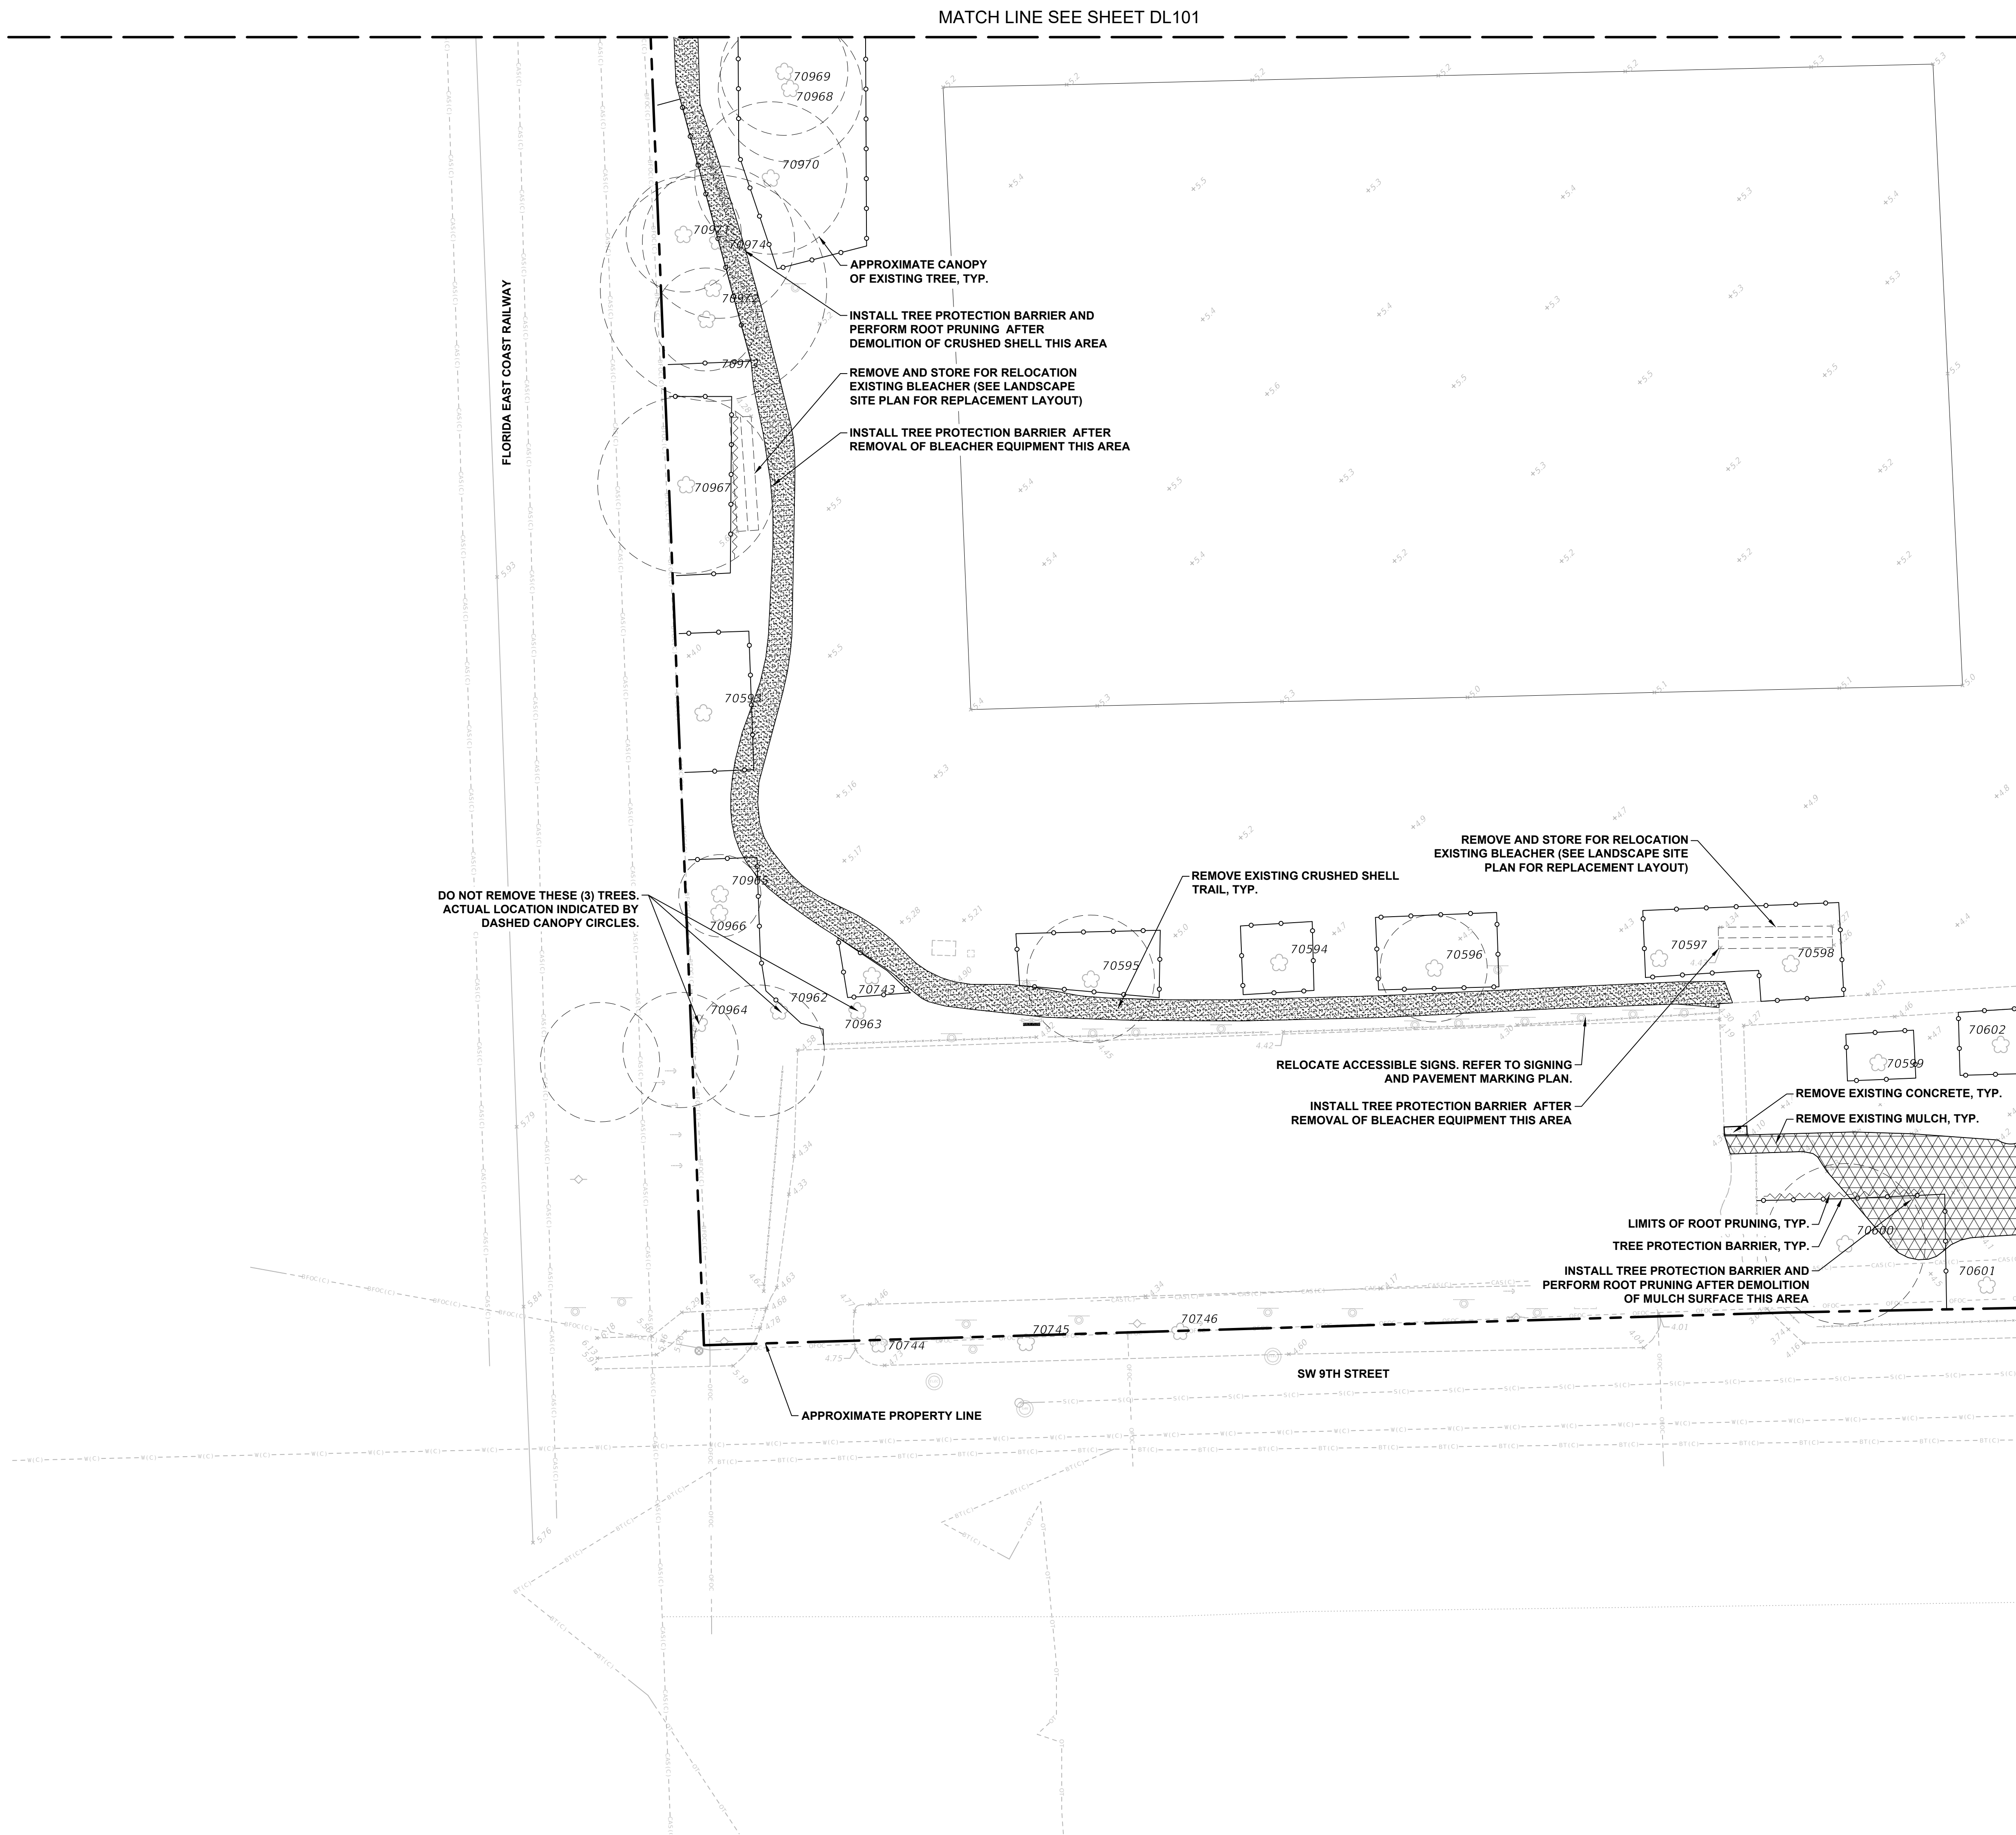

TREE PROTECTION LEGEND

-
- ROOT PRUNING**
- TREE PROTECTION BARRIER**
- EXISTING TREE TO REMAIN**
- EXISTING PALM TO REMAIN**

DEMOLITION LEGEND

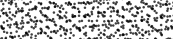- | | |
|---|--|
|  | GROUNDCOVER
TO BE REMOVED |
|  | PLAYGROUND SAFETY SURFACE
TO BE REMOVED |
|  | CRUSHED SHELL TRAIL
TO BE REMOVED |
|  | FITNESS STATION MULCH
SURFACE TO BE REMOVED |
|  | CONCRETE
TO BE REMOVED |

NOTES:

- 1. SEE NOTES AND DETAIL 1 ON SHEET DL201 FOR TREE PROTECTION BARRIER.**
- 2. SEE NOTES AND DETAIL 2 ON SHEET DL201 FOR ROOT PRUNING.**
- 3. NOT ALL DEMOLITION WORK OR NOTES ARE SHOWN ON THE EXISTING DRAWINGS. REVIEW ALL DRAWINGS THAT ILLUSTRATE THE SITE FOR OTHER WORK THAT MAY IMPACT THIS WORK.**
- 4. APPROXIMATE LIMITS OF TREE CANOPIES ARE SHOWN ONLY FOR THOSE TREES THAT ARE LARGER THAN 18" DBH AND ARE IN PROXIMITY TO THE PROPOSED IMPROVEMENTS.**
- 5. SEE CIVIL SHEETS FOR REMOVAL OF SPRINKLER HEADS.**

AECOM

PROJECT

FLORENCE C. HARDY
PARK
FORT LAUDERDALE
PARKS BOND PROGRAM

CLIENT

PRIME CONSULTANT

AECOM

7650 W. COURTNEY CAMPBELL CAUSEWAY
SUITE 700
TAMPA, FL 33607
813.286.1711 tel 813.287.8591 fax
www.aecom.com

SUB-CONSULTANT

CIVIL
BCC ENGINEERING
305.670.2350 tel
www.bcceng.com


LANDSCAPE
CURTIS + ROGERS DESIGN STUDIO
305.442.1774 tel
www.curtisrogers.com

GEOTECHNICAL SERVICES
GEOSOL, INC.
305.828.4367 tel
www.geosol.net

SURVEYOR
PDS, INC.
954.237.7850 tel
www.pds-eng.com

MECHANICAL, PLUMBING AND FIRE PROTECTION
HAMMOND AND ASSOCIATES CONSULTING
954.327.7111 tel
www.hammondengineers.com

REGISTRATION

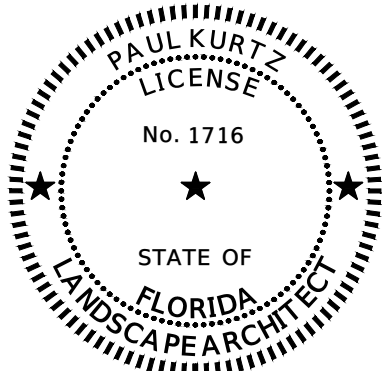

THIS ITEM HAS BEEN DIGITALLY SIGNED
AND SEALED BY PAUL KURTZ, L.A. USING A
DIGITAL SIGNATURE AND DATE.

PRINTED COPIES OF THIS DOCUMENT ARE
NOT CONSIDERED SIGNED AND SEALED
AND THE SIGNATURE MUST BE VERIFIED
ON ANY ELECTRONIC COPIES.

AECOM Technical Services, INC
7650 West Courtney Campbell Causeway
Tampa, FL 33607-1462

ISSUE/REVISION

	09/12/2023	BID DOCUMENTS
	04/05/2023	CONSTRUCTION DOCUMENTS
	04/01/2022	DESIGN DEVELOPMENT
	03/30/2022	SCHEMATIC DESIGN
I/R	DATE	DESCRIPTION

PROJECT NUMBER

P12651


SHEET TITLE

LANDSCAPE DEMOLITION AND TREE PROTECTION PLAN

SHEET NUMBER


DL 103

NOTICE: THE OFFICIAL RECORD OF THIS SHEET IS THE ELECTRONIC FILE SIGNED AND SEALED UNDER RULE 61G10-11.011, F.A.C.

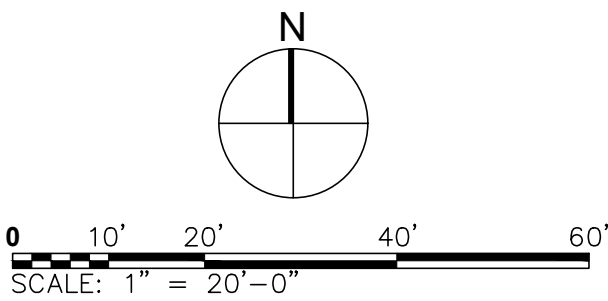

MATCH LINE SEE SHEET DL103

MATCH LINE SEE SHEET DL102

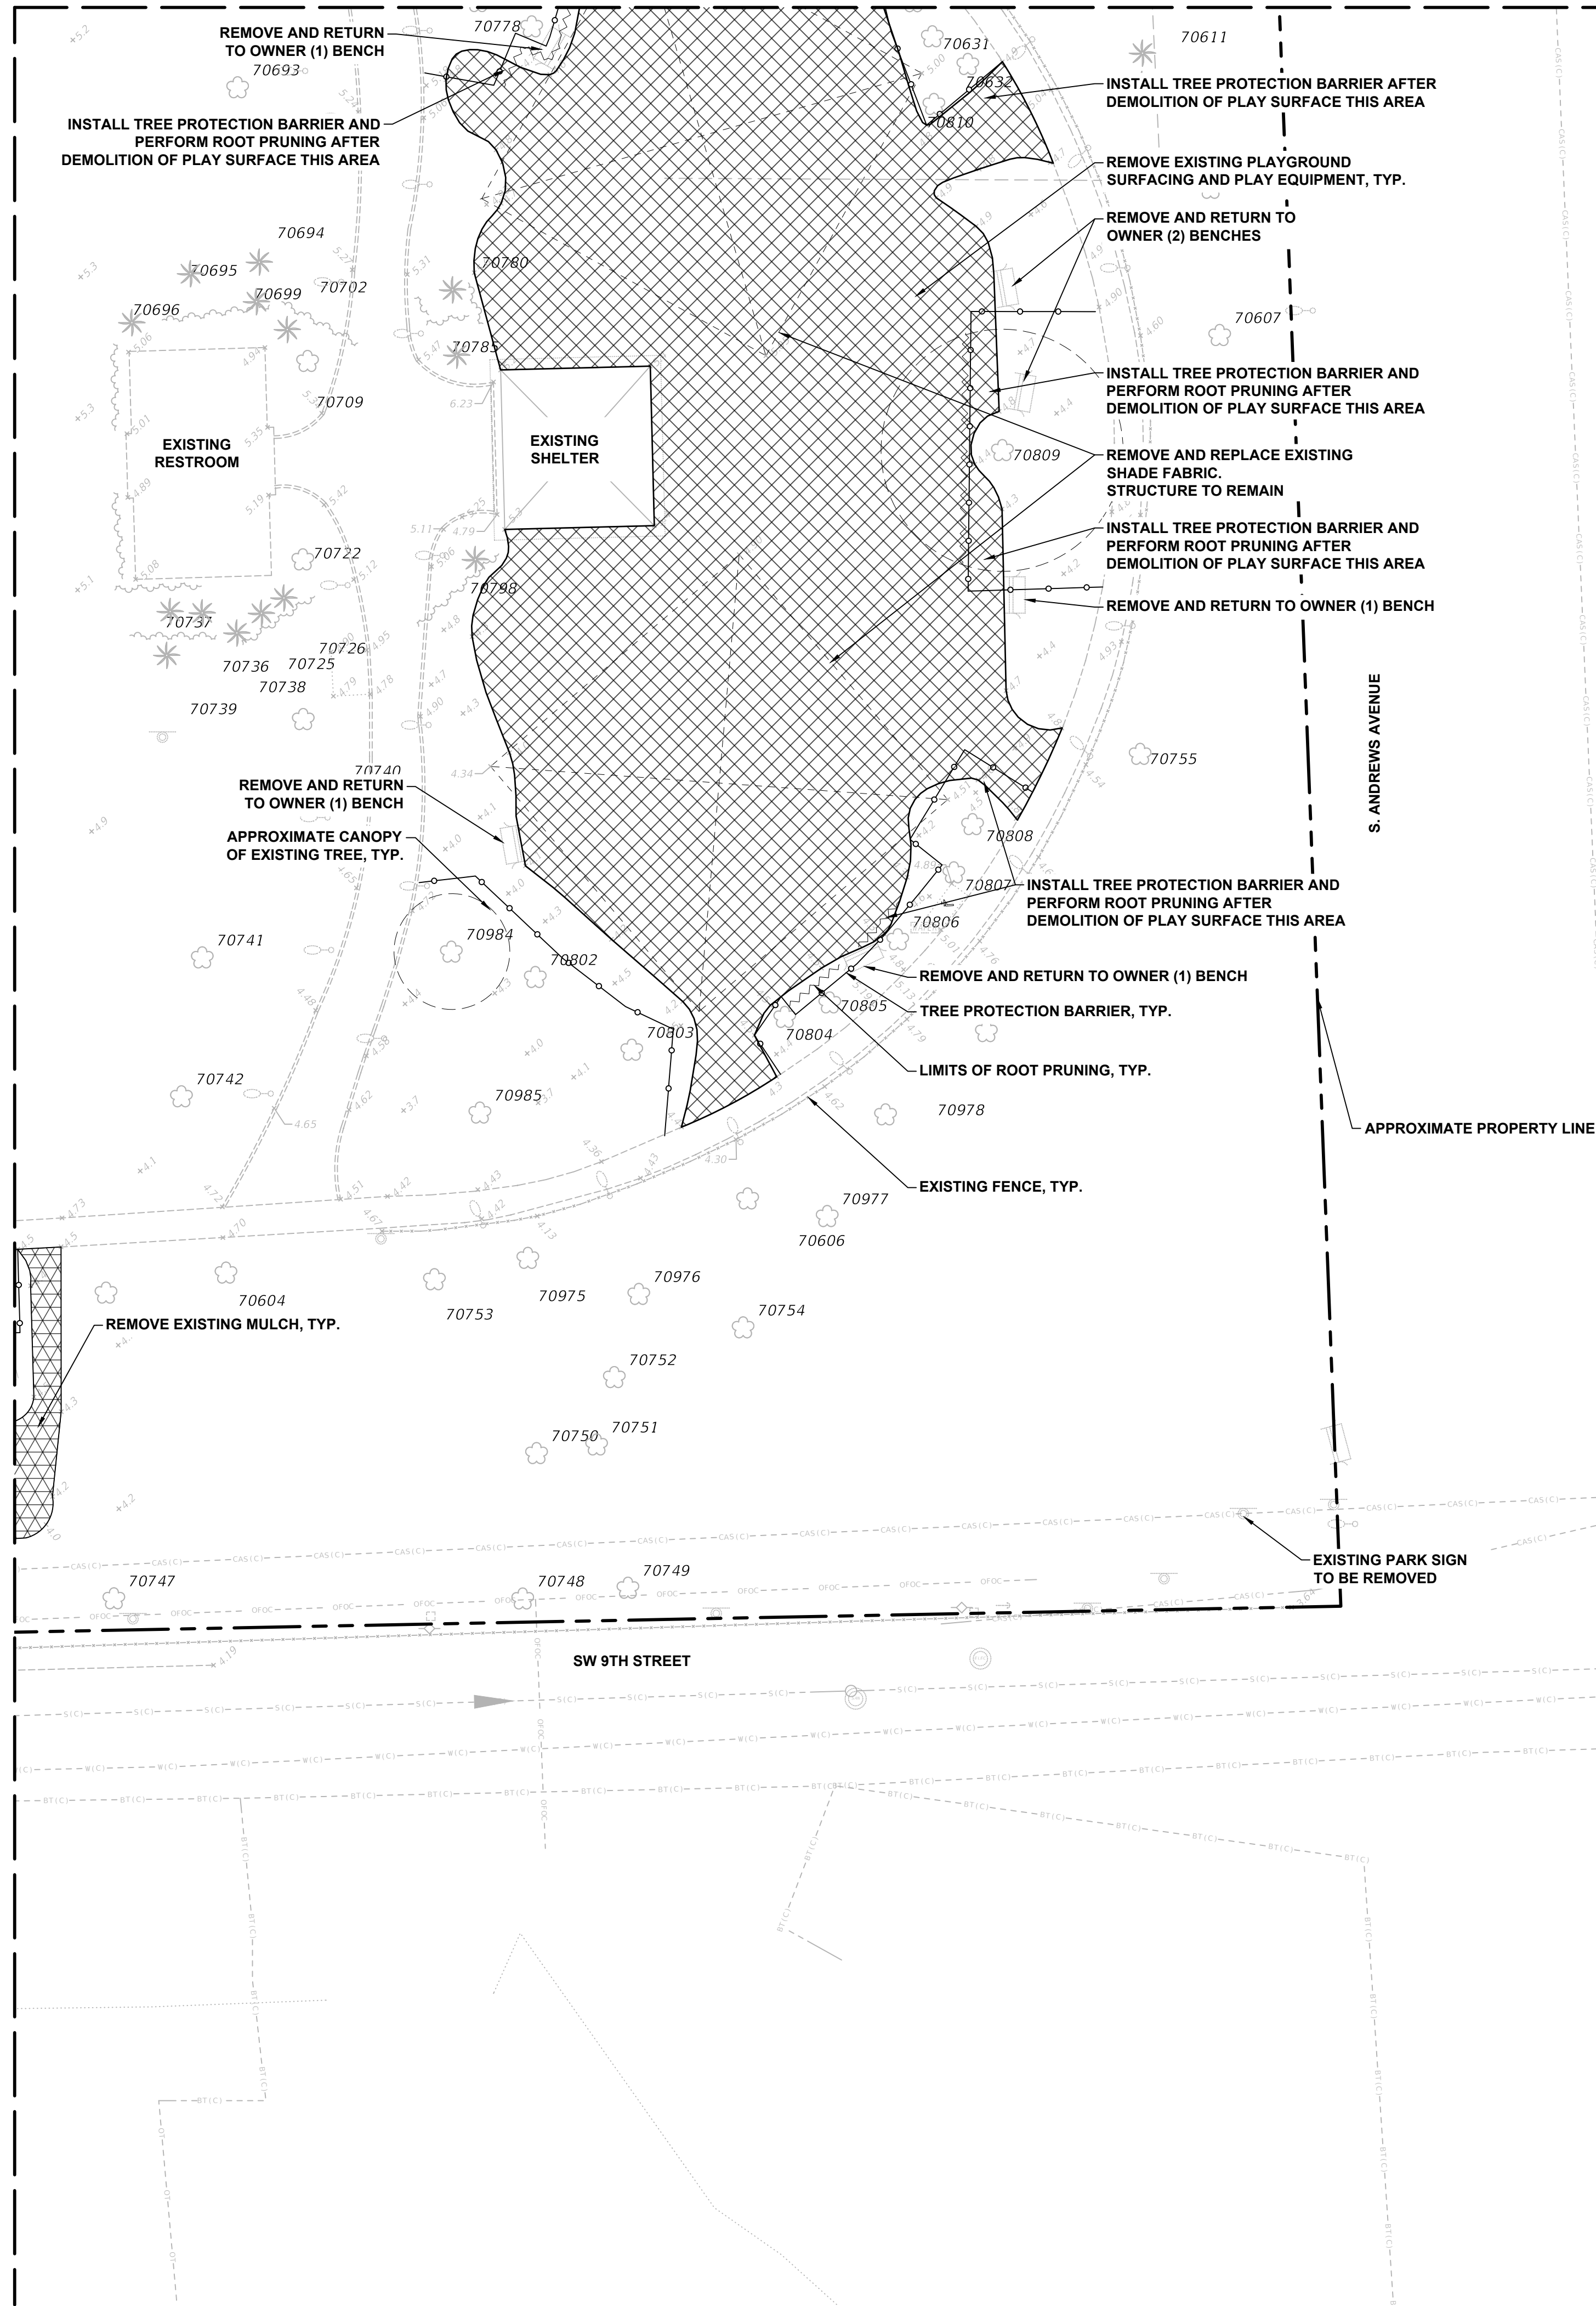

TREE PROTECTION LEGEND

- ROOT PRUNING
- TREE PROTECTION BARRIER
- EXISTING TREE TO REMAIN
- EXISTING PALM TO REMAIN

DEMOLITION LEGEND

- GROUND COVER TO BE REMOVED
- PLAYGROUND SAFETY SURFACE TO BE REMOVED
- CRUSHED SHELL TRAIL TO BE REMOVED
- FITNESS STATION MULCH SURFACE TO BE REMOVED
- CONCRETE TO BE REMOVED

- NOTES:
1. SEE NOTES AND DETAIL 1 ON SHEET DL201 FOR TREE PROTECTION BARRIER.
 2. SEE NOTES AND DETAIL 2 ON SHEET DL201 FOR ROOT PRUNING.
 3. NOT ALL DEMOLITION WORK OR NOTES ARE SHOWN ON THE DL SERIES DRAWINGS. REVIEW ALL DRAWINGS THAT ILLUSTRATE THE SITE FOR OTHER WORK THAT MAY IMPACT THIS WORK.
 4. APPROXIMATE LIMITS OF TREE CANOPIES ARE SHOWN ONLY FOR THOSE TREES THAT ARE LARGER THAN 18" DBH AND ARE IN PROXIMITY TO THE PROPOSED IMPROVEMENTS.
 5. SEE CIVIL SHEETS FOR REMOVAL OF SPRINKLER HEADS.

AECOM

PROJECT
FLORENCE C. HARDY
PARK
FORT LAUDERDALE
PARKS BOND PROGRAM

CLIENT

PARKS & RECREATION
City of Fort Lauderdale

PRIME CONSULTANT

AECOM
7650 W. COURTNEY CAMPBELL CAUSEWAY
SUITE 700
TAMPA, FL 33607
813.286.1711 tel 813.287.8591 fax
www.aecom.com

SUB-CONSULTANT

CIVIL
BCC ENGINEERING
305.670.2350 tel
www.bcceng.com

LANDSCAPE
CURTIS + ROGERS DESIGN STUDIO
305.442.1774 tel
www.curtisrogers.com

GEOTECHNICAL SERVICES

GEOSOL, INC.
305.828.4367 tel
www.geosol.net


SURVEYOR

PDS, INC.
954.237.7850 tel
www.pds-eng.com


MECHANICAL, PLUMBING AND FIRE PROTECTION

HAMMOND AND ASSOCIATES CONSULTING
954.327.7111 tel
www.hammondengineers.com

REGISTRATION

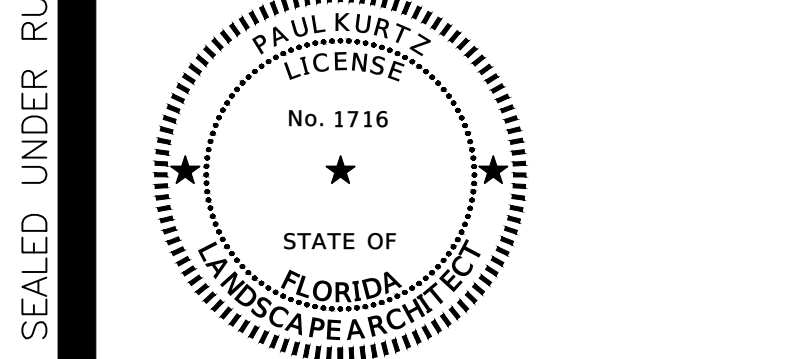

THIS ITEM HAS BEEN DIGITALLY SIGNED
AND SEALED BY PAUL KURTZ, L.A. USING A
DIGITAL SIGNATURE AND DATE.

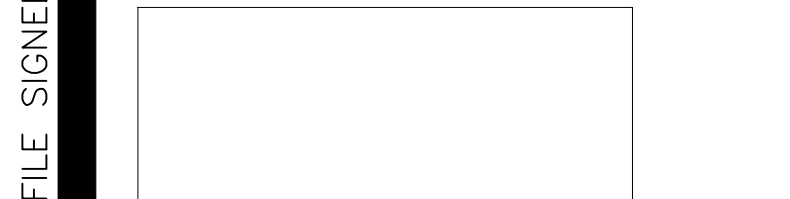

PRINTED COPIES OF THIS DOCUMENT ARE
NOT CONSIDERED SIGNED AND SEALED
AND THE SIGNATURE MUST BE VERIFIED
ON ANY ELECTRONIC COPIES.

AECOM Technical Services, INC
7650 West Courtney Campbell Causeway
Tampa, FL 33607-1462

ISSUE/REVISION		
09/12/2023	BID DOCUMENTS	
04/05/2023	CONSTRUCTION DOCUMENTS	
04/01/2022	DESIGN DEVELOPMENT	
03/30/2022	SCHEMATIC DESIGN	
I/R	DATE	DESCRIPTION

PROJECT NUMBER
P12651

SHEET TITLE
LANDSCAPE DEMOLITION AND
TREE PROTECTION PLAN

SHEET NUMBER
DL104