



Sebastian Lot expansion

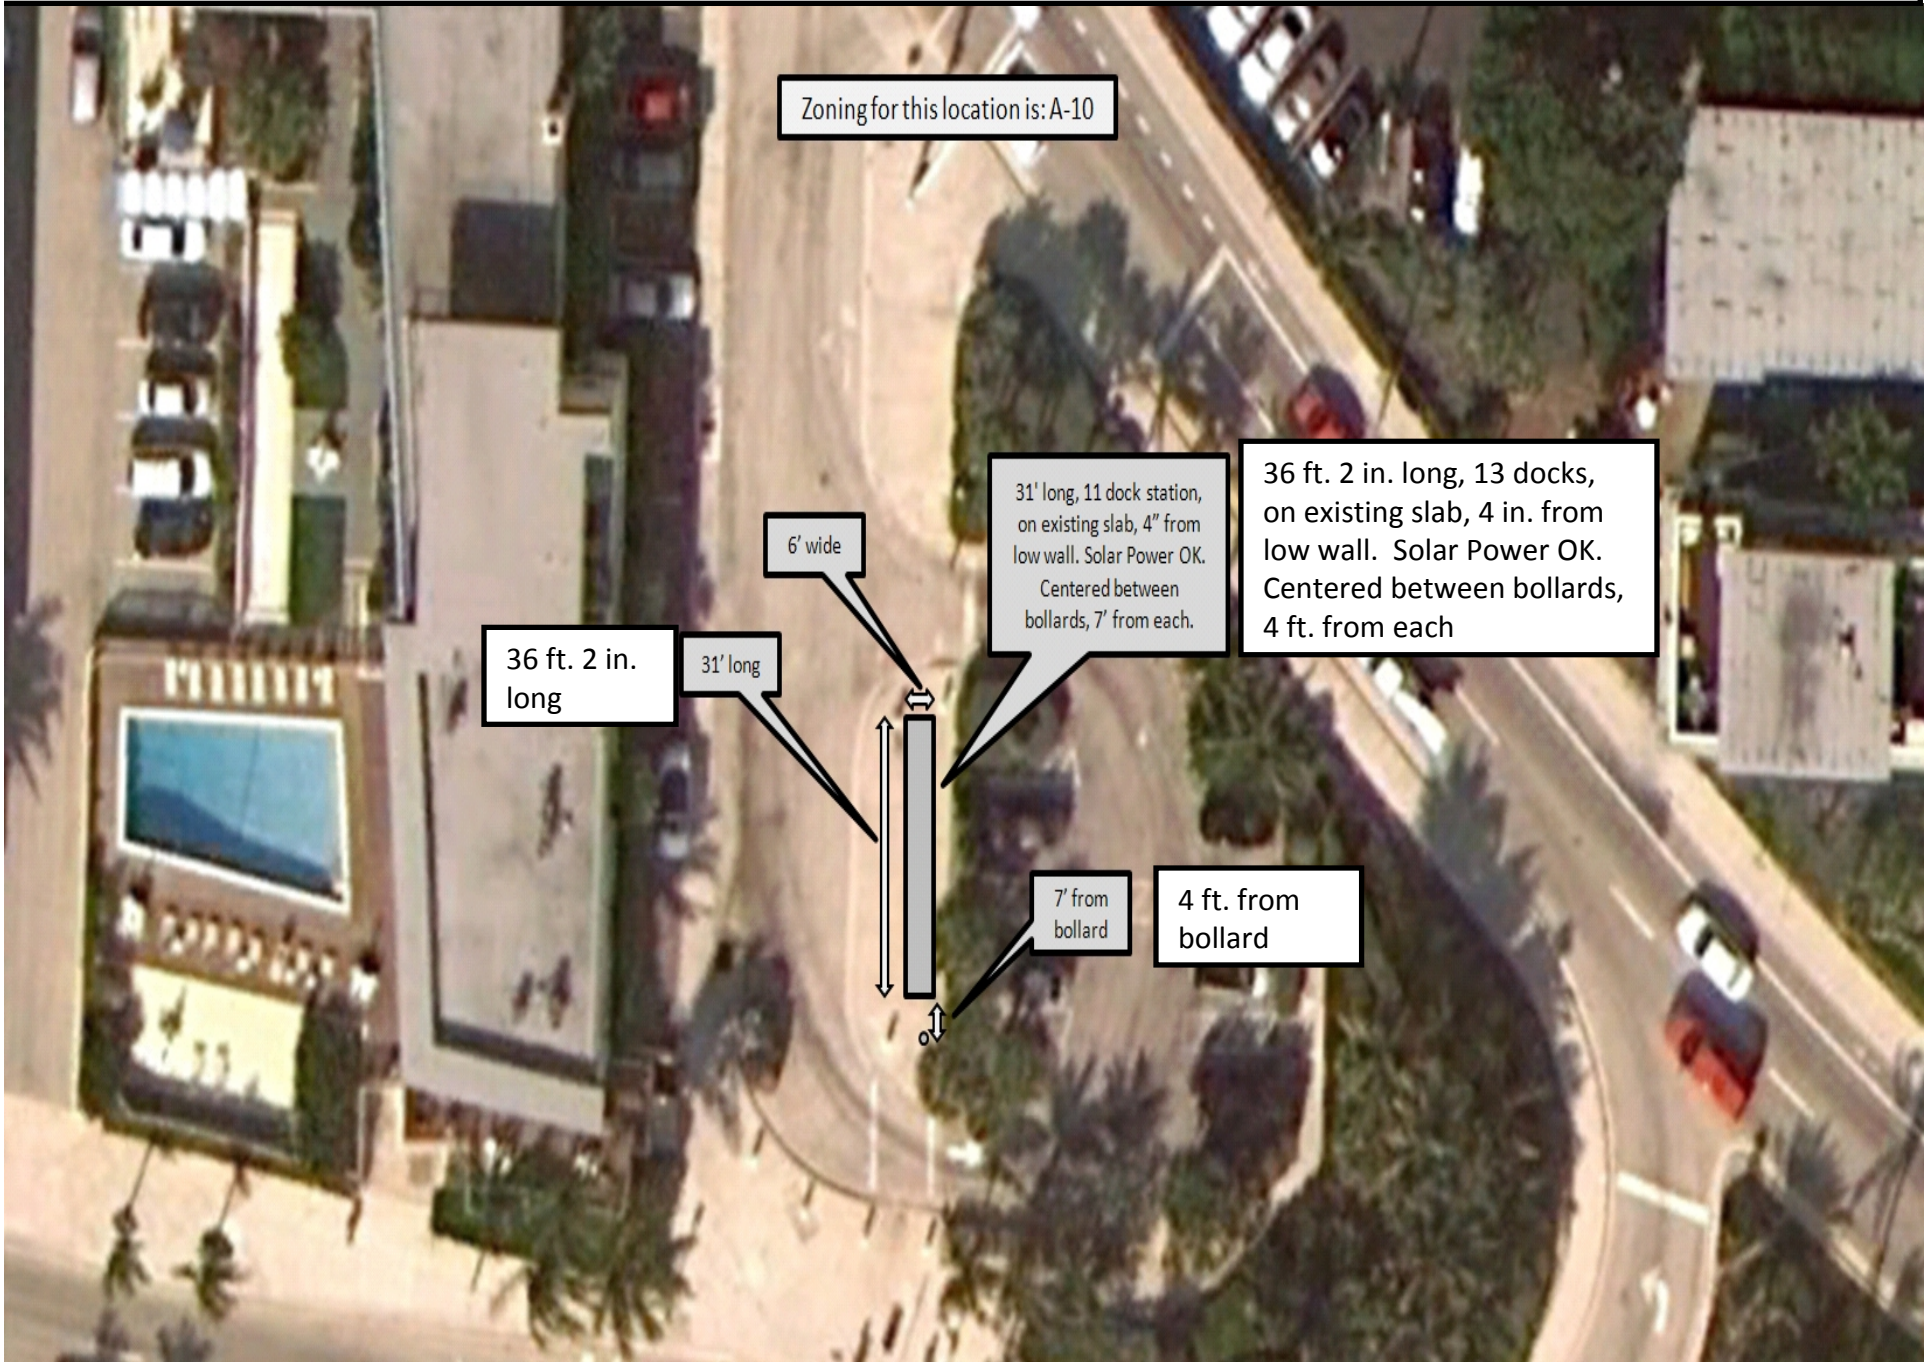

Sebastian Lot expansion

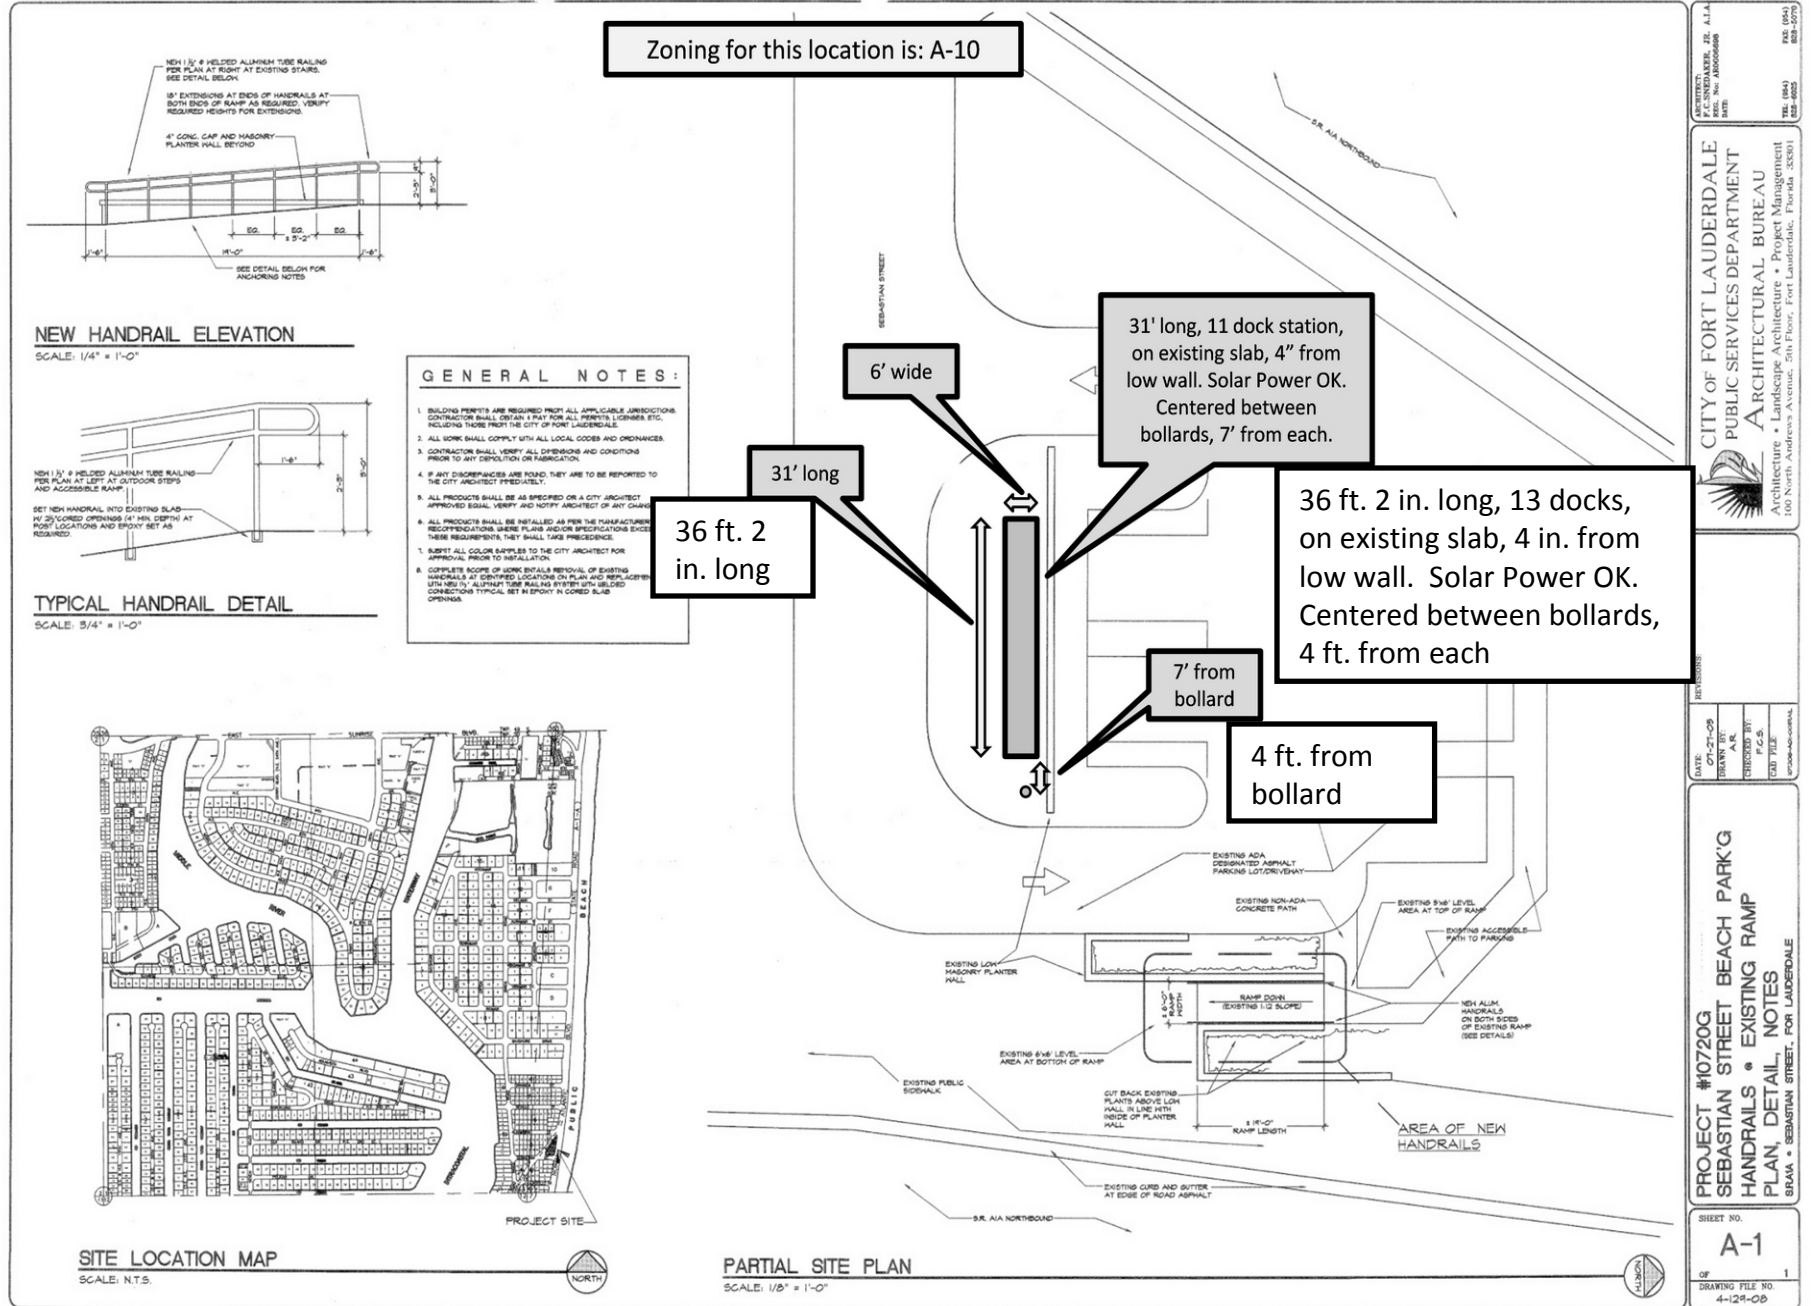

Willingham Park expansion

1/PI-1

