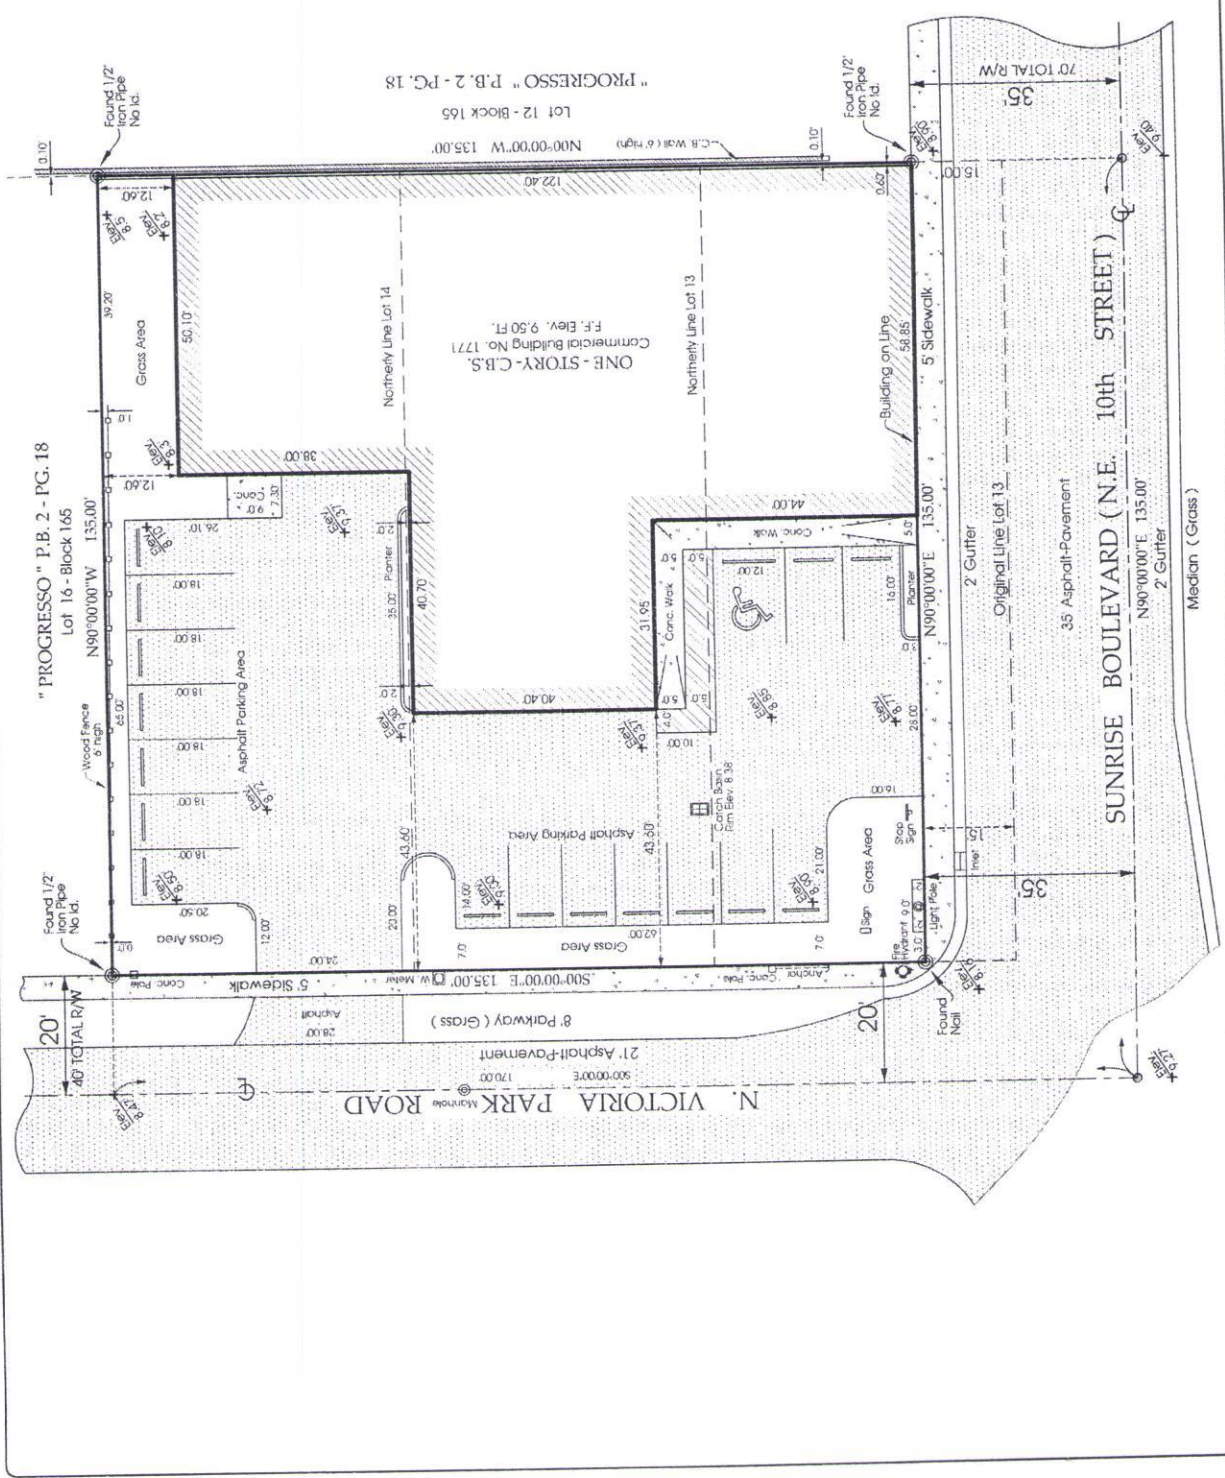


MAP OF SURVEY

Scale: 1" = 20'

ALL BEARINGS AND DISTANCES SHOWN HEREON ARE
RECORDS AND MEASURE UNLESS OTHERWISE NOTED

SHEET 2 OF 2
NOT VALID WITHOUT ALL PAGES

MIGUEL ESPINOSA LAND SURVEYING INC.
PROFESSIONAL SURVEYOR AND MAPPER
10665 S.W. 100th STREET, SUITE 3111, MIAMI, FLORIDA 33157
PHONE: (305) 562-2992 FAX: (305) 564-5305
L.B. NO. 24433

ALTA/ACSM LAND TITLE SURVEY

Original Date: 06/02/2014
Field date: 06/02/2013

Revision Date: 06/02/2014
Drawn by: R.U.

Job No. S-10989