


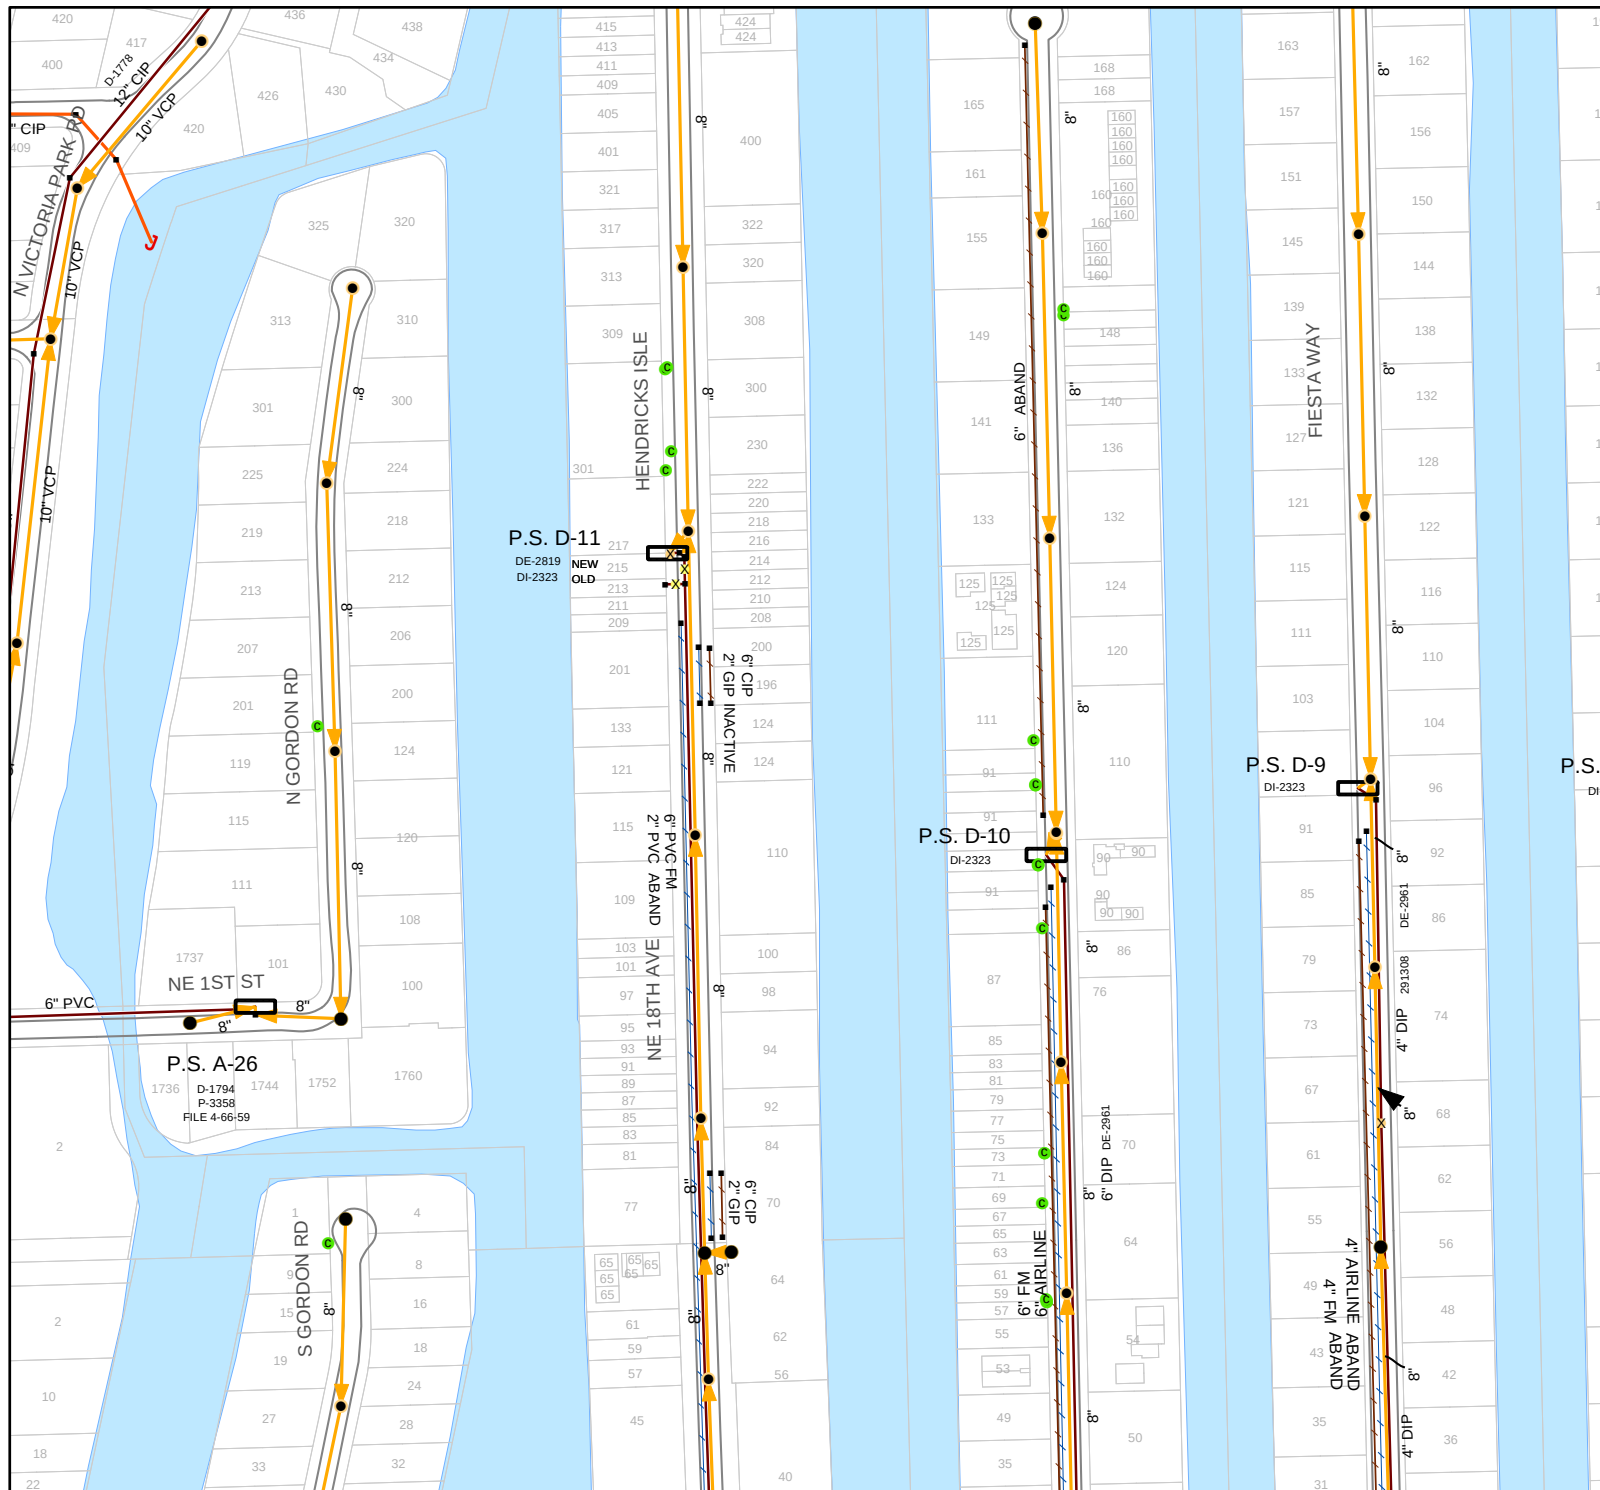

LEGEND

- X Valve
- Meter
- Air Release Manhole
- Plant
- Manhole
- PS Pump Station
- Private Pump Station
- G GPS Captured Halo
- E Well
- J Emergency Overflow Point
- N Reducer
- Fitting
- Cleanout
- P Offset
- Q Plug
- Casing
- R Detail
- Gravity Main
- - - Private Gravity Main
- Force Main
- - - Private Force Main
- Emergency Overflow Line
- - - Sludge Line
- - - Abandoned
- Proposed
- - - Inactive



0 50 100 200 300 400 Feet



City of Fort Lauderdale
Sewer Atlas Sheet

CAM #16-0487
Exhibit 2
1 of 1

Date: 04/04/2016