





LOCATION SKETCH
SCALE: N.T.S.

ROW VACATION LEGEND:

- ROW EASEMENT VACATION
- PROPERTY LINE

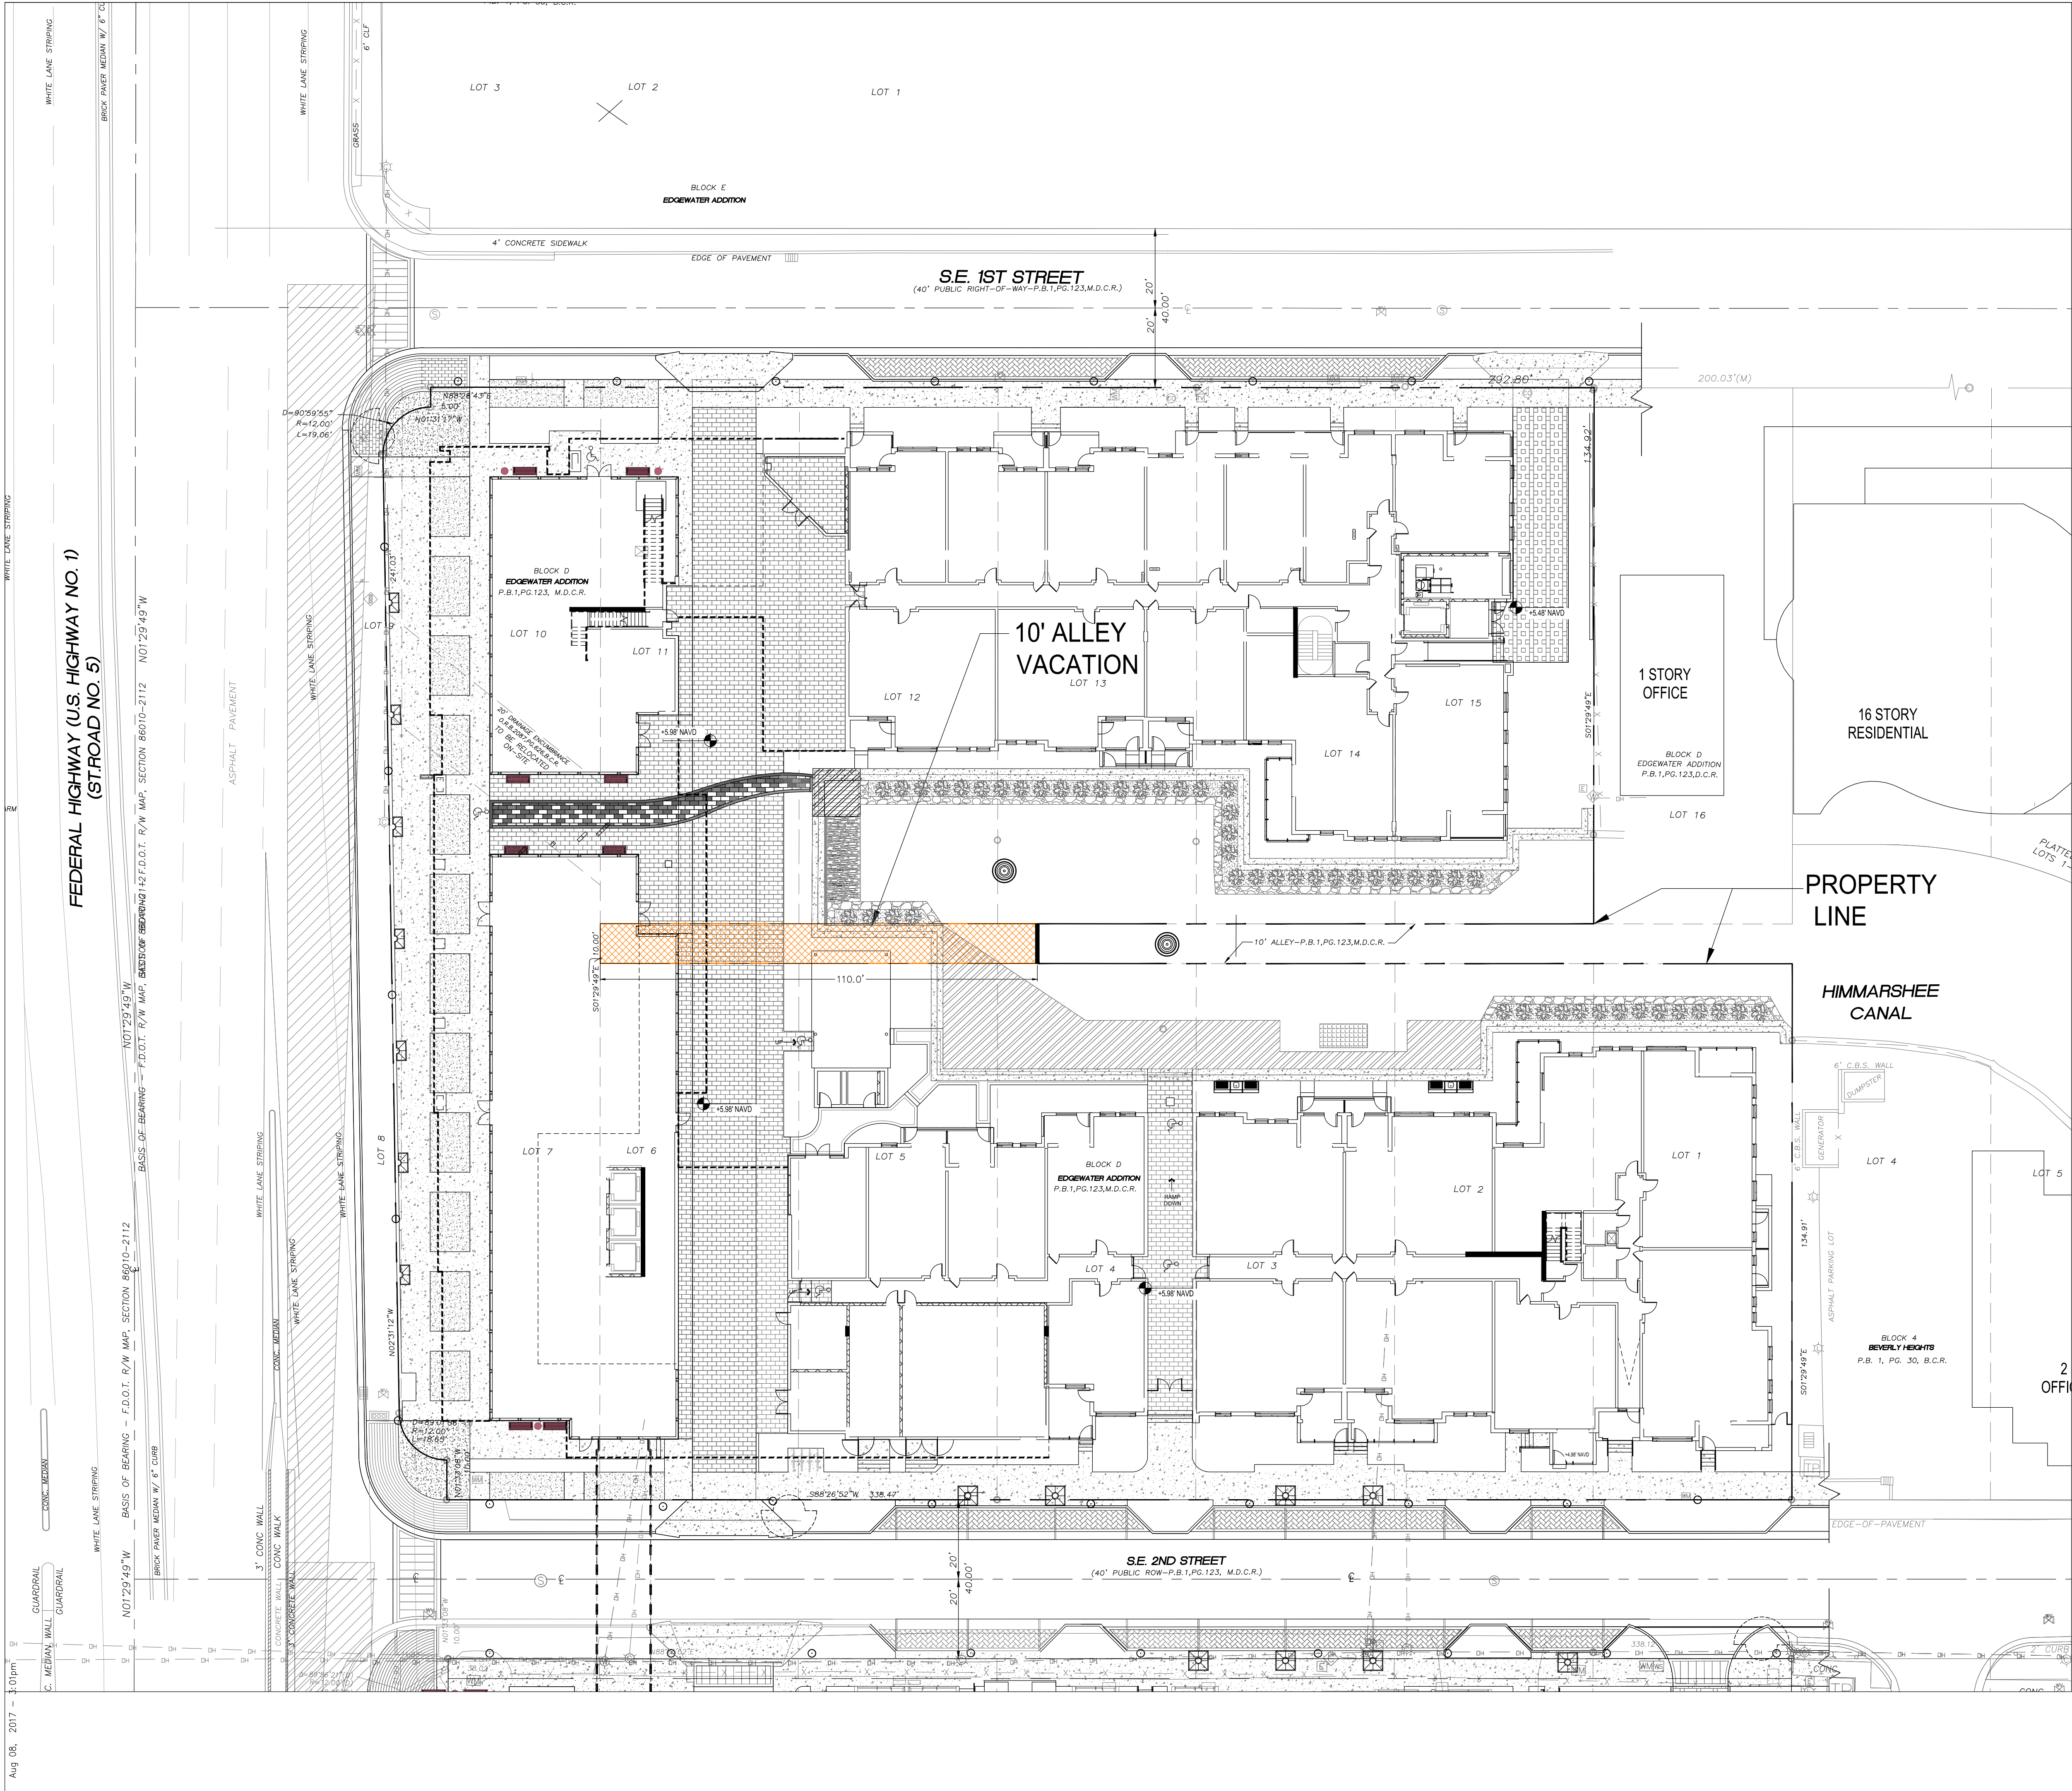

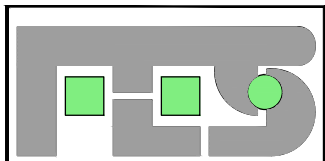

FLYNN ENGINEERING SERVICES, P.A.
CIVIL ENGINEERS

241 COMMERCIAL BLVD.
LAUDERDALE BY THE SEA, FL 33308
PHONE: (954) 522-1004
FAX: (954) 522-7630
www.flynnengineering.com
EB# 6578

Sheet Title

ALLEY VACATION
EXHIBIT

Job Title

LAS OLAS WALK - ALLEY VACATION

SE 1ST STREET, FT. LAUDERDALE, FL 33301

Phase: DRC DOCUMENTS	
Revisions	
Scale: 1" = 20'	Date 08/08/17
Job No. 16-1290.01	Plot Date 08/08/17
Drawn by FES	Sheet No. X.2
Proj. Mgr. DTR	
Appr. by JMF	1 of 1