



LICENSE AREAS

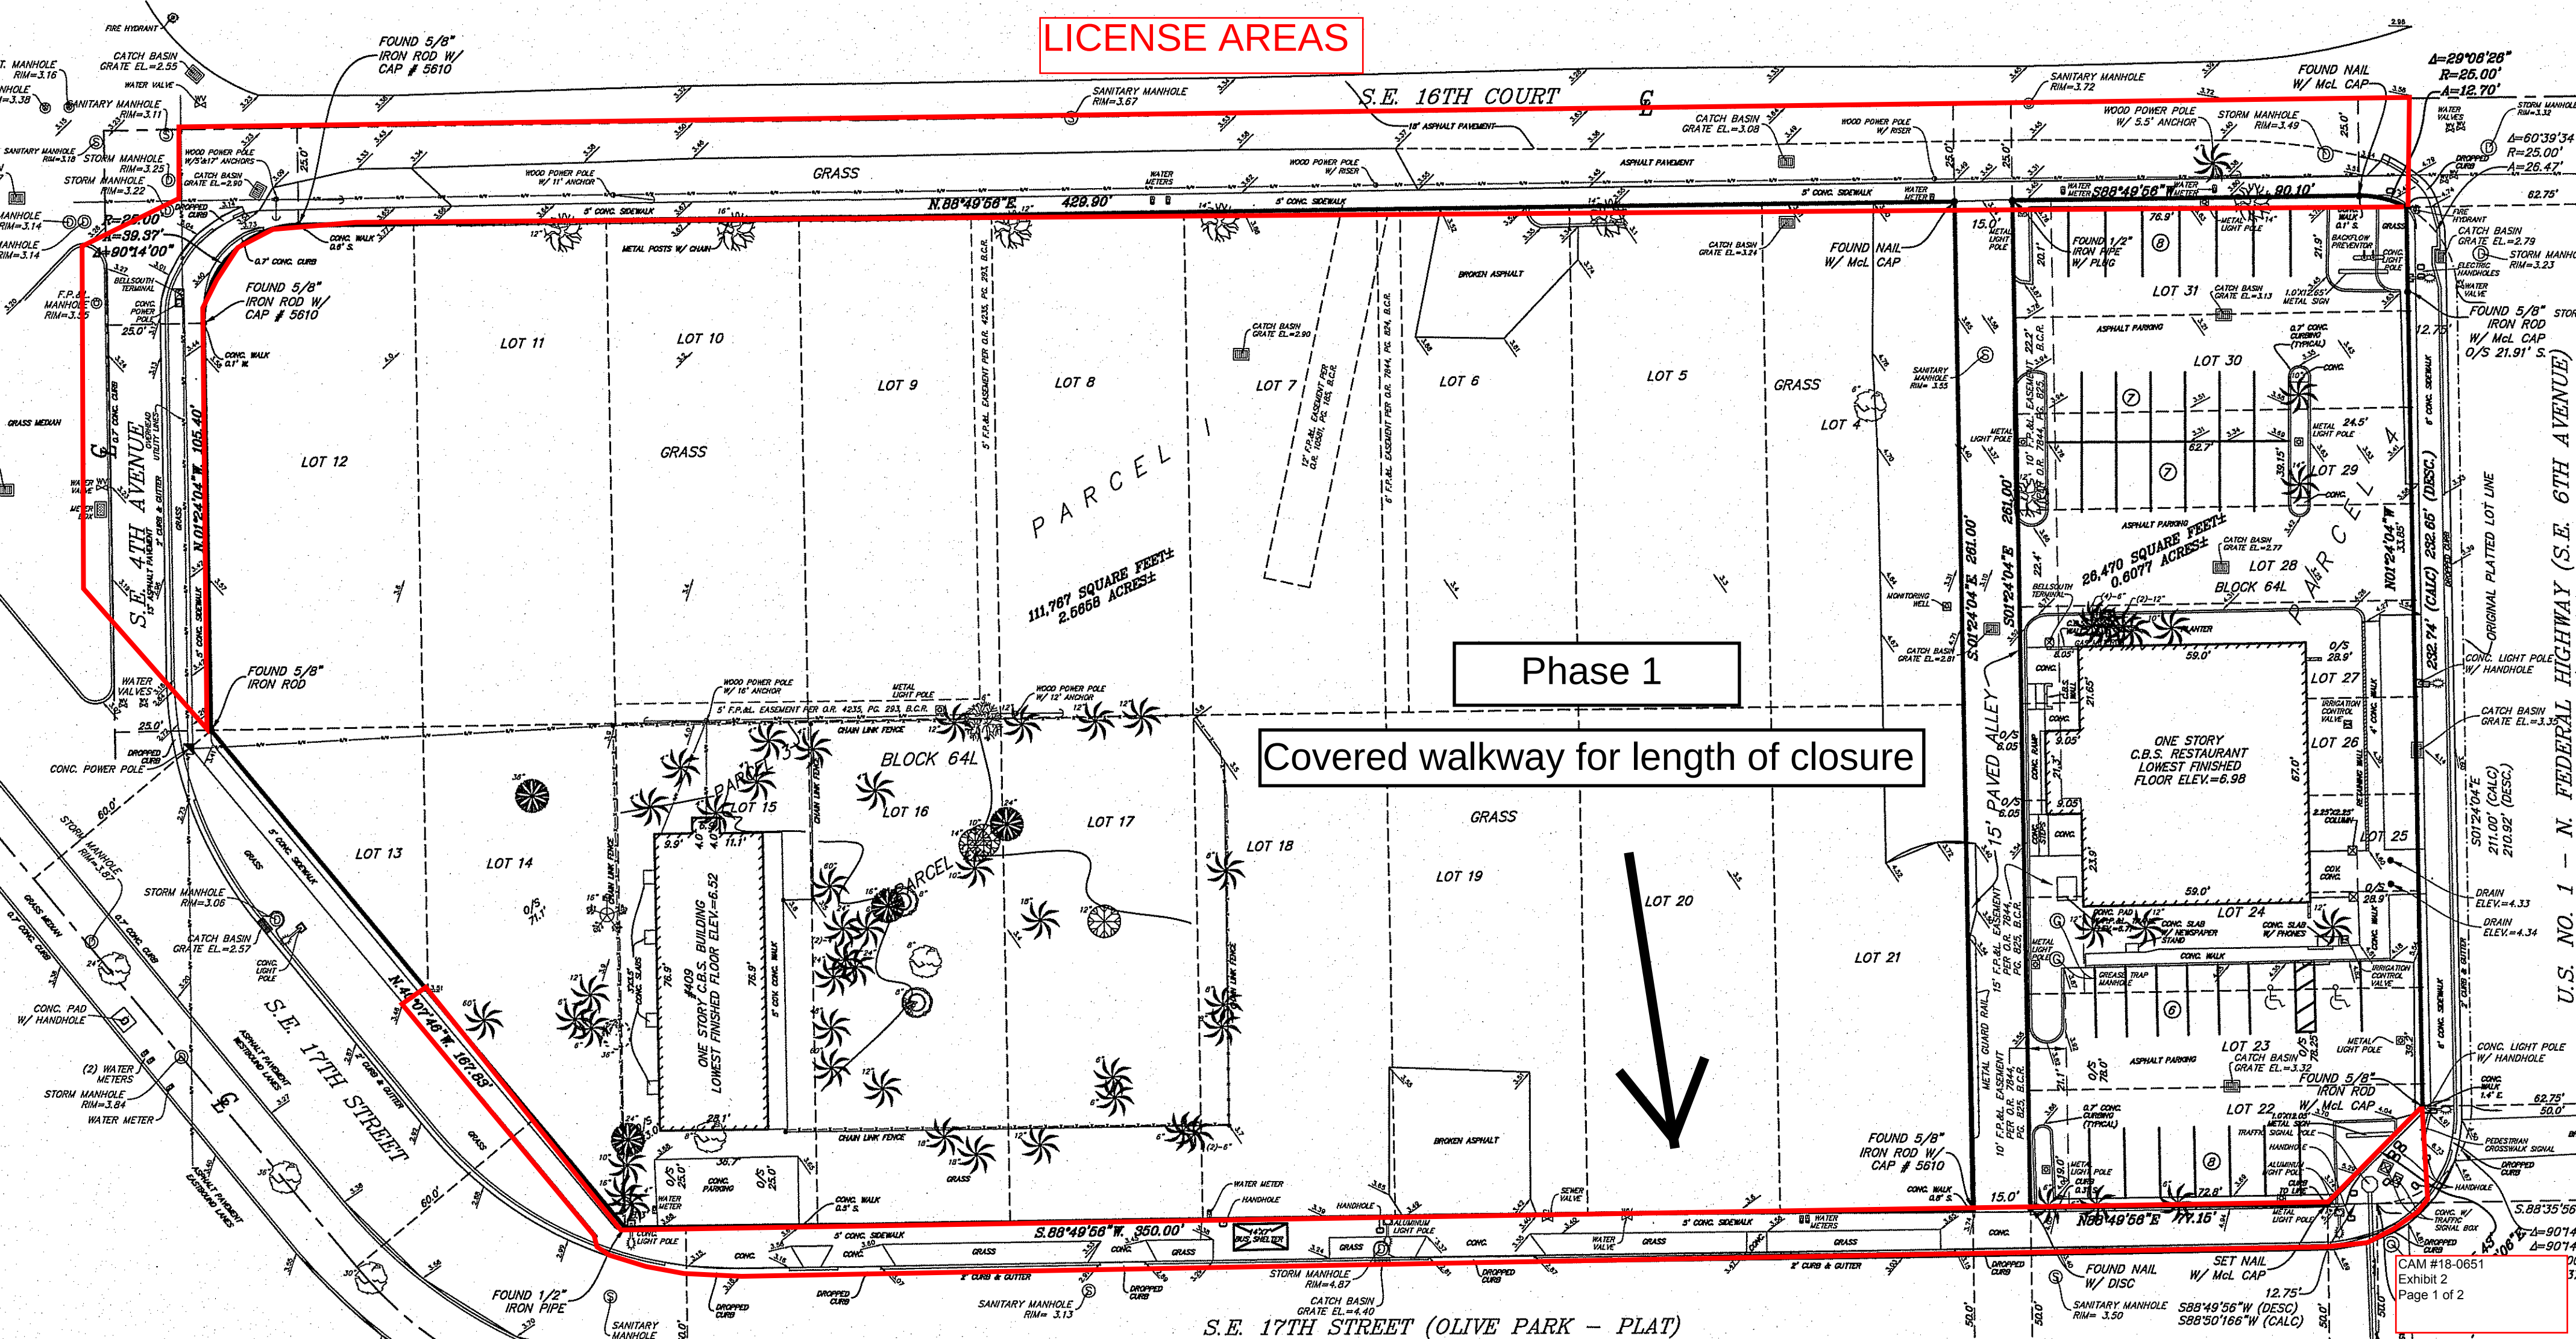

Phase 1

Covered walkway for length of closure

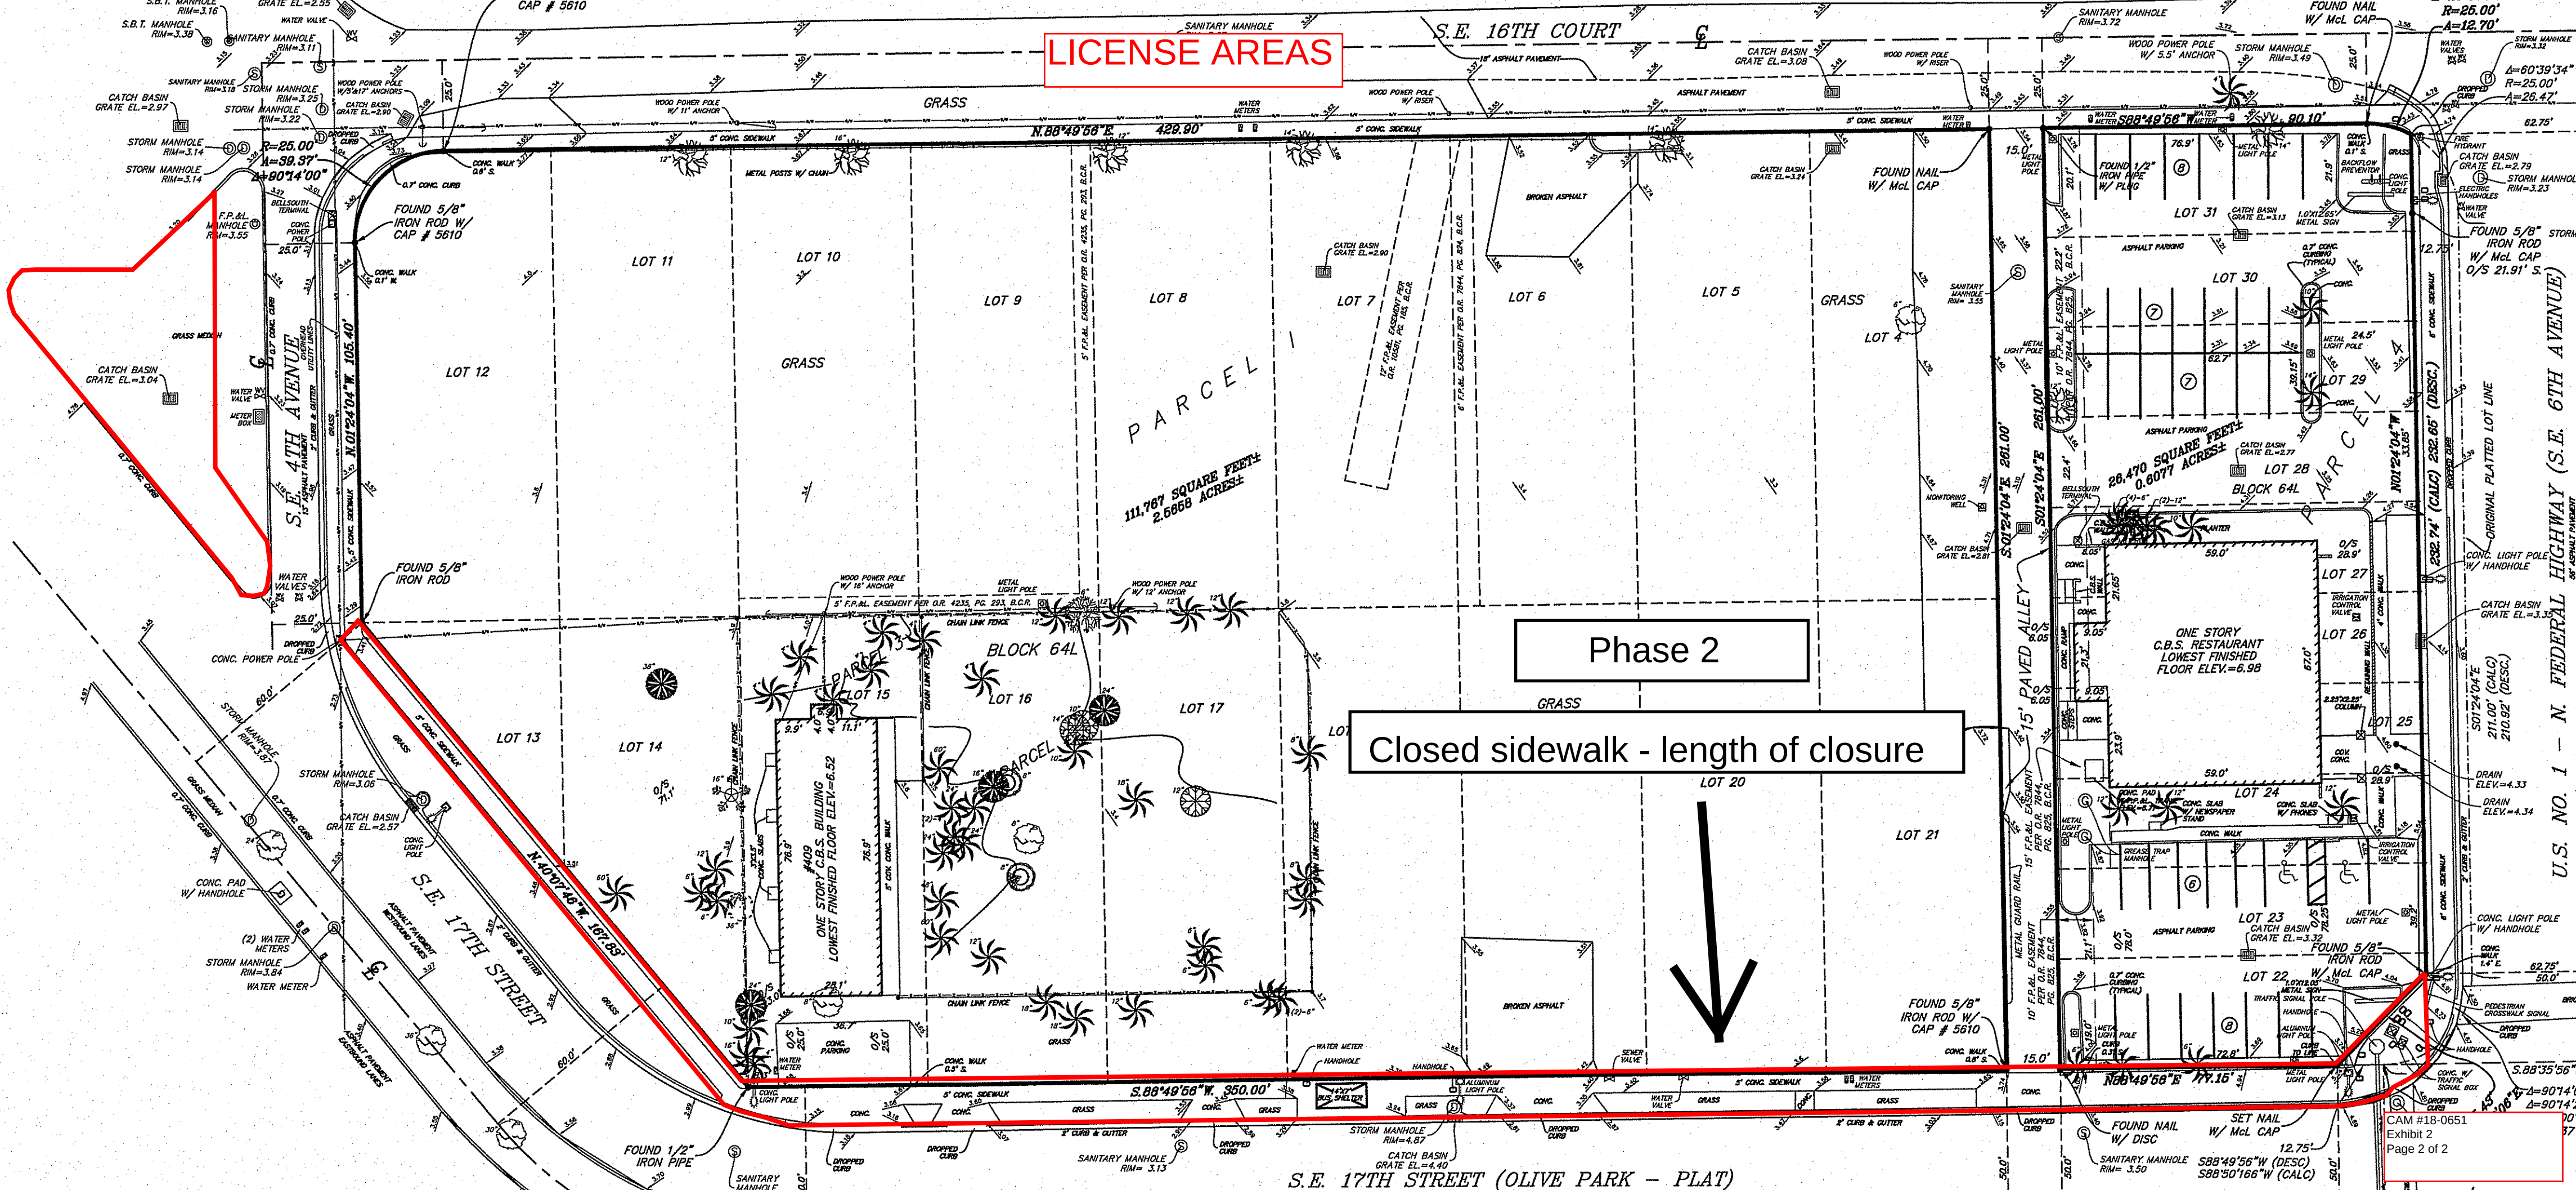

LICENSE AREAS

Phase 2

Closed sidewalk - length of closure

PARCEL
111,787 SQUARE FEET
2.5668 ACRES