


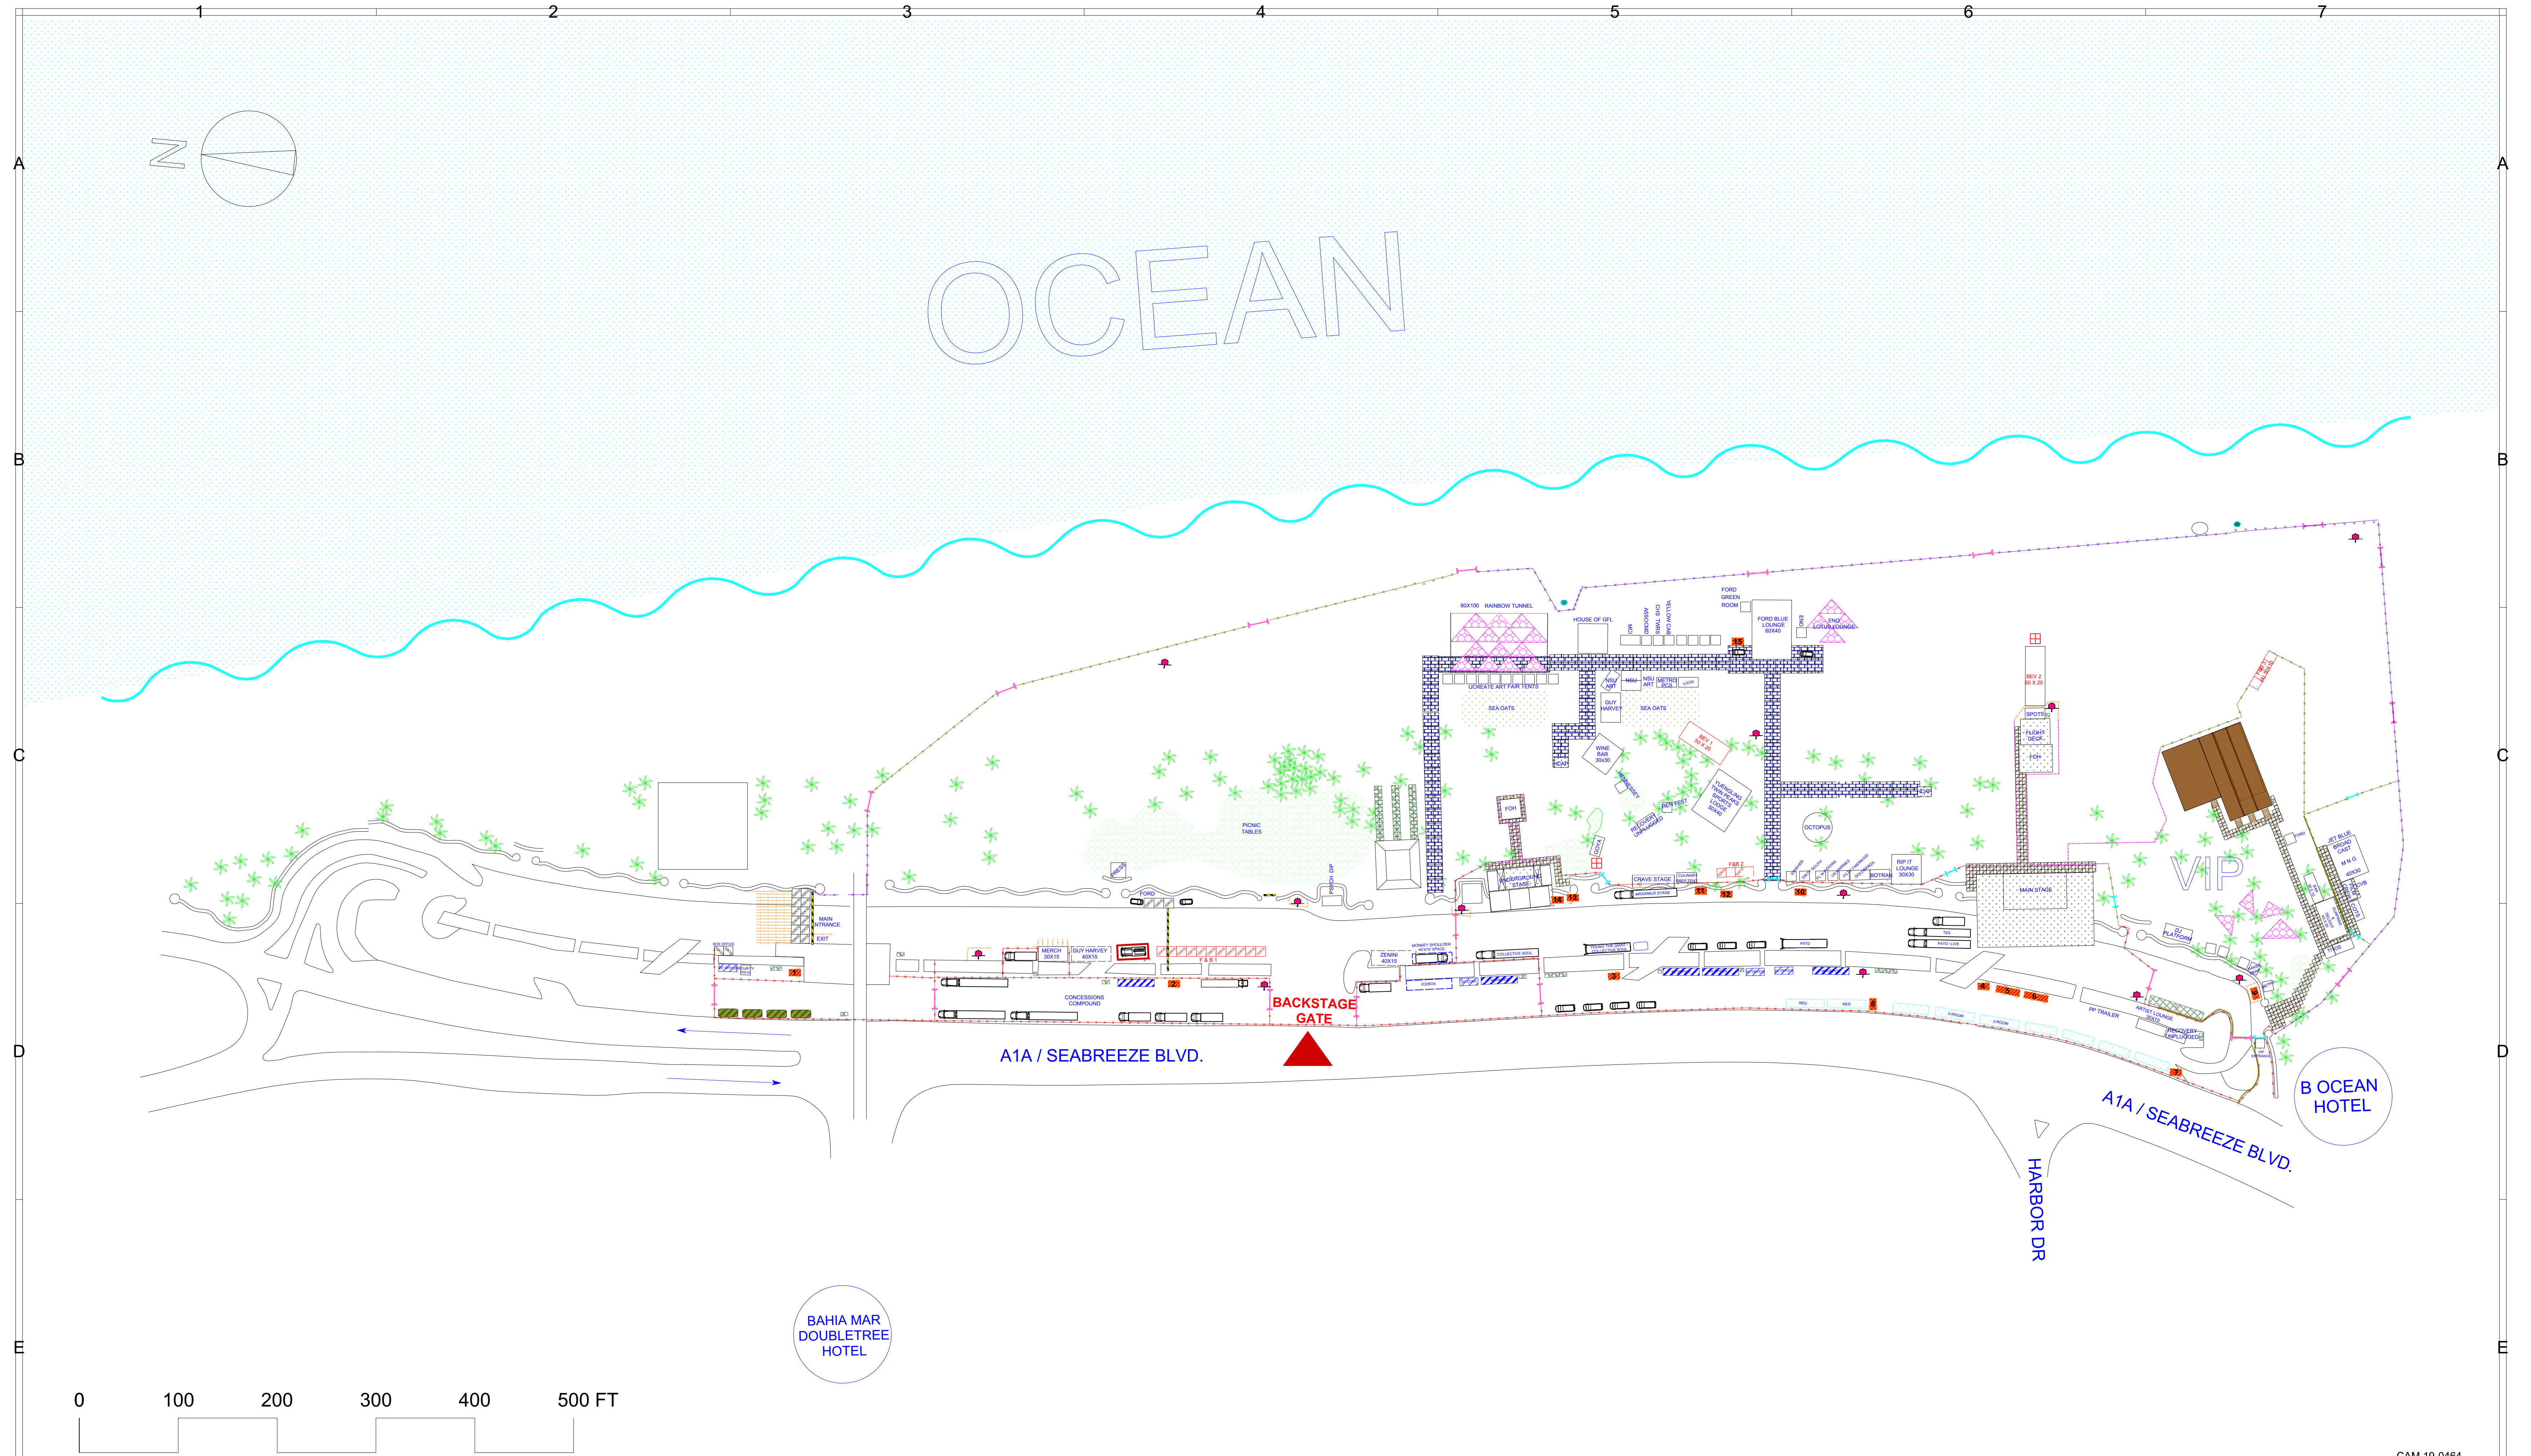

Title
RIPTIDE MUSIC FESTIVAL 2019

Drawing Number
016

Drawn By
VG

Date
2.20.19

CAD File Name
SITE RIPTIDE2019 2.20.19

Scale
1" = 70'

Paper Size
ARCH D

SITE RIPTIDE2019
Scale: 1:840

- | | | | |
|-----------------------|----------------------------|--------------------|--------------------------------|
| GENERATOR | MOJO BARRICADE | SEMI OR TOUR BUS | ORANGE FENCE / NO BEACH CHAIRS |
| MOTORHOME | 6' PANEL FENCE | 24' STRAIGHT TRUCK | GATE 20' |
| 40' OFFICE CONTAINER | 8' CHAIN LINK FENCE | BIKE RACK | GATE 10' |
| 20' OFFICE CONTAINER | 6' CHAIN LINK | LIGHT TOWER | DUMPSTER |
| 18' X 18' FORT OFFICE | FLOORING 29,160 SQ FT | CABLE RAMP | |
| 20 X 10 TENT | EACH PIECE = 41.5' X 41.5' | LIFEGUARD TOWER | |
| 10 X 10 TENT | PORTOJON | WINDSCREEN | |
| FIRST AID | BLACK TIE | | |

POWERED BY
 Riptide MUSIC FESTIVAL
FORT LAUDERDALE BEACH, FL
NOV 22, 23 & 24, 2019