


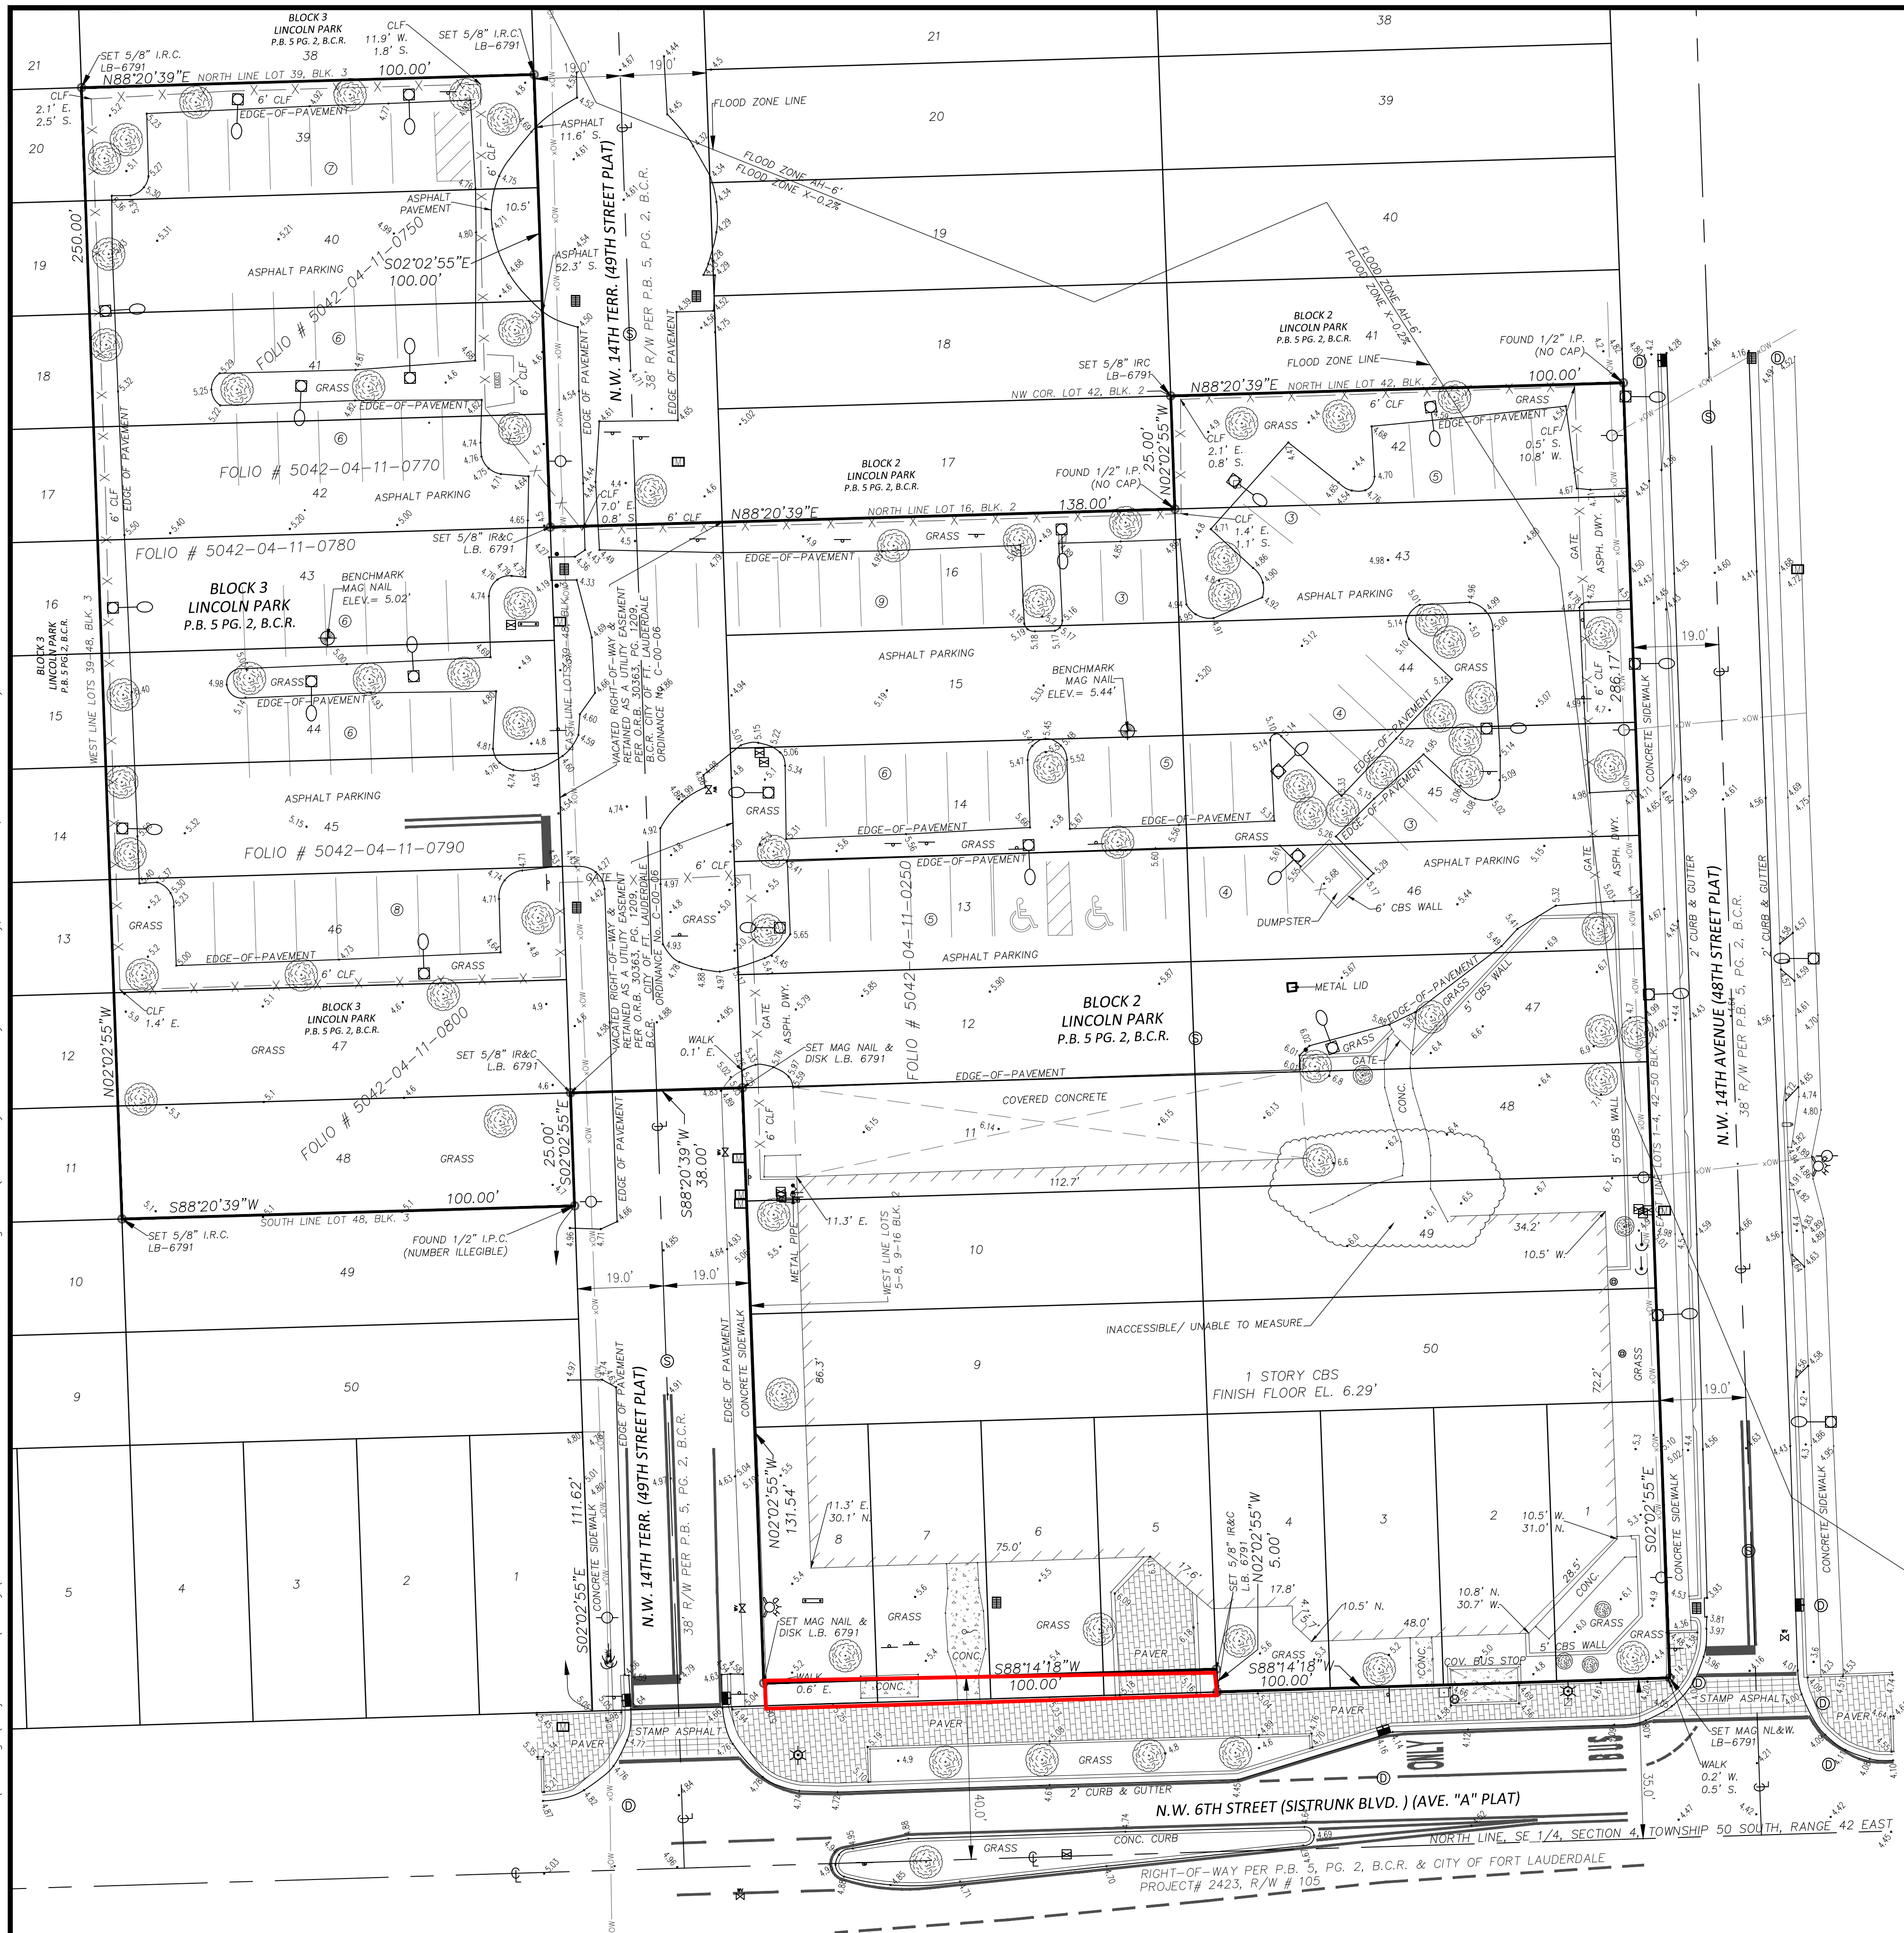


SYMBOL LEGEND

-  = BACKFLOW PREVENTOR
 = BENCHMARK
 = BOLLARD
 = CATCH BASIN
 = CLEANOUT
 = CURB INLET
 = DRAINAGE MANHOLE
 = ELECTRIC HANDHOLE
 = ELECTRIC METER RACK
 = FENCE
 = FIRE HYDRANT
 = FLAG POLE
 = PROPERTY CORNER
 = GUY ANCHOR
 = IRRIGATION VALVE
 = LAMP POST
 = MAILBOX
 = OVERHEAD ELECTRIC
 = SANITARY MANHOLE
 = SIGN
 = TRASH CAN
 = WATER METER
 = WATER VALVE
 = WOOD POWER POLE
 = TYPICAL TREE

ABBREVIATIONS

- CONC. = CONCRETE
D.B. = DEED BOOK
P.B. = PLAT BOOK
PG. = PAGE
B.C.R. = BROWARD COUNTY RECORDS
LB = LICENSED BUSINESS
PSM = PROFESSIONAL SURVEYOR & MAPPER
R/W = RIGHT-OF-WAY
N&D = NAIL AND DISK
CBS = CONCRETE BLOCK W STUCCO
BLDG. = BUILDING
Q.R.B. = OFFICIAL RECORDS BOOK
NAVD88 = NORTH AMERICAN DATUM OF 1988
CLF = CHAIN LINK FENCE
TC = TITLE COMMITMENT
IP = IRON PIPE
IR = IRON ROD
IR&C = IRON ROD & CAP
IP&C = IRON PIPE & CAP
CL = CENTERLINE
P.O.B. = POINT OF BEGINNING
P.O.C. = POINT OF COMMENCEMENT
COV. = COVERED
NL&W = NAIL AND WASHER
ELEV. = ELEVATION

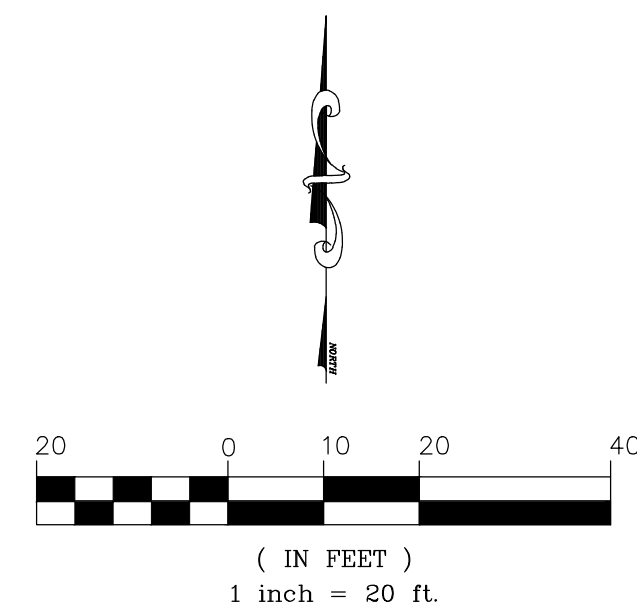

1	2/22/18	REVISE BOUNDARY ADD VACATED RIGHT-OF-WAY	MMM					DESIGNED DATE F.B. 904B
1	2/22/18	ADD TITLE COMMITMENT INFORMATION/EXCEPTIONS	MMM					
2	2/28/18	ADD CERTIFICATION						DRAWN 09/21/2017 DATE PD
								CHECKED 09/21/2017 DATE MM
NO	DATE	REVISION	BY	NO	DATE	REVISION	BY	

DESIGNED	
DATE	F.B. 904B
DRAWN	09/21/2017
DATE	PD
CHECKED	09/21/2017
DATE	MM

Certificate of Authorization 6791

MIZELL CENTER
CITY OF FORT LAUDERDALE, FLORIDA

BOUNDARY & TOPOGRAPHIC SURVEY

SEAL
NOT VALID WITHOUT THE SIGNATURE AND THE
ORIGINAL RAISED SEAL OF A FLORIDA
LICENSED SURVEYOR & MAPPER
MICHAEL M. MOSSEY
PSM NO. 5660

SCALE	1" = 20'
PROJECT No	04-4723
CAD FILE	

SHEET: