
ALLEY VACATION

LEGAL DESCRIPTION:

THAT CERTAIN 15.00 FOOT WIDE ALLEY IN BLOCK 14, NORTH LAUDERDALE, ACCORDING TO THE PLAT THEREOF AS RECORDED IN PLAT BOOK 1, PAGE 48, OF THE PUBLIC RECORDS OF DADE COUNTY, FLORIDA.

LESS THE NORTH 16.30 FEET THEREOF.

SAID LANDS LYING IN THE CITY OF FORT LAUDERDALE, BROWARD COUNTY, FLORIDA, AND CONTAINING 9,506 SQUARE FEET (0.218 ACRES) MORE OR LESS.

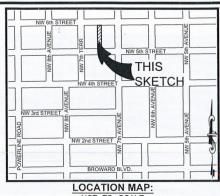

NOT TO SCALE

SURVEY NOTES:

- 1. THE LEGAL DESCRIPTION SHOWN HEREON WAS PREPARED BY THE SURVEYOR.
- 2. KFITH AND ASSOCIATES, INC. CERTIFICATE OF AUTHORIZATION NUMBER IS L.B.#6860.
- THIS SKETCH IS NOT VALID WITHOUT THE SIGNATURE AND ORIGINAL RAISED SEAL OF A FLORIDA LICENSED SURVEYOR AND MAPPER.
- IT IS A VIOLATION OF THE STANDARDS OF PRACTICE PURSUANT TO RULE 5J-17 OF THE FLORIDA ADMINISTRATIVE CODE TO ALTER THIS SURVEY WITHOUT THE EXPRESS PRIOR WRITTEN CONSENT OF THE SURVEYOR. ADDITIONS AND/OR DELETIONS MADE TO THE FACE OF THIS SURVEY WILL MAKE THIS SURVEY INVALID.
- 5. THIS SKETCH AND DESCRIPTION DOES NOT CONSTITUTE A BOUNDARY SURVEY.
- BEARINGS SHOWN HEREON ARE BASED ON AN ASSUMED BEARING OF NORTH 87'51'26" EAST ALONG THE NORTH LINE OF BLOCK 14, NORTH LAUDERDALE, AS RECORDED IN PLAT BOOK 1, ON PAGE 48, OF THE PUBLIC RECORDS OF DADE COUNTY, FLORIDA.
- LANDS SHOWN HEREON WERE NOT ABSTRACTED FOR RIGHTS OF WAY, EASEMENTS, OWNERSHIP, OR OTHER INSTRUMENTS OF RECORD.
- 8. THE INTENDED DISPLAY SCALE FOR THIS SKETCH IS 1"=80' OR SMALLER.

CERTIFICATION:

I HEREBY CERTIFY THAT THE ATTACHED SKETCH & DESCRIPTION OF THE HEREON DESCRIBED PROPERTY IS DEPICTED TO THE BEST OF MY KNOWLEDGE AND BELIEF AND THE INFORMATION AS WRITTEN UNDER MY DIRECTION ON FEBRUARY 13, 2019 MEETS THE STANDARDS OF PRACTICE PURSUANT TO RULE 5J-17 OF THE FLORIDA ADMINISTRATIVE CODE AS APPLICABLE TO SECTION 472.027, FLORIDA STATUTES, SUBJECT TO THE QUALIFICATIONS NOTED HEREON.

KEITH & ASSOCIATES, INC. CONSULTING ENGINEERS

LEE POWERS PROFESSIONAL SURVEYOR AND MAPPER REGISTRATION No. 6805 STATE OF FLORIDA

SKETCH & DESCRIPTION ALLEY VACATION

15' ALLEY BLOCK 14, NORTH LAUDERDALE PLAT BOOK 1, PAGE 48, D.C.R.

FT. LAUDERDALE, BROWARD COUNTY, FLORIDA

No.		K	E	17	-	
	301 FAST	ATLAN	ITIC BOL	II FVAF	SD	


POMPANO BEACH, FLORIDA 33060-6643 (954) 788-3400 FAX (954) 788-3500 EMAIL: mail@KEITHteam.com LB NO. 6860

SHEET 1 OF 2 DRAWING NO. _ 09535.01-SKETCH & DESCRIPTION.DWG

SCALE_ 1"=80 N/A FIELD BK .__ DDE DWNG. BY_ LF CHK. BY_

DATE 2/13/19

DATE REVISIONS 3/28/19 TEXT HEIGHTS

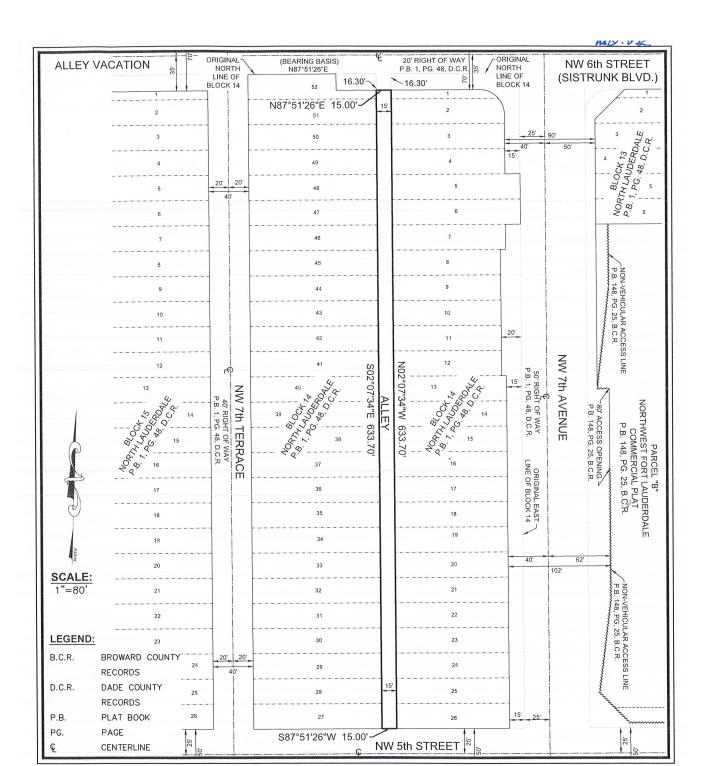

SKETCH & DESCRIPTION ALLEY VACATION 15' ALLEY

BLOCK 14, NORTH LAUDERDALE PLAT BOOK 1, PAGE 48, D.C.R.

FT. LAUDERDALE, BROWARD COUNTY, FLORIDA

KEITH	1
301 EAST ATLANTIC BOULEVARD POMPANO BEACH, FLORIDA 33060-664 (954) 788-3400 FAX (954) 788-3500 EMAL: mail@KEITHteam.com LB NO. 6860	3
SHEET 2 OF 2	

DRAWING NO. _____09535.01-SKETCH & DESCRIPTION.DWG

DATE21	13/19
SCALE	1"=80'
FIELD BK	N/A
DWNG. BY.	DDB
CHK: BY_	LP
AND DESCRIPTION OF THE PARTY OF	

١	DATE	REVISIONS
	3/28/19	TEXT HEIGHTS
1		
١		
1		
3		